


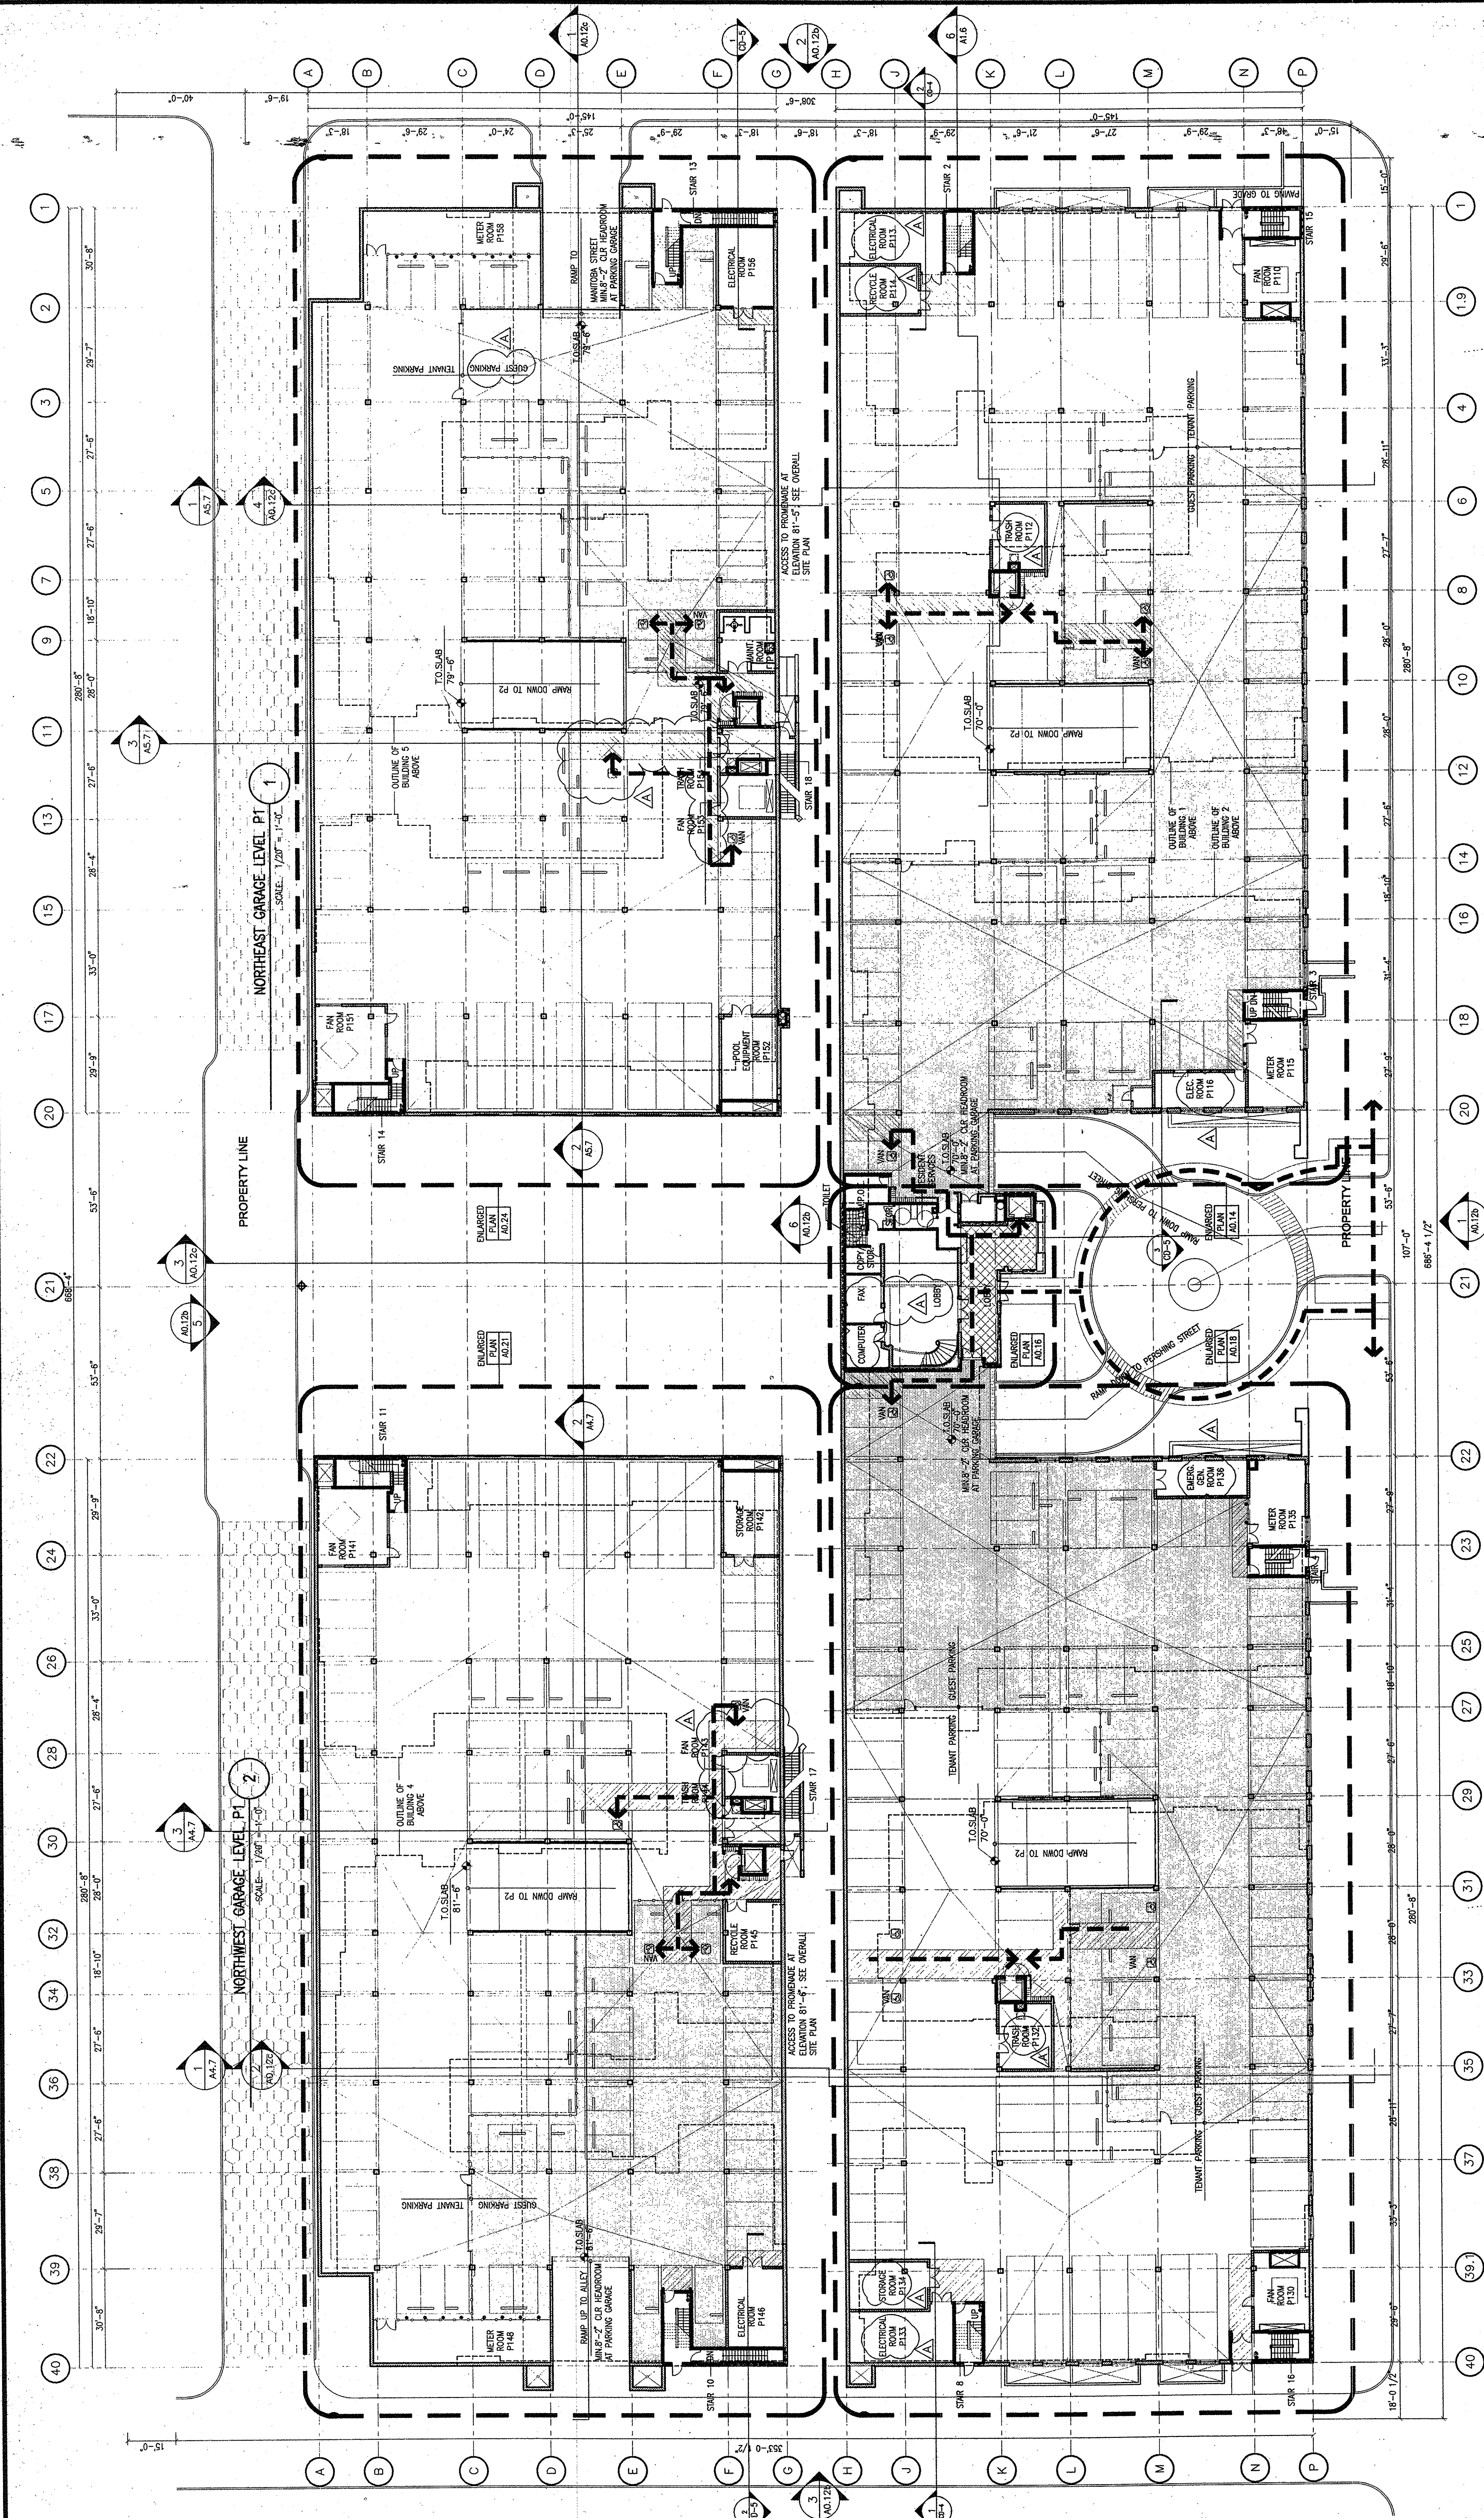

PLAYA DEL REY
8700 PERSHING DRIVE
PLAYA DEL REY, CALIFORNIA 90293

ARCHSTONE COMMUNITIES
217 Technology Drive, Second Floor
Irvine, California 92618

VAN TILBURG, BANYARD & SODERBERGH, AIA
ARCHITECTURE • PLANNING • INTERIORS

NOTE: ALL
DIRECTIONAL
DIMENSIONS
RELATIVE TO
PLAN NORTH.

KEY PLAN / P1

ISSUE	DATE	DESCRIPTION
03.06.00	DESIGN DEVELOPMENT	
10.17.00	PROGRESS SET	
11.10.00	BUILDING DEPT. SUBMITTAL	
03.02.01	PROGRESS SET	
04.18.01	REVIEW SET	
05.28.01	REVIEW SET	
07.20.01	600 SET	
10.05.01	600 SET	

PROJECT: 9885

DRAWN: _____

CHECKED: _____

OVERALL GARAGE PLANS:
LEVEL P1

SOUTHWEST GARAGE LEVEL P1 5
SCALE: 1/20" = 1'-0"

SOUTH CENTER GARAGE LEVEL P1 4
SCALE: 1/20" = 1'-0"

SOUTHEAST GARAGE LEVEL P1 3
SCALE: 1/20" = 1'-0"

A0.10