


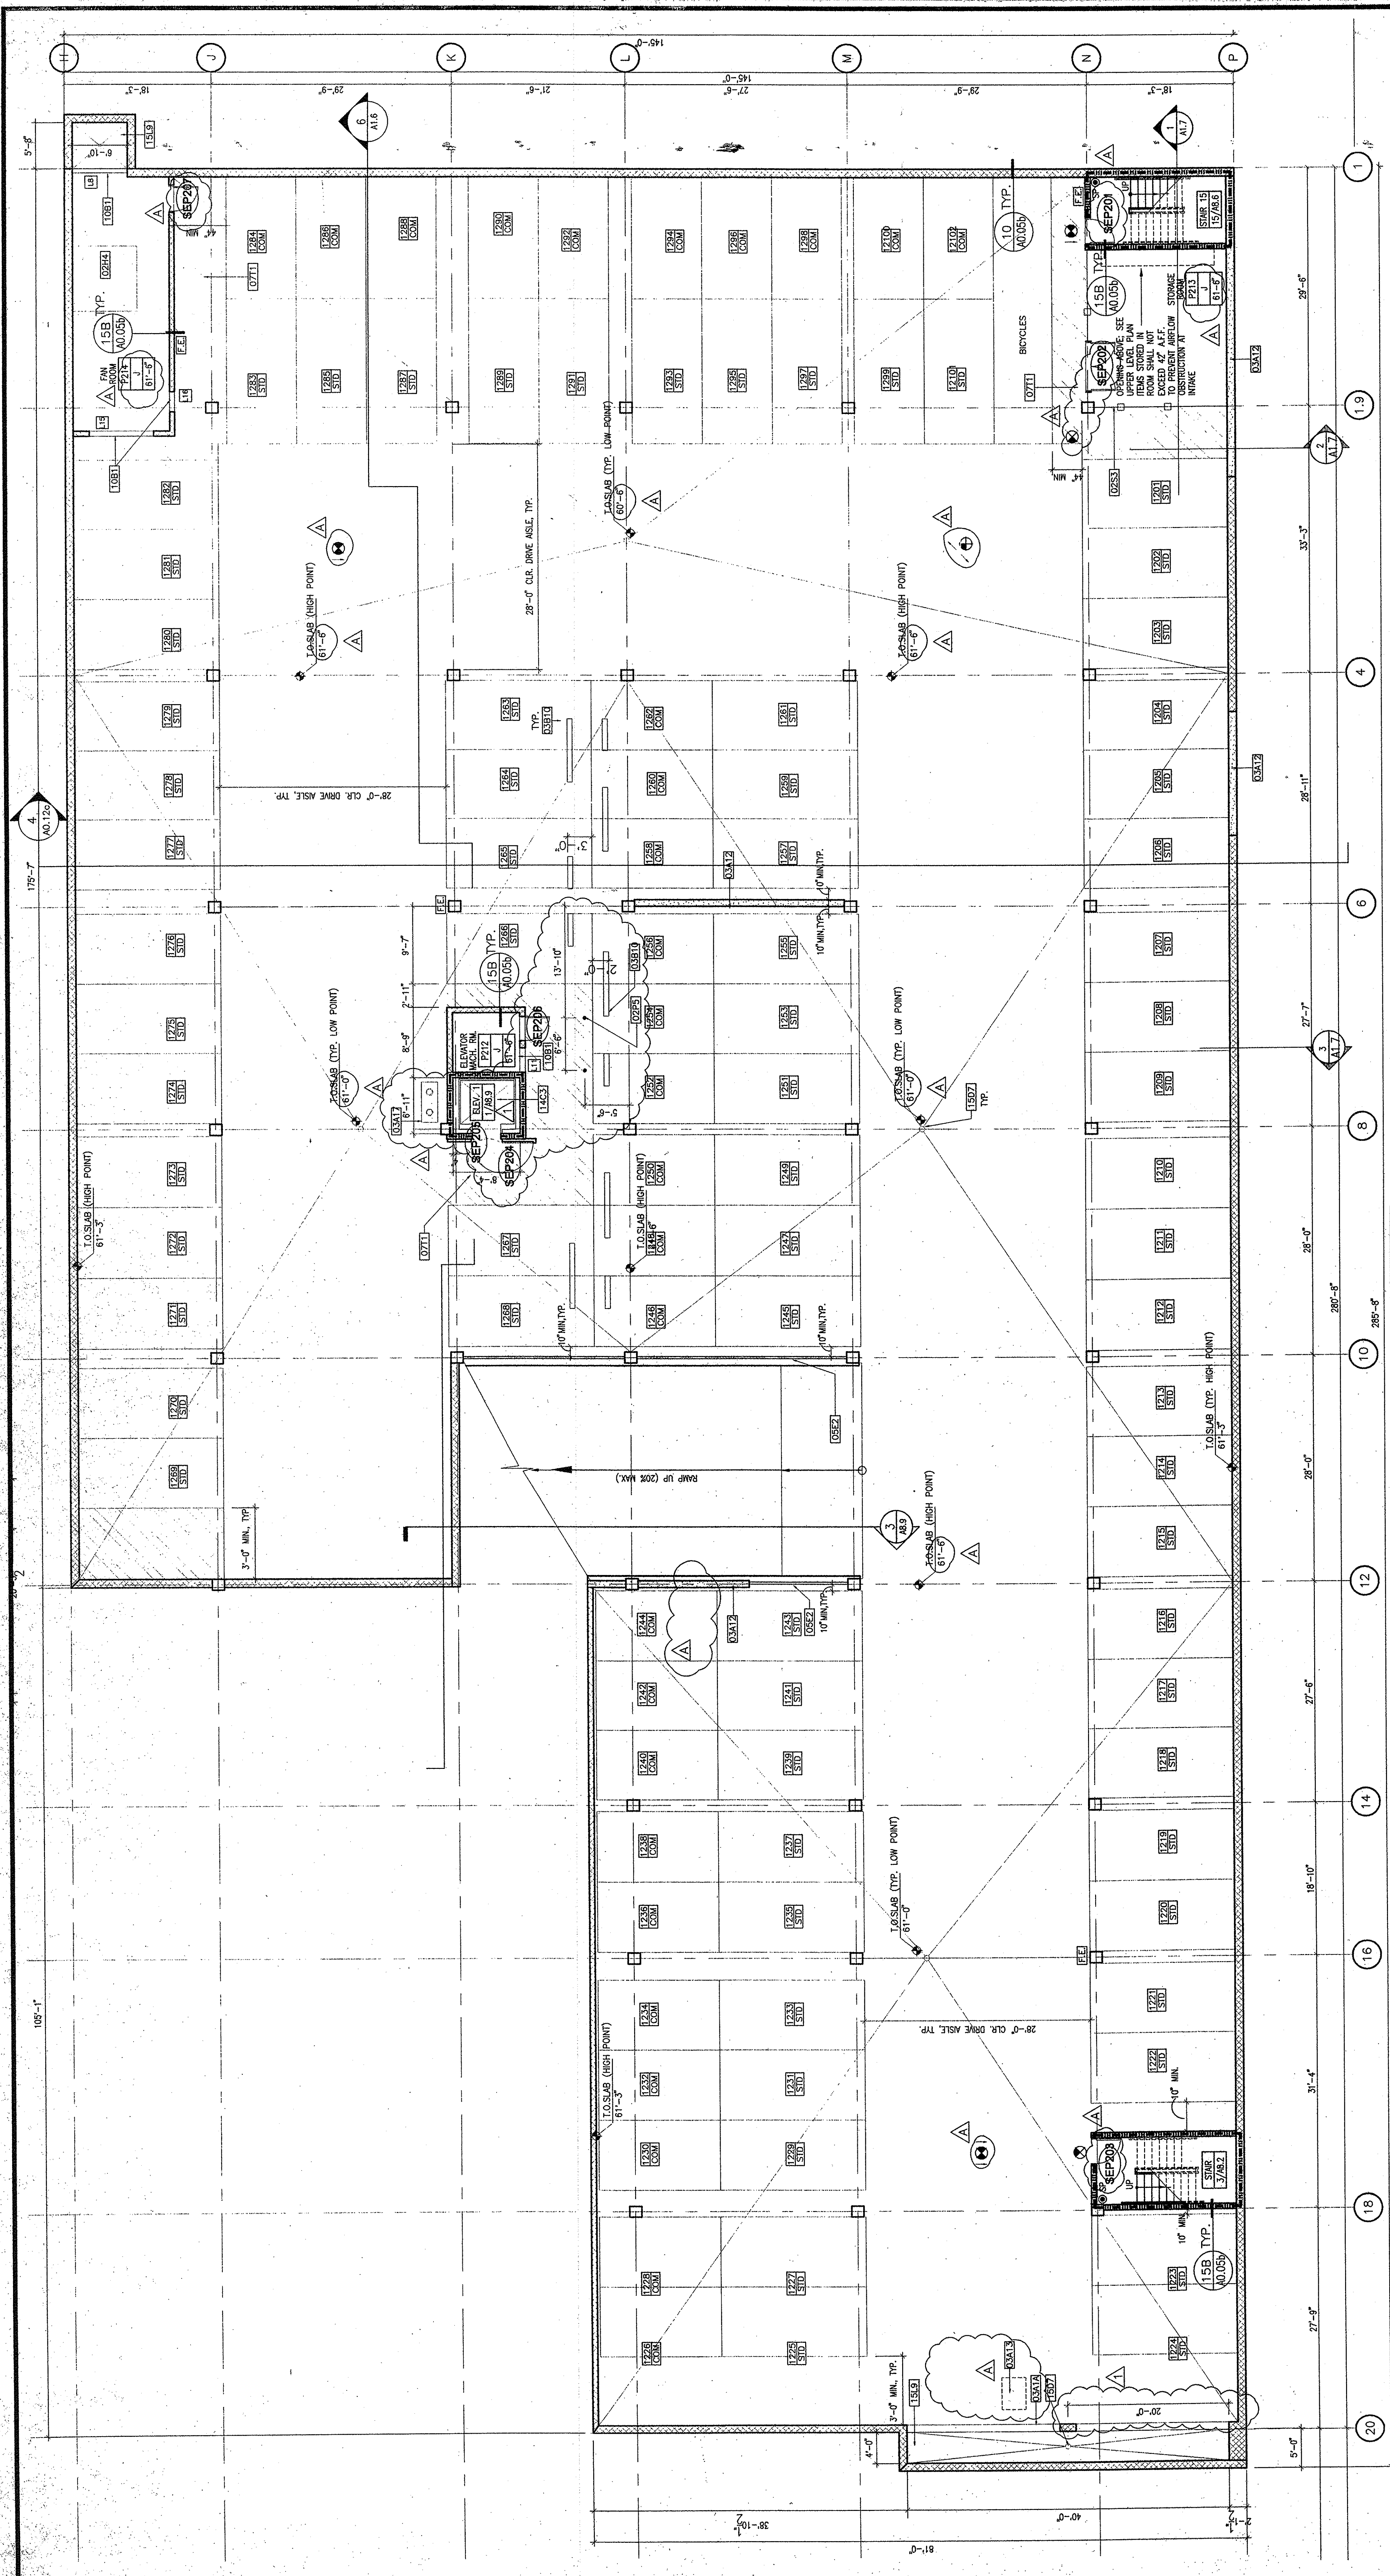

SOUTHEAST GARAGE PLAN (LEVEL P2)

SCALE: 1/8" = 1'-0"




1

PLAYA DEL REY
8700 PERSHING DRIVE
PLAYA DEL REY, CALIFORNIA 90293

ARCHSTONE COMMUNITIES
217 Technology Drive, Second Floor
Irvine, California 92618

SUITE 100, 100 BLAKE STREET
DALLAS, TEXAS 75201
TEL: 214.760.0041 FAX: 214.760.0042
PERMITS: 225 ARIZONA AVENUE
SANTA MONICA, CA 90401
TEL: 310.394.0273 FAX: 310.394.0274

VAN TILBURG, BANYARD & SODERBERGH, AIA
ARCHITECTURE • PLANNING • INTERIORS

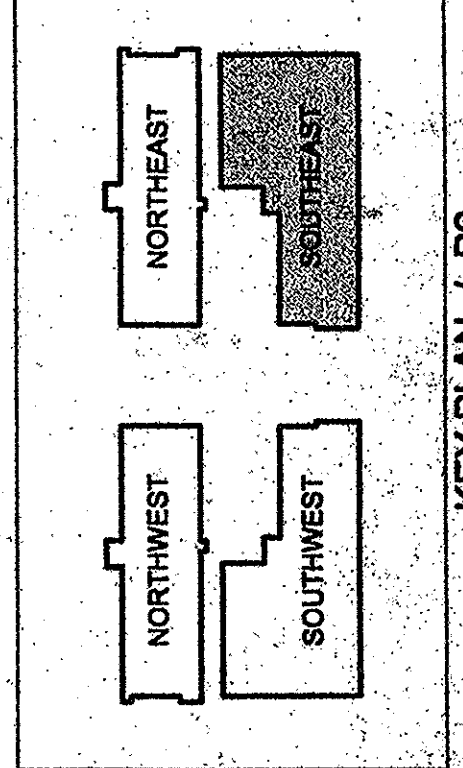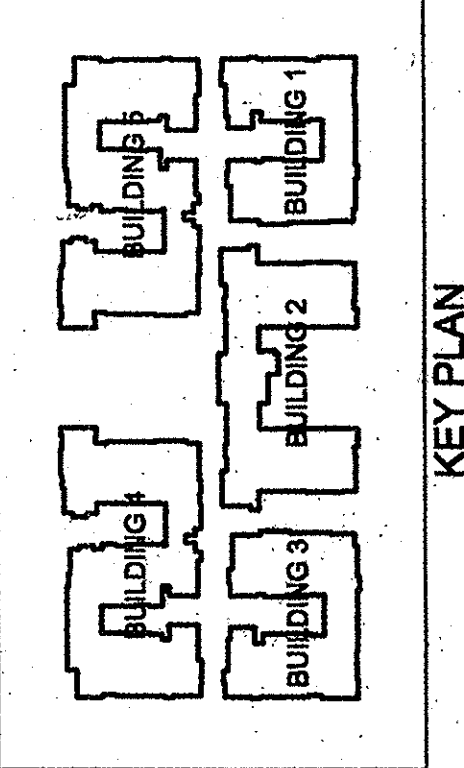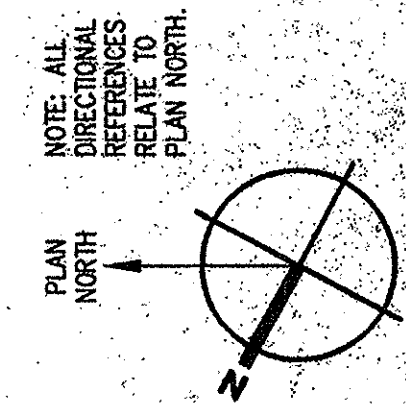

SYMBOL	DESCRIPTION
02H4	4" CONCRETE PAD
02P5	BOLLARD - 3 1/2" DIA. x 3'-6" HIGH - CONC. FILLED PIPE, PAINTED, COLOR BY ARCHITECT - 5/A9.9
02S3	SECURITY FENCE - DECORATIVE IRON
03A14	CIRC. CURB
03A12	CIRC. WALK - SEE STRUCTURAL
03A13	SUMP PIT W/ TRAFFIC COVER (11'X5'X12" DEEP)
03A17	ELEVATOR HOLDING TANK - 17/A9.02, 11/A9.10, 4/P5.1
03E10	PRECAST CONCRETE WHEEL STOP - 7/A9.06B
04A1	C.M.U. WALL (3'-0" HEIGHT)
05E2	METAL FABRICATION ASSEMBLY: PIPE RAIL (3'-6" HEIGHT) (1-1/2" DIA. TOP RAIL AND VERT. POSTS, MIN 4'-0" O.C. W/HORIZONTAL INTERMEDIATE RAILS W/MAX. 4' CLR. SPACE BETWEEN RAILS)
05E5	METAL FABRICATION ASSEMBLY: PREFABRICATED, DECORATIVE GRILLE - 13/A9.5
07T1	PEDESTRIAN TRAFFIC TOPPING
10B1	LOUVER VENT - 16/17/A9.1
10L2	INDOOR NEIGHBORHOOD MAILBOX UNIT - 17, 19/A9.7
14C3	HYDRAULIC ELEVATOR - 3500' LB - 1.2.4/A9.9
15D7	DRAIN - SEE PLUMBING
15L2	GARAGE VENTILATION SYSTEM BOOTWORK
15L9	GARAGE VENTILATION SYSTEM AIRWAY W/ METAL GRATE @ GRADE

PLAN NOTES

- SEE DETAILS 1.2/A9.6 FOR ADDITIONAL INFORMATION ON TYPICAL STANDARD AND COMPACT PARKING SPACES.