


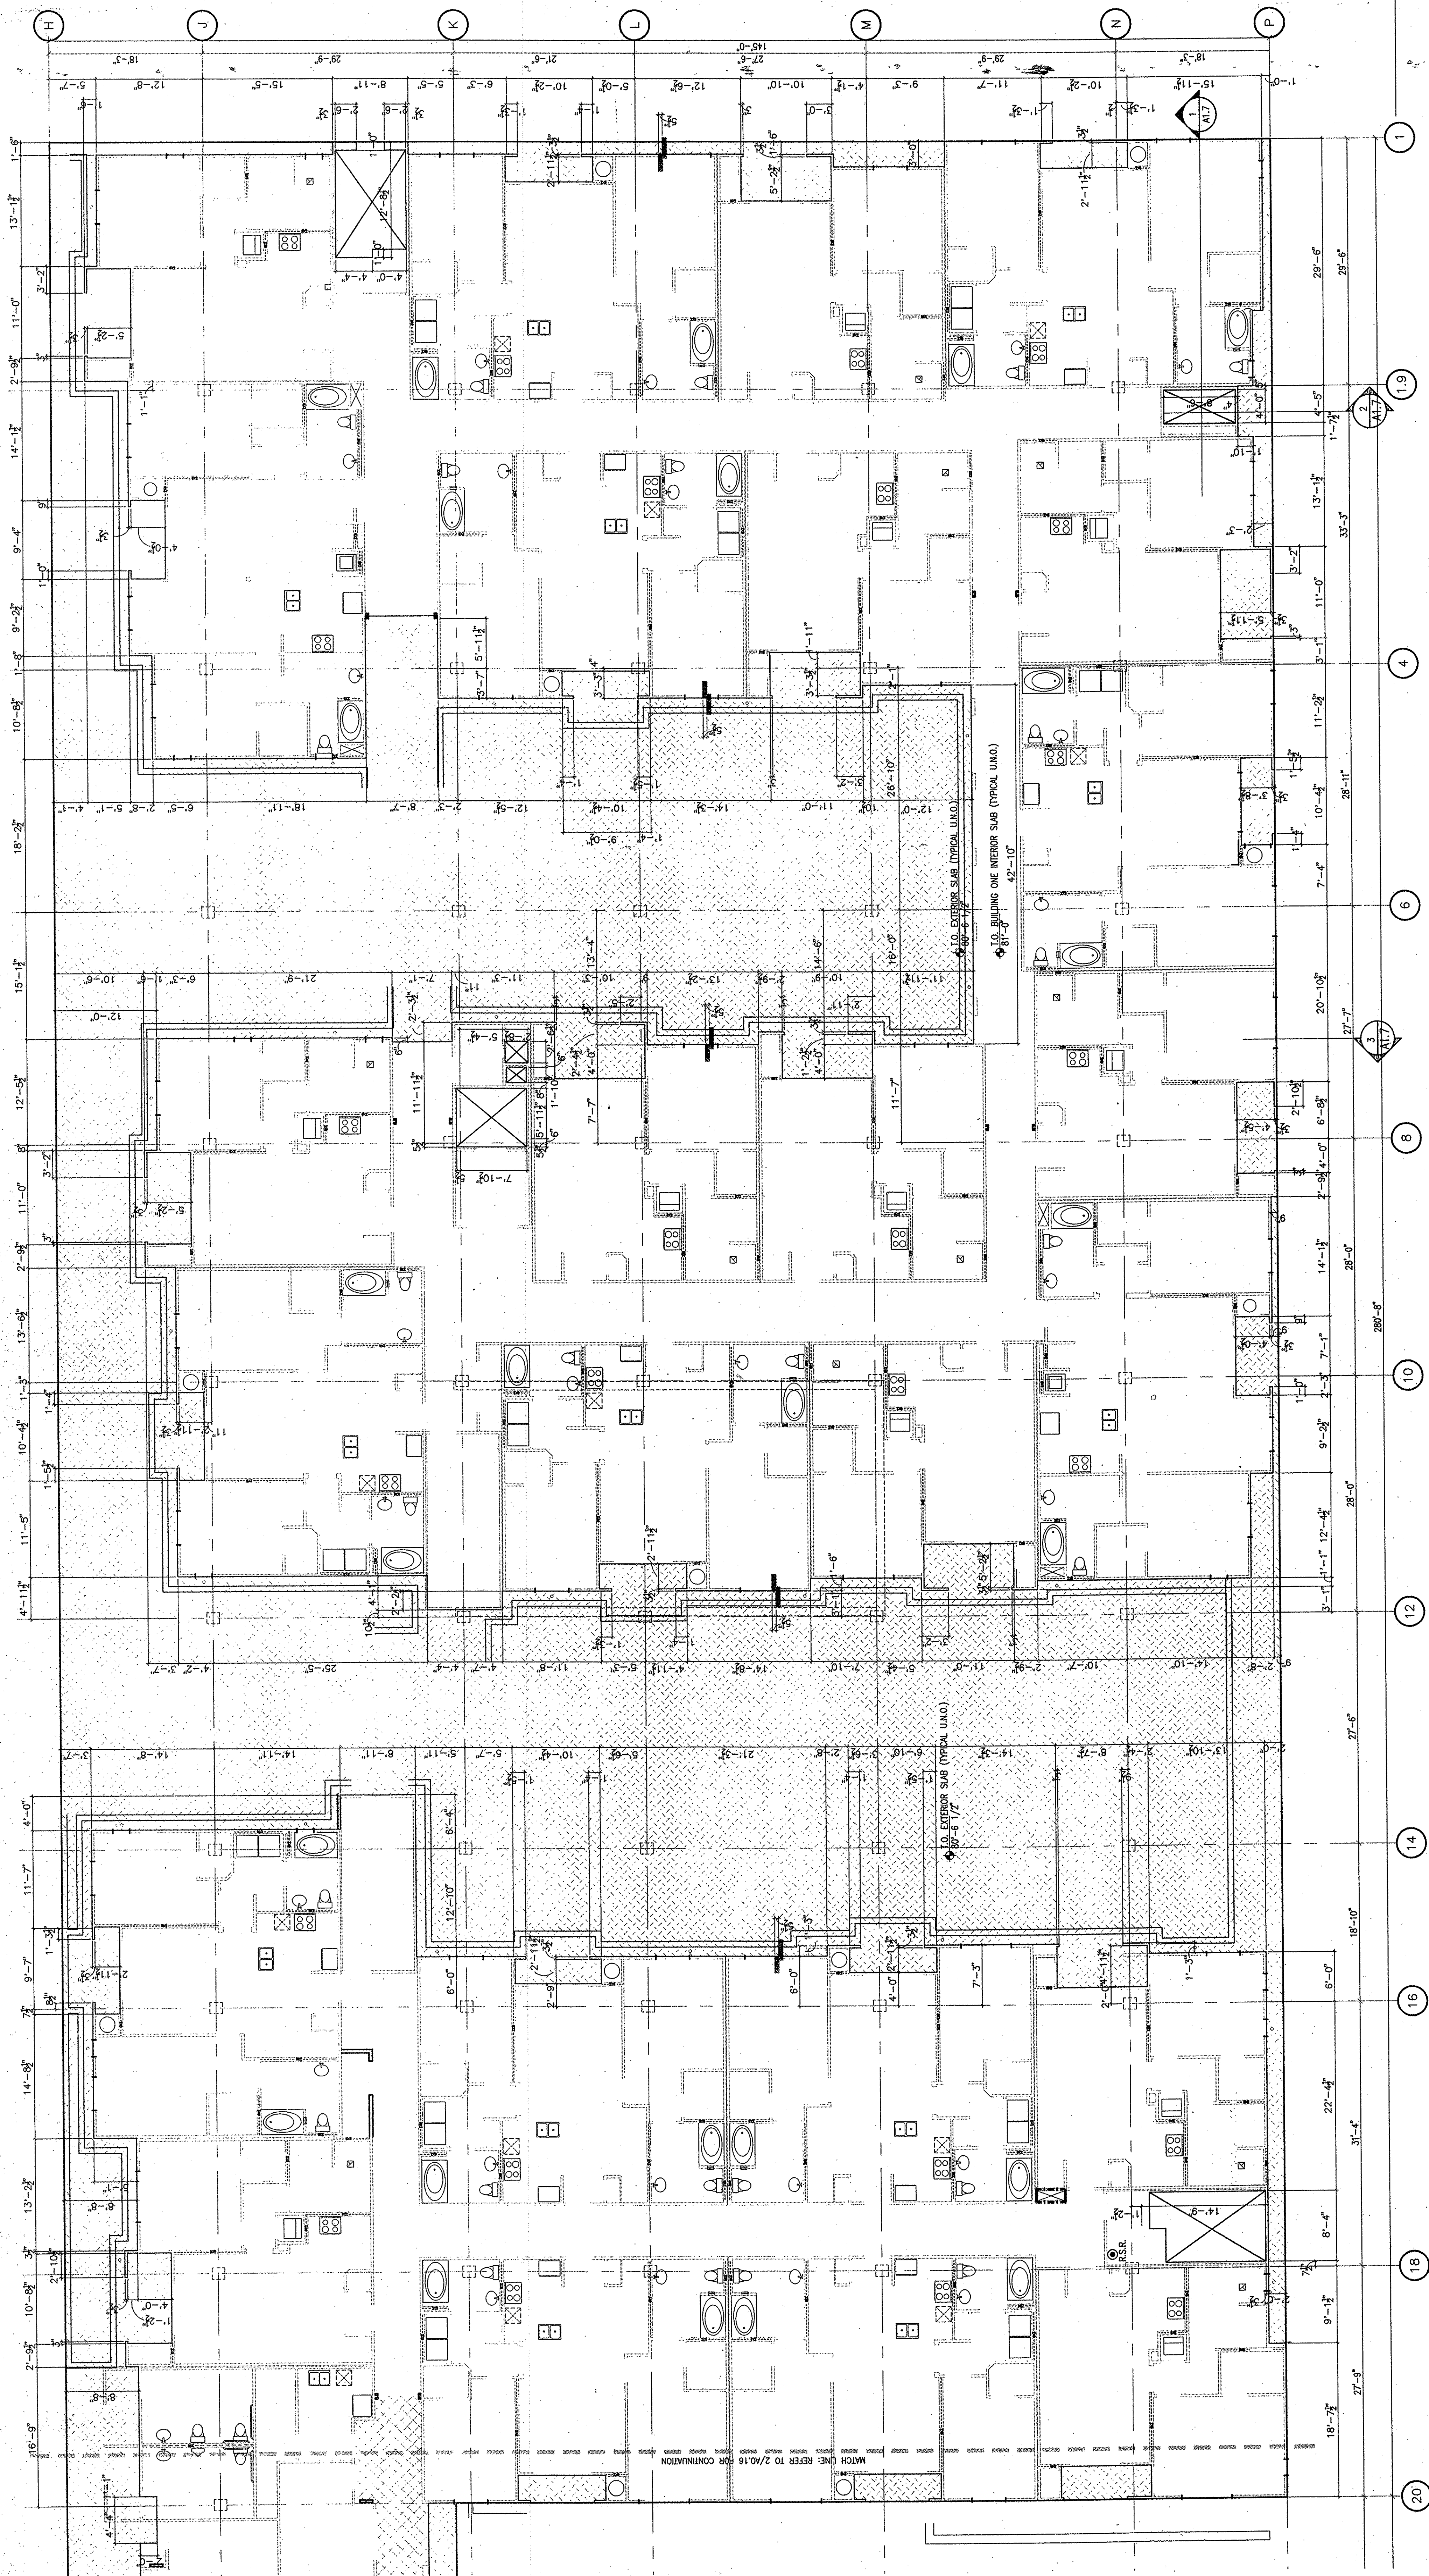

PLAYA DEL REY
8700 PERSHING DRIVE
PLAYA DEL REY, CALIFORNIA 90293

ARCHSTONE COMMUNITIES
217 Technology Drive, Second Floor
Irvine, California 92618

VAN TILBURG, BANWARD & SODERBERGH, AIA
ARCHITECTURE PLANNING INTERIORS

SUITE 170, 1880 BLAKE STREET
DENVER, CO 80202
TEL 303.676.0041 FAX 303.676.0082
PERFORMANCE, 225 ARIZONA AVENUE
SANTA MONICA, CA 90401
TEL 310.394.0273 FAX 310.394.2424

SOUTHEAST GARAGE SLAB PLAN 1
SCALE: 1/8" = 1'-0"

NOTE: ALL DIMENSIONS ARE TO FACE UNLESS NOTED OTHERWISE.
PLAN NORTH

KEY PLAN / P1

ISSUE	DATE	DESCRIPTION
DESIGN DEVELOPMENT	08.05.00	
PROGRESS SET	10.17.00	
BUILDING DEPT. SUBMITTAL	11.10.00	
PROGRESS SET	03.02.00	
REVIEW SET	04.18.01	
BD SET	05.28.01	
BD SET	07.20.01	
SNM SET	10.05.01	
PROJECT:	9985	
DRAWN:		CHECKED:
SOUTHEAST GARAGE		
SLAB DEPRESSION PLAN		
A0.15		