

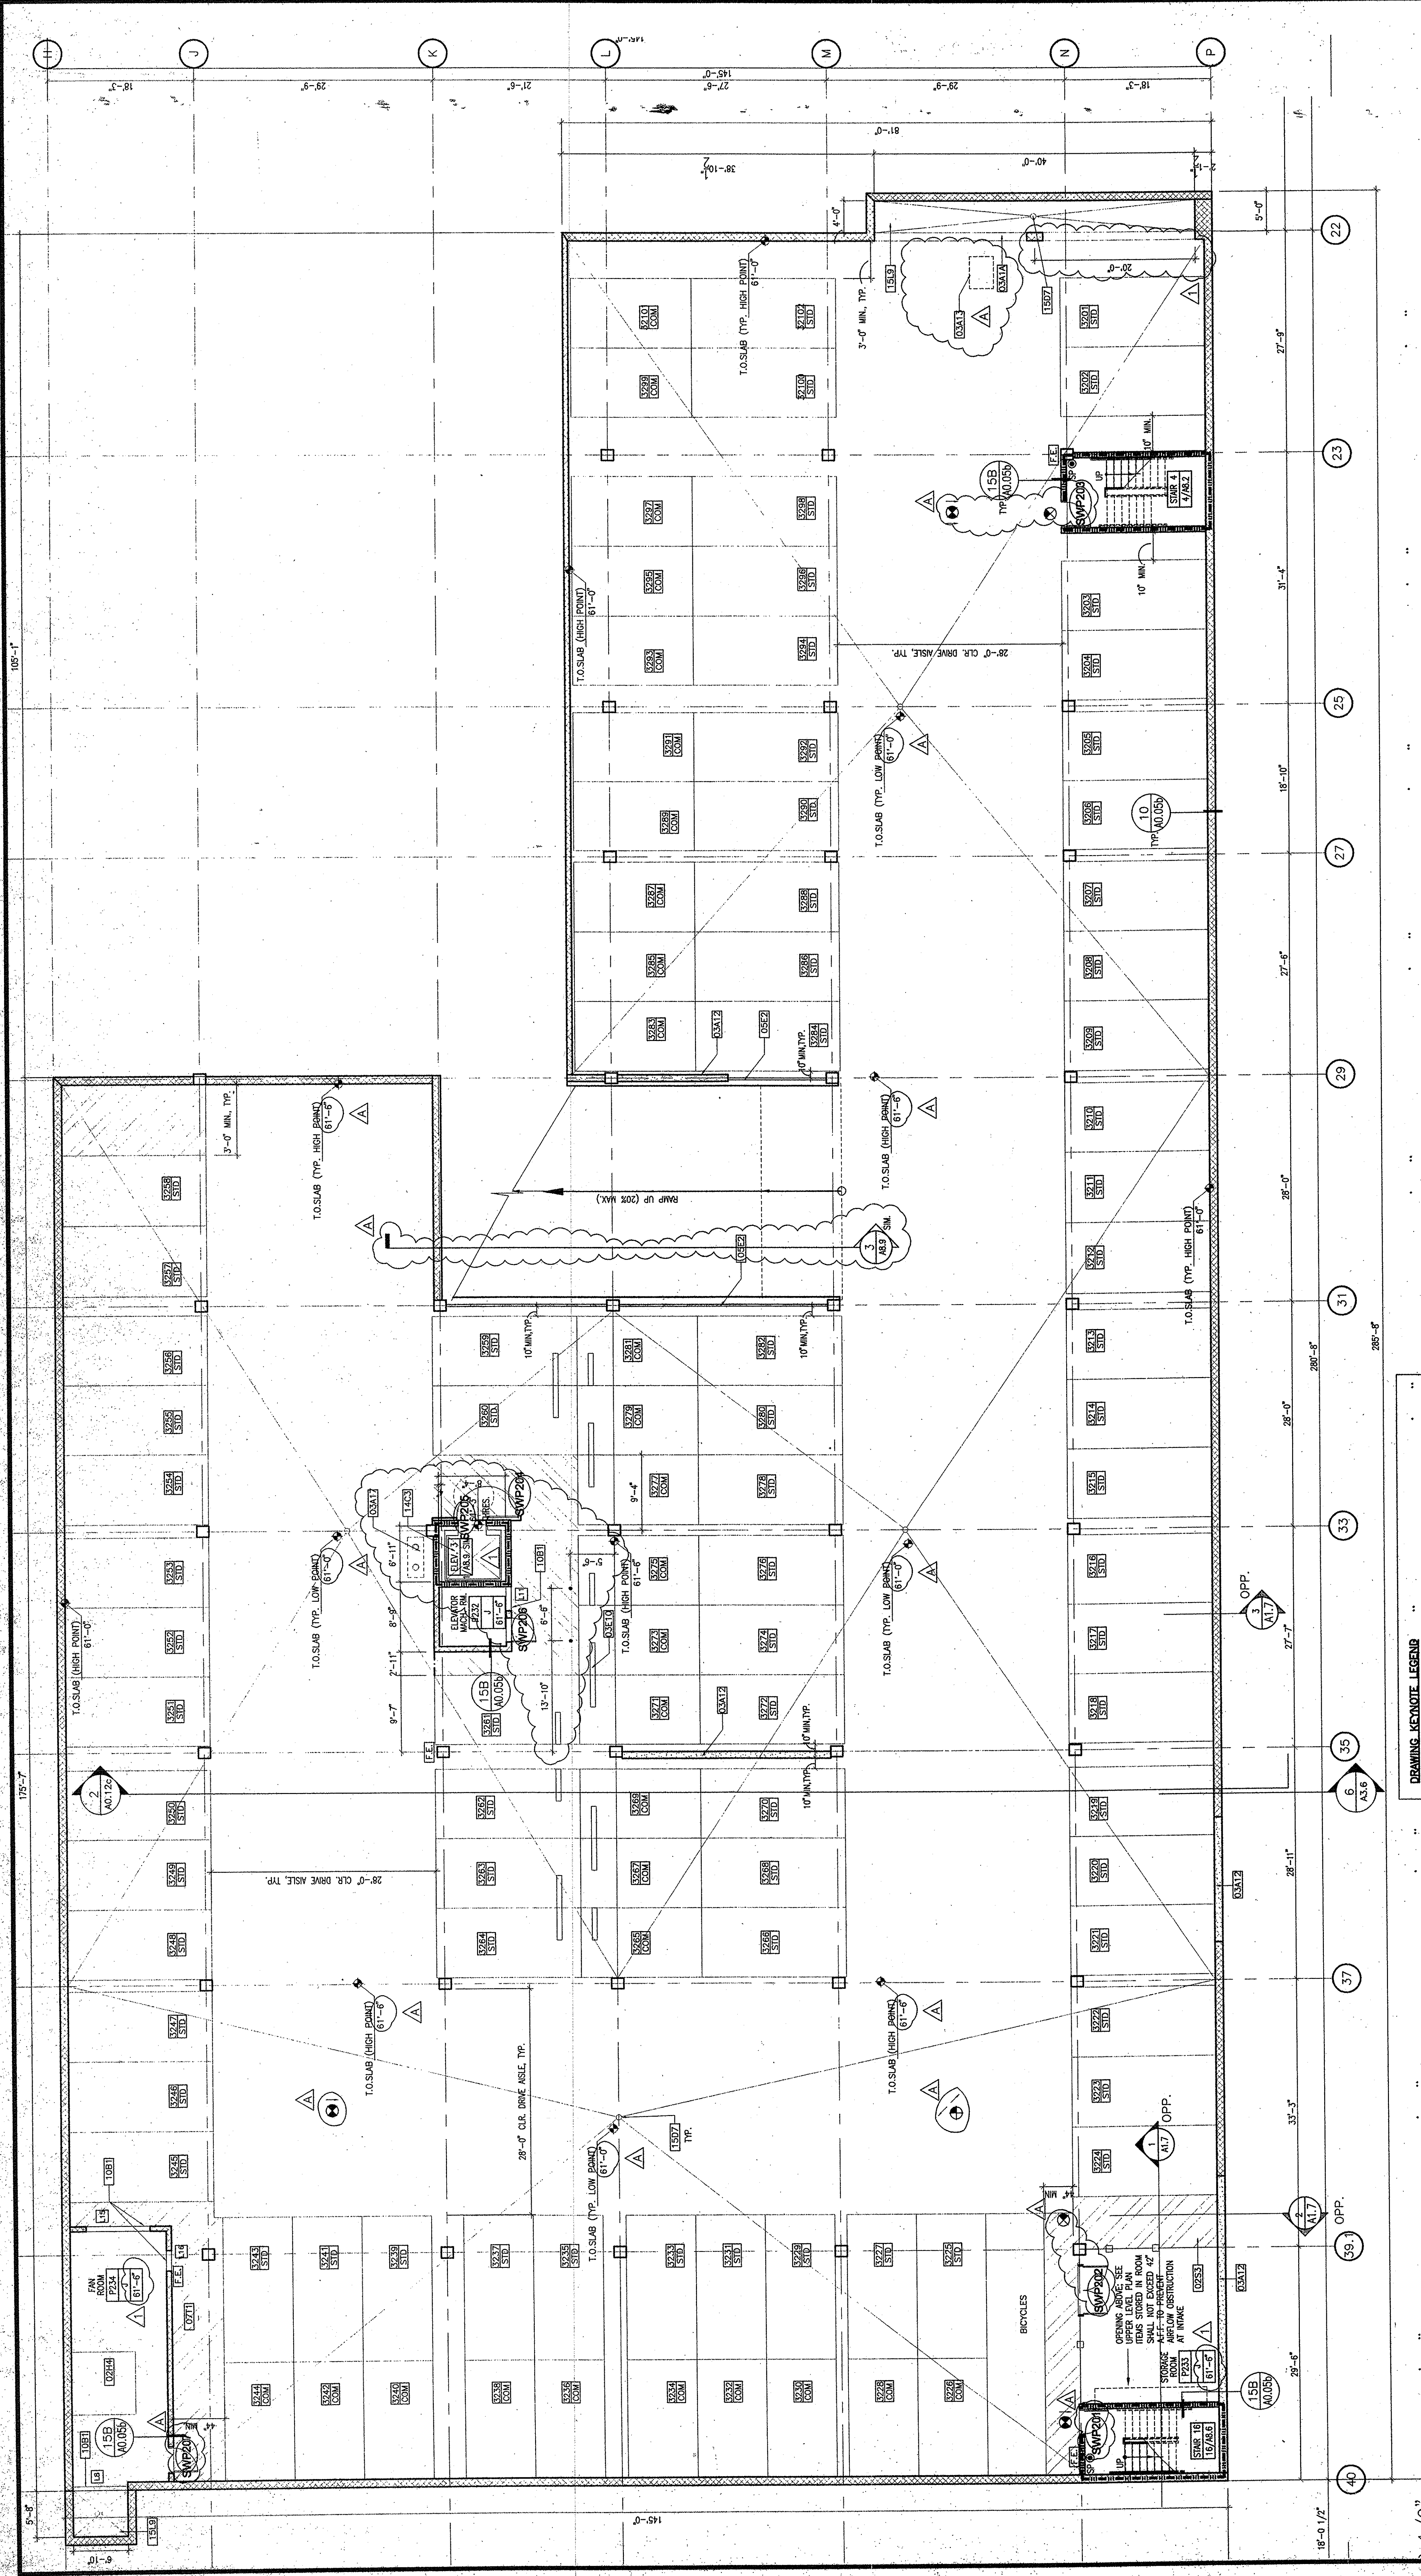


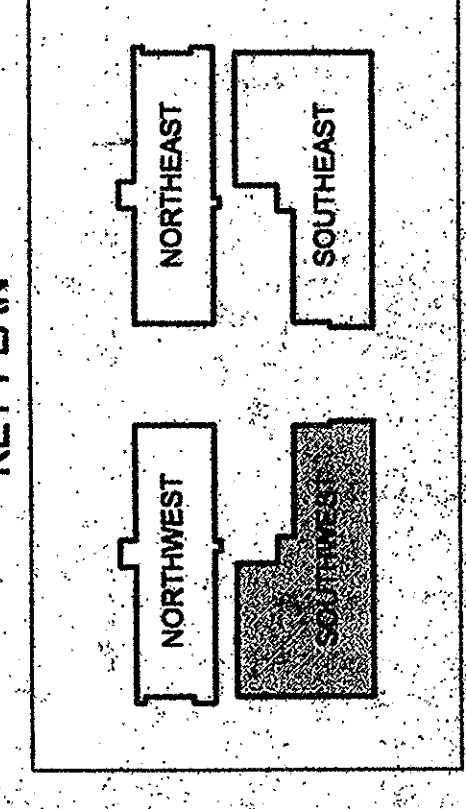

DRAWING KEYNOTE LEGEND	
02H4	4" CONCRETE PAD
02P5	BOLLARD - 3 1/2" DIA. (40#) CONC. FILLED PIPE, PAINTED, COLOR BY ARCH. - 5/A9.3
02S3	SECURITY FENCE - DECORATIVE IRON
03A12	CIRC. WALL - SEE STRUCTURAL
03A13	SUMP PIT W/ TRAFFIC COVER (11'X5'X12" DEEP)
03A17	ELEVATOR HOLDING TANK - 11/19/02, 11/19/02, 4/PS.1
03E10	PRECAST CONCRETE WHEEL STOP - 7/A0.08B
04A1	C.M.U. WALL (3'-0" HEIGHT)
05E2	METAL FABRICATION ASSEMBLY: PIPE RAIL (3'-6" HEIGHT) (1-1/2" DIA. TOP RAIL AND VERT. POSTS, MIN 4'-0" O.C. W/HORIZONTAL INTERMEDIATE RAILS W/MAX. 4" CLR. SPACE BETWEEN RAILS.
05E5	METAL FABRICATION ASSEMBLY: PREFABRICATED DECORATIVE GRILLE - 13/A9.5
07T1	PEDESTRIAN TRAFFIC TOPPING
10B1	LOUVER VENT - 16/17/A9.1
10L2	INDOOR NEIGHBORHOOD MAILBOX UNIT - 17, 19/A9.7
14C3	HYDRAULIC ELEVATOR - 3500 LB - 1.2.1/A9.9
15D7	DRAIN - SEE PLUMBING
15L2	GARAGE VENTILATION SYSTEM AREAWAY W/ METAL GRATE @ GRADE

SOUTHWEST GARAGE PLAN (LEVEL P2)

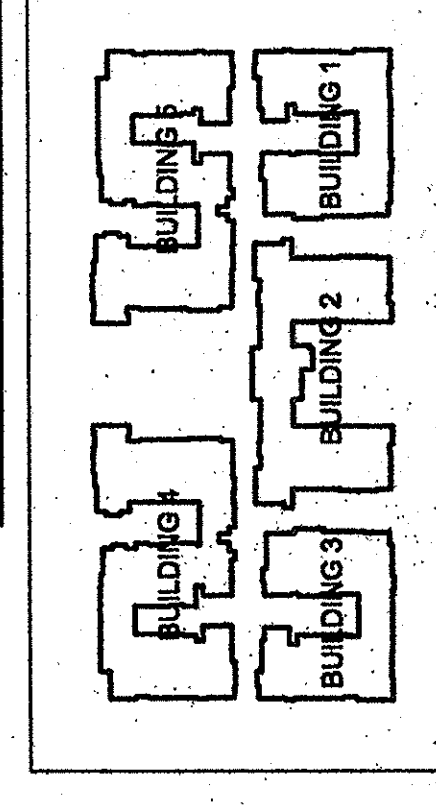

SEE DETAILS 1, 2/A9.6 FOR ADDITIONAL INFORMATION ON TYPICAL STANDARD AND COMPACT PARKING SPACES.

PLAYA DEL REY
8700 PERSHING DRIVE
PLAYA DEL REY, CALIFORNIA 90293

ARCHSTONE COMMUNITIES
217 Technology Drive, Second Floor
Irvine, California 92618

ISSUE	DATE	DESCRIPTION
03.03.00		DESIGN DEVELOPMENT
10.17.00		PROCESS SET
11.10.00		BUILDING DEPT. SUBMITTAL
03.02.01		PROCESS SET
04.18.01		REVIEW SET
06.28.01		REVIEW SET
07.20.01		BD SET
10.05.01		GAZ SET
11.02.02		ADDENDUM NO. 1

PROJECT 9885
DRAWN [Signature]
CHECKED [Signature]
SOUTHWEST GARAGE
LEVEL P2

VAN TILBURG, BANVARD & SODDERBERGH, AIA
ARCHITECTURE PLANNING INTERIORS
SUITE 170, 1000 BLVD. STANLEY
DALLAS, TEXAS 75201
TEL. 303.675.0041 FAX 303.675.0092
PENTHOUSE, 225 ARIZONA AVENUE
SANTA MONICA, CA 90401
TEL. 310.394.0273 FAX 310.394.0241