


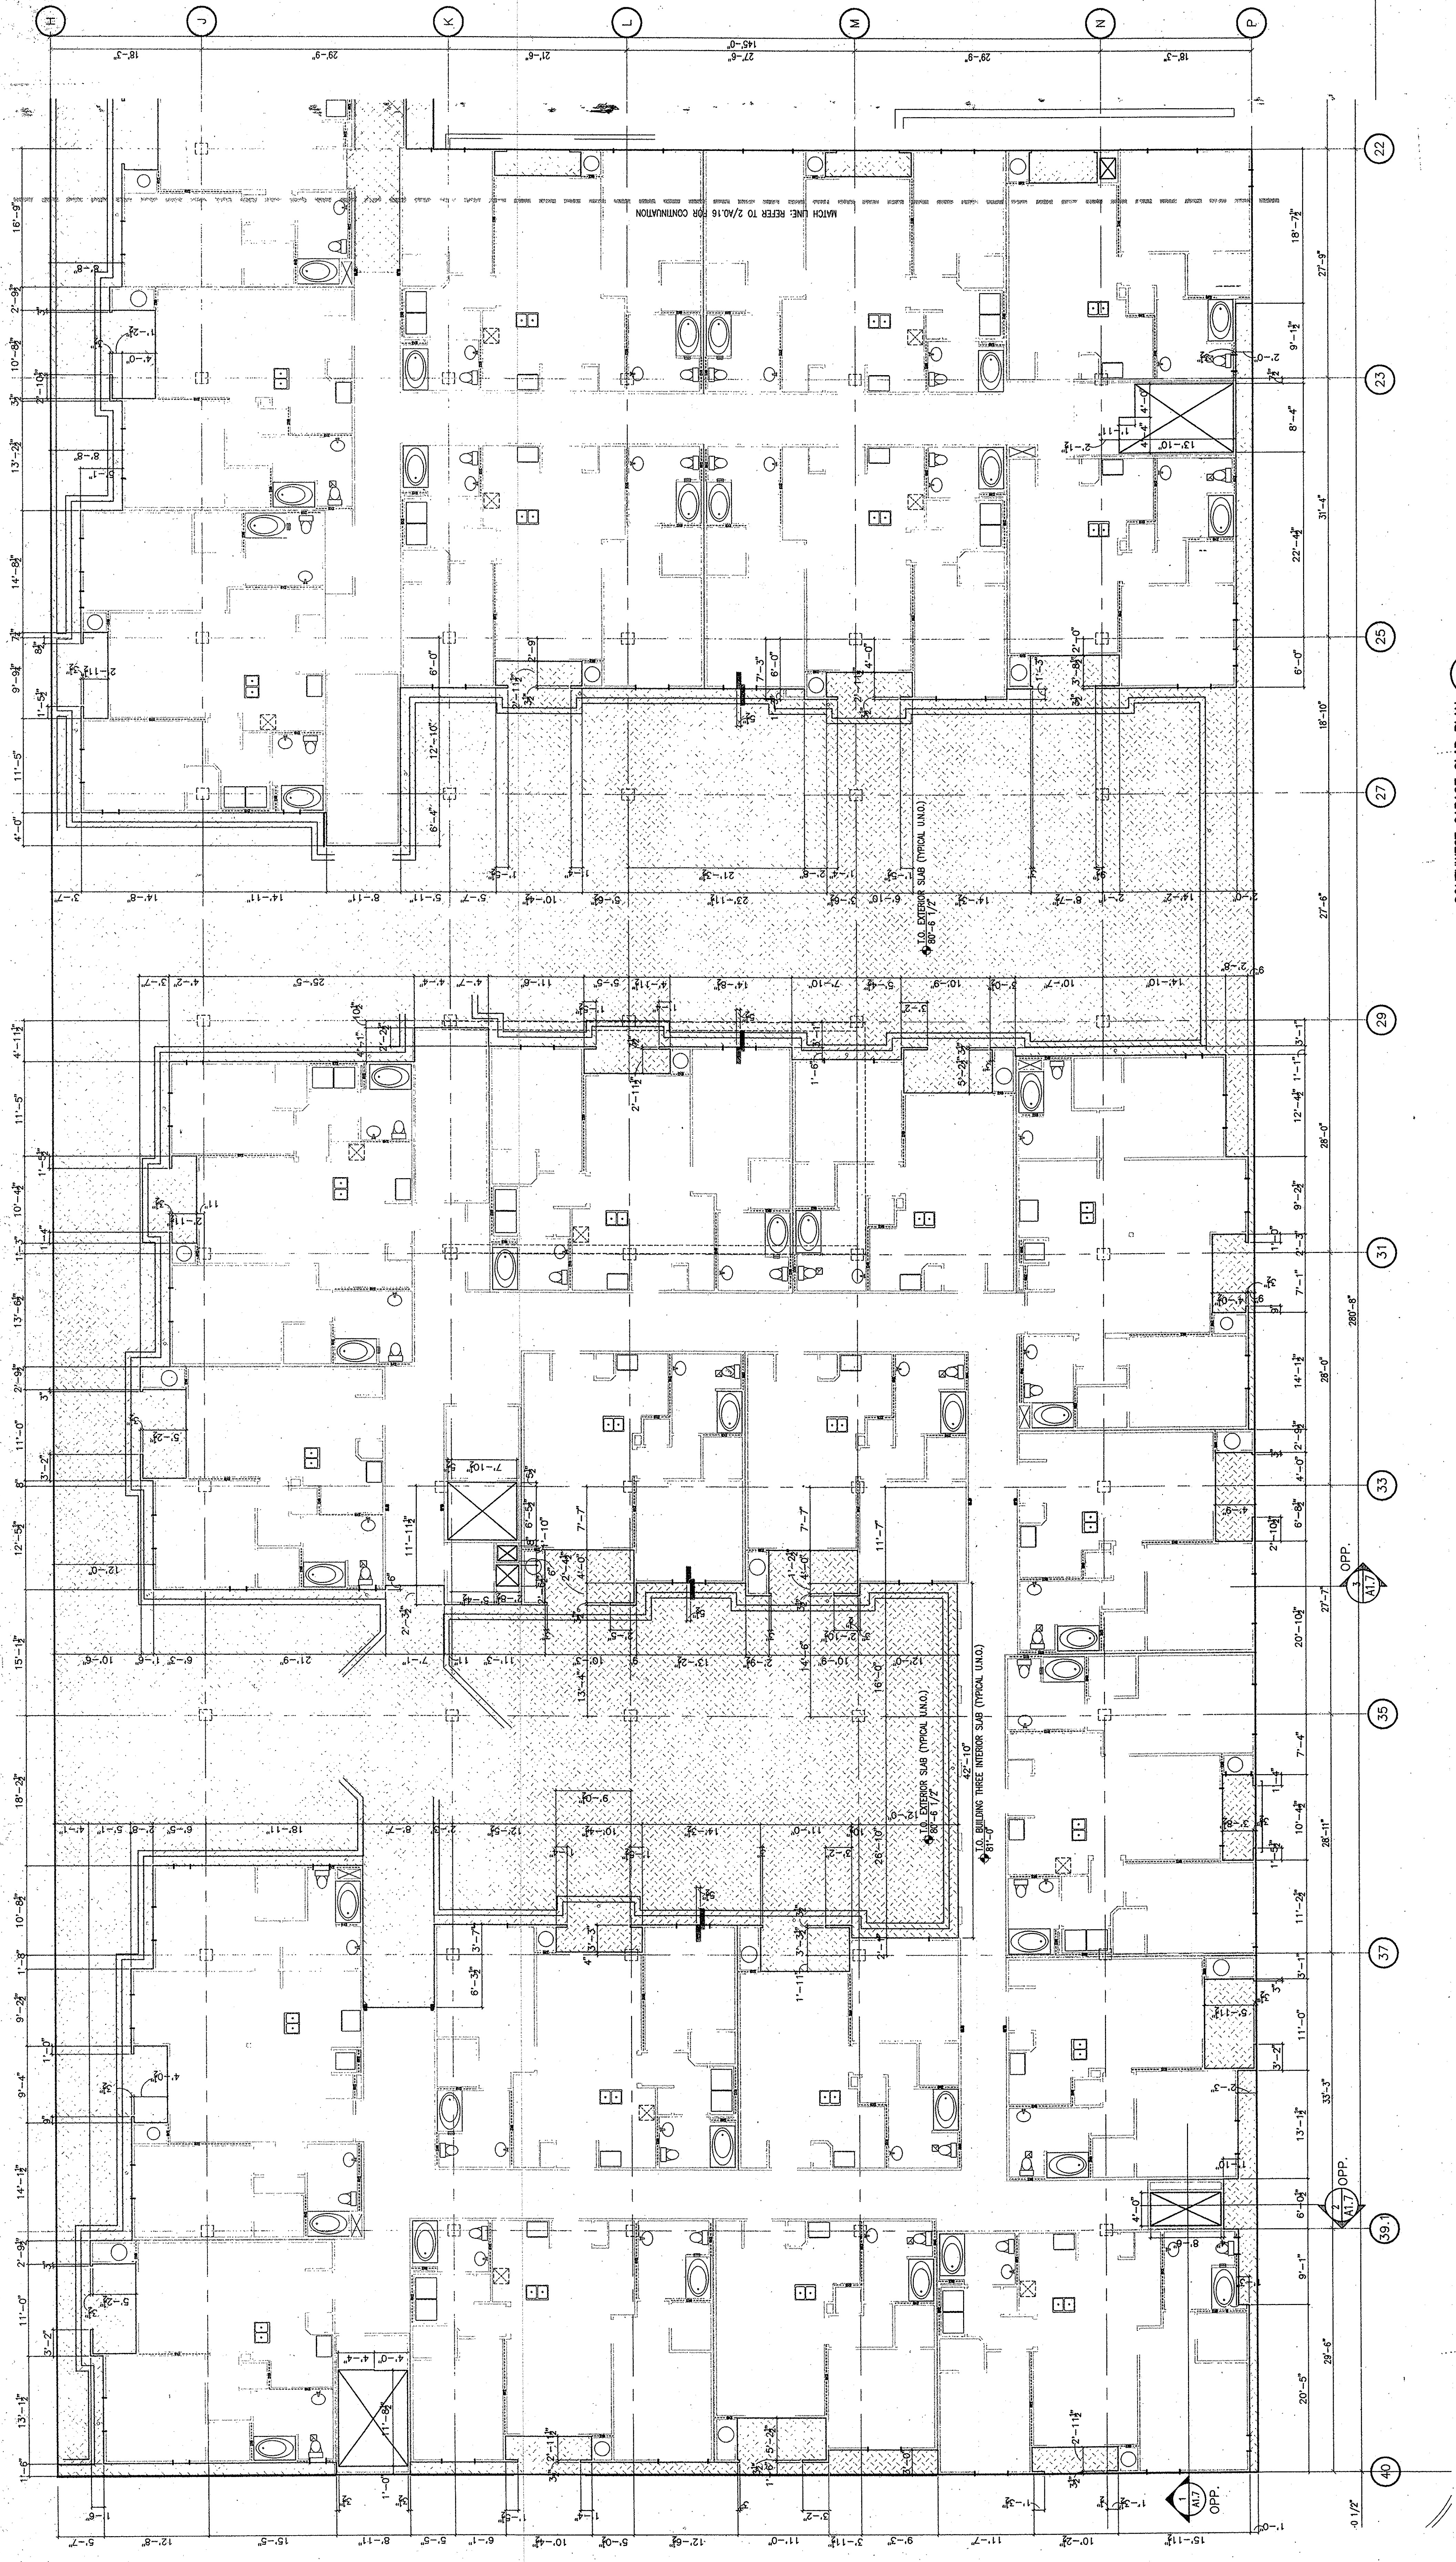

PLAYA DEL REY
8700 PERSHING DRIVE
PLAYA DEL REY, CALIFORNIA 90293

ARCHSTONE COMMUNITIES
217 Technology Drive, Second Floor
Irvine, California 92618

ISSUE	DATE	DESCRIPTION
09.06.00	DESIGN DEVELOPMENT	
10.17.00	PROGRESS SET	
11.03.00	BUILDING DEPT. SUBMITTAL	
03.02.01	PROGRESS SET	
04.18.01	REVIEW SET	
06.28.01	REVIEW SET	
07.20.01	2ND SET	
10.05.01	3RD SET	

PROJECT: 9885

DRAWN: [Signature]
CHECKED: [Signature]



**SOUTHWEST GARAGE
SLAB DEPRESSION PLAN**

SUITE 170, 1880 BLAKE STREET
DENVER, CO 80202
TEL 303.676.0041 FAX 303.676.0052

PERMIT NO. 225 ARIZONA AVENUE
SANTA MONICA, CA 90401
TEL 310.394.0273 FAX 310.394.0284

VAN TILBURG, BANYARD & SODERBERGH, AIA
ARCHITECTS - PLANNING - INTERIORS

SOUTHWEST GARAGE SLAB PLAN 1
SCALE: 1/8" = 1'-0"

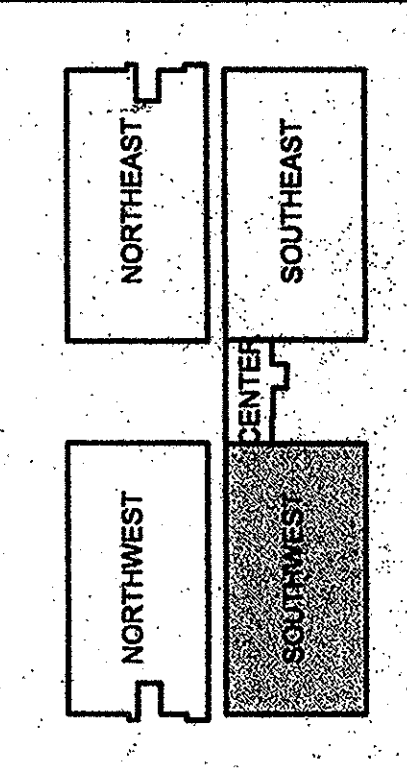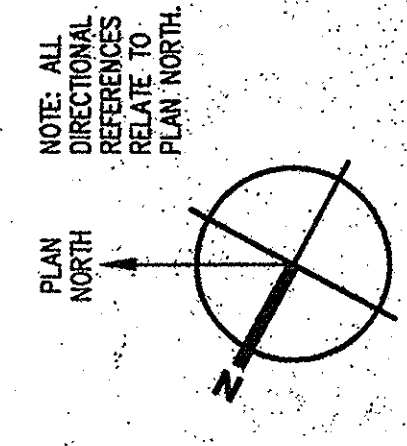

KEY PLAN / P1