


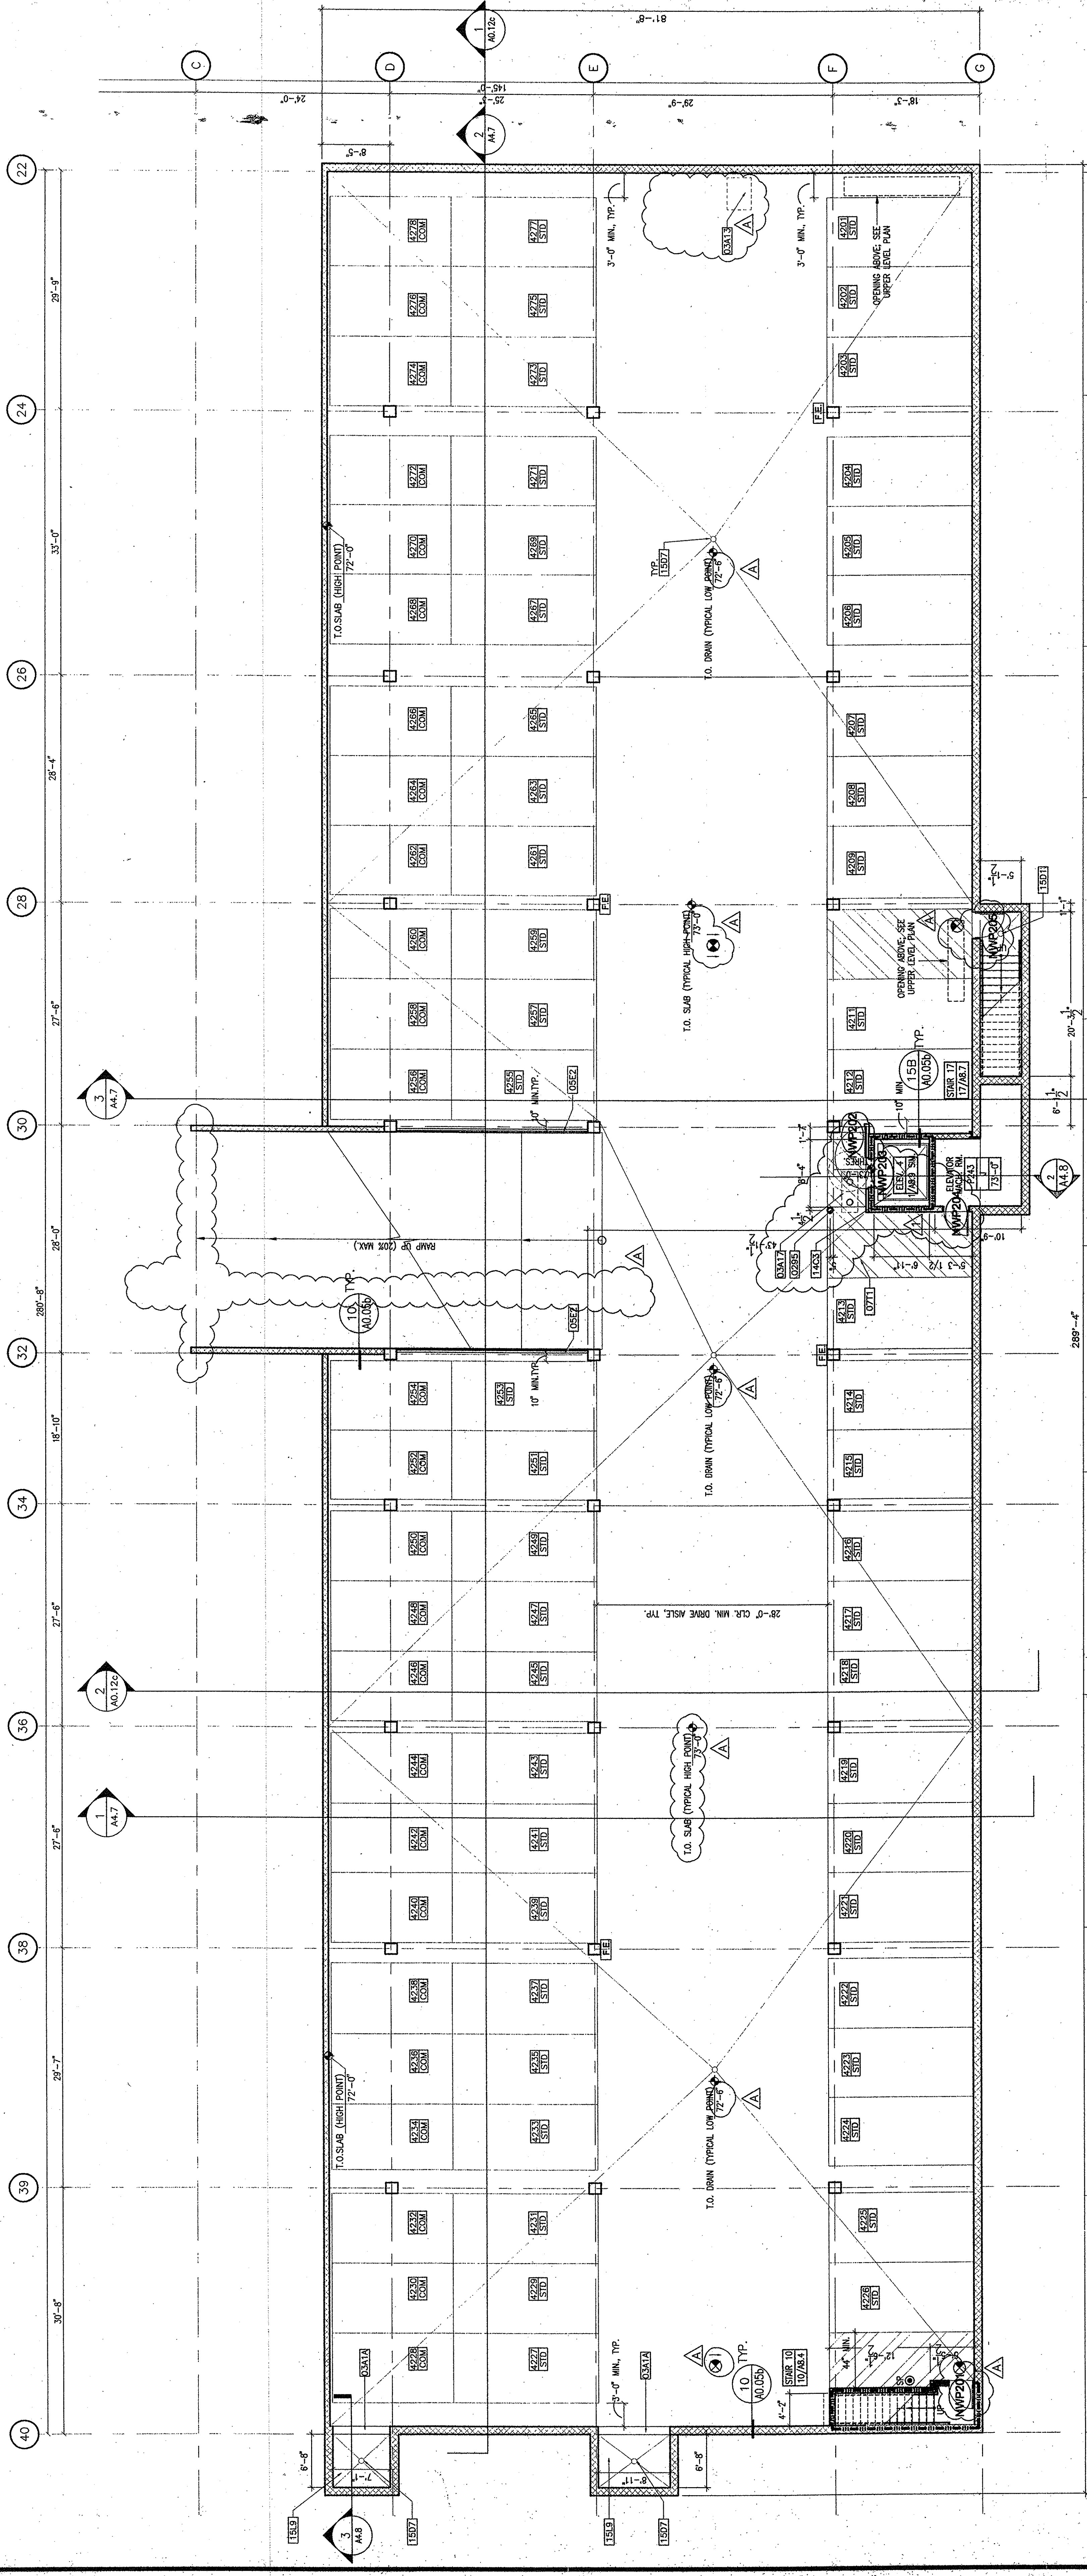

NORTHWEST GARAGE (LEVEL P2) 1

DRAWING KEYNOTE LEGEND

02H4	4" CONCRETE PAD
02P5	BOLLARD - 3 1/2" DIA. X 3'-6" HGT. CONC. FILL PIPE, PAINTED, COLOR BY ARCH. - 5/AS.9
03A1A	OPC CURB - SEE STRUCTURAL
03A12	OPC WALL - 3 1/2" DIA. X 3'-6" HGT. CONC. FILL PIPE, PAINTED, COLOR BY ARCH. - 5/AS.9
03A13	SUMP PIT W/ TRAFFIC COVER (11'X5'X12" DEEP)
03A17	ELEVATOR HOLDING TANK - 17'AS.02, 11'AS.10, 4'P5.1
03E10	PRECAST CONCRETE WHEEL STOP - 7/AS.06B
04A1	C.M.U. WALL (3'-0" HEIGHT)
05E2	METAL FABRICATION ASSEMBLY: PIPE RAIL (3'-6" HEIGHT) (1 1/2" DIA. TOP RAIL AND VERT. POSTS, MIN. 4'-0" O.C. HORIZONTAL INTERMEDIATE RAILS W/MAX. 4" CLR. SPACE BETWEEN RAILS.
05E5	METAL FABRICATION ASSEMBLY: PREFABRICATED DECORATIVE GRILLE - 13/AS.9
07T1	PEDESTRIAN TRAFFIC TOPPING
10B1	LOUVER VENT - 16.17/AS.1
14C3	HYDRAULIC ELEVATOR - 3500 LB - 12.4/AS.9
15D7	DRAIN- SEE PLUMBING
15L2	GARAGE VENTILATION SYSTEM DUCTWORK
15L9	GARAGE VENTILATION SYSTEM-AREAWAY W/ METAL GRATE @ GRADE

PLAN NOTES

1. SEE DETAILS 1, 2, 4/9.6 FOR ADDITIONAL INFORMATION ON TYPICAL STANDARD AND COMPACT PARKING SPACES.

PLAYA DEL REY
8700 PERSHING DRIVE
PLAYA DEL REY, CALIFORNIA 90293

ARCHSTONE COMMUNITIES
217 Technology Drive, Second Floor
Irvine, California 92618

ISSUE	DATE	DESCRIPTION
06.05.00	06.05.00	DESIGN DEVELOPMENT
10.17.00	10.17.00	PROCESS SET
11.10.00	11.10.00	BUILDING DEPT. SUBMITTAL
03.02.01	03.02.01	PROCESS SET
04.18.01	04.18.01	REVIEW SET
06.28.01	06.28.01	REVIEW SET
07.20.01	07.20.01	RD. SET
10.05.01	10.05.01	SM. SET
11.02.02	11.02.02	ADDENDUM NO. 1

PROJECT: 9985

DRAWN: **NORTHWEST GARAGE**

CHECKED: **LEVEL P2**

VAN TILBURG, BANWARD & SODERBERGH, AIA
ARCHITECTS PLANNING INTERIORS

SUITE 170, 1880 BLAKE STREET
DENVER, CO. 80202
TEL. 303.676.0041 FAX 303.676.0062

PENTHOUSE, 225 ARIZONA AVENUE
SANTA MONICA, CA. 90401
TEL. 303.894.0273 FAX 303.894.2424

