



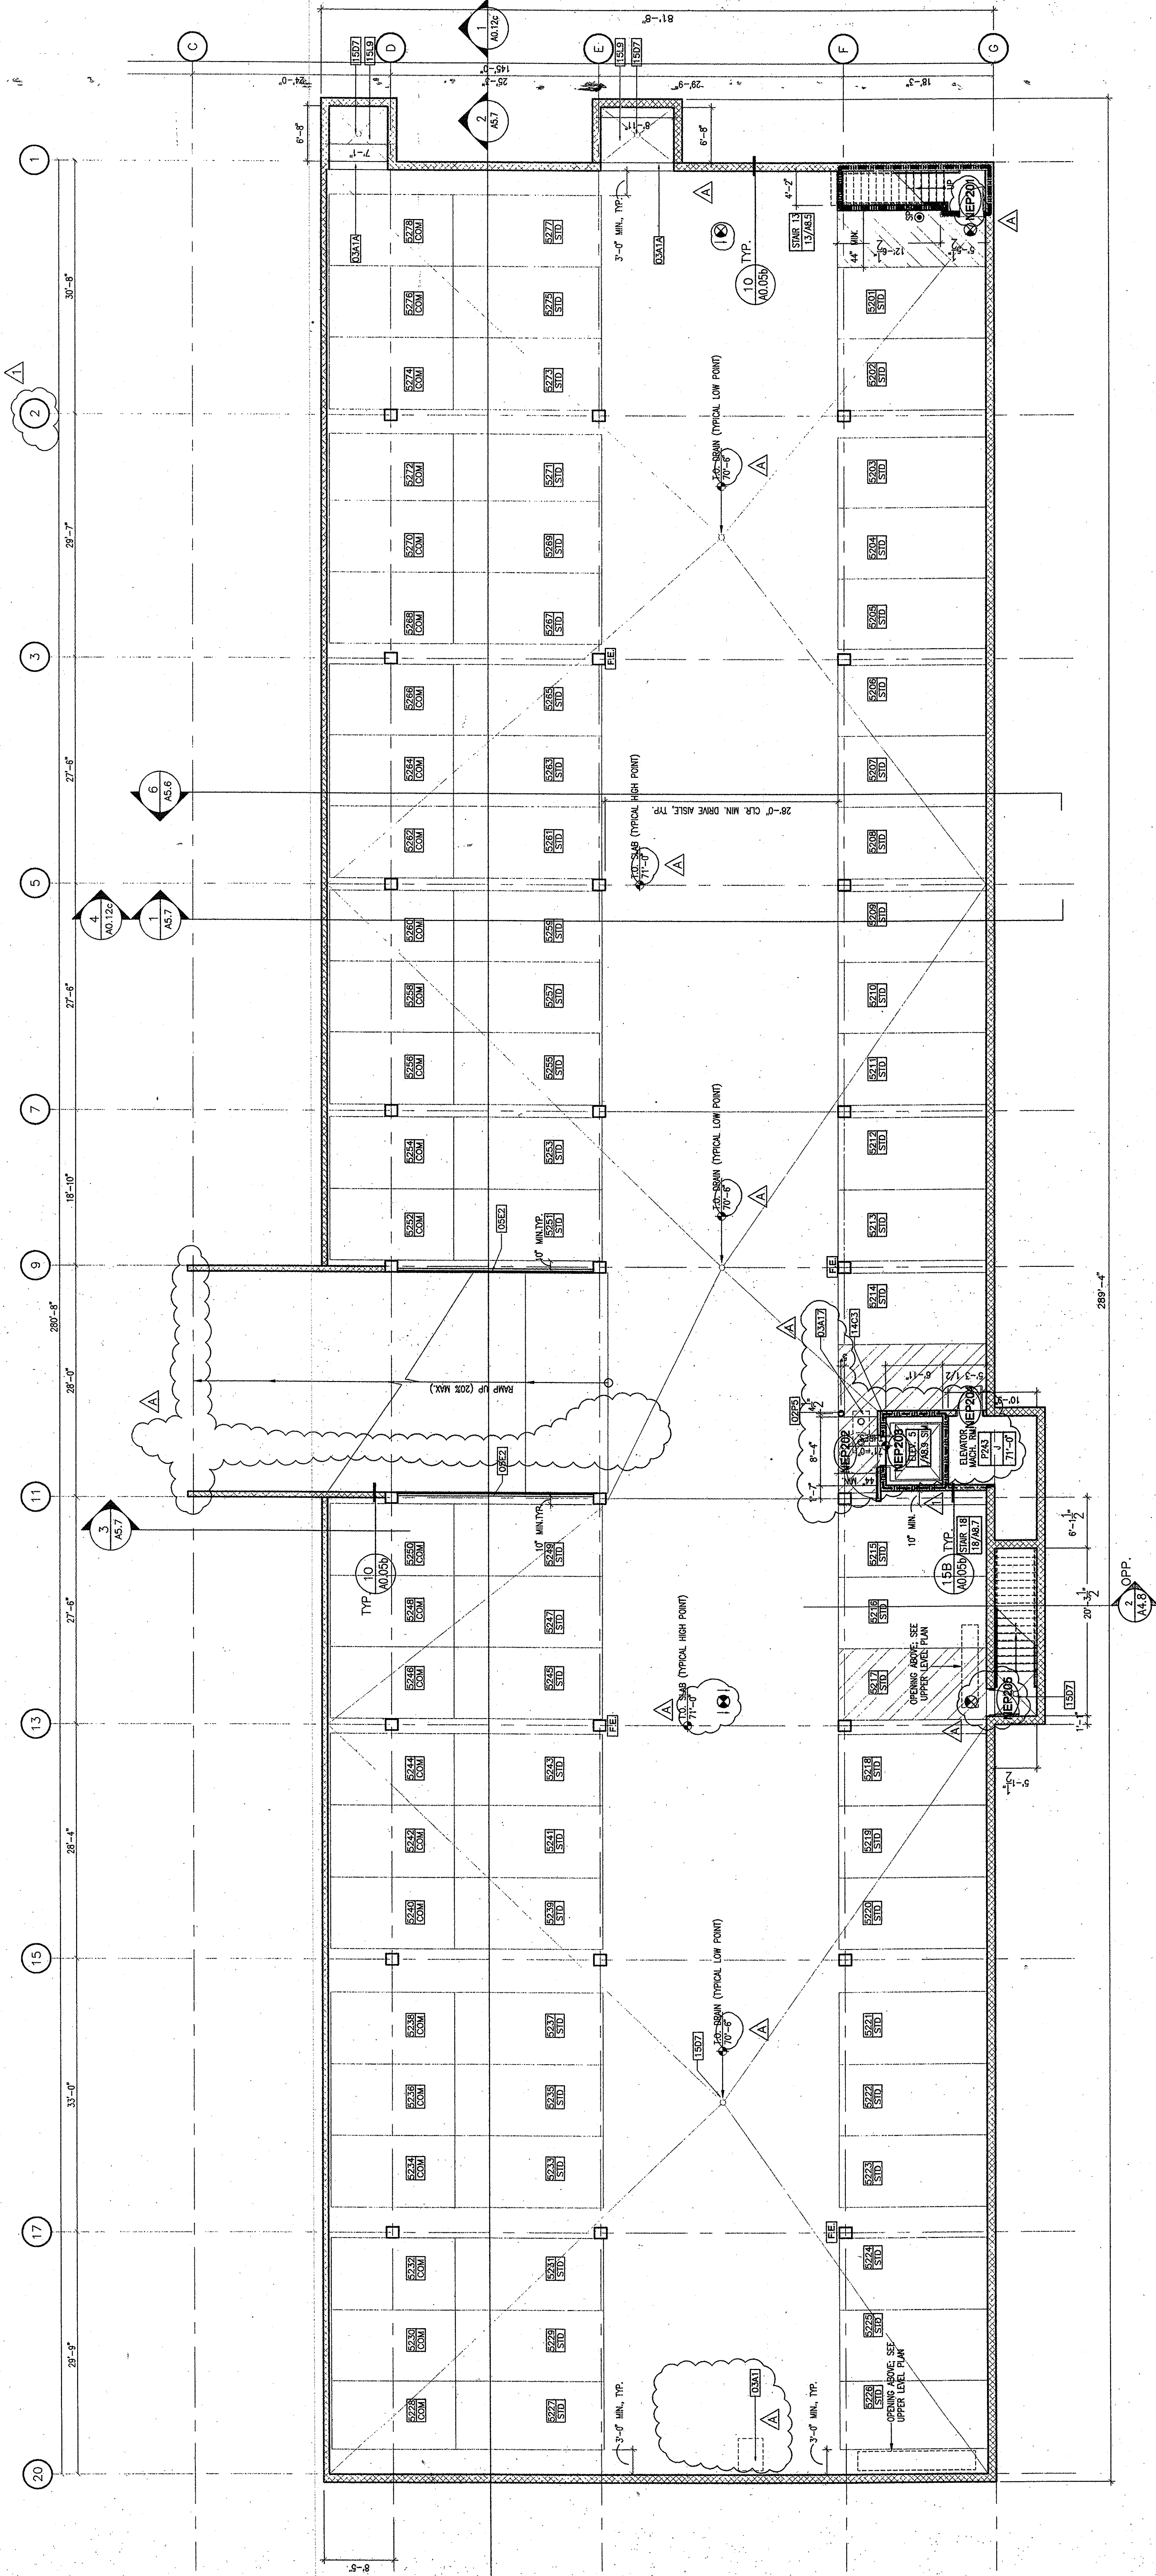


DRAWING KEYNOTE LEGEND	
02H4	4" CONCRETE PAD
02P5	BOLLARD - 3 1/2" DIA. X 3'-8" (M6) - CONC. FILLED PIPE, PAINTED COLOR TO BE BY ARCH. - 5/A9.9
03A1A	CIP CURB - SEE STRUCTURAL
03A12	CIP WALL - SEE STRUCTURAL
03A13	SHARP RIP-W/ TRAFFIC CONER (11'X5'X12" DEEP)
03A17	ELEVATOR HOLDING TANK - 17/A9.02, 11/A9.10, 4/P5.1
03E10	PRECAST CONCRETE WHEEL STOP - 7/A0.068
04A1	C.M.U. WALL (3'-0" HEIGHT)
05E2	METAL FABRICATION ASSEMBLY: PIPE RAIL (3'-6" HEIGHT) (1-1/2" DIA. TOP RAIL AND VERT. POSTS, MIN. 4'-0" O.C. W/HORIZONTAL INTERMEDIATE RAILS W/MAX. 4" CLR. SPACE BETWEEN RAILS.
05E5	METAL FABRICATION ASSEMBLY: PREFABRICATED DECORATIVE GRILLE - 13/A9.5
07T1	PEDESTRIAN TRAFFIC TOPPING
10B1	LOUVER VENT - 16.17/A9.1
14C3	HYDRAULIC ELEVATOR - 3500 LB - 1.2.4/A9.9
15D7	AREA DRAIN - SEE PLUMBING DUCTWORK
15L3	GARAGE VENTILATION SYSTEM AIRWAY W/ METAL GRATE @ GRADE

NORTHEAST GARAGE (LEVEL P2) 1

SCALE: 1/8" = 1'-0"

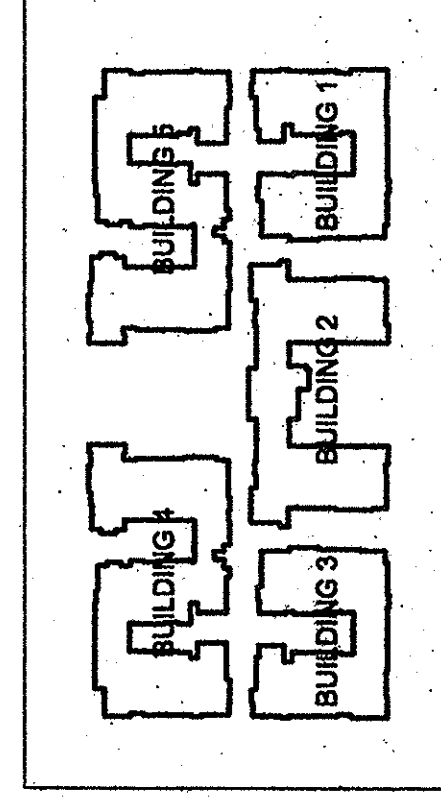

KEY PLAN

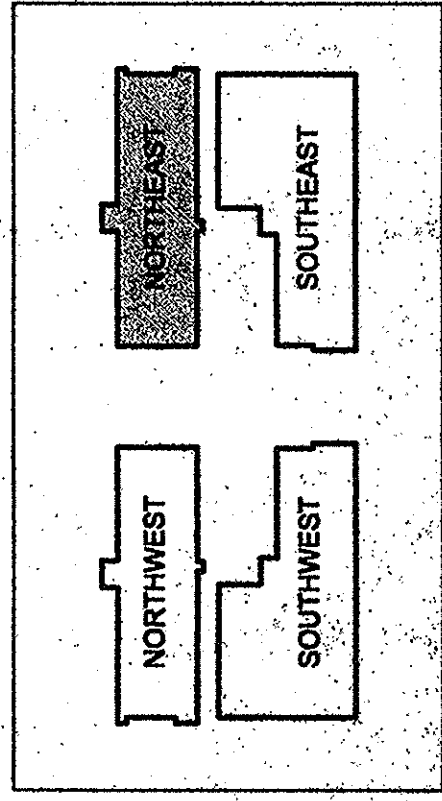

PLAN NOTES

- 1: SEE DETAILS 1, 2/A9.5 FOR ADDITIONAL INFORMATION ON TYPICAL STANDARD AND COMPACT PARKING SPACES.


PLAYA DEL REY
8700 PERSHING DRIVE
PLAYA DEL REY, CALIFORNIA 90293

ARCHSTONE COMMUNITIES
217 Technology Drive, Second Floor
Irvine, California 92618

VAN TILBURG, BANVARD & SODDERBERGH, AIA
ARCHITECTURE PLANNING INTERIORS

PROJECT: 9985
DRAWN: [blank]
CHECKED: [blank]
PROJECT: NORTHEAST GARAGE
LEVEL P2

NOTE: ALL
DIMENSIONS
ARE TO FACE
UNLESS
NOTED
OTHERWISE
RELATIVE TO
PLAN NORTH.

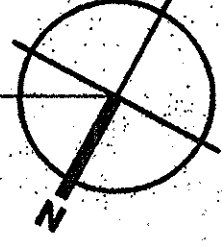

KEY PLAN / P2