


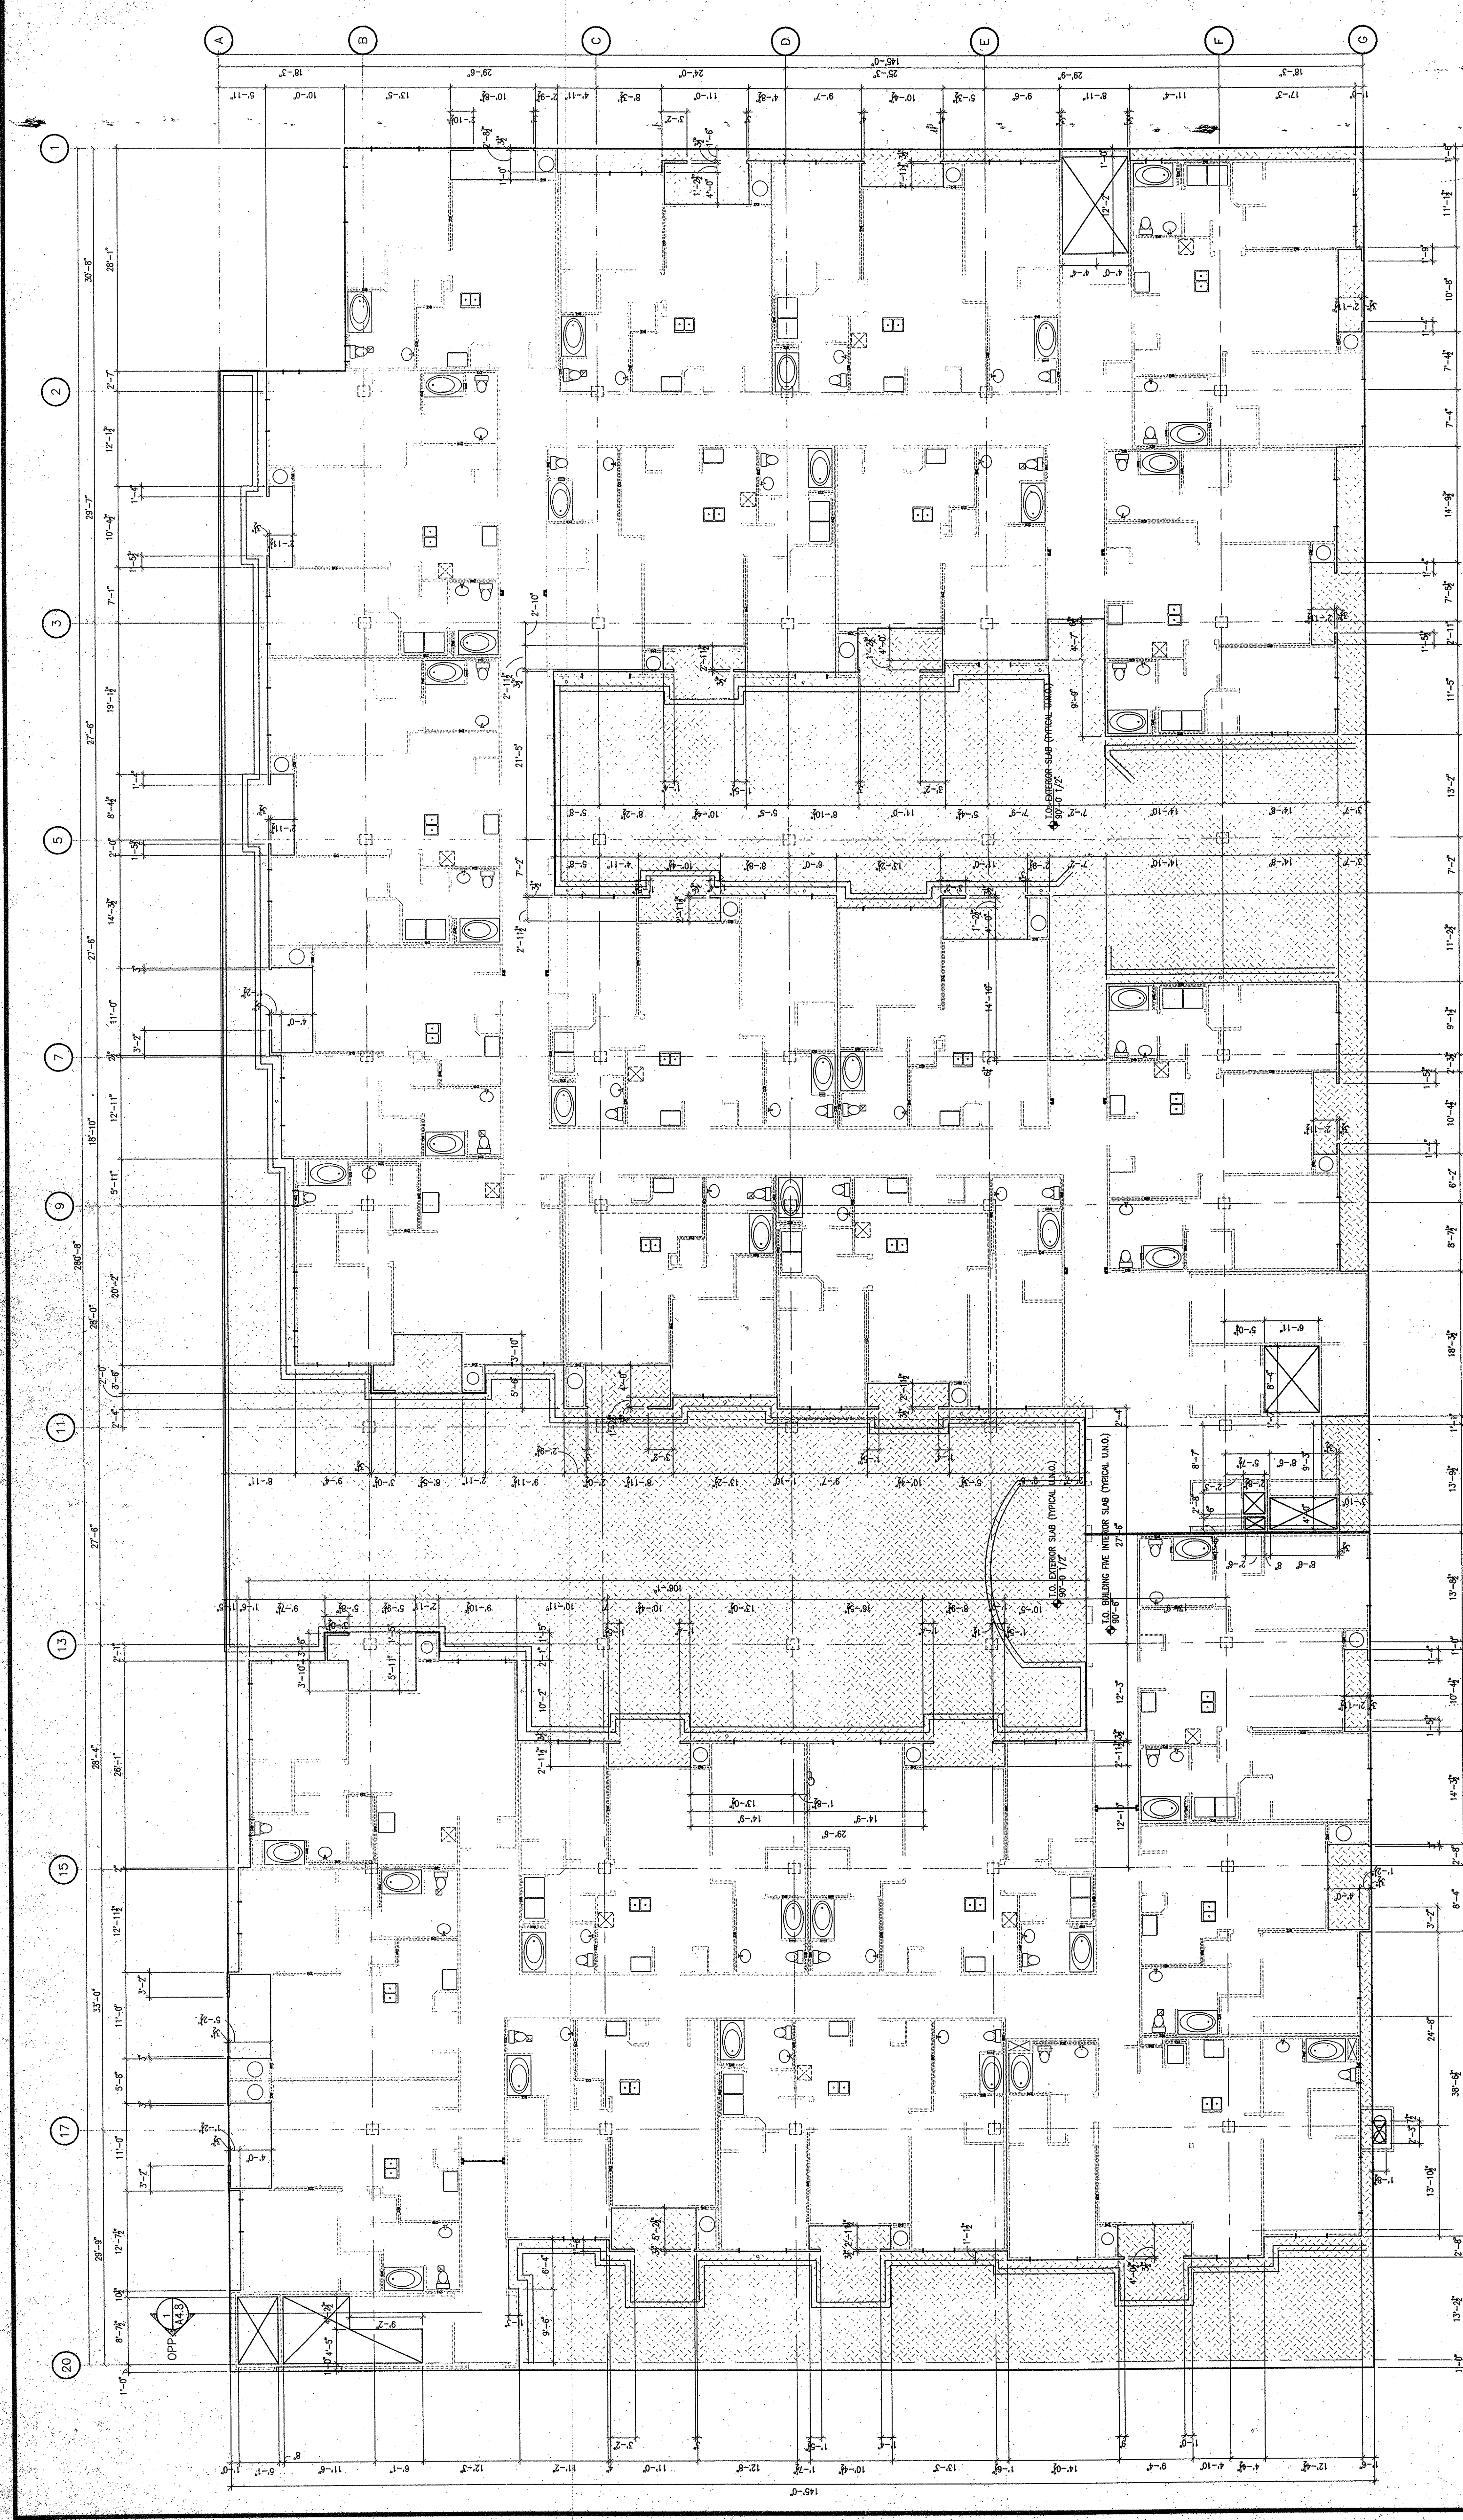

PLAYA DEL REY
8700 PERSHING DRIVE
PLAYA DEL REY, CALIFORNIA 90293

ARCHSTONE COMMUNITIES
217 Technology Drive, Second Floor
Irvine, California 92618

ISSUE	DATE	DESCRIPTION
09.03.00		DESIGN DEVELOPMENT
10.17.00		PROGRESS SET
11.10.00		BUILDING DEPT. SUBMITTAL
03.02.01		PROGRESS SET
04.18.01		REVIEW SET
06.28.01		REVIEW SET
07.20.01		2ND SET
10.05.01		3RD SET

PROJECT: 9885

DRAWN: [Signature]
CHECKED: [Signature]
**NORTHEAST GARAGE
SLAB DEPRESSION PLAN**

VAN TILBURG, BANYARD & SODERBERGH, AIA
ARCHITECTS PLANNING INTERIORS

SUITE 170, 1880 BLAKE STREET
DENVER, CO. 80202
TEL 303.675.0041 FAX 303.675.0062

PENTHOUSE 225 ARIZONA AVENUE
SANTA MONICA, CA 90401
TEL 310.394.0273 FAX 310.394.2424

NORTHEAST GARAGE SLAB PLAN
1
SCALE: 1/8" = 1'-0"

NOTE: ALL DIMENSIONAL DATA SHALL BE RELATIVE TO THE PLAN NORTH.

PLAN NORTH

KEY PLAN / P1

KEY PLAN