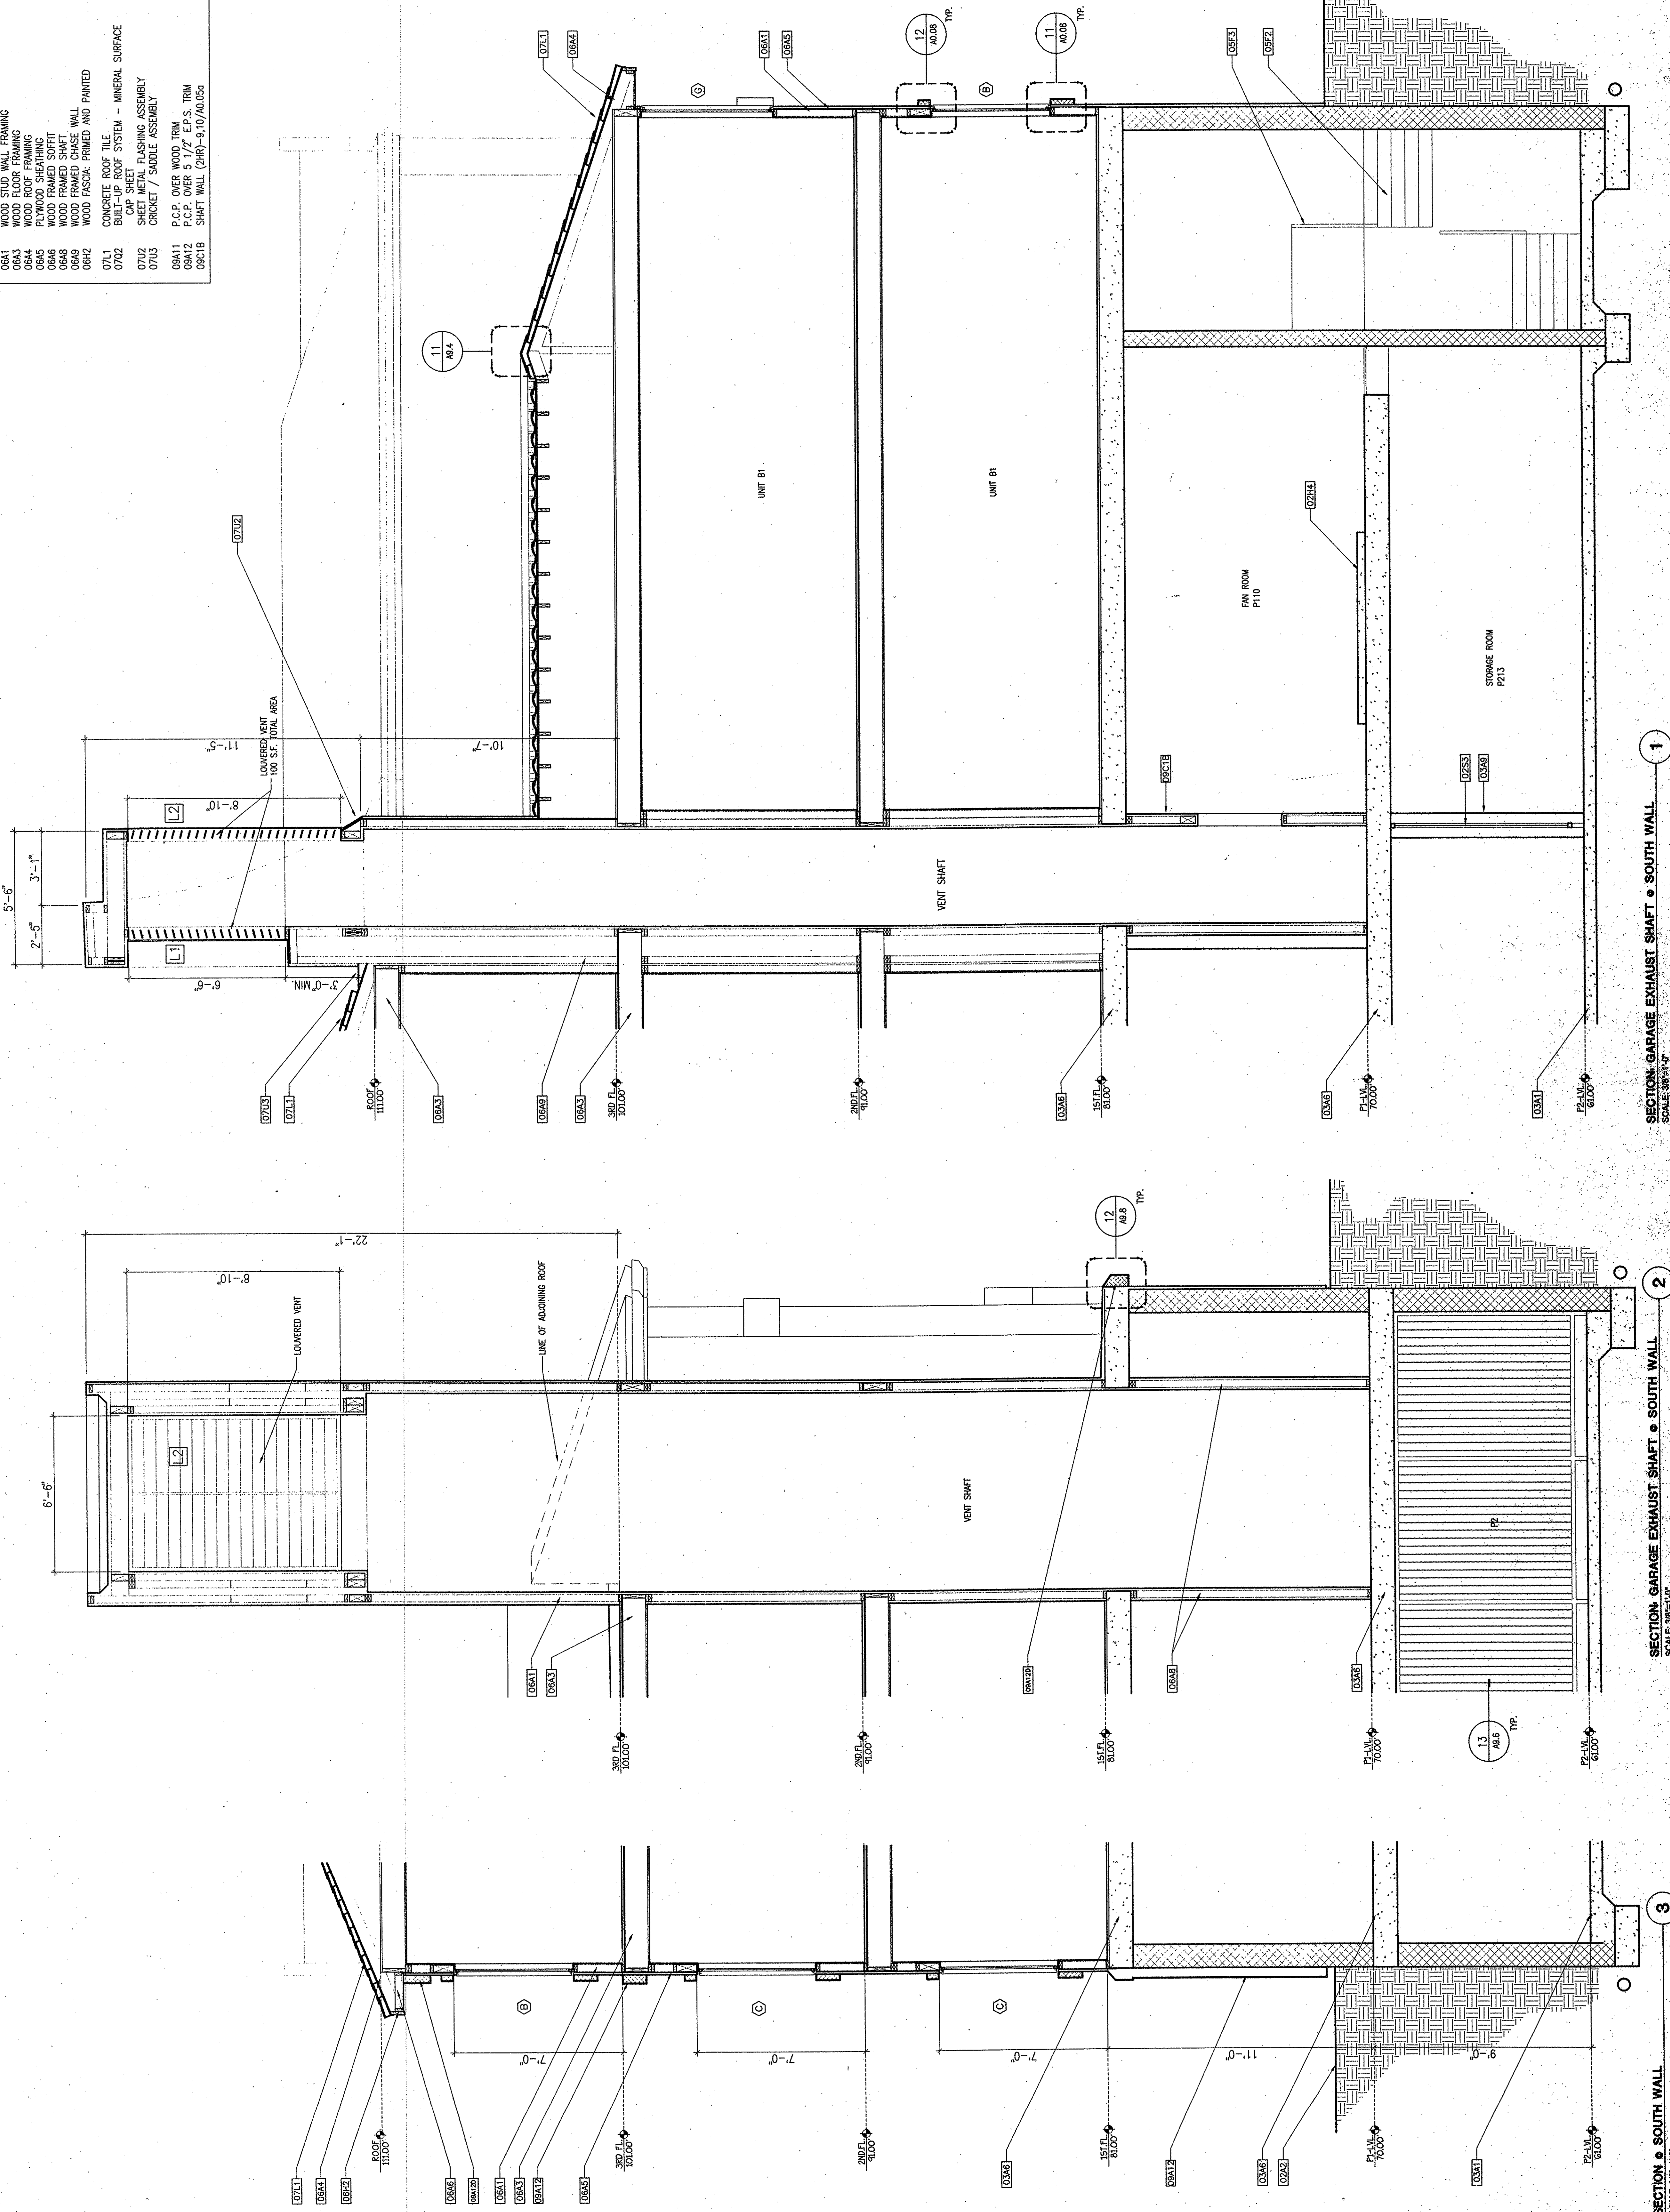


[illegible]

SECTION: GARAGE EXHAUST SHAFT • SOUTH WALL

SECTION: GARAGE EXHAUST SHAFT @ SOUTH WALL

SECTION • SOUTH WALL

DRAWING KEYNOTE LEGEND

- | | |
|-------|--|
| 0242 | 4" FINISH GRADE |
| 0244 | CONCRETE PAD |
| 0253 | CONCRETE FENCE (DECORATIVE IRON)-13/49.5 |
| 0341 | CLB SLAB ON GRADE |
| 0346 | CLB STRUCTURAL SLAB |
| 0349 | CLB COLUMN-STEEL ANGLE CORNER |
| 0542 | METAL AT RECTANGULAR 35/3.1 |
| 0552 | GEAR STAIR LANDING ASSEMBLY |
| 0553 | METAL STAIR HANDRAIL / GUARDRAIL |
| 0641 | WOOD STAIR W/AL FRAMING |
| 0642 | WOOD STAIR TAILG |
| 0644 | WOOD ROOF FRAMING |
| 0645 | PLYWOOD SHEATHING |
| 0646 | WOOD FRAMED SOFFIT |
| 0648 | WOOD FRAMED SHAFT |
| 0649 | WOOD FRAMED SHED WALL |
| 0642 | WOOD FASCIA PRIMED AND PAINTED |
| 0711 | CONCRETE ROOF TILE |
| 0732 | CONCRETE ROOF SYSTEM - MINERAL SURFACE |
| 0702 | CAP SHEET |
| 0713 | SHEET METAL FLASHING ASSEMBLY |
| 0713 | CRICKET / SADDLE ASSEMBLY |
| 08411 | P.C.P. OVER WOOD TRIM |
| 08412 | P.C.P. OVER 5 1/2" E/A.O. TRM |
| 09418 | SHAFT WALL (24R)-9-10/A.O. TRM |