

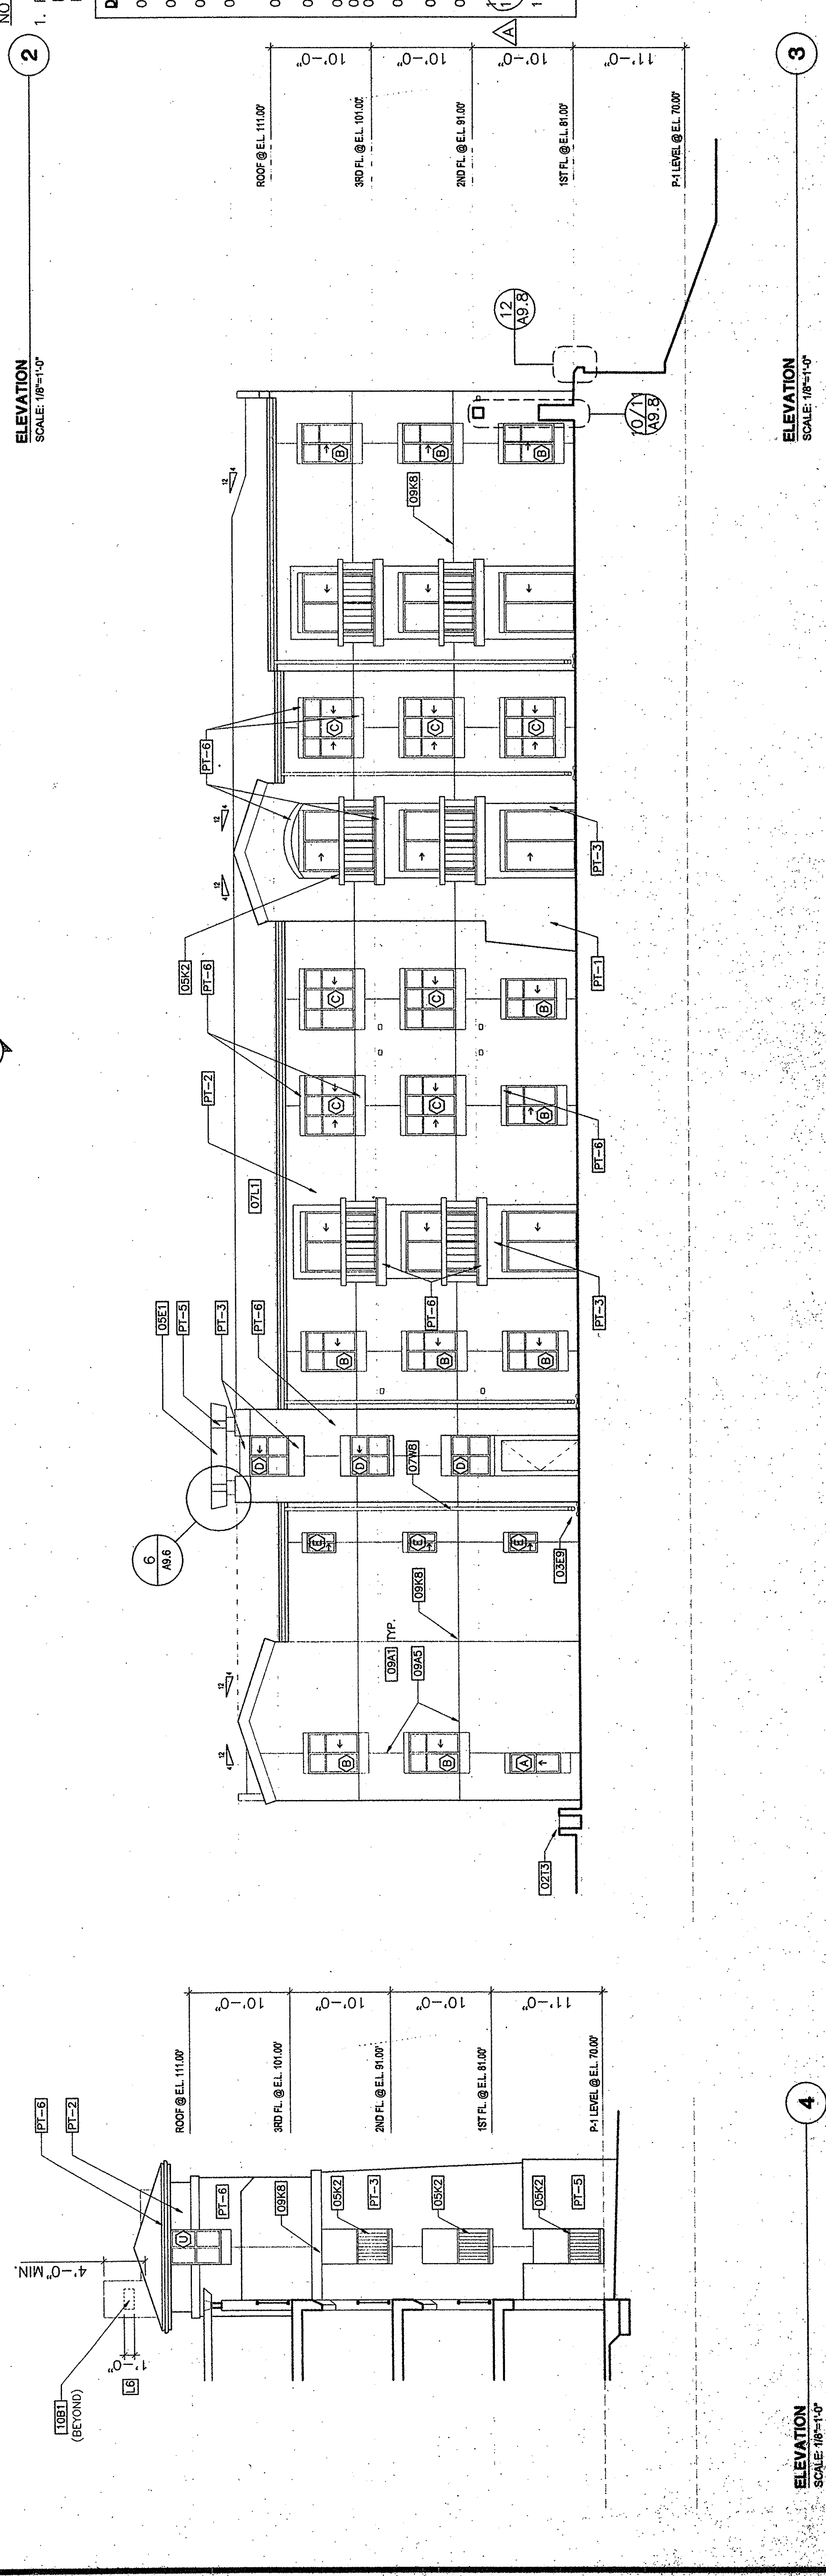


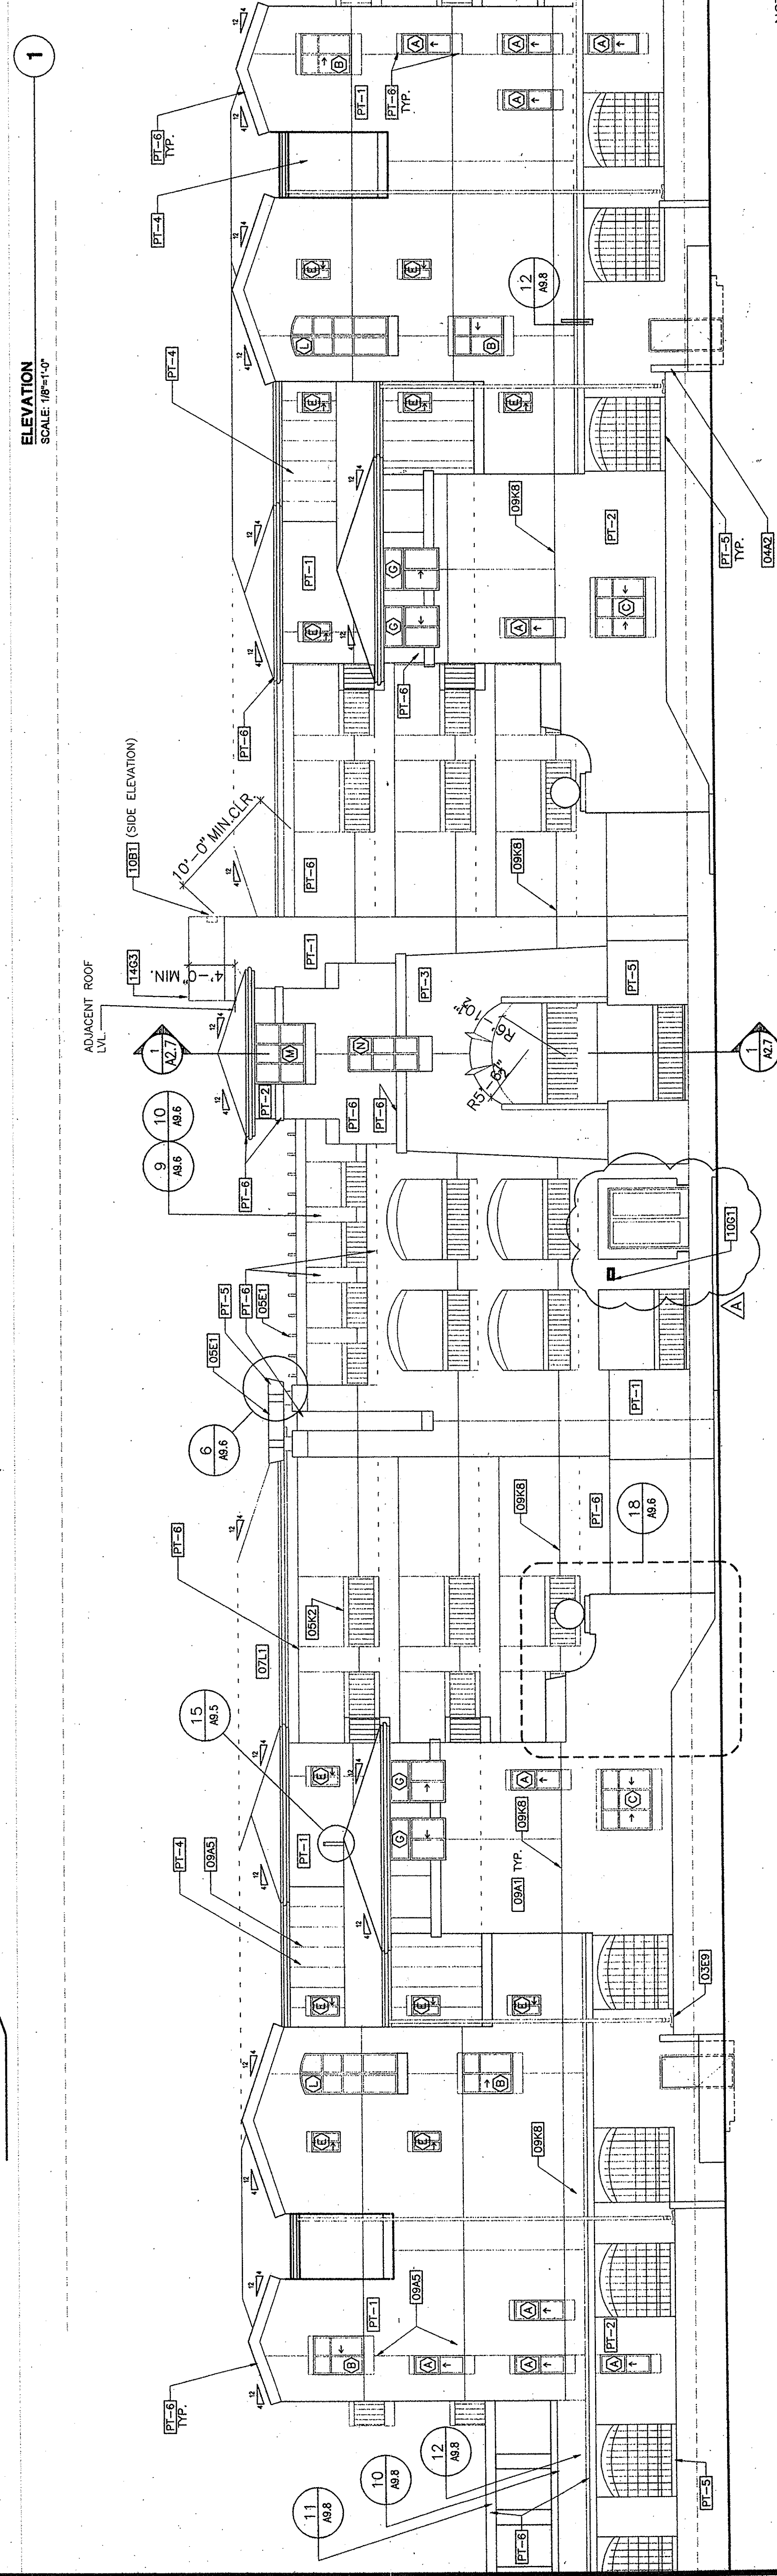

NOTES
1. PROVIDE ANTI-GRAFFITI COATING FROM FINISH GRADE TO LINE OF DEMARKATION INDICATED.

DRAWING KEY/NOTE LEGEND

02T3	WALLED PLANTER ON STRUCTURE- 7/L1.3
03E9	PRECAST CONCRETE SPLASHBLOCK
04A2	CMU RETAINING WALL
05E5	METAL FABRICATION ASSEMBLY: PREFABRICATED DECORATIVE GRILLE - 13/A9.5
05E1	METAL FABRICATION ASSEMBLY - TRELLIS-4.6-8/A9.6
05K2	ORNAMENTAL METAL RAILING 3/A9.7
07L1	CONCRETE ROOF TILE
07W7	GUTTER - 1.15/A9.5
07W8	DOWNSPOUT LEADER
09A1	PORTLAND CEMENT PLASTER ASSEMBLY-8/A9.1
09A5	CONTROL JOINT - 9/A9.8
09K8	ANTI-GRAFFITI COATING
14G3	TRASH CHUTE TERMINATION (6'-2" A.F.F./ 4'-0" ABOVE ROOF)-7/A9.4

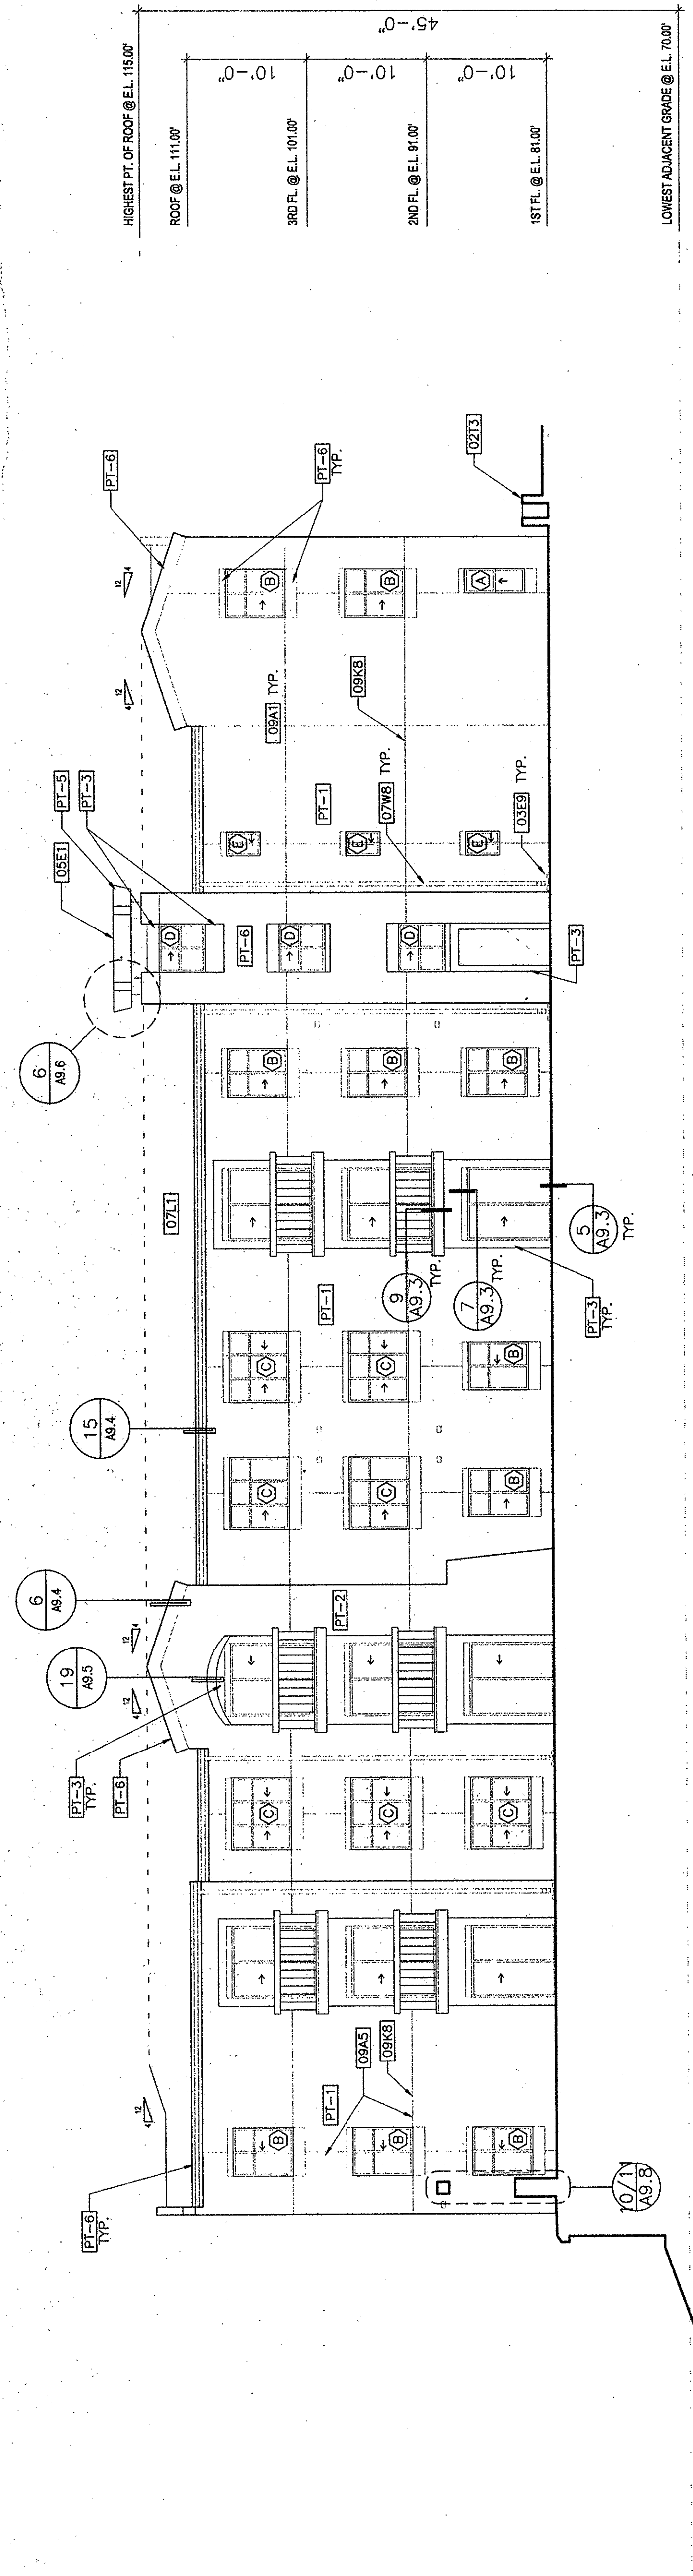