


ELEVATION
SCALE: 1/8"=1'-0"

4

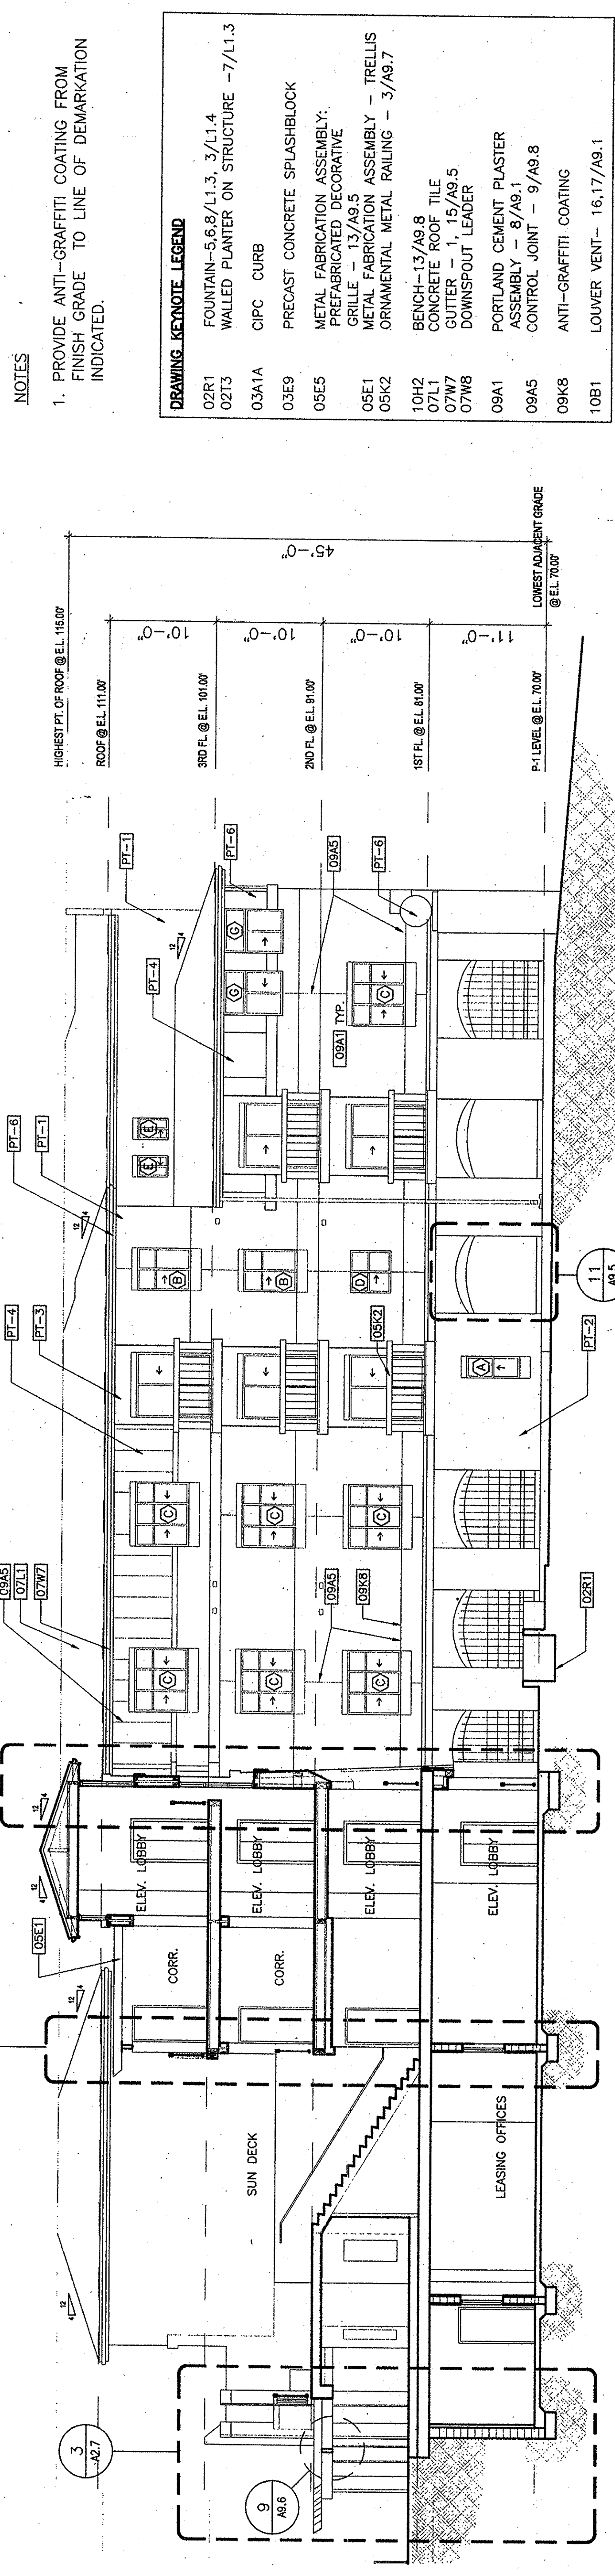


NOTES
1. PROVIDE ANTI-GRAFFITI COATING FROM
FINISH GRADE TO LINE OF DEMARKATION
INDICATED.

DRAWING KEYNOTE LEGEND	
02R1	FOUNTAIN-S&B/L1.3, 3/L1.4
02T3	WALLED PLANTER ON STRUCTURE - 7/L1.3
03A1A	CPC CURB
03E9	PRECAST CONCRETE SPLASHBLOCK
05E5	METAL FABRICATION ASSEMBLY: PREFABRICATED DECORATIVE GRILLE - 13/A9.5
05E1	METAL FABRICATION ASSEMBLY - TRELLIS
05K2	ORNAMENTAL METAL RAILING - 3/A9.7
10H2	BRUSH-13/A9.8
07L1	CONCRETE ROOF TILE
07W7	GUTTER - 1, 15/A9.5
07W8	DOWNSPOUT LEADER
09A1	PORTLAND CEMENT PLASTER
09A5	PORTLAND CEMENT PLASTER CONTROL JOINT - 9/A9.8
09K8	ANTI-GRAFFITI COATING
10B1	LOUVER VENT - 16,17/A9.1

COURT ELEVATION AND SECTION
SCALE: 1/8"=1'-0"

5

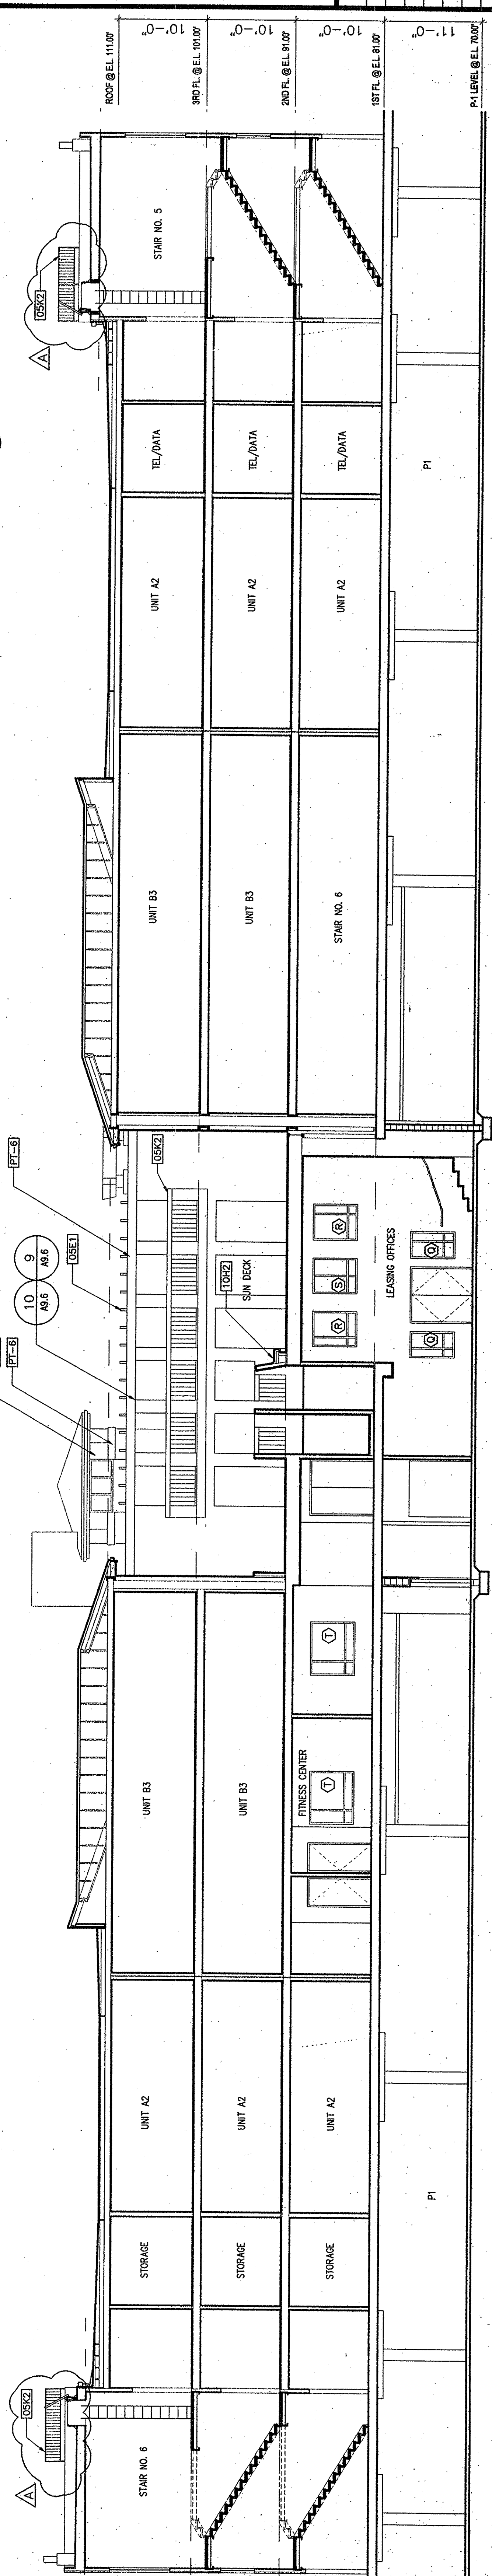

SECTION
SCALE: 1/8"=1'-0"

6

