


ELEVATION
SCALE: 1/8"=1'-0"

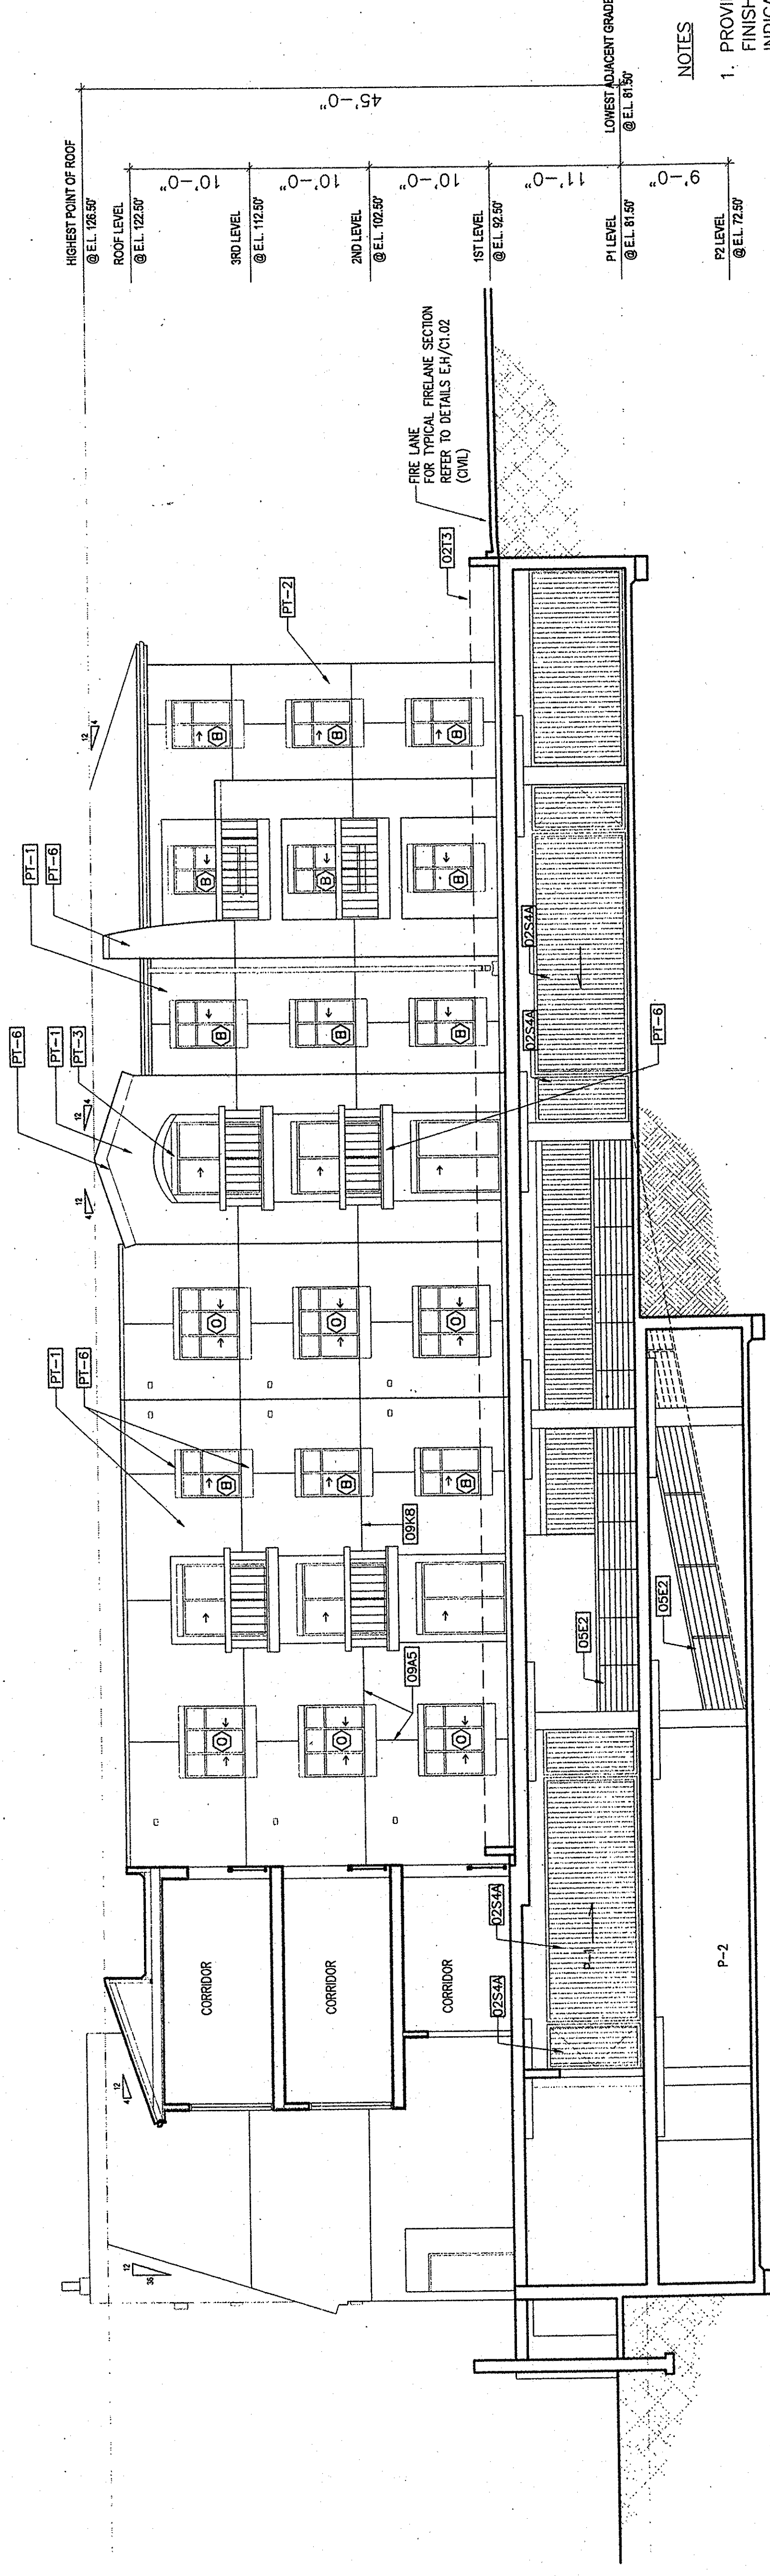


ELEVATION
SCALE: 1/8"=1'-0"

NOTES

1. PROVIDE ANTI-GRAFFITI COATING FROM FINISH GRADE TO LINE OF DEMARKATION INDICATED.

DRAWING KEYNOTE LEGEND

- | | |
|-------|---|
| 02P5 | BOLLARD - 3" DIA. TOP RAIL - 3" - 6" (AST). |
| | CONCRETE BE SELECTED BY ARCHITECT - 9/11.4 |
| 02S3 | SECURITY FENCE - SLIDING DECATIVE IRON |
| 02S4 | SECURITY GATE - SLIDING DECATIVE IRON |
| | SECURITY FENCE GATE W/ REMOTE CONTROL |
| | OPERATED GATE TO OPEN AUTOMATICALLY IN |
| | CASE OF POWER FAILURE |
| 02S4A | SECURITY ELECTRIC STRIKE CONNECTED TO |
| | INTERCOM SYSTEM |
| 02T2 | WALLED PLANTER ON GRADE |
| 02T3 | WALLED PLANTER ON STRUCTURE-7/1.3 |
| 03A1A | C/P/C CURB |
| 03E9 | PRECAST CONCRETE SPLASHBLOCK |
| 05C2 | METAL FABRICATION ASSEMBLY: PIPE RAILING (3'-6" |
| | 1-1/2" DIA. TOP RAIL AND VERT. POSTS MIN. 4'-0" |
| | W/HORIZONTAL INTERMEDIATE RAILS W/ MAX. 4" CL. |
| | SPACE BETWEEN RAILS. |
| 05E5 | METAL FABRICATION ASSEMBLY: |
| | ORNAMENTAL METAL RAILING - 3/A9.7 |
| | GRILLE - 13/A9.5 (SIN.) |
| 05K2 | ORNAMENTAL METAL RAILING - 3/A9.7 |
| 07L1 | CONCRETE ROOF TILE |
| 07W7 | GUTTER - 1, 15/A9.5 |
| 07W8 | DOWNSPOUT LEADER |
| 09A5 | CONTROL JOINT - 9/A9.8 |
| 09X8 | ANTI-GRAFFITI COATING |

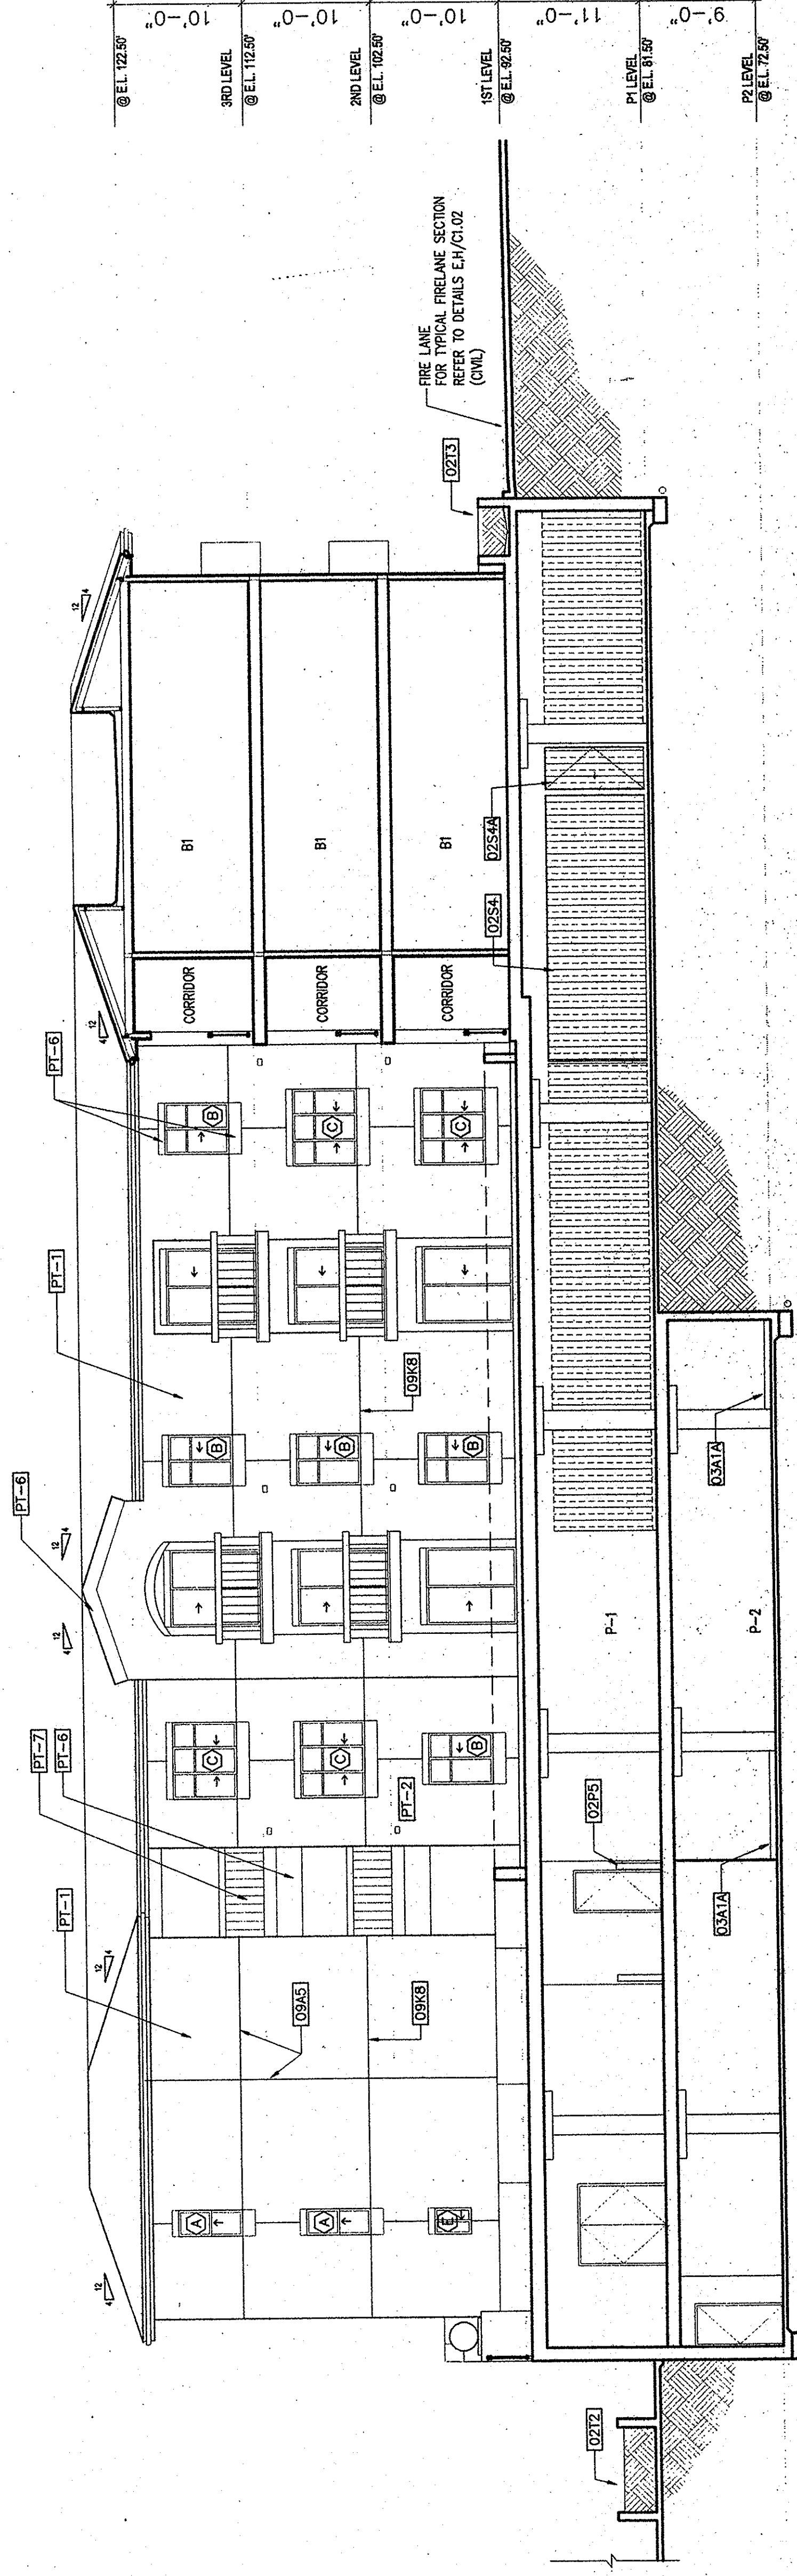

ELEVATION
SCALE: 1/8"=1'-0"

