

PENTHOUSE, 225
 SANTA MONICA,
 CA 90401
 TEL 310.394.0273
 FAX 310.394.2424

PENTHOUSE, 225 SANTA MONICA, CA 90401
TEL 310.394.0273 FAX 310.394.2424


PLAYA DEL REY
8700 PERSHING DRIVE
PLAYA DEL REY, CALIFORNIA 90293

217 Technology Drive, Second Floor
Irvine, California 92618

Irvine, California 92618

[illegible]

A4.9

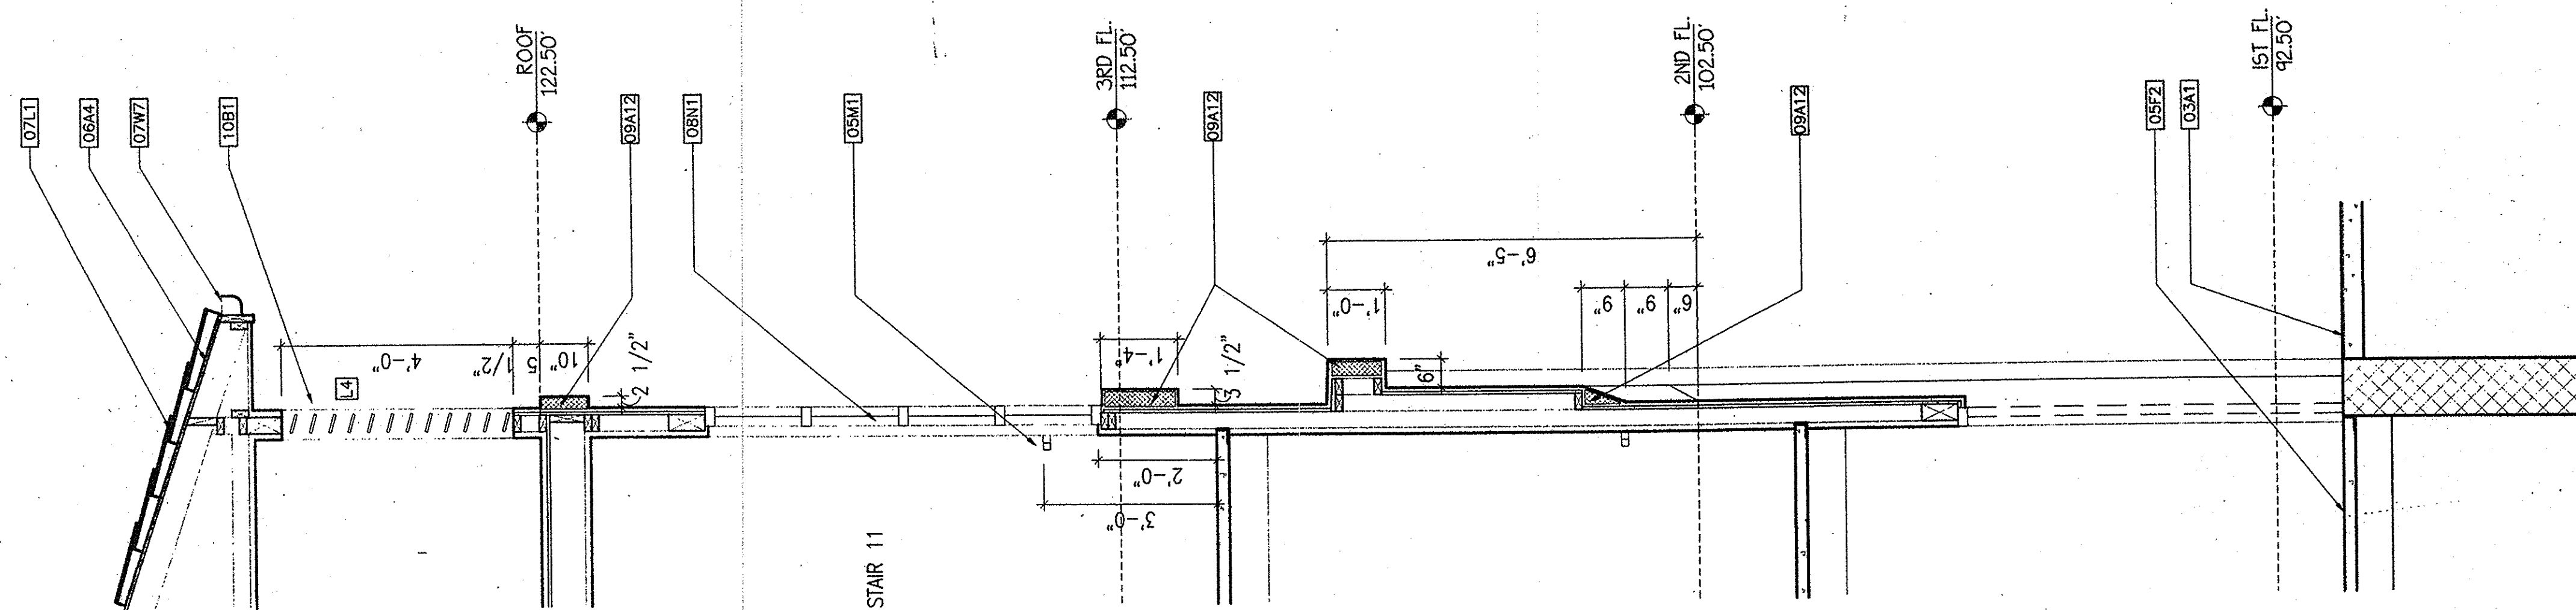

SECTION: EAST WALL • STAIR 11

DRAWING KEYNOTE	LEGEND
Q3A1	C1FC SLAB ON GRADE - 1/51.3
Q3A1A	C1FC CURB
Q3A5	C1FC STRUTS-5/AG/6, 3/51/3
Q3A6	C1FC CIRCULAR SLAB - 8.9/51.6
Q5E5	METAL FABRICATION ASSEMBLY - PREFABRICATED DECORATIVE GRILLE - 3/AG/5 ASSEMBLY
Q5F1	METAL STAIR ASSEMBLY
Q5F2	METAL STAIR LANDING ASSEMBLY
Q5K2	ORNAMENTAL METAL RAILING-3/AG/7
Q5M1	METAL HANDRAIL
Q6A1	WOOD STUD WALL FRAMING
Q6A3	WOOD FLOOR FRAMING
Q6A4	WOOD ROOF FRAMING
Q6A8	WOOD FRAMED SHAFT
Q7L1	CONCRETE ROOF TILE
Q7U2	SHEET METAL FLASHING ASSEMBLY
Q7W7	GUTTER - 1, 15/AG/4
Q9A12	POC OVER EPS TRIM-8/AG.1
10B1	LOUVER VENT - 16, 17/AG.1
15L2	GARAGE VENTILATION SYSTEM DUCTWORK