



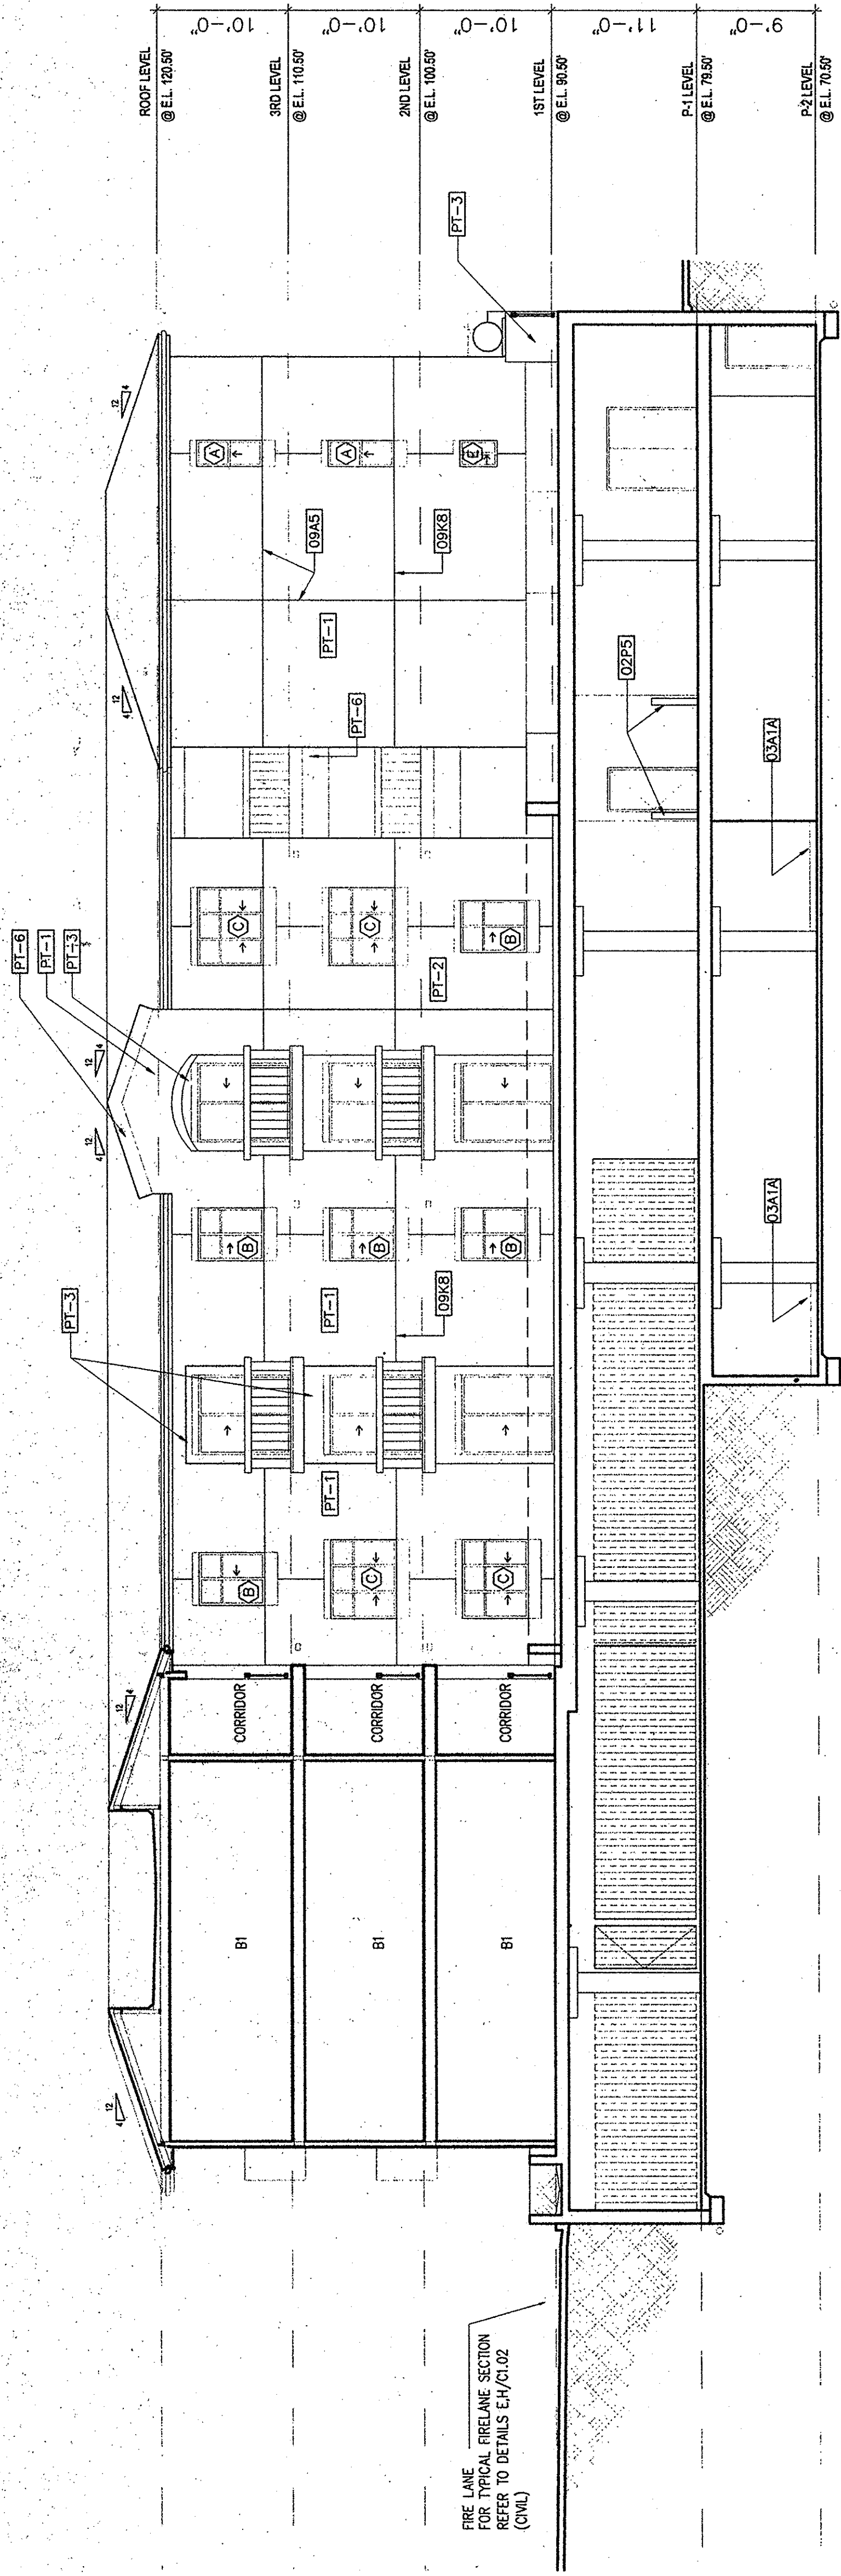

SUN GARDEN SECTION
SCALE: 1/8"=1'-0"


1

LOUVER SYSTEM IN
WALL NICHE
(NOT A VENT OPENING)

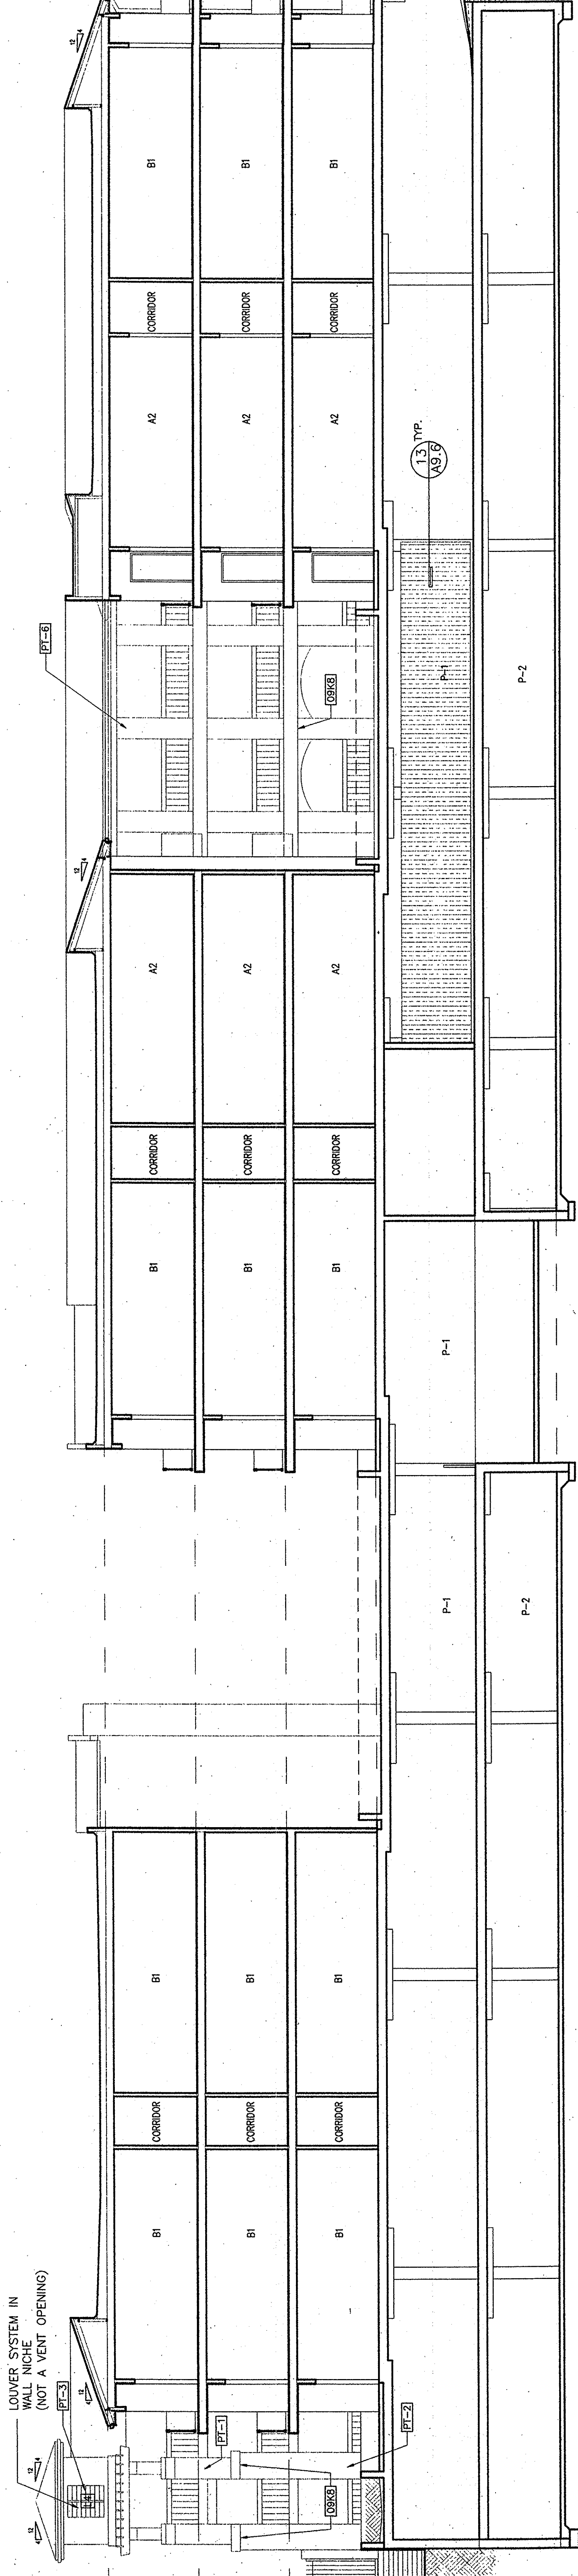

BUILDING CROSS SECTION
SCALE: 1/8"=1'-0"

2

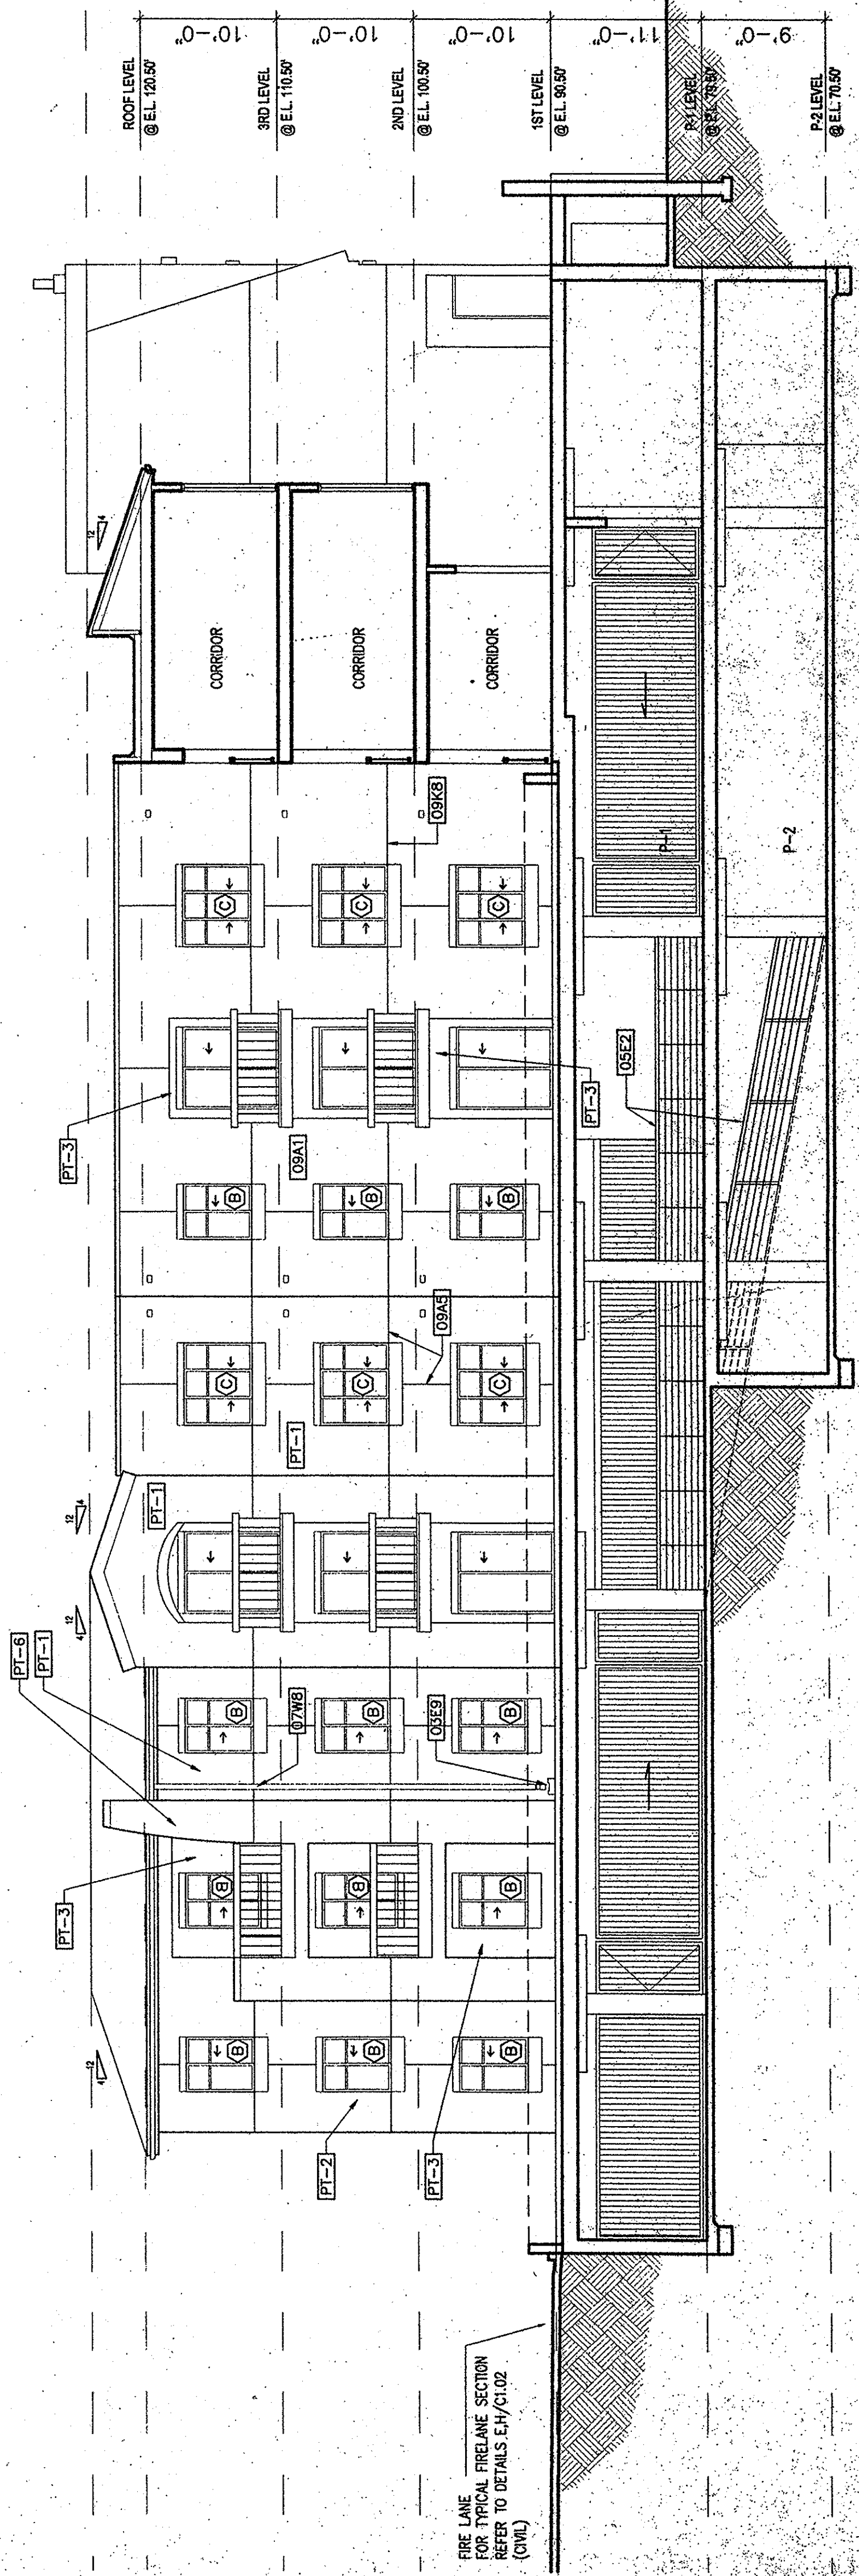


SHADE GARDEN SECTION
SCALE: 1/8"=1'-0"

3

DRAWING KEYNOTE LEGEND

02P5	BOLLARD - 3'-1/2" (DIA.) X 3'-6" (HEIGHT) TO BE SELECTED BY ARCHITECT.
03A1A	CONCRETE FILLER PIPE PAINTED-COLOR TO BE SELECTED BY ARCHITECT.
03E9	PRECAST CONCRETE SPASHBACK
05E1	MEAL FABRICATION ASSEMBLY - TRELIS - 4'-6"-8'/A9.6
05E2	METAL FABRICATION ASSEMBLY-SIPE RAILING (3'-6" HEIGHT) (1'-1/2" DIA. RAILS W. MAX. 4" CLR. SPACE BETWEEN RAILS)
05E5	METAL FABRICATION ASSEMBLY: PREFABRICATED DECORATIVE RAILING (3'-6" HEIGHT) (1'-1/2" DIA. RAILS W. MAX. 4" CLR. SPACE BETWEEN RAILS)
05K2	ORNAMENTAL METAL RAILING - 3'/A9.7
07L1	CONCRETE ROOF TILE
07W7	GUTTER - 1, 15/A9.5
09A1	POSTLAND CEMENT PLASTER (P.C.P.) ASSEMBLY
09A5	CONTROL JOINT - 9/A9.8
09K3	ANTI-GRAFFITI COATING
10B1	LOUVER VENT - 16, 17/A9.1

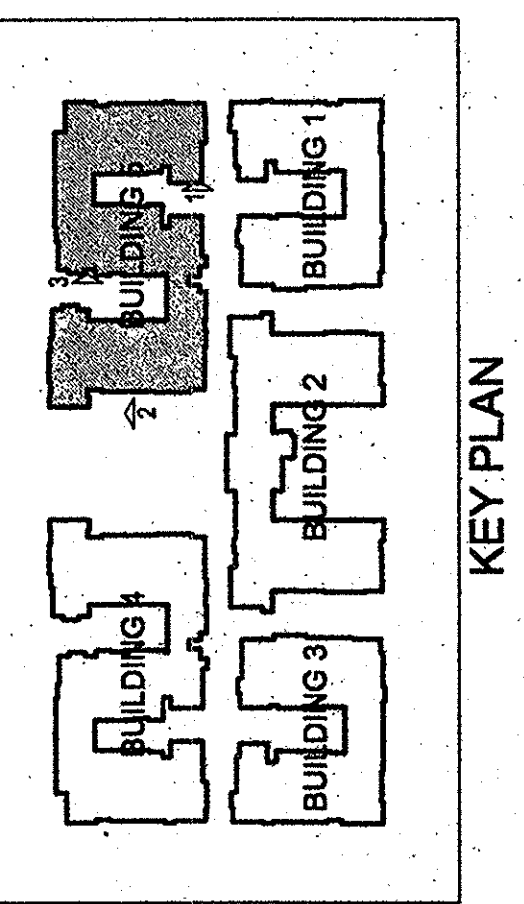

PLAYA DEL REY
8700 PERSHING DRIVE
PLAYA DEL REY, CALIFORNIA 90293

ARCHSTONE COMMUNITIES
217 Technology Drive, Second Floor
Irvine, California 92618

SUITE 170, 1800 BLAKE STREET
DENVER, CO. 80202
TEL. 303.675.0041 FAX 303.675.0052

PERMITS: 255 ARIZONA AVENUE
SANTA MONICA, CA 90401
TEL. 310.384.0273 FAX 310.384.2424

VAN TILBURG, BANYARD & SODERBERGH, AIA
ARCHITECTURE PLANNING INTERIORS

PROJECT: 9806

DRAWN: BUILDING FIVE

CHECKED: BUILDING SECTIONS

A57