



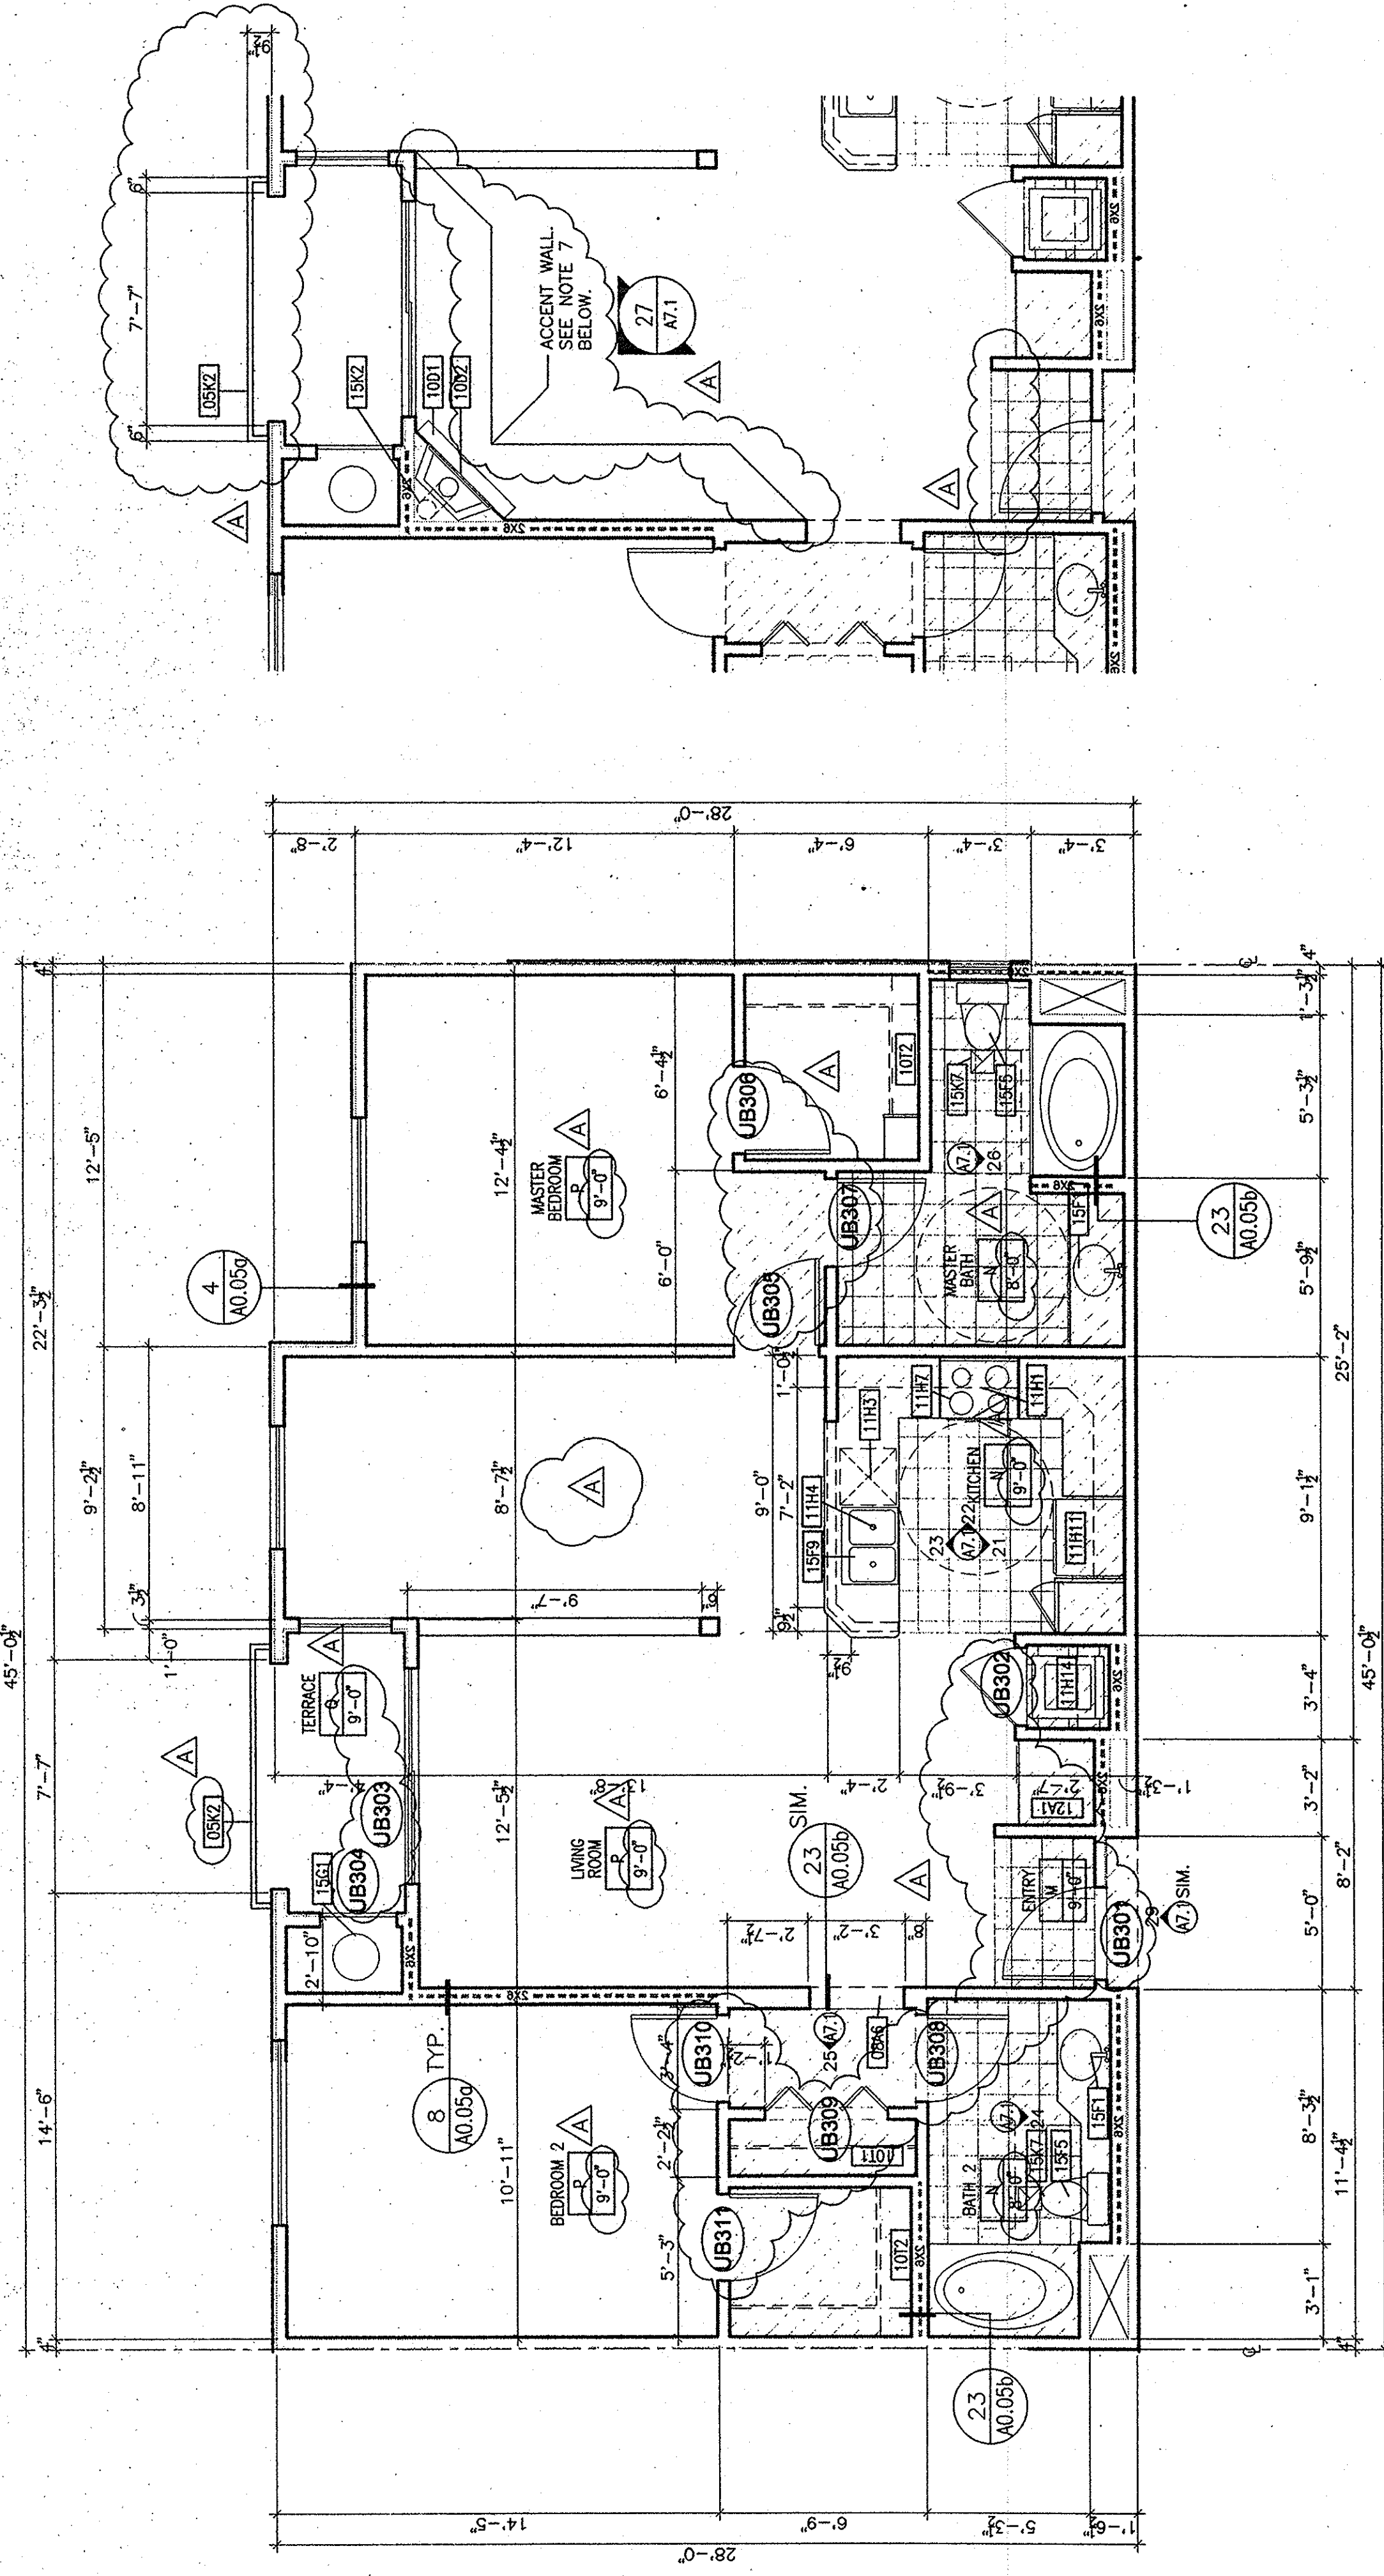

UNIT TYPE B3/FIREPLACE

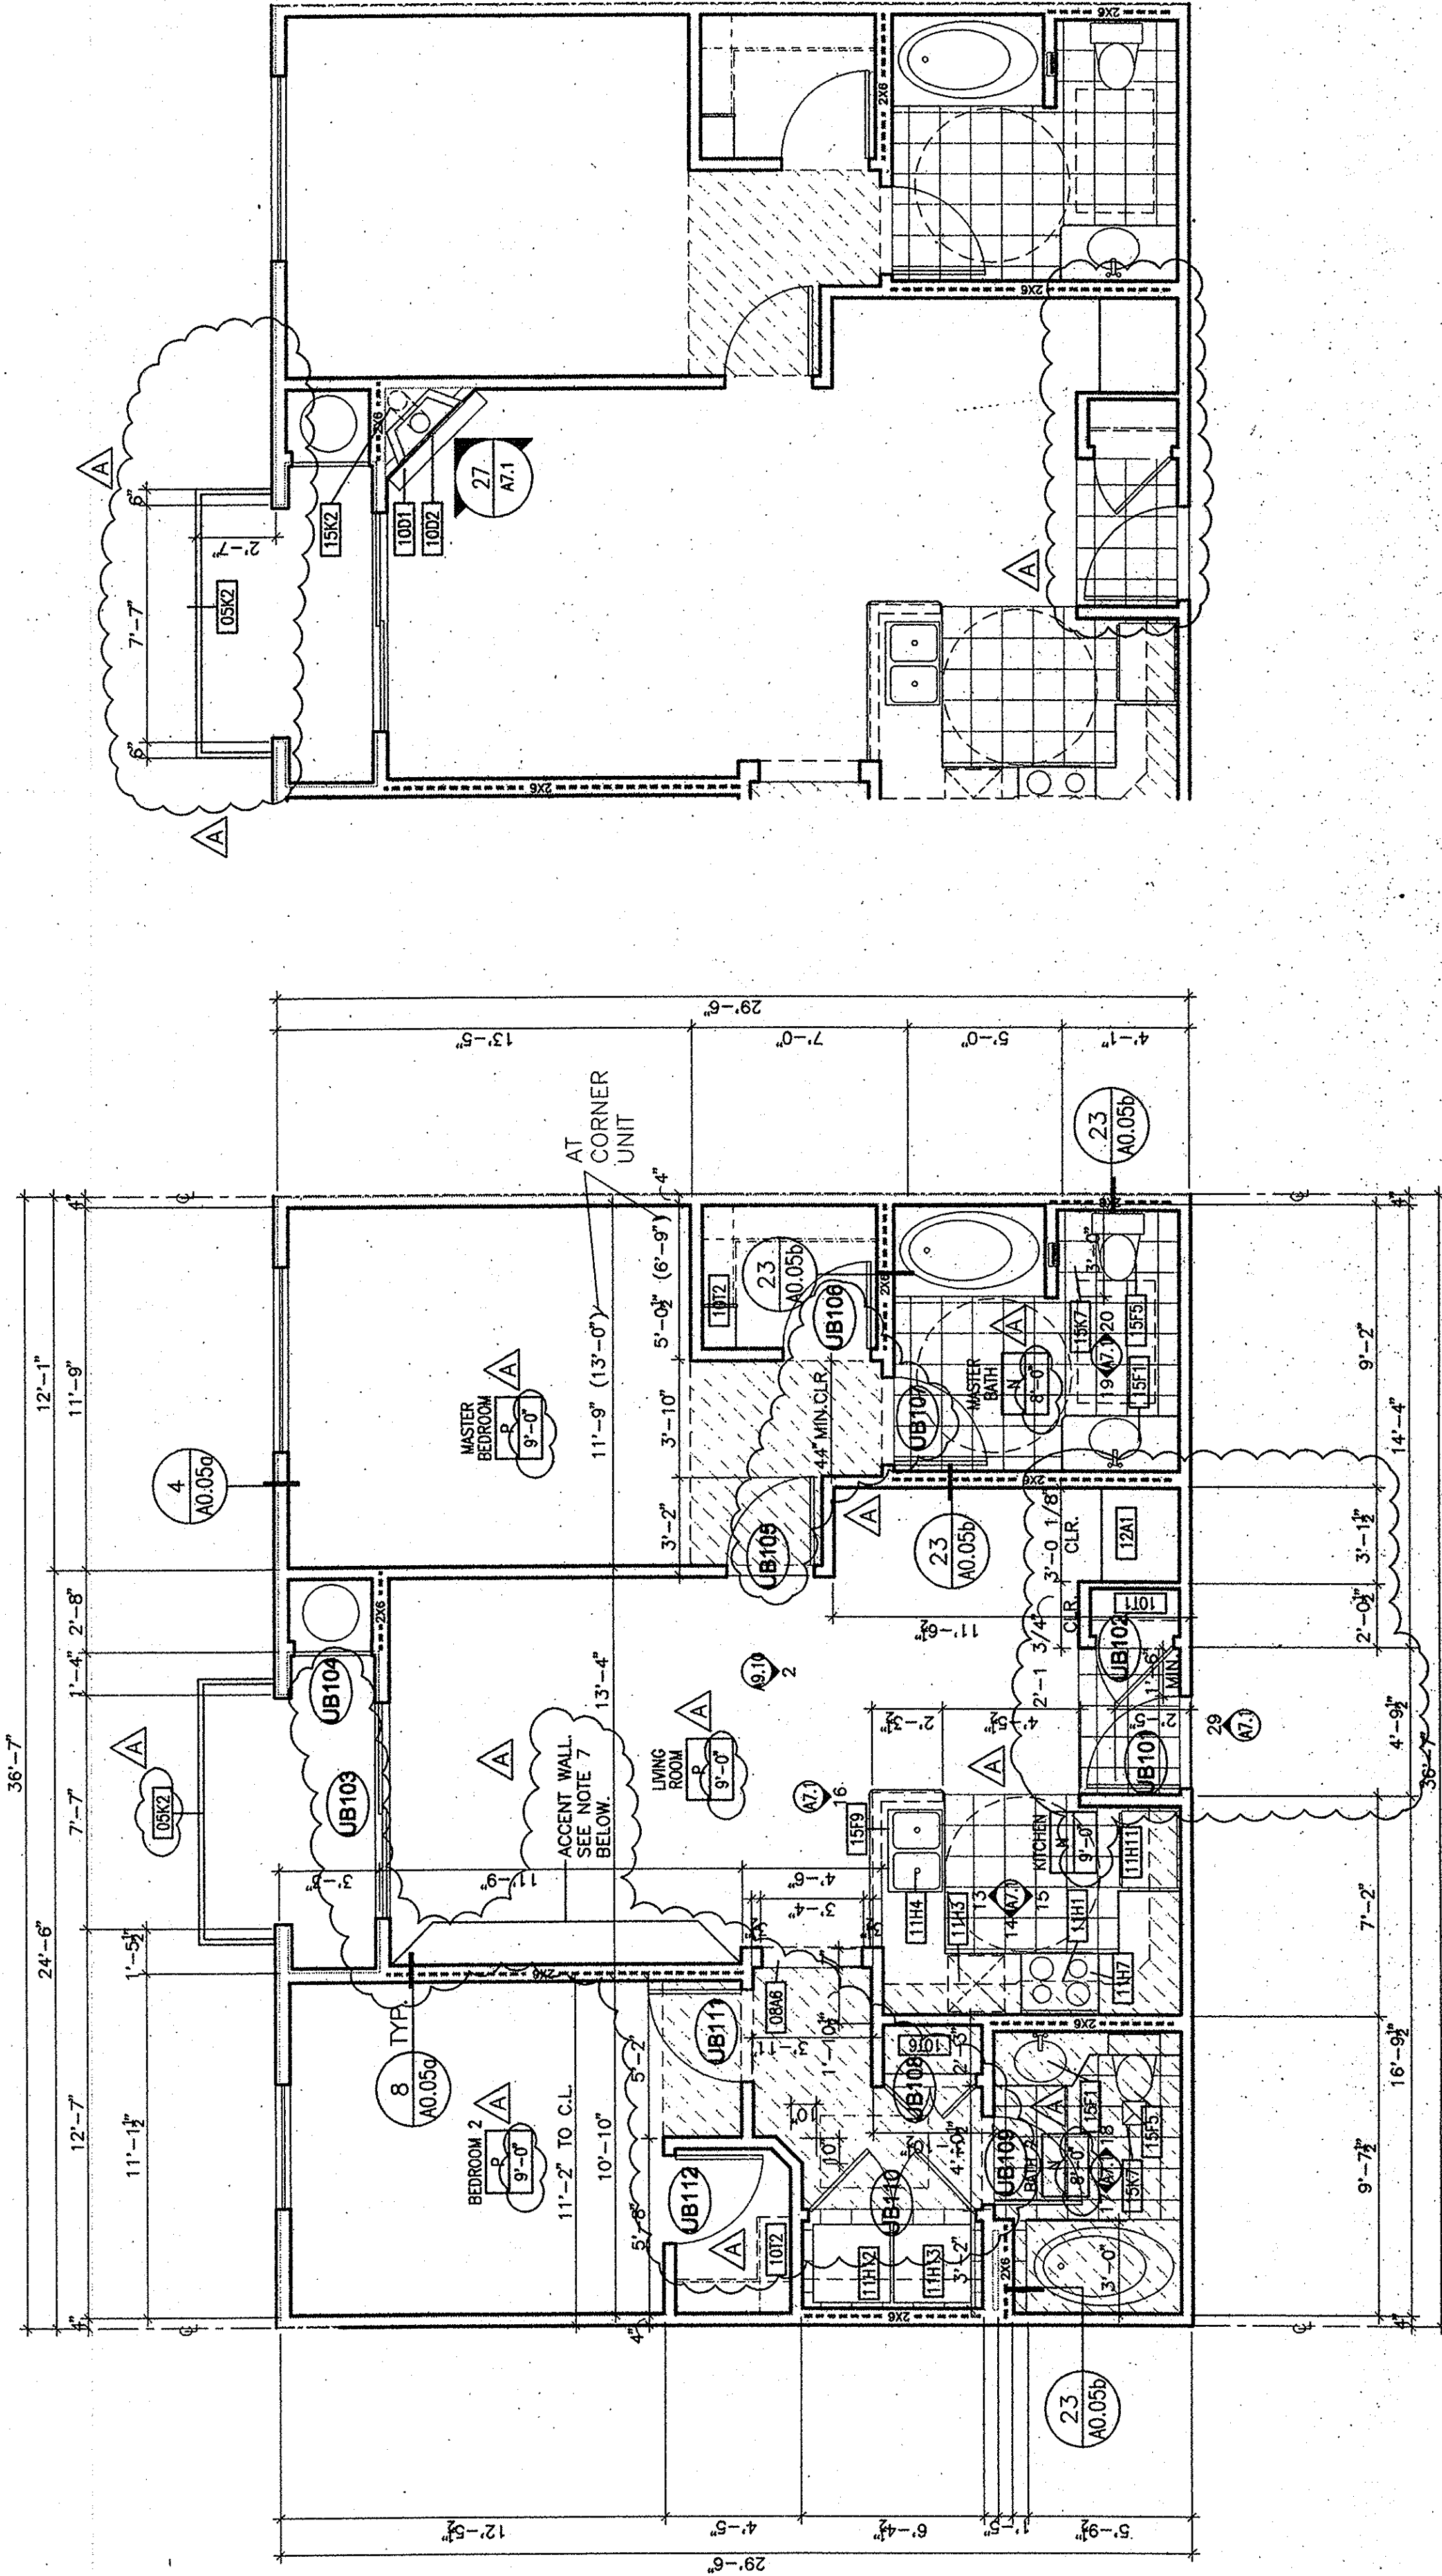

UNIT TYPE B1/FIREPLACE

ENLARGED UNIT PLAN KEYNOTE LEGEND	
05A2	ORNAMENTAL METAL RAILING - 3/A9.07
	7, 8, 9, A9.10
08A6	ARCHED OPENING - 14/A9.7
10D1	GAS APPLIANCE FIREPLACE MANTEL
10D2	GAS APPLIANCE FIREPLACE
10T1	SHELF AND POLE
10T2	SHELF AND DOUBLE POLE
10T6	LINEN LADDER
11H1	RANGE HOOD
11H3	DISPOSAL
11H4	GARBAGE DISPOSAL
11H7	RANGE / OVEN UNIT
11H11	REFRIGERATOR
11H12	CLOTHES WASHER
11H13	CLOTHES DRYER
11H14	STACKED WASHER / DRYER
12A1	BUILT-IN DESK
12A2	PANTRY
15F1	LAVATORY, COUNTER MOUNTED
15F5	WATER CLOSET
15F9	KITCHEN SINK
15G1	WATER HEATER - A/A8
15K2	GAS APPLIANCE VENT TO ROOF
15K7	BATHROOM VENTILATION FAN TO EXTERIOR

ROOM NAME
 FIN. 8-107
 SEE SUT A10.07 FOR FINISH SCHEDULE
 SEE MECHANICAL FOR DROP SOFFIT LOCATIONS

PLAN NOTES:

1. SEE BUILDING PLANS FOR EXTERIOR DIMENSIONS, FIREPLACE AND ADAPTABLE UNIT LOCATIONS.
2. SEE A-0.01A FOR ADA ADAPTABLE UNIT SCHEDULE
3. PROVIDE 20" BREADBOARDS AT ALL KITCHENS. PER 1938 CBC, 111.292.3 (1P).
4. PROVIDE MIN. 30" SINK COUNTER WITH REMOVABLE CABINETS AND FINISHED FLOORING AT ALL KITCHENS WITH REPOSITIONABLE COUNTERTOPS.
5. BATHROOM EXHAUST FANS ARE NOT TO BE PROVIDED AT BATHROOMS WITH OPERABLE WINDOWS. SEE BUILDING FLOOR PLANS FOR LOCATIONS.
6. SEE BUILDING PLANS FOR CORRIDOR WALL TYPES.

7. ONE WALL AT LIVING ROOM TO BE PAINTED WITH ACCENT COLOR. THIRD FLOOR ONLY. SEE PLANS ABOVE FOR LOCATION.