


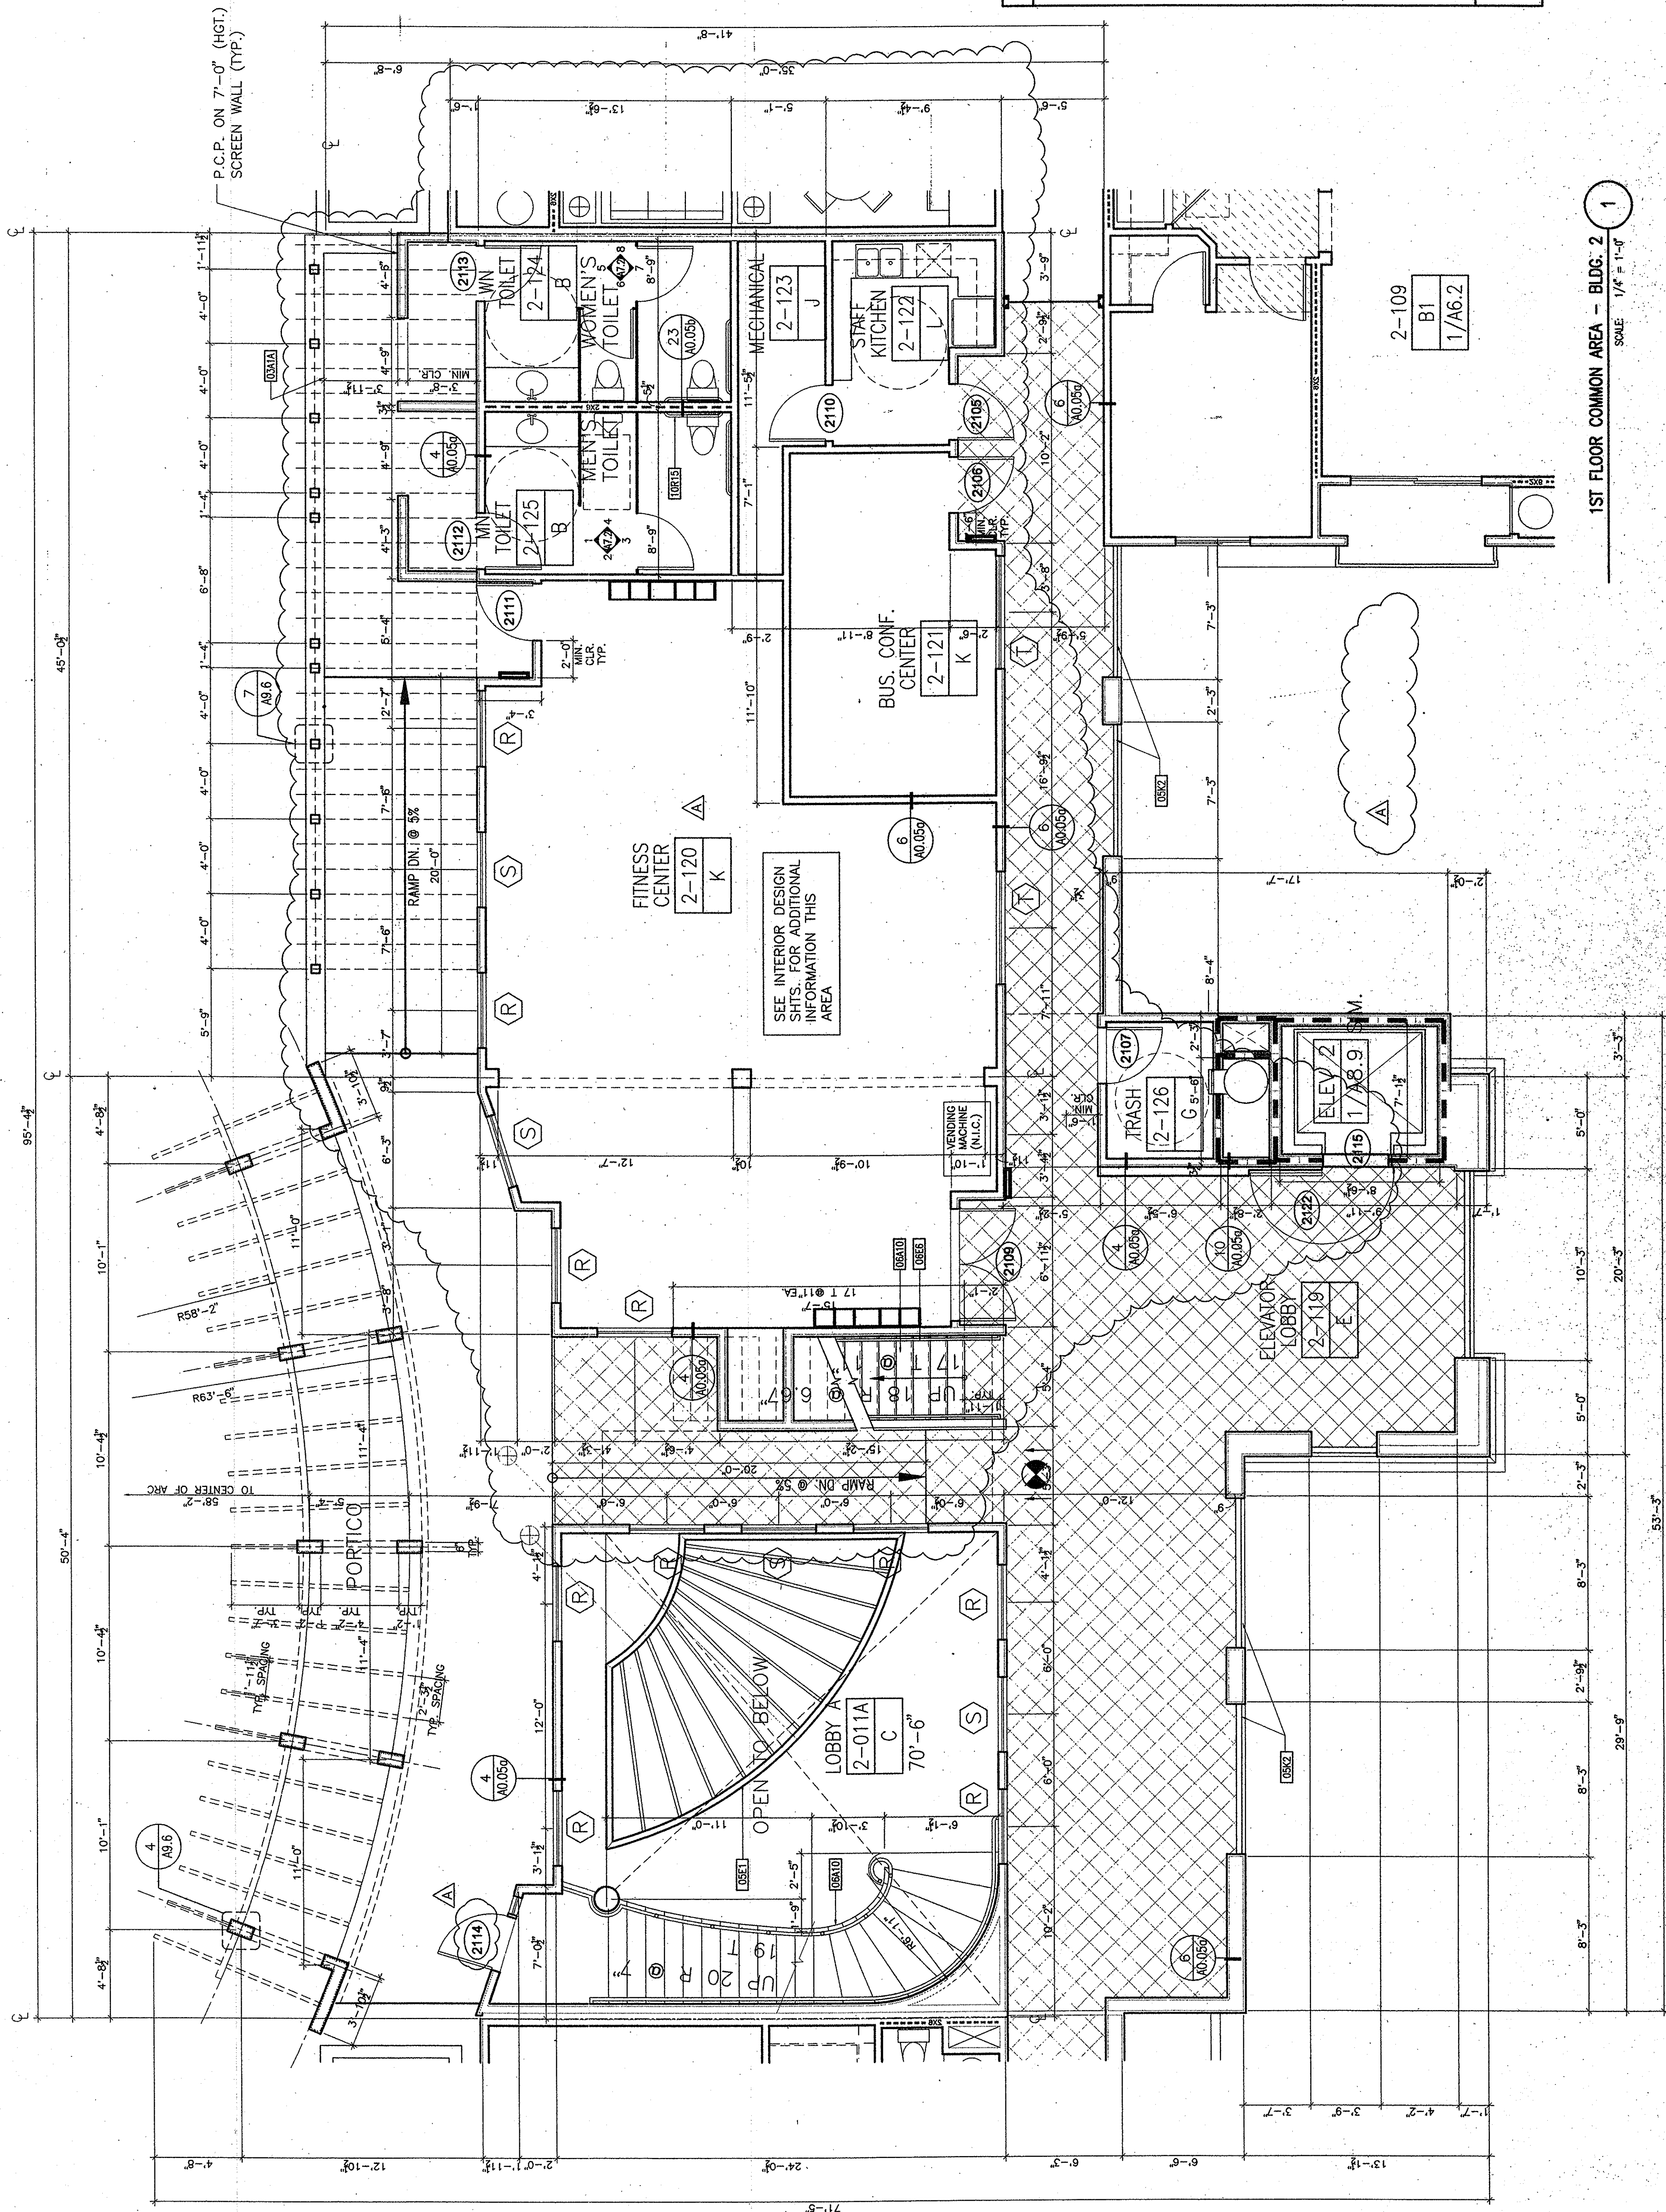

ENLARGED UNIT PLAN KEYNOTE LEGEND

Q3A1A	CIPC CURB	
Q5E1	METAL FABRICATION ASSEMBLY: TRELLIS	
	- 4, -6-8/A9.6, 11/A9.9	
Q5E2	WOOD STAIR HANDRAILING	
Q5E2	WOOD STAIR HANDRAILING	-3/A9.7
Q6A10	WOOD FRAMED STAIR	
Q8A6	DISCHARGE OPENING- 14/A9.7	
10R15	ARCHABLE OPENING- 14/A9.8	
	13/AO.0186	
10T1	POLE	
10T2	SHIELD	
10T3	SELF AND DOUBLE POLE	
10T6	LINEN LADDER	
11H1	RANGE HOOD	
11H2	RANGE HODD	
11H3	DISHWASHER	
11H4	REFRIGERATOR	
11H7	RANGE/ OVEN UNIT	
11H11	REFRIGERATOR	
11H12	CLOTHES WASHER	
11H13	CLOTHES DRYER	
11H14	CLOTHES DRYER	
11K2	PLASTIC LAMINATE COUNTERTOP (MAX. 34" HEIGHT)	
12A1	BUILT-IN DESK	
12A2	BUILT-IN DESK	
15F1	LAVATORY: COUNTER MOUNTED	
15F5	WATER CLOSET	
15F9	KITCHEN SINK	
15G1	WATER HEATER-1/PS-1, A/M8	

ROOM NAME	FIN.	SEE SHT A0.07 FOR FINISH SCHEDULE SEE MECHANICAL FOR DROP SOFFIT LOCATIONS
-----------	------	---

NOTE
REFER TO FLOOR PLANS SHEETS A2.1,
A2.2, A2.3 FOR LOCATION OF CHANGE
IN FLOOR AND WALL FINISH MATERIAL

REFER TO SHEET FL-2 FOR FINISH
FLOOR PLAN.

1ST FLOOR COMMON AREA - BLDG. 2