
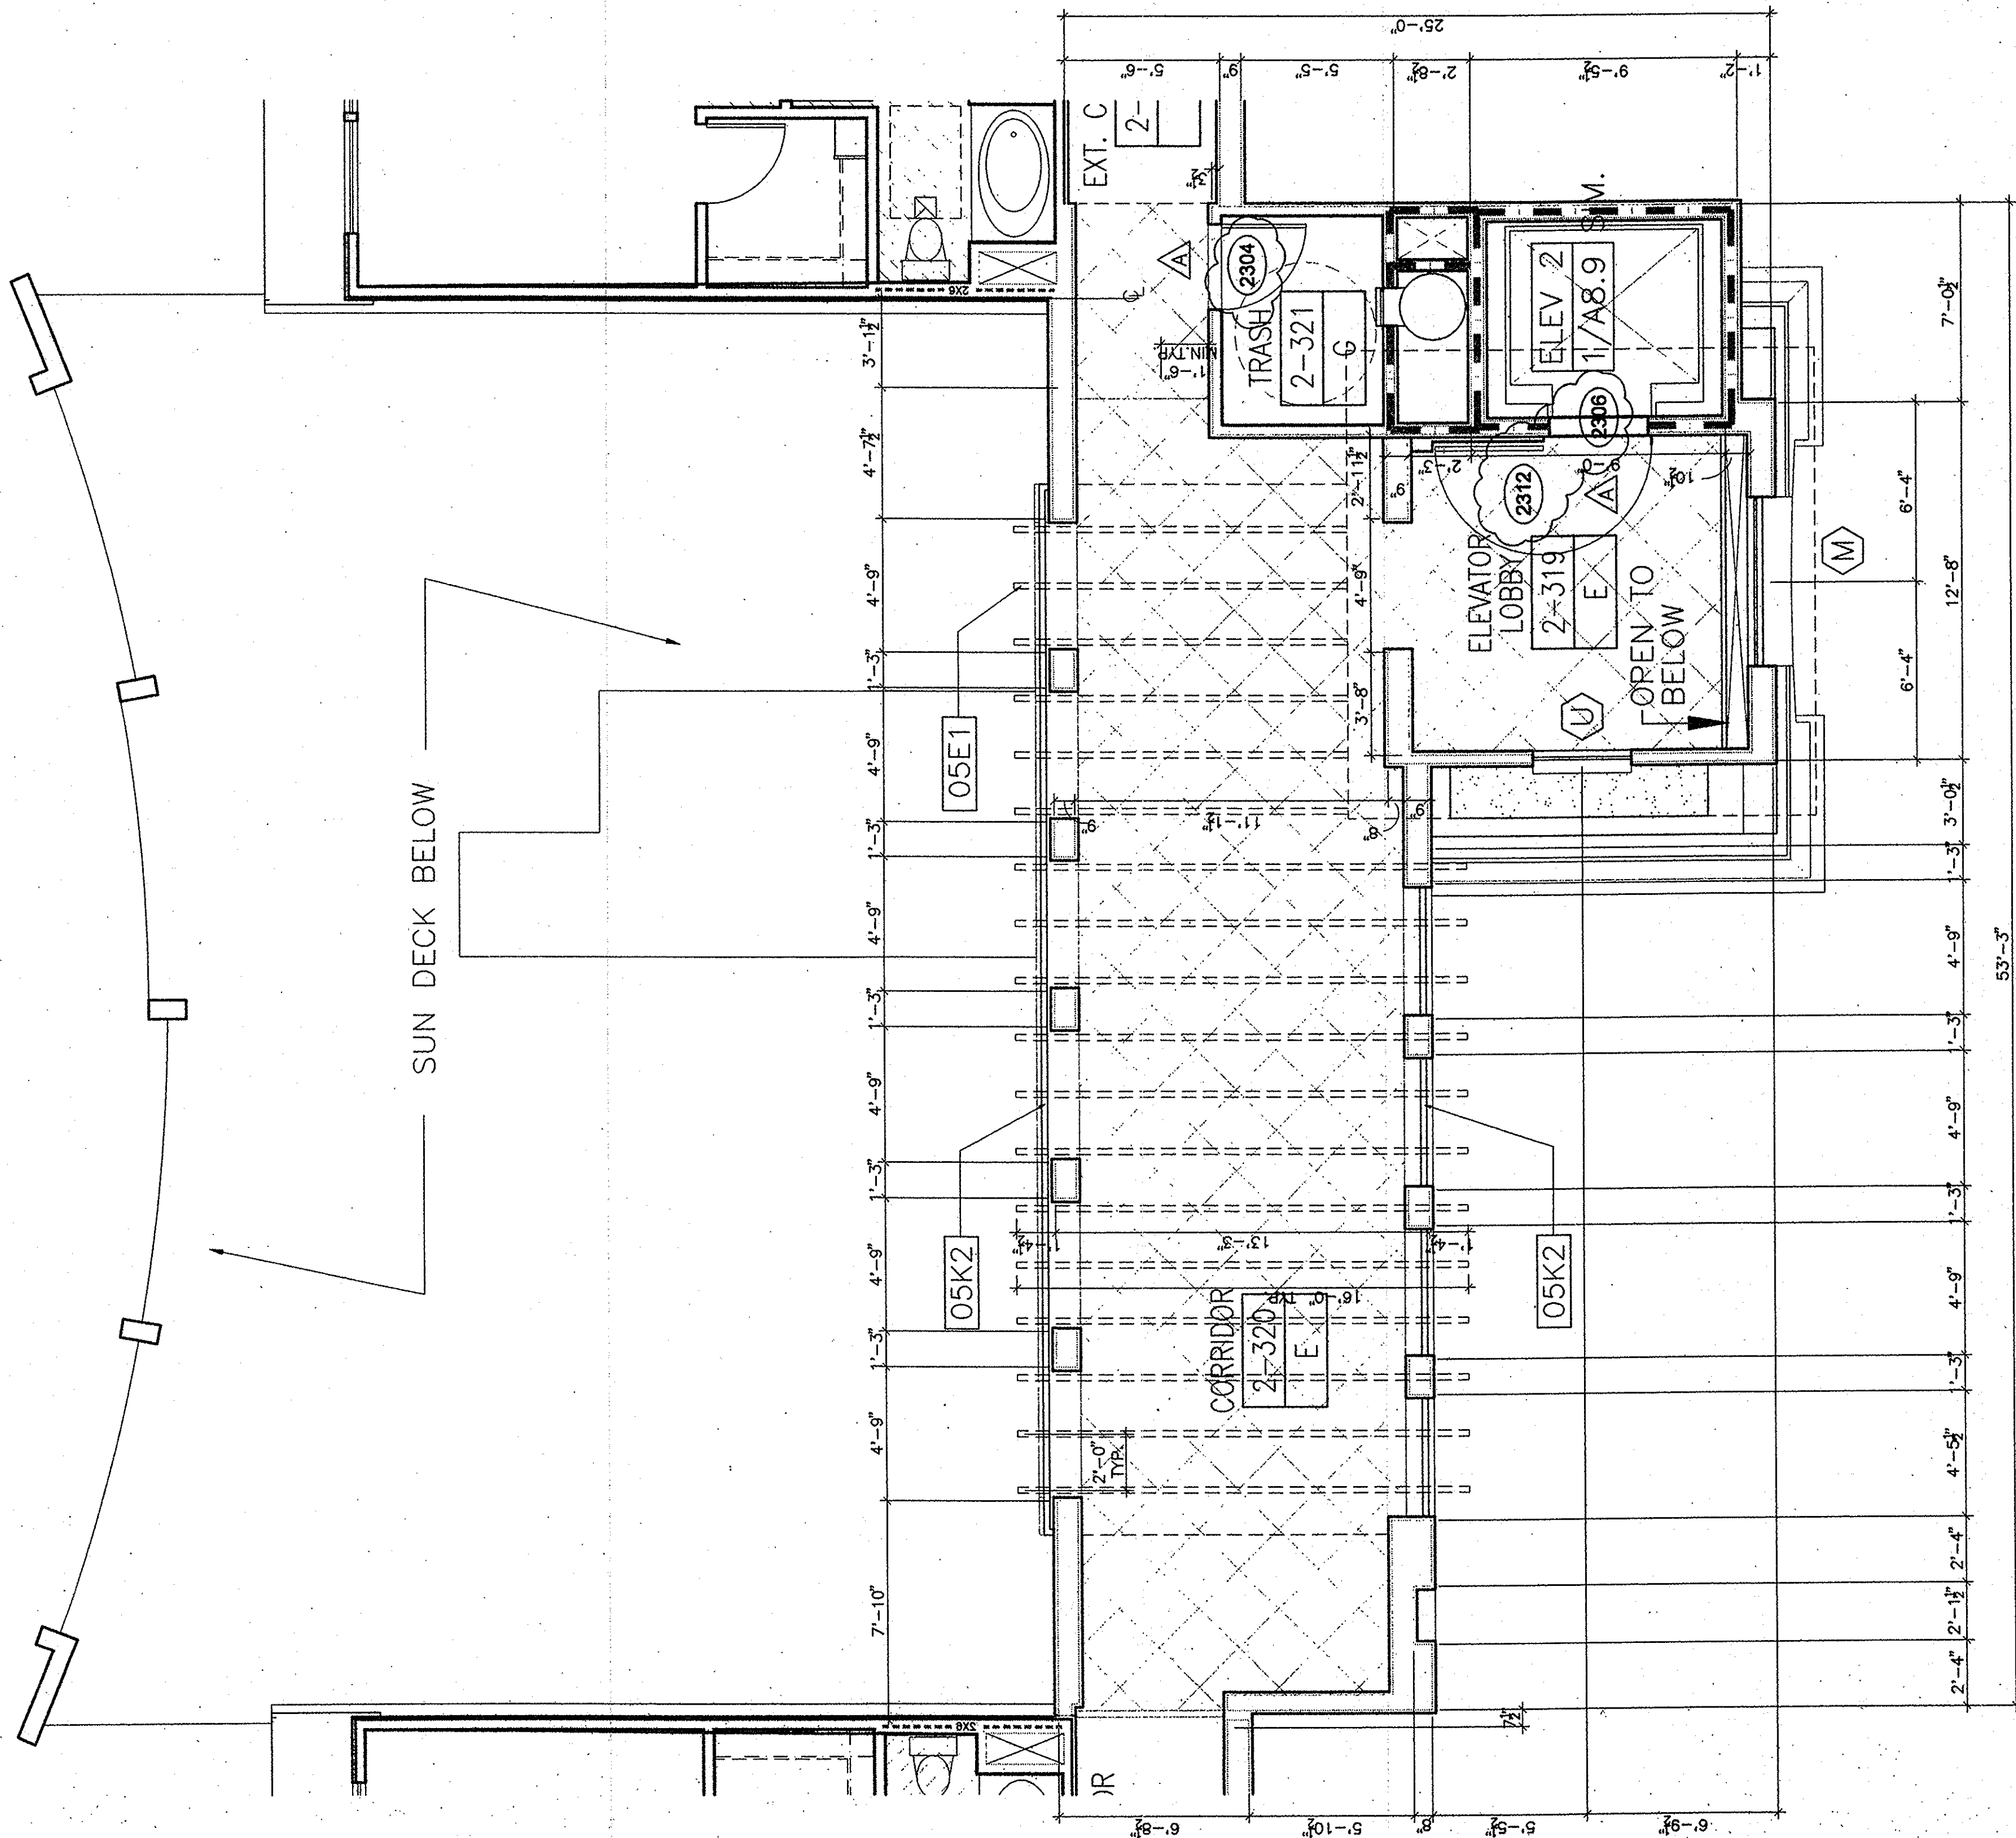


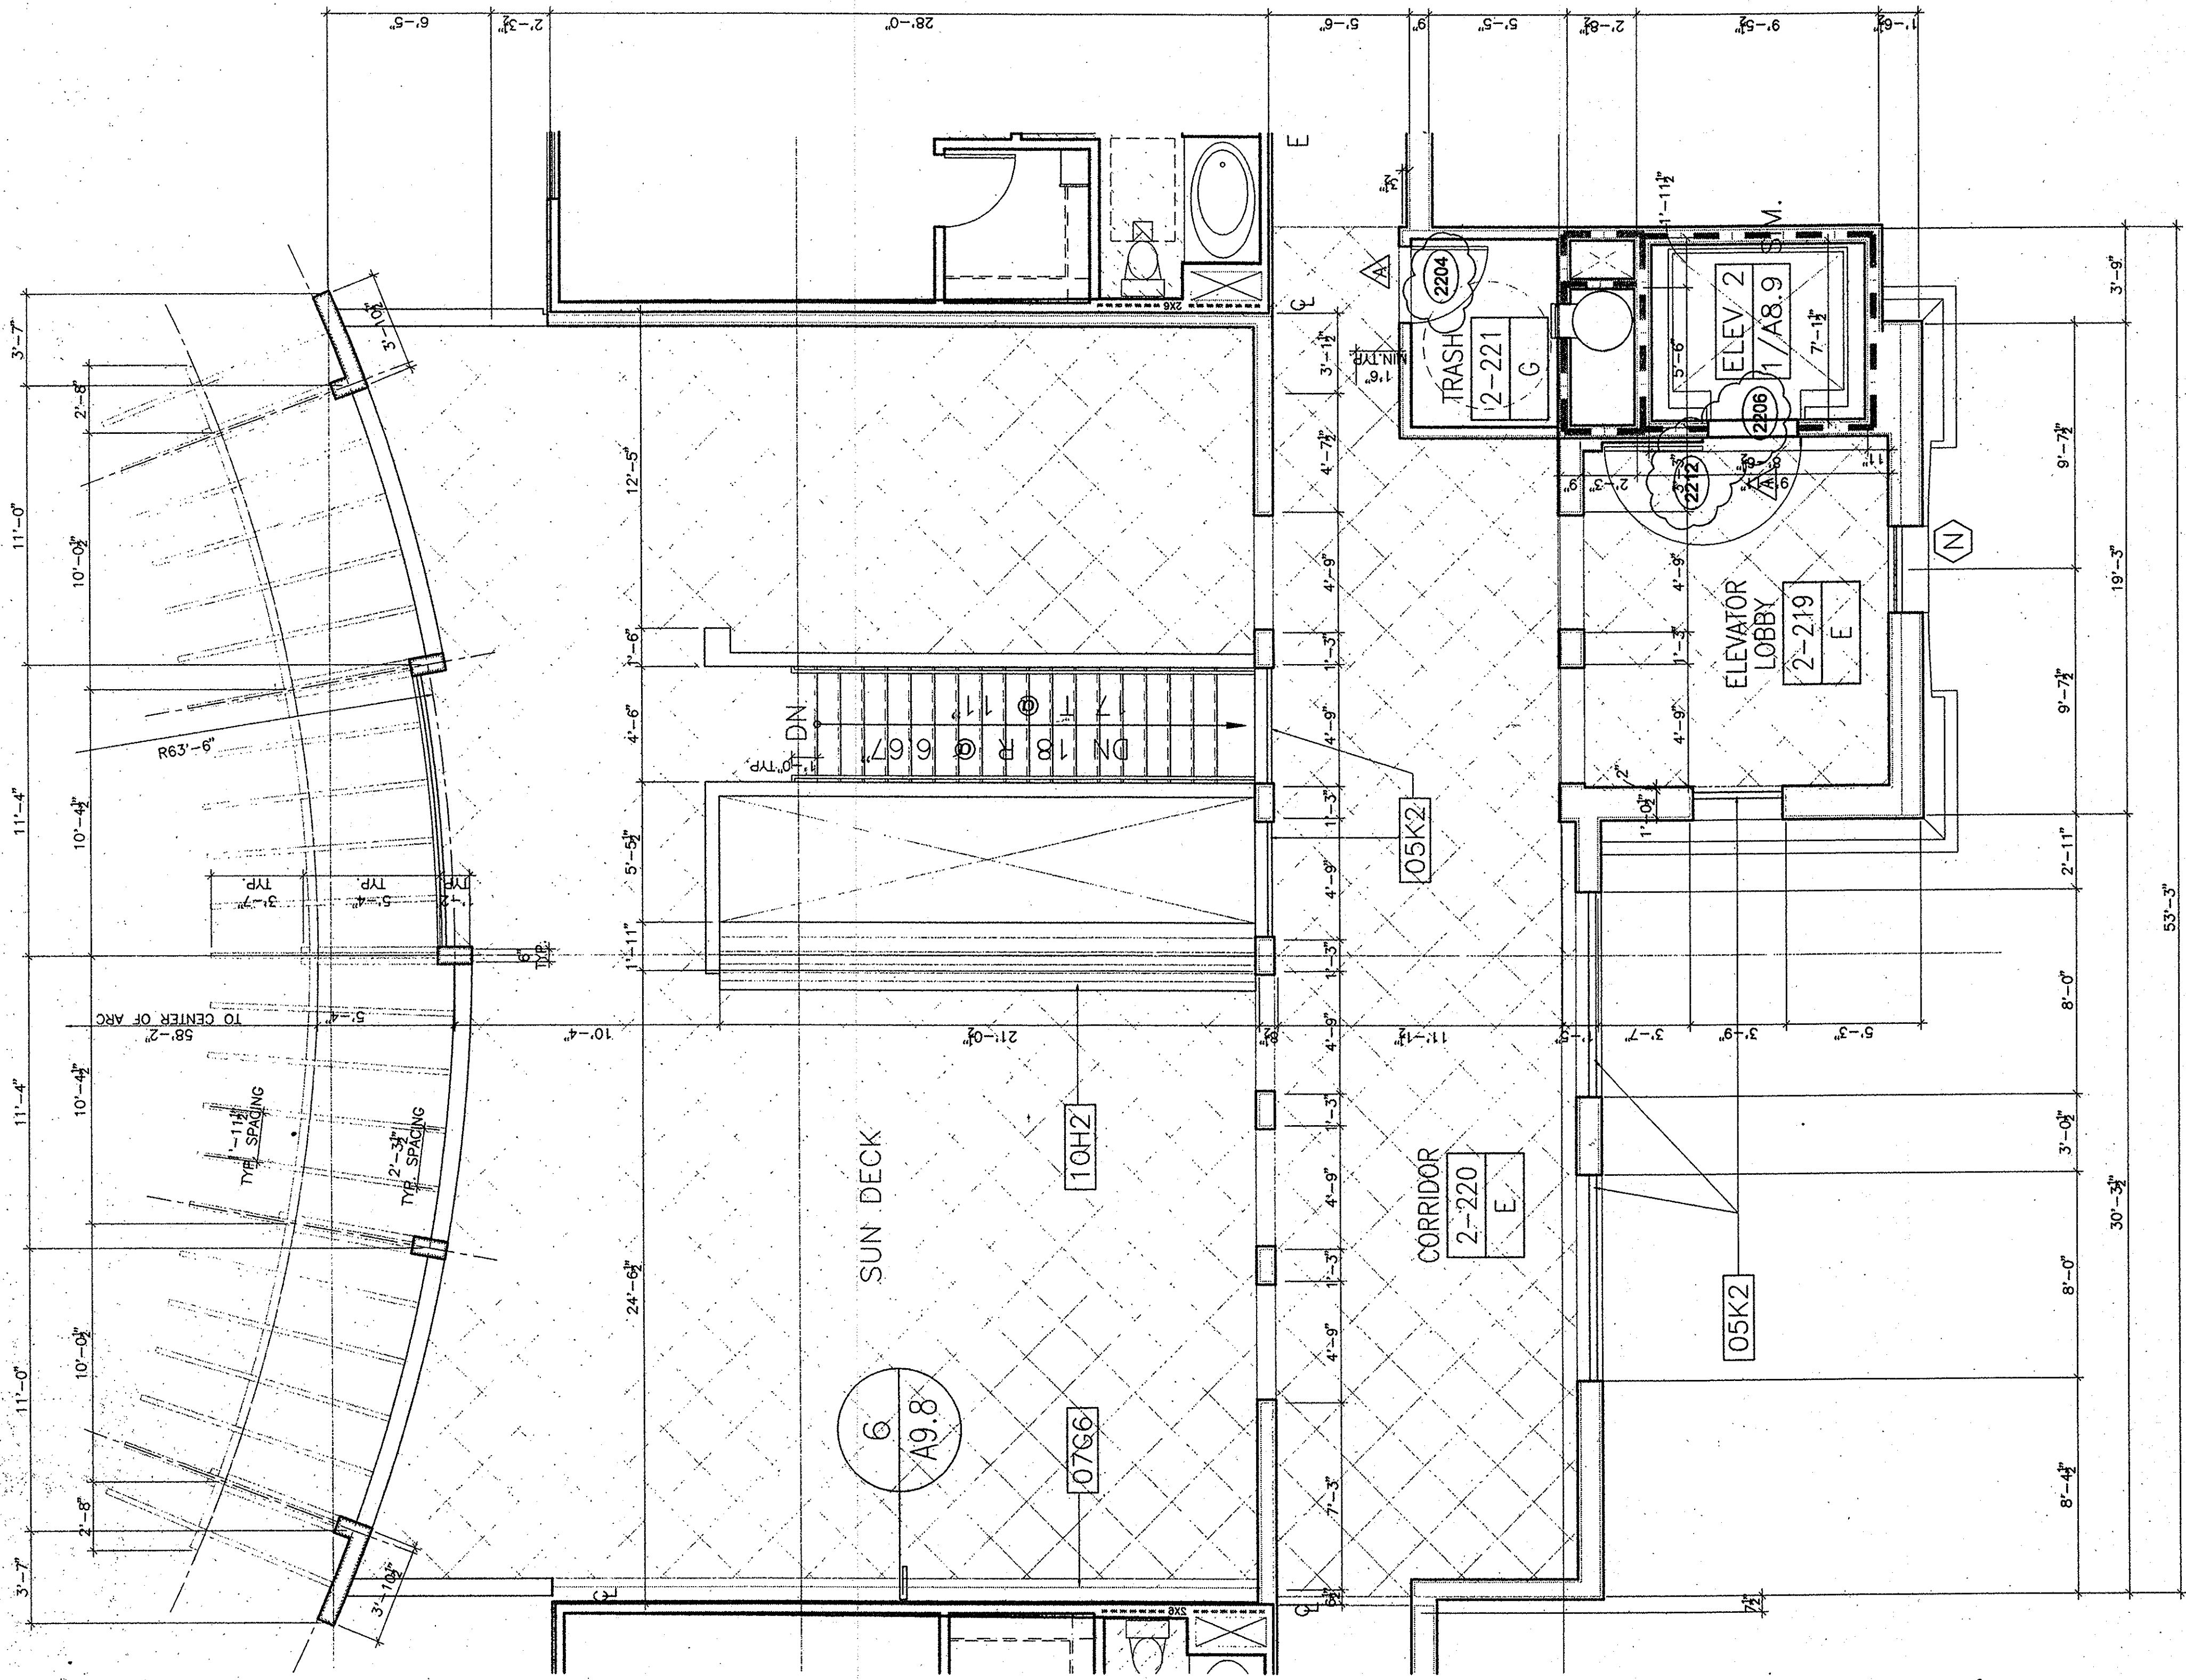

3RD FLOOR COMMON AREA - BLDG 2

2ND FLOOR COMMON AREA - BLDG 2

| ENLARGED UNIT PLAN KEYNOTE LEGEND    |
|--------------------------------------|
| 05E1 METAL FABRICATION ASSEMBLY      |
| 05K2 TRELIS -4,-6,-8/A9.6            |
| 05K3 ORNAMENTAL METAL RAILING-3/A9.7 |
| 0766 SEISMIC JOINT(*)-5/A9.4,14/A9.5 |
| 08A6 ARCHED OPENING- 14/A9.7         |
| 10H2 BENCH-13/A9.8                   |
| 10T1 SHELF AND POLE                  |
| 10T2 LADDER AND DOUBLE POLE          |
| 10T6 LINEN LADDER                    |
| 11H1 RANGE HOOD                      |
| 11H3 DISHWASHER                      |
| 11H7 REFRIG. CUPBOARD                |
| 11H7 RANGE/ OVEN UNIT                |
| 11H11 REFRIGERATOR                   |
| 11H12 CLOTHES WASHER                 |
| 11H13 CLOTHES DRYER                  |
| 11H14 STACKED WASHER/ DRYER          |
| 12A1 BUILT-IN DESK                   |
| 12A2 PANTRY                          |
| 15F5 WATER CLOSET                    |
| 15F9 KITCHEN SINK                    |
| 15G1 WATER HEATER-1/P5.1, A/M8       |

ROOM  
NAME

FIN.  
NO.

SEE A1.07 FOR FINISH SCHEDULE  
 SEE 1.03 FOR DROP SAFETY LOCATIONS