




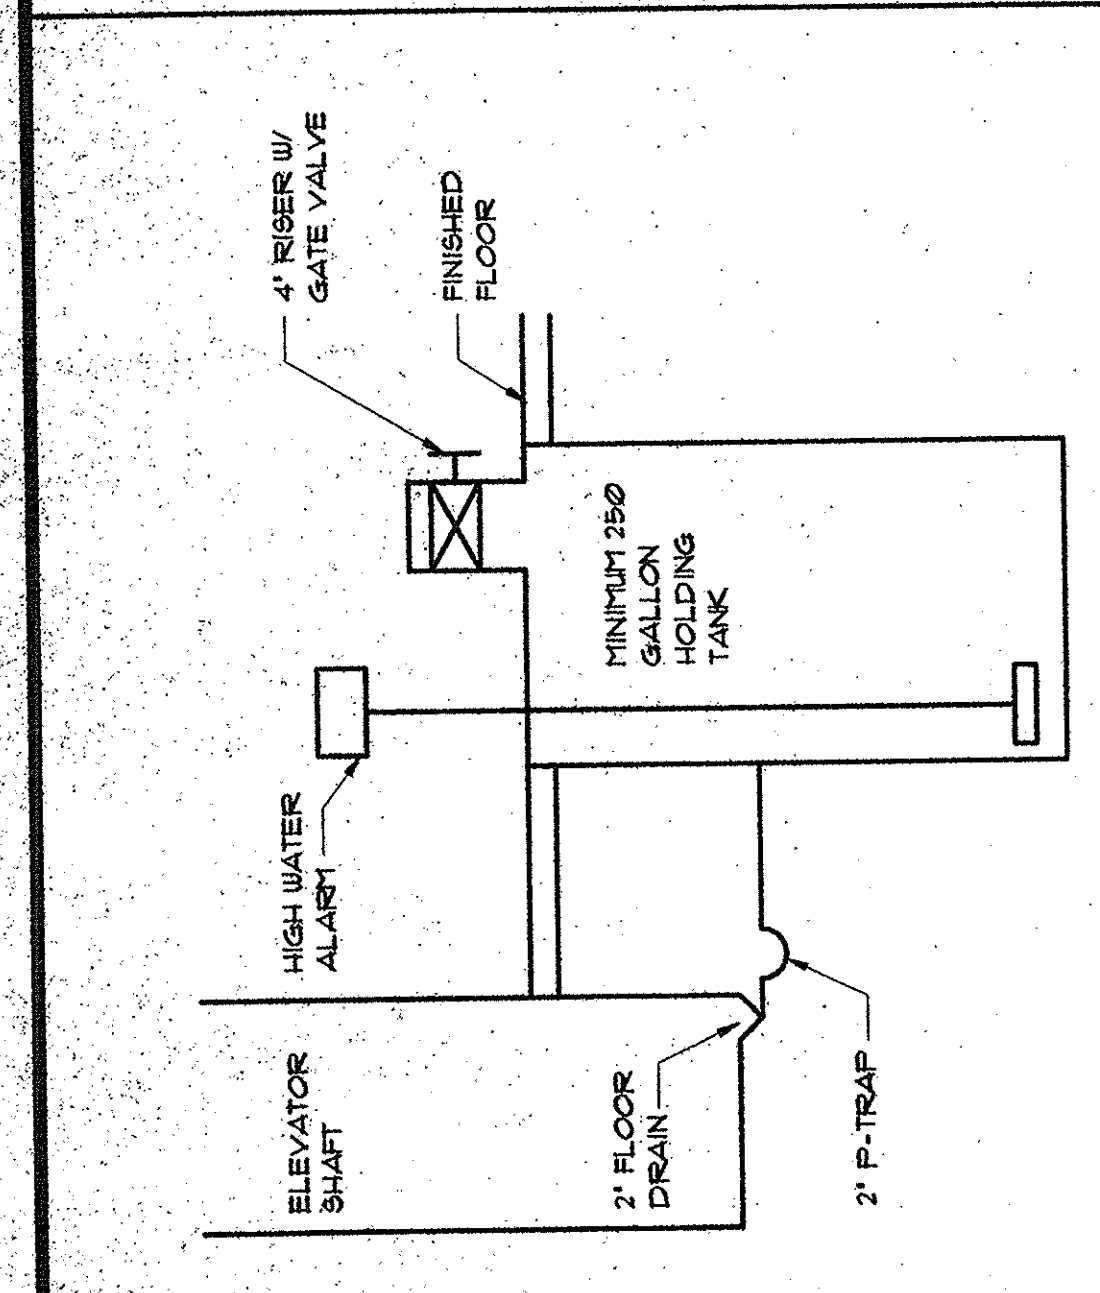


ELEVATOR DRAIN DETAIL
SCALE: N.T.S.
NOTE: SEE FLUISING FOR ADDITIONAL INFORMATION, DETAIL A7F31

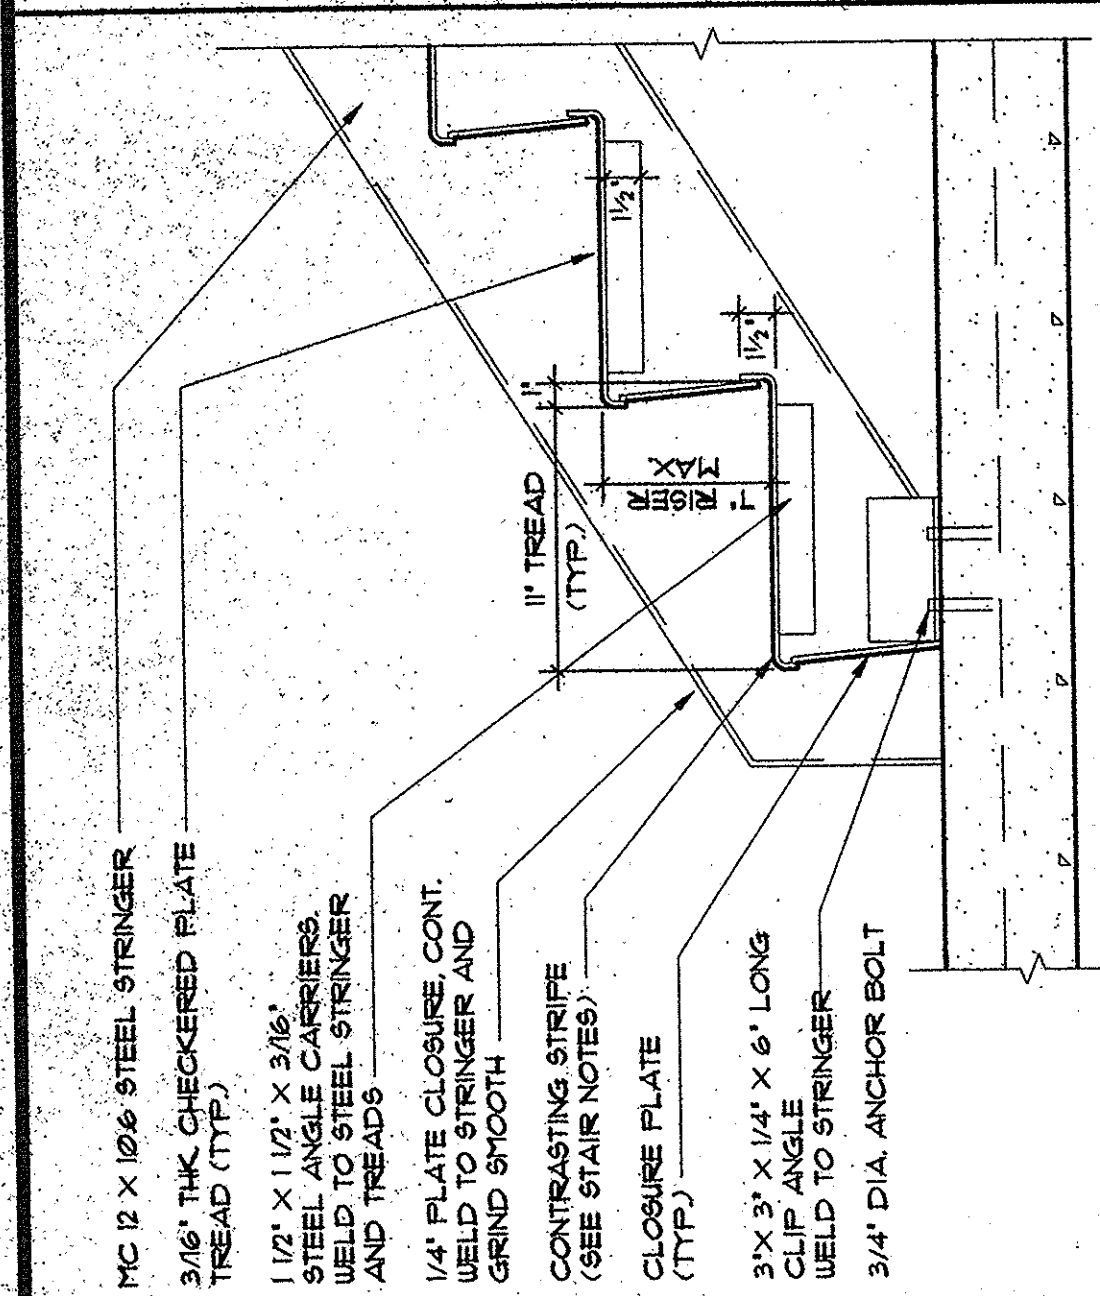


STAIR DETAIL @ CONCRETE SLAB
SCALE: 1 1/2" = 1'-0"
PREFABRICATED STEEL STAIR AND HANDRAIL (VERIFY ALL STAIR DETAILS W/ FABRICATOR)

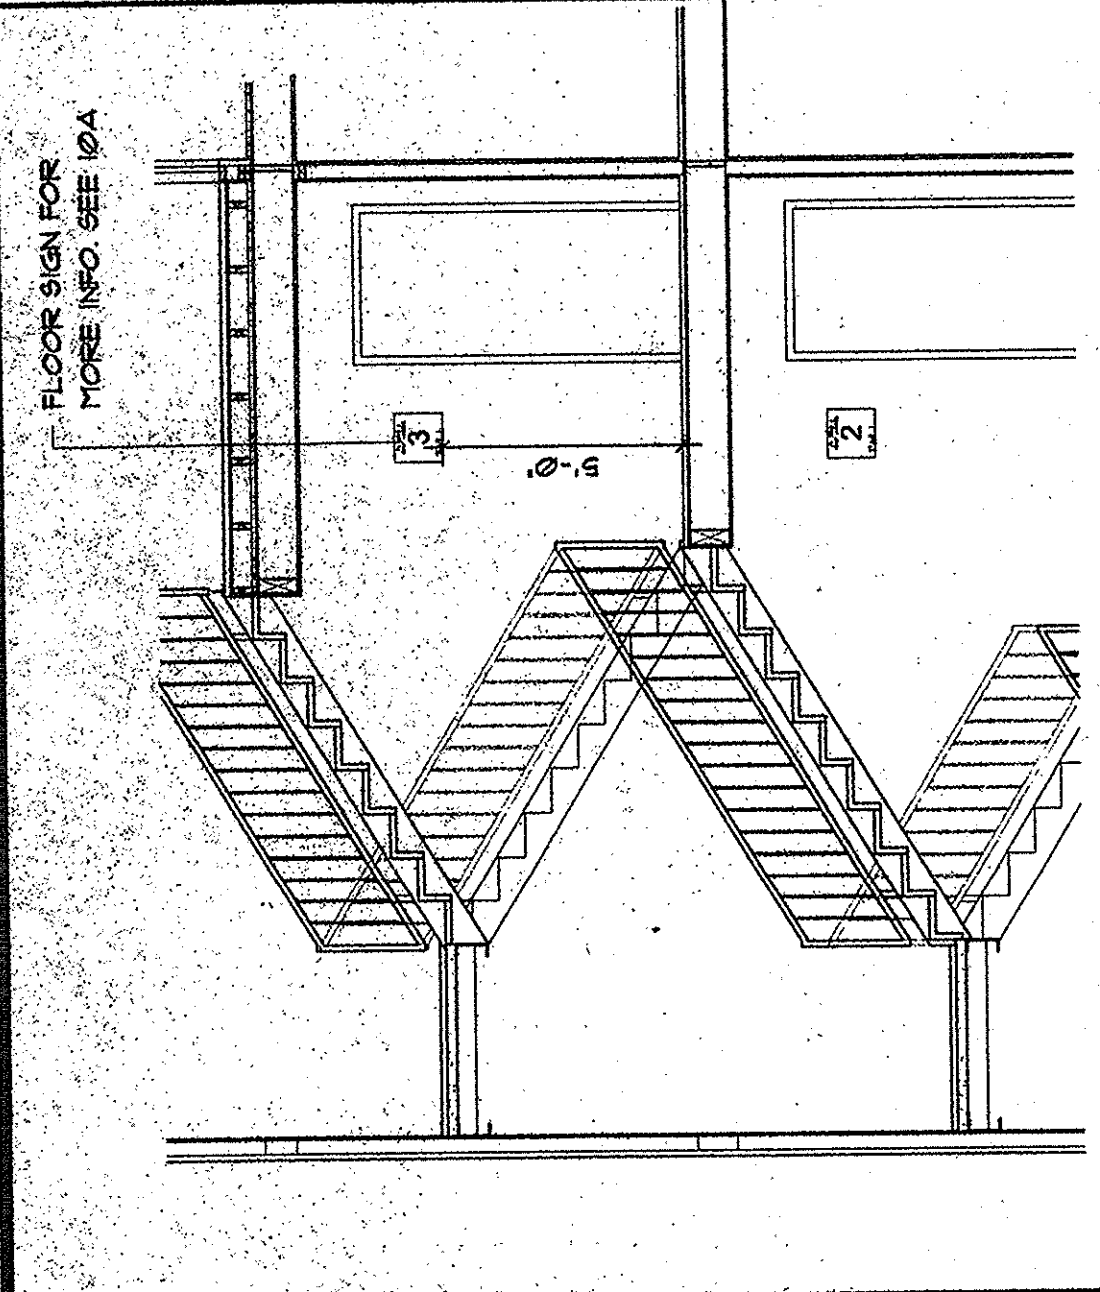

FLOOR SIGN FOR FIRE STAIR LOCATION
SCALE: 1" = 1'-0"
NOTE: IF POSSIBLE THE SIGN SHOULD BE PLACED ADJACENT TO THE DOOR AND BE VISIBLE WITH THE DOOR OPENED OR CLOSED.

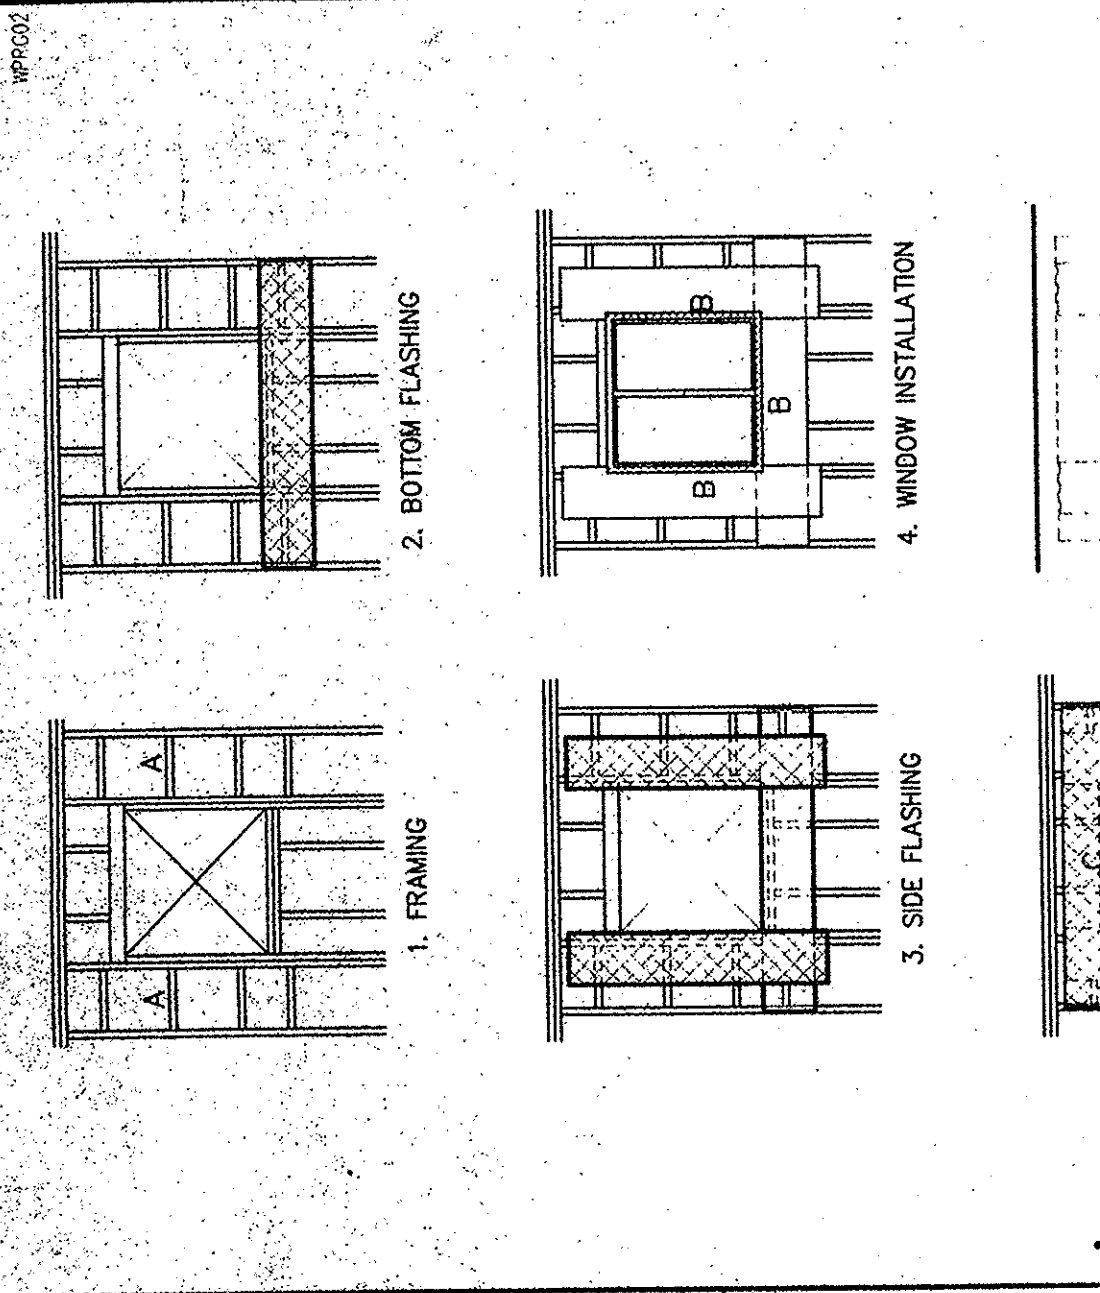


TYPICAL WINDOW AND LOUVER FLASHING DETAIL
SCALE: NONE
WINDOW FLASHING NOTES: 1. WINDOW FLASHING IS TO BE MOST TOP BY FORTIFIBER OR APPROVED EQUAL. 2. ALL BUG PAPER TO BE "SUPER JUMBO-TEX" BY FORTIFIBER OR APPROVED EQUAL. 3. WHERE THE OPENING COURSE IS A WALL, A MINIMUM 1/2" OF THE FLASHING IS TO BE INSTALLED TO SUPPORT THE OUTSIDE EDGE OF THE FLASHING. 4. BOTTOM FLASHING - APPLY THE FIRST STRIP OF FLASHING TO THE HORIZONTAL SURFACE OF THE WINDOW FRAME. 5. TOP FLASHING - APPLY THE FIRST STRIP OF FLASHING TO THE HORIZONTAL SURFACE OF THE WINDOW FRAME. 6. BUG PAPER

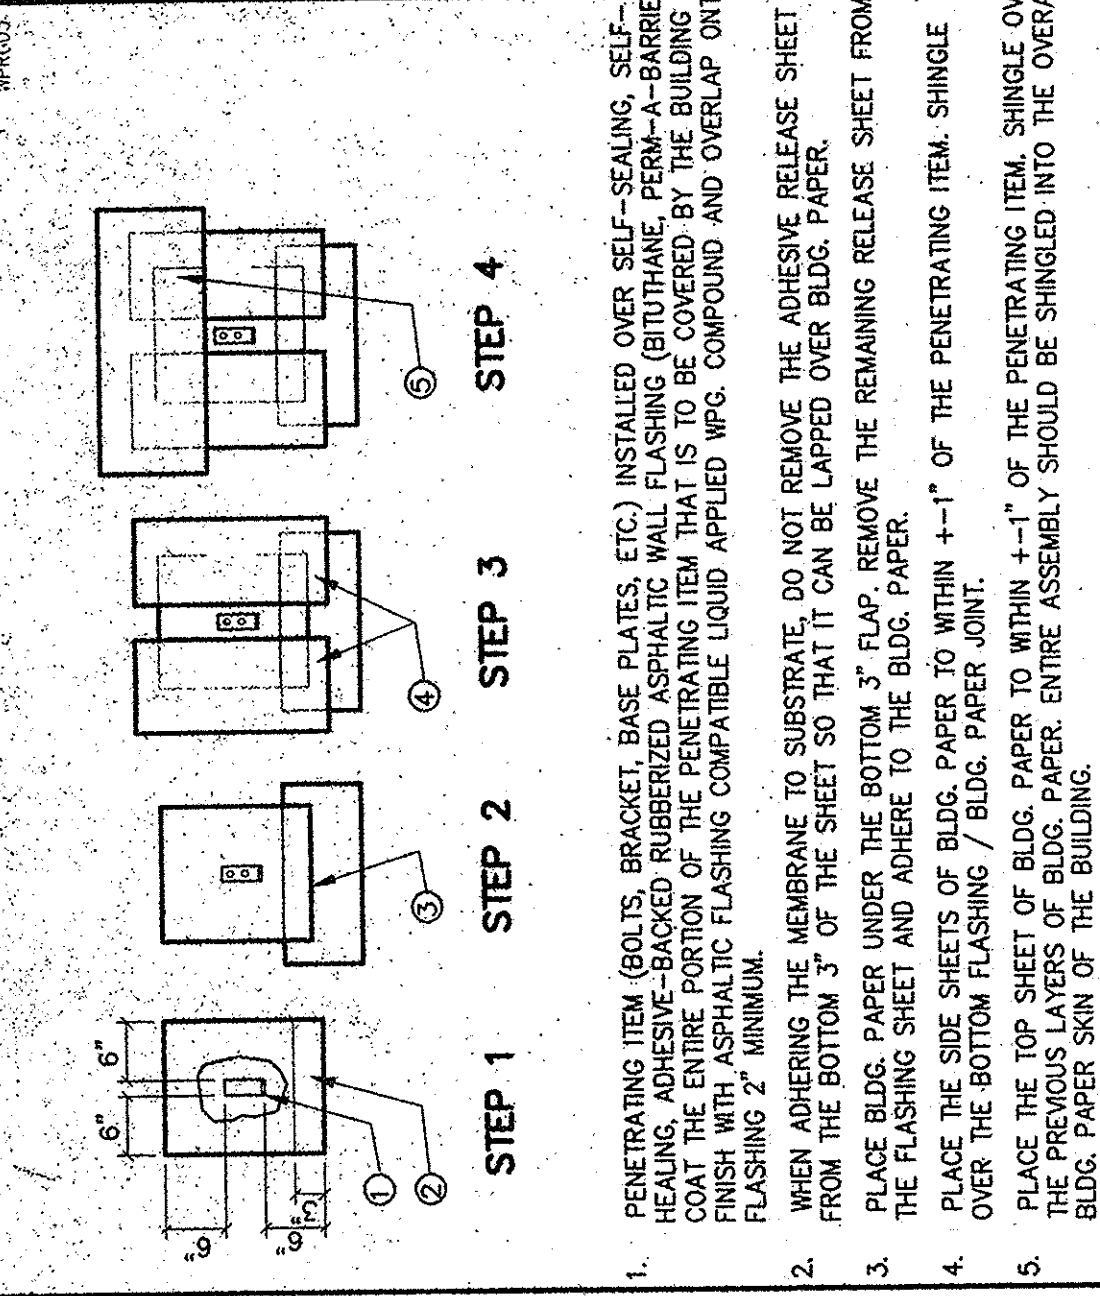


TYPICAL BUILDING SKIN PENETRATION DETAIL
SCALE: NONE
NOTE: THIS WATERPROOFING METHOD IS TO BE USED WHEREVER THE WATERPROOF BUILDING PAPER IS PENETRATED OR INTERRUPTED.


PLAYA DEL REY
8700 PERSHING DRIVE
PLAYA DEL REY, CALIFORNIA 90293
ARCHSTONE COMMUNITIES
217 Technology Drive, Second Floor
Irvine, California 92618
SUNTEC 1702 1860 BLAKE STREET DENV. CO 80202 TEL 303.675.0041 FAX 303.675.0052
PENTHOUSE 220 ARIZONA AVENUE SAVANNAH GA 30401 TEL 310.394.0273 FAX 310.394.2424
VAN TILBURG, BAYARD & SODERBERG, AIA ARCHITECTURE PLANNING INTERIORS

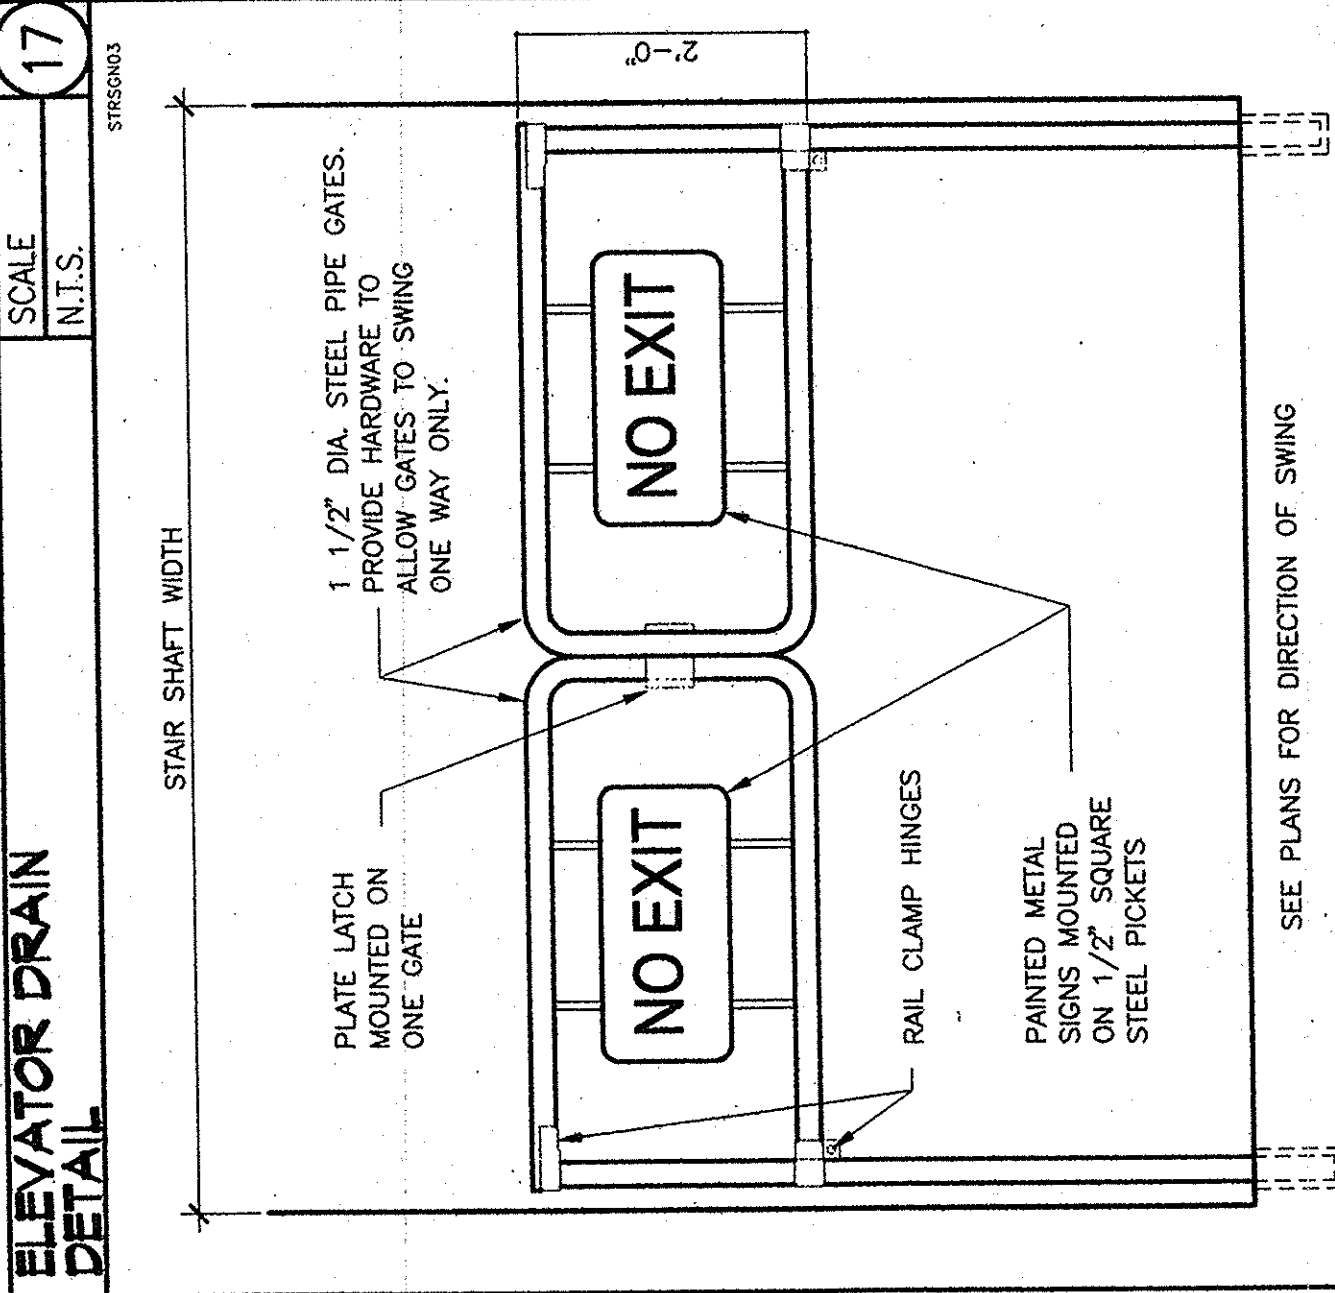


STAIR SHAFT BARRIER
SCALE: 1" = 1'-0"
SEE PLANS FOR DIRECTION OF SWING

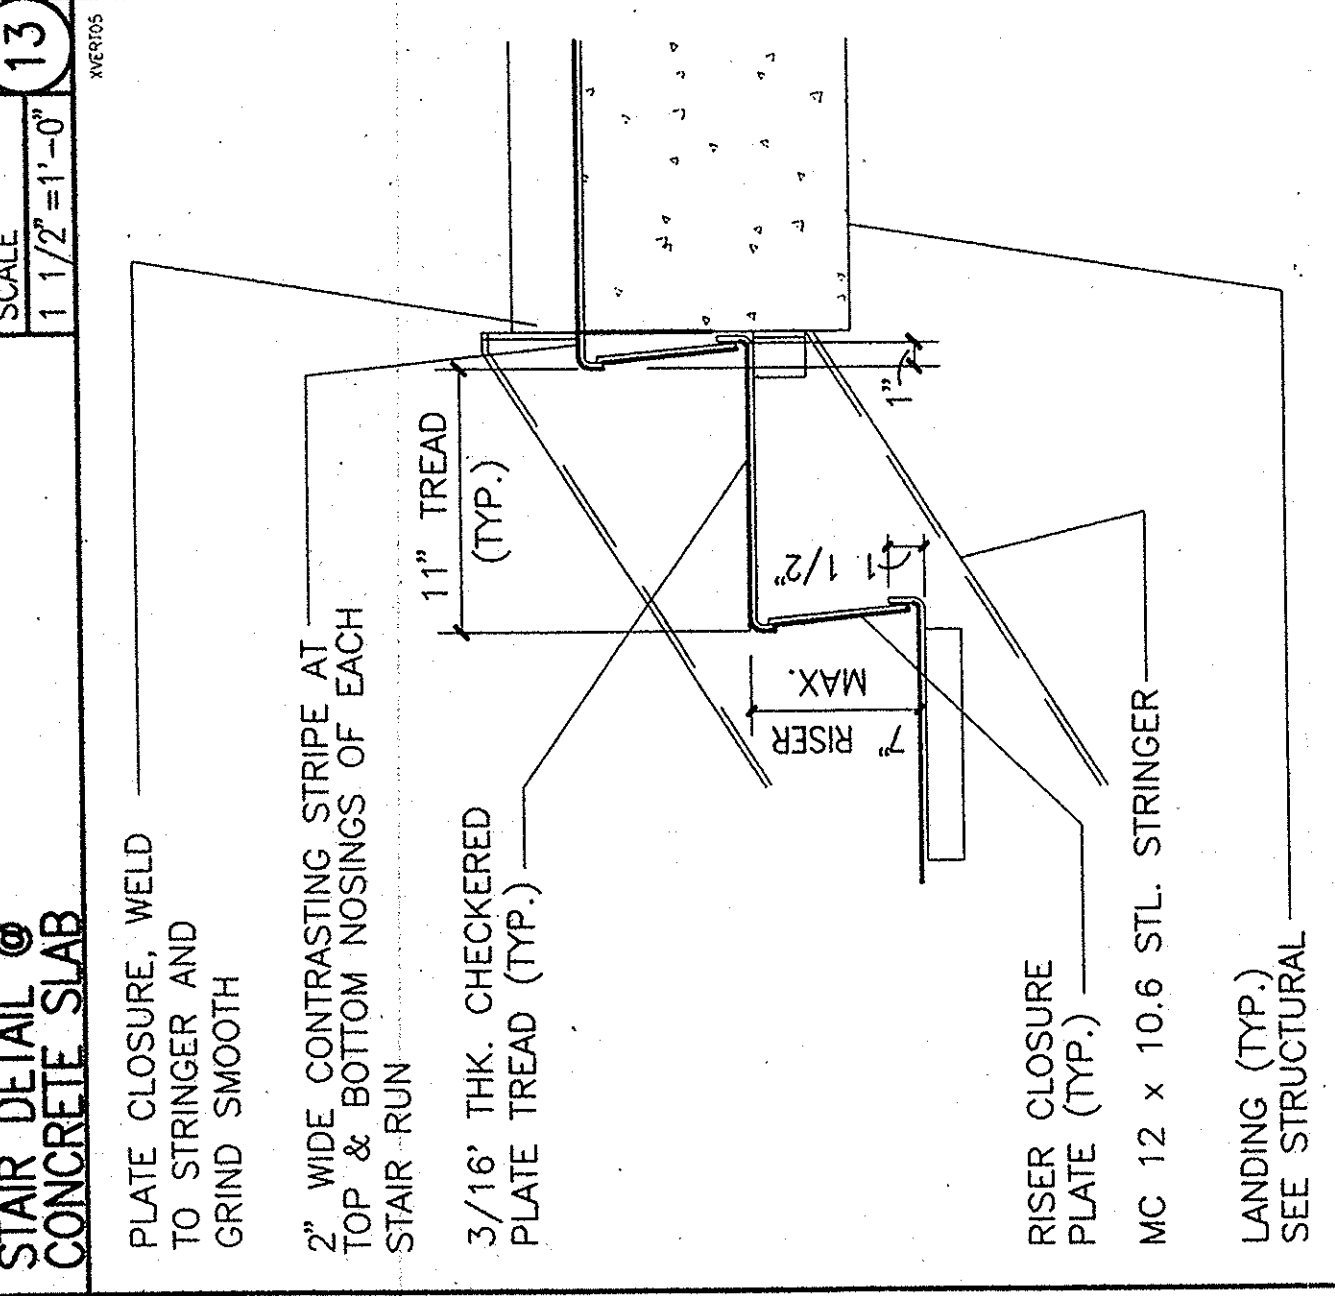


STEEL STAIR DETAIL @ TOP LANDING
SCALE: 1 1/2" = 1'-0"

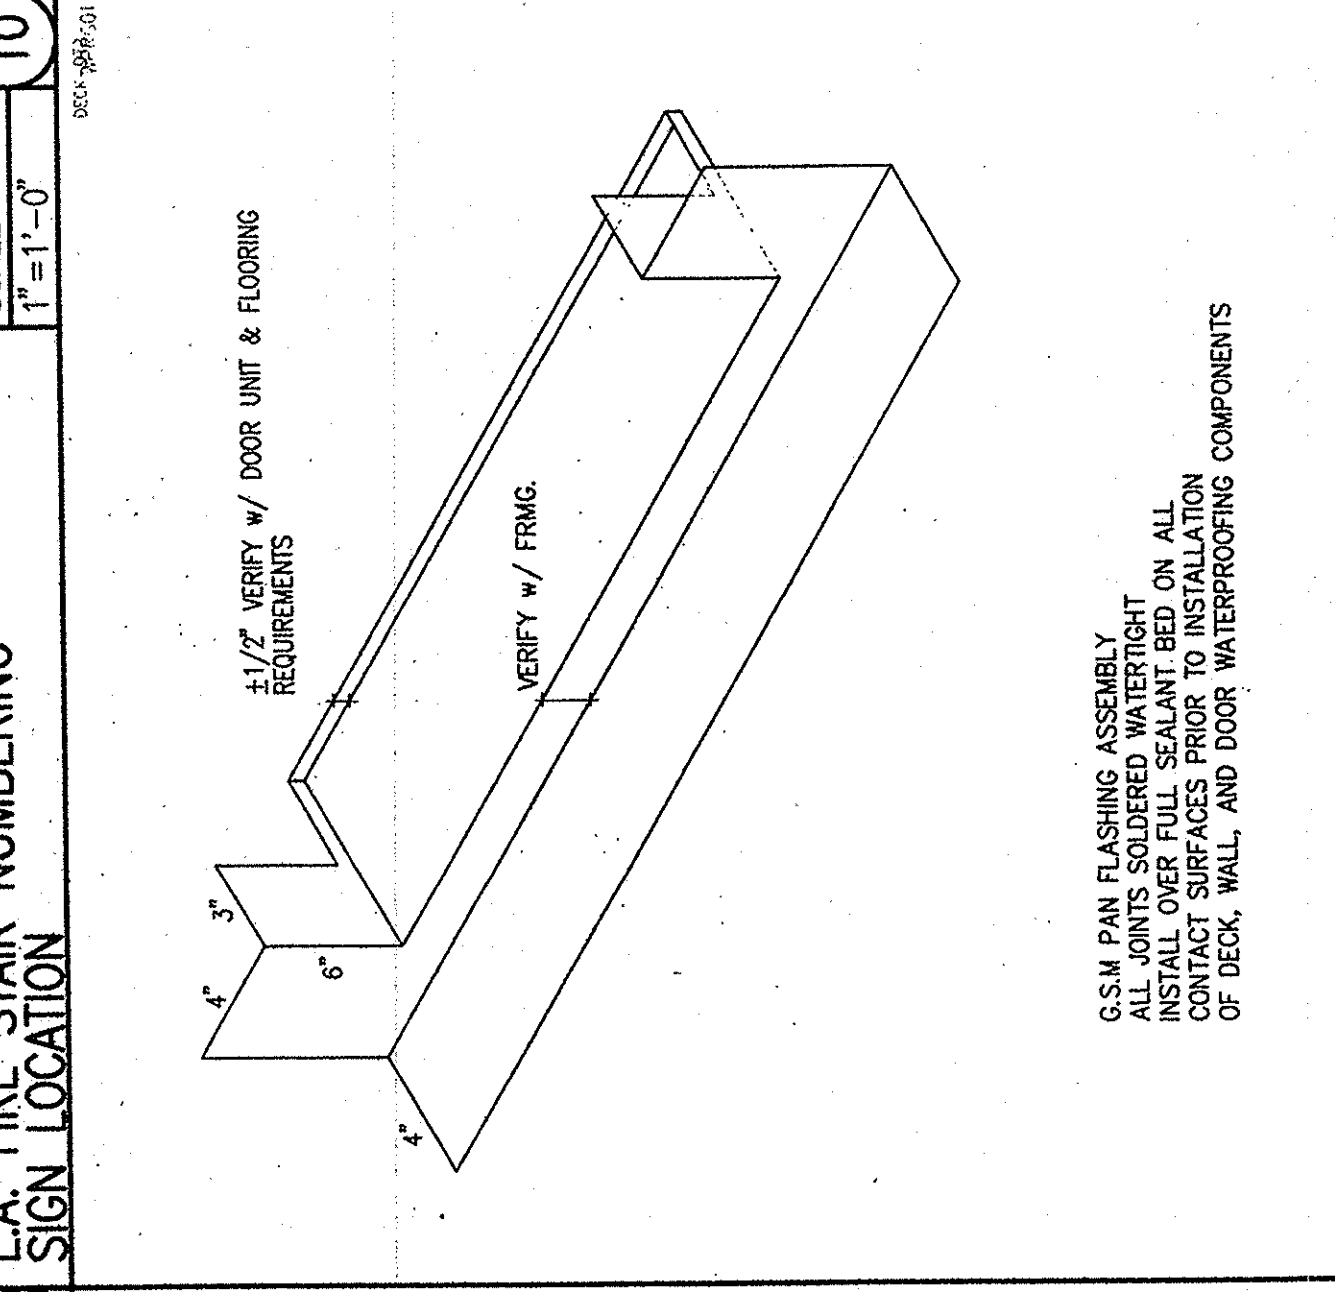


PAN FLASHING ASSEMBLY INSTALLATION
SCALE: 1 1/2" = 1'-0"

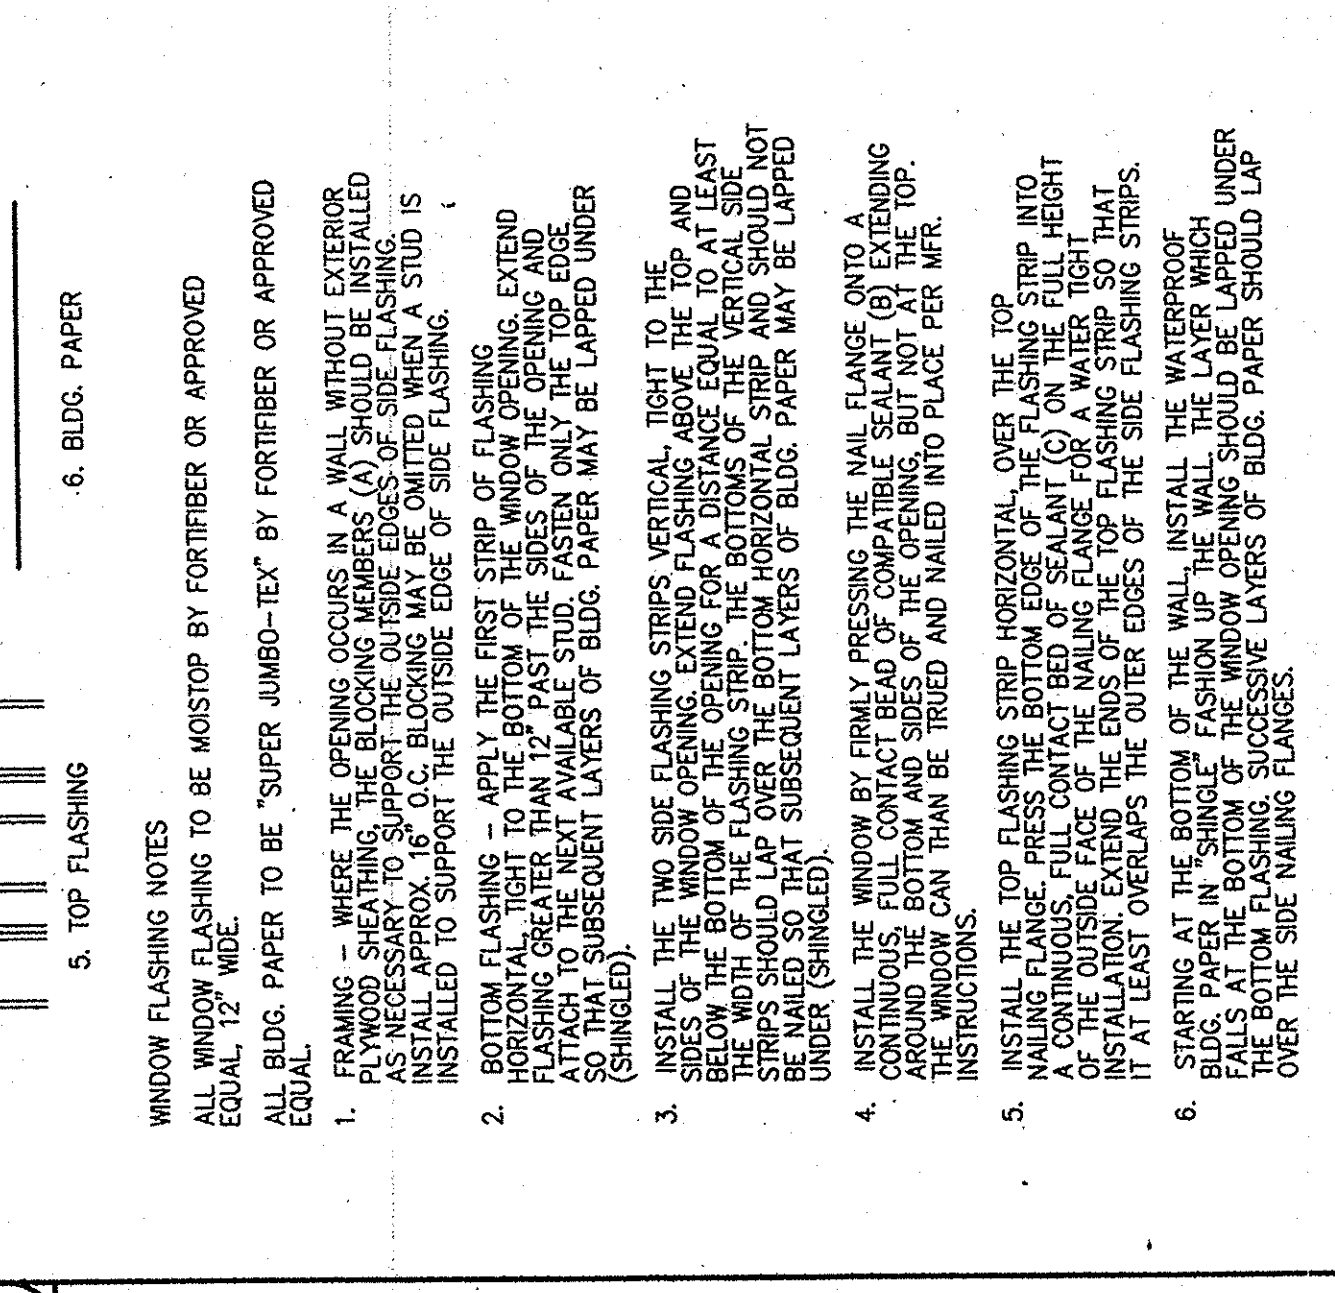


TYPICAL WINDOW AND LOUVER FLASHING DETAIL
SCALE: NONE

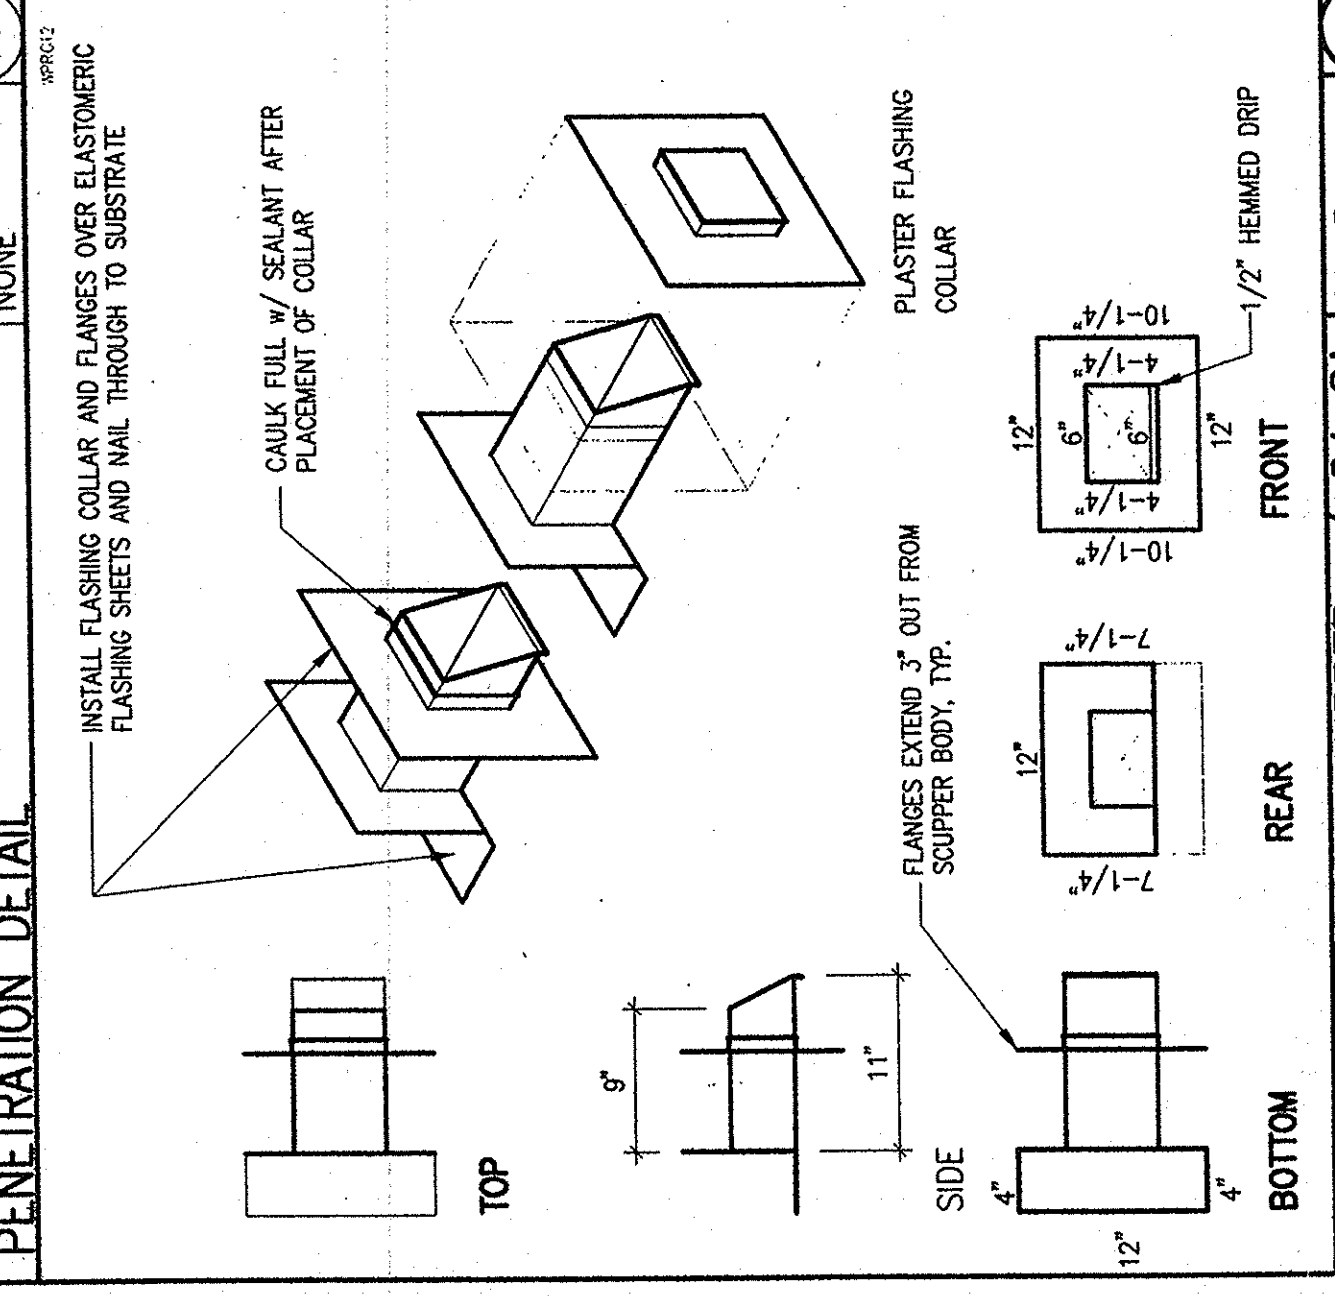


TYPICAL BUILDING SKIN PENETRATION DETAIL
SCALE: NONE

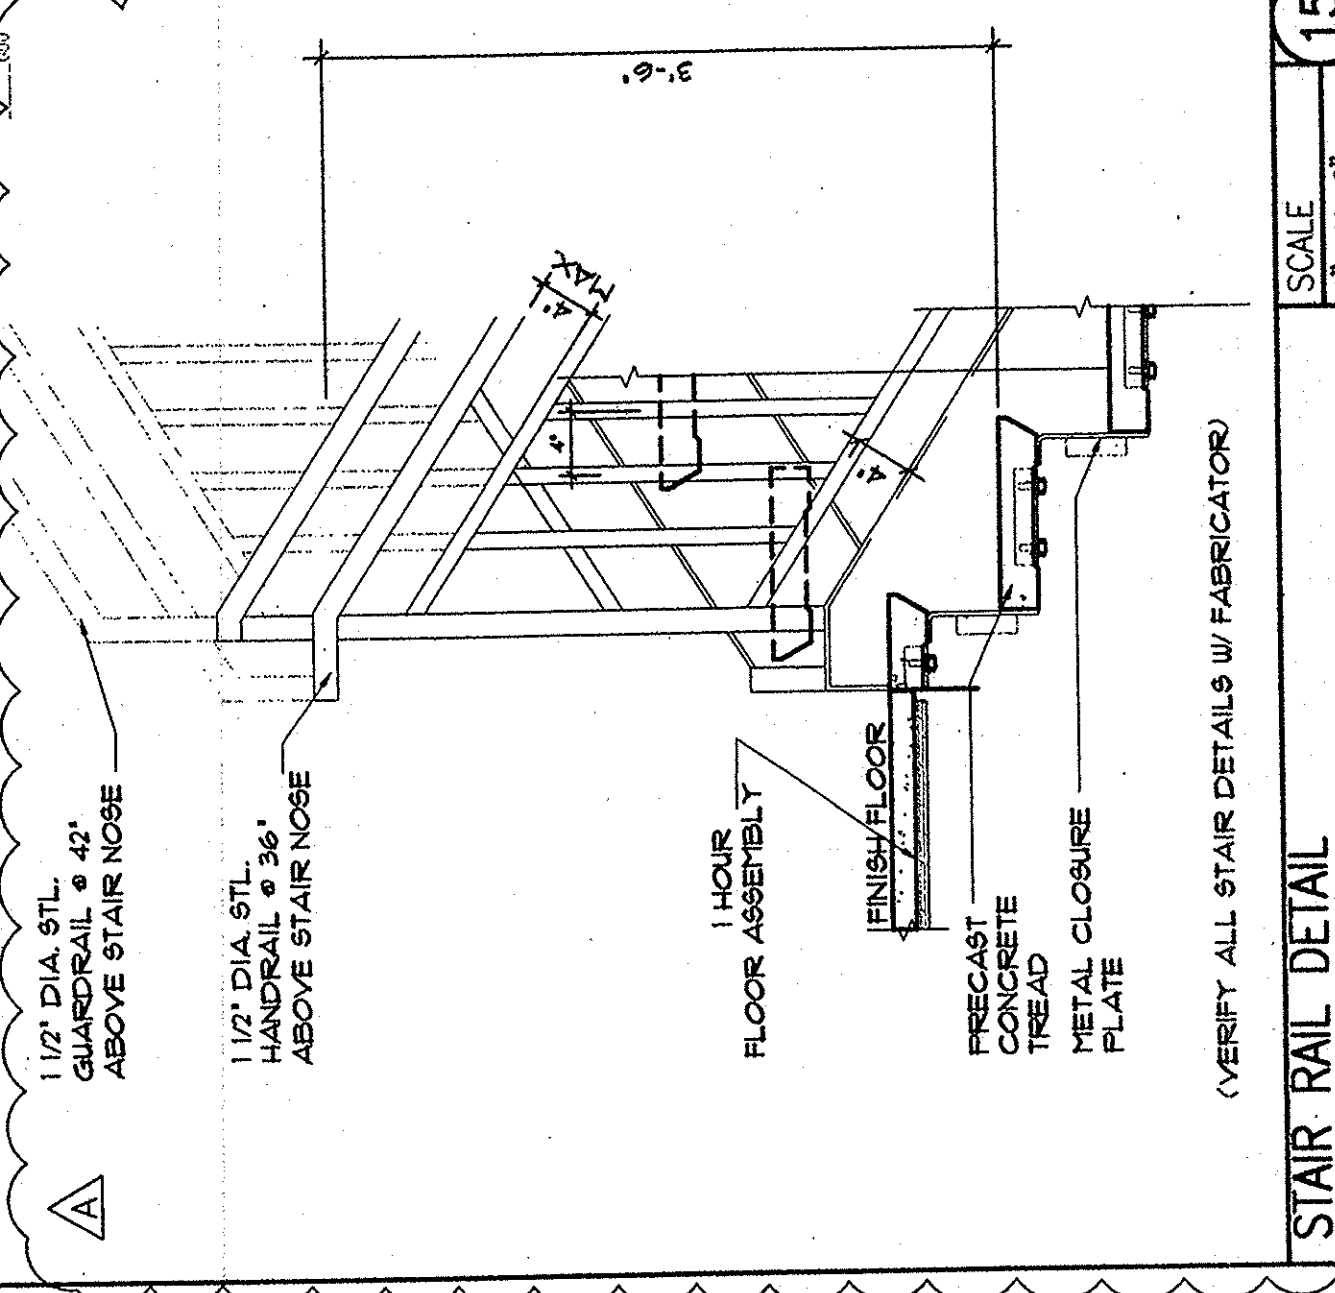


STAIR RAIL DETAIL
SCALE: 1" = 1'-0"
NOTE: VERIFY ALL STAIR DETAILS W/ FABRICATOR

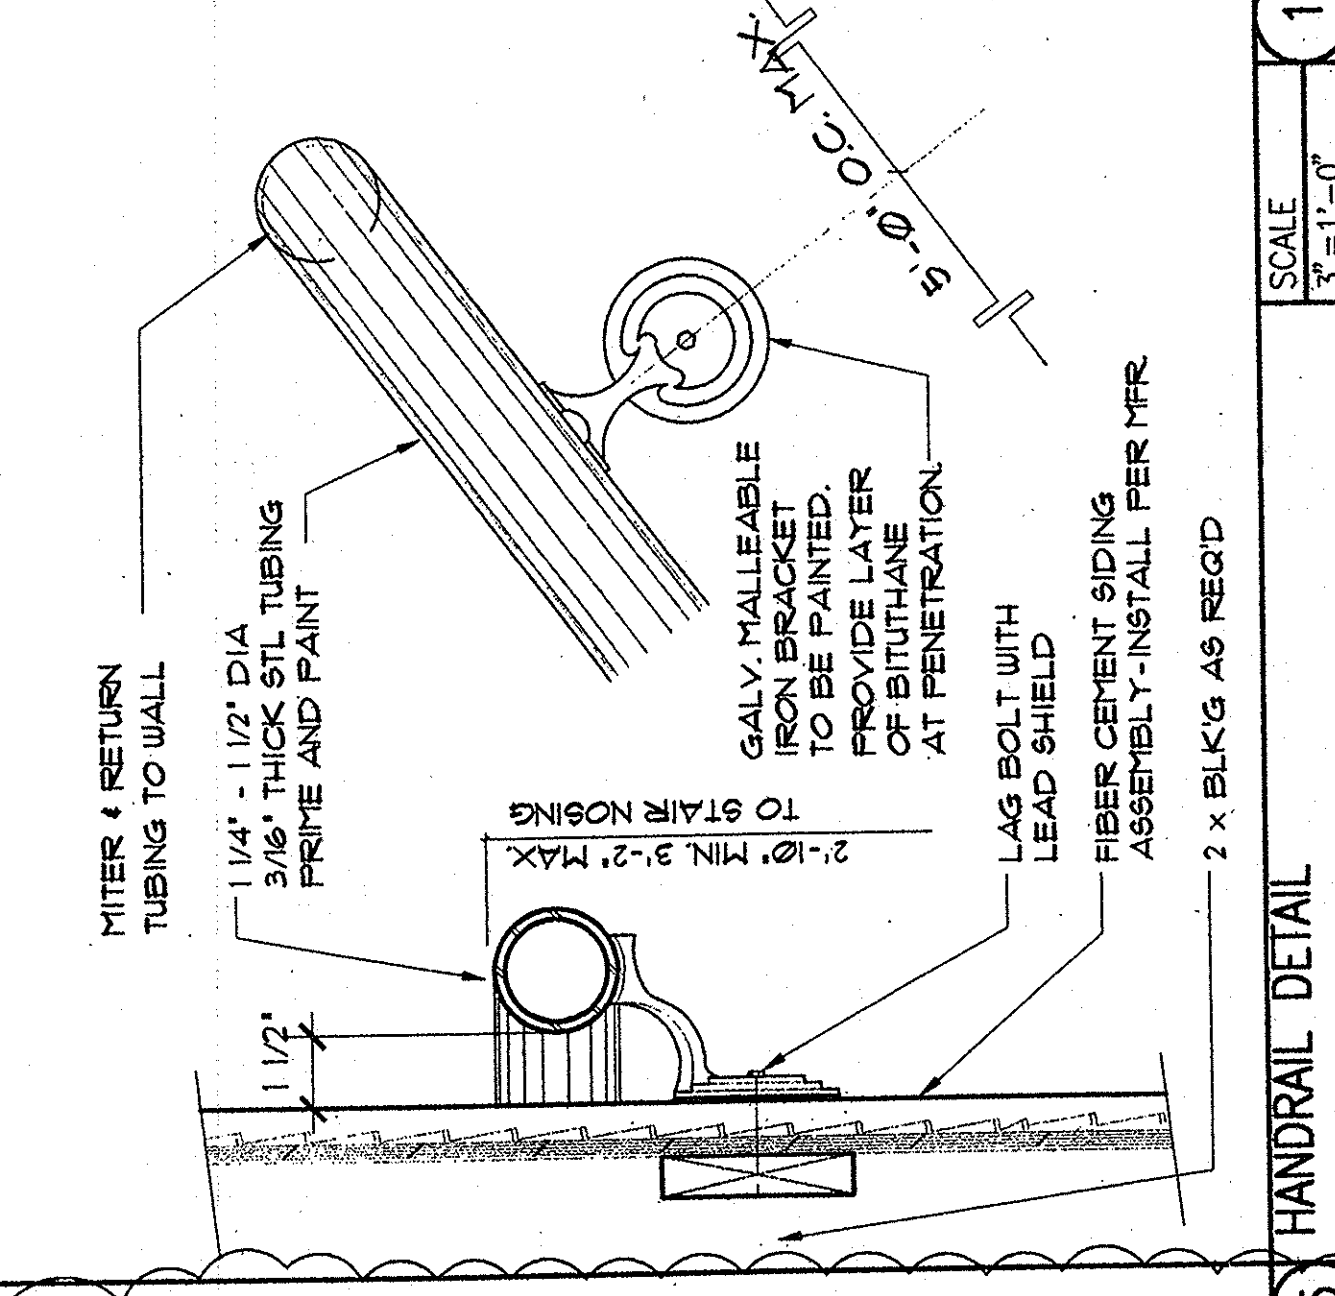


HANDRAIL DETAIL
SCALE: 3" = 1'-0"

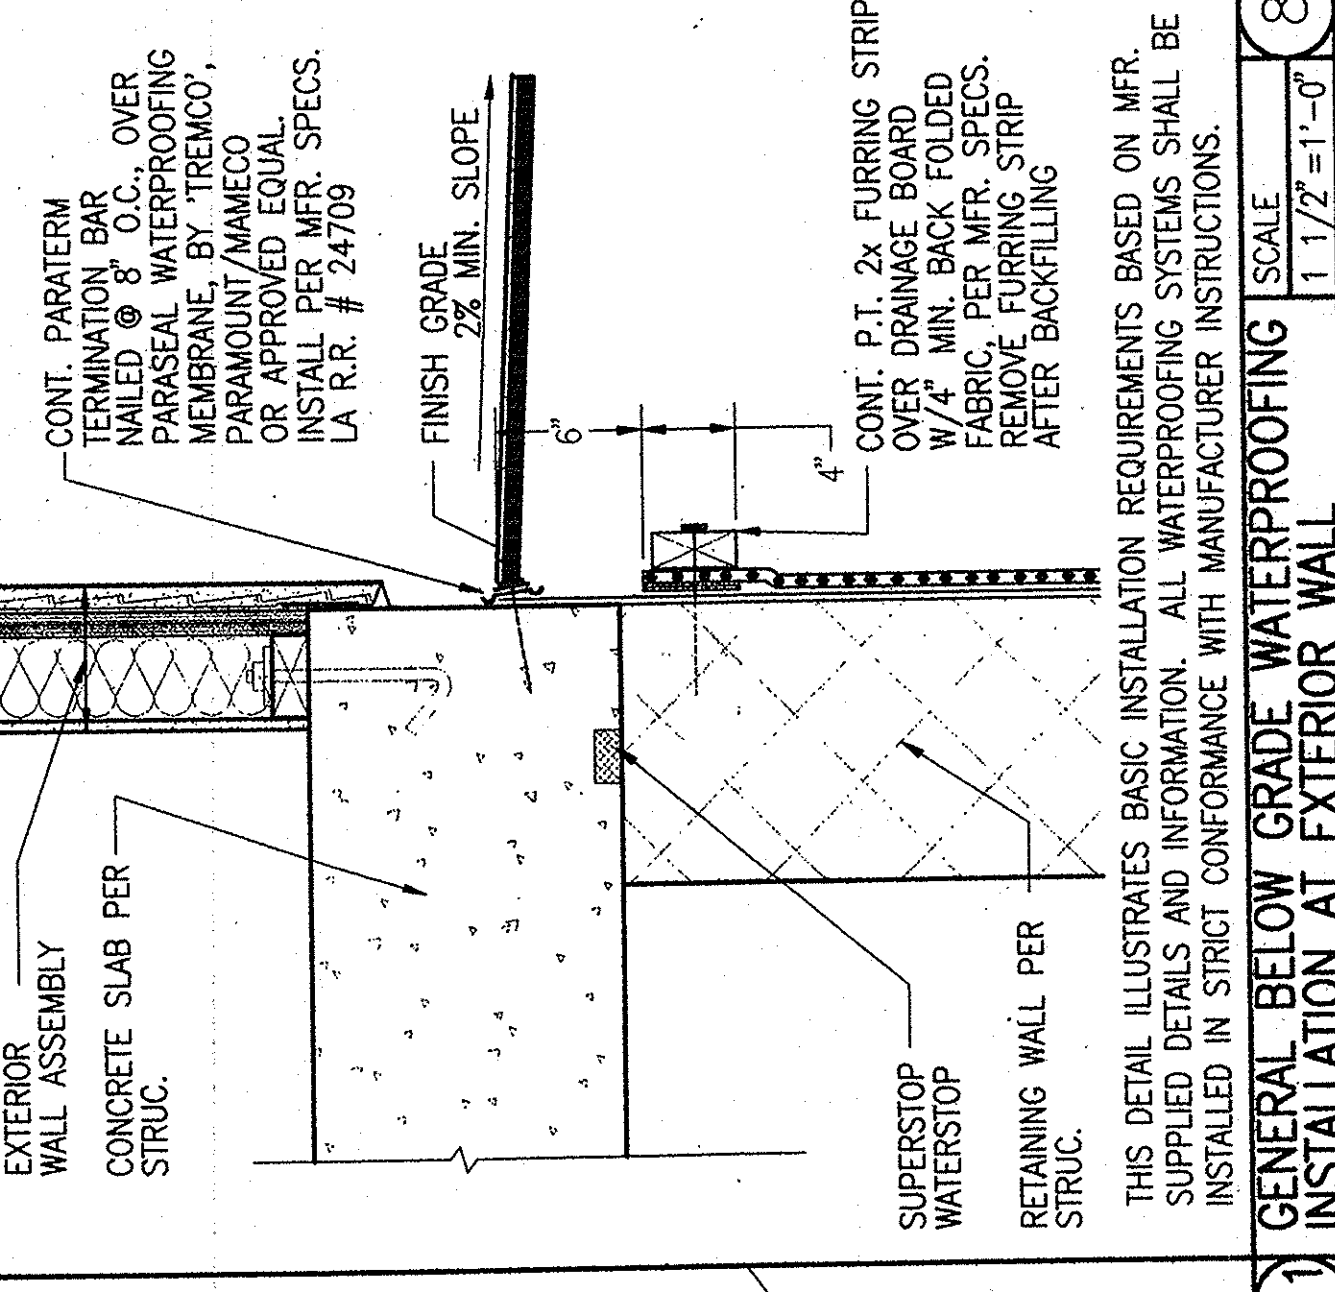


GENERAL BELOW GRADE WATERPROOFING
SCALE: 1 1/2" = 1'-0"

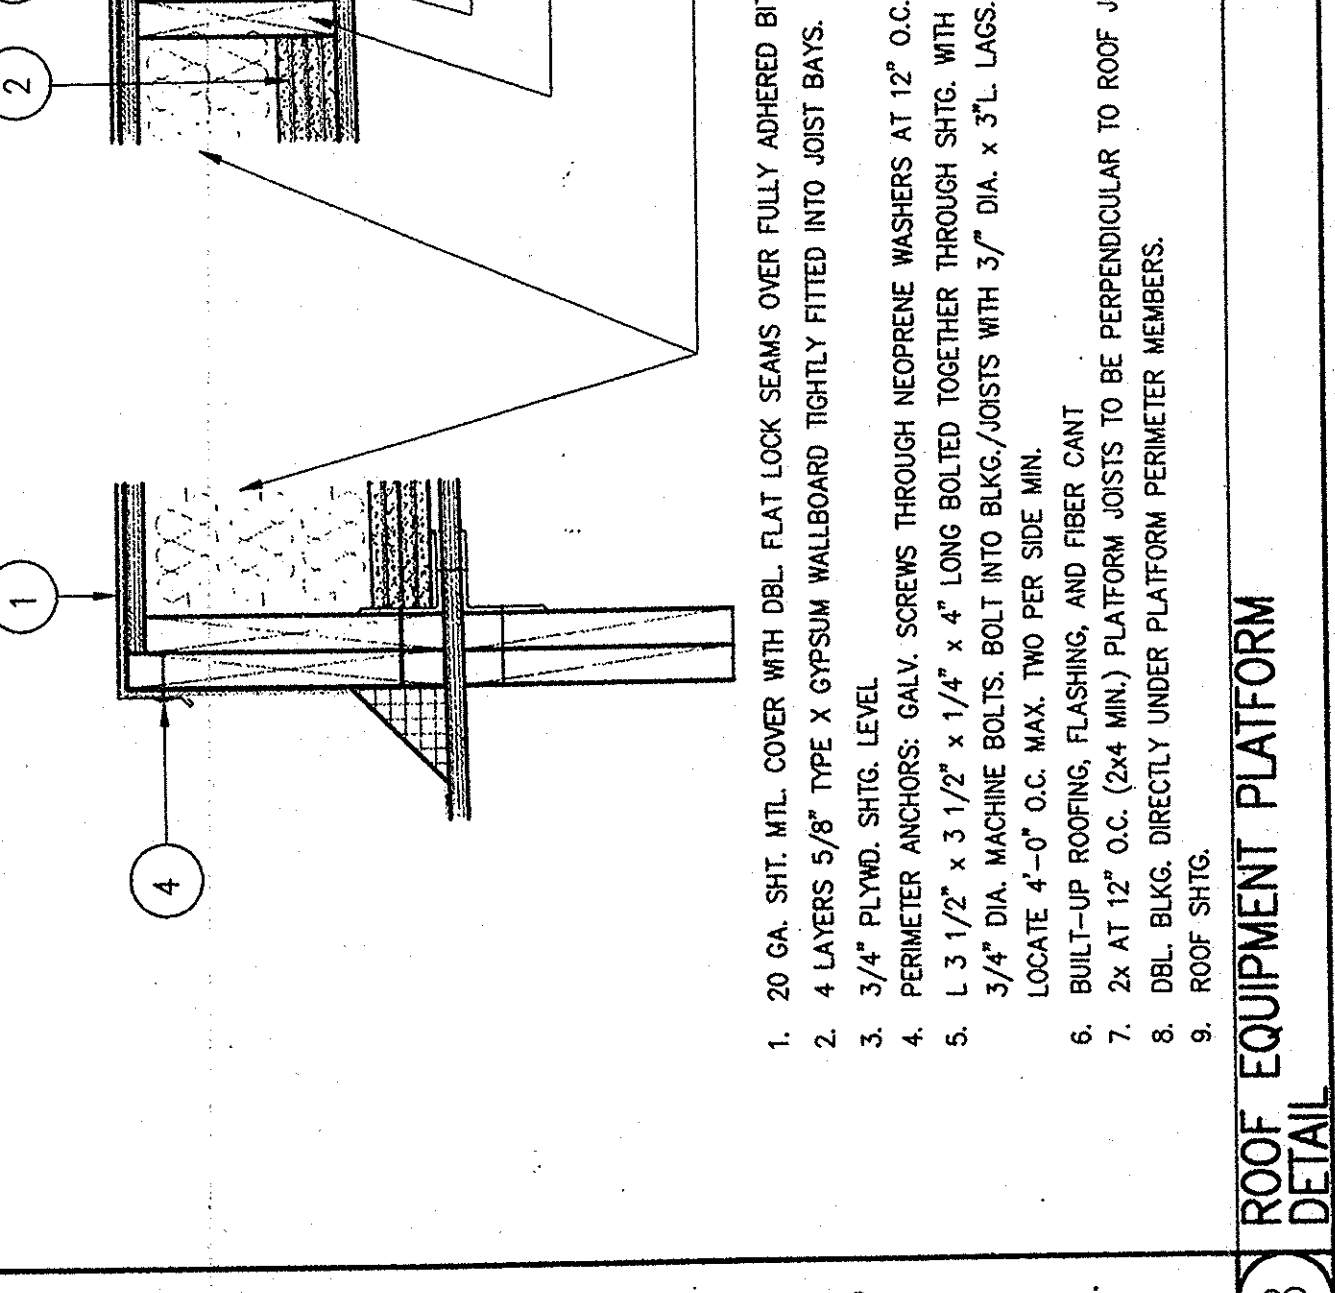


ROOF EQUIPMENT PLATFORM DETAIL
SCALE: 1 1/2" = 1'-0"

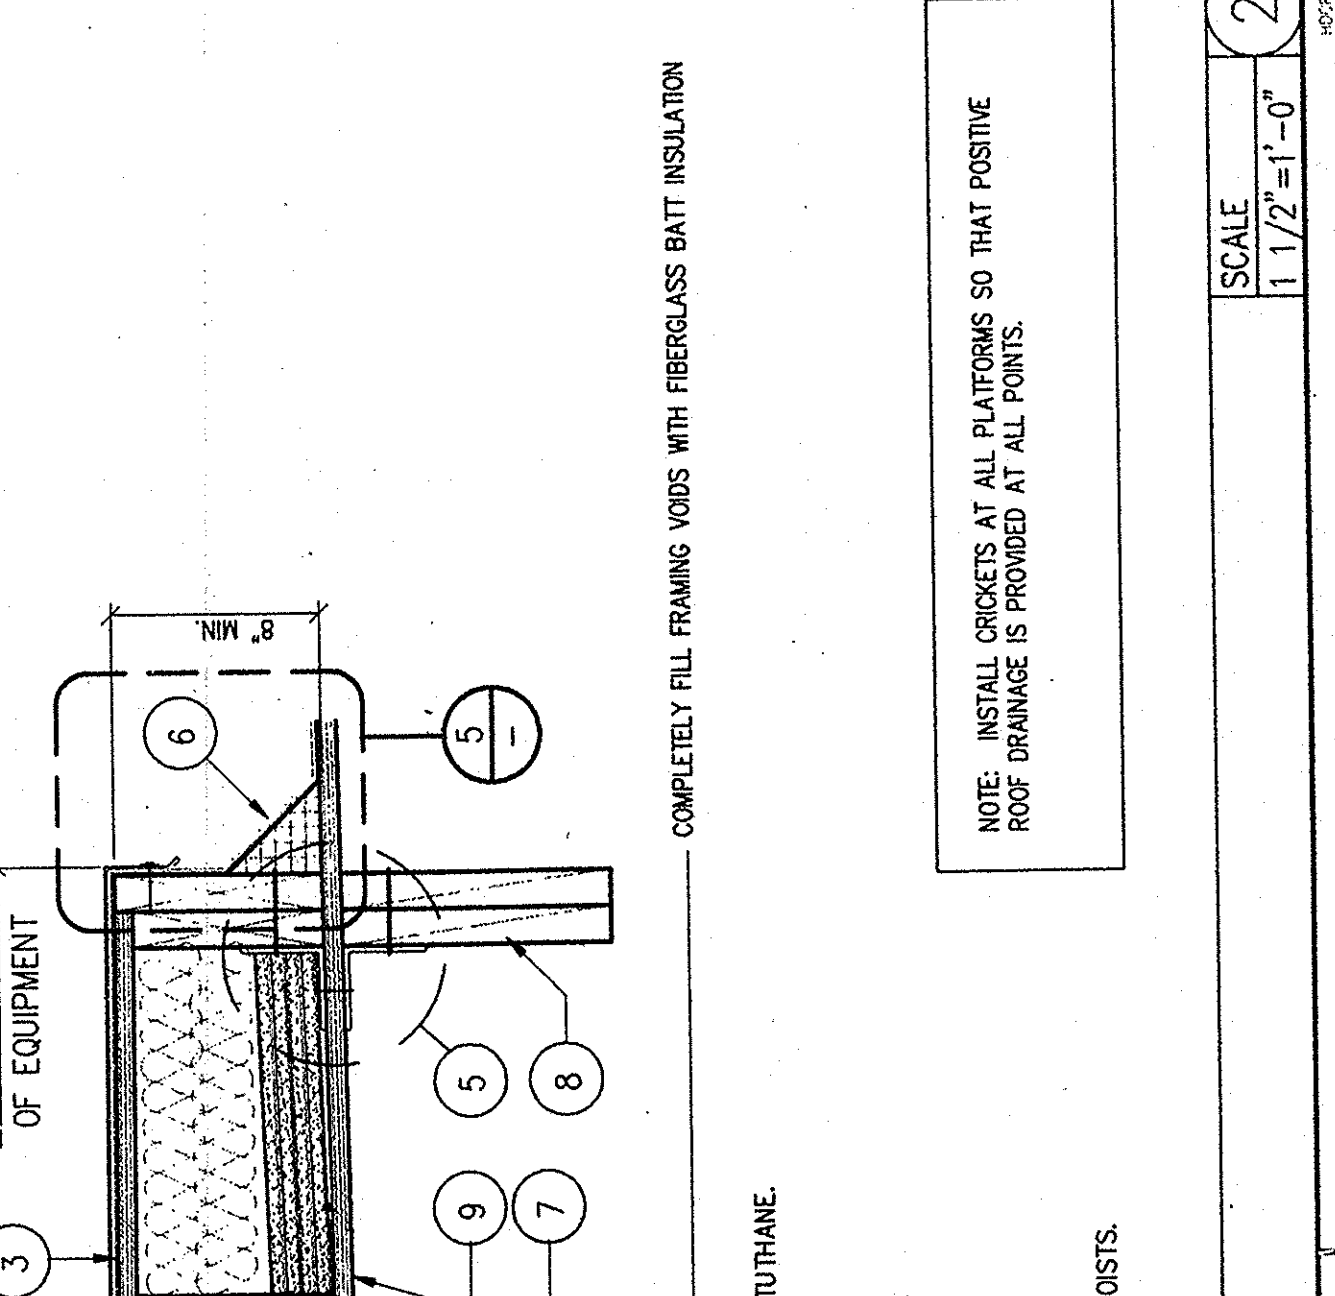


TYPICAL WINDOW AND LOUVER FLASHING DETAIL
SCALE: 1 1/2" = 1'-0"

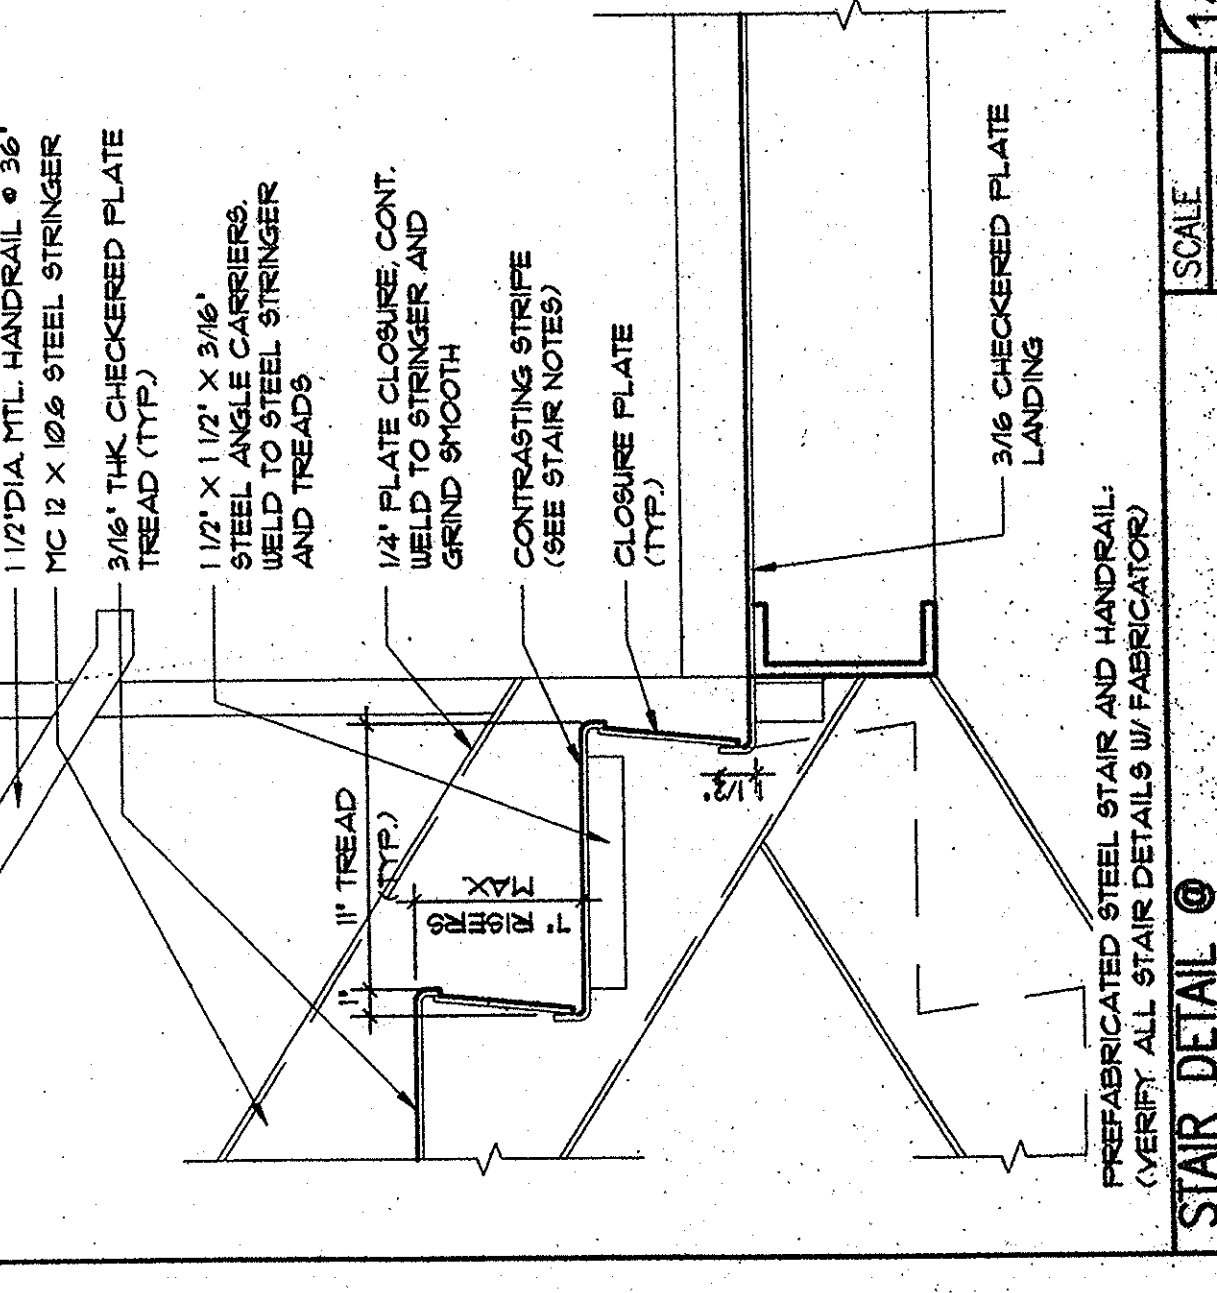


STAIR DETAIL @ INTERMEDIATE LANDING
SCALE: 1 1/2" = 1'-0"
PREFABRICATED STEEL STAIR AND HANDRAIL (VERIFY ALL STAIR DETAILS W/ FABRICATOR)

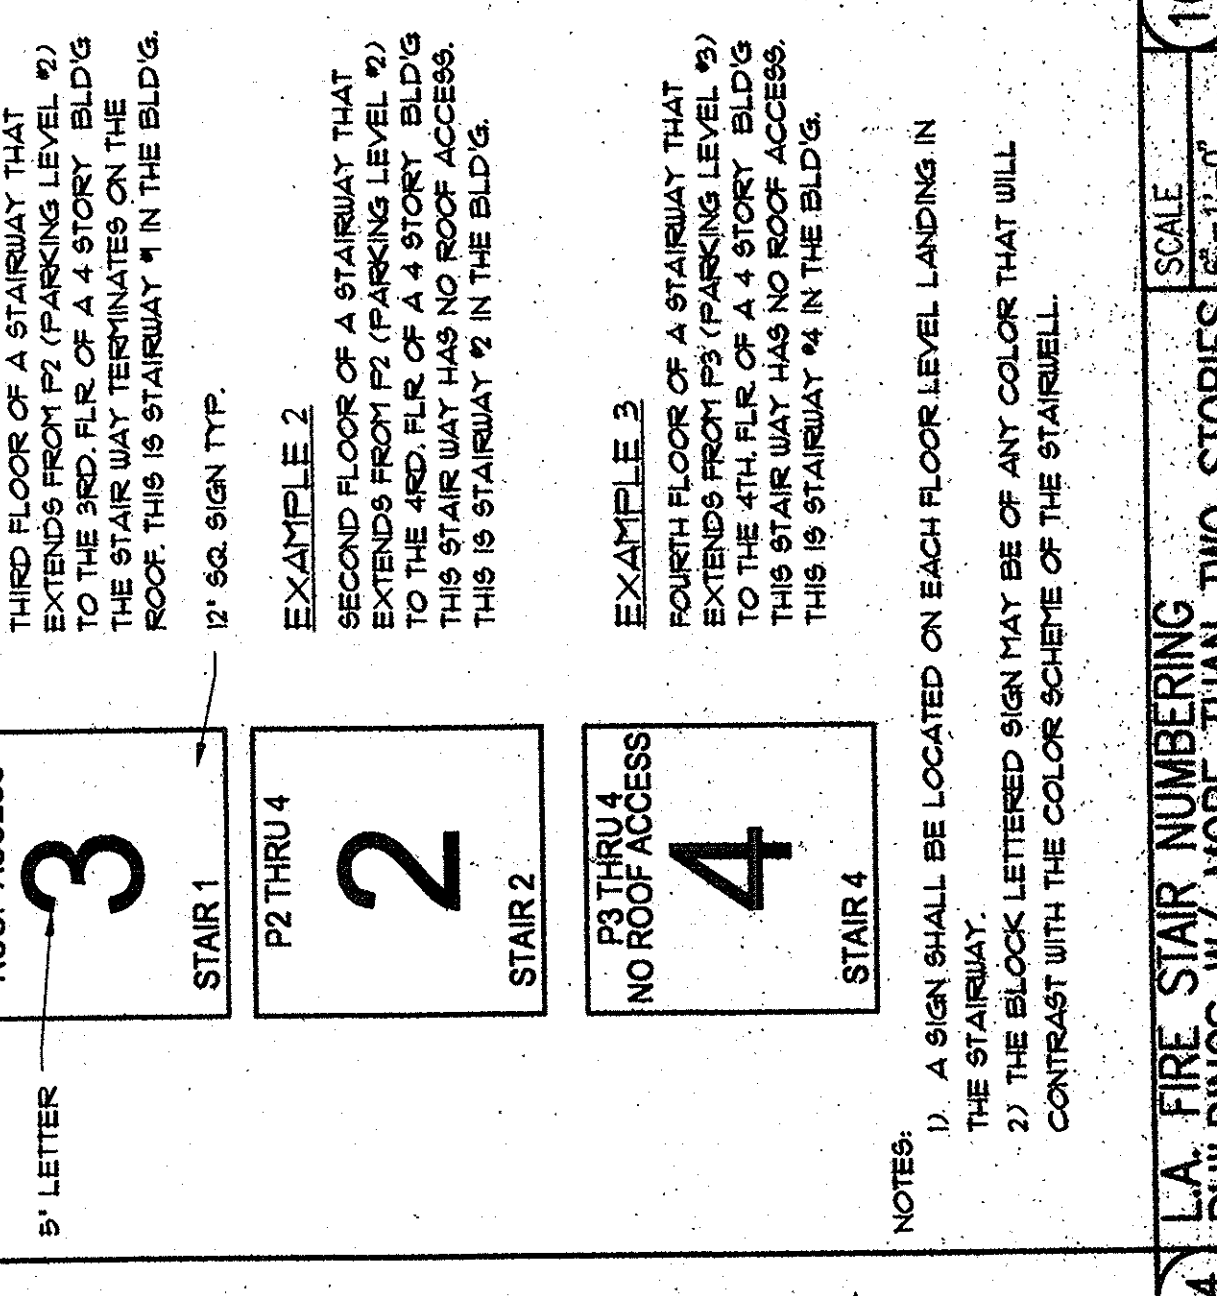


STAIR DETAIL @ TOP LANDING
SCALE: 1 1/2" = 1'-0"

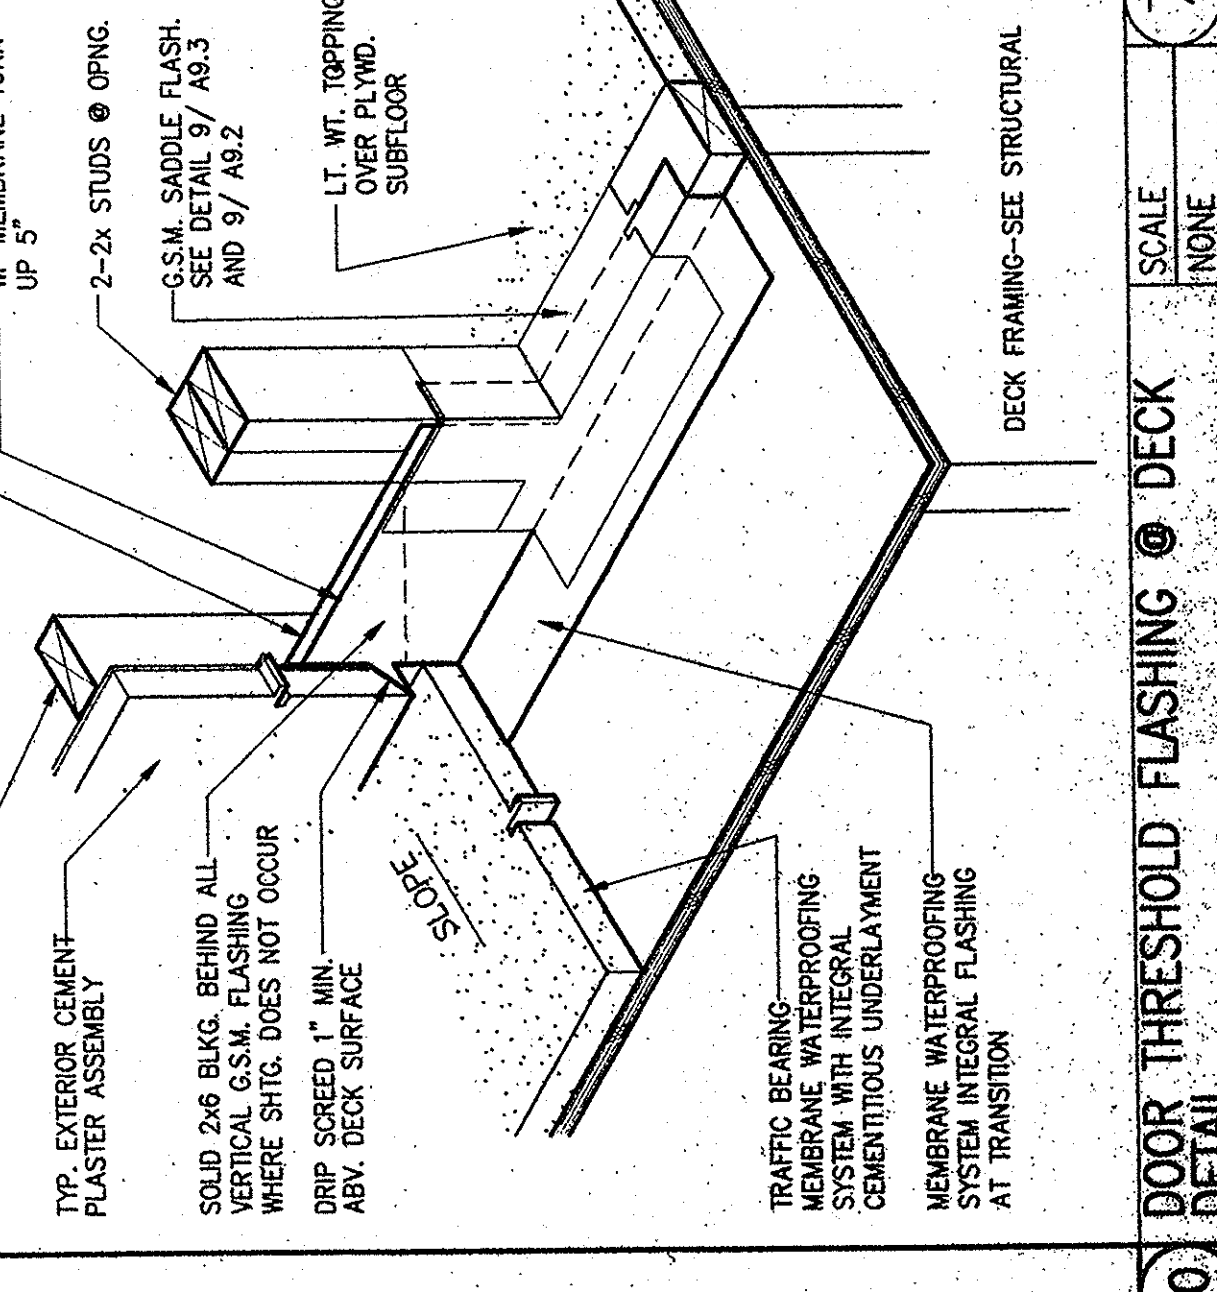

DOOR THRESHOLD FLASHING @ DECK
SCALE: NONE

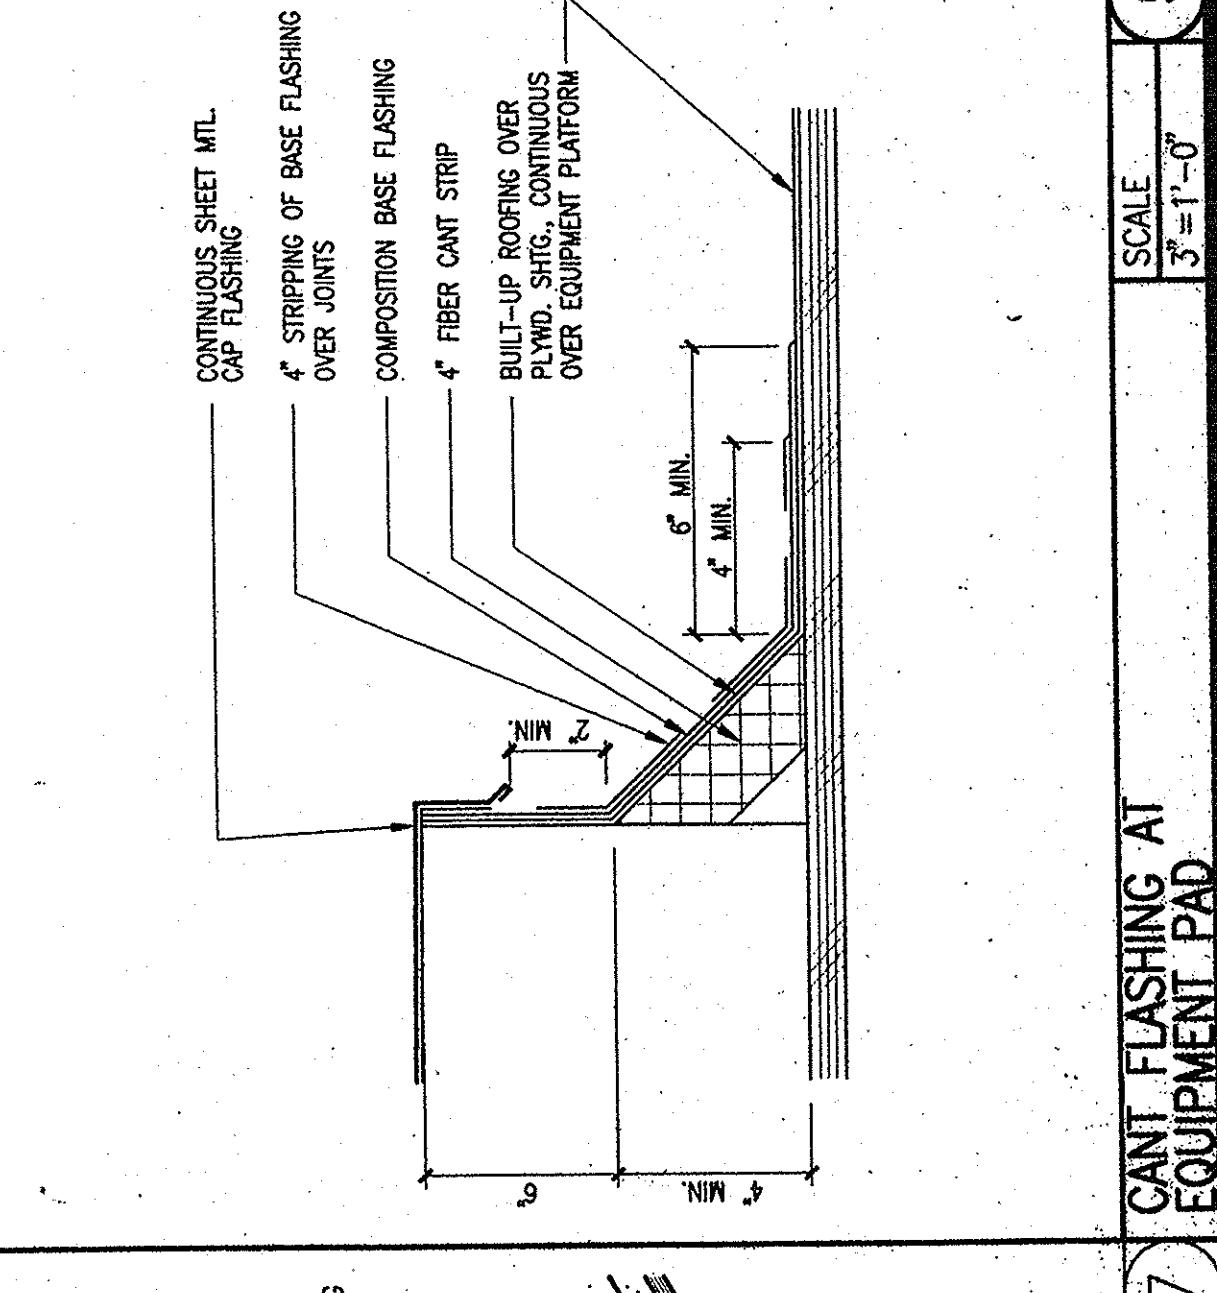

CANT FLASHING AT EQUIPMENT PAD
SCALE: 3" = 1'-0"

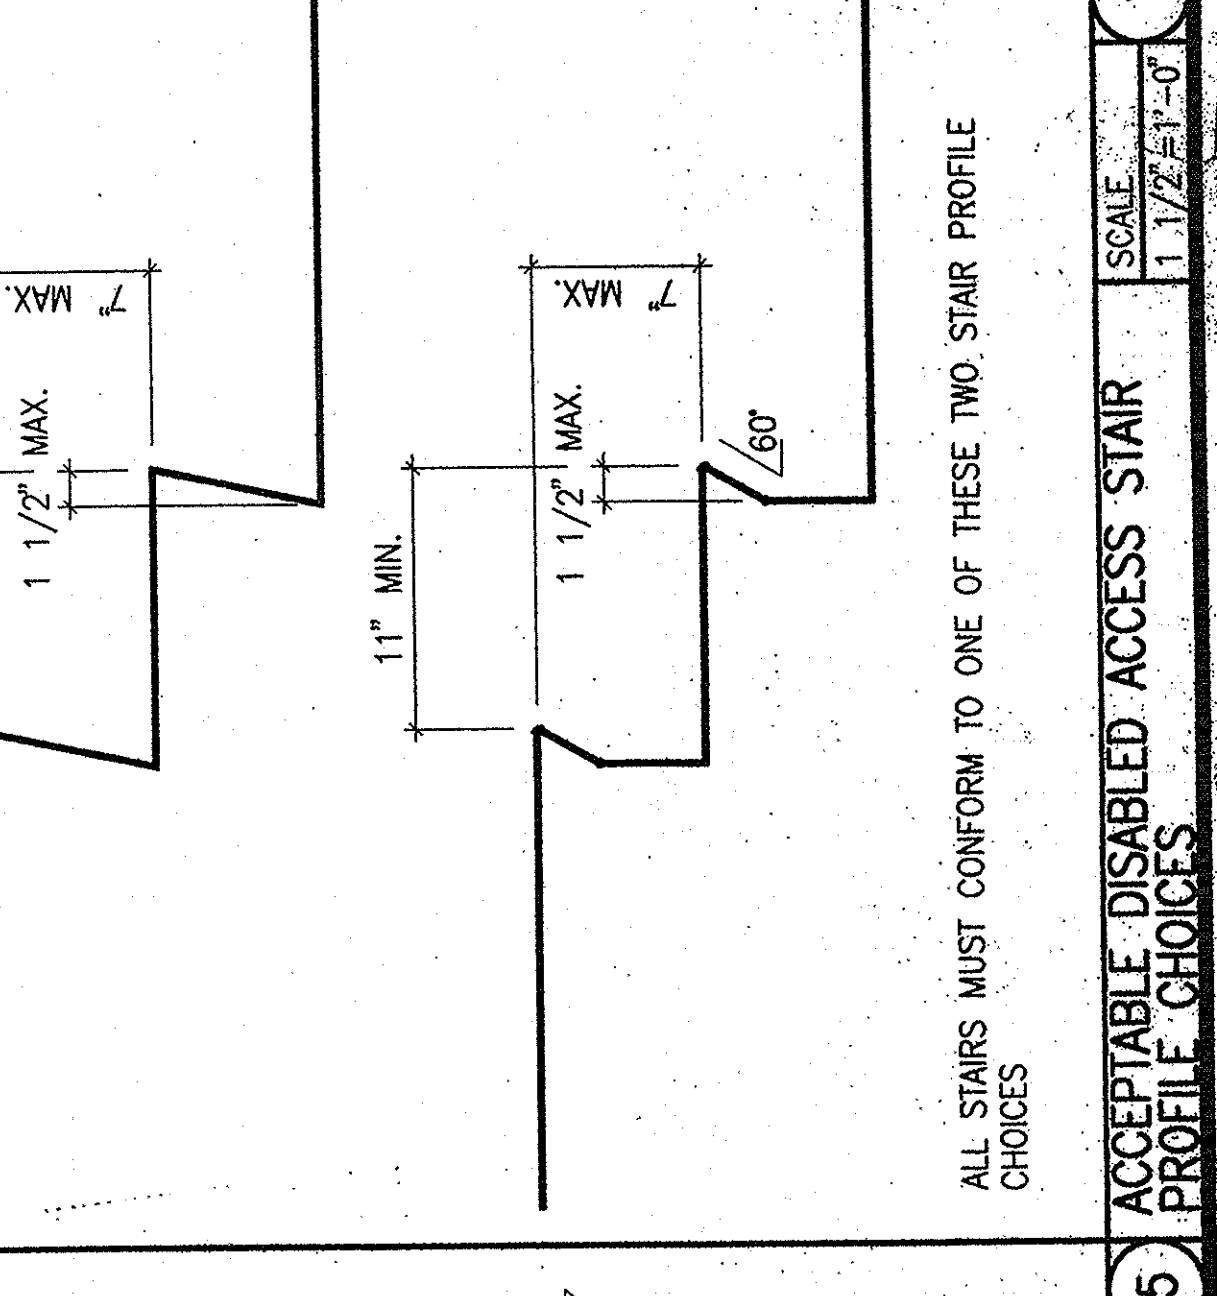

ACCEPTABLE DISABLED ACCESS STAIR PROFILE CHOICES
SCALE: 1 1/2" = 1'-0"

ISSUE	DATE	DESCRIPTION
06.06.00		DESIGN DEVELOPMENT
10.17.00		PROGRESS SET
11.10.00		BUILDING DEPT. SUBMITAL
03.02.01		PROGRESS SET
04.15.01		REVIEW SET
06.25.01		REVIEW SET
07.20.01		BID SET
10.25.01		OMAX SET

PROJECT: 9995	DRAWN: #	CHECKED: #
DETAILS		