




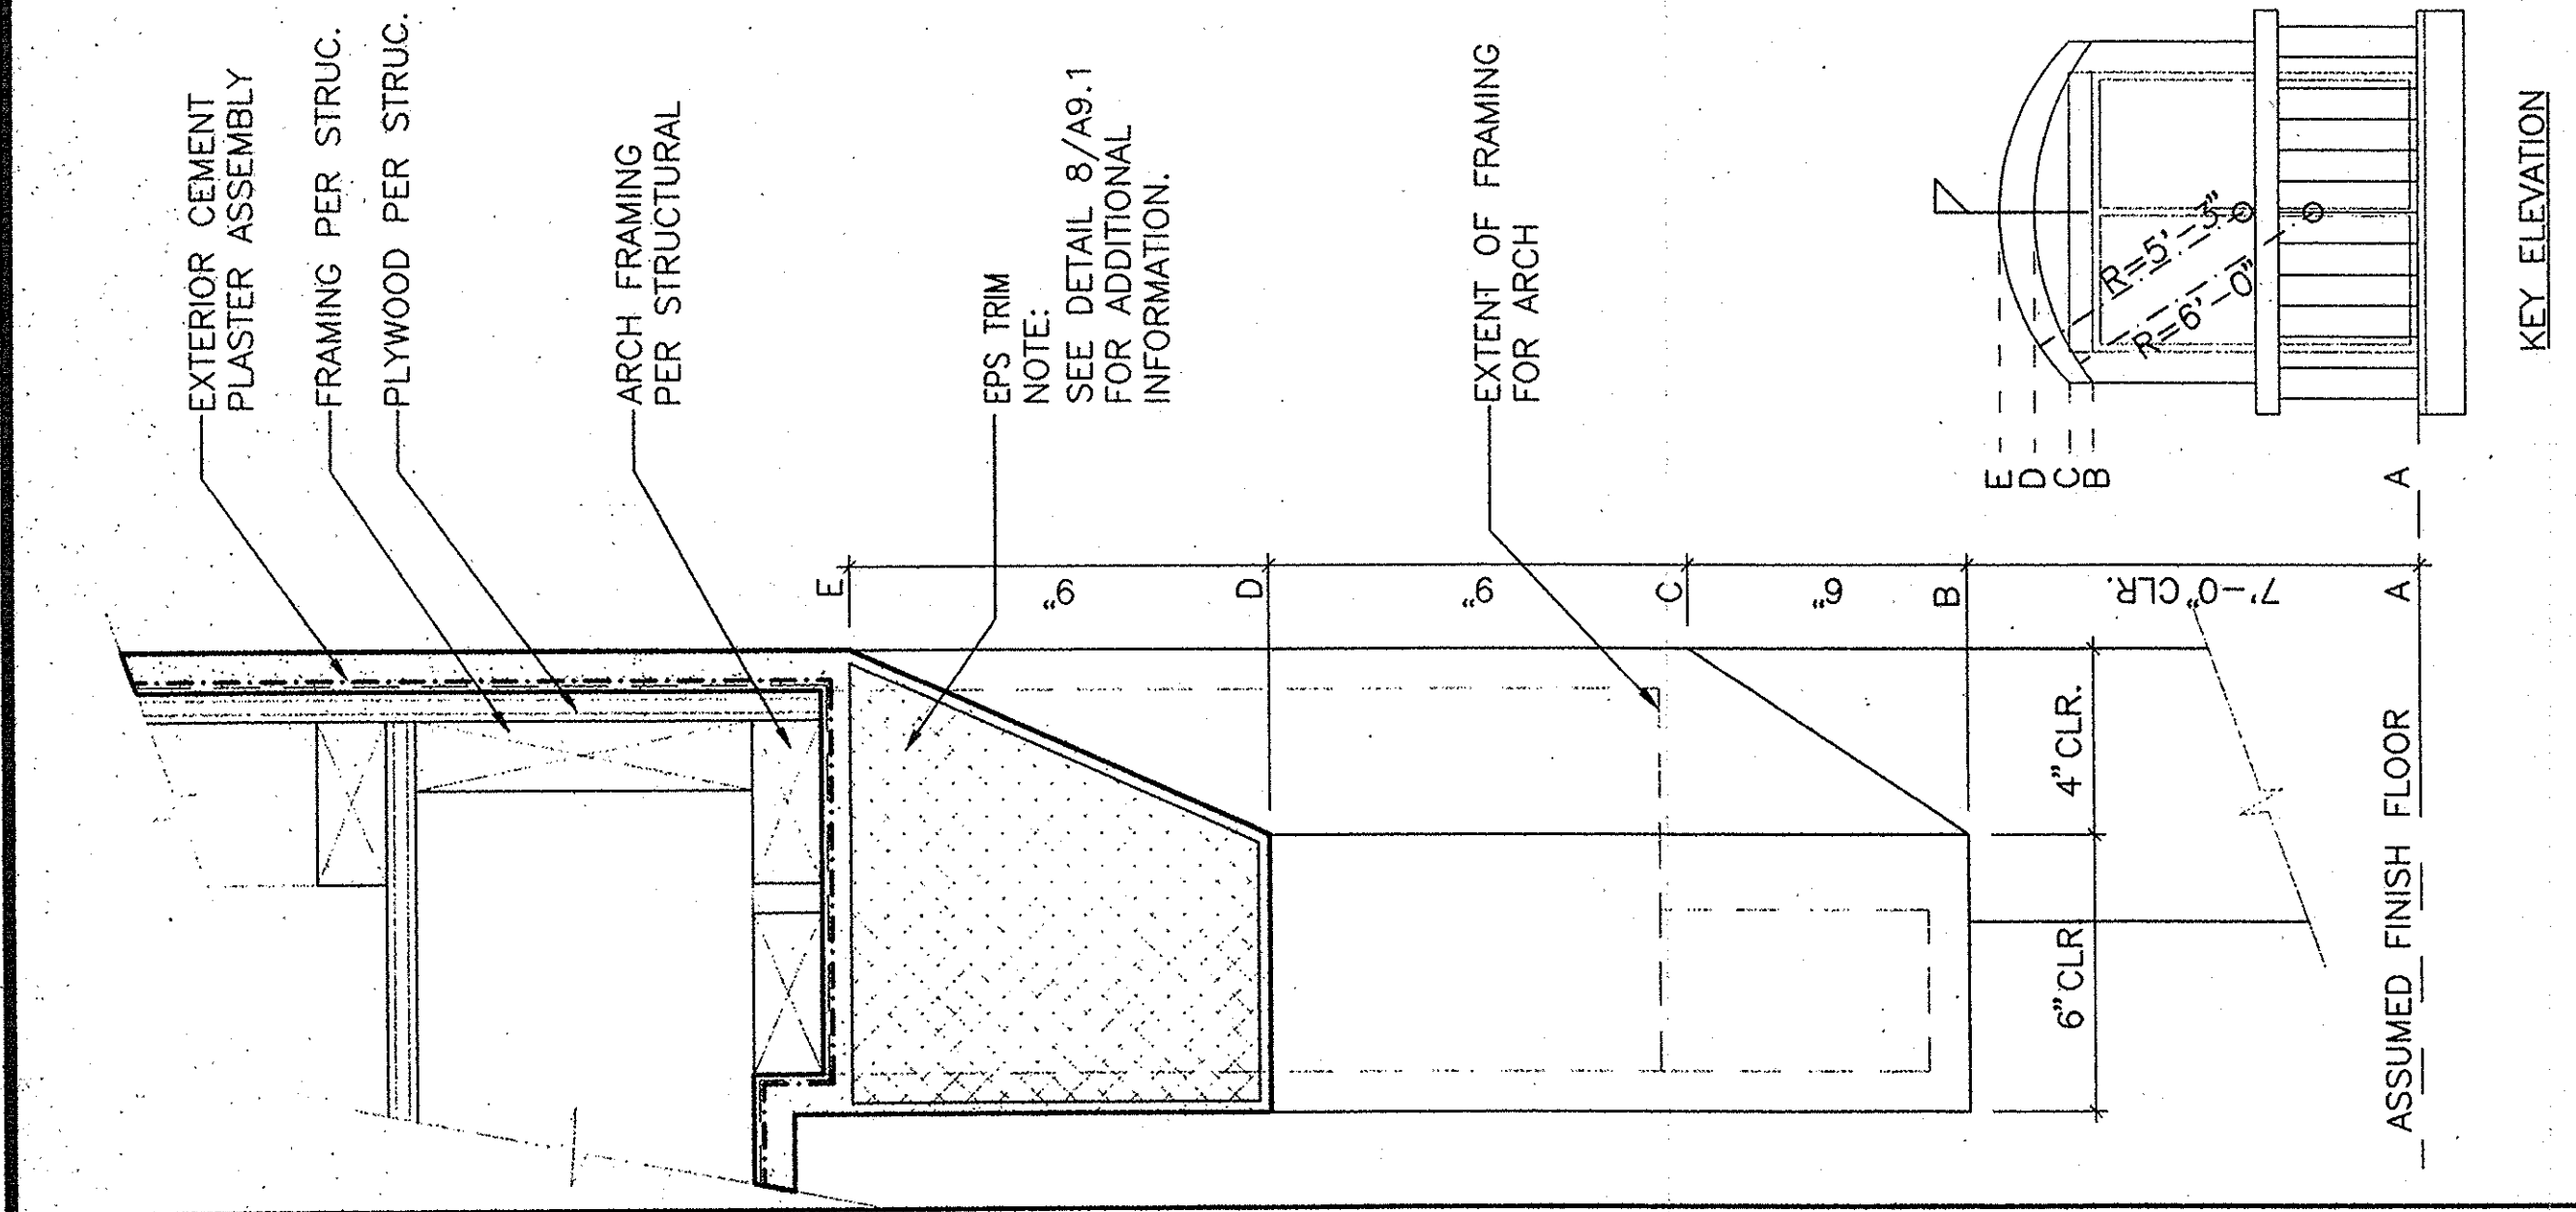


BALCONY HEAD DETAIL W/ PLANT-ON

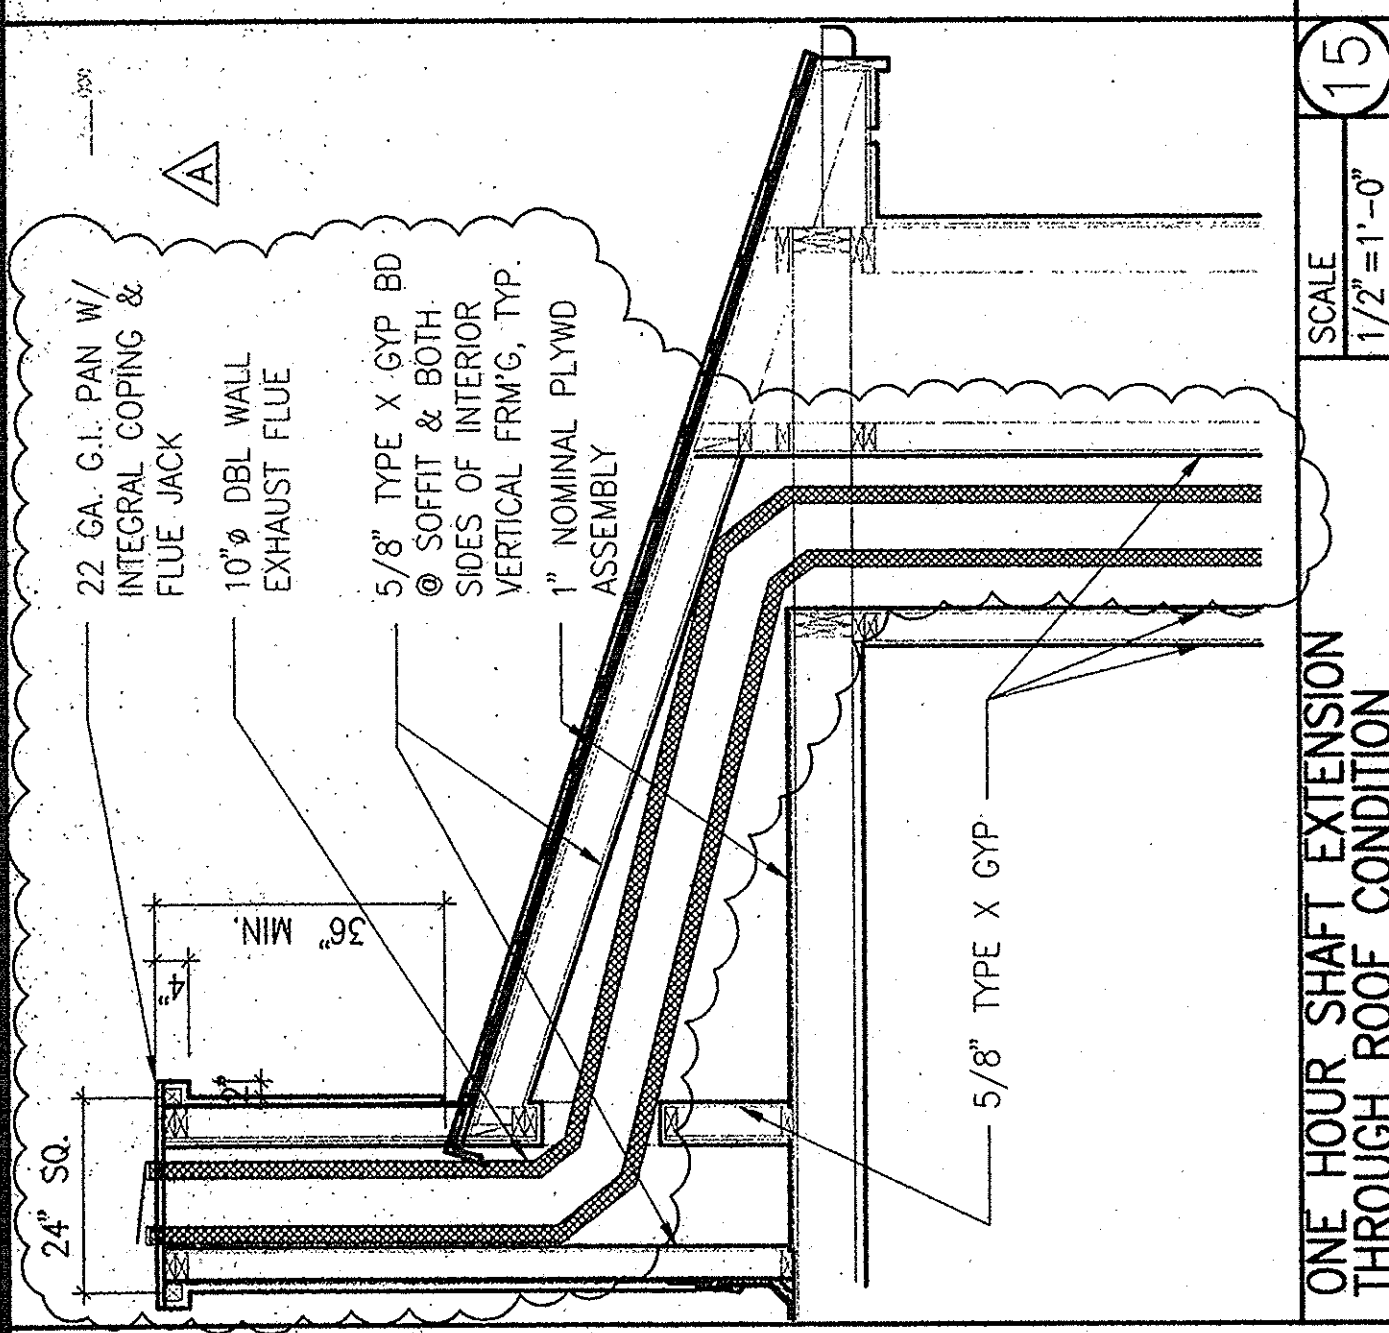


ONE HOUR SHAFT EXTENSION THROUGH ROOF CONDITION

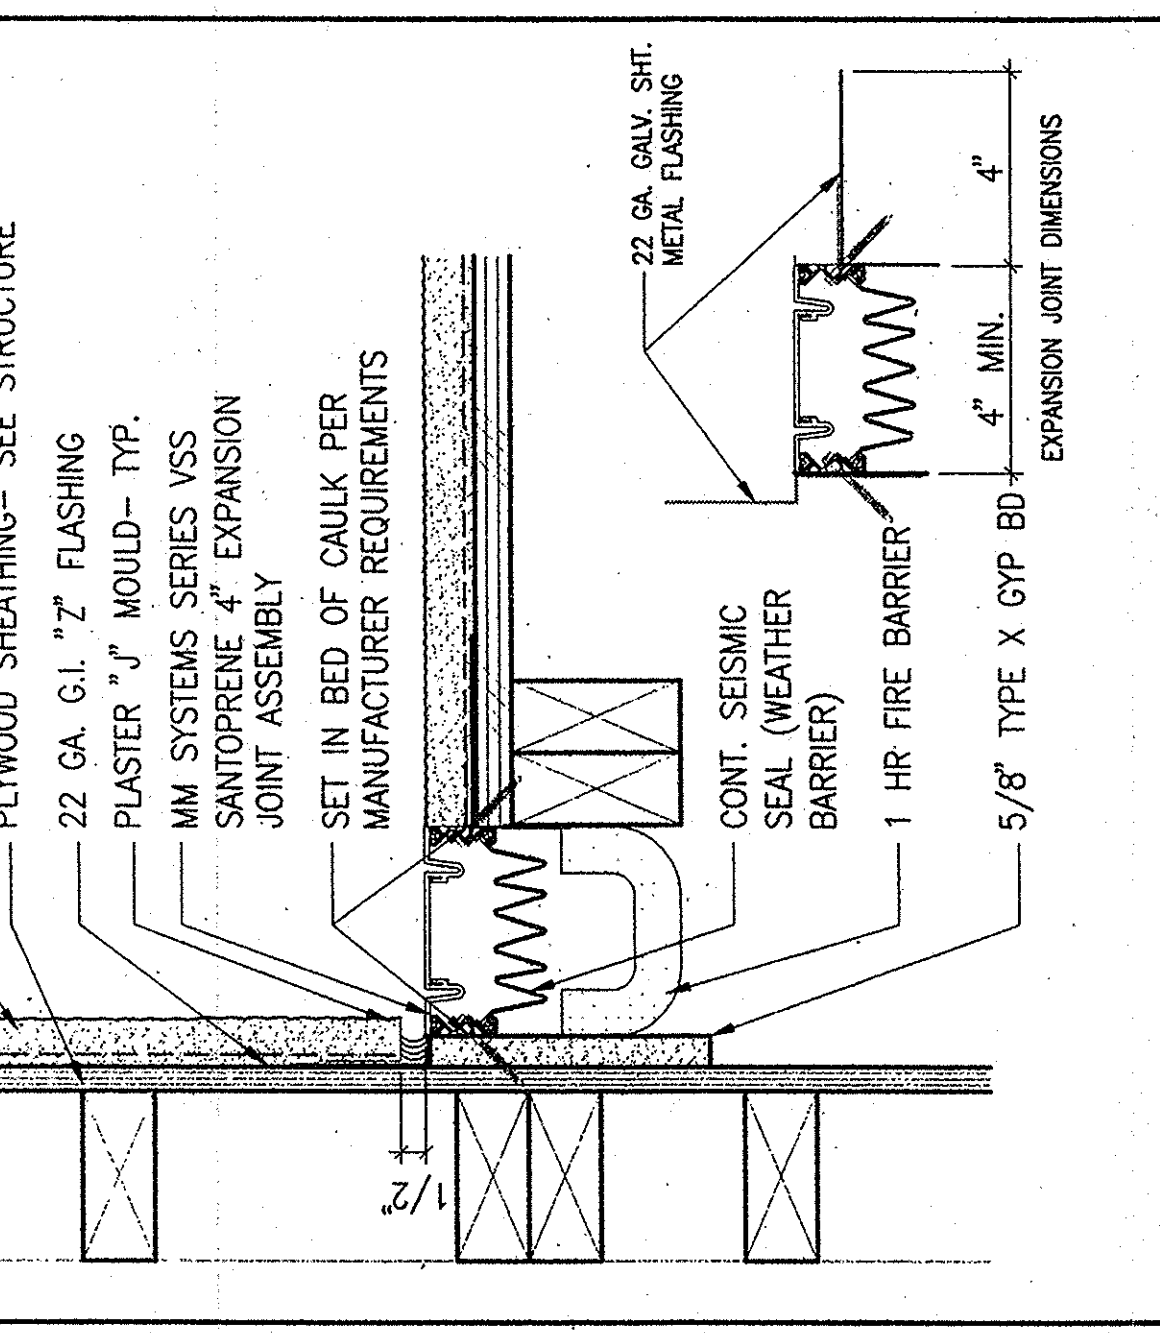


VERTICAL EXPANSION JOINT @ WALL CORNERS, TYPICAL

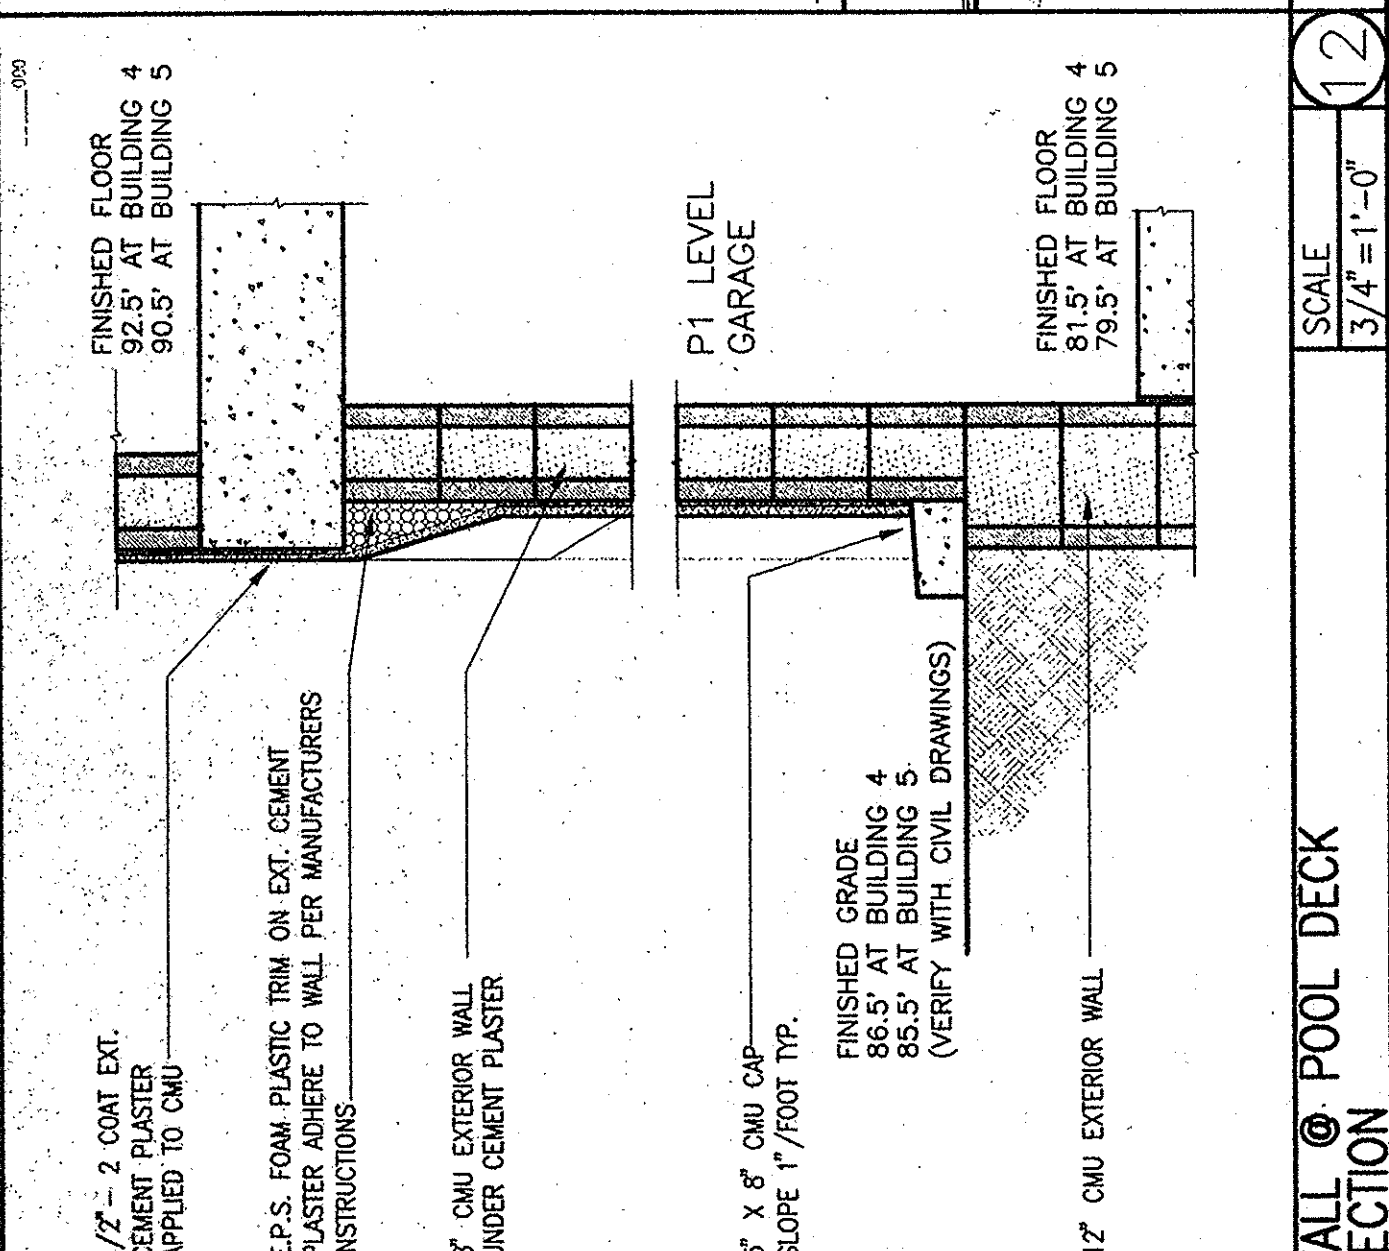


WALL @ POOL DECK SECTION

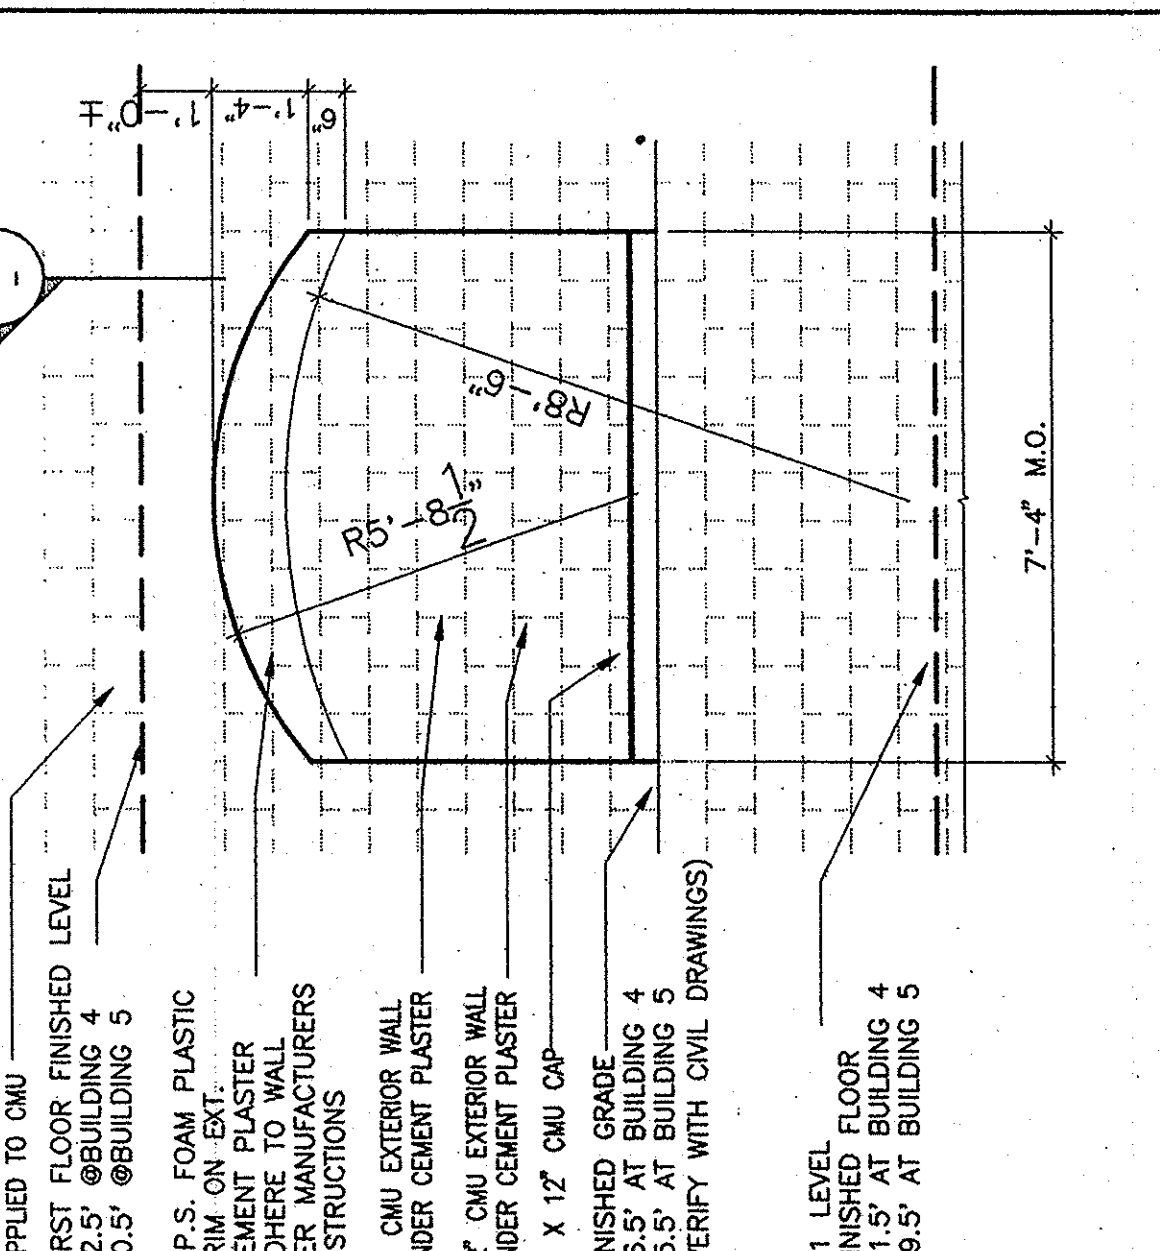


WALL @ POOL DECK ELEVATION

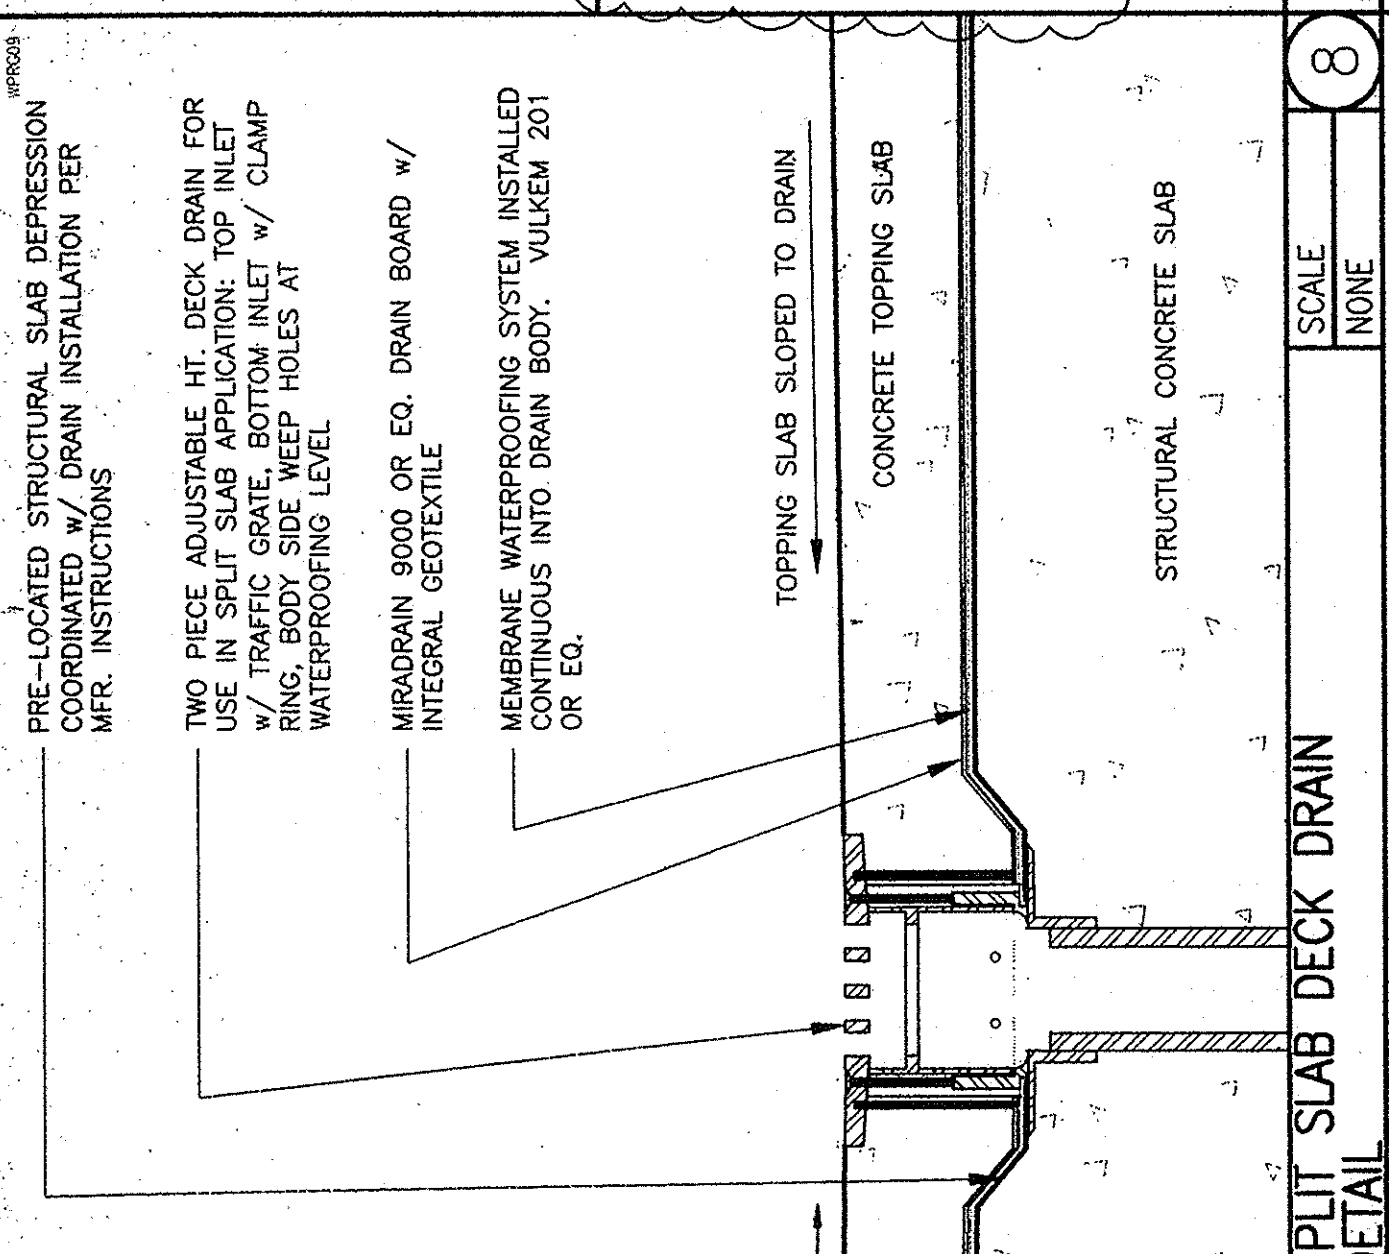


SPLIT SLAB DECK DRAIN DETAIL

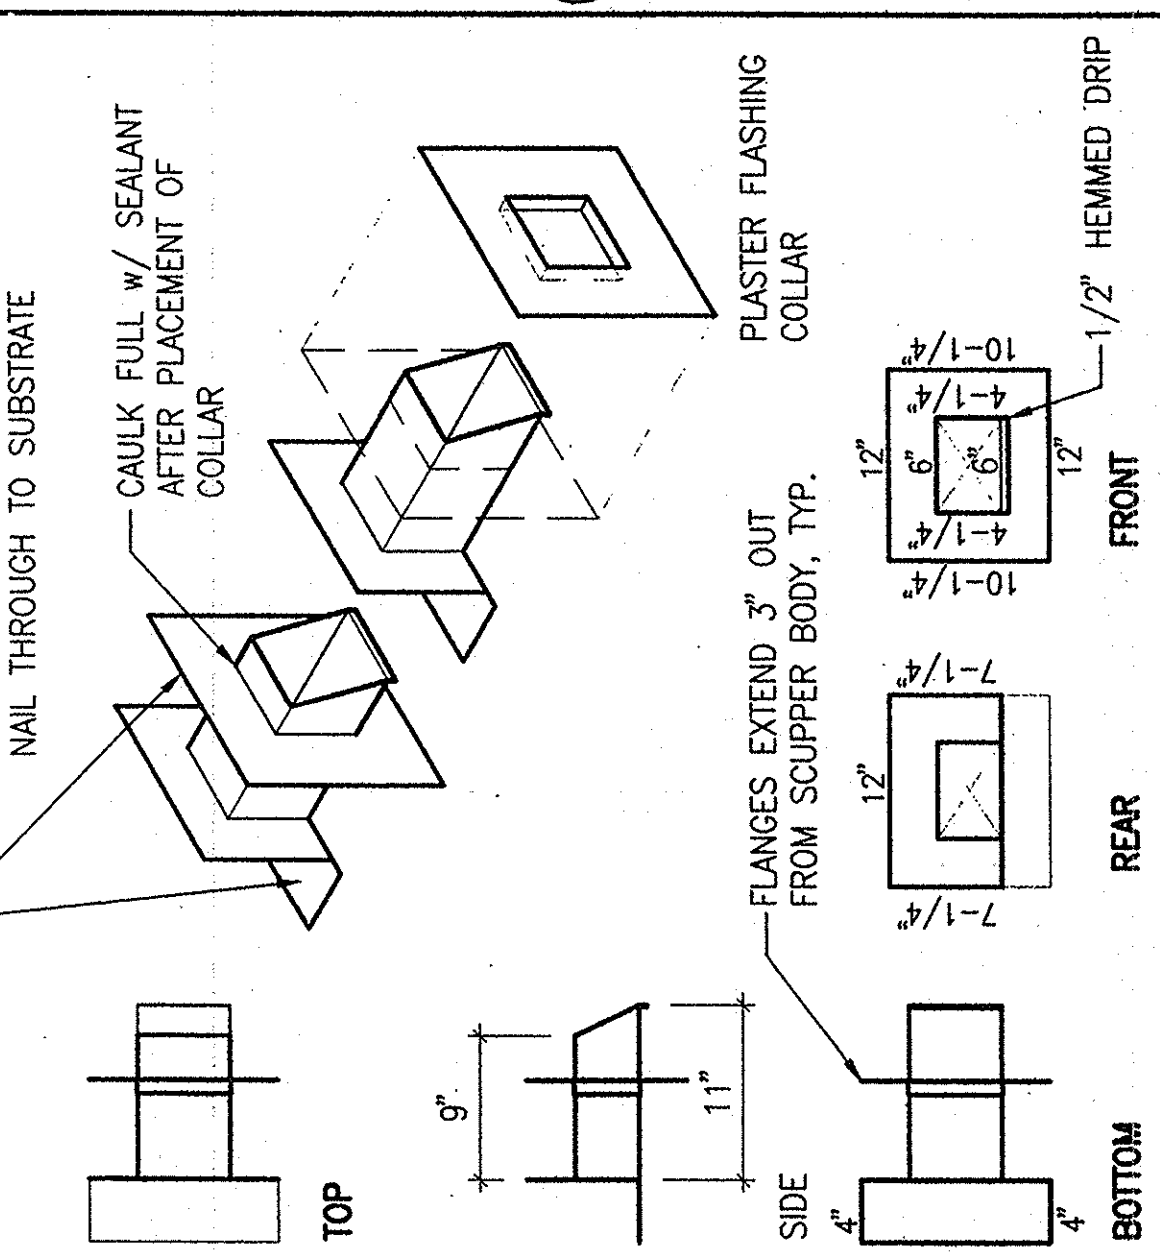


22 GA. CSM DECK SCUPPER W/ 24 GA. CSM PLASTER FLASHING COLLAR

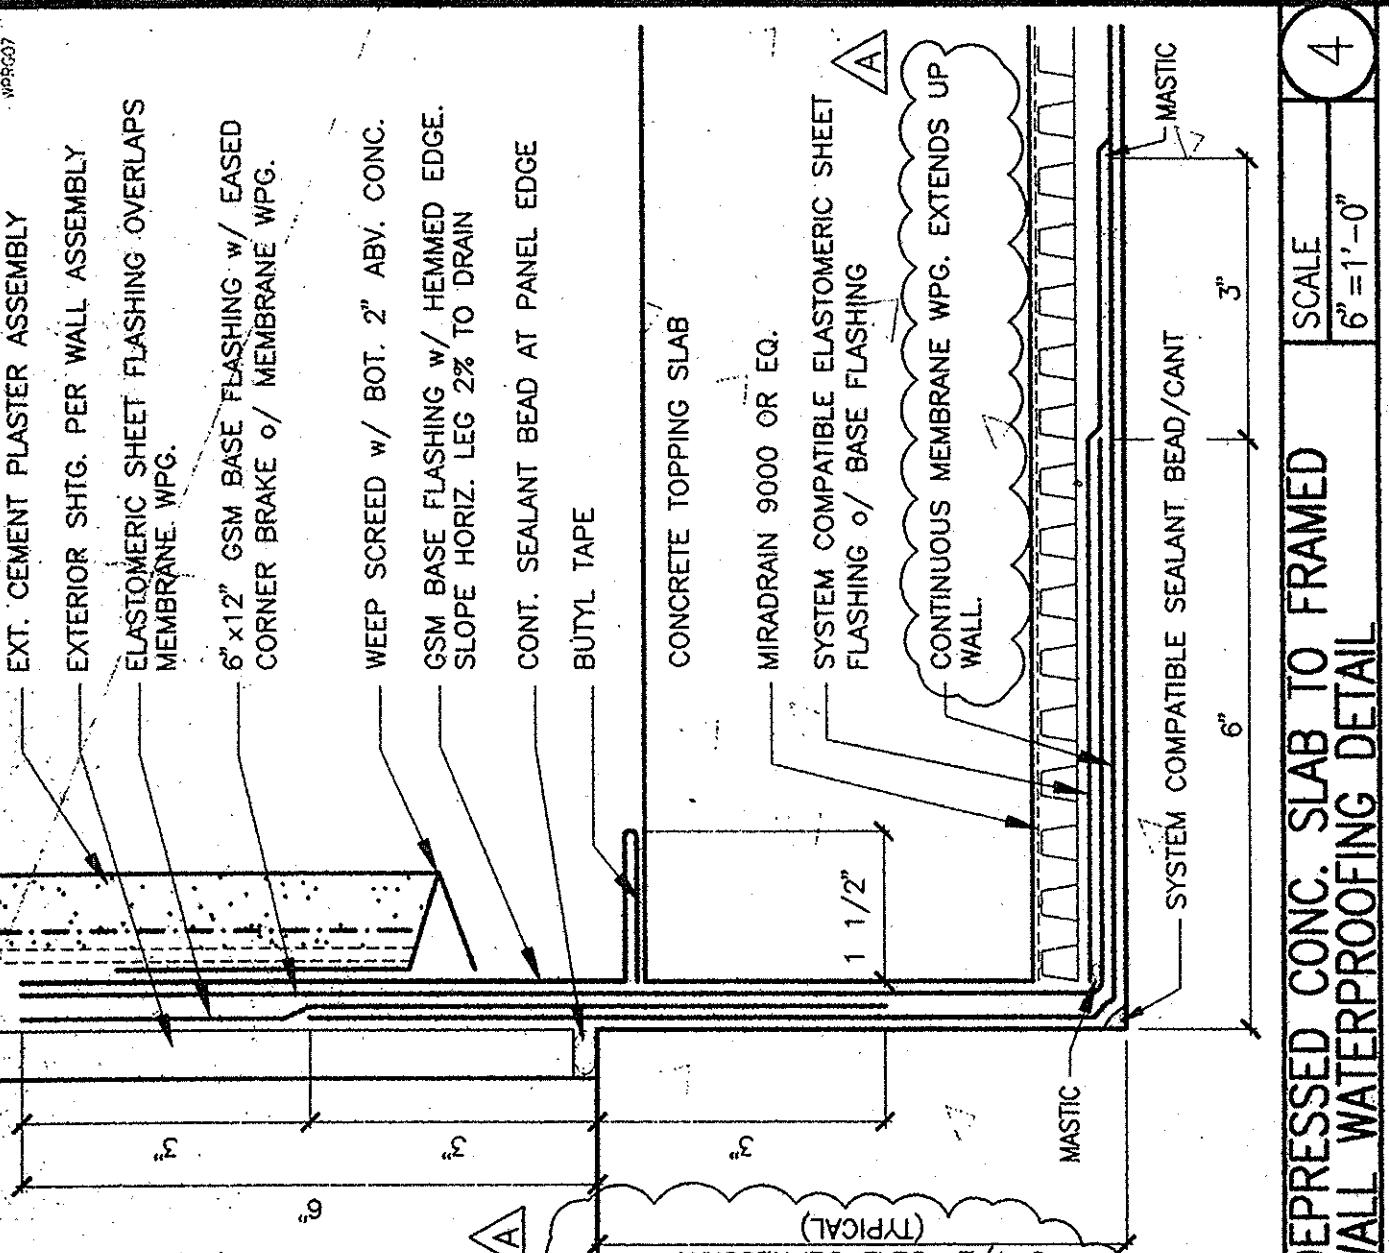


DEPRESSED CONC. SLAB TO FRAMED WALL WATERPROOFING DETAIL

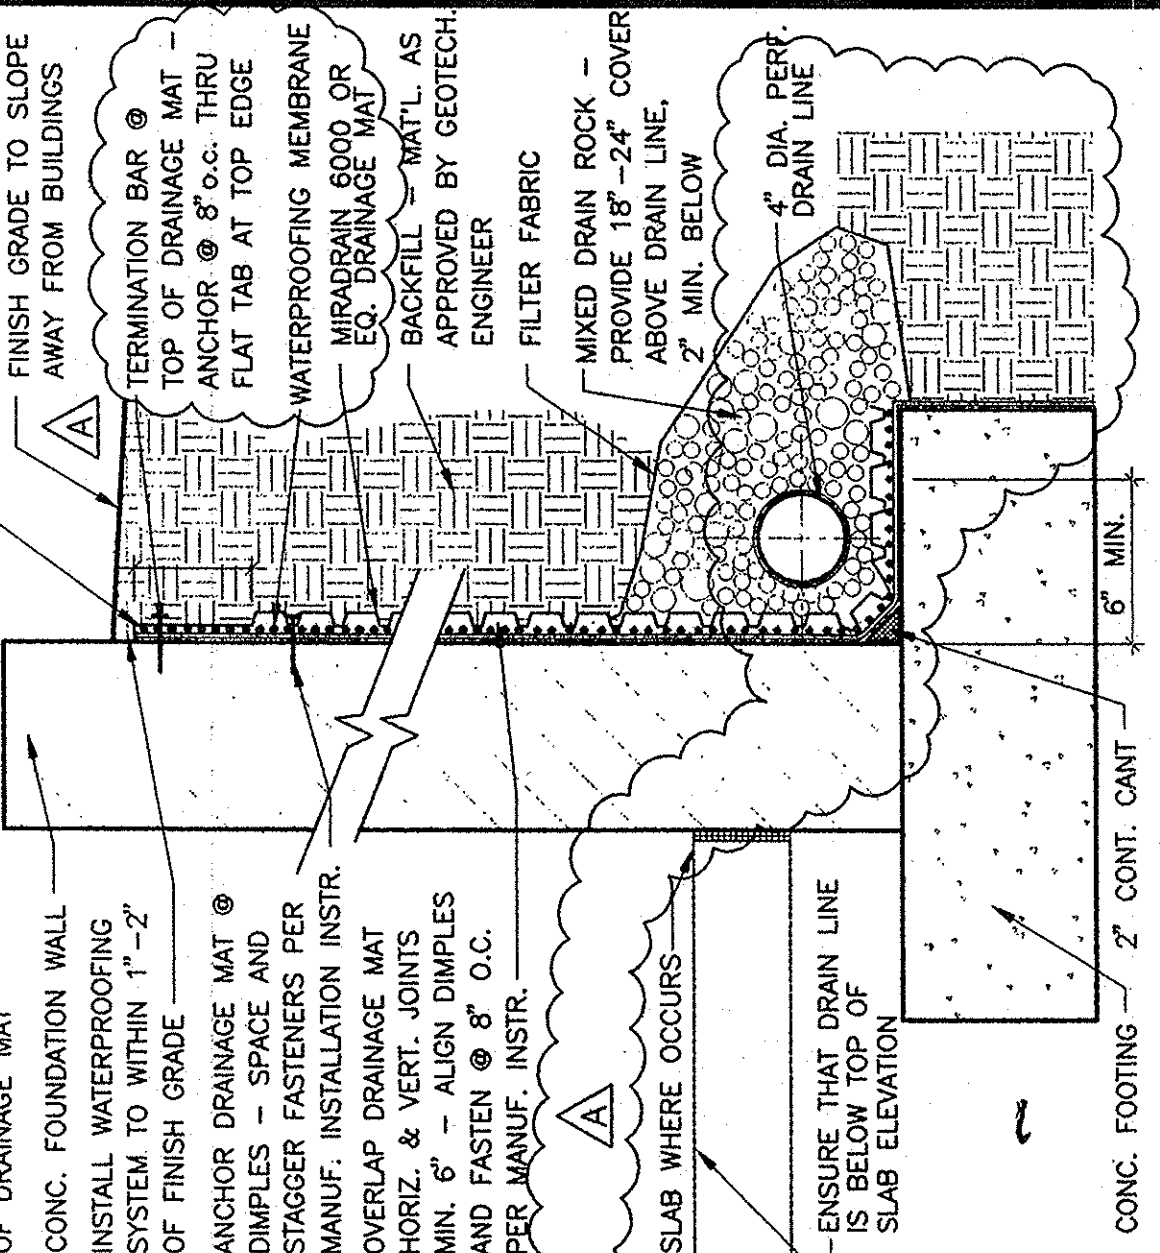


WATERPROOFING DETAIL @ FOUNDATION

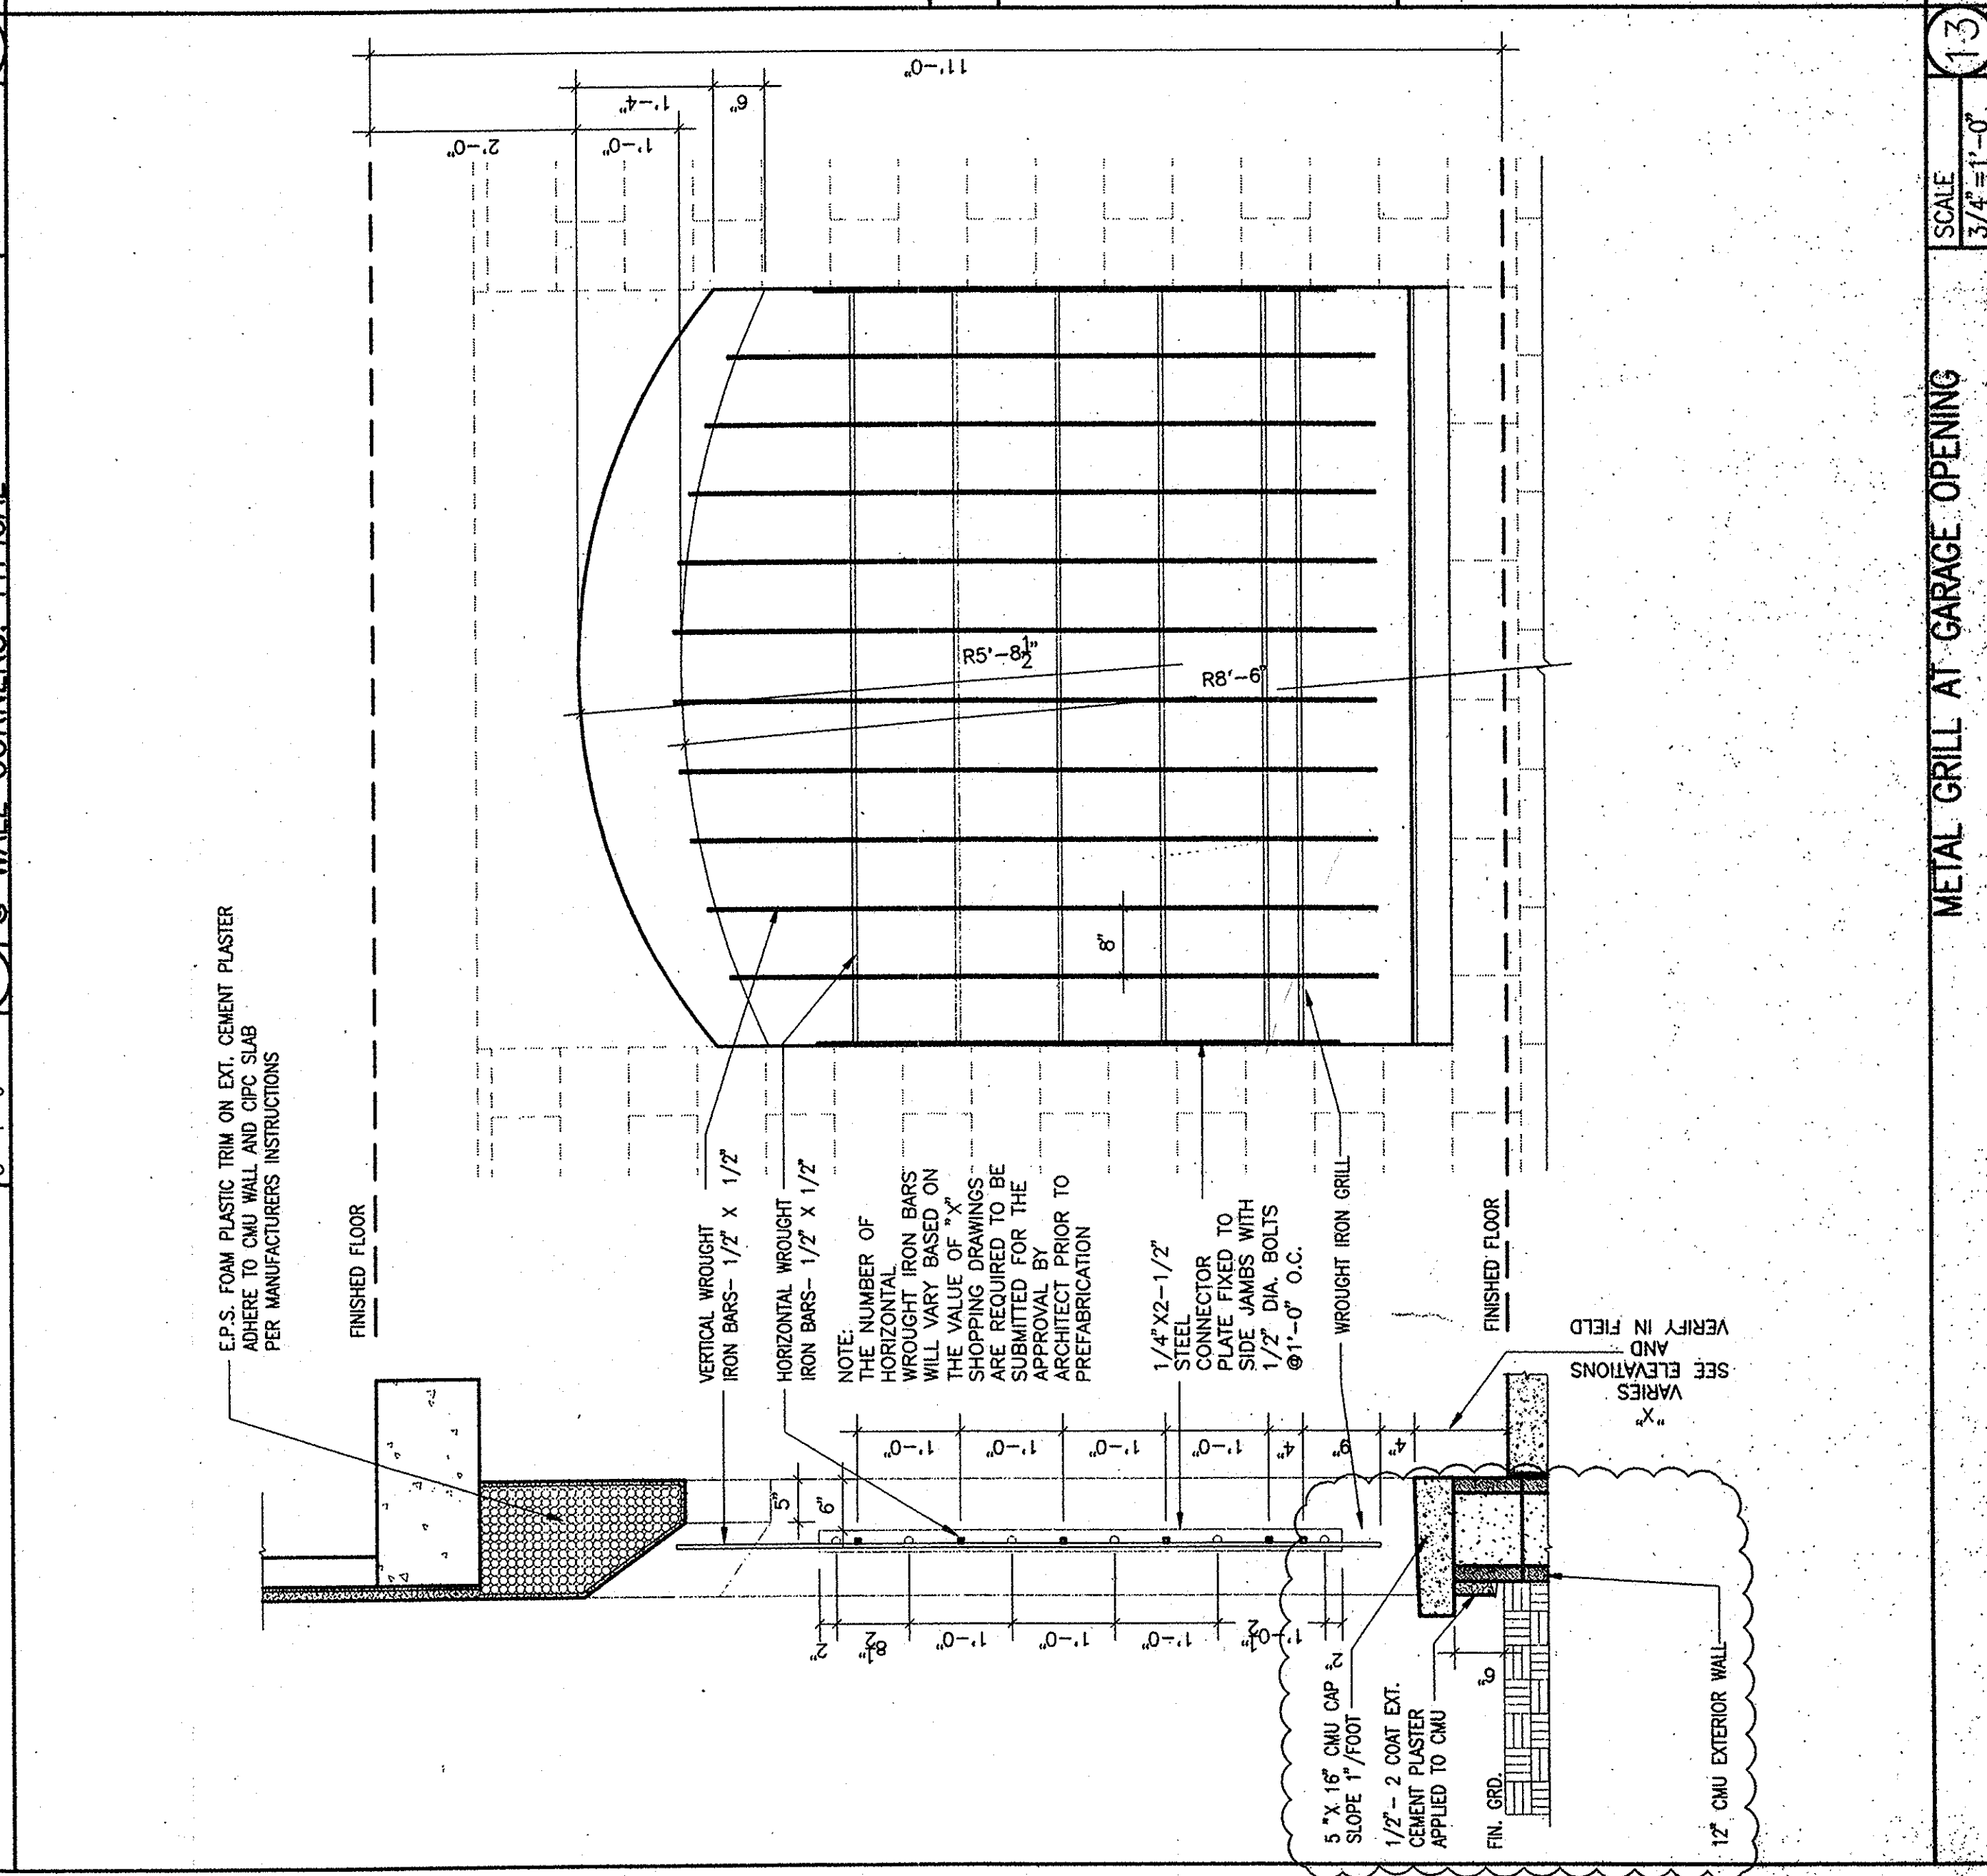


METAL GRILL AT GARAGE OPENING

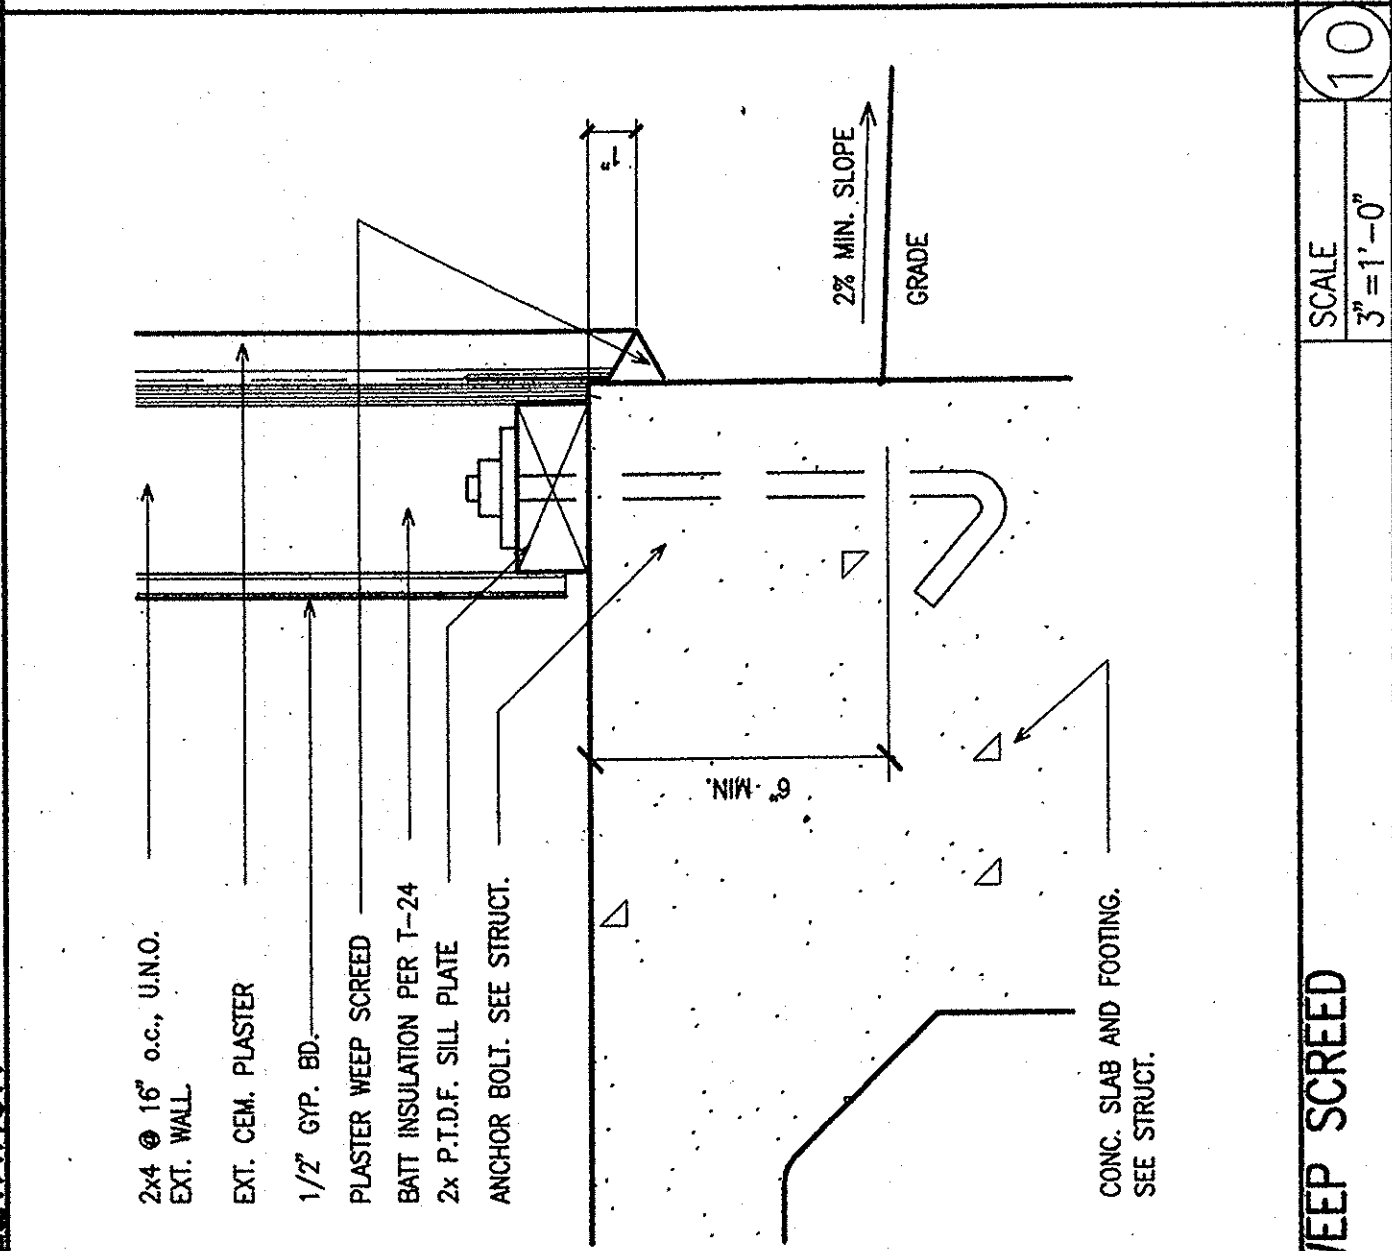


WEEP SCREED

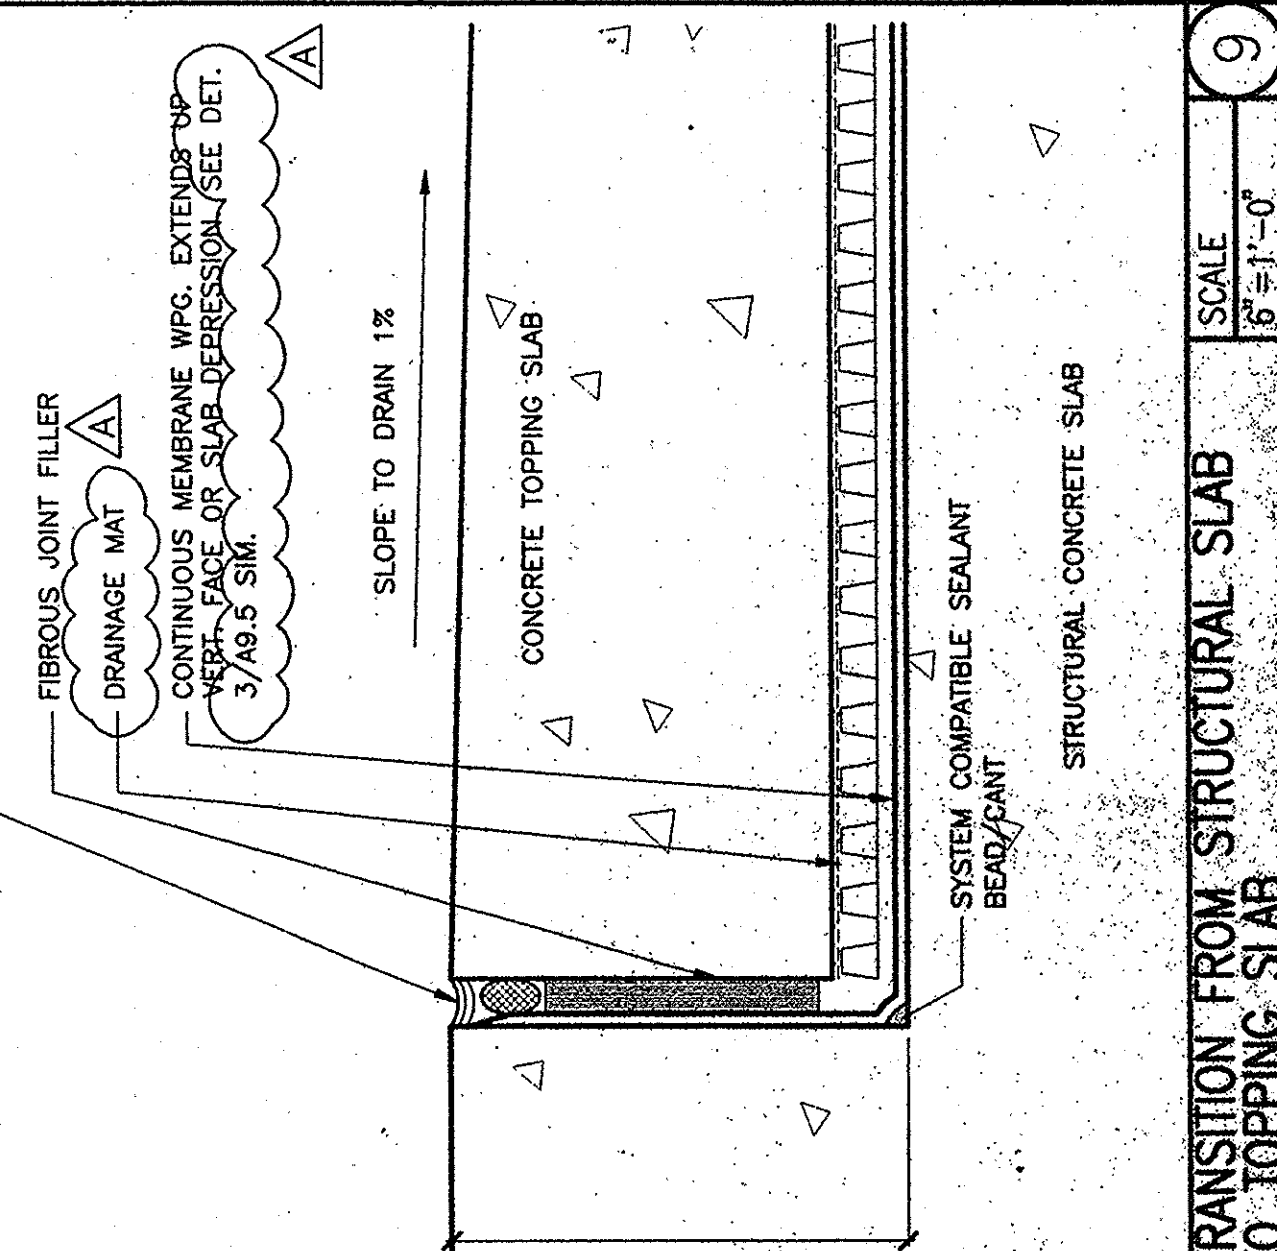


TRANSITION FROM STRUCTURAL SLAB TO TOPPING SLAB

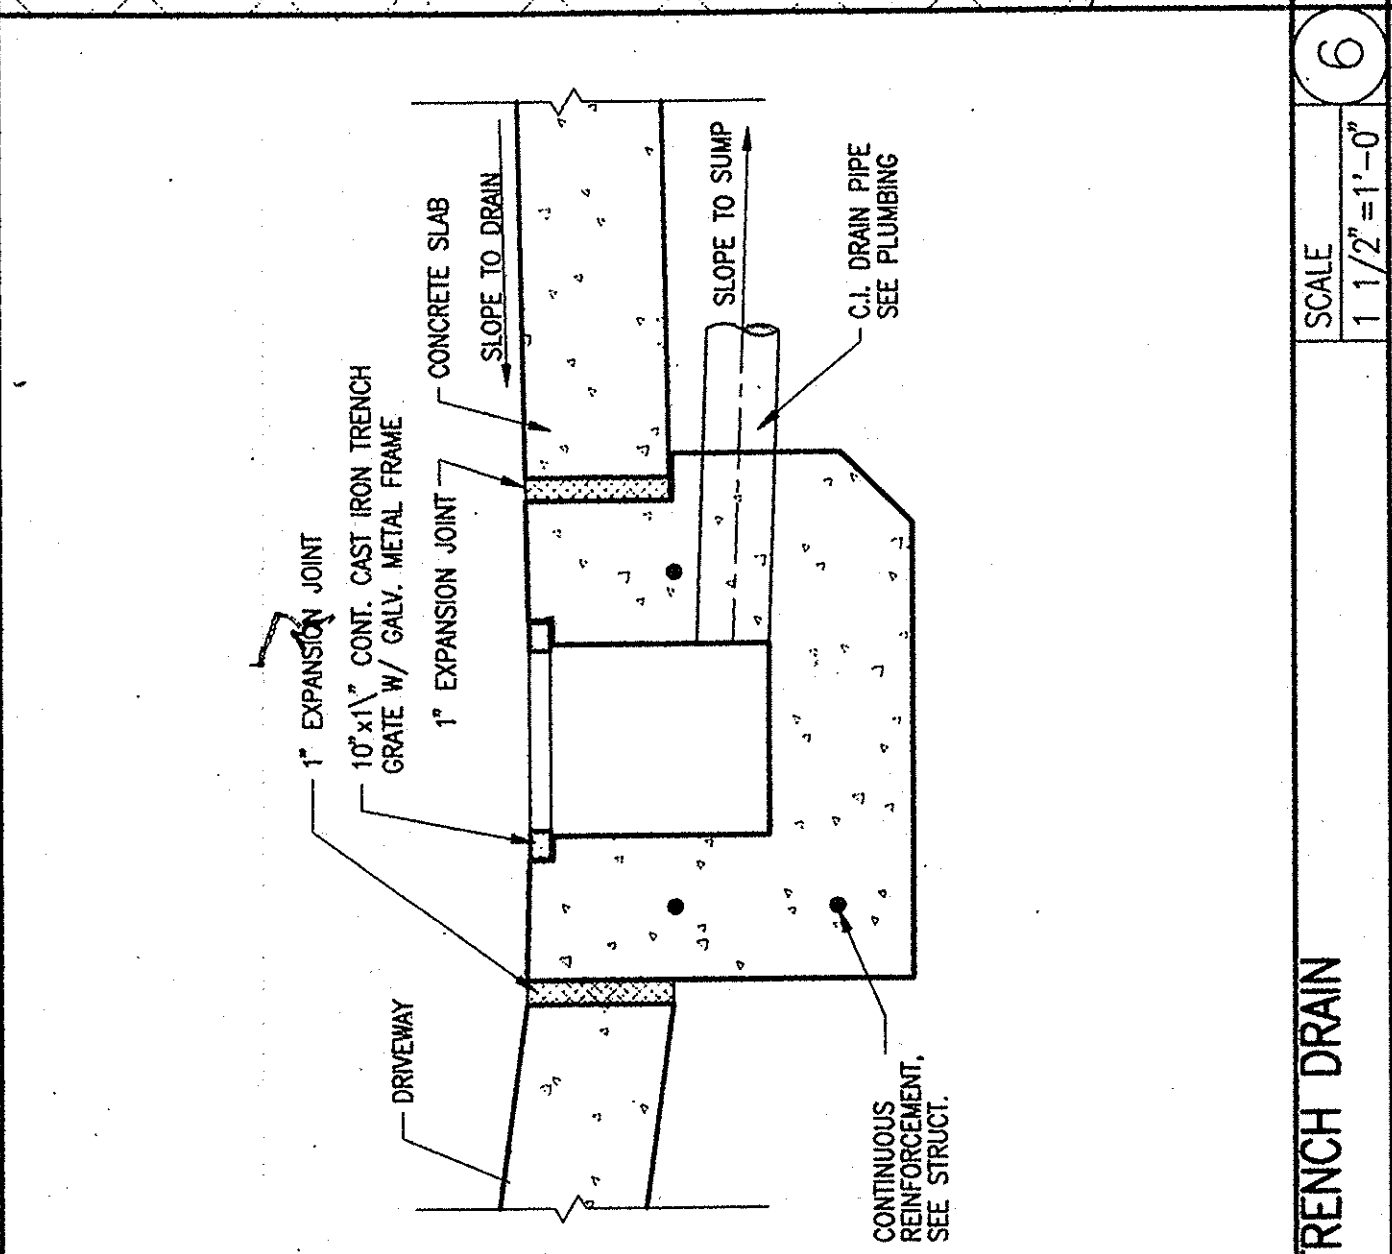


TRENCH DRAIN

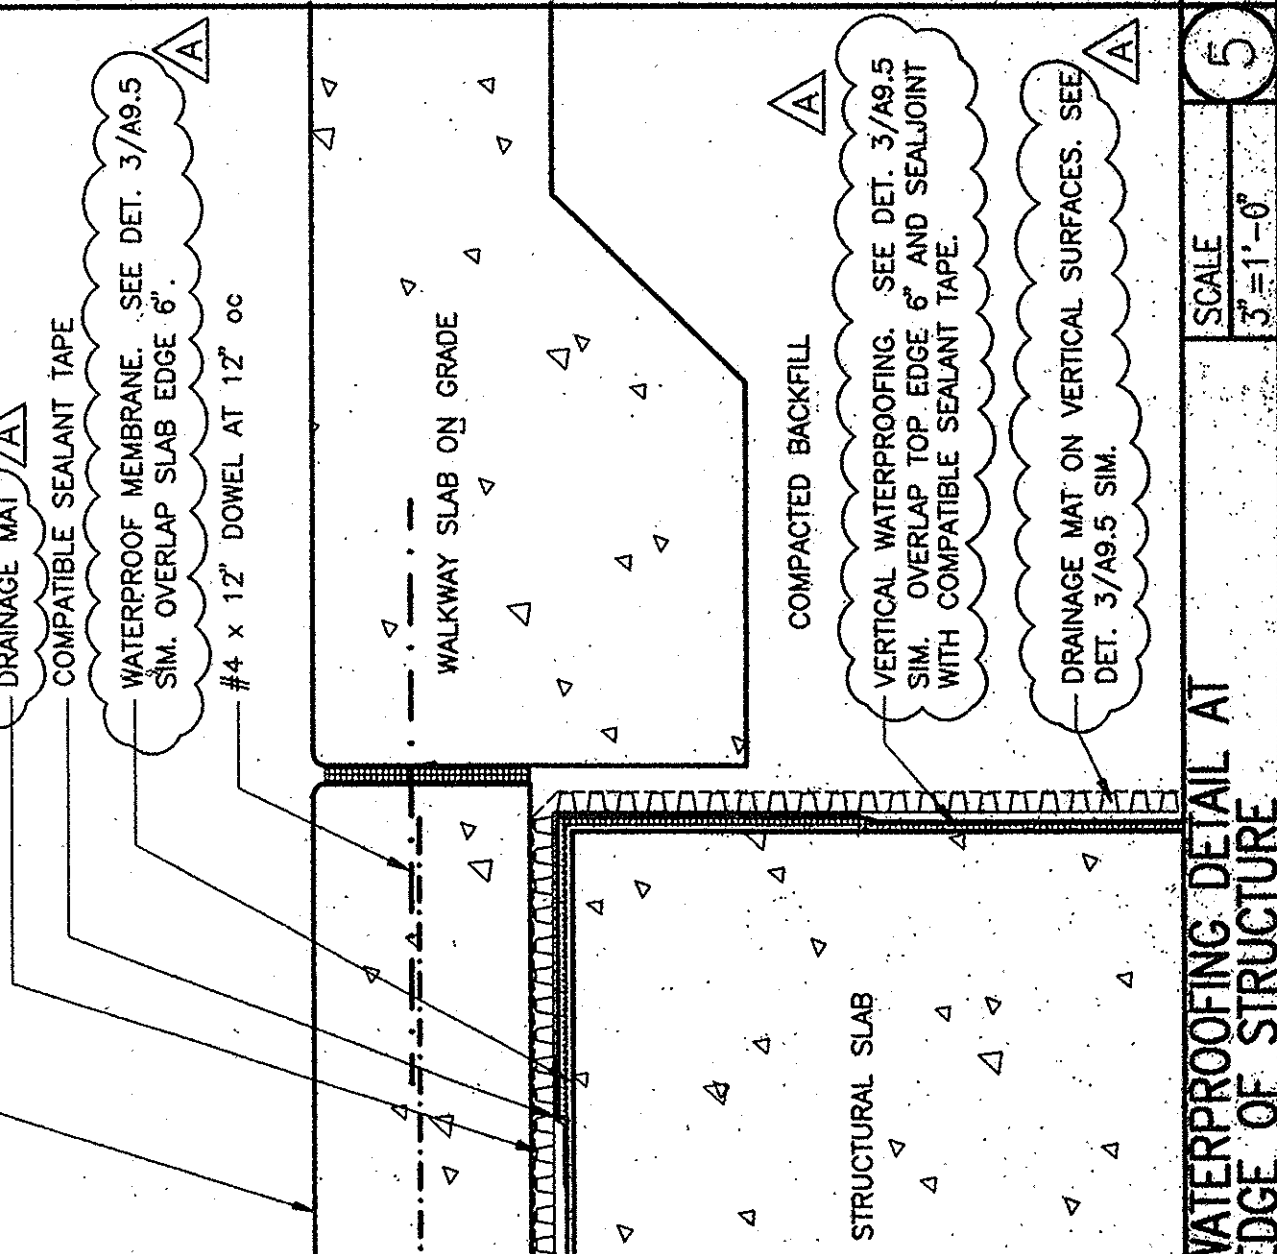

WATERPROOFING DETAIL AT EDGE OF STRUCTURE

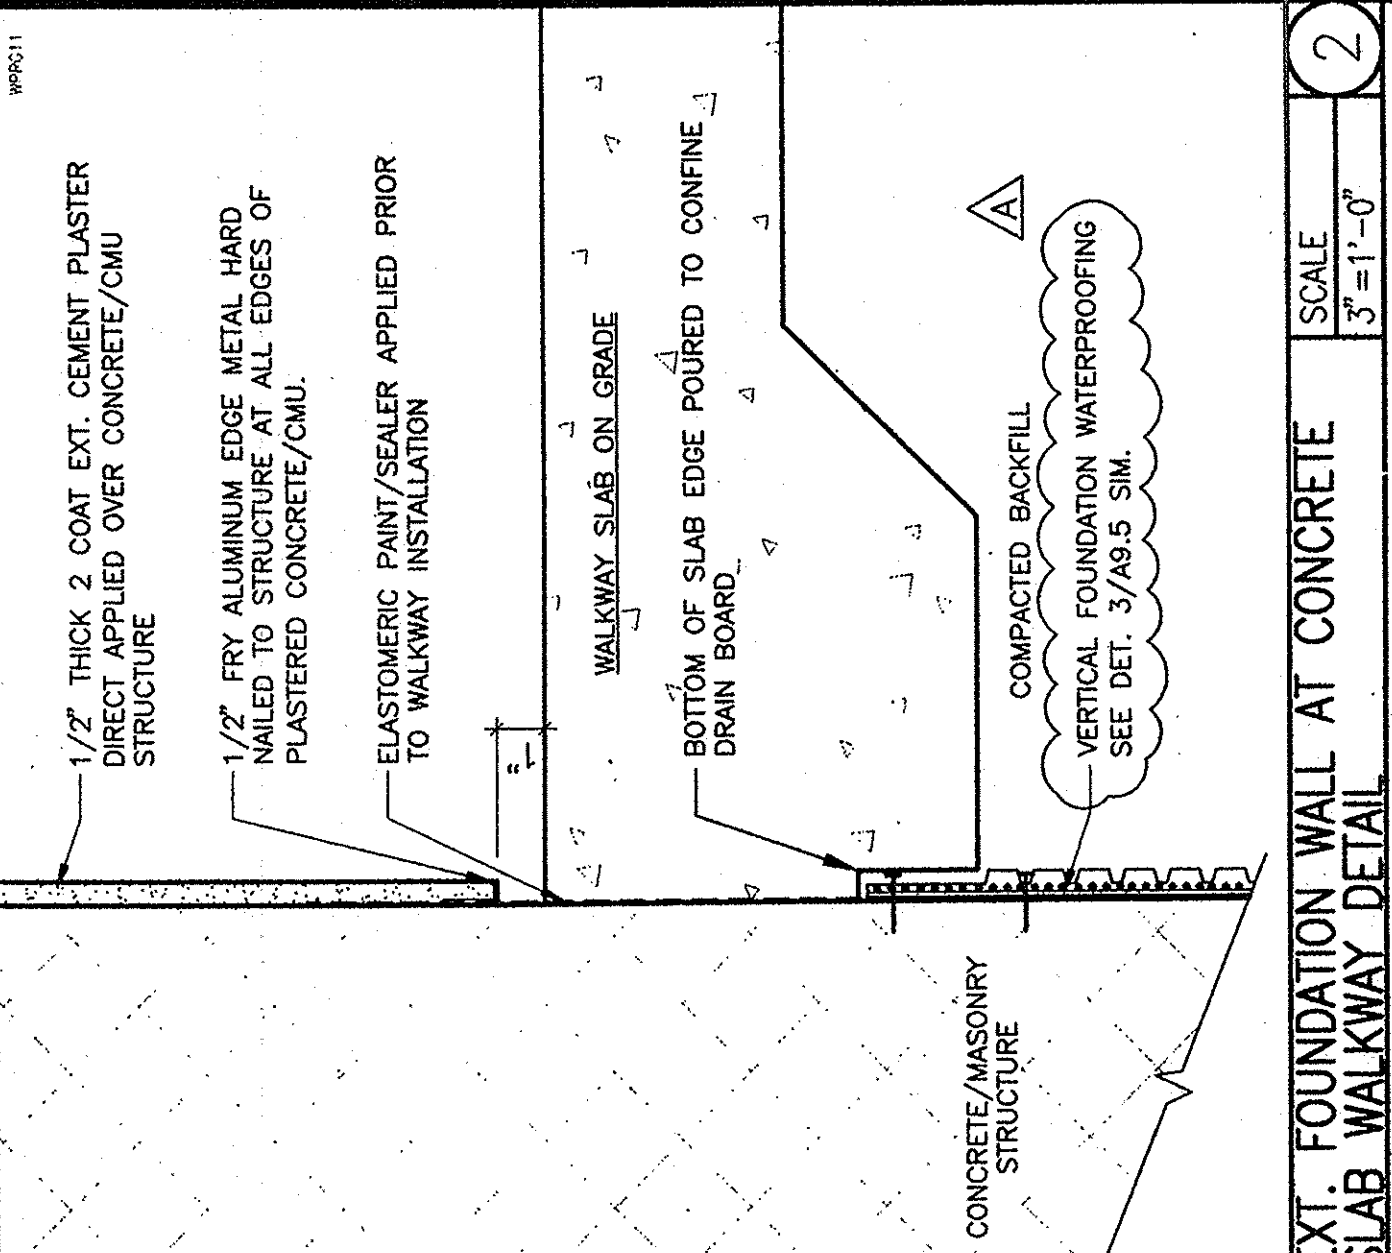

EXT. FOUNDATION WALL AT CONCRETE SLAB/WALKWAY DETAIL

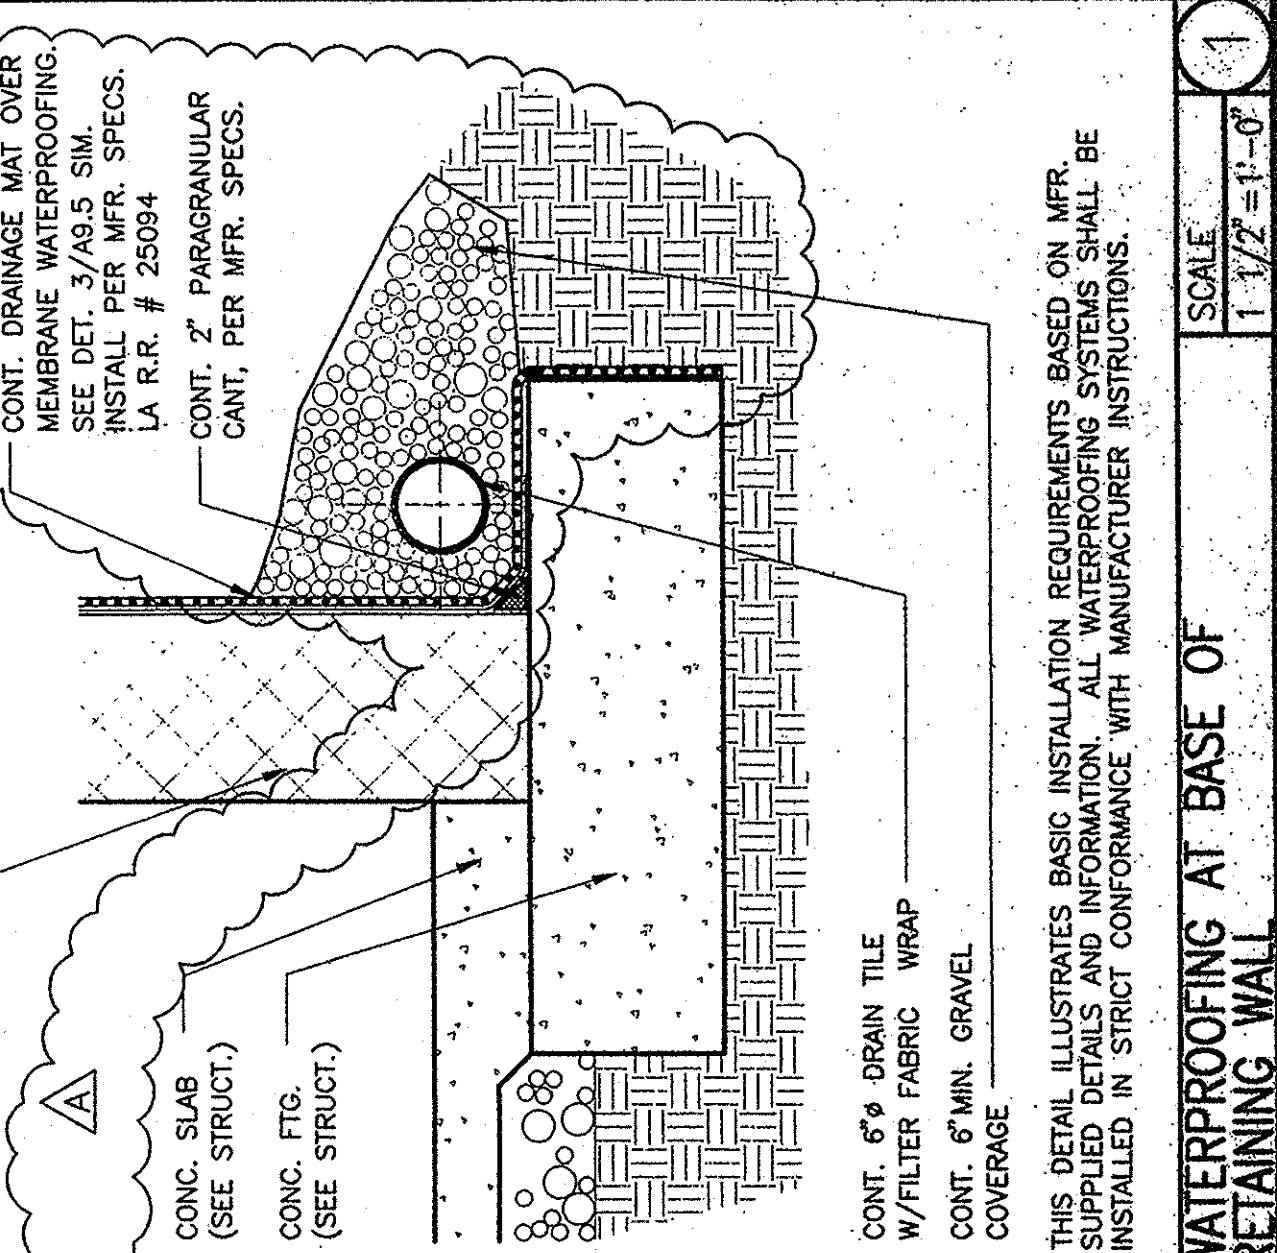

WATERPROOFING AT BASE OF RETAINING WALL

VAN TILBURG, BANYARD & SODERBERGH, AIA
ARCHITECTURE • PLANNING • INTERIORS
3000 N. 10TH AVE., SUITE 170, DENVER, CO 80202
TEL: 303.733.0041 FAX: 303.733.0042

PLAYA DEL REY
8700 PERSHING DRIVE
PLAYA DEL REY, CALIFORNIA 90293
ARCHSTONE COMMUNITIES
217 Technology Drive, Second Floor
Irvine, California 92618

ISSUE	DATE	DESCRIPTION
01/01/00	01/01/00	DESIGN DEVELOPMENT
02/01/00	02/01/00	PROCESS SET
03/01/00	03/01/00	BUILDING DEPT. SUBMITTAL
04/01/00	04/01/00	PROCESS SET
05/01/00	05/01/00	REVIEW SET
06/01/00	06/01/00	REVIEW SET
07/01/00	07/01/00	BD SET
08/01/00	08/01/00	CMX SET

PROJECT:	\$985
DRAWN:	
CHECKED:	
DETAILS	

A9.5