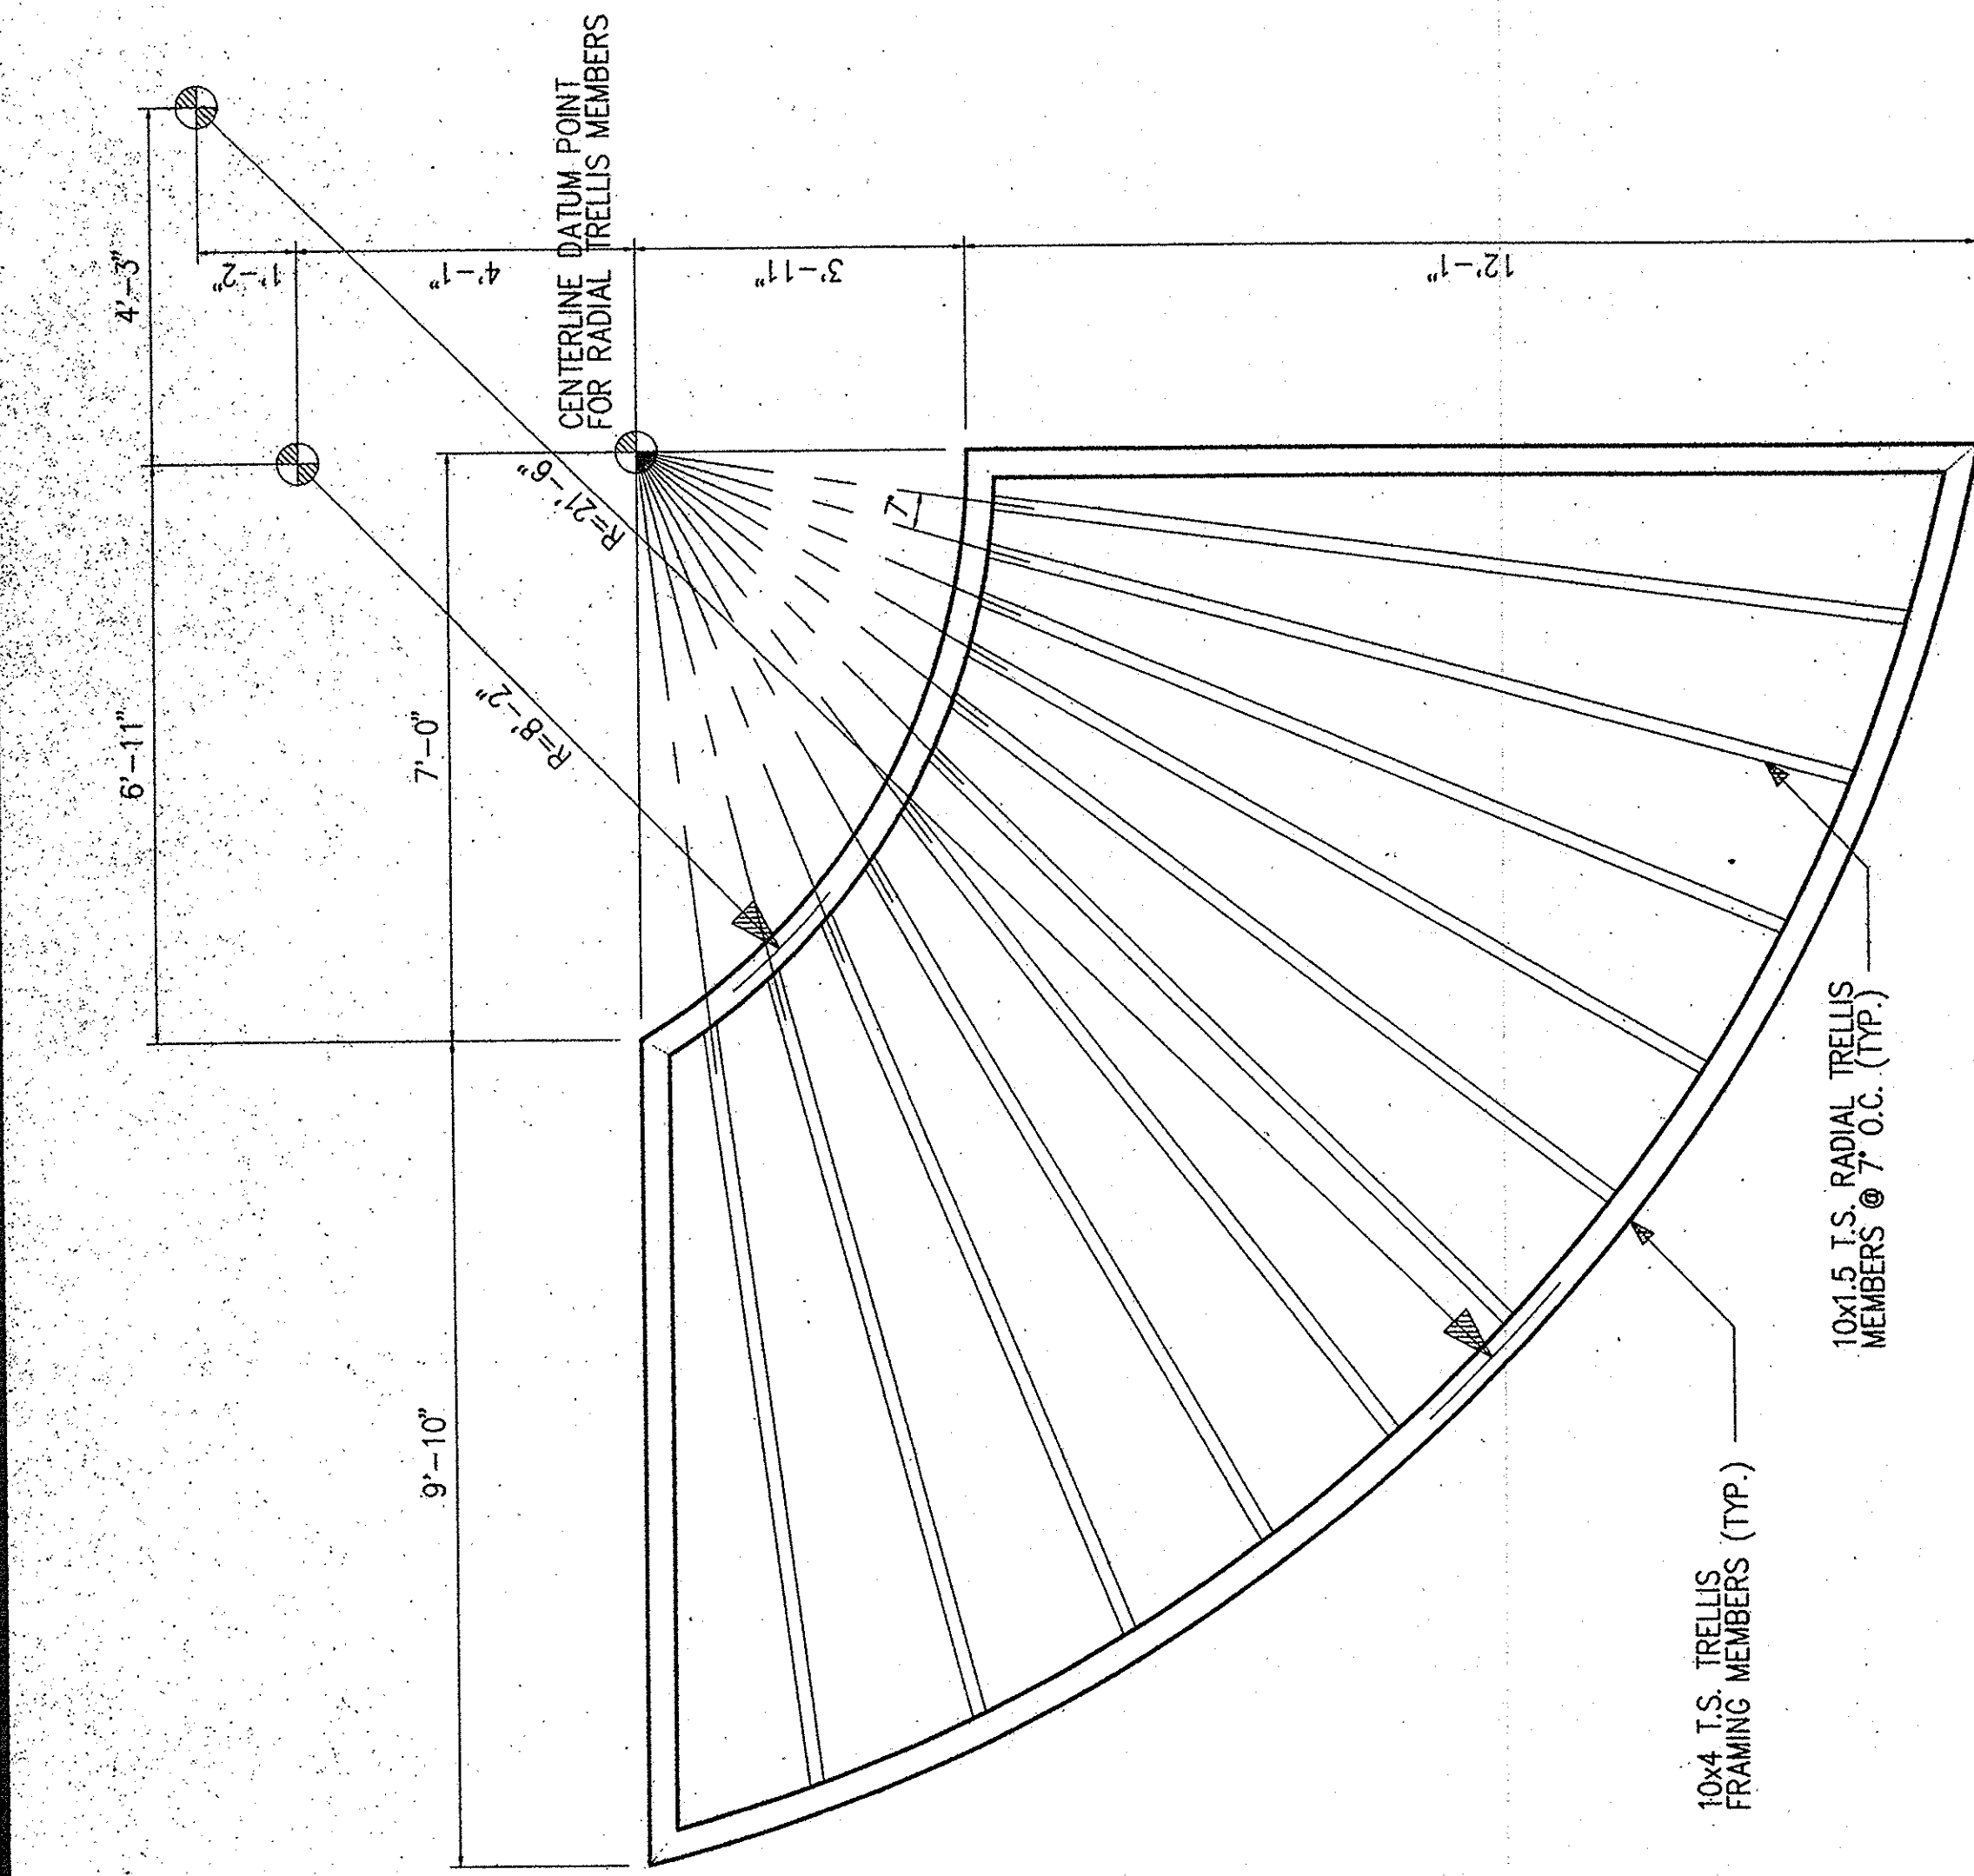
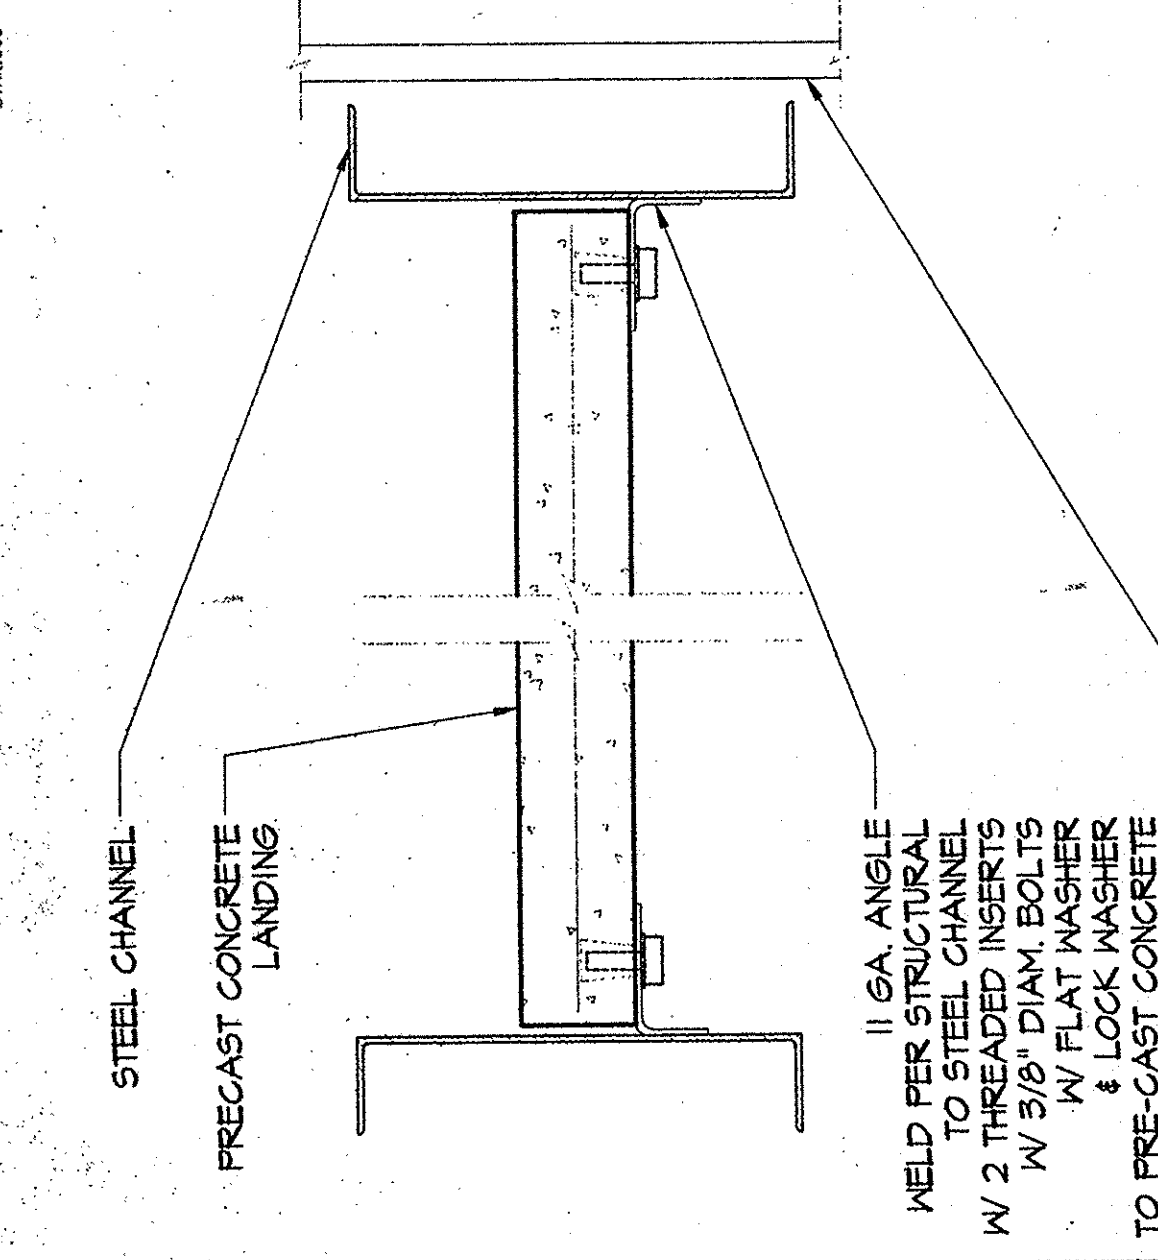
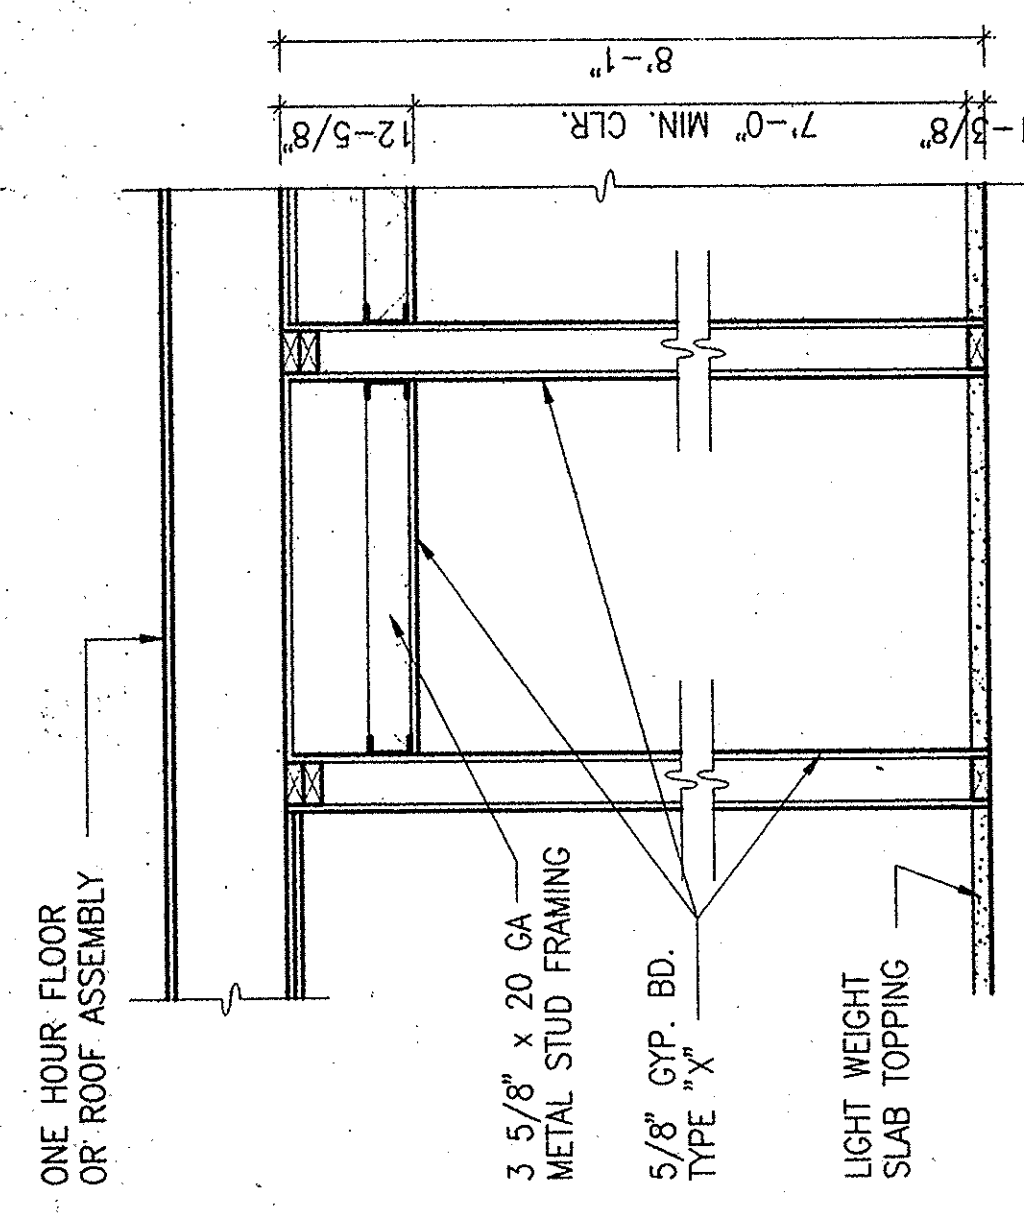


PENTHOUSE, 225 ARIZONA AVENUE
SANJA MONICA, CA 90401
TEL 310.394.0273 FAX 310.394.2424

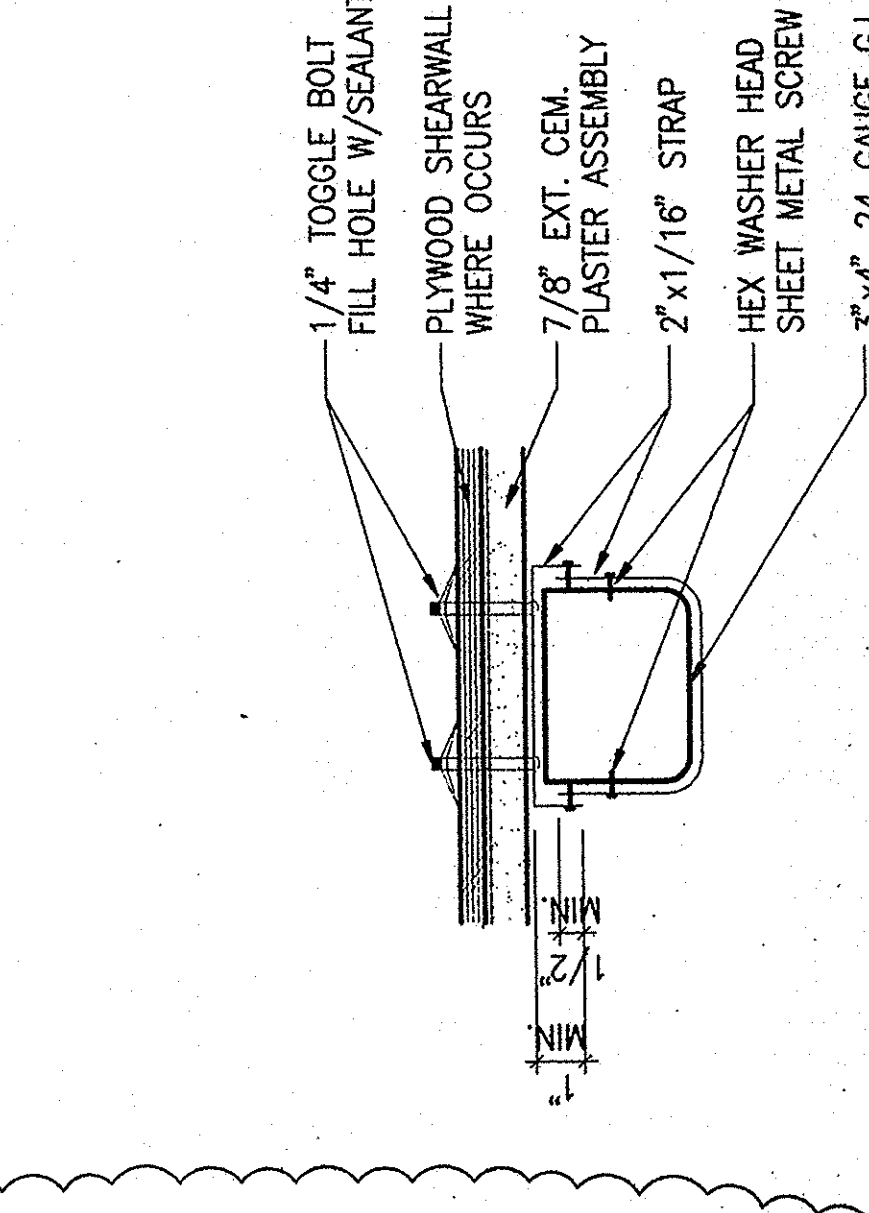
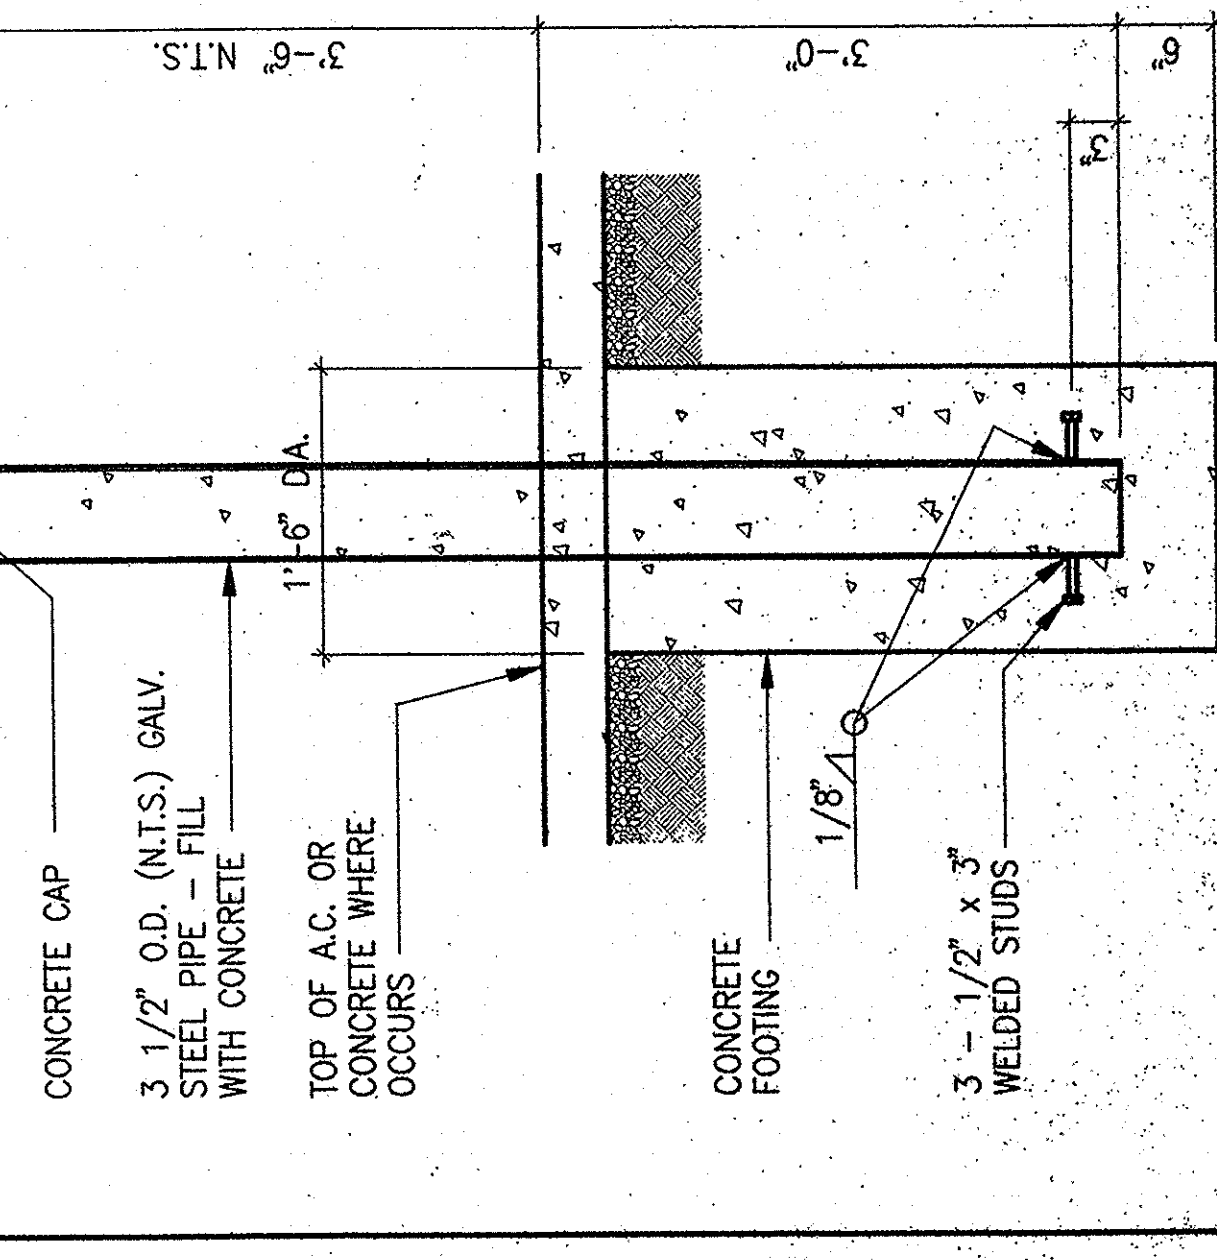
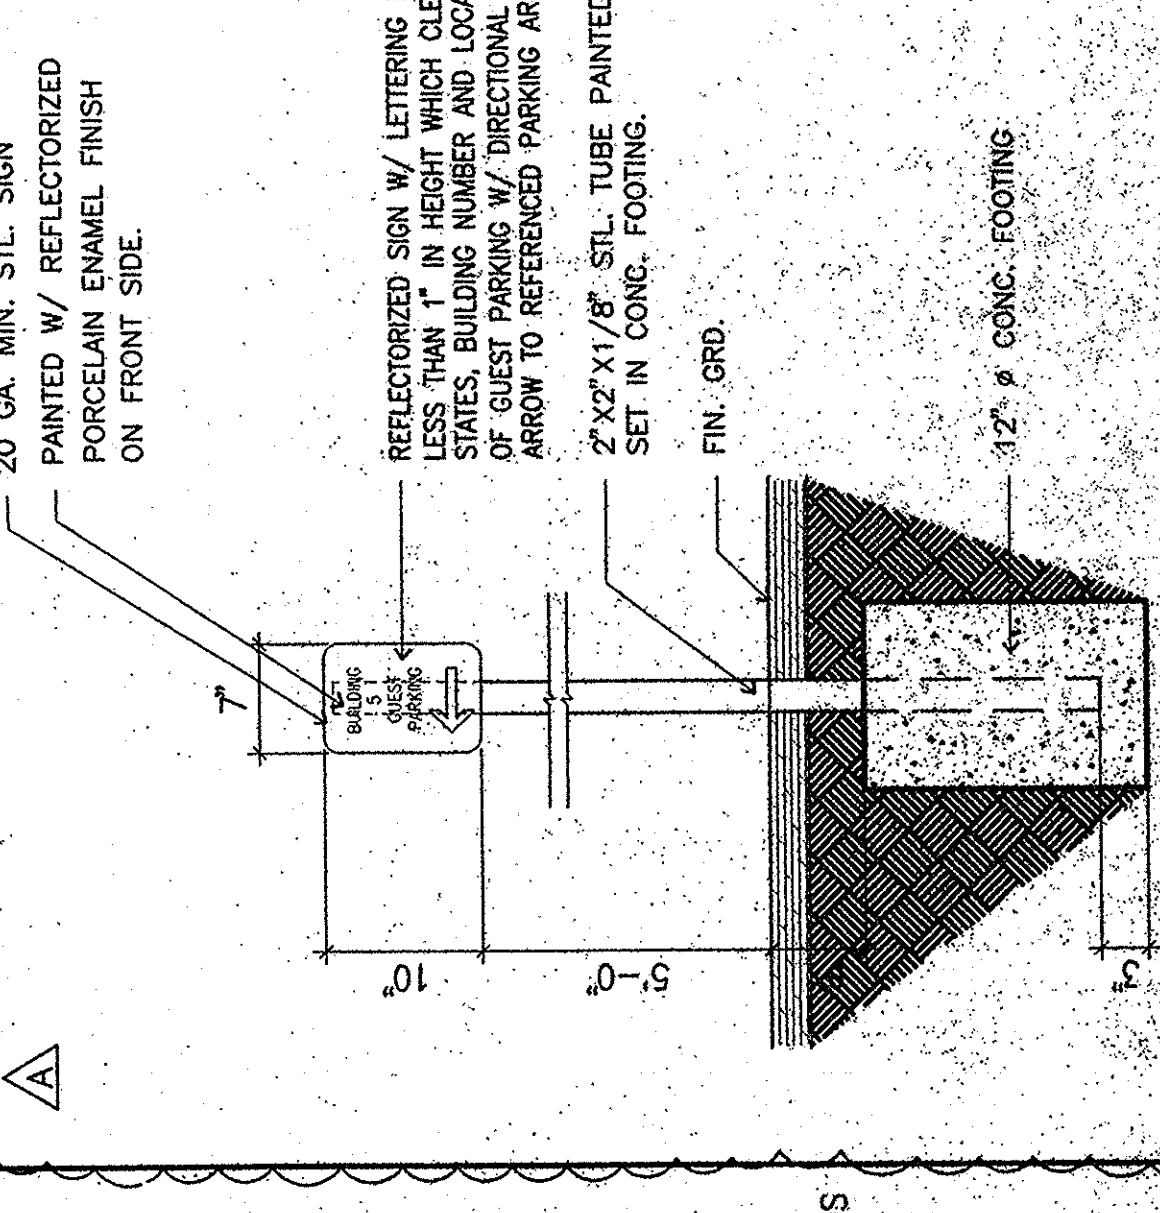
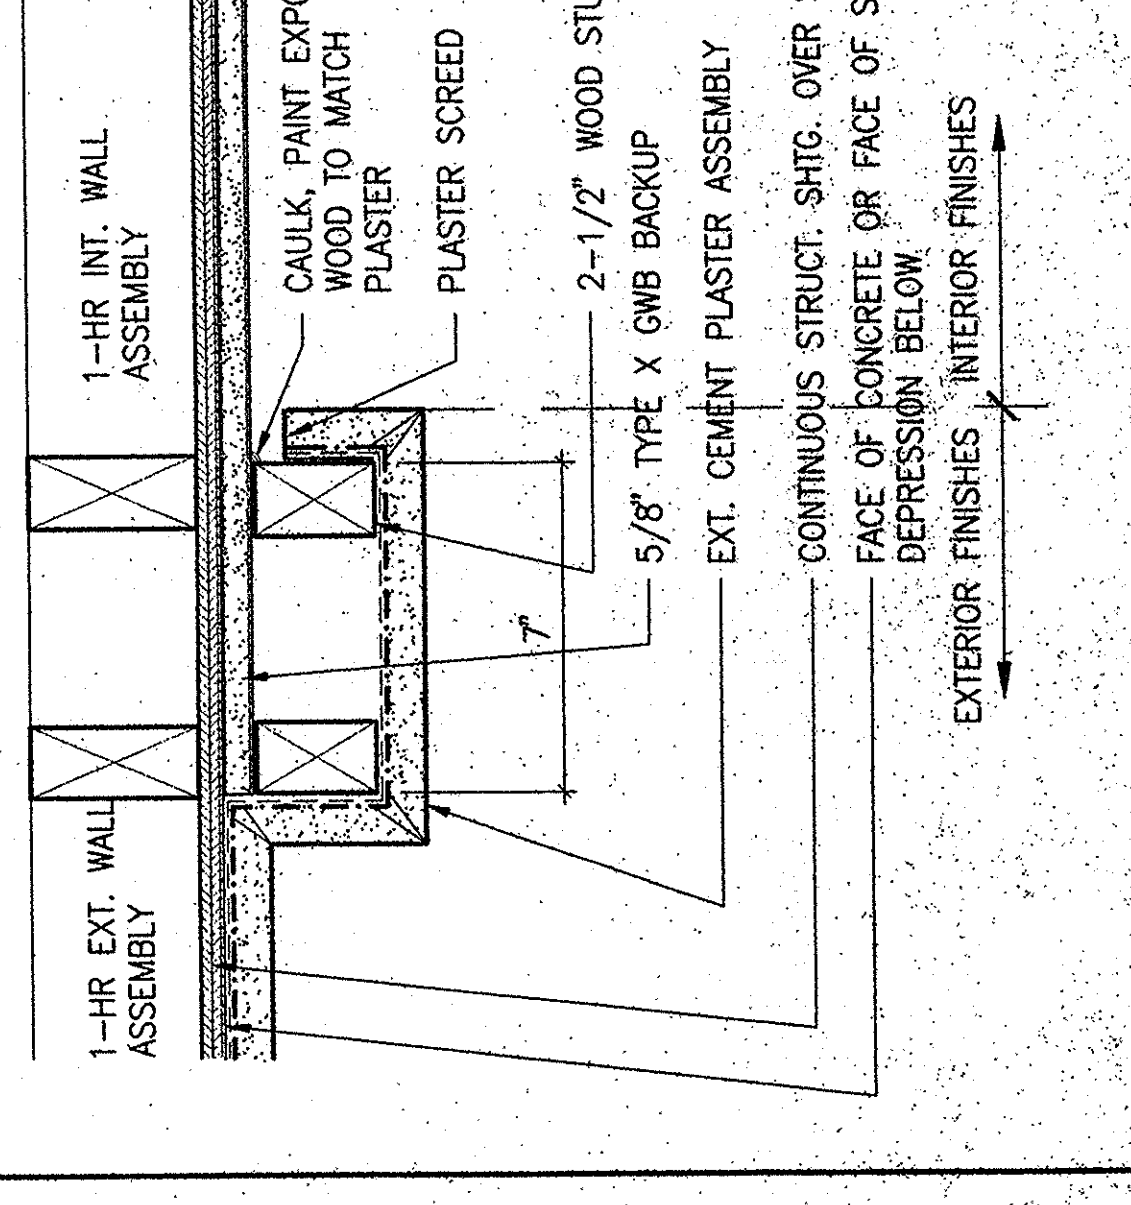
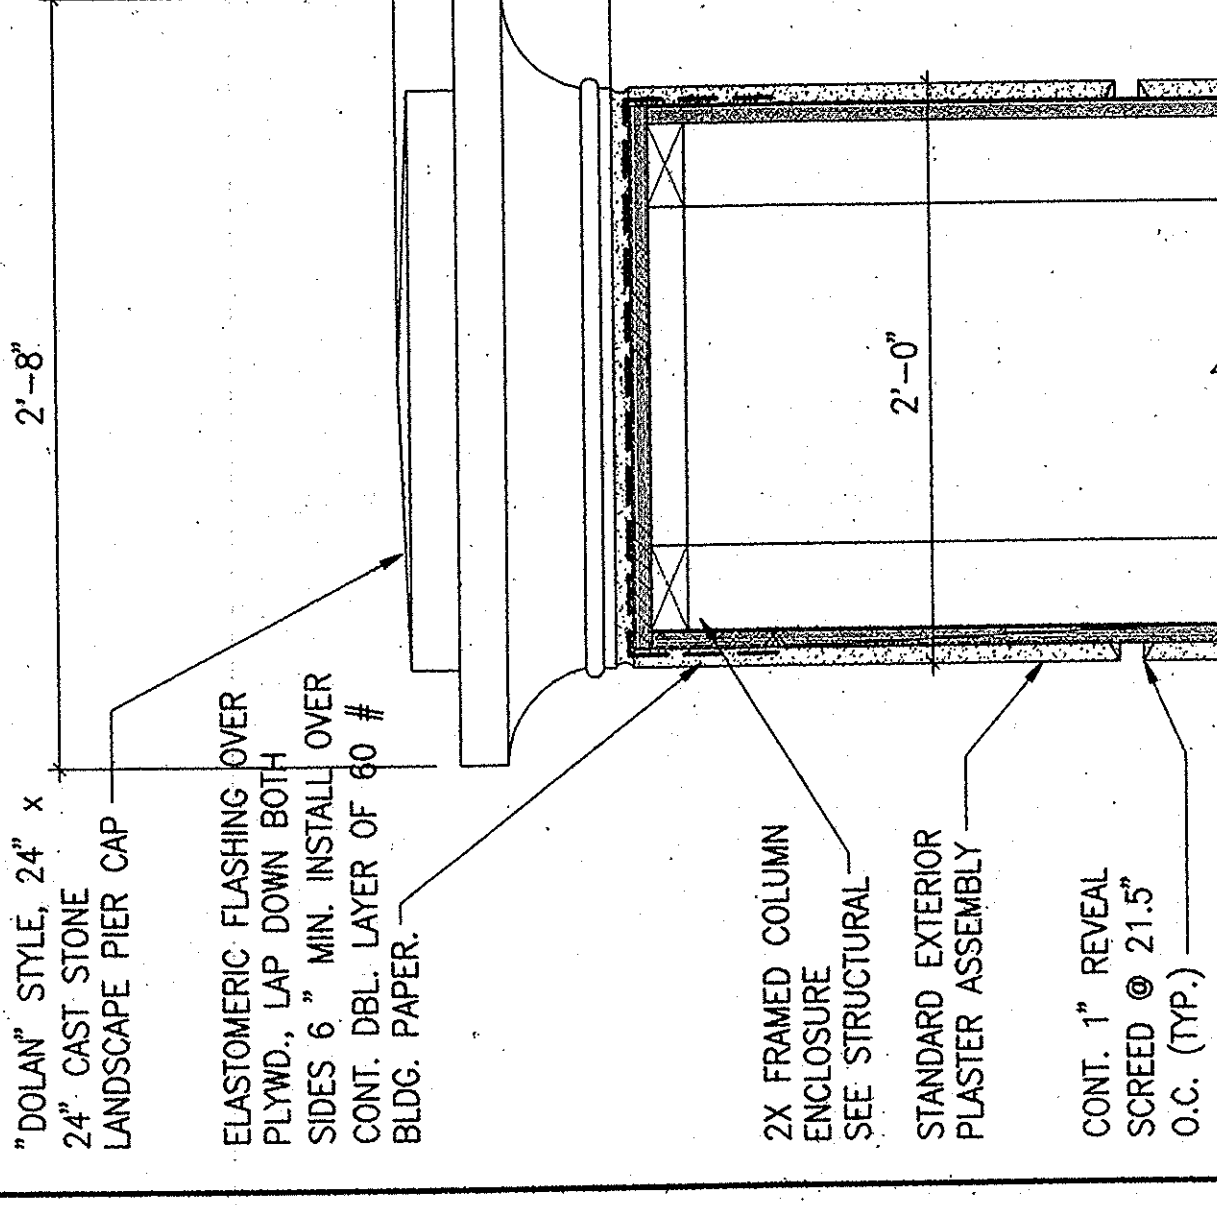
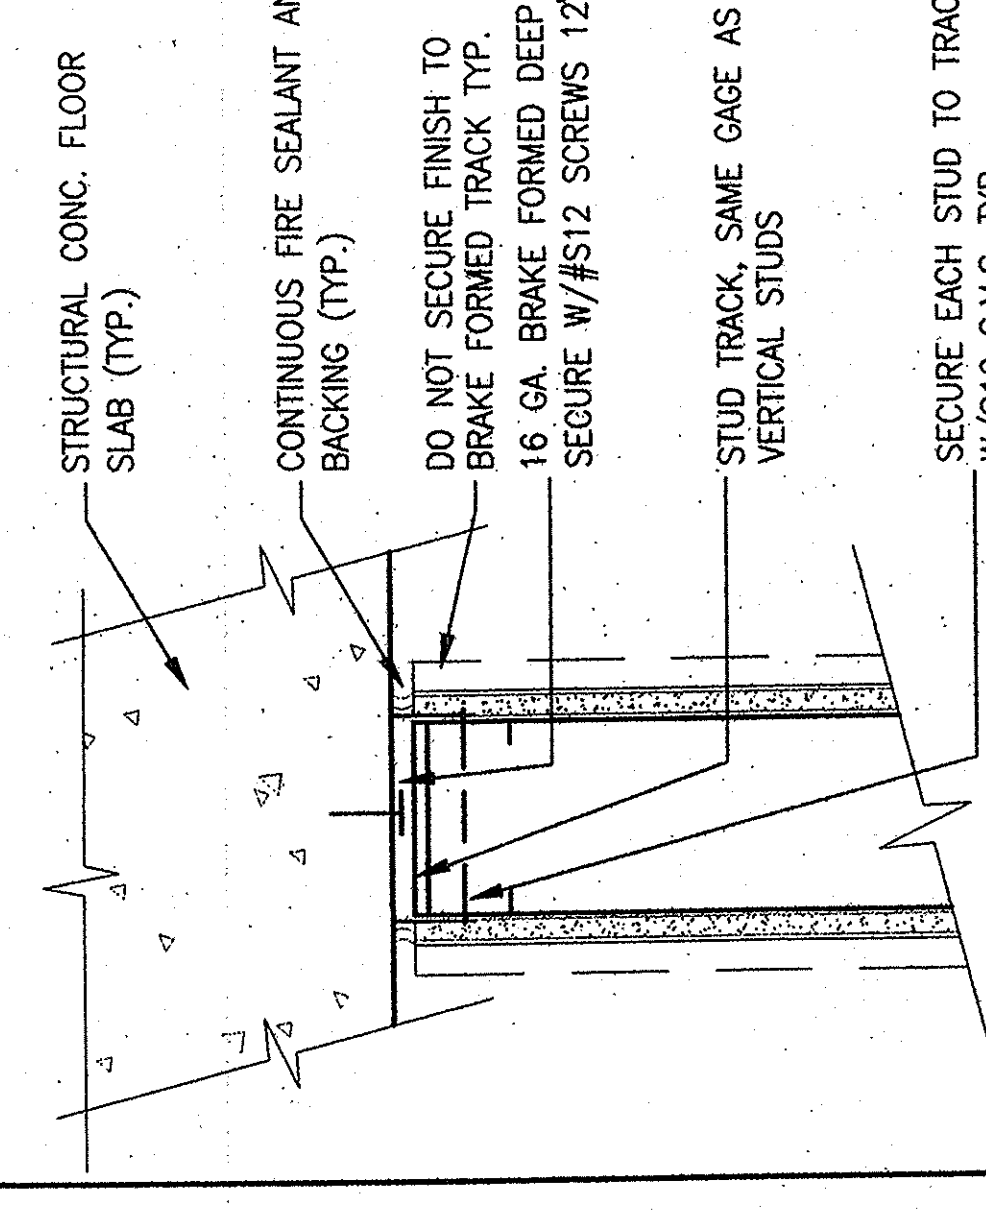
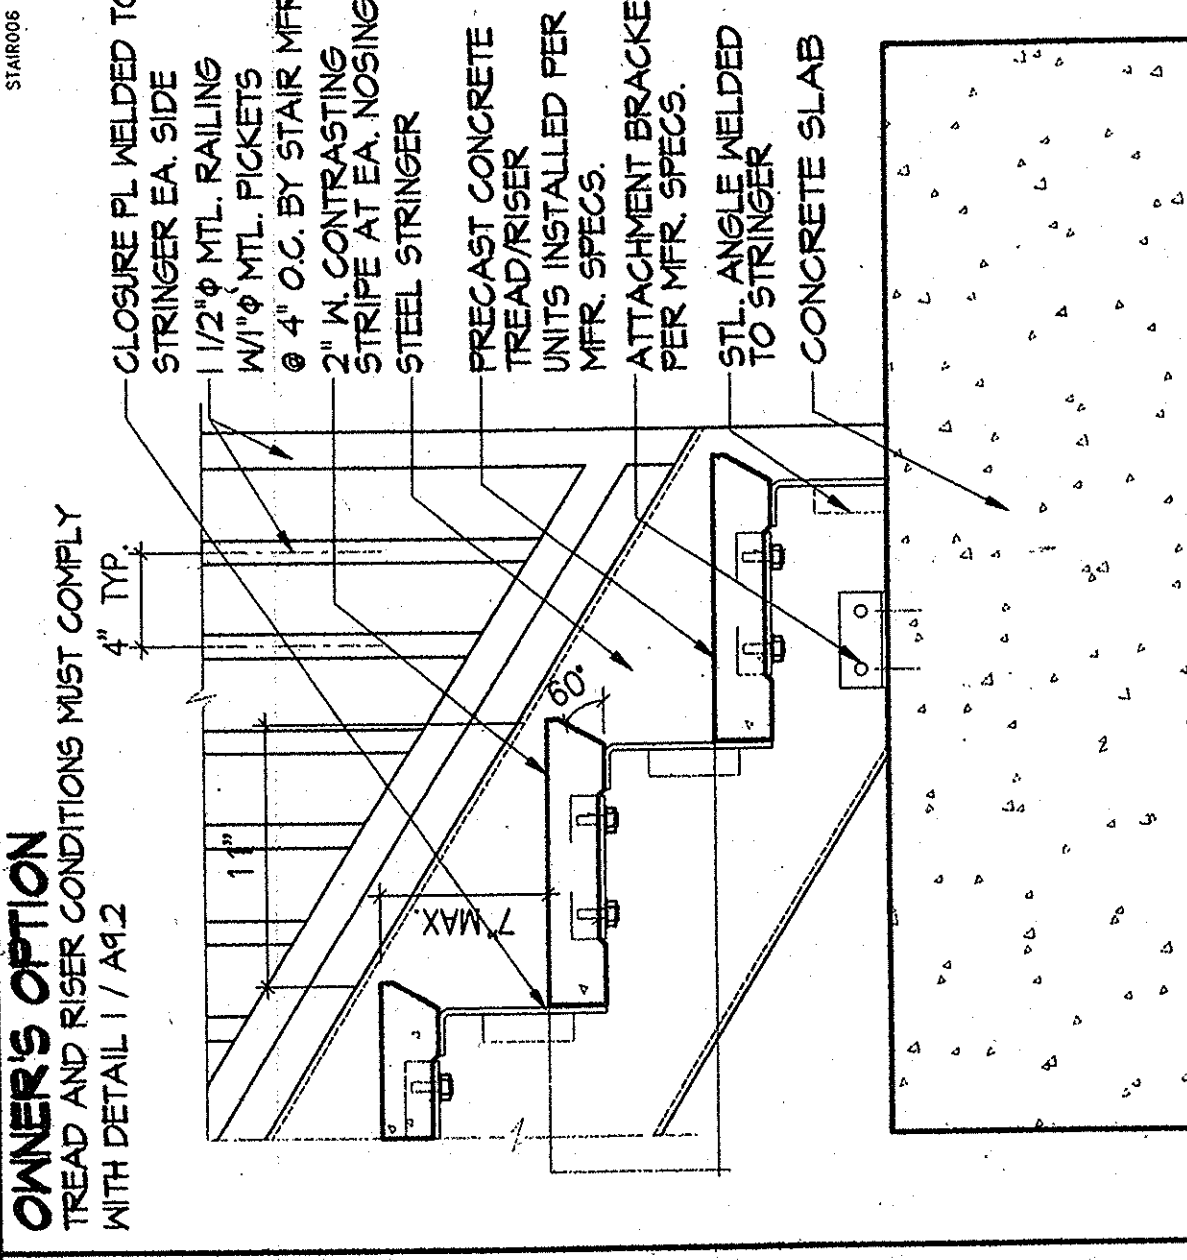
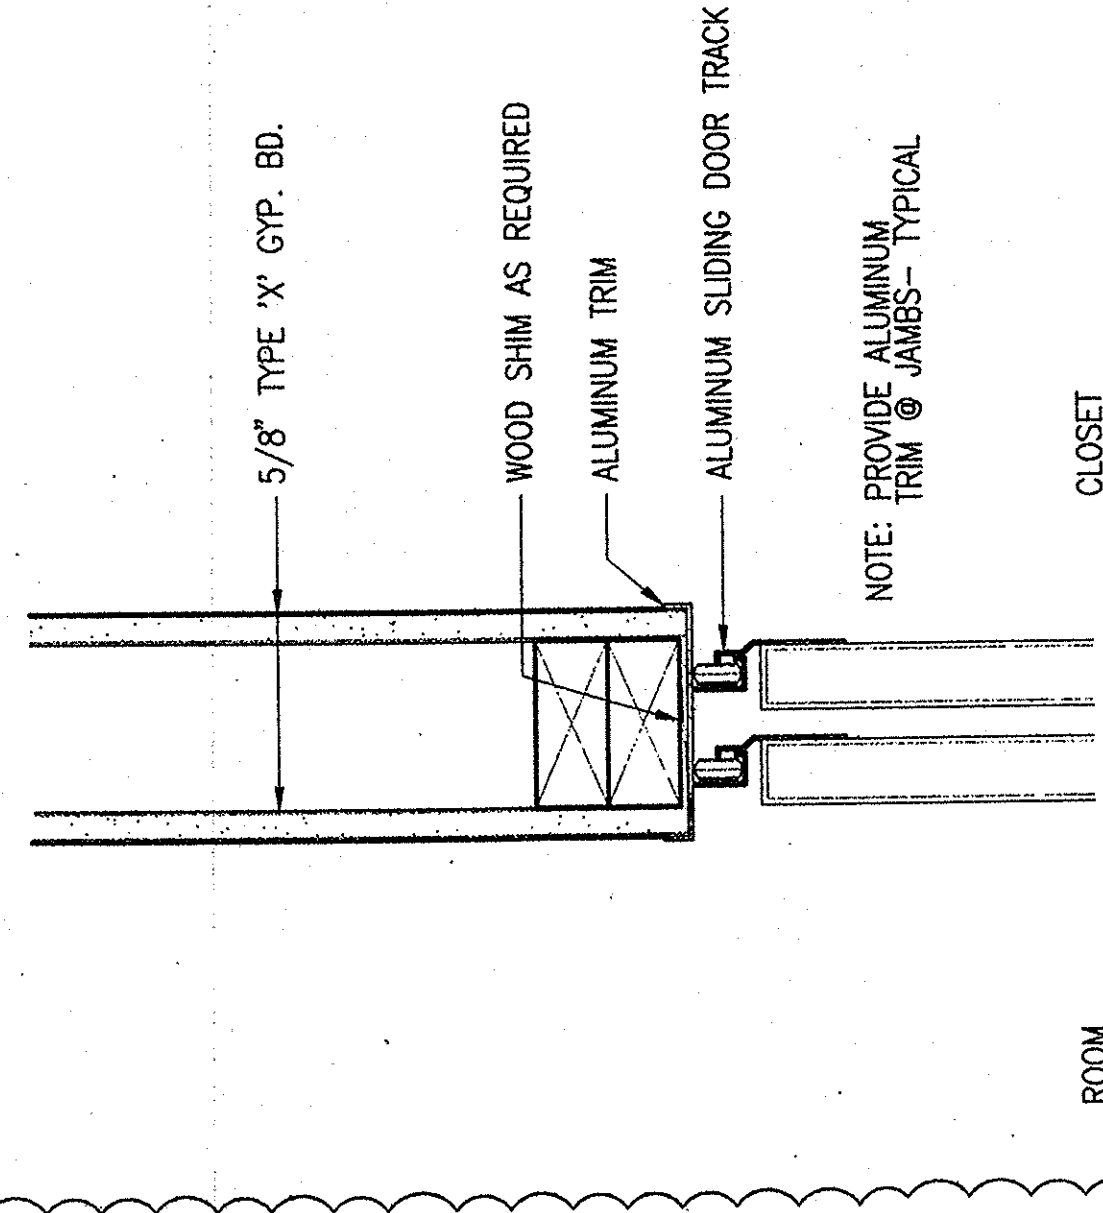
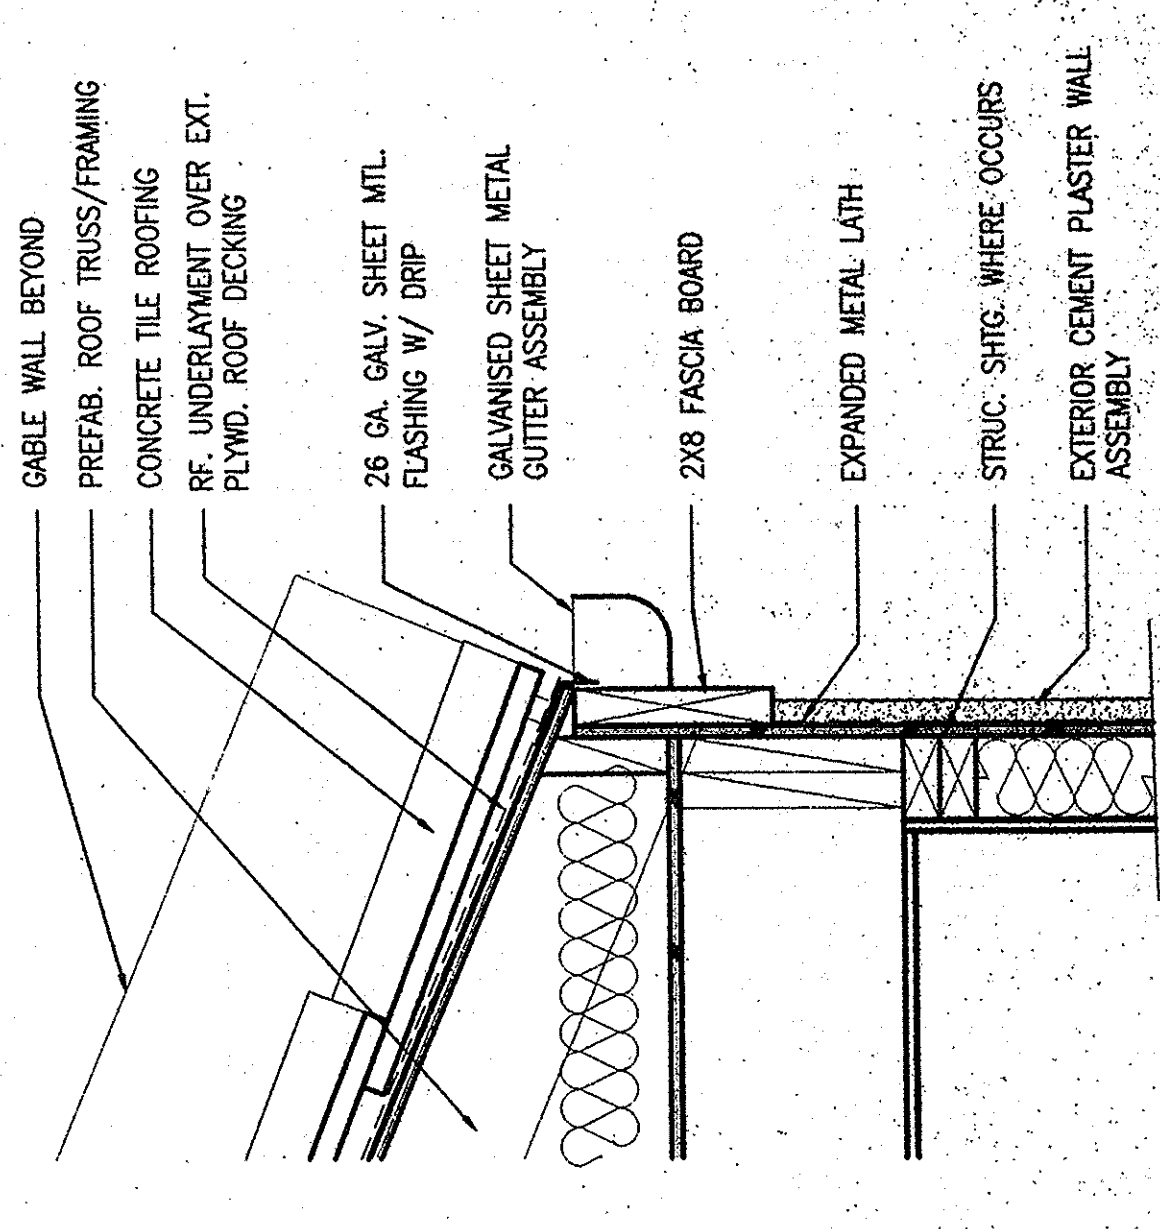
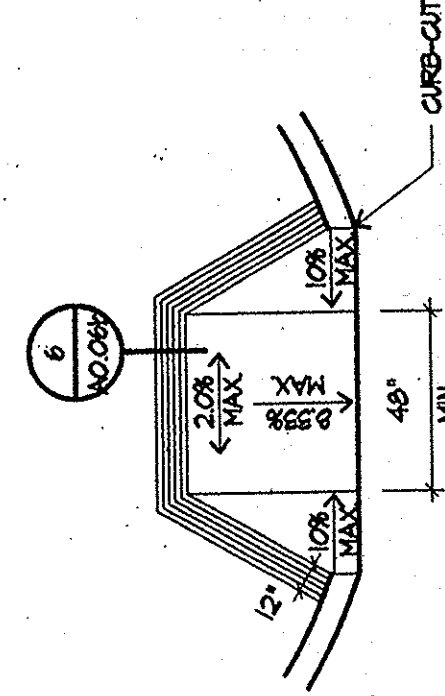
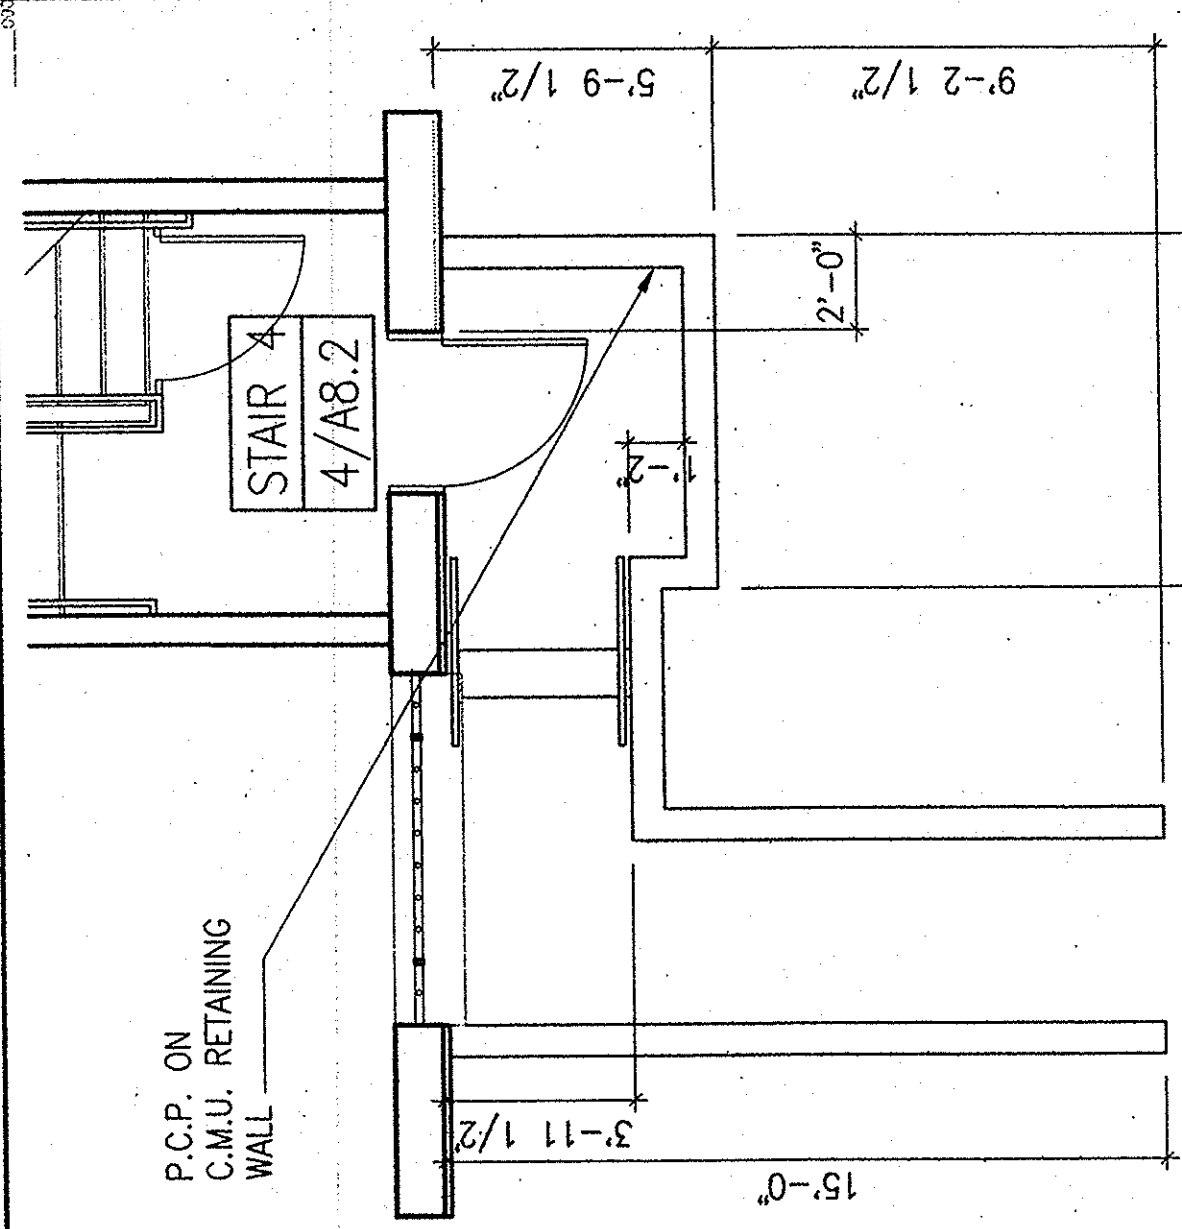
SUITE 170, 1860 BLAKE STREET
DENEKER, C O 90402
TEL 303.675.0041 FAX 303.675.0052

PLAYA DEL REY
8700 PERSHING DRIVE
PLAYA DEL REY, CALIFORNIA
ARCHSTONE COMMUNITIES
217 Technology Drive, Second Floor
Irvine, California 92618

Irvine, California 92618



1. SEE STRUCTURAL FOR ADDITIONAL INFORMATION.
2. ALL WELDS AND JOINTS TO BE GROUND SMOOTH, TO RECEIVE PRIMER AND PAINT FINISH.

[illegible]