


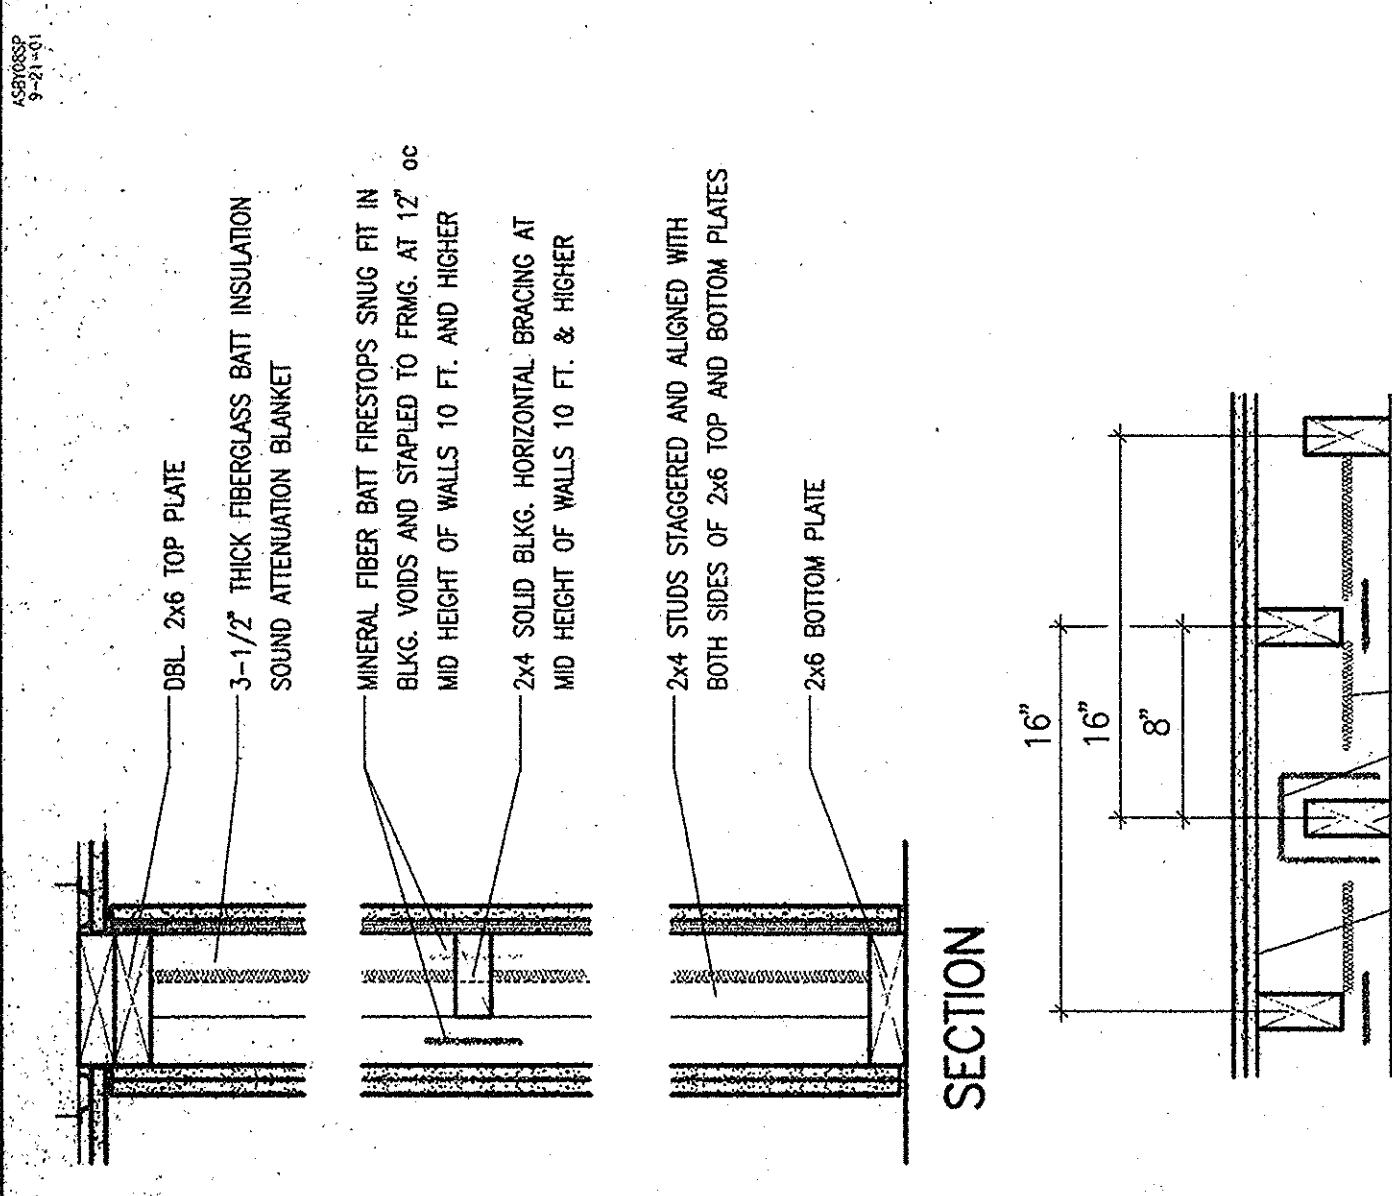
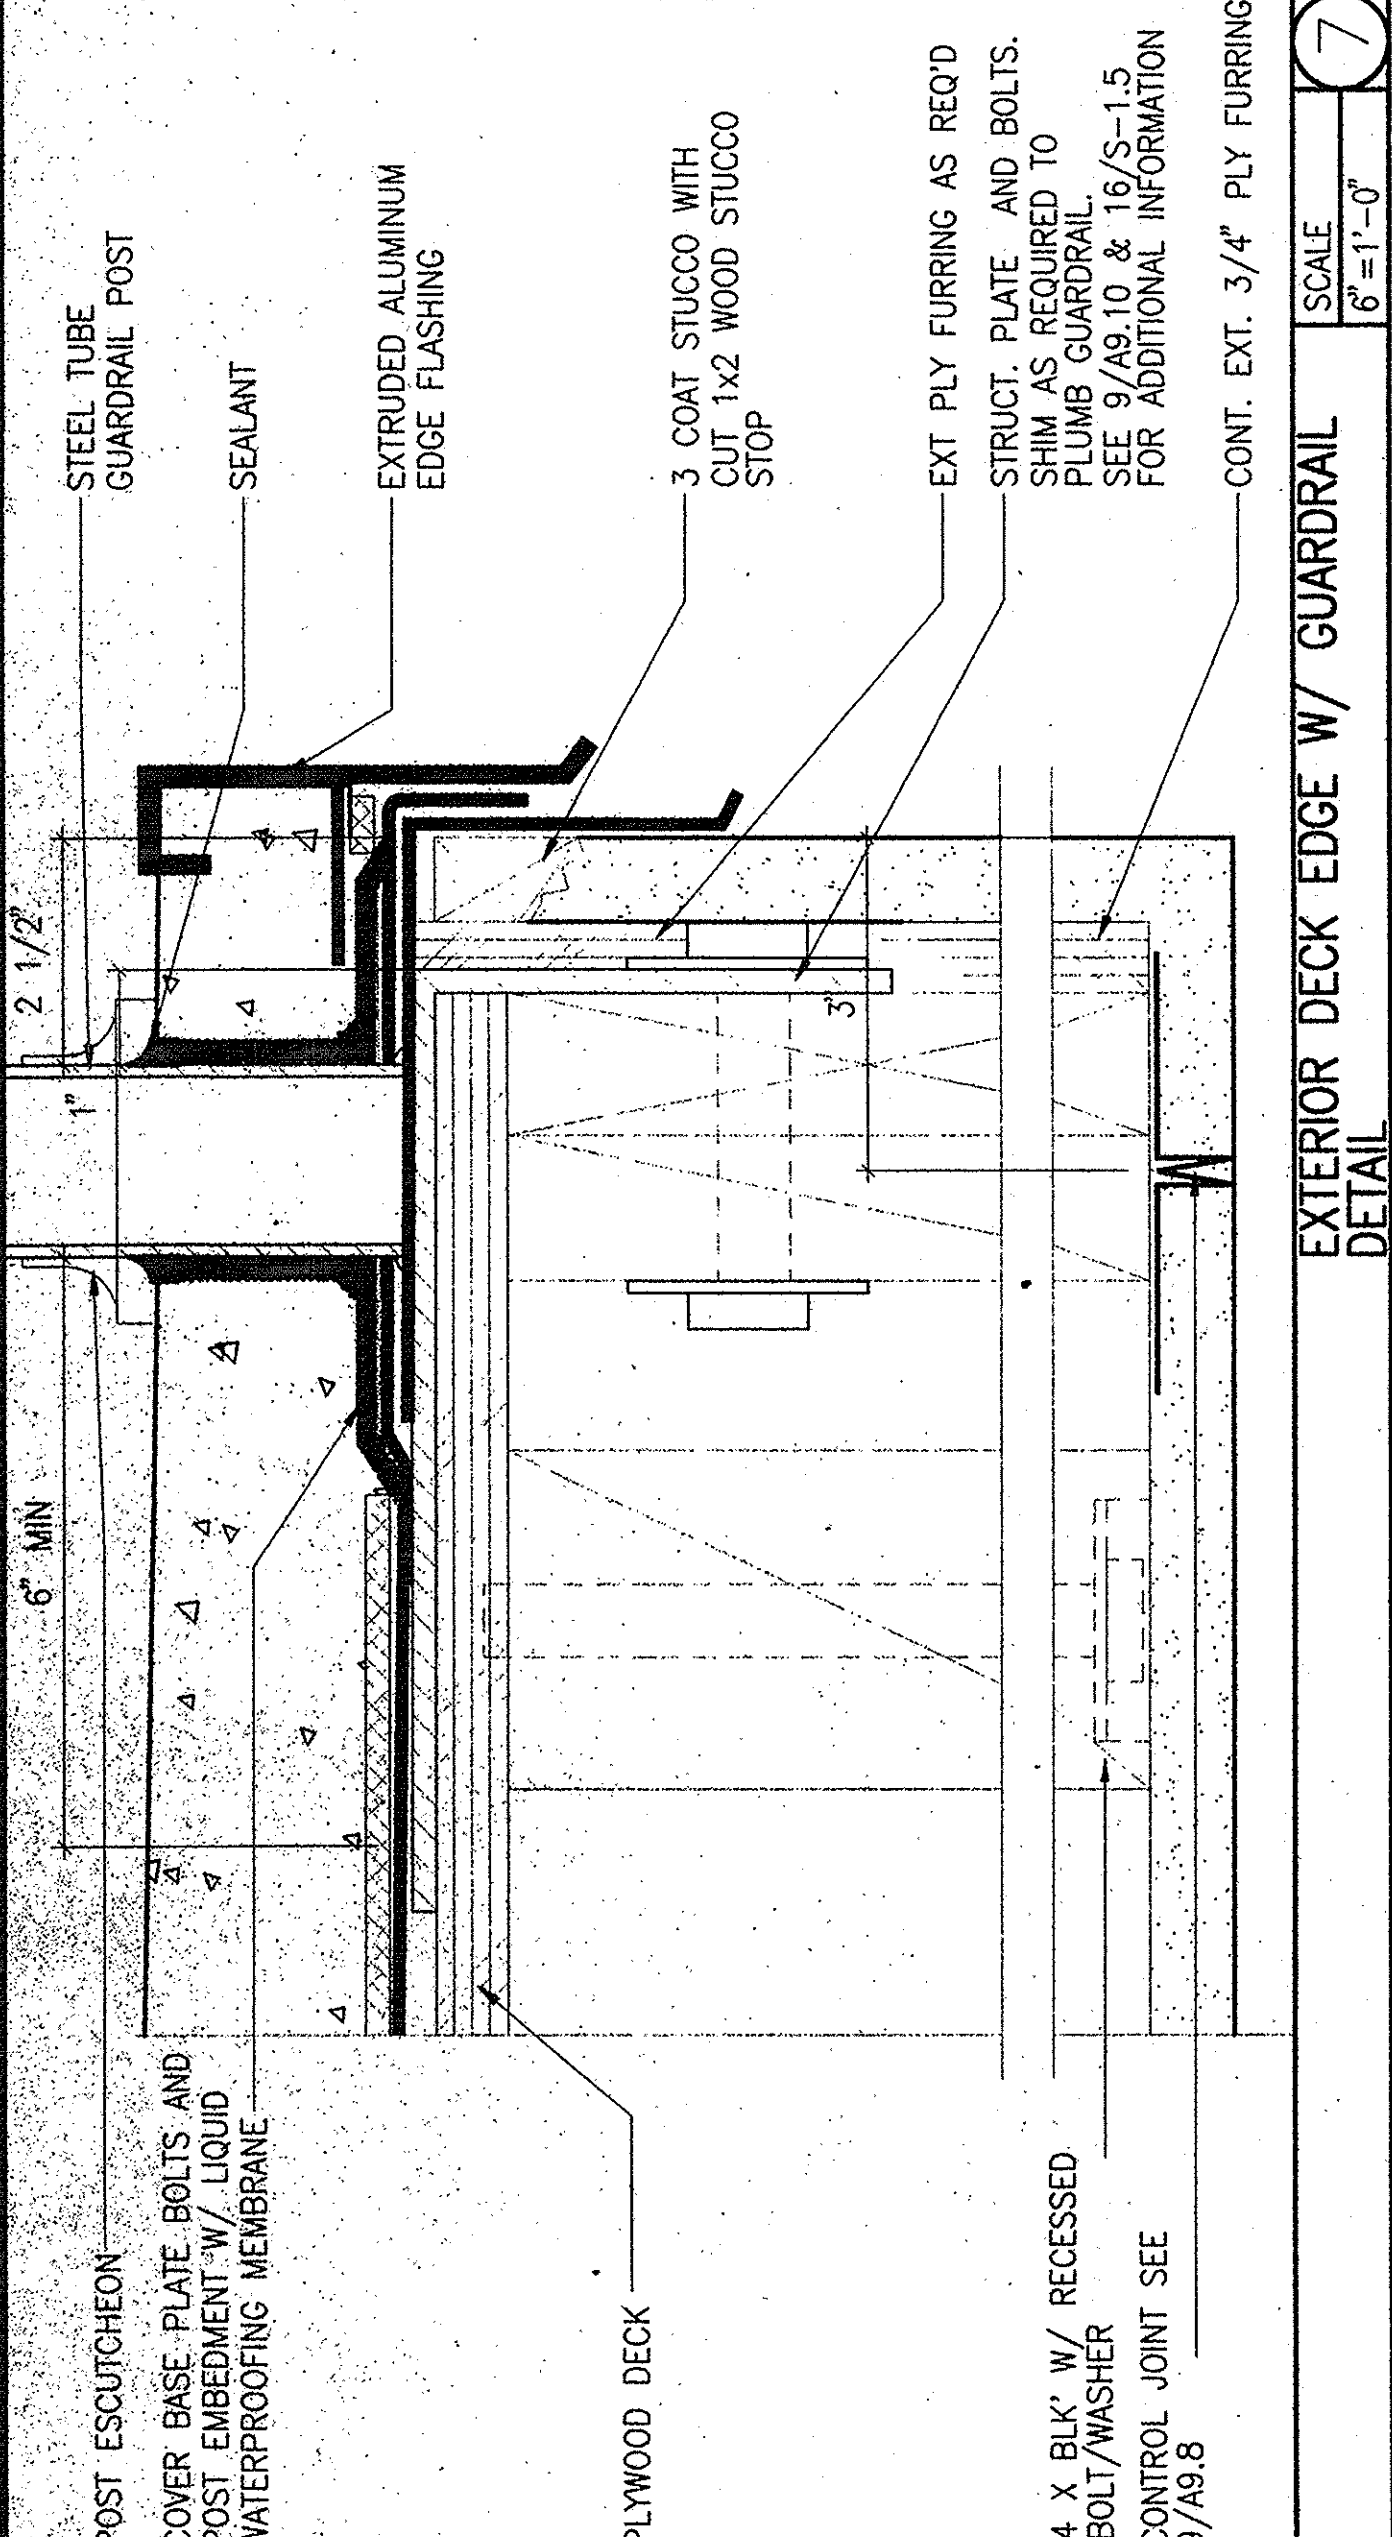
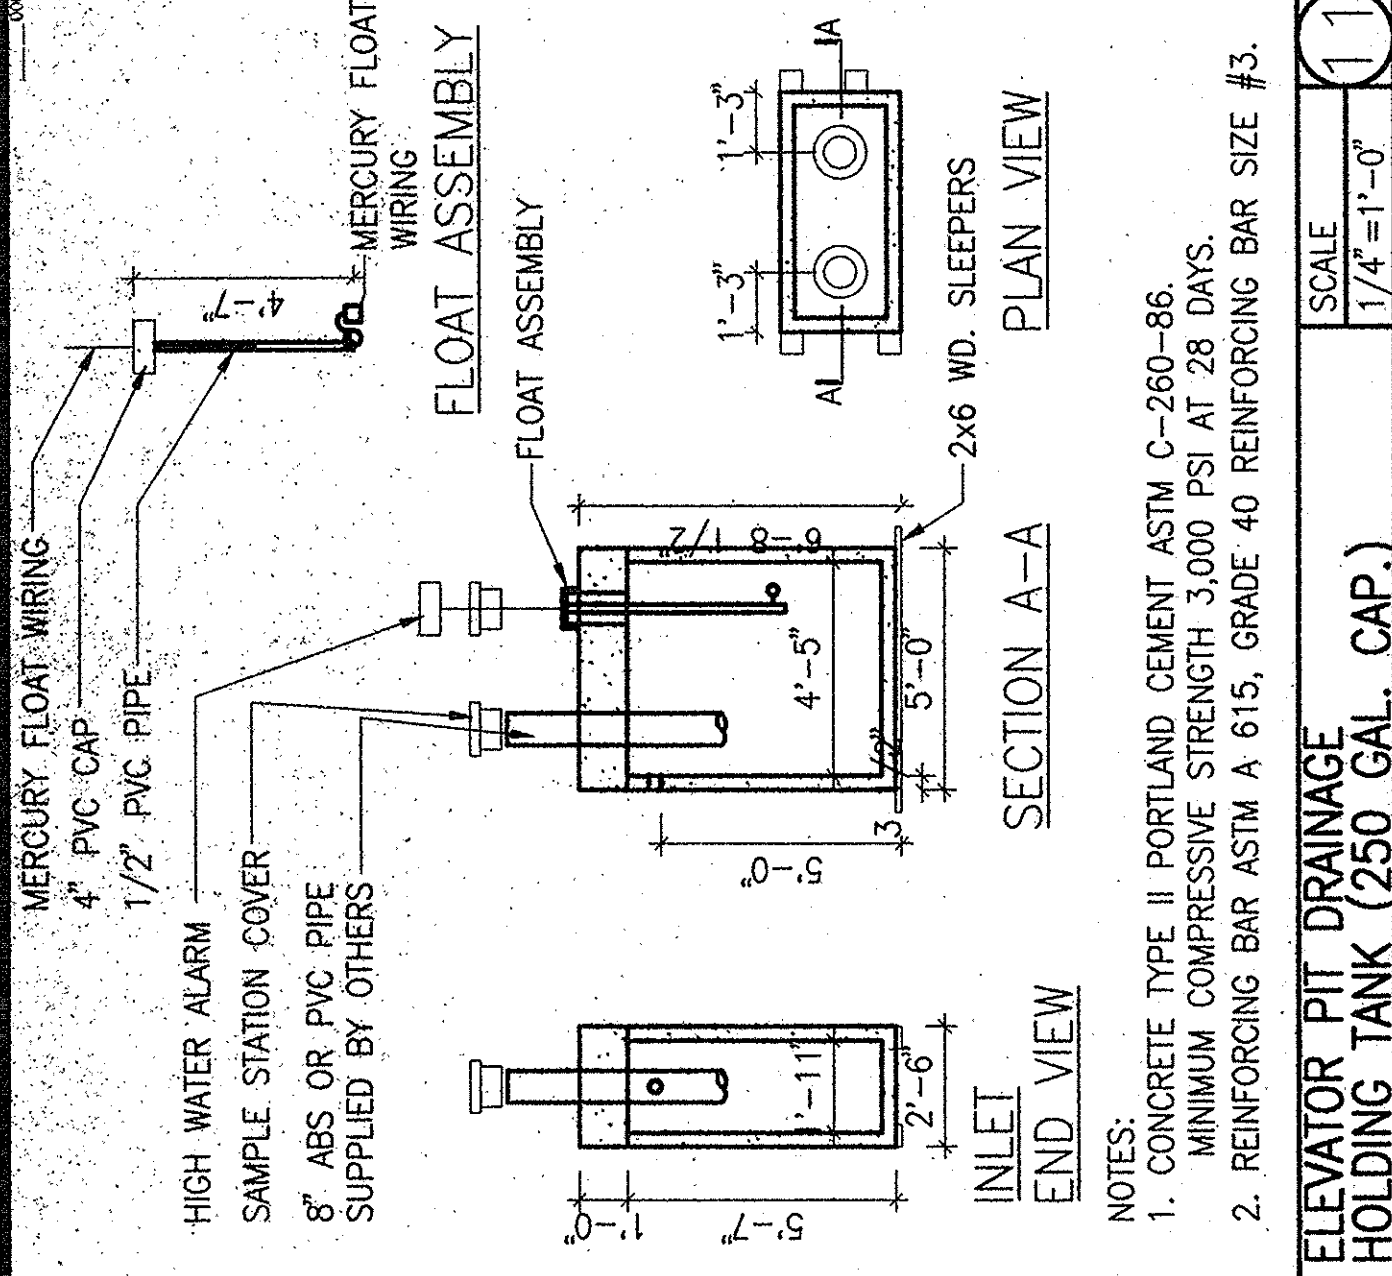
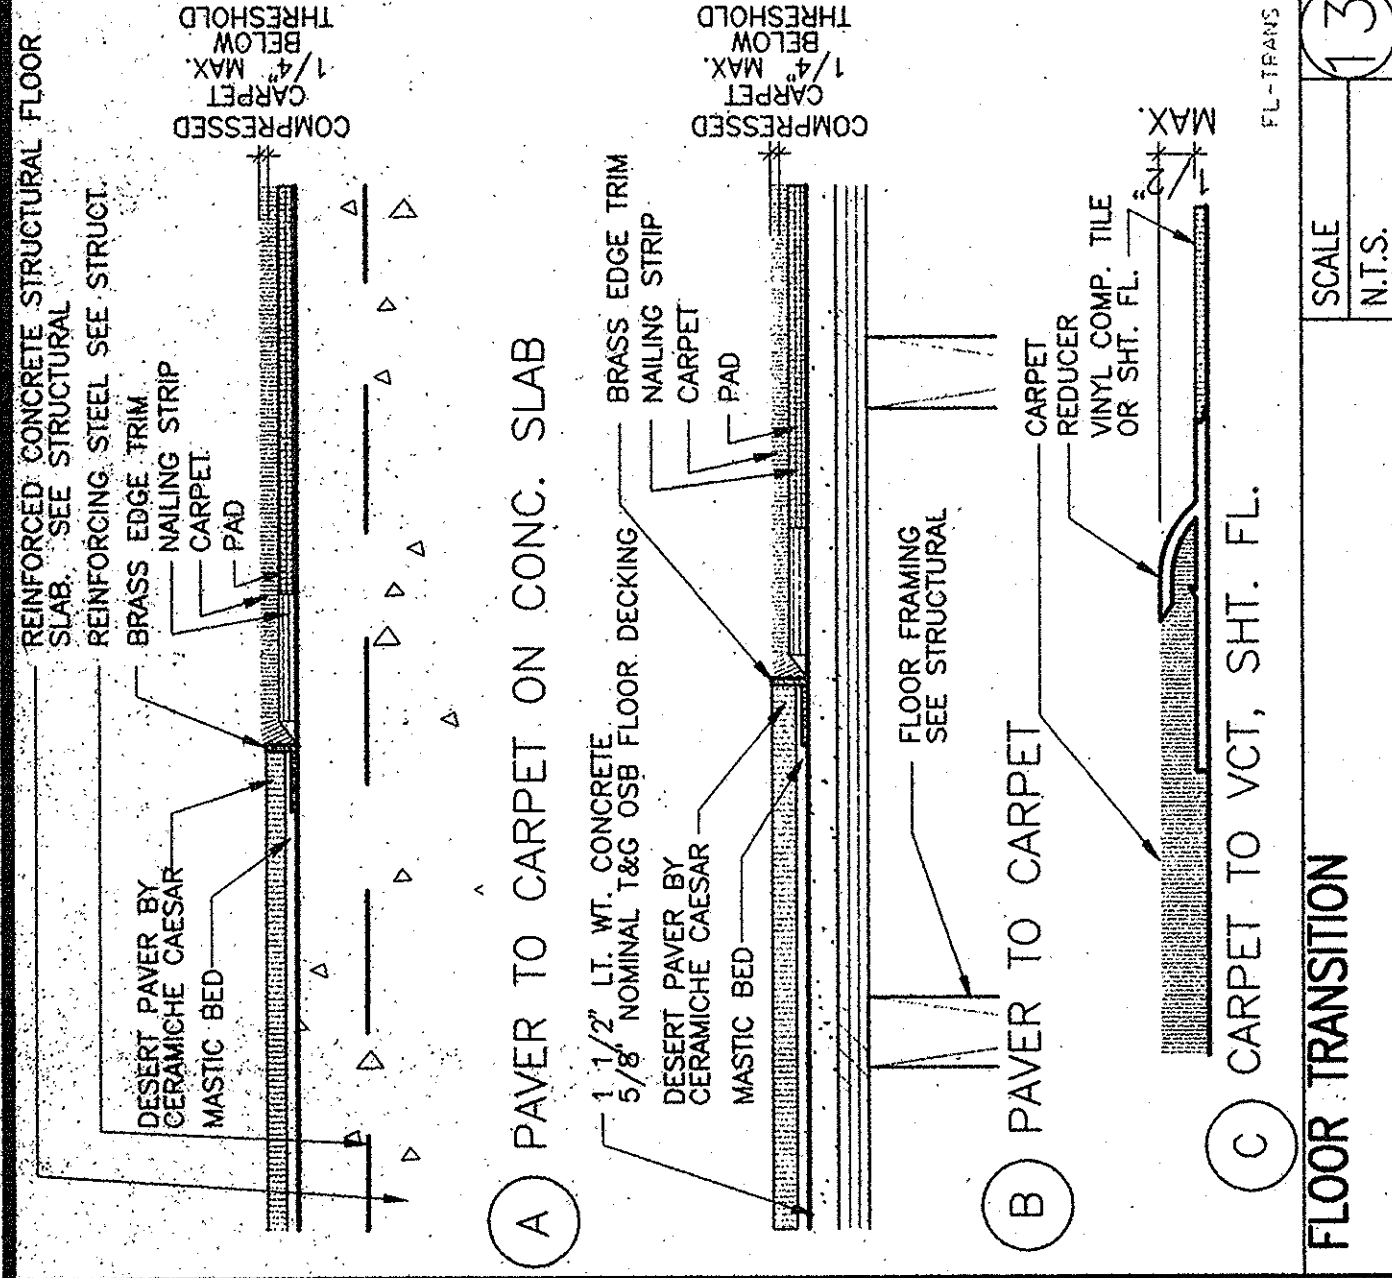
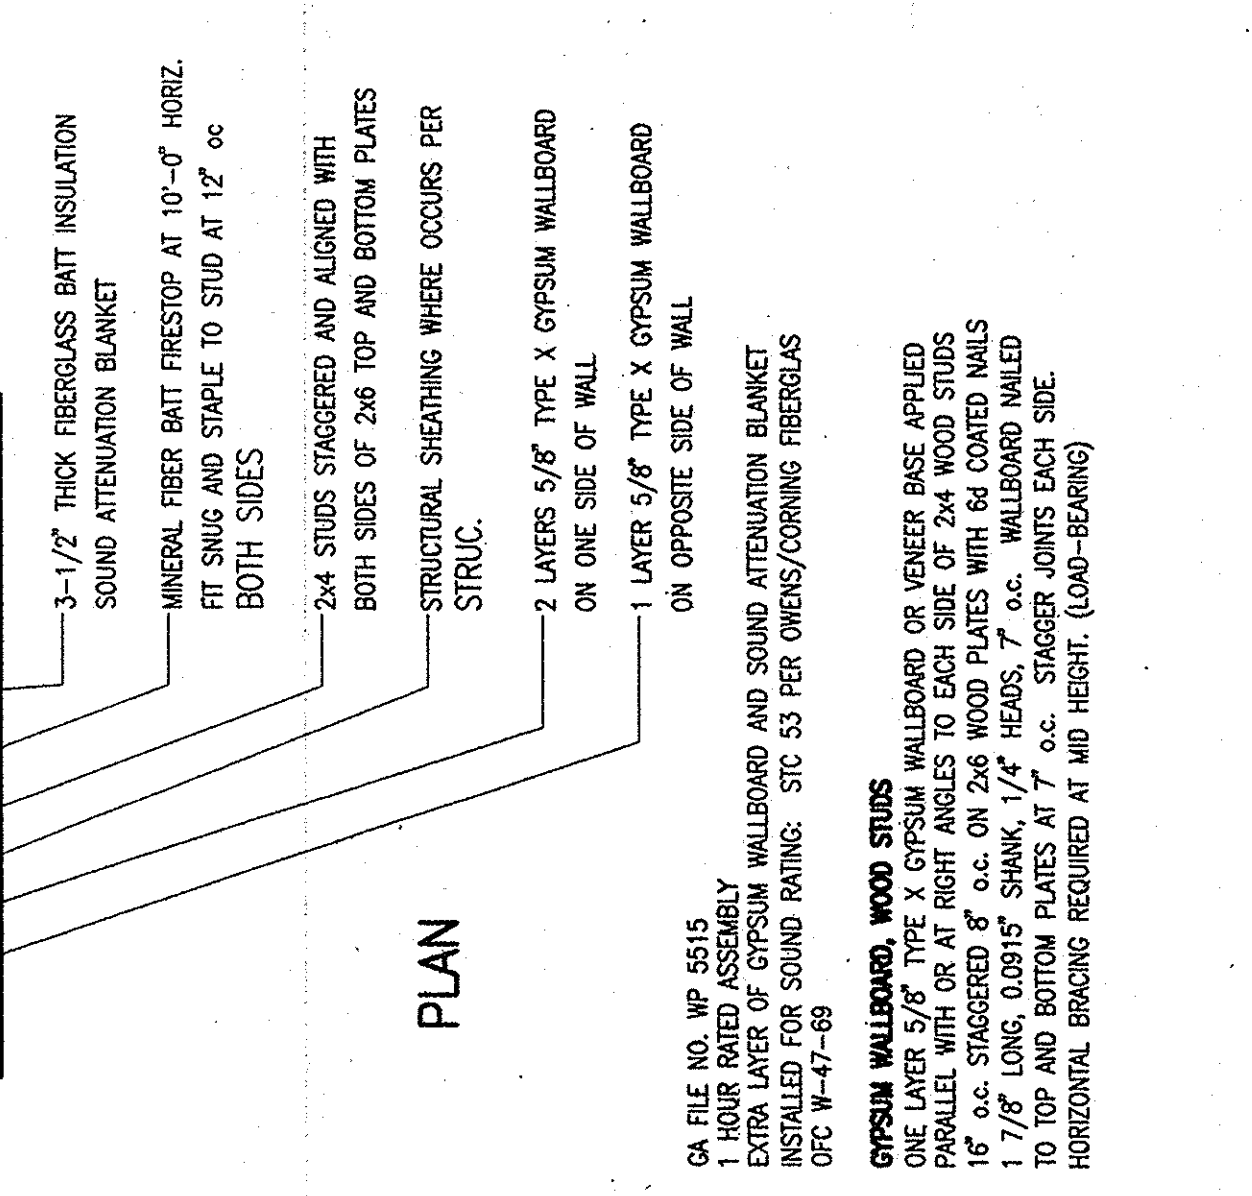
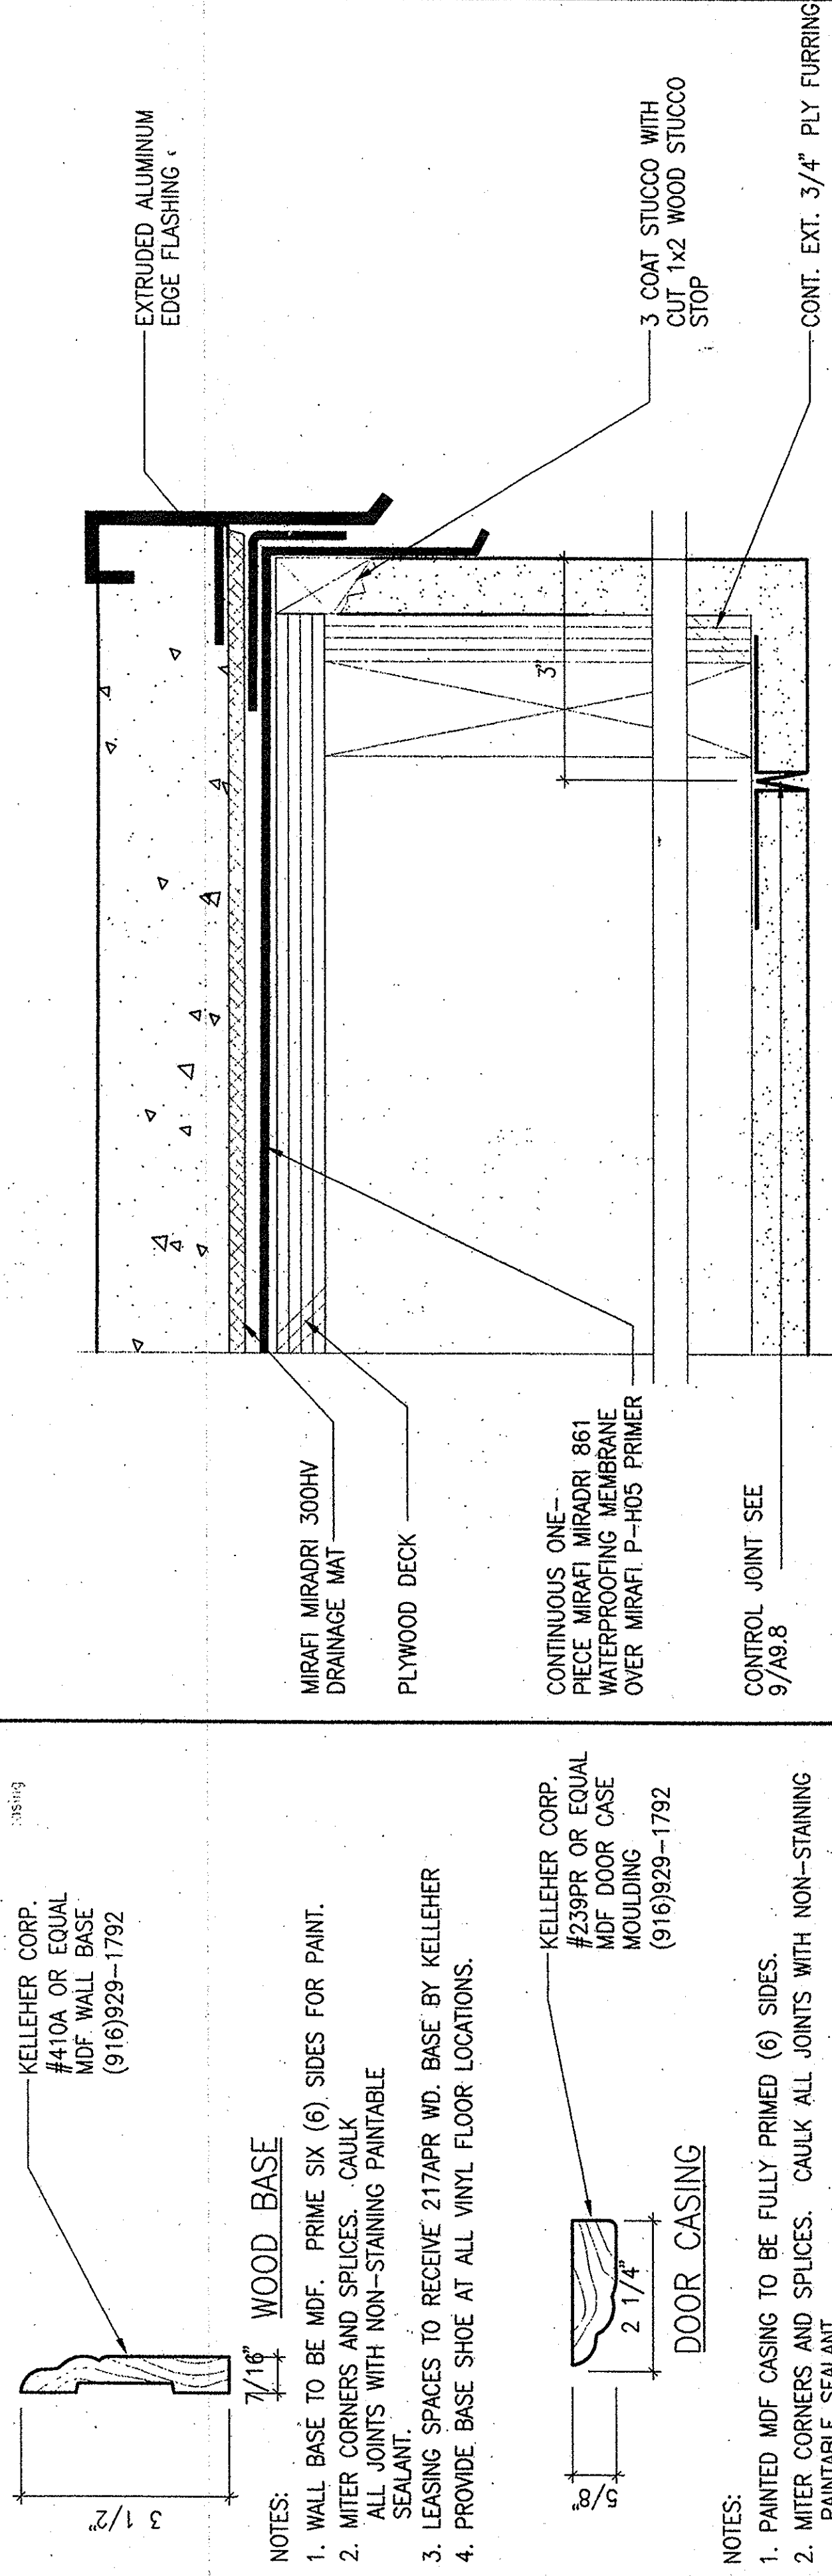
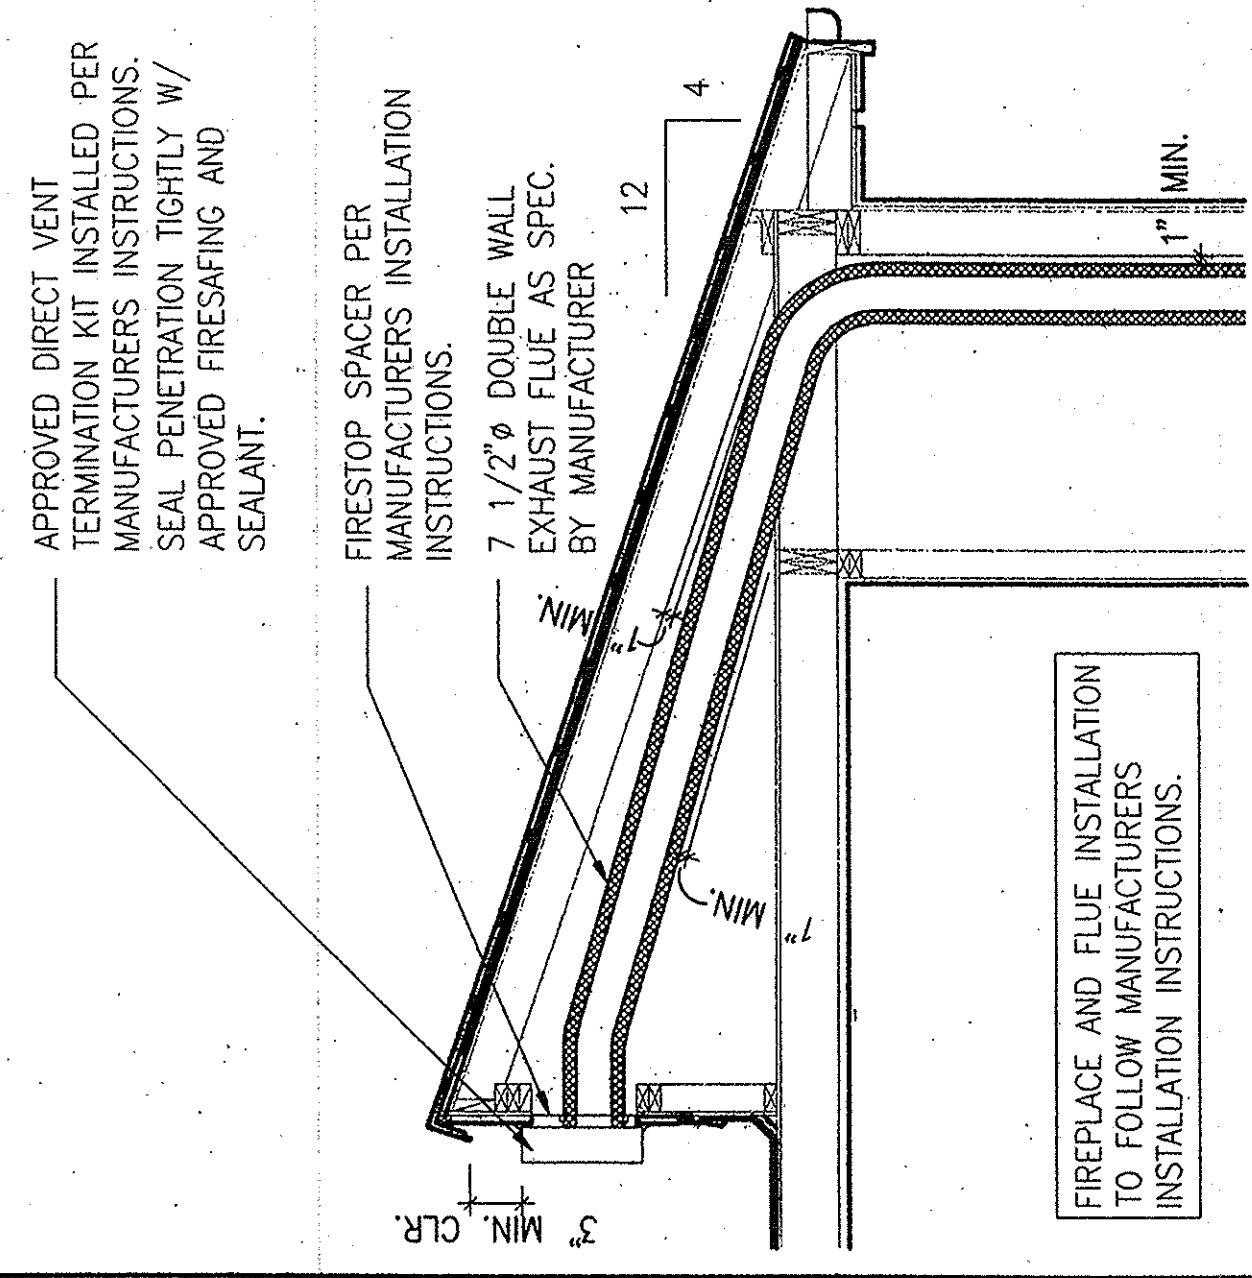


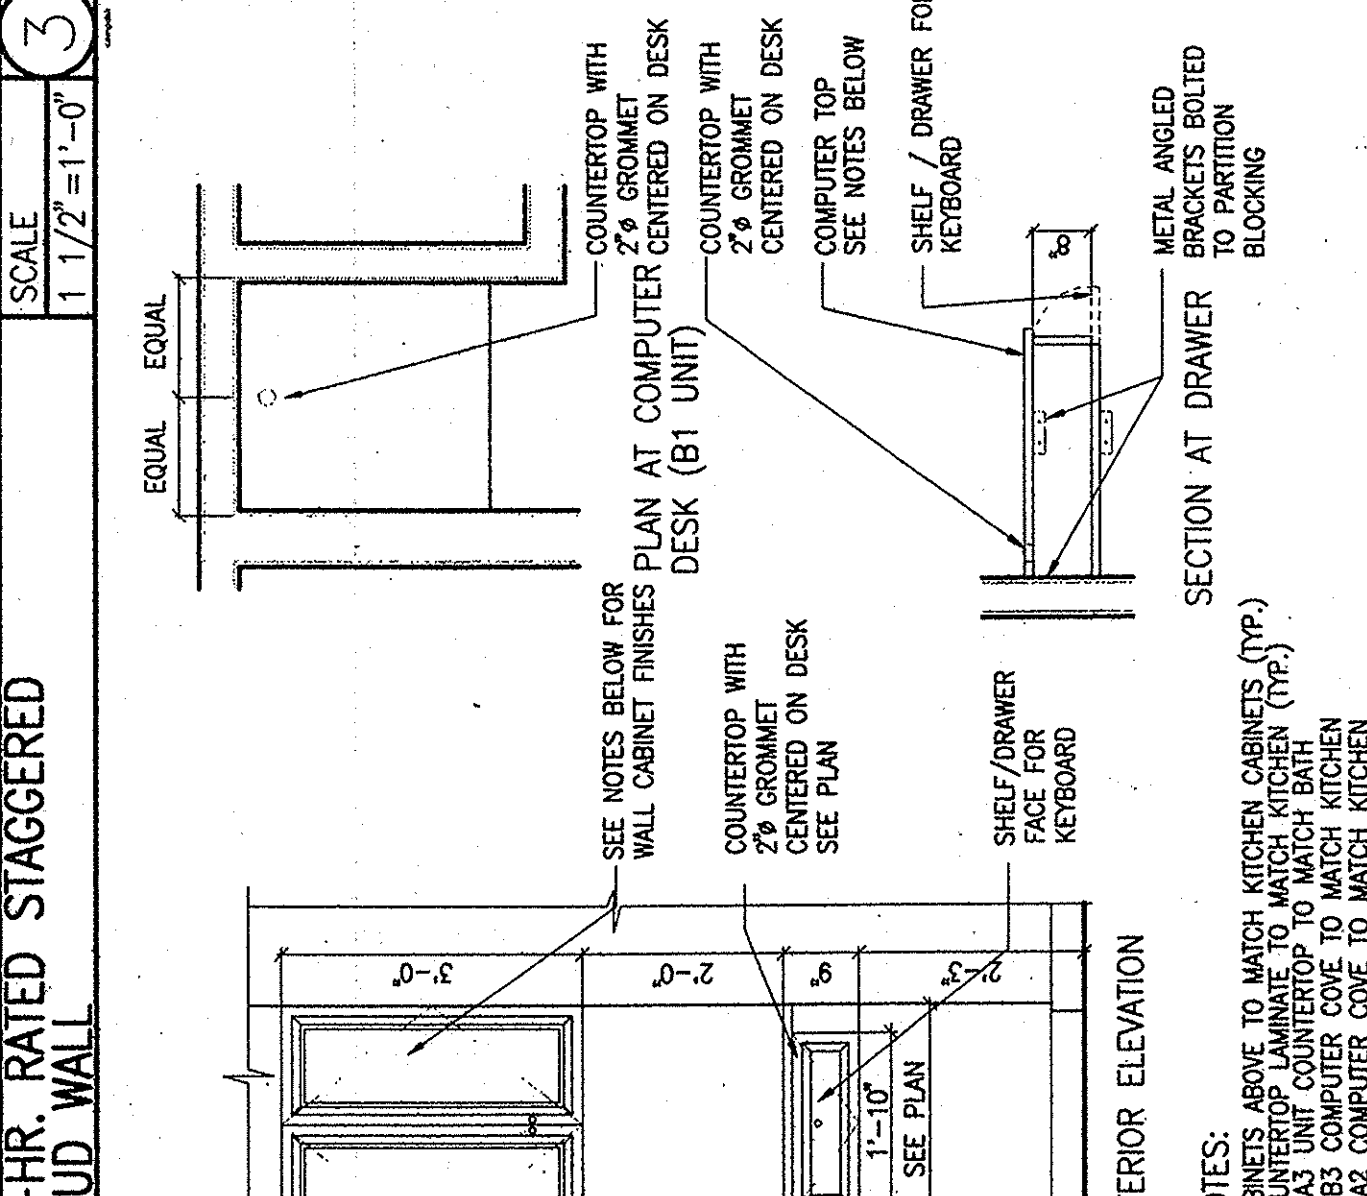




PLAYA DEL REY
8700 PERSHING DRIVE
PLAYA DEL REY, CALIFORNIA 90293
ARCHSTONE COMMUNITIES
217 Technology Drive, Second Floor
Irvine, California 92618
VAN TILBURG, BANVARD & SODERBERG, AIA
ARCHITECTURE • PLANNING • INTERIORS
PENTHOUSE, 225 ARIZONA AVENUE
SANTA MONICA, CA 90401
TEL. 310.394.0273 FAX 310.394.2424
DENEER, 3000 C 8020
TEL. 303.675.0041 FAX 303.675.0052

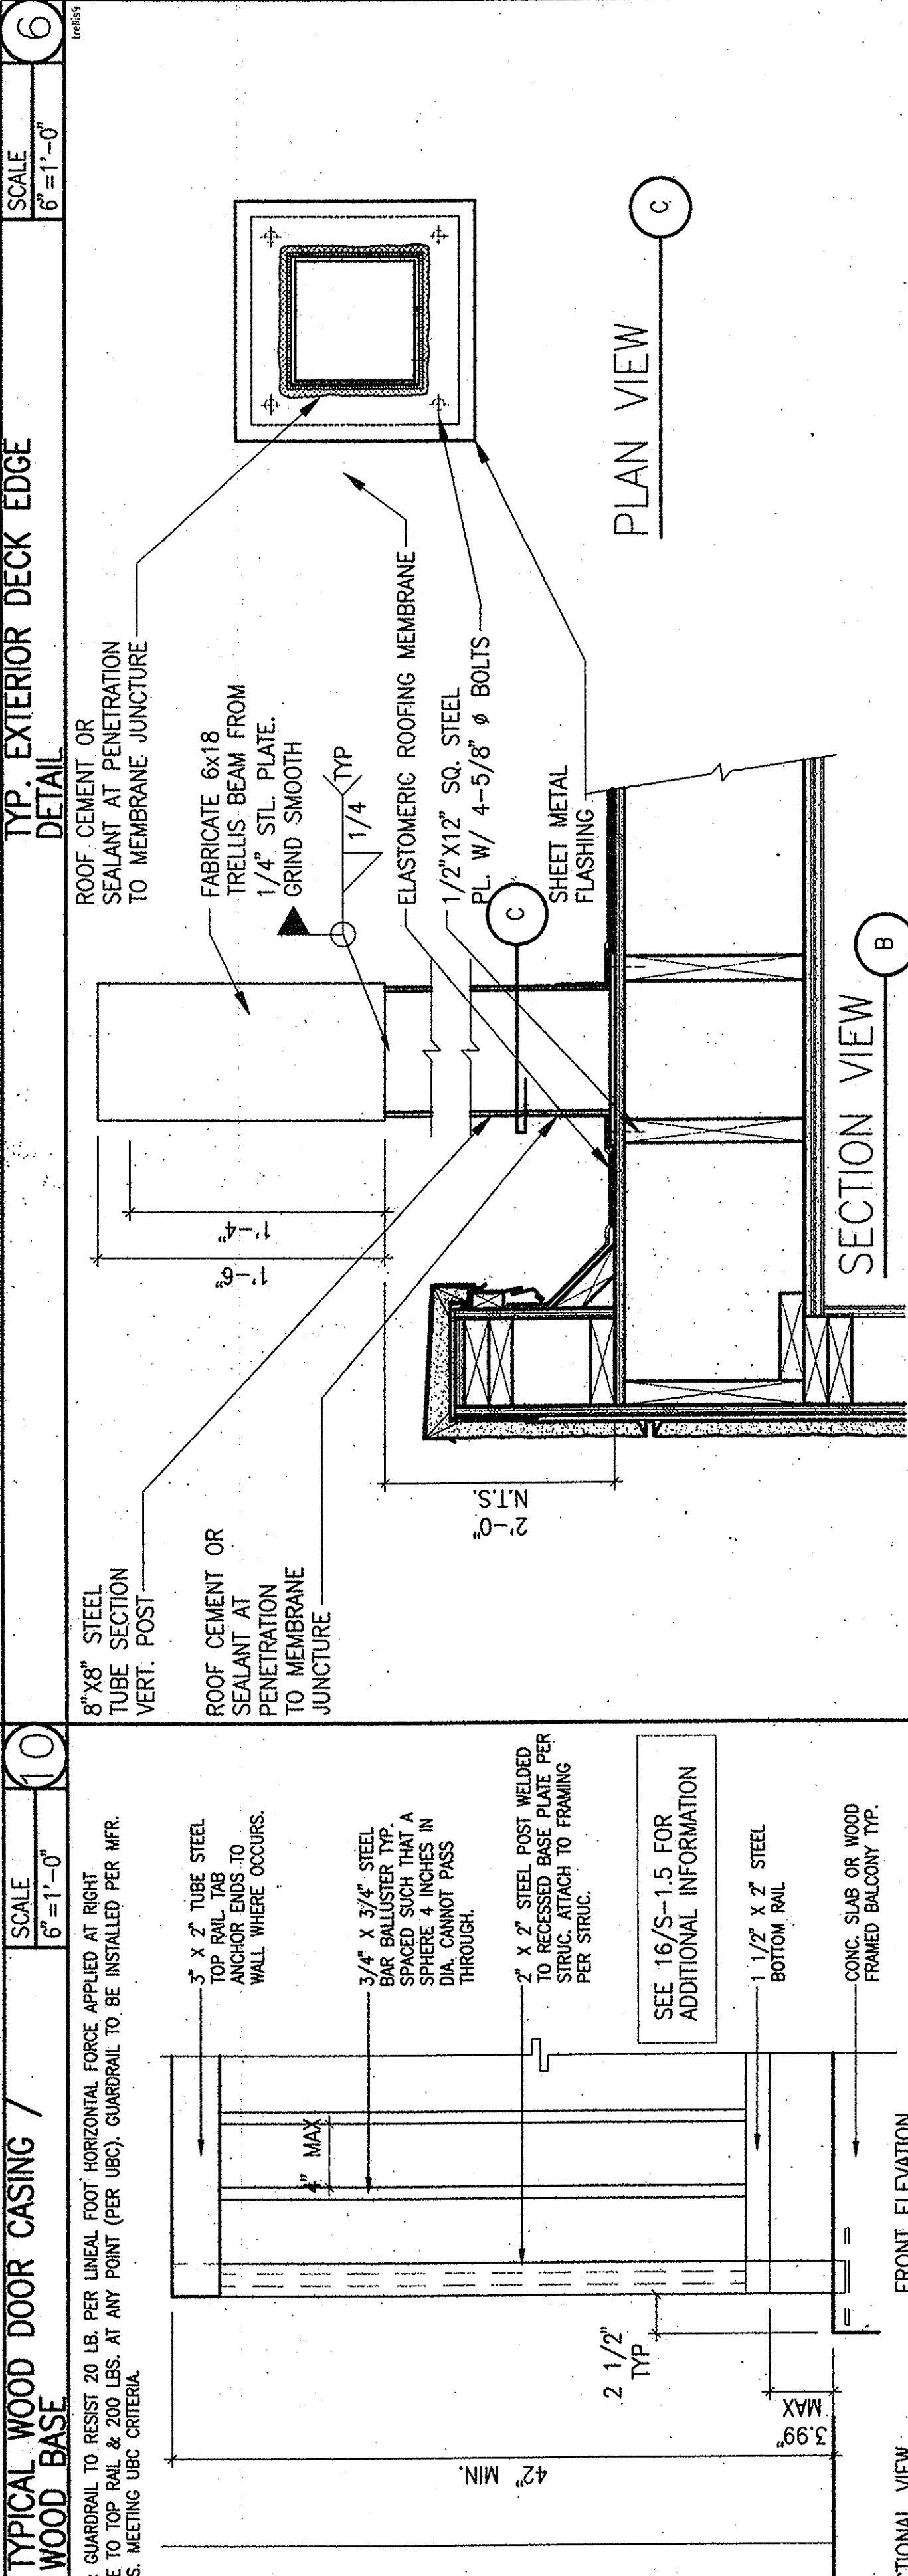

PLAYA DEL REY
8700 PERSHING DRIVE
PLAYA DEL REY, CALIFORNIA 90293
ARCHSTONE COMMUNITIES
217 Technology Drive, Second Floor
Irvine, California 92618
VAN TILBURG, BANVARD & SODERBERG, AIA
ARCHITECTURE • PLANNING • INTERIORS
PENTHOUSE, 225 ARIZONA AVENUE
SANTA MONICA, CA 90401
TEL. 310.394.0273 FAX 310.394.2424
DENEER, 3000 C 8020
TEL. 303.675.0041 FAX 303.675.0052

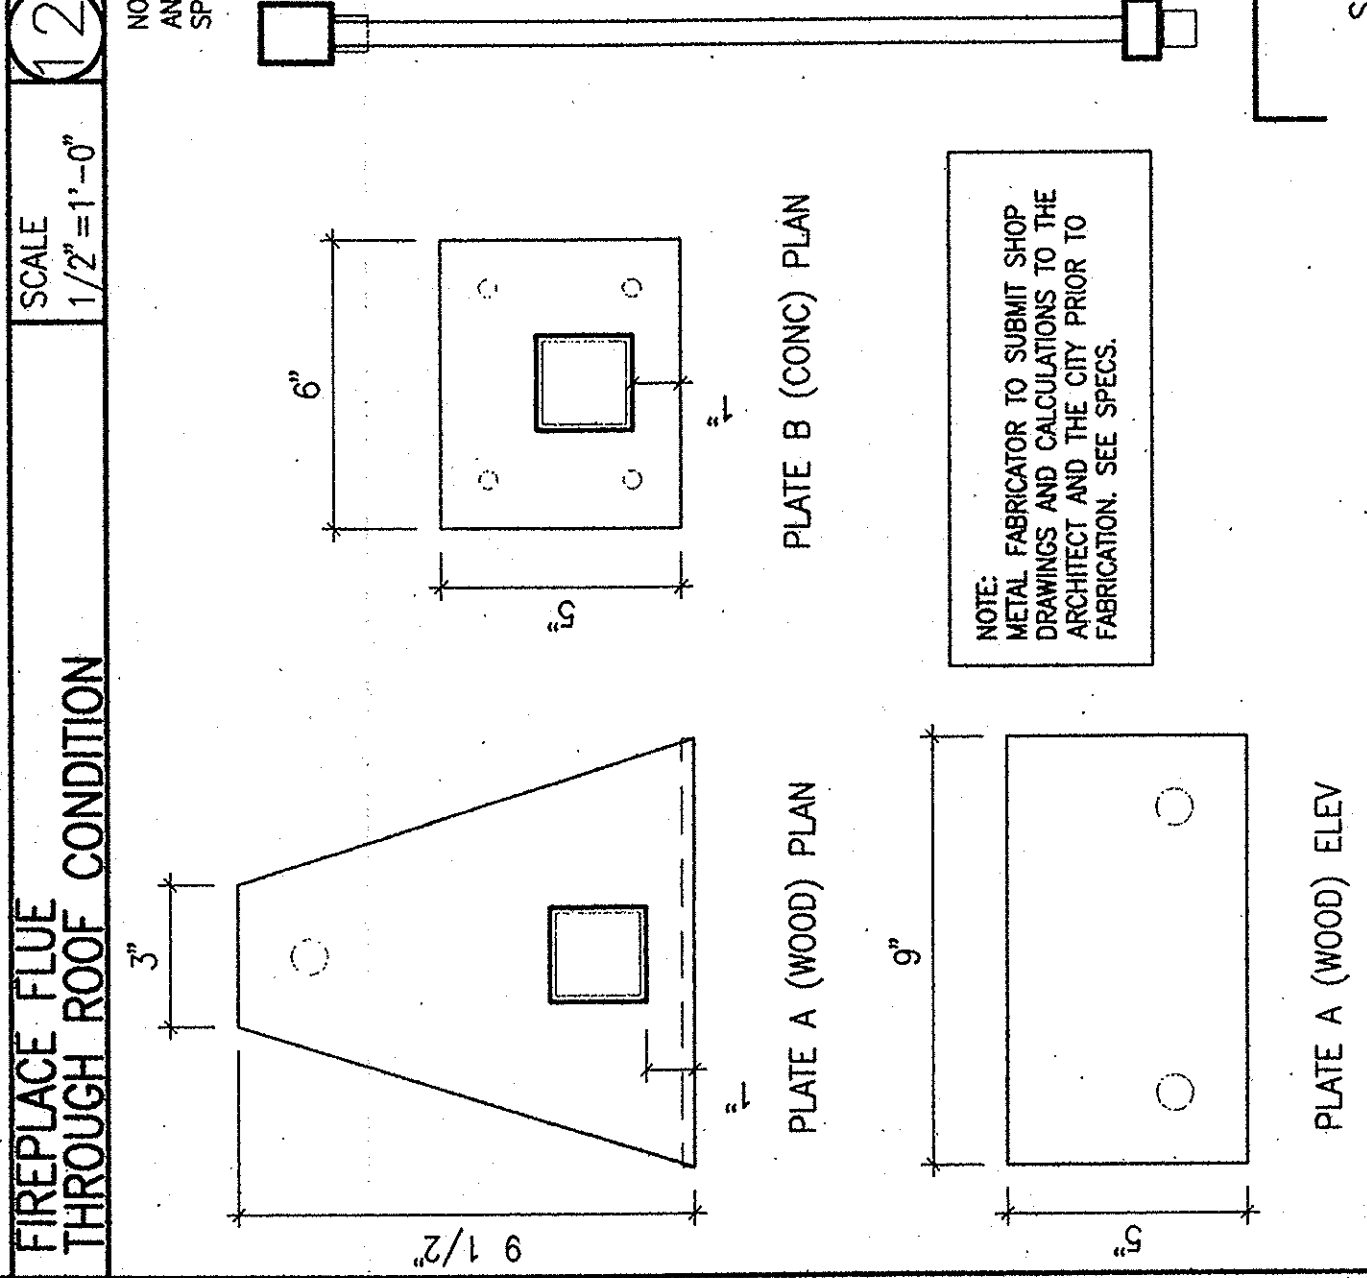

PLAYA DEL REY
8700 PERSHING DRIVE
PLAYA DEL REY, CALIFORNIA 90293
ARCHSTONE COMMUNITIES
217 Technology Drive, Second Floor
Irvine, California 92618
VAN TILBURG, BANVARD & SODERBERG, AIA
ARCHITECTURE • PLANNING • INTERIORS
PENTHOUSE, 225 ARIZONA AVENUE
SANTA MONICA, CA 90401
TEL. 310.394.0273 FAX 310.394.2424
DENEER, 3000 C 8020
TEL. 303.675.0041 FAX 303.675.0052

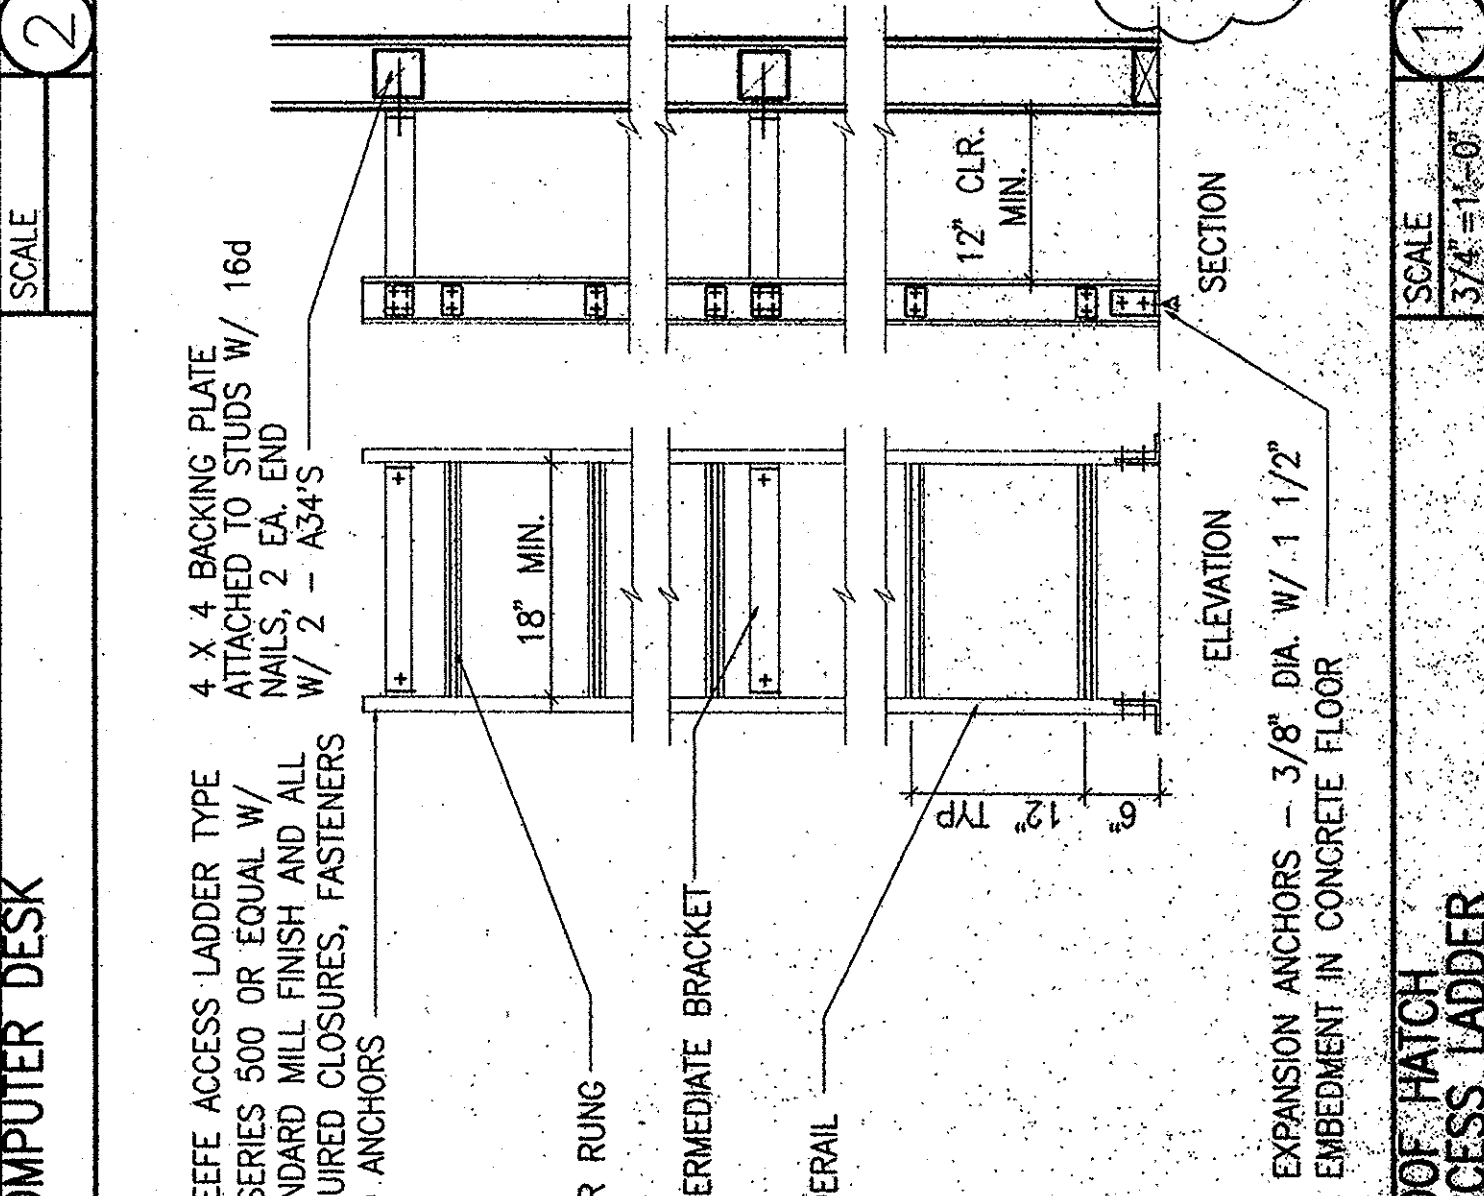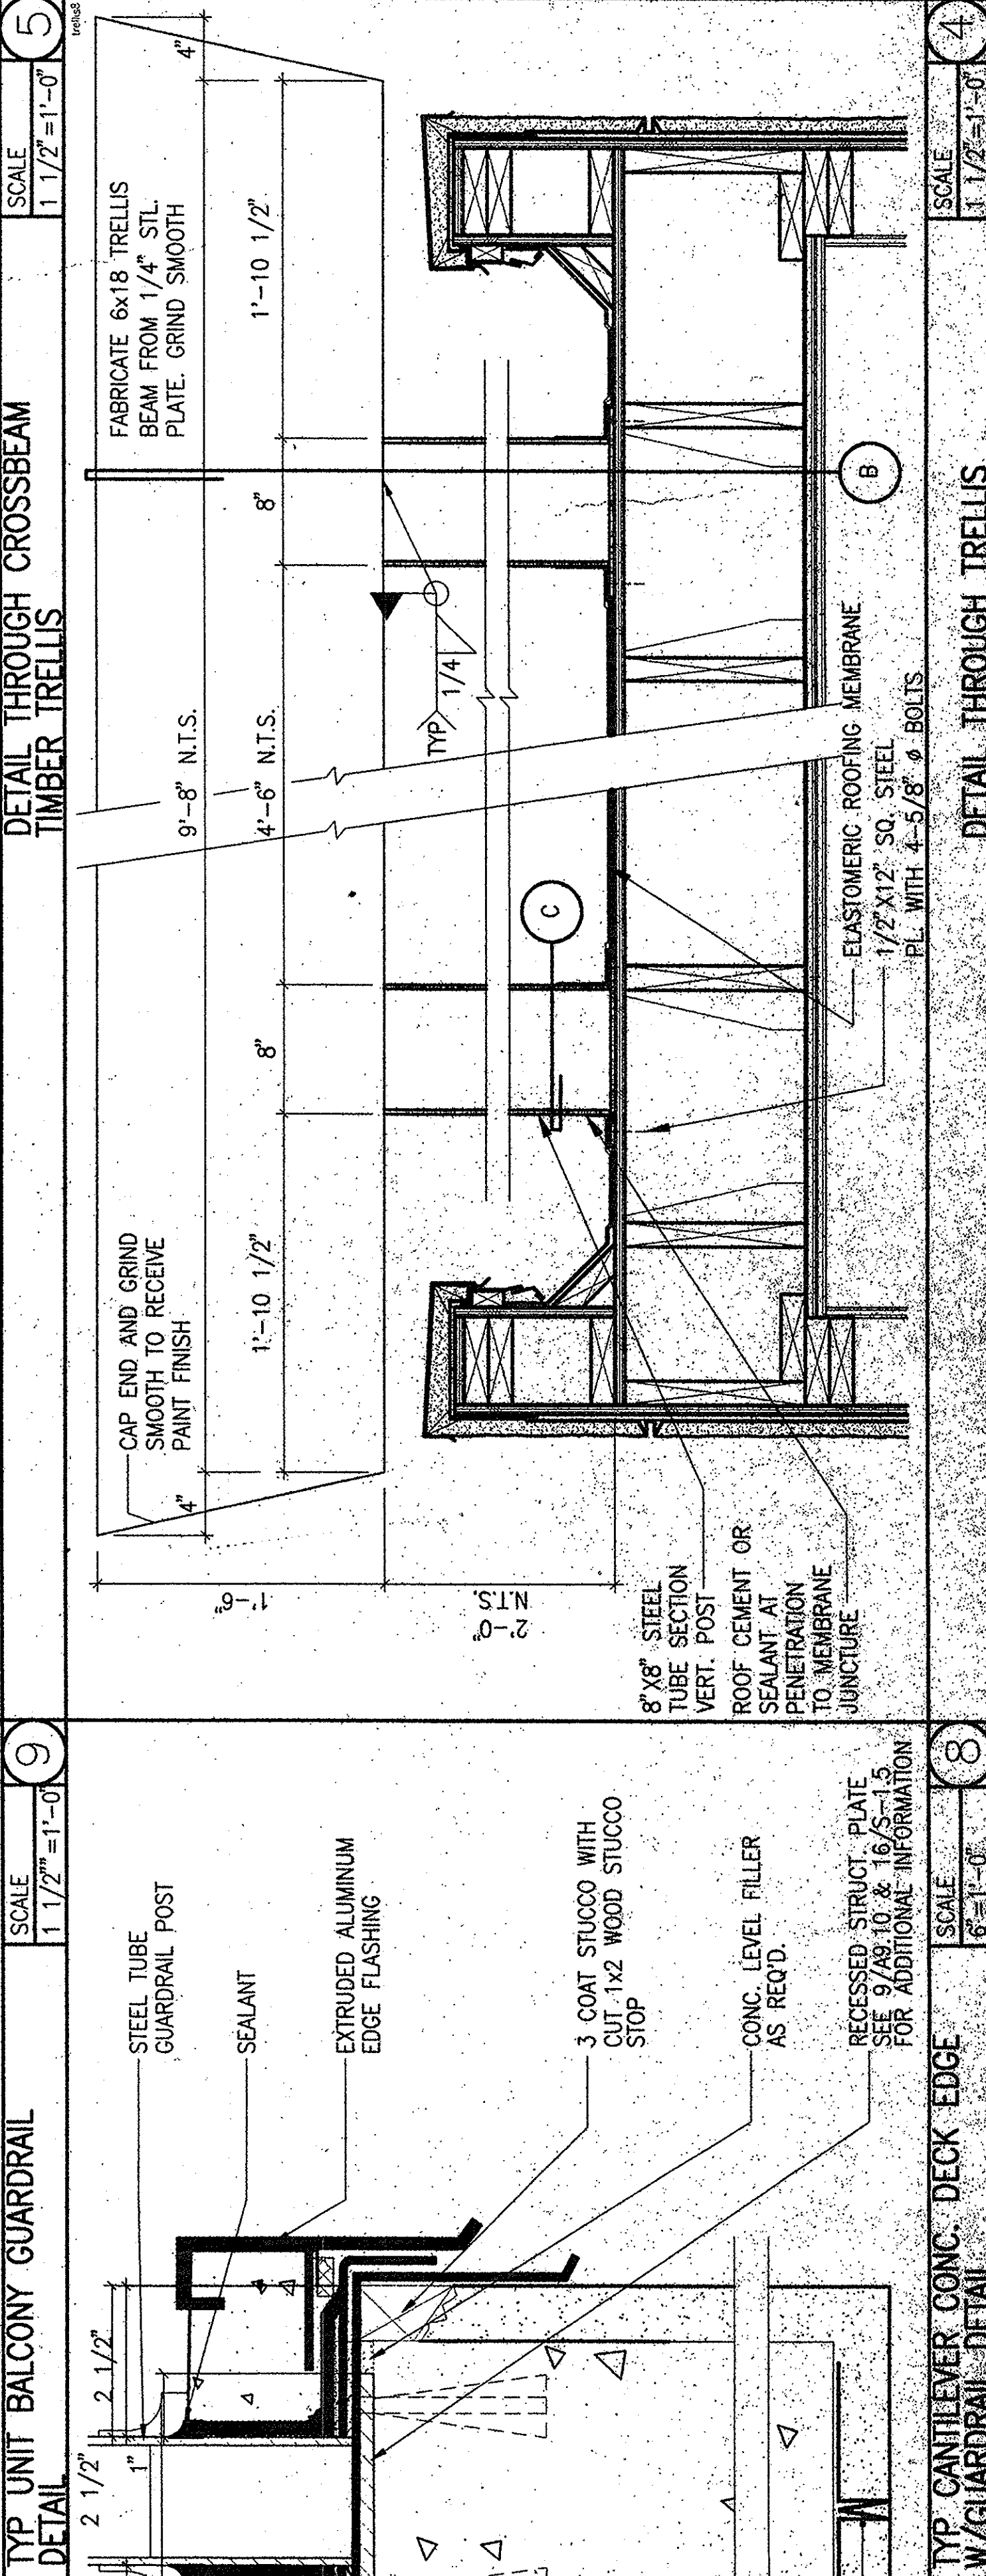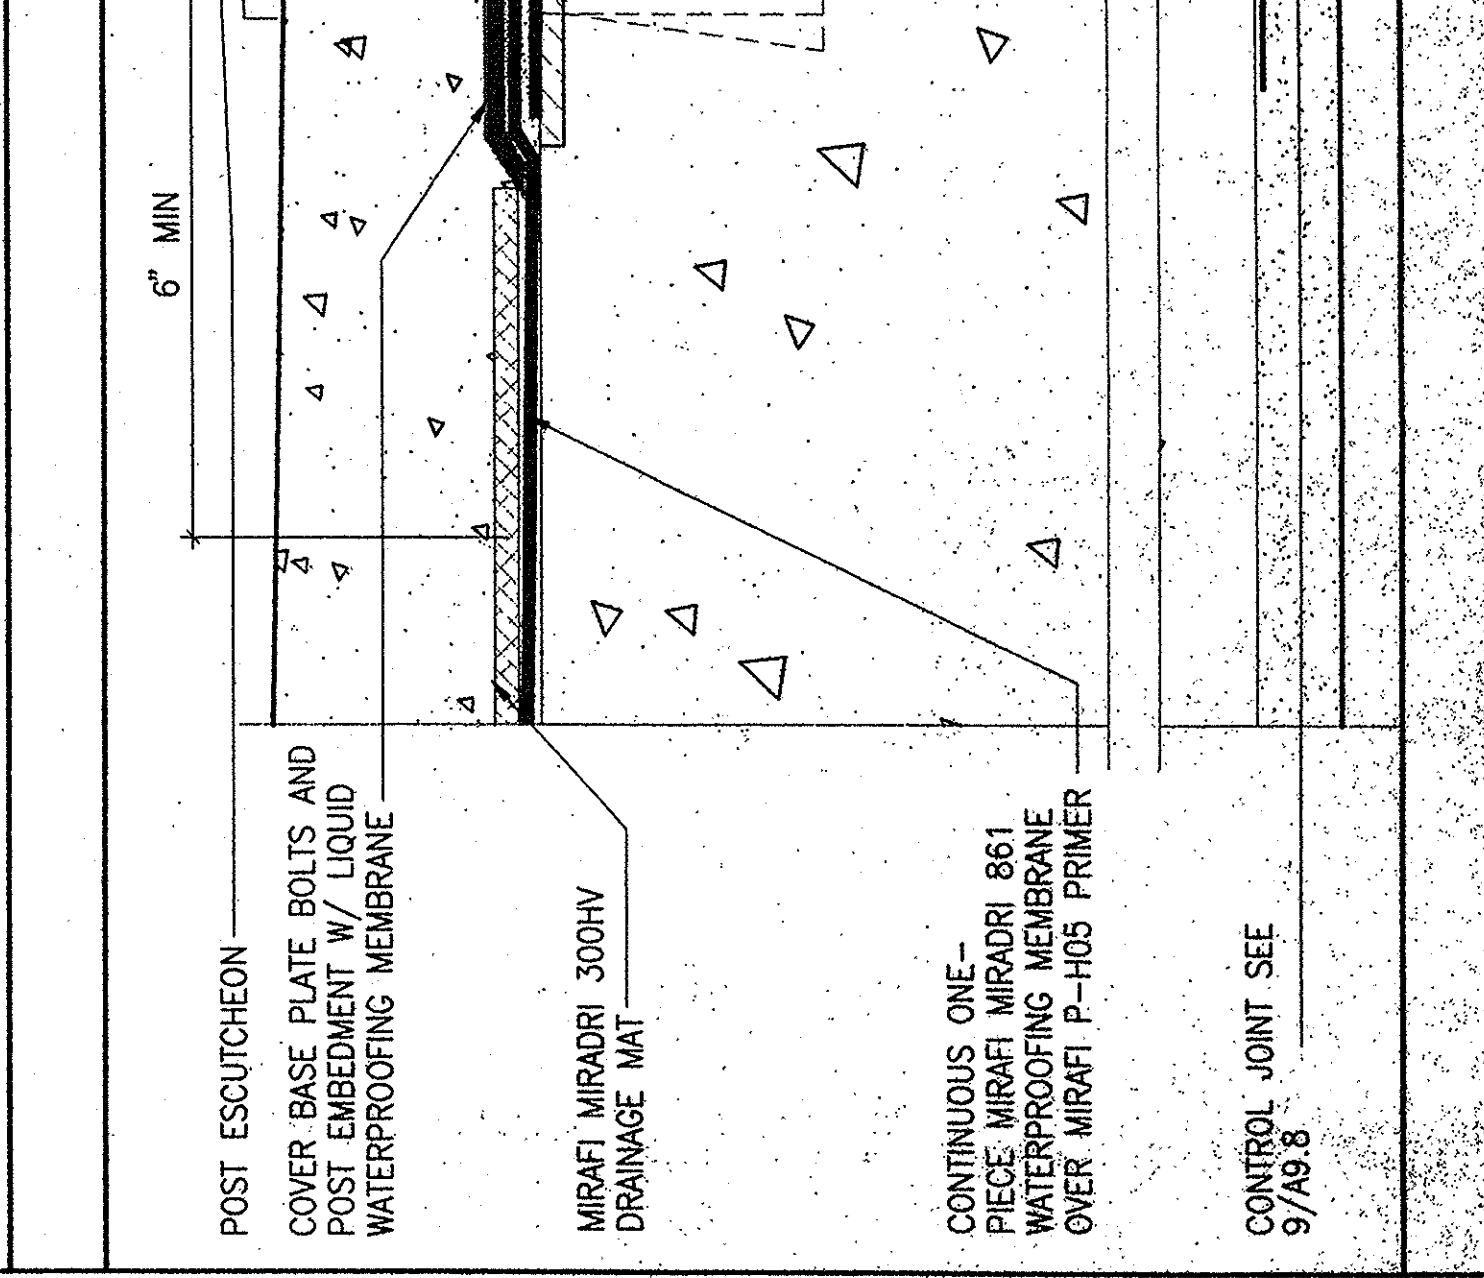

PLAYA DEL REY
8700 PERSHING DRIVE
PLAYA DEL REY, CALIFORNIA 90293
ARCHSTONE COMMUNITIES
217 Technology Drive, Second Floor
Irvine, California 92618
VAN TILBURG, BANVARD & SODERBERG, AIA
ARCHITECTURE • PLANNING • INTERIORS
PENTHOUSE, 225 ARIZONA AVENUE
SANTA MONICA, CA 90401
TEL. 310.394.0273 FAX 310.394.2424
DENEER, 3000 C 8020
TEL. 303.675.0041 FAX 303.675.0052