


NOTES


1. ALL VERTICAL DIMENSIONS ARE FROM TOP OF FINISHING IN THE UPPER FLOOR UNITS OR TOP OF CONCRETE SLAB UNLESS OTHERWISE NOTED.
2. DIMENSIONS INDICATE INSIDE FACE OF STRINGER (HARDWARE BOLTS TO INSIDE FACE OF STAIR TREAD).
3. HERE, INDICATES HANDRAIL EXTENSION DIMENSIONS REQUIRED PER C.S.C. 103822A THE DIMENSION INDICATED IS THE TOTAL HANDRAILS ARE REQUIRED ON EACH SIDE OF STAIRWAYS.
4. REQUIRED LENGTH PAST RISER PER C.S.C. 10083 THE RISE OF ANY STEP IN A STAIRWAY SHALL BE LESS THAN 7" AND THE GREATEST RISES HEIGHT WITHIN A FLIGHT OF STAIRS SHALL NOT EXCEED THE SMALLEST BY MORE THAN 3/8".
5. HANDRAILS SHALL BE 34" TO 38" ABOVE NOSING OF TREADS AND BE CONTINUOUS.
6. HANDRAIL PORTION OF ALL HANDRAILS SHALL NOT BE LESS THAN 1 1/4" IN RADIUS HANDRAILS PROJECTING FROM WALLS SHALL HAVE AT LEAST 1/2" BETWEEN THE WALL AND THE HANDRAIL.
7. HANDRAILS PROJECTING FROM WALLS SHALL HAVE AT LEAST 1/2" BETWEEN THE WALL AND THE HANDRAIL.

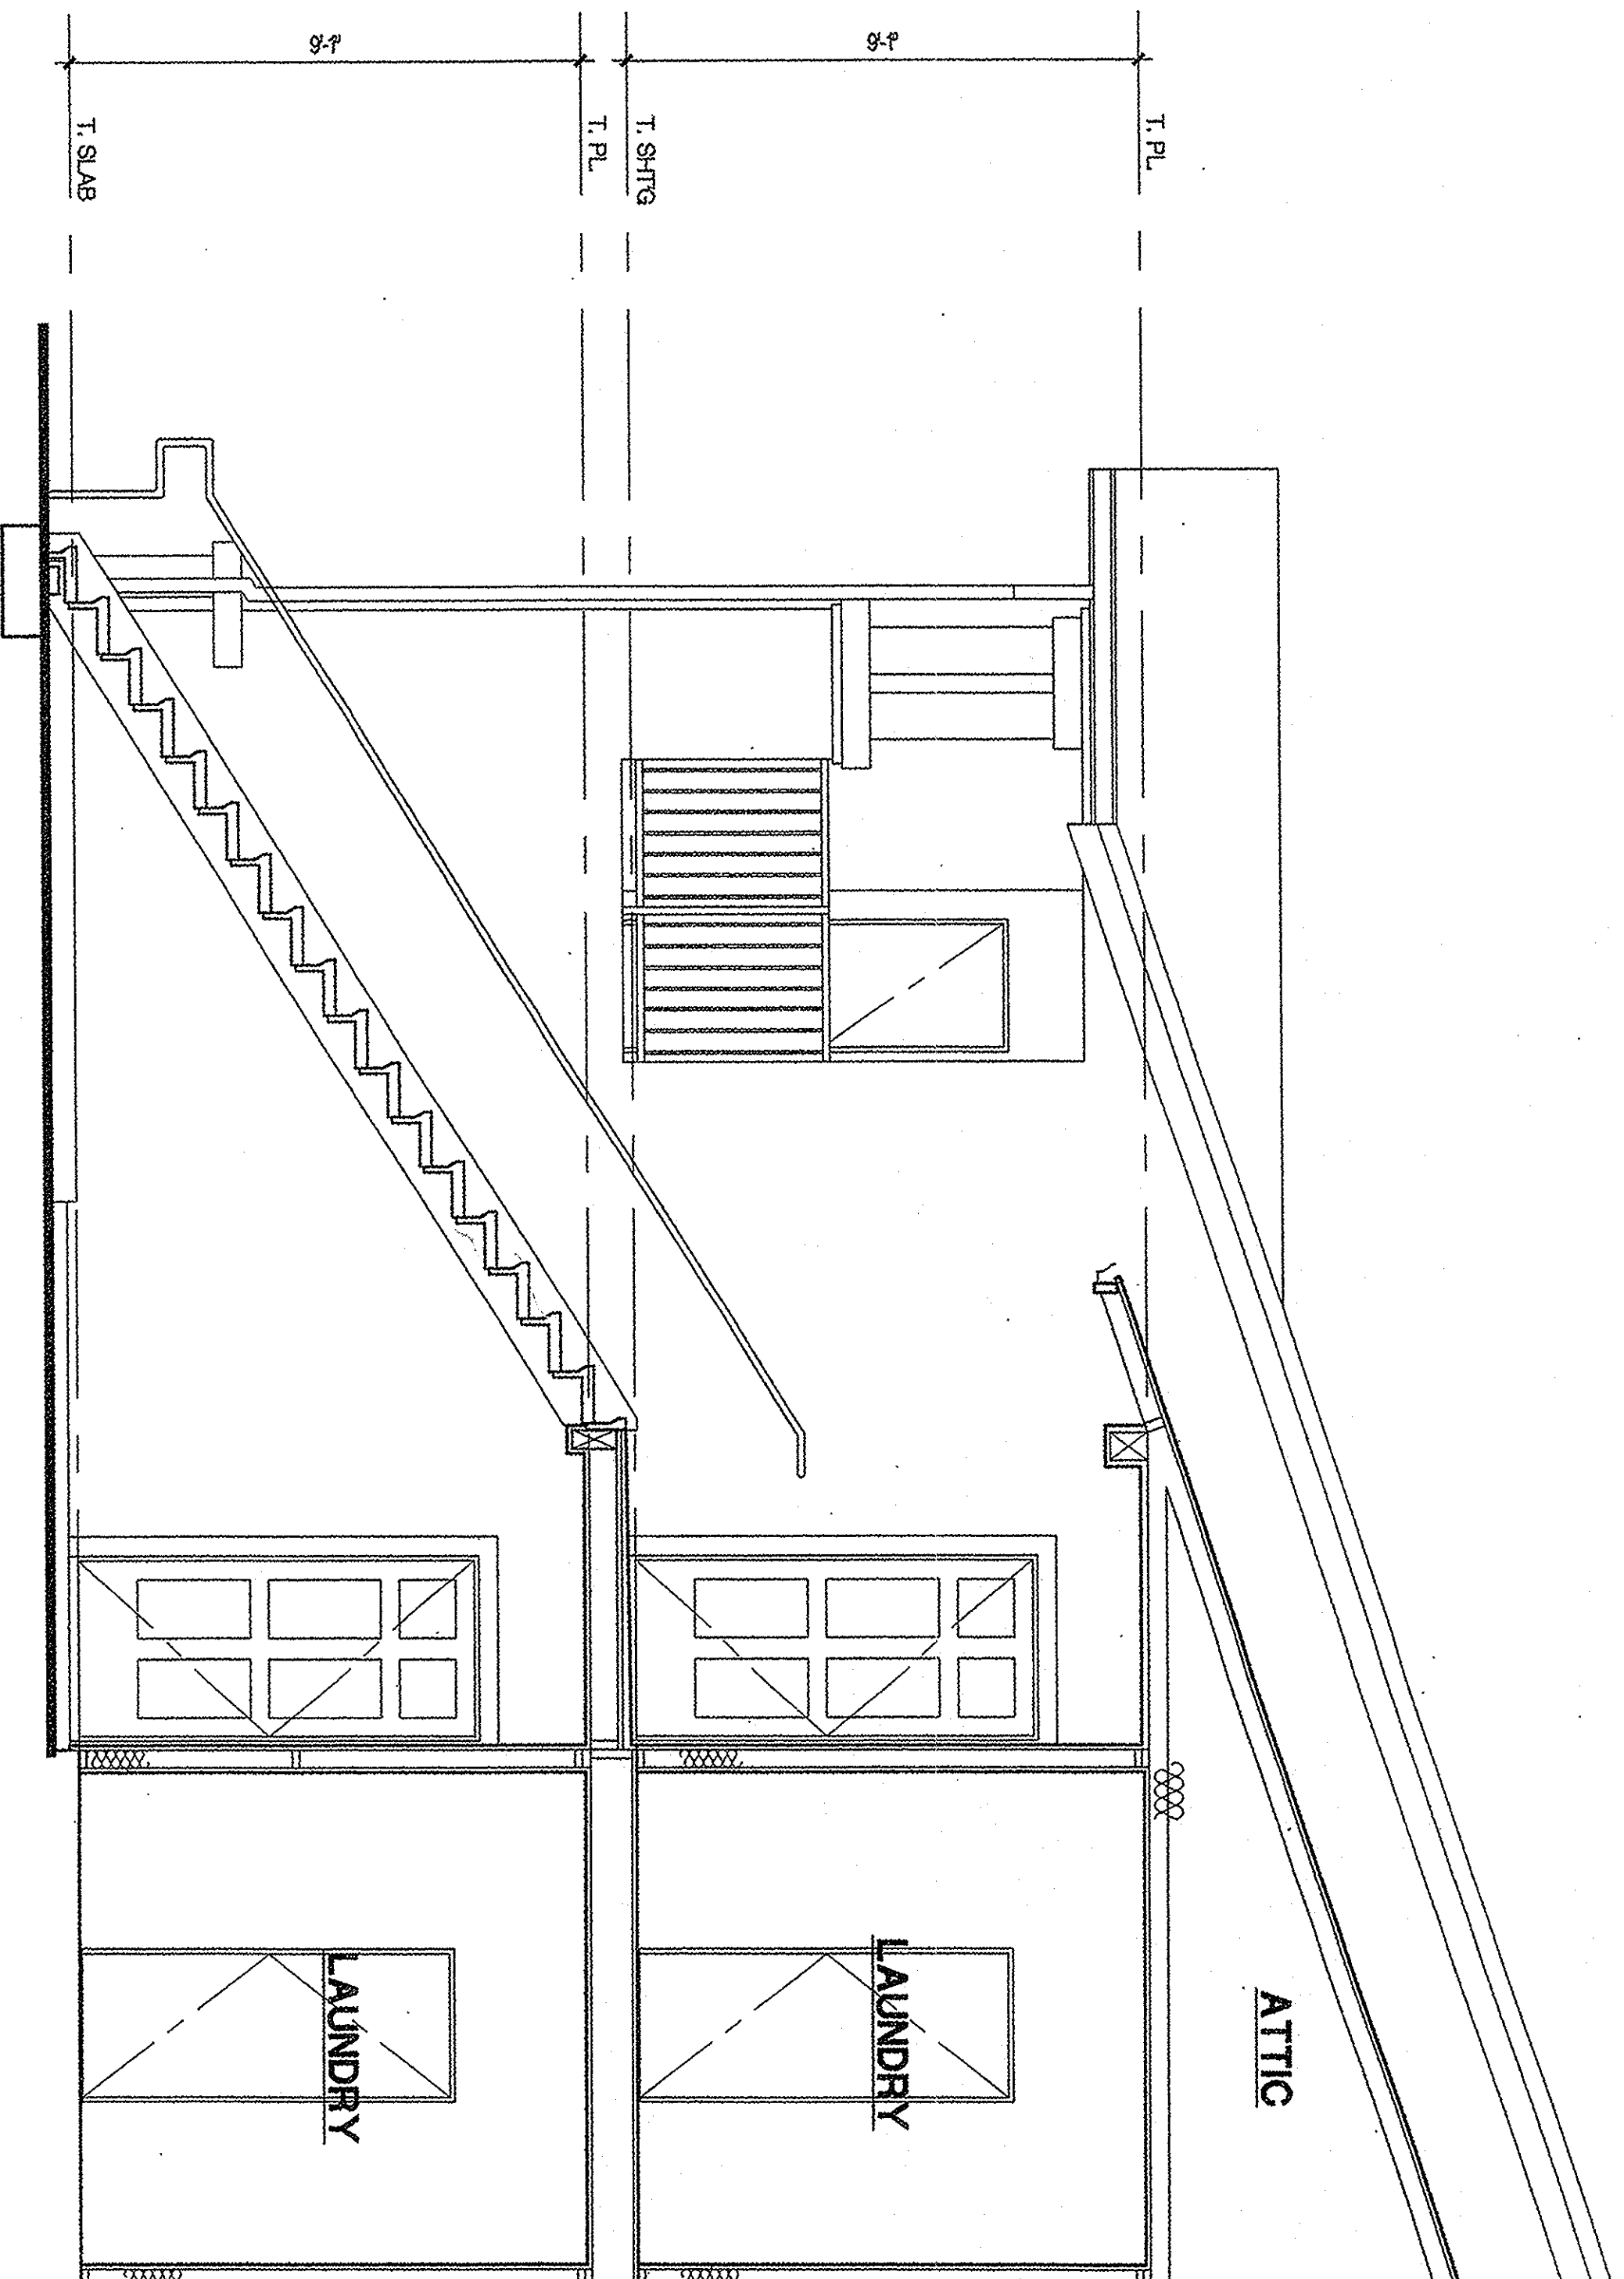

STAIR 1A SECTION

SCALE: 3/8" = 1'-0"

2

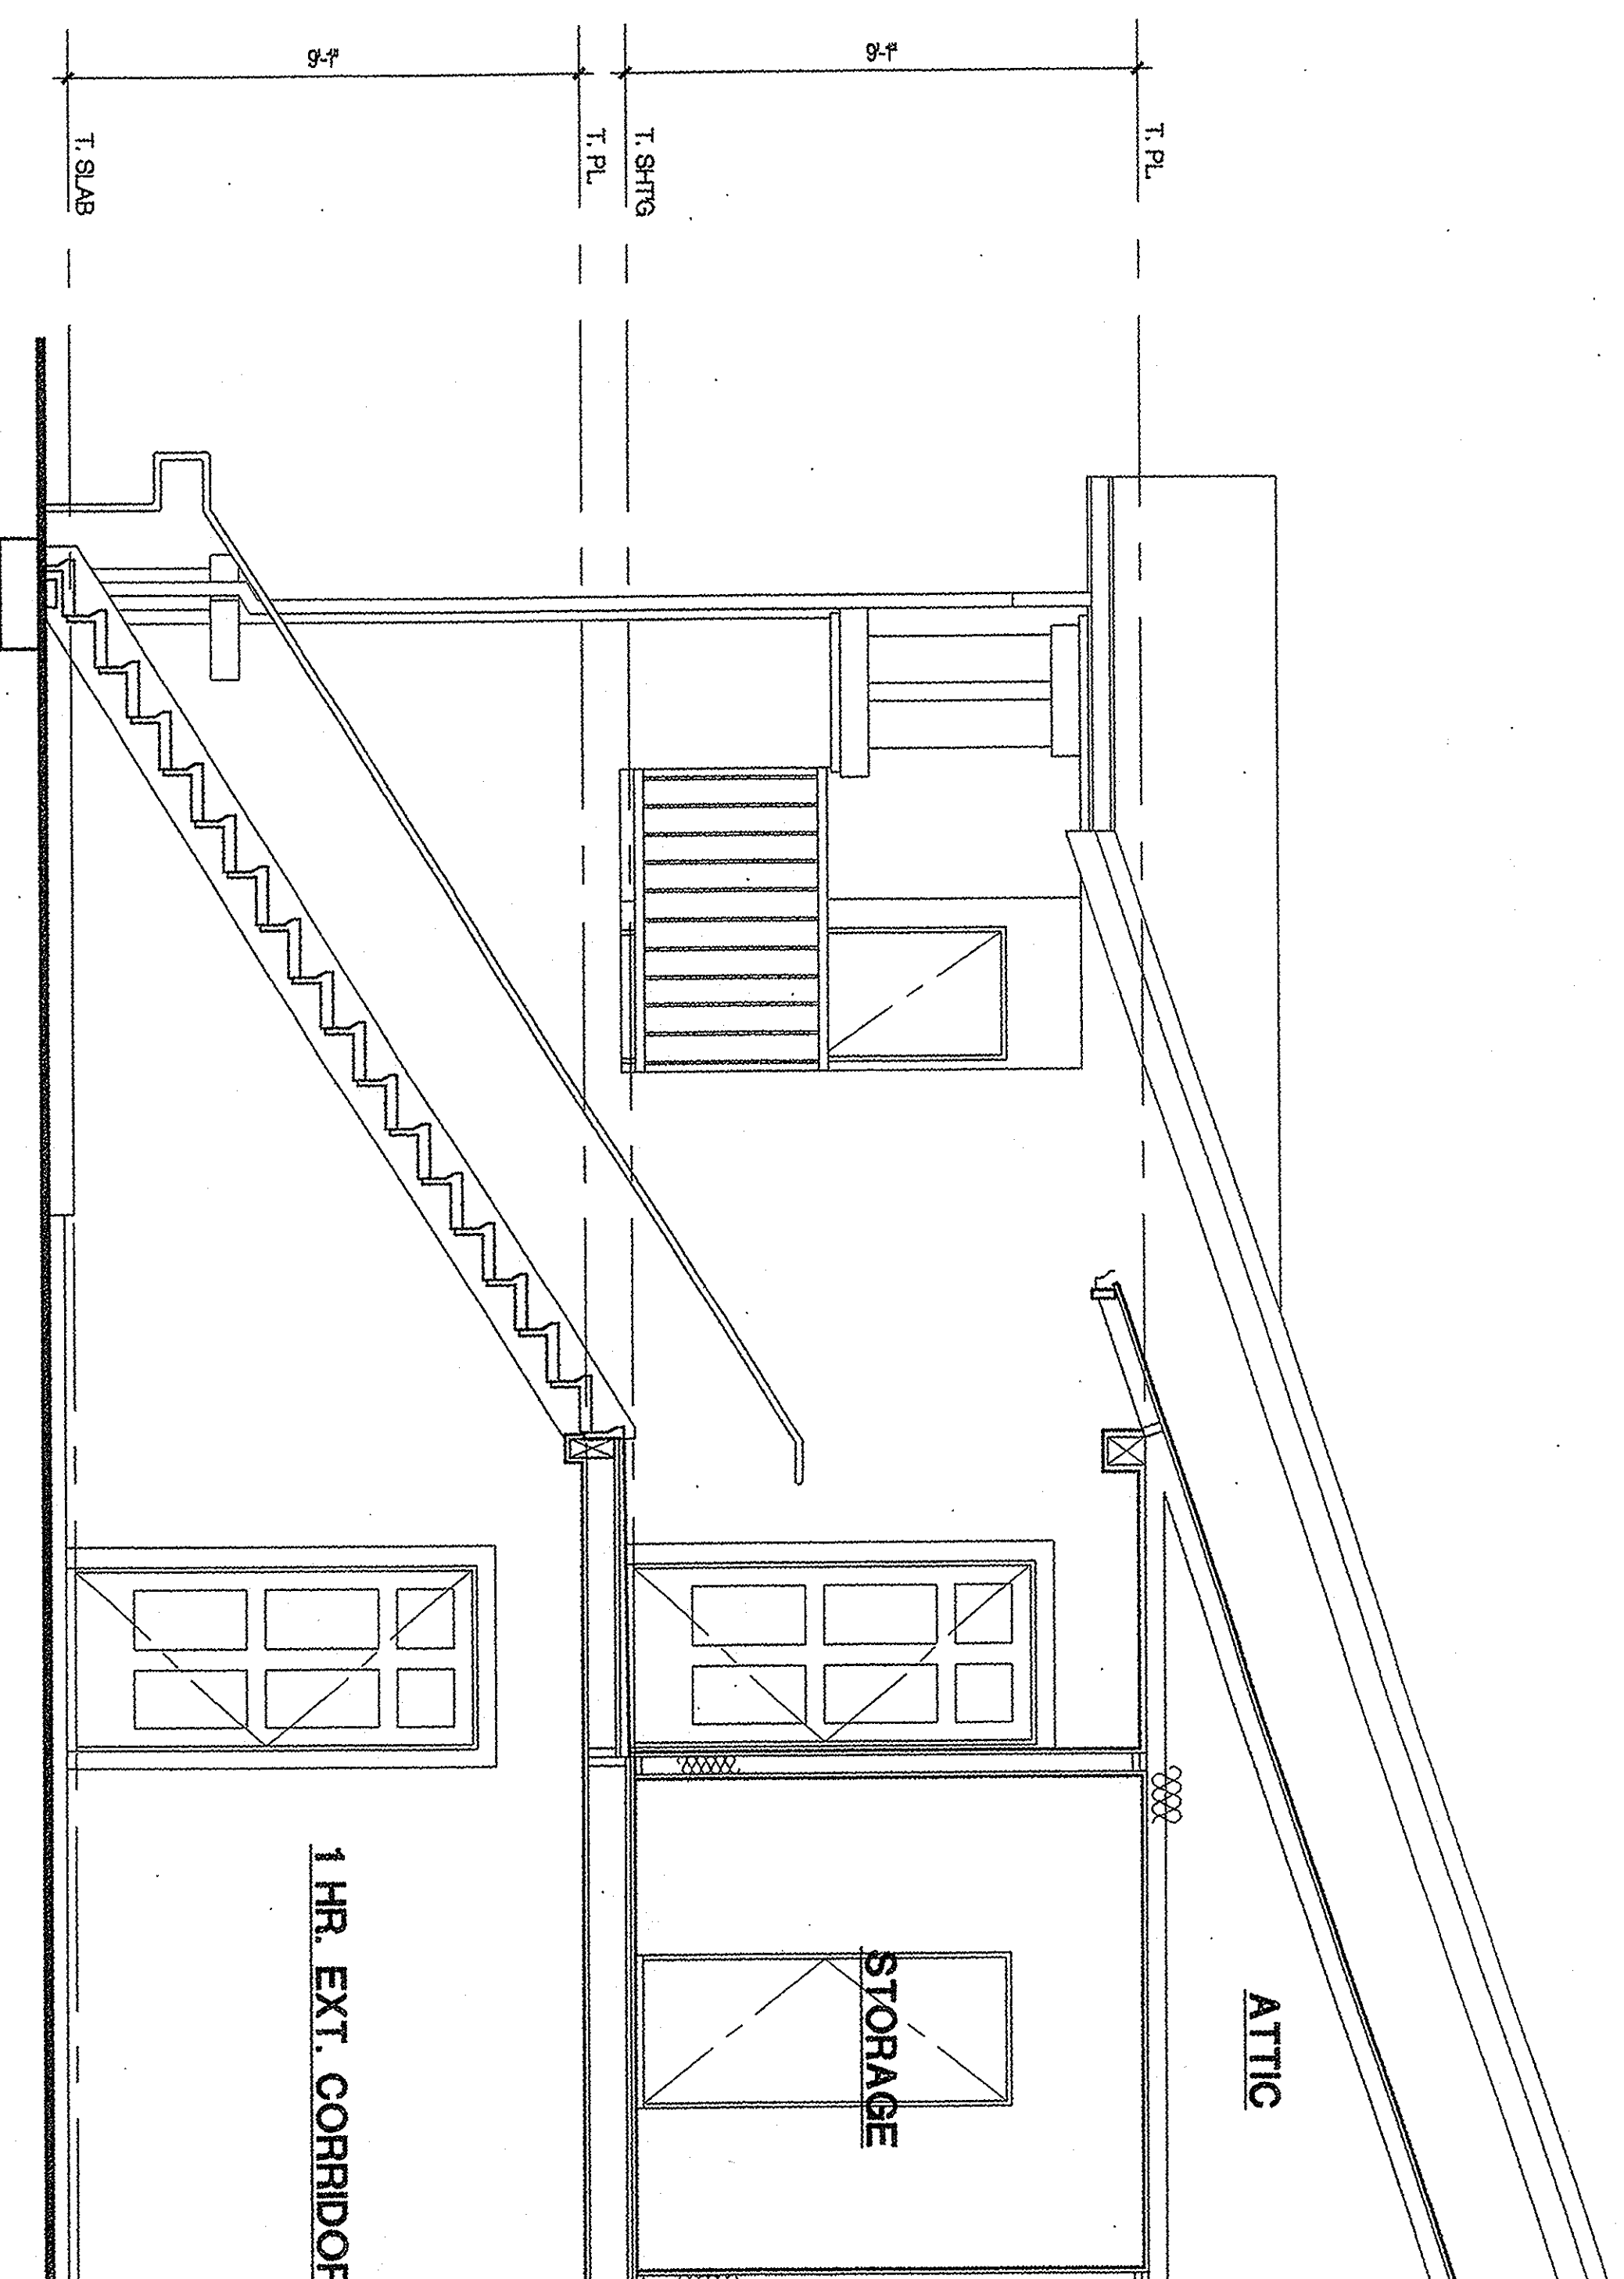

STAIR 1A SECTION

SCALE: 3/8" = 1'-0"

1

No. Date Issue / Description

11072002 OWNER REVIEW


IT IS THE RESPONSIBILITY OF THE DESIGN PROFESSIONAL TO PROVIDE THE DESIGN AND CONSTRUCTION DOCUMENTS IN ACCORDANCE WITH THE PROFESSIONAL SEAL AND TO MAINTAIN THE NECESSARY INSURANCE AND LICENSE TO PRACTICE IN THE STATE OF CALIFORNIA. THE DESIGN PROFESSIONAL SHALL BE RESPONSIBLE FOR THE DESIGN AND CONSTRUCTION OF THE PROJECT AND SHALL BE RESPONSIBLE FOR THE ACCURACY AND COMPLETENESS OF THE DESIGN AND CONSTRUCTION DOCUMENTS. THE DESIGN PROFESSIONAL SHALL BE RESPONSIBLE FOR THE DESIGN AND CONSTRUCTION OF THE PROJECT AND SHALL BE RESPONSIBLE FOR THE ACCURACY AND COMPLETENESS OF THE DESIGN AND CONSTRUCTION DOCUMENTS.

Consultant:

Project:

UCI - EAST CAMPUS
STUDENT APTS.
PHASE I
IRVINE
CALIFORNIA

2001077

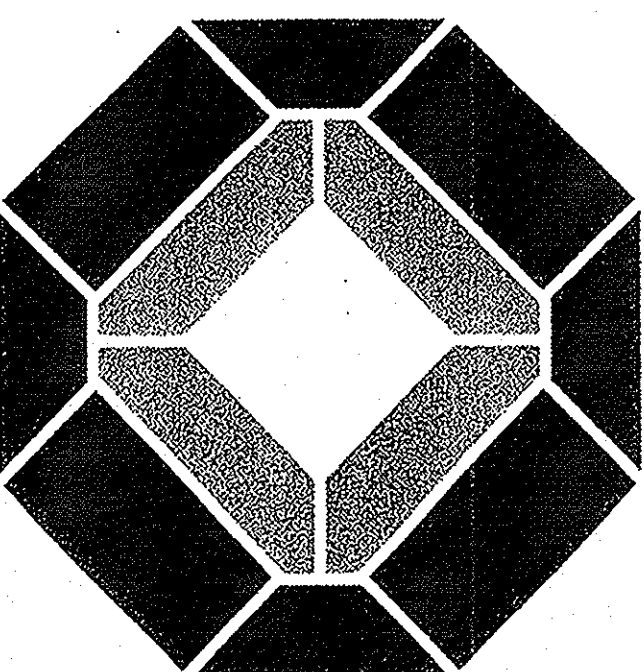

KTG GROUP, INC.

Architectural Firm

1792 MITCHELL SOUTH

IRVINE, CA 92614

(949) 851-2133

(949) 851-5155 FAX

License Stamp:

CONTRACT SET

Principal in Charge: D. McALLISTER
Project Director: D. McALLISTER
Project Manager: W. WONG
Project Designer: D. TAITANO
Checked By:

Sheet Title:
BLDG. 'B'
STAIR SECTIONS

Sheet No.:

A.S-6.1