

Construction o T

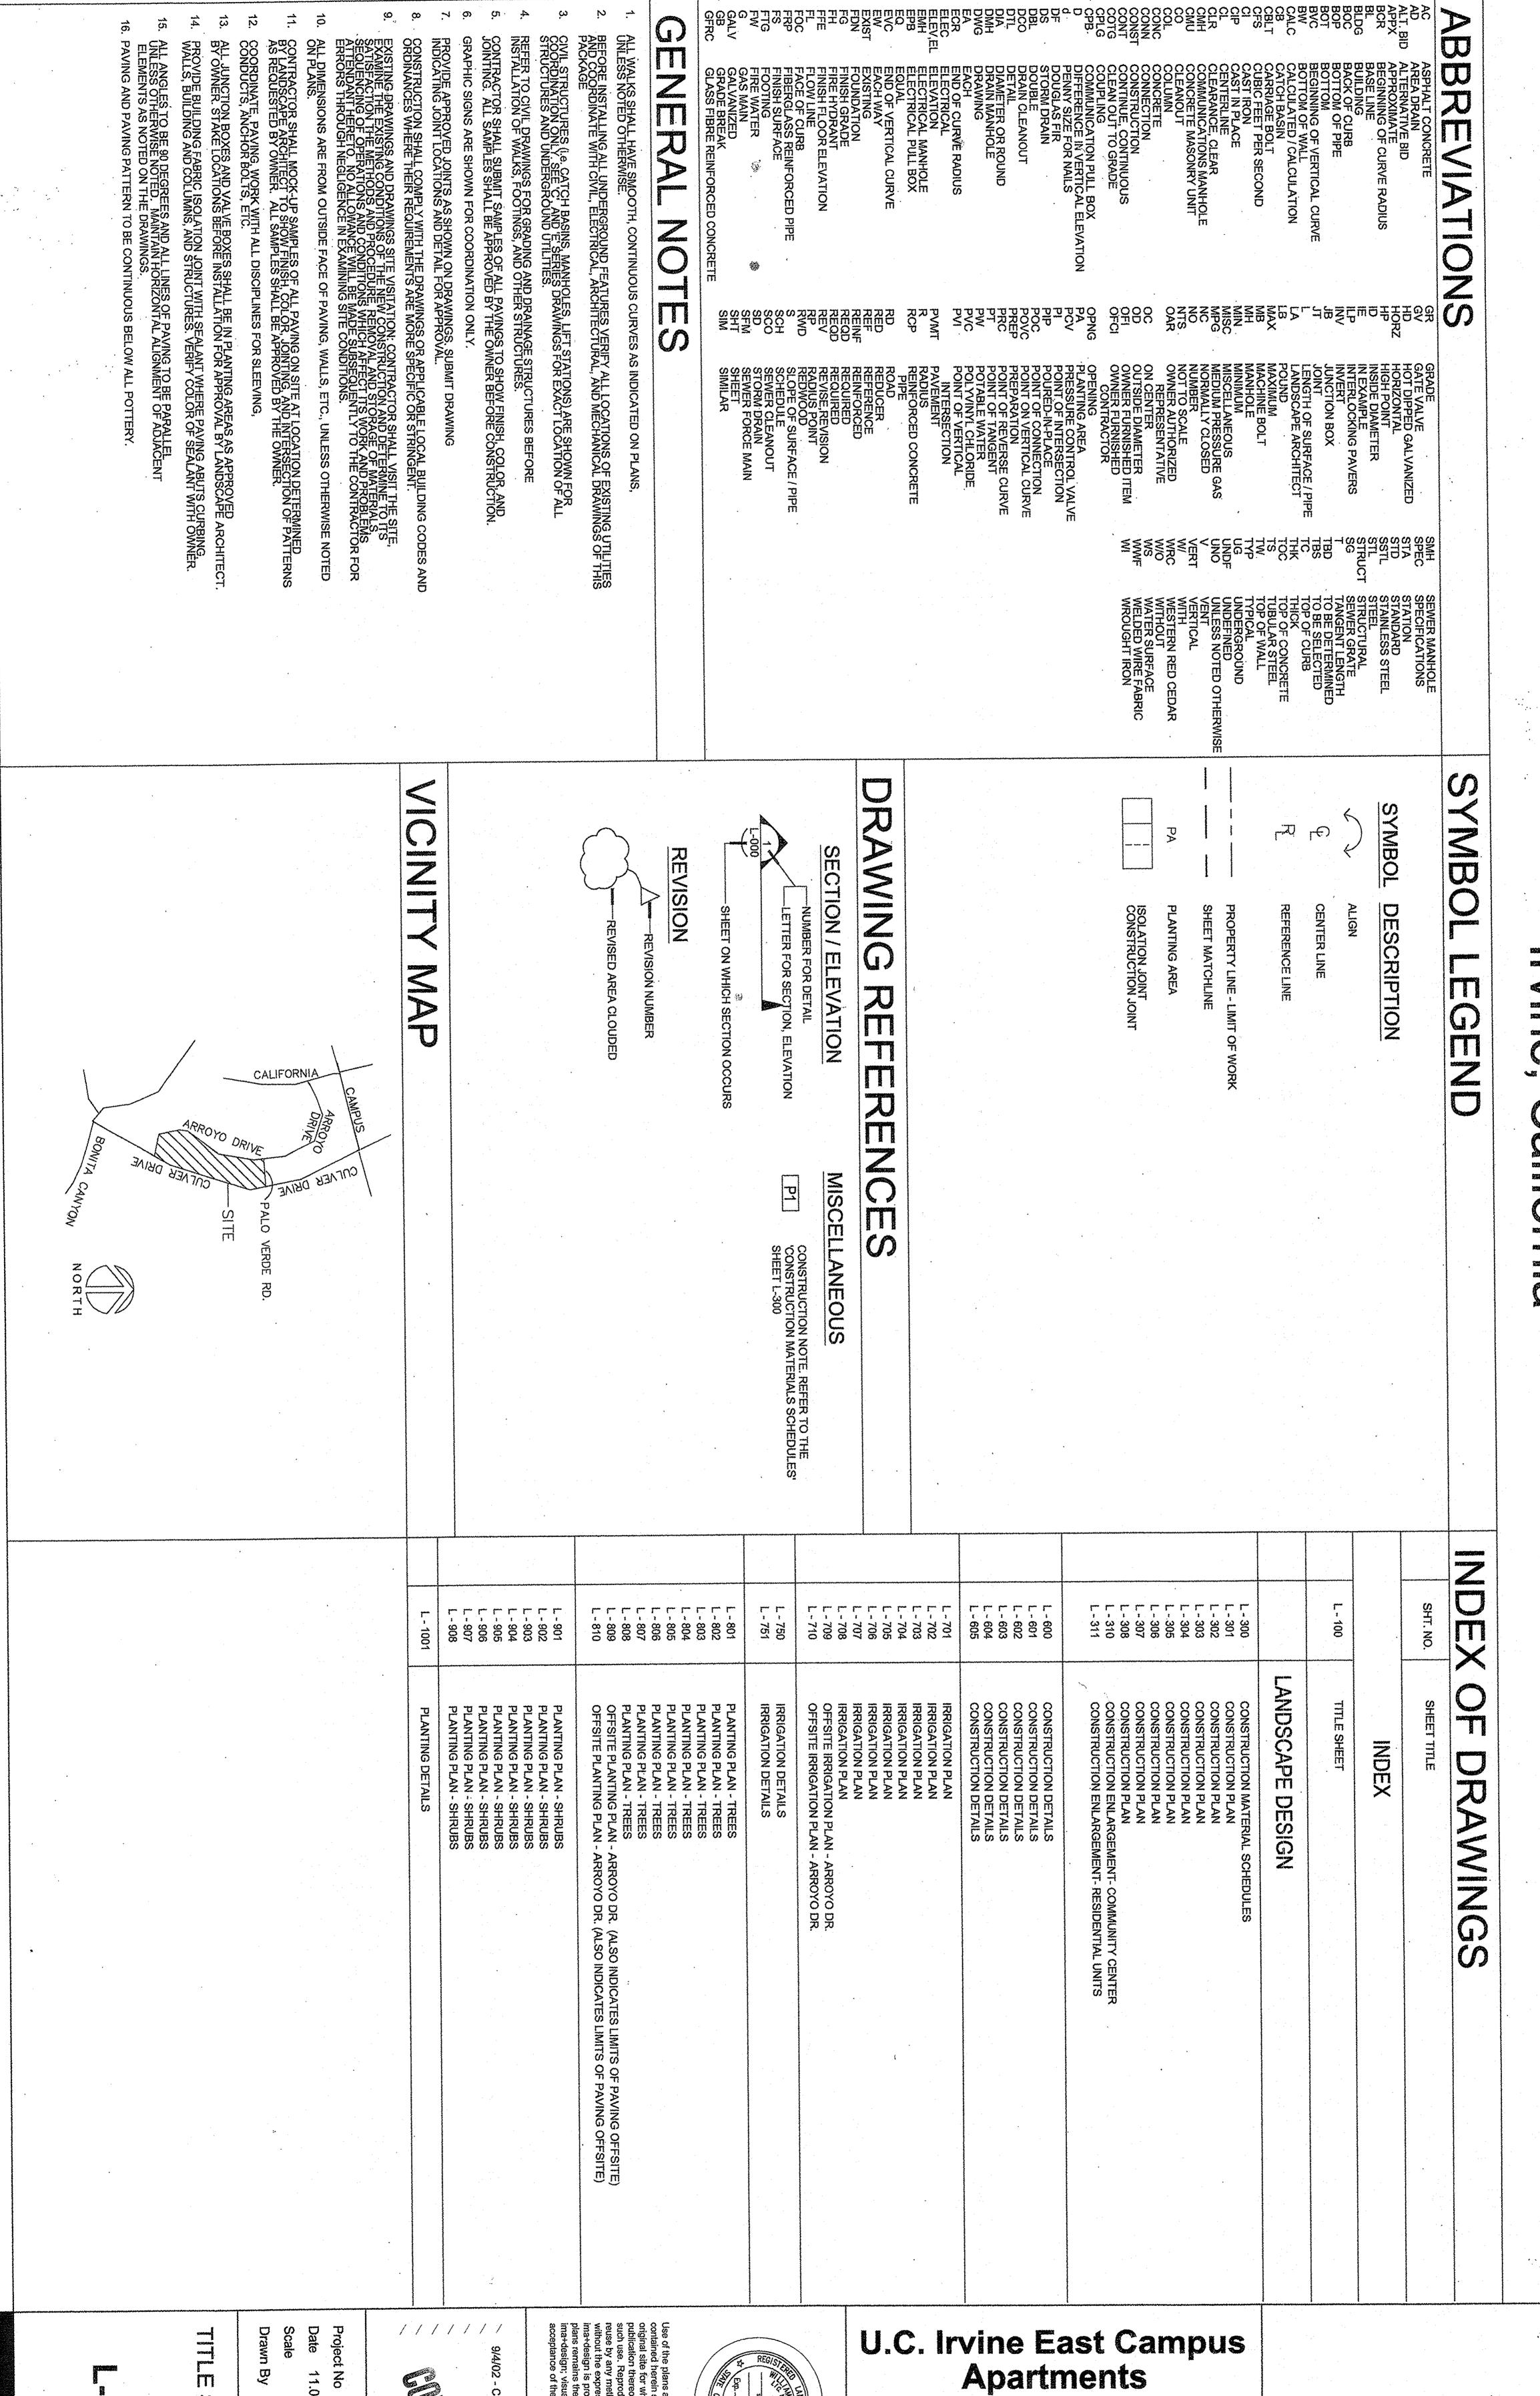

THE SHEET

01122.01

11.07.02 Owner Review

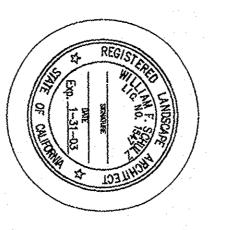

ApartmentsIrvine, California

Developer: Am. Campus Comm. 4199 Campus Dr. Ste. 550 Irvine, CA 92612 949-509-6509

Owner: E.A.H. 2169 E. Francisco Blvd. Ste. B San Rafael, CA 94901 415-258-1800