


**U.C. Irvine East Campus
Apartments**
Irvine, California

Developer: Am. Campus Comm. Owner: E.A.H.
4199 Campus Dr. Ste. 550 2169 E. Francisco Blvd. Ste. B
Irvine, CA 92612 San Rafael, CA 94901 415-258-1800
949-509-6509

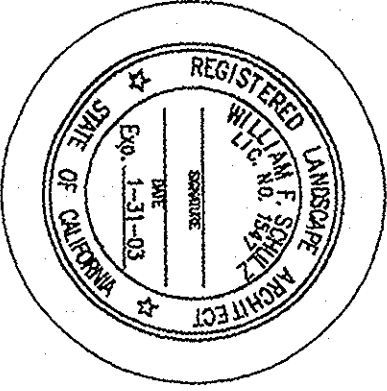

Use of the plans and specifications contained herein shall be restricted to the project and site for which they were prepared. No part of this publication shall be reproduced, stored in a retrieval system, or transmitted in any form or by any means, electronic, mechanical, photocopying, recording, or by any information storage and retrieval system, without the express written permission of the author. The author assumes no responsibility for any errors or omissions in this publication. The author's name and the name of the project shall remain the sole property of the author. Any use of the plans or specifications for any other project without the express written permission of the author constitutes an acceptance of these restrictions.



9/4/02 - Culver Dr. Revisions

CONTRACT SET

Project No 01122.01 ima #
Date 11.07.02 Owner Review
Scale 1"=20'-0"
Drawn By TW

**CONSTRUCTION
PLAN**

L-301

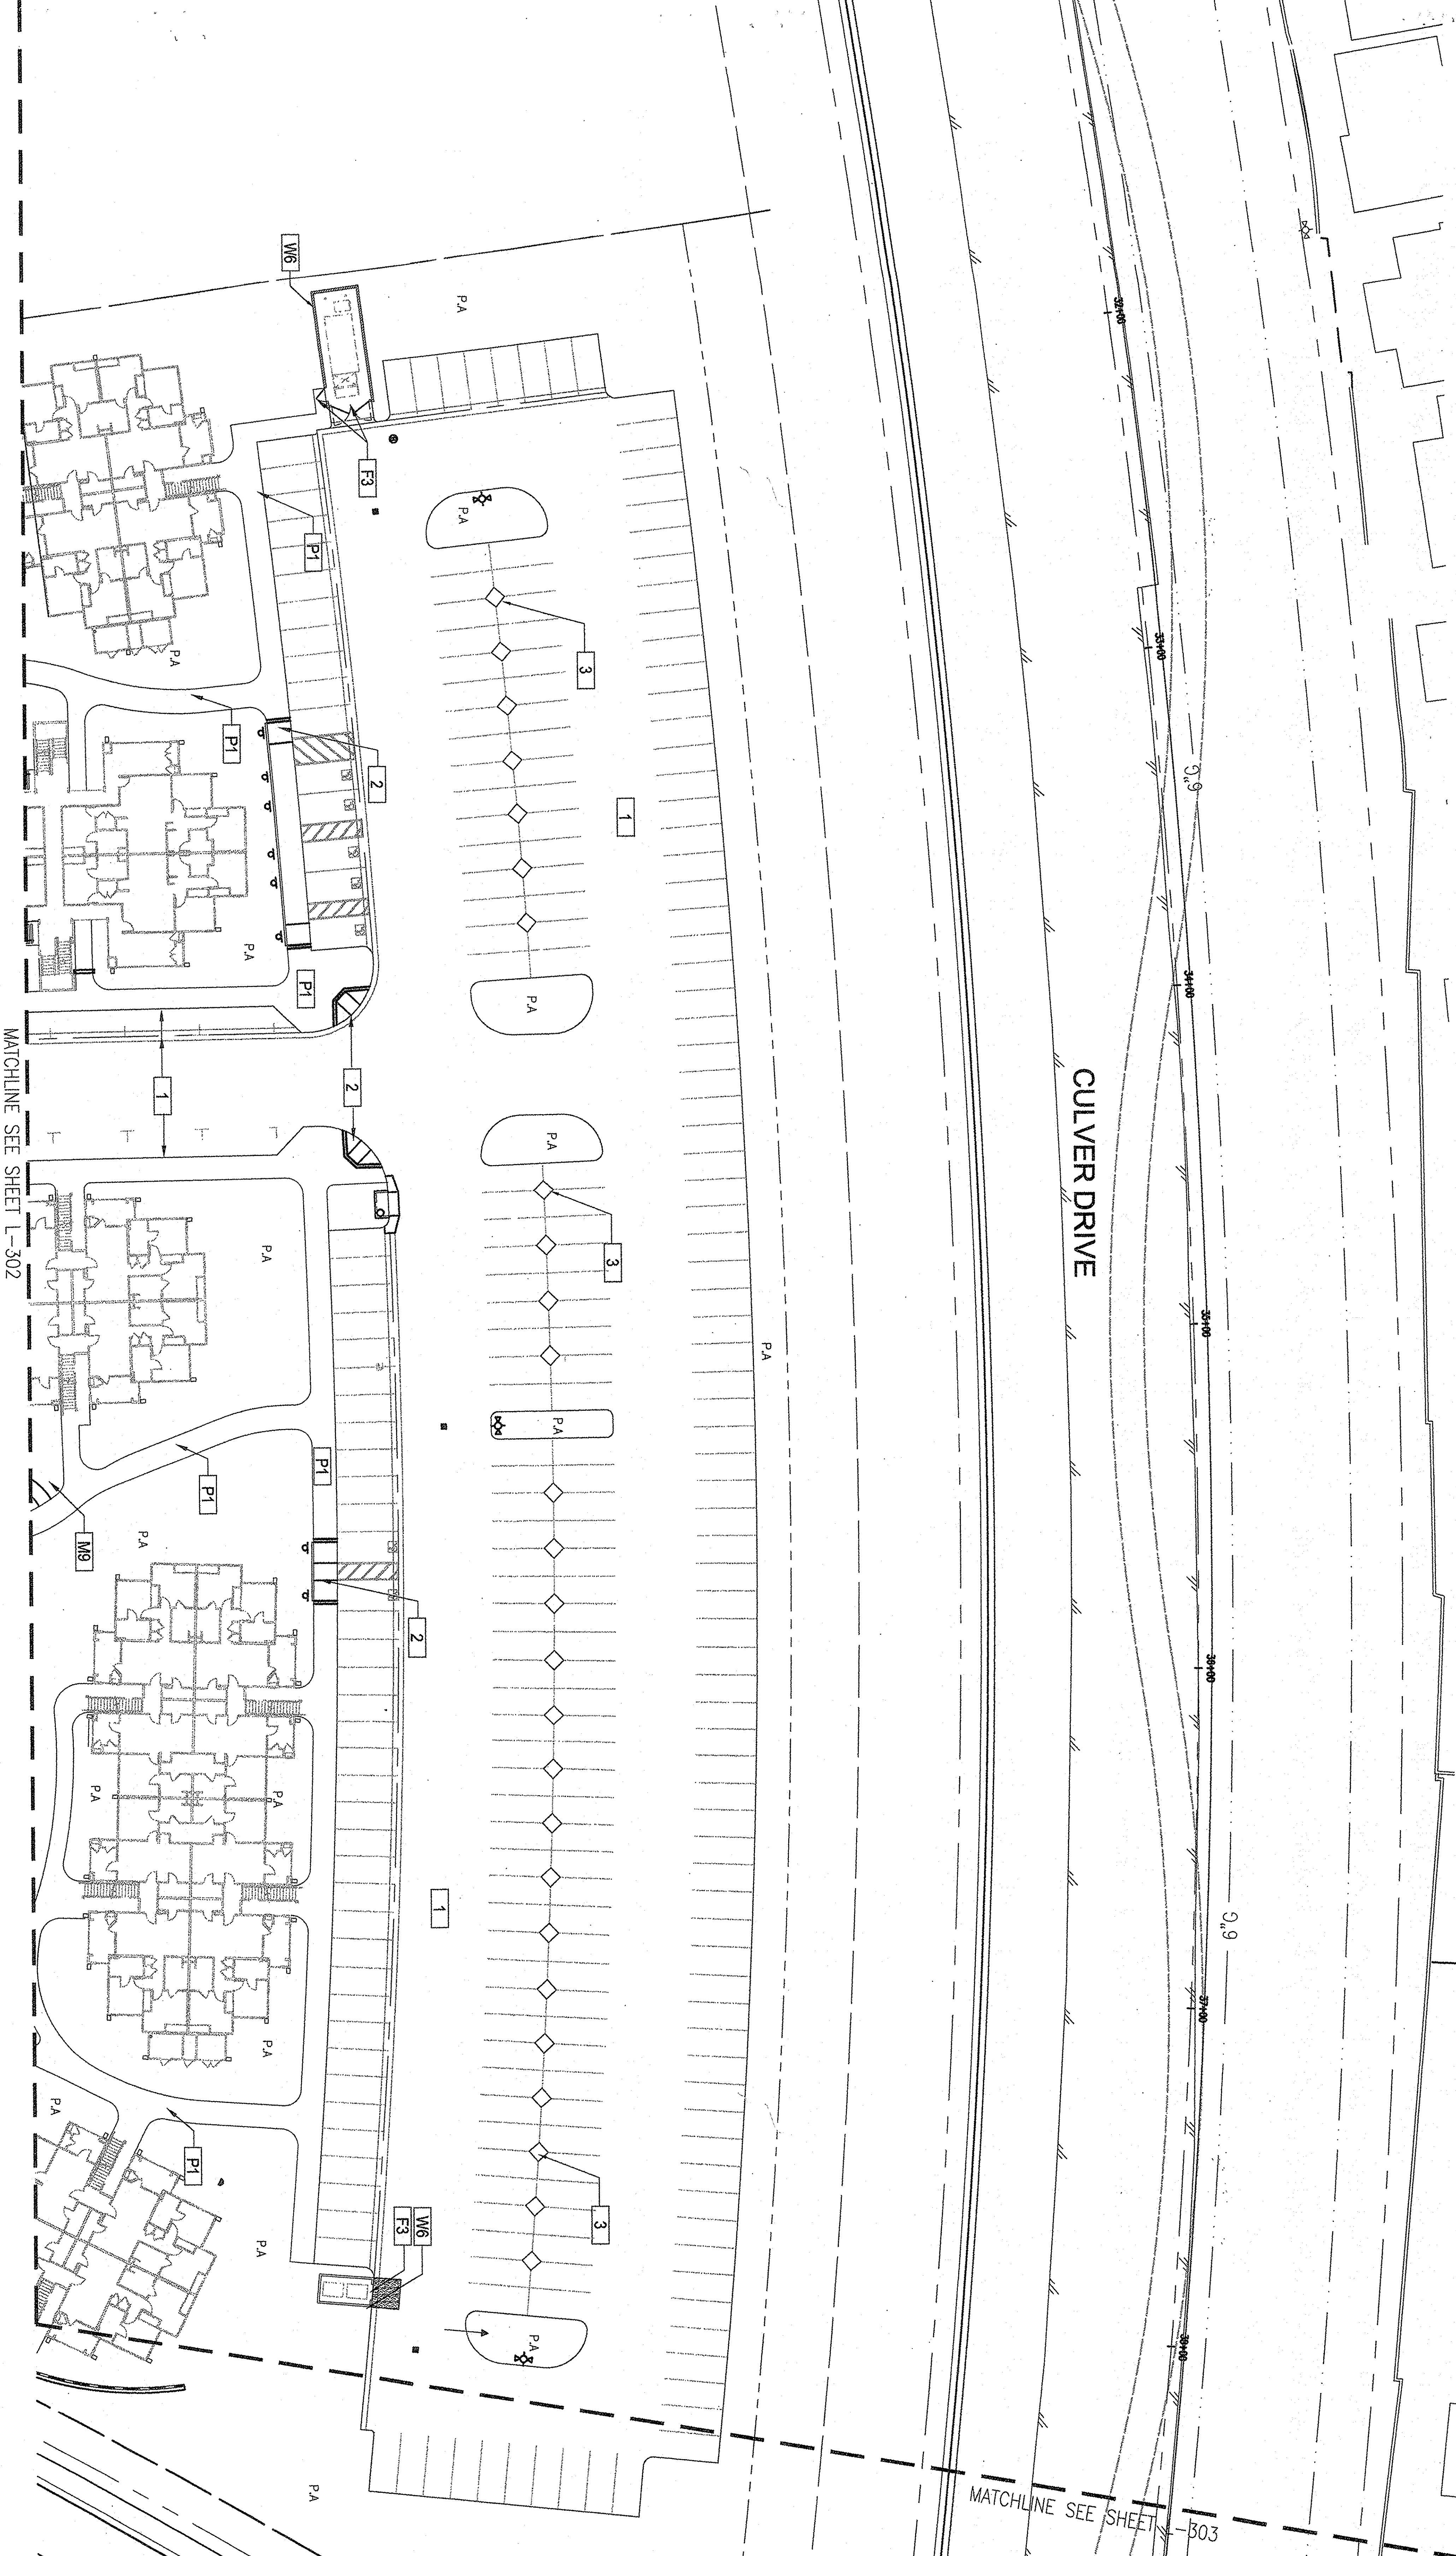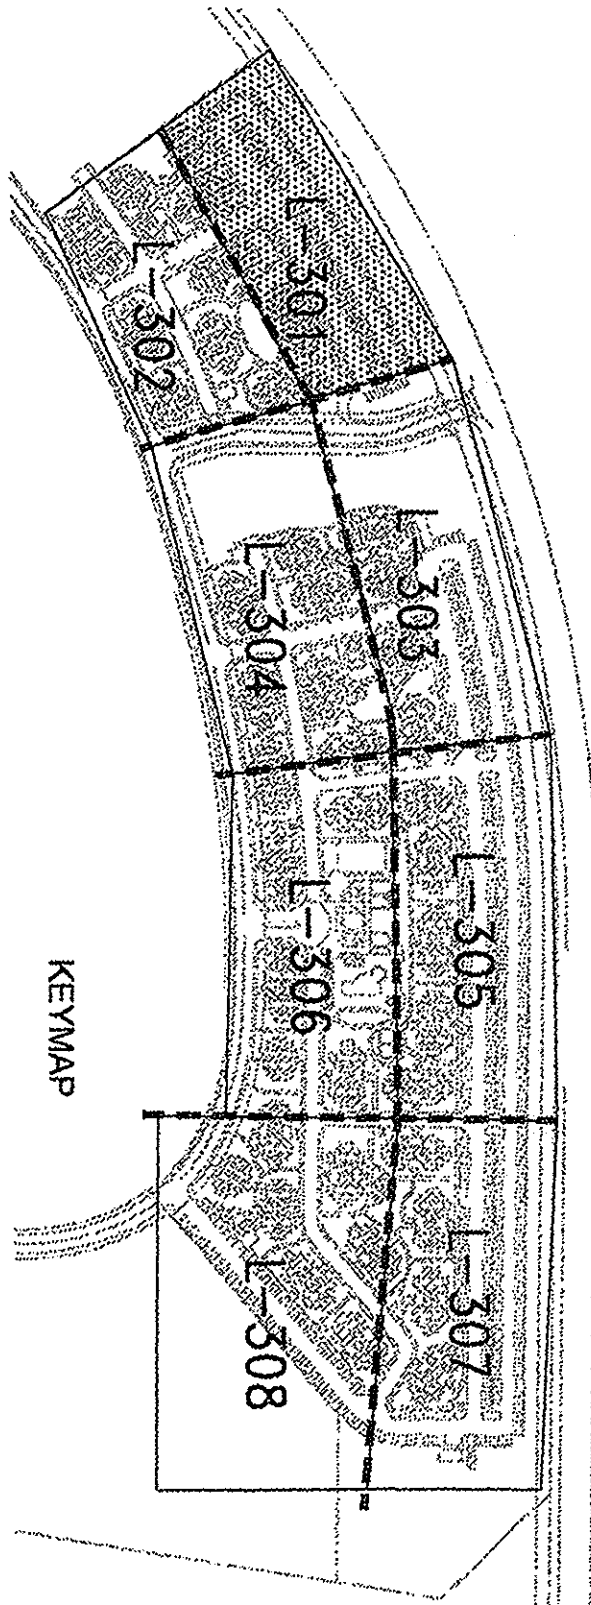

NOTES:

1. SEE SHEET L-311 FOR TYPICAL RESIDENTIAL UNIT CORRIDOR AND PATIO PAVING.
2. ALL AREAS RECEIVING PRECAST CONCRETE PAVERS WILL BE FRAMED WITH PAVER HEADER COURSE (SIZE TO BE SELECTED).
3. REFER TO CIVIL ENGINEERS PLANS FOR EXTERIOR STAIR AND ACCESS RAMP LOCATIONS AND PROVIDE HANDRAILS EACH SIDE. STAIR AND HANDRAIL PER DETAILS IN L-600 SERIES SHEETS FOLLOWING ALL LOCAL AND ADA CODES.
4. SEE SHEET L-311 FOR BIKE RACK LOCATIONS ENLARGEMENTS TYPICAL AT ALL RESIDENTIAL BUILDING TYPES.

CONSTRUCTION MATERIALS SCHEDULE

SEE SHEET L-300 FOR COMPLETE
CONSTRUCTION MATERIAL SCHEDULE