


**U.C. Irvine East Campus
Apartments**
Irvine, California

Developer: Am. Campus Comm. Owner: E.A.H.
4199 Campus Dr. Ste. 550 2169 E. Francisco Blvd. Ste. B
Irvine, CA 92612 San Rafael, CA 94901 415-258-1800
949-509-6509

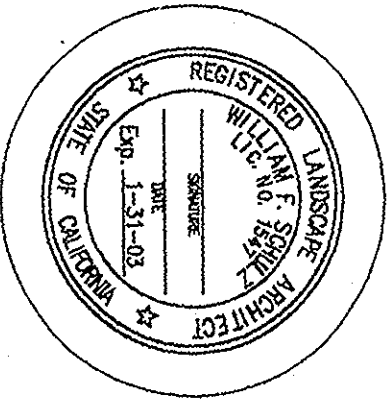


Use of the plans and specifications is limited to the project and site for which they were prepared; publication thereof is expressly limited to such use. Reproduction, publication, or reuse by any method in whole or in part, without the express written consent of the designer is prohibited. Title to said plans remains the sole property of the designer. Visual contact shall constitute acceptance of these conditions.

CONTRACT SET

Project No 01122.01 Ima #
Date 11.07.02 Owner Review
Scale 1"=20'-0"
Drawn By TW

**CONSTRUCTION
PLAN**

L-304

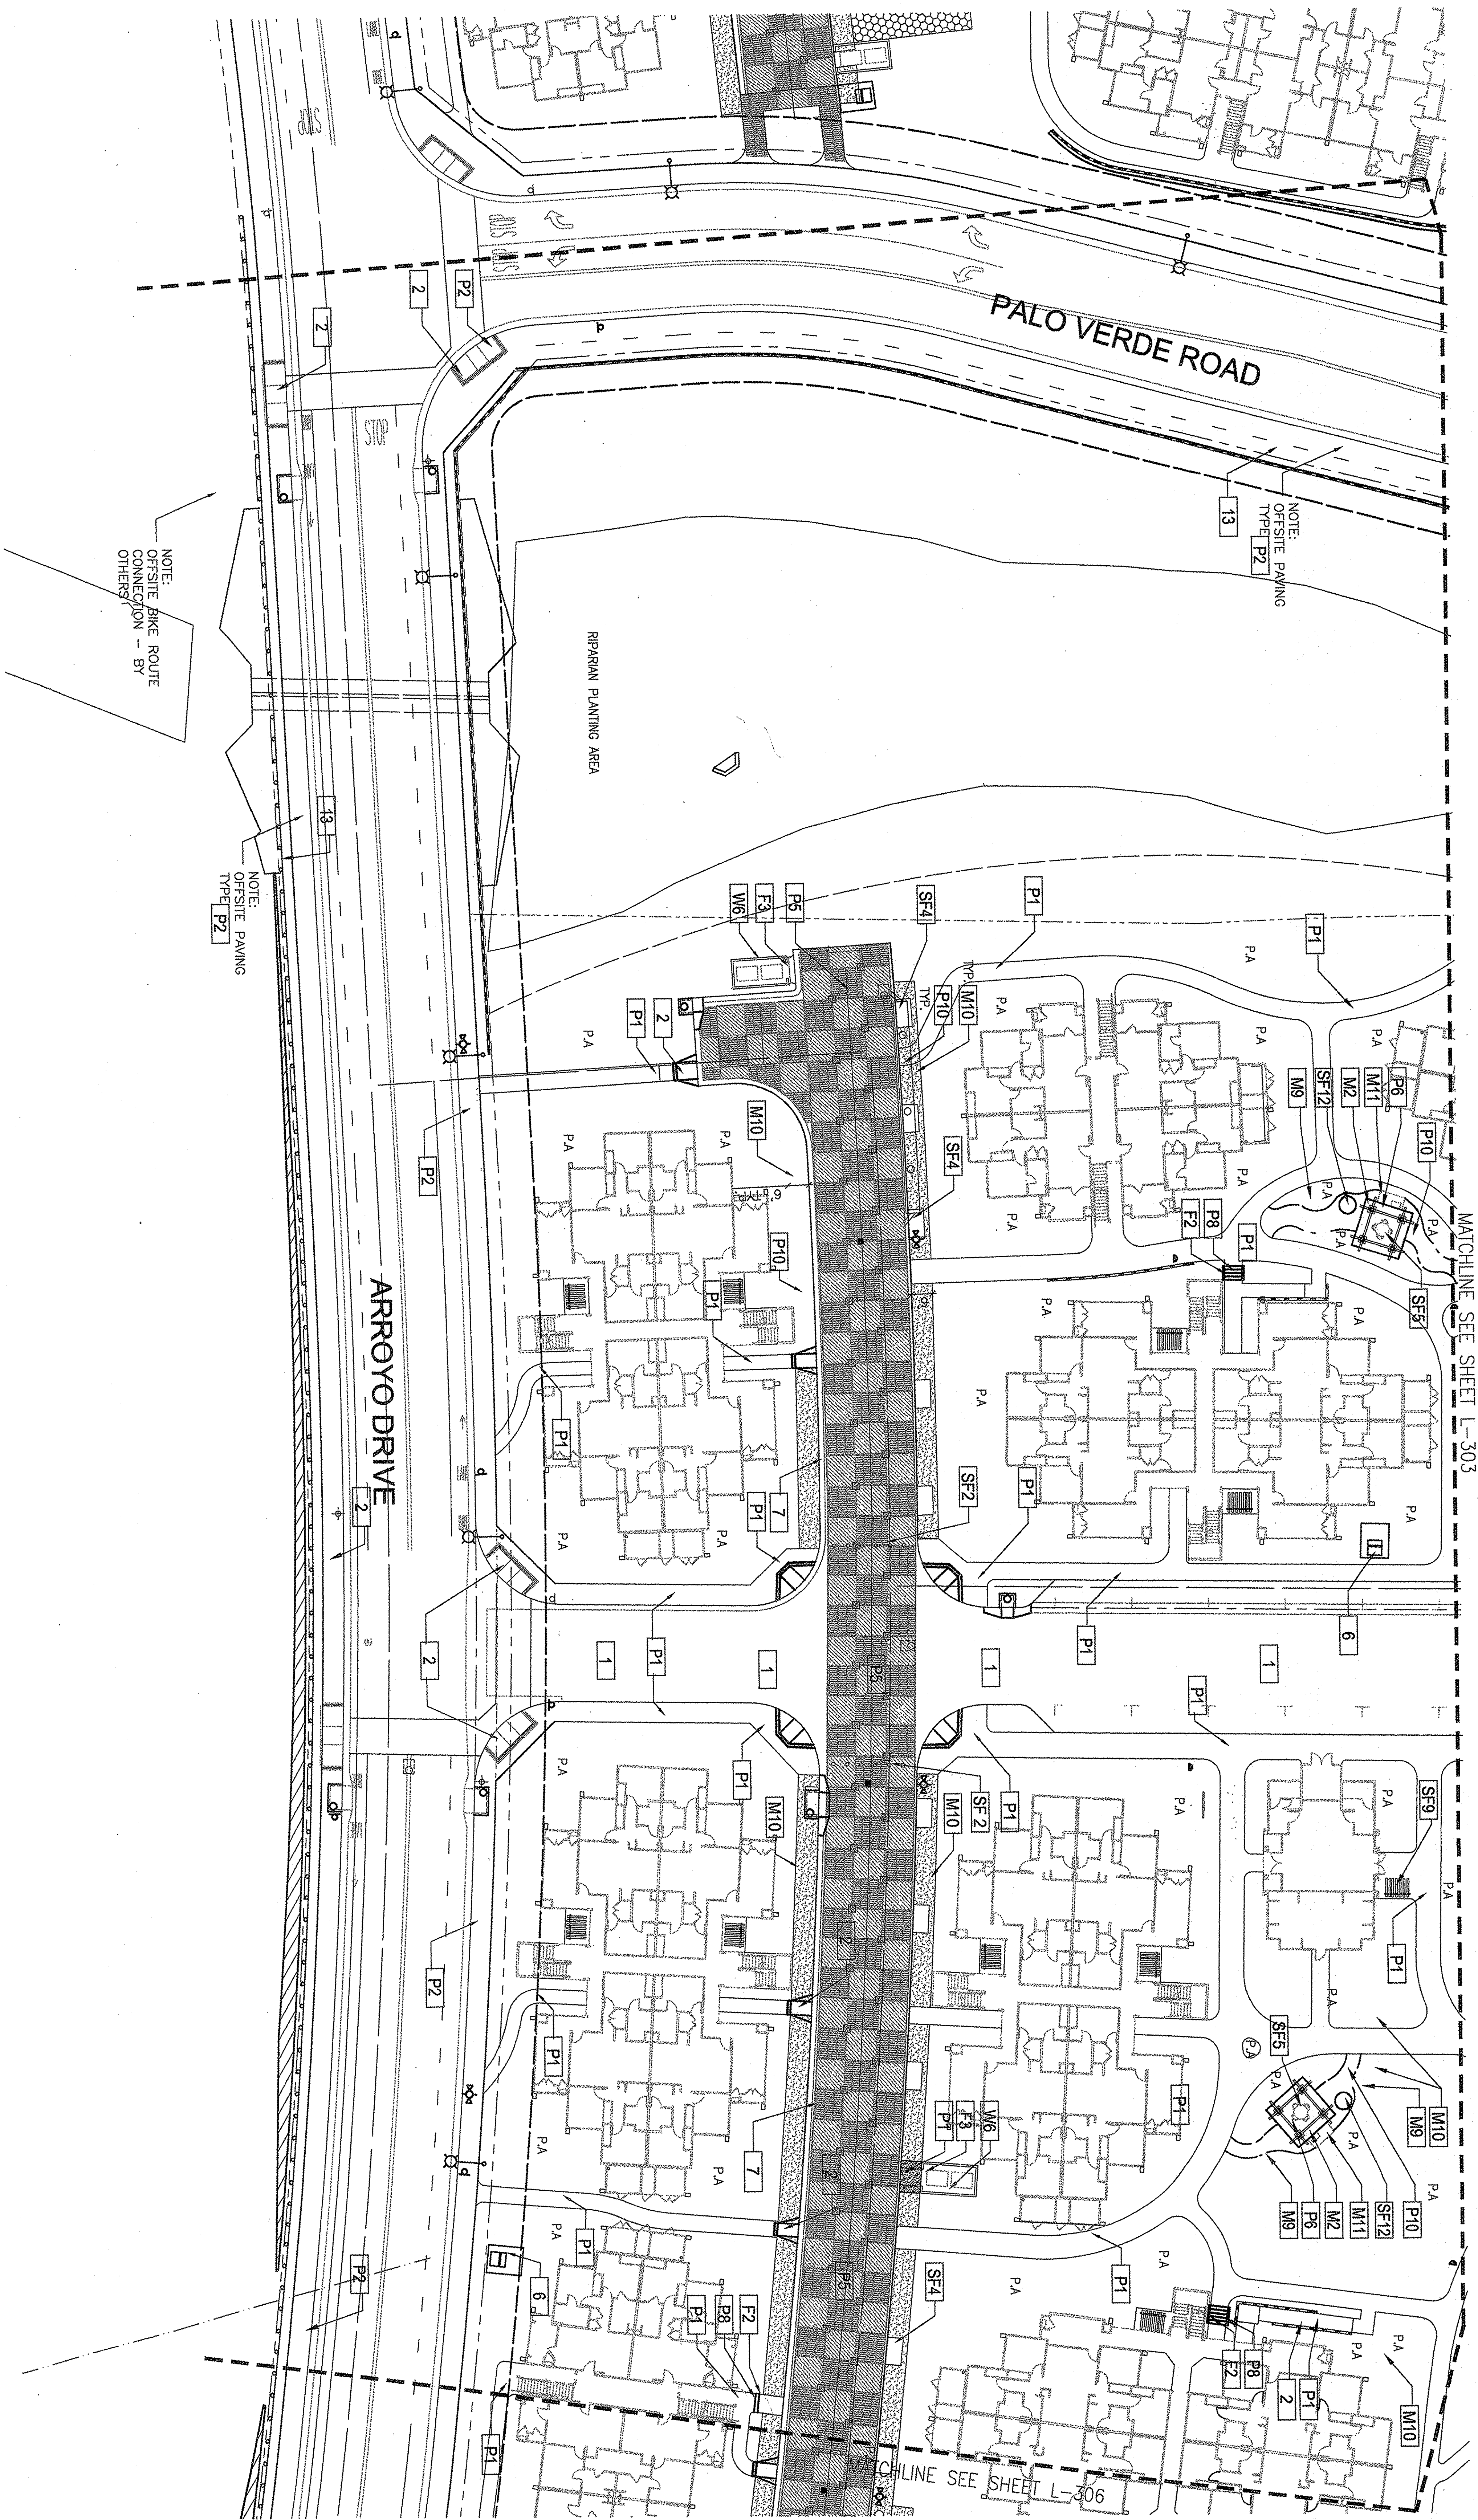

NOTES:

1. SEE SHEET L-311 FOR TYPICAL RESIDENTIAL UNIT CORRIDOR AND PATIO PAVING.
2. ALL AREAS RECEIVING PRECAST CONCRETE PAVERS WILL BE FRAMED WITH PAVER HEADER COURSE (SIZE TO BE SELECTED).
3. REFER TO CIVIL ENGINEERS PLANS FOR EXTERIOR STAIR AND ACCESS RAMP LOCATIONS AND PROVIDE HANDRAILS EACH SIDE STAIR AND HANDRAIL PER DETAILS IN L-800 SERIES SHEETS FOLLOWING ALL LOCAL AND ADA CODES.
4. SEE SHEET L-311 FOR BIKE RACK LOCATIONS ENLARGEMENTS TYPICAL AT ALL RESIDENTIAL BUILDING TYPES.

CONSTRUCTION MATERIALS SCHEDULE

SEE SHEET L-300 FOR COMPLETE
CONSTRUCTION MATERIAL SCHEDULE

