
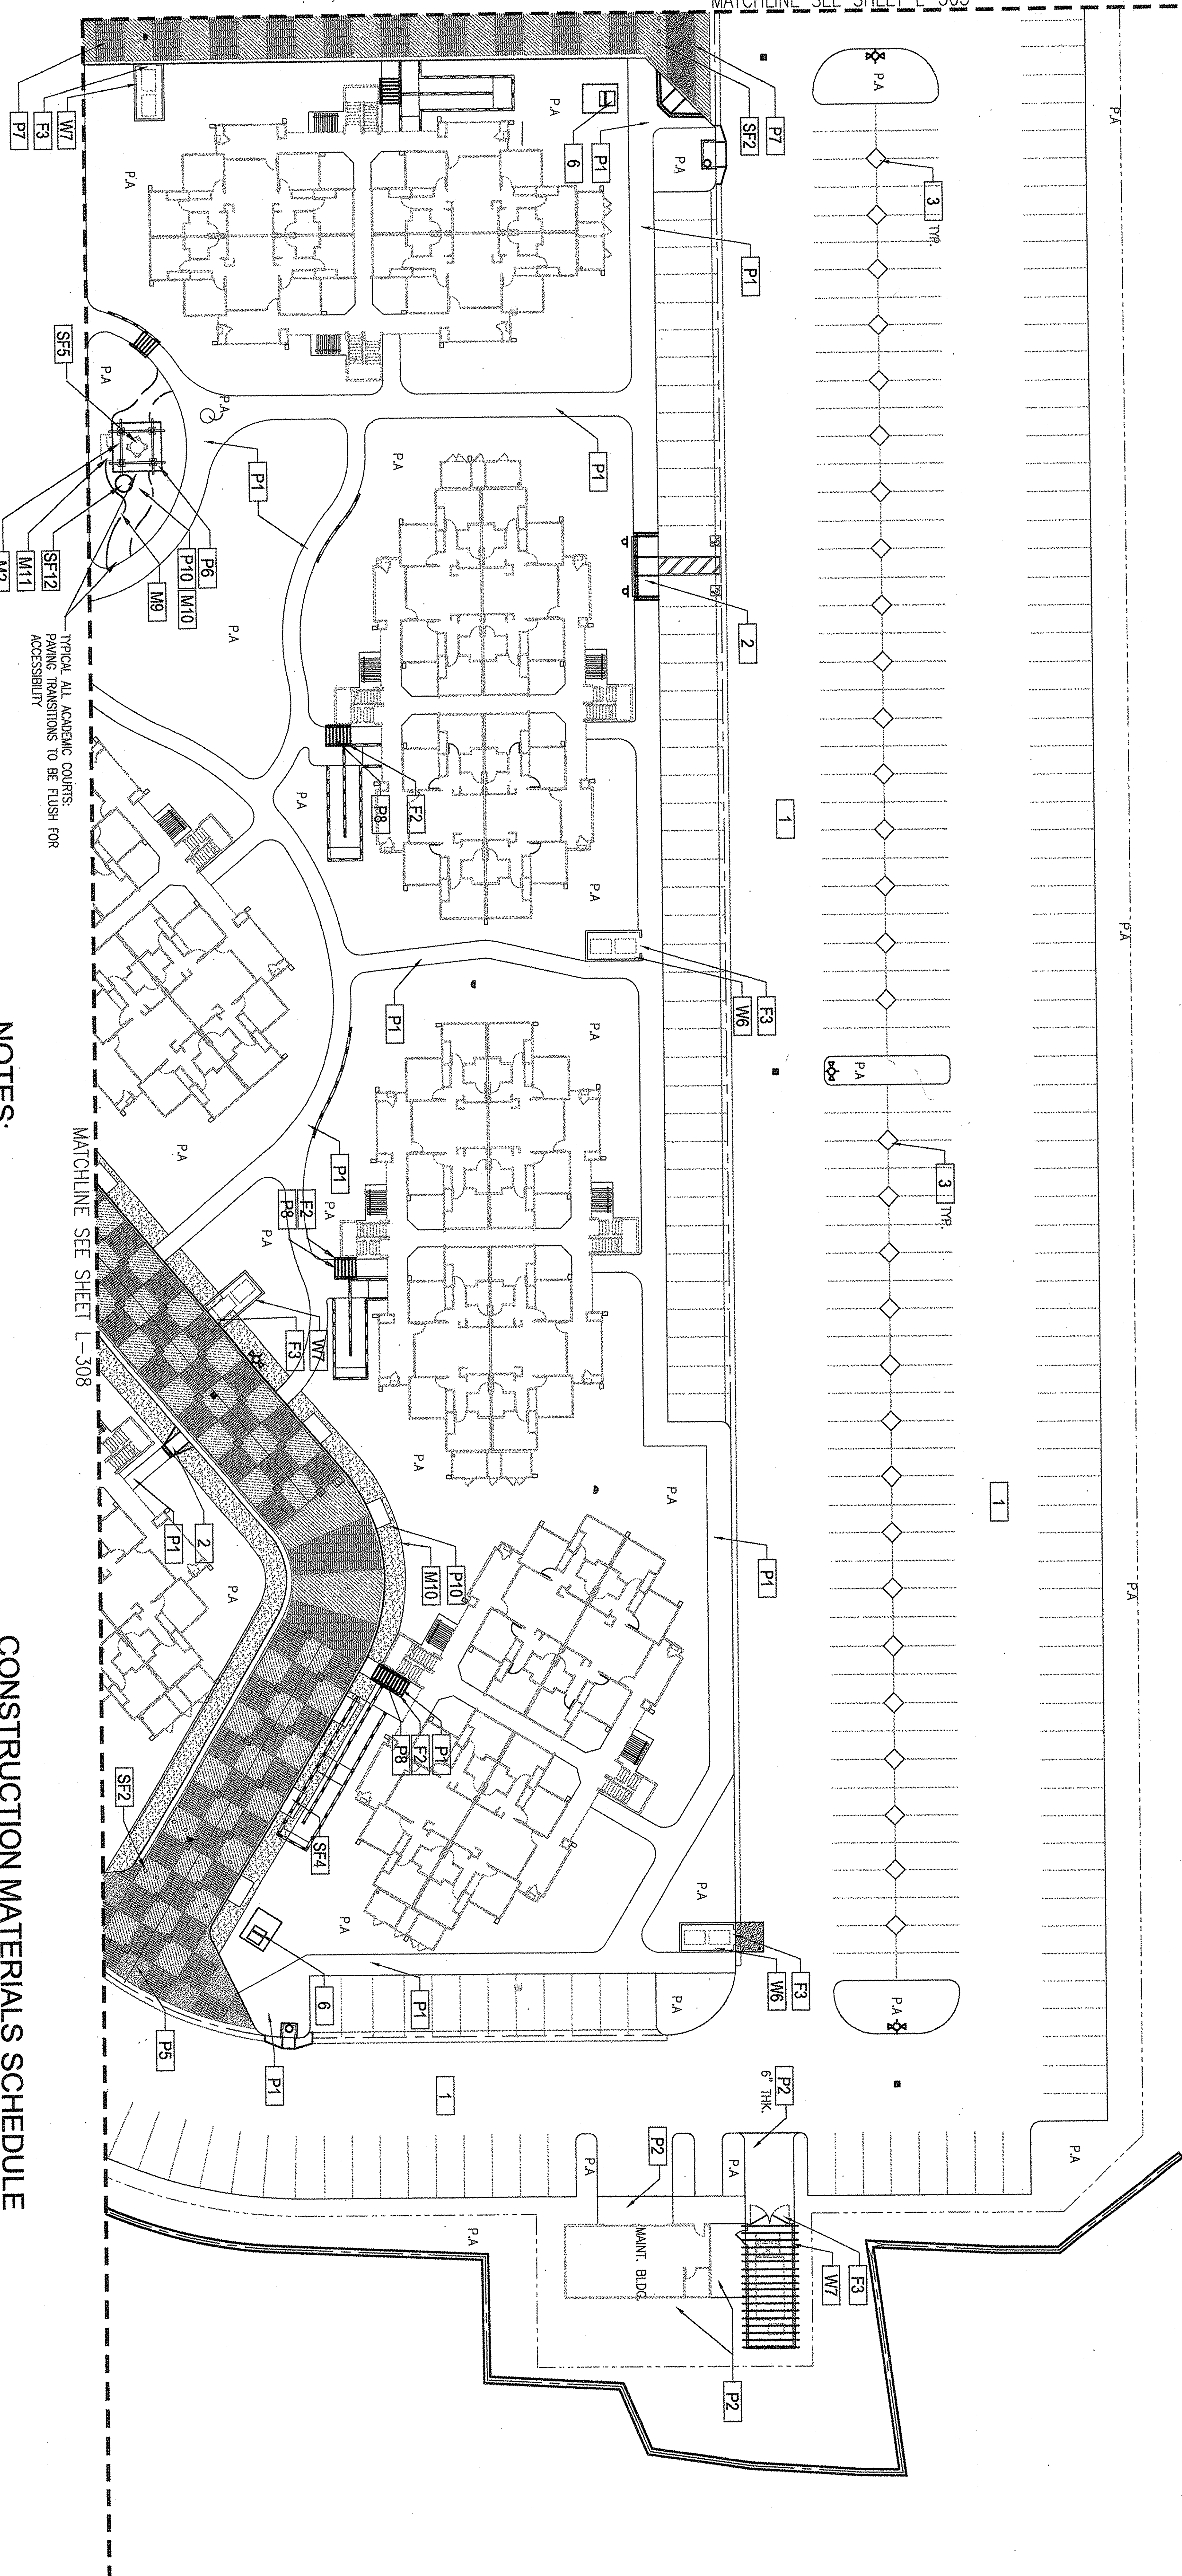


CULVER DRIVE

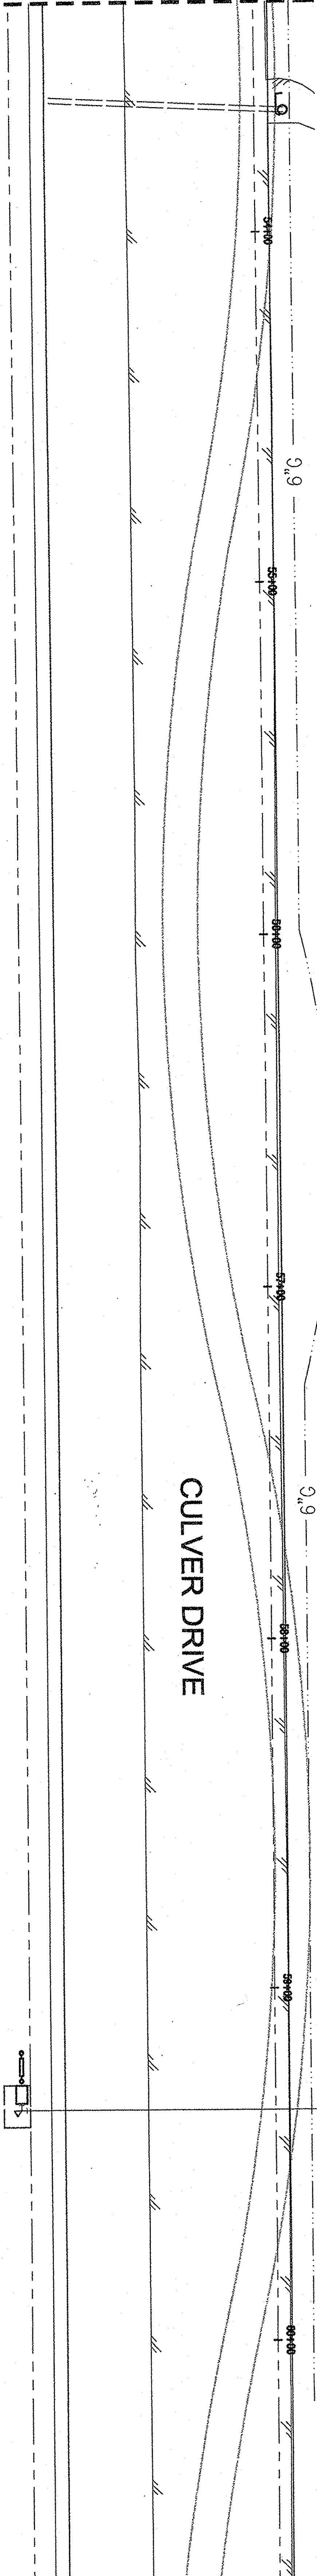


NOTES:

1. SEE SHEET L-311 FOR TYPICAL RESIDENTIAL UNIT CORRIDOR AND PATIO PAVING.
2. ALL AREAS RECEIVING PRECAST CONCRETE PAVERS WILL BE FRAMED WITH PAVER HEADER COURSE (SIZE TO BE SELECTED).
3. REFER TO CIVIL ENGINEERS PLANS FOR EXTERIOR STAIR AND ACCESS RAMP LOCATIONS AND PROVIDE HANDRAILS EACH SIDE. STAIR AND HANDRAIL PER DETAILS IN L-600 SERIES SHEETS FOLLOWING ALL LOCAL AND ADA CODES.
4. SEE SHEET L-311 FOR BIKE RACK LOCATIONS ENLARGEMENTS TYPICAL AT ALL RESIDENTIAL BUILDING TYPES.

CONSTRUCTION MATERIALS SCHEDULE


SEE SHEET L-300 FOR COMPLETE
CONSTRUCTION MATERIAL SCHEDULE

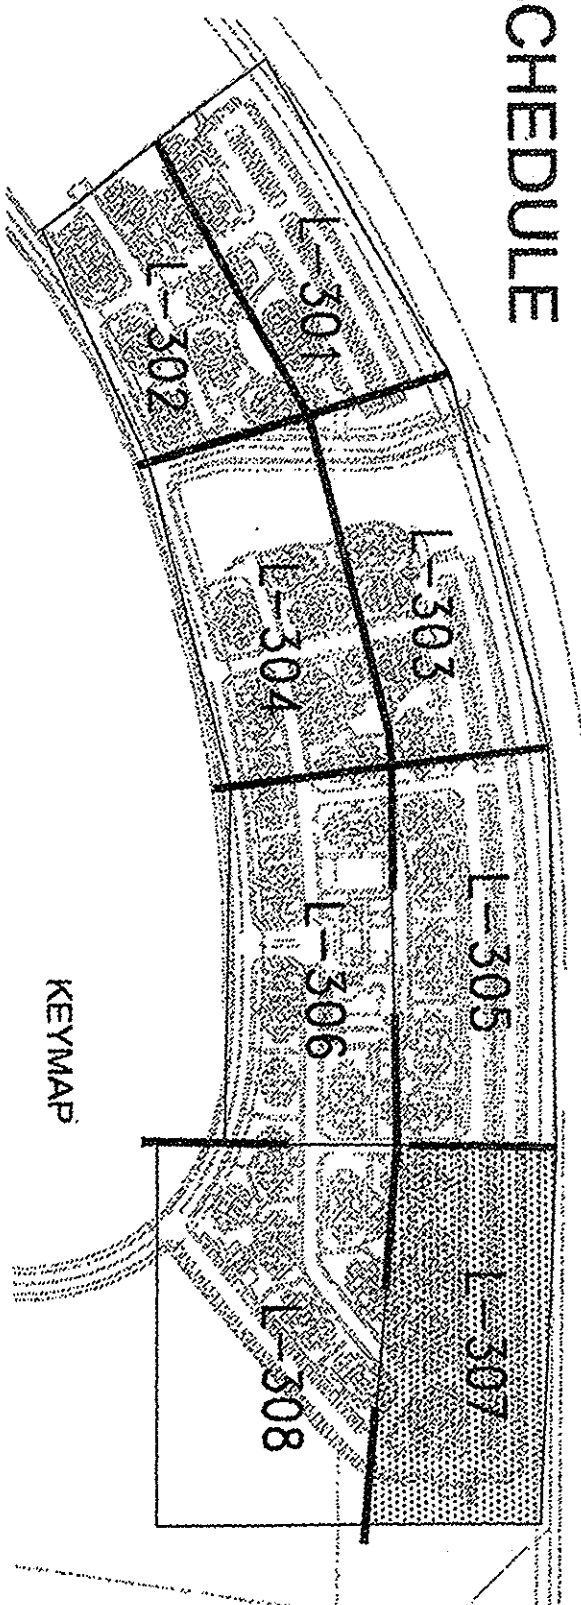

ind design
2500 melrose dr
suite 125
irvine ca 92612
949.250.0023
949.250.0043 f
www.inddesign.com

**U.C. Irvine East Campus
Apartments**
Irvine, California

Developer: Am. Campus Comm. Owner: E.A.H.
4199 Campus Dr. Ste. 550 2169 E. Francisco Blvd. Ste. B
Irvine, CA 92612 San Rafael, CA 94901 415-258-1800
949-509-6509

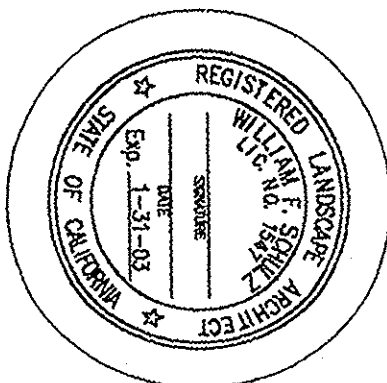

Use of the plans and specifications
herein is limited to the project and
site for which they were prepared.
The original site for which they were prepared,
publication thereof is expressly limited to
such use. Reproduction, publication, or
distribution of these plans and specifications
without the express written consent of
the engineer is prohibited. This to said
plans remains the sole property of
the engineer and shall not be used for
acceptance of these residents.

9/4/02 - Culver Dr. Revisions

CONTRACT SET

Project No 0112201 ima #
Date 11.07.02 Owner Review
Scale 1"=20'-0"
Drawn By TW

CONSTRUCTION
PLAN

L-307