



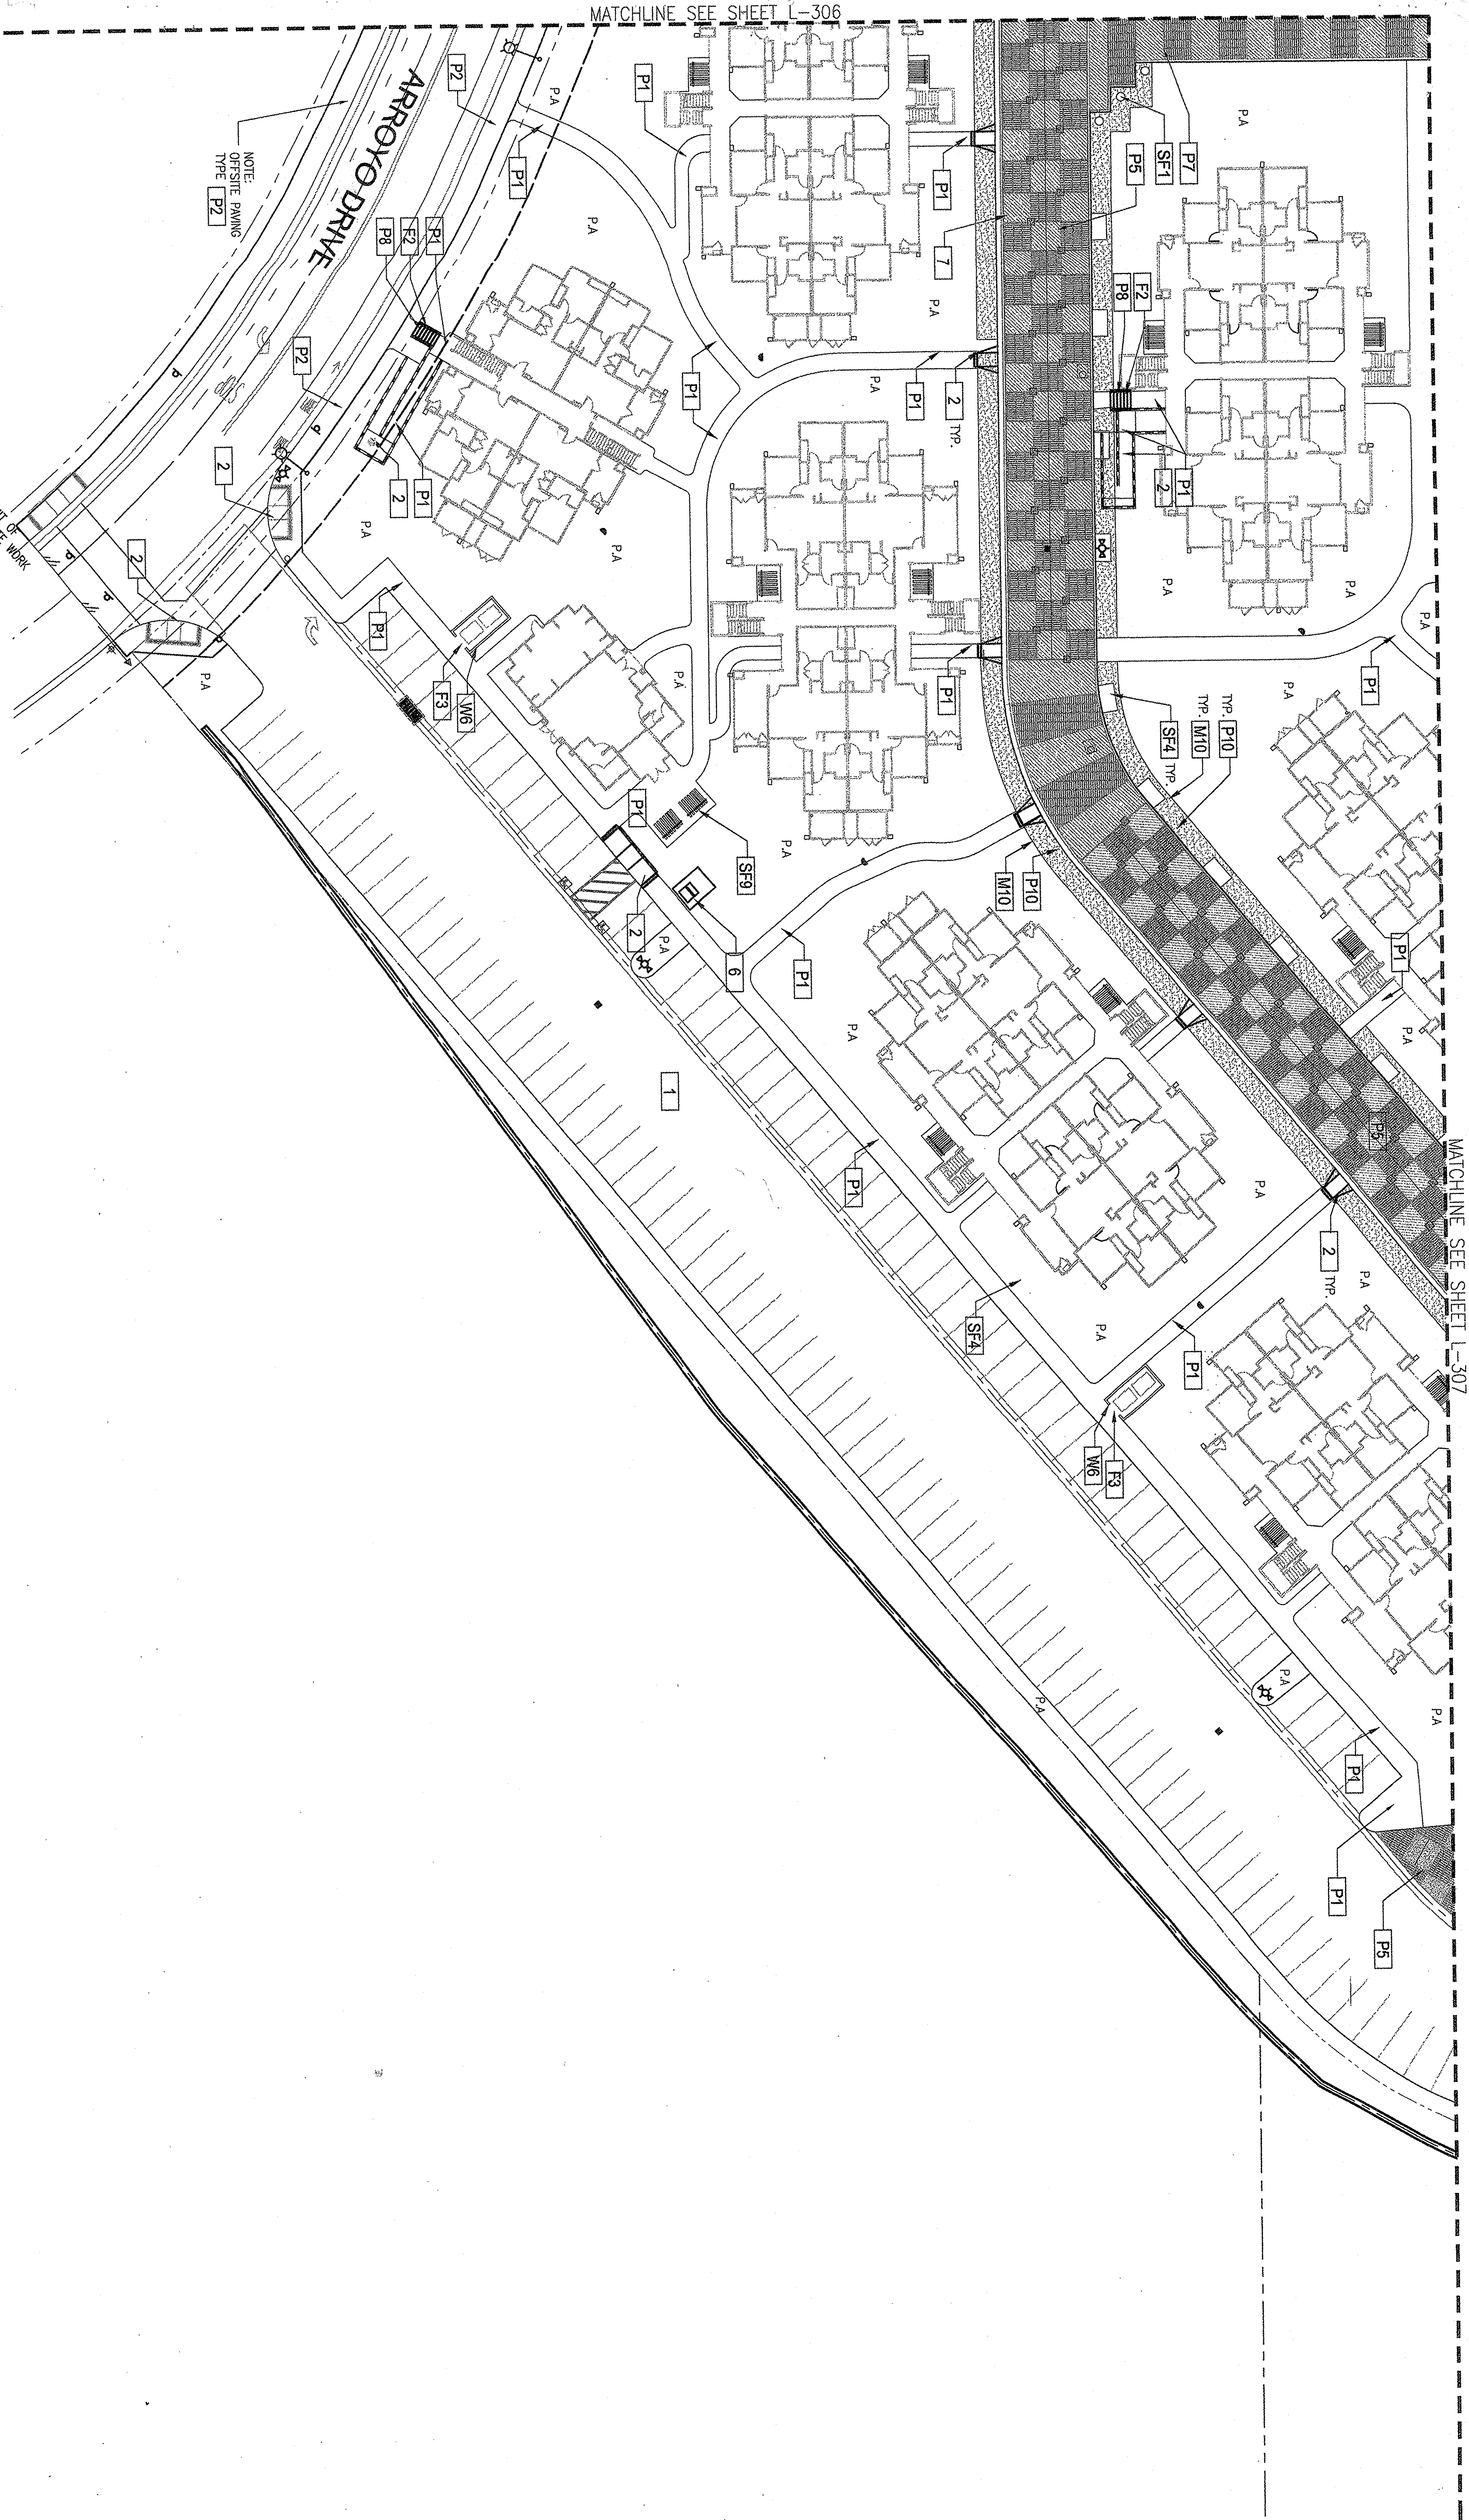


NOTES:

1. SEE SHEET L-311 FOR TYPICAL RESIDENTIAL UNIT CORRIDOR AND PATIO PAVING.
2. ALL AREAS RECEIVING PRECAST CONCRETE PAVERS WILL BE FRAMED WITH PAPER HEADER COURSE (SIZE TO BE SELECTED).
3. REFER TO CIVIL ENGINEERS' PLANS FOR EXTERIOR STAIR AND ACCESS RAMP LOCATIONS AND PROVIDE HANDRAILS EACH SIDE, STAIR AND HANDRAIL PER DETAILS IN L-600 SERIES SHEETS FOLLOWING ALL LOCAL AND ADA CODES.
4. SEE SHEET L-311 FOR BIKE RACK LOCATIONS ENLARGEMENTS TYPICAL AT ALL RESIDENTIAL BUILDING TYPES.

CONSTRUCTION MATERIALS SCHEDULE


SEE SHEET L-300 FOR COMPLETE
CONSTRUCTION MATERIAL SCHEDULE

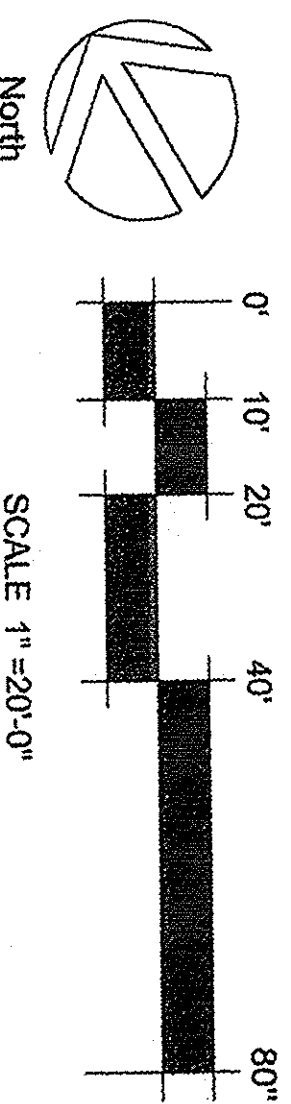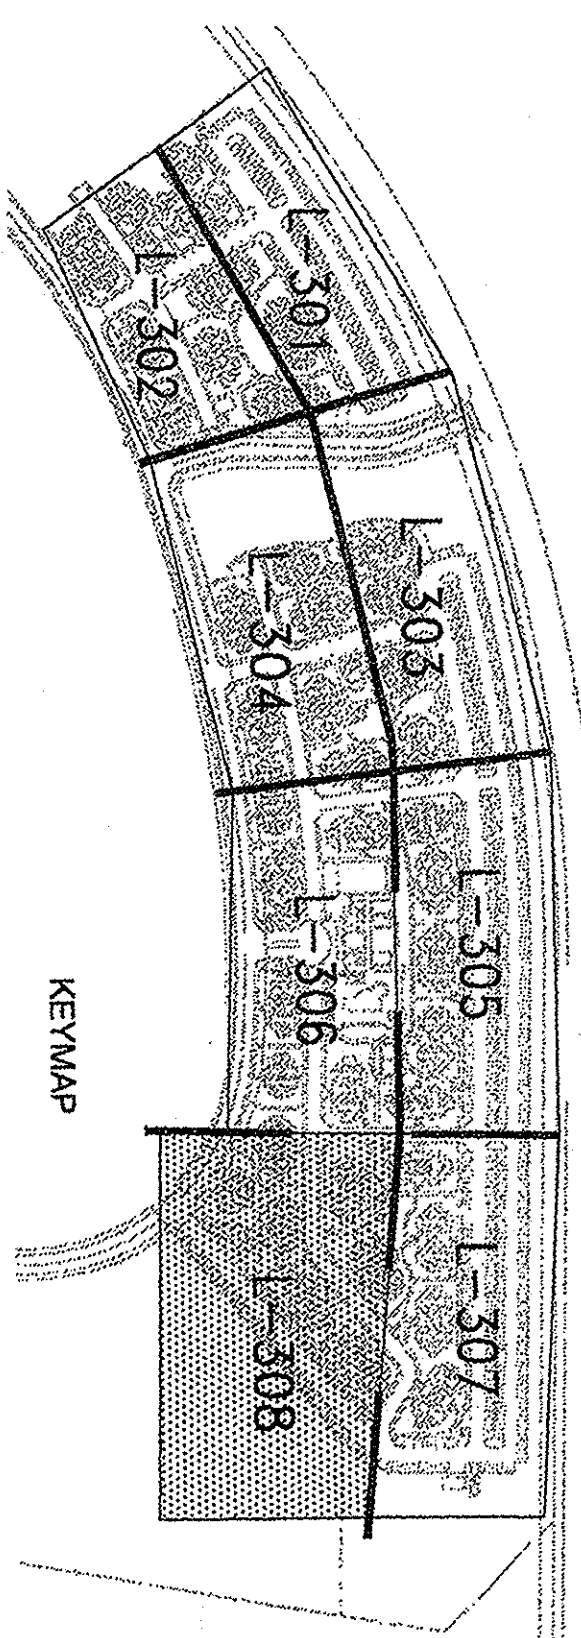

ind design
2600 midwestern dr
suite 125
irvine ca 92612
949.250.0023
949.250.0043 f
www.inddesign.com

**U.C. Irvine East Campus
Apartments**
Irvine, California

Developer: Am. Campus Comm. Owner: E.A.H.
4199 Campus Dr. Ste. 550 2169 E. Francisco Blvd. Ste. B
Irvine, CA 92612 San Rafael, CA 94901 415-258-1800
949-509-6509

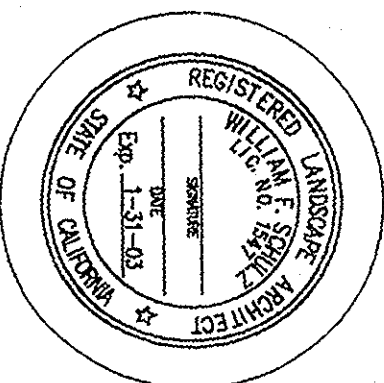

Use of the above seal and signature
constitutes a representation that the
original site for which they were prepared,
publication thereof is expressly limited to
such use. Reproduction, in whole or in part,
without the express written consent of
the engineer is prohibited. This to said
plans remains the sole property of
the engineer and shall not be used for
acceptance of these restrictions.

9/4/02 - Culver Dr. Revision
CONTRACT SET

Project No 01122.01 ima #
Date 11.07.02 Owner Review
Scale 1"=20'-0"
Drawn By TW

CONSTRUCTION
PLAN

L-308