

NO.

DATE

1

2

3

4

5

6

REVISIONS

APR. DATE

PREPARED BY: KBR ASSOCIATES

CITY OF IRVINE

JAMES H. KAWANURA
CIVIL ENGINEER
#00660
03/31/04
DEVELOPER: AMERICAN CAMPUS COMMUNITIES
4159 CAMPUS DRIVE, SUITE 550
ATTN: CLINT PHILLIP
PHONE: (949) 500-6309 FAX: (949) 500-6308

JAMES R. COLEMAN
GEOTECHNICAL ENGINEER
#06299
06/30/03
BENCHMARK: COUNTY OF ORANGE KDOT-18-78
829 DUTCH ELEV. - 183.92

UNIVERSITY OF CALIFORNIA IRVINE - STUDENT HOUSING PHASE I
IRVINE, CALIFORNIA

STATE OF CALIFORNIA

PRECISE GRADING PLAN

UNIVERSITY OF CALIFORNIA IRVINE

☐ PRELIMINARY GRADING PERMIT
☐ PRECISE GRADING PERMIT

GRADE PLAN INDEX #

GRADE PLAN #

JOB NO.

SHEET 6 OF 42

CONTRACT

- CONSTRUCTION NOTES:
- 1

CONSTRUCT 6-INCH HIGH PCC CURB AND GUTTER PER CITY OF IRVINE STANDARD PLAN NO. 200.
- 2

CONSTRUCT 6-INCH HIGH PCC TRUCK-ON CURB (SEE SHEET 3, DETAIL 3).
- 3

CONSTRUCT 6-INCH THICK PCC SIDEWALK PER CITY OF IRVINE STANDARD PLAN NO. 201.
- 4

CONSTRUCT 4-INCH THICK PCC SIDEWALK PER CITY OF IRVINE STANDARD PLAN NO. 201.
- 5

CONSTRUCT 4-INCH THICK PCC SIDEWALK PER CITY OF IRVINE STANDARD PLAN NO. 201.
FL

FINISH LINE

FS


FINISH SURFACE

TO

TOP OF GRADE

TS

TOP OF SLAB

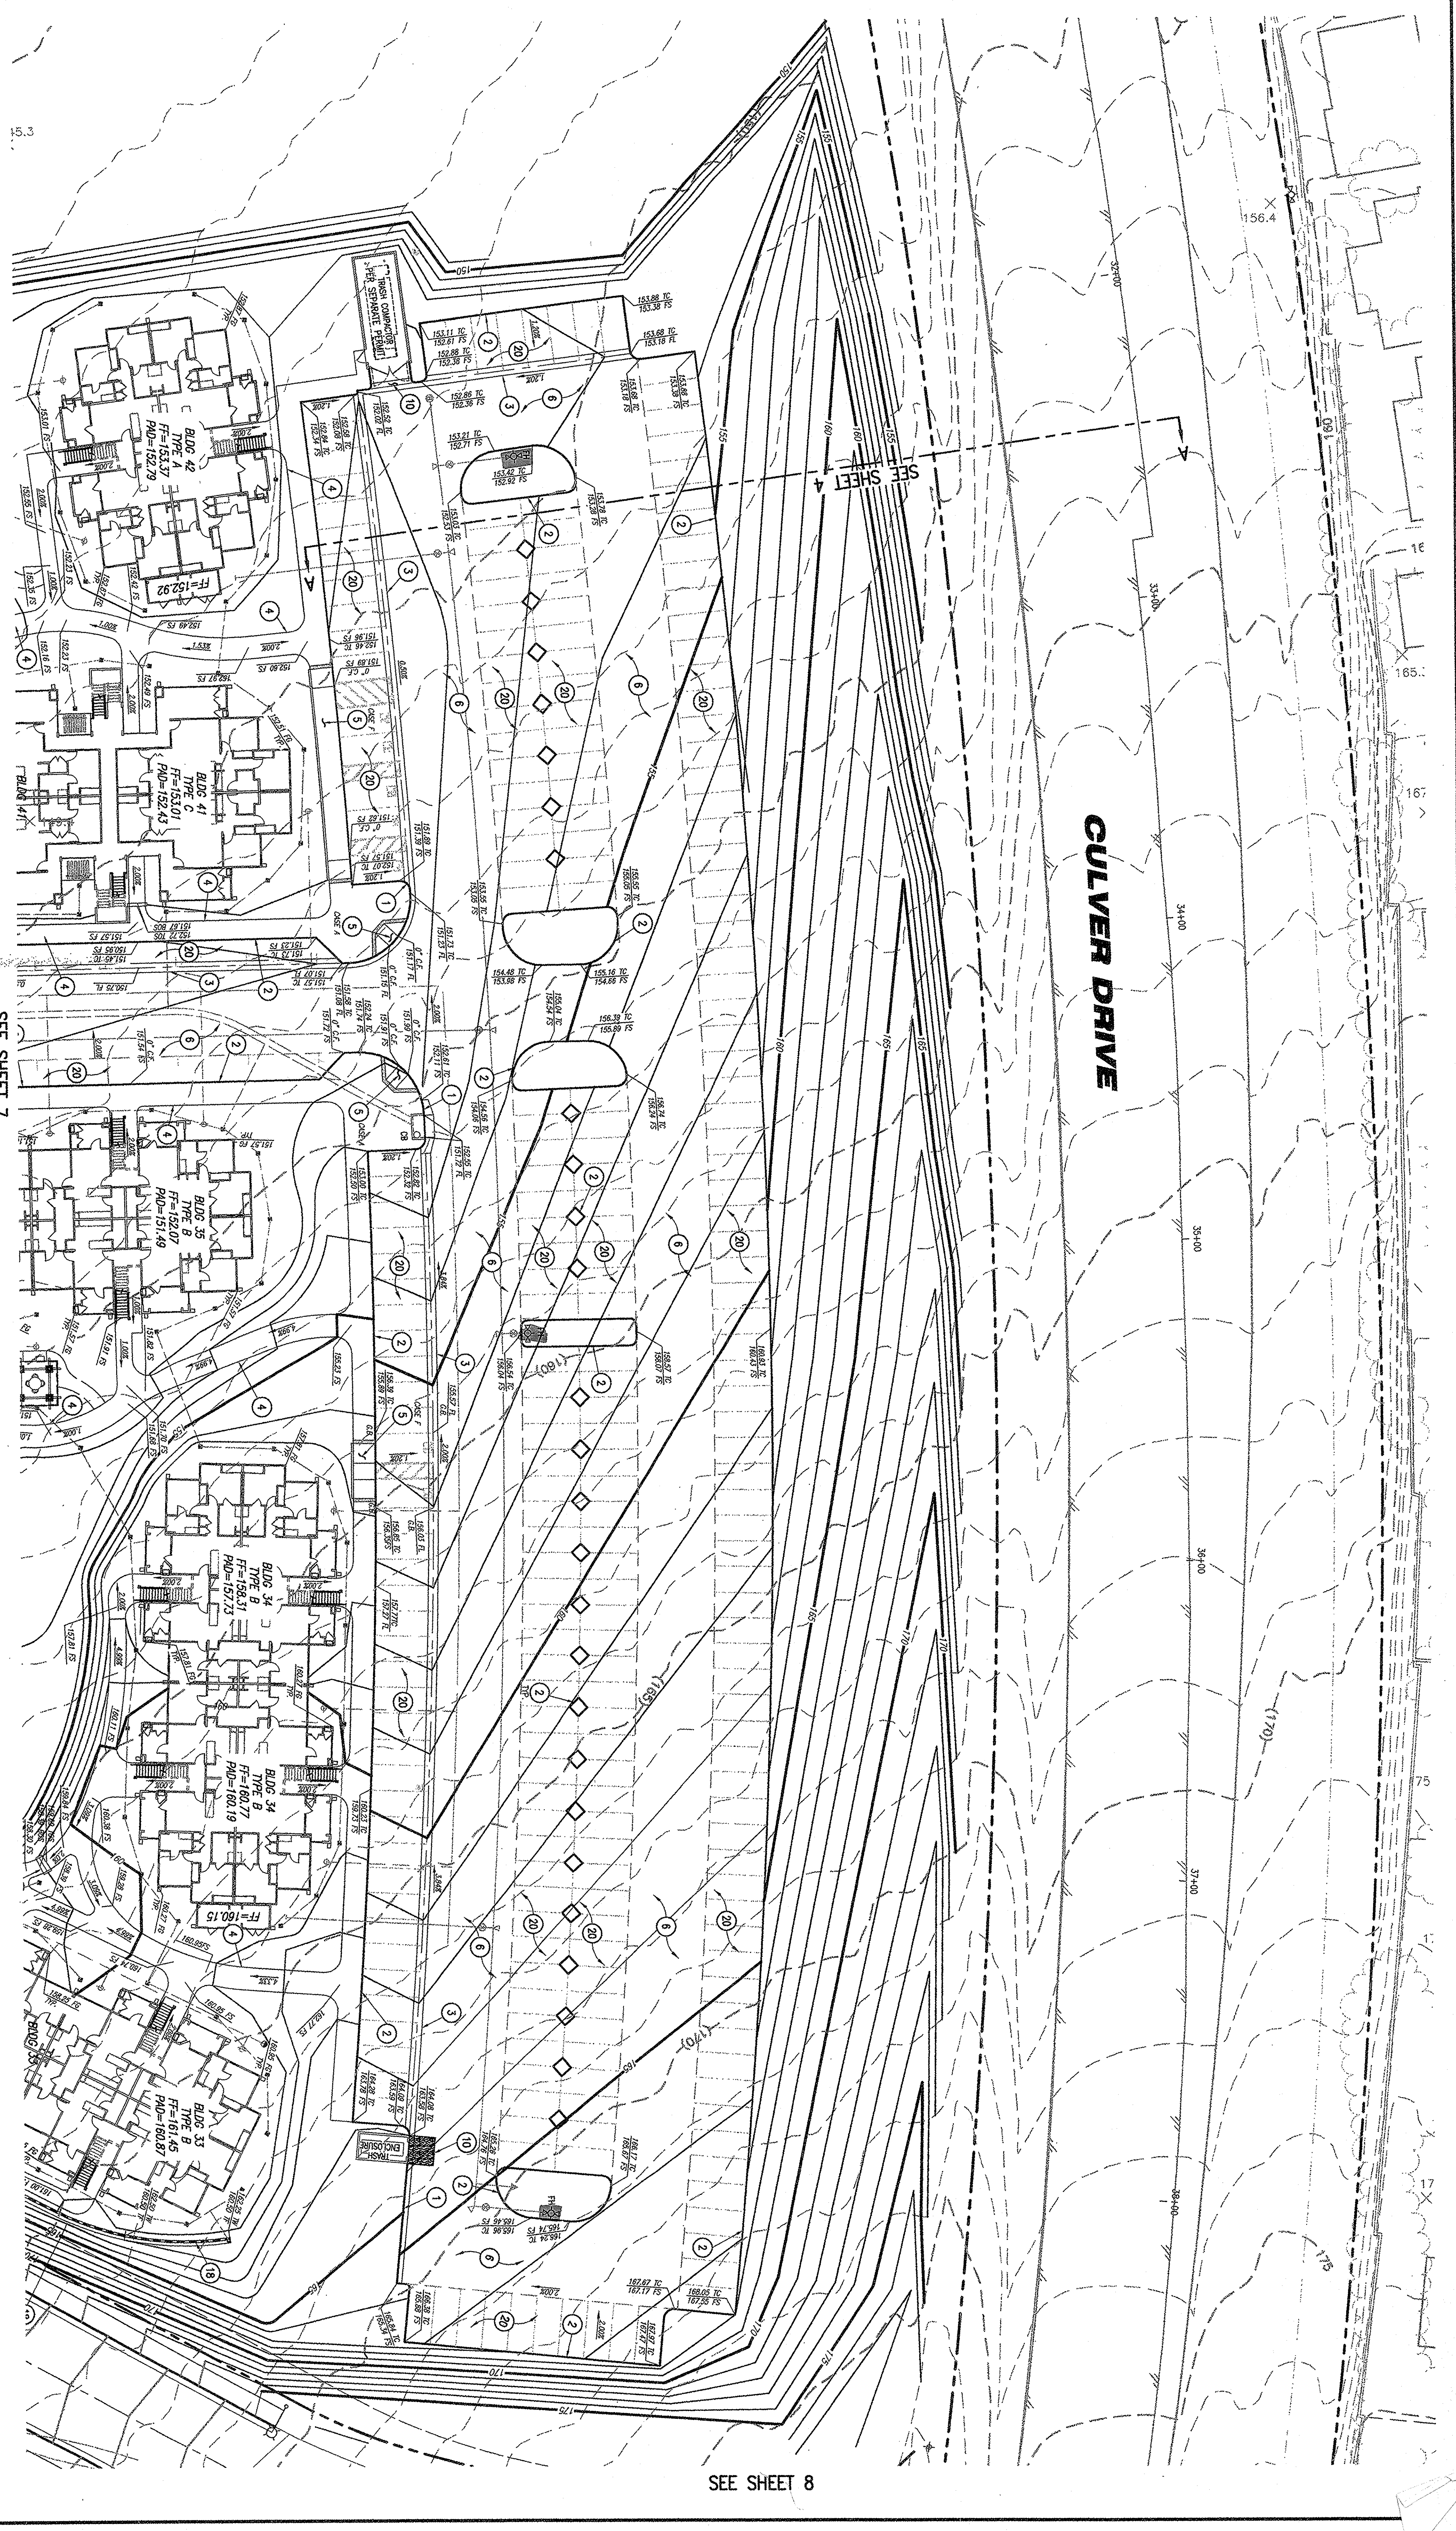

SEE SHEET 8