


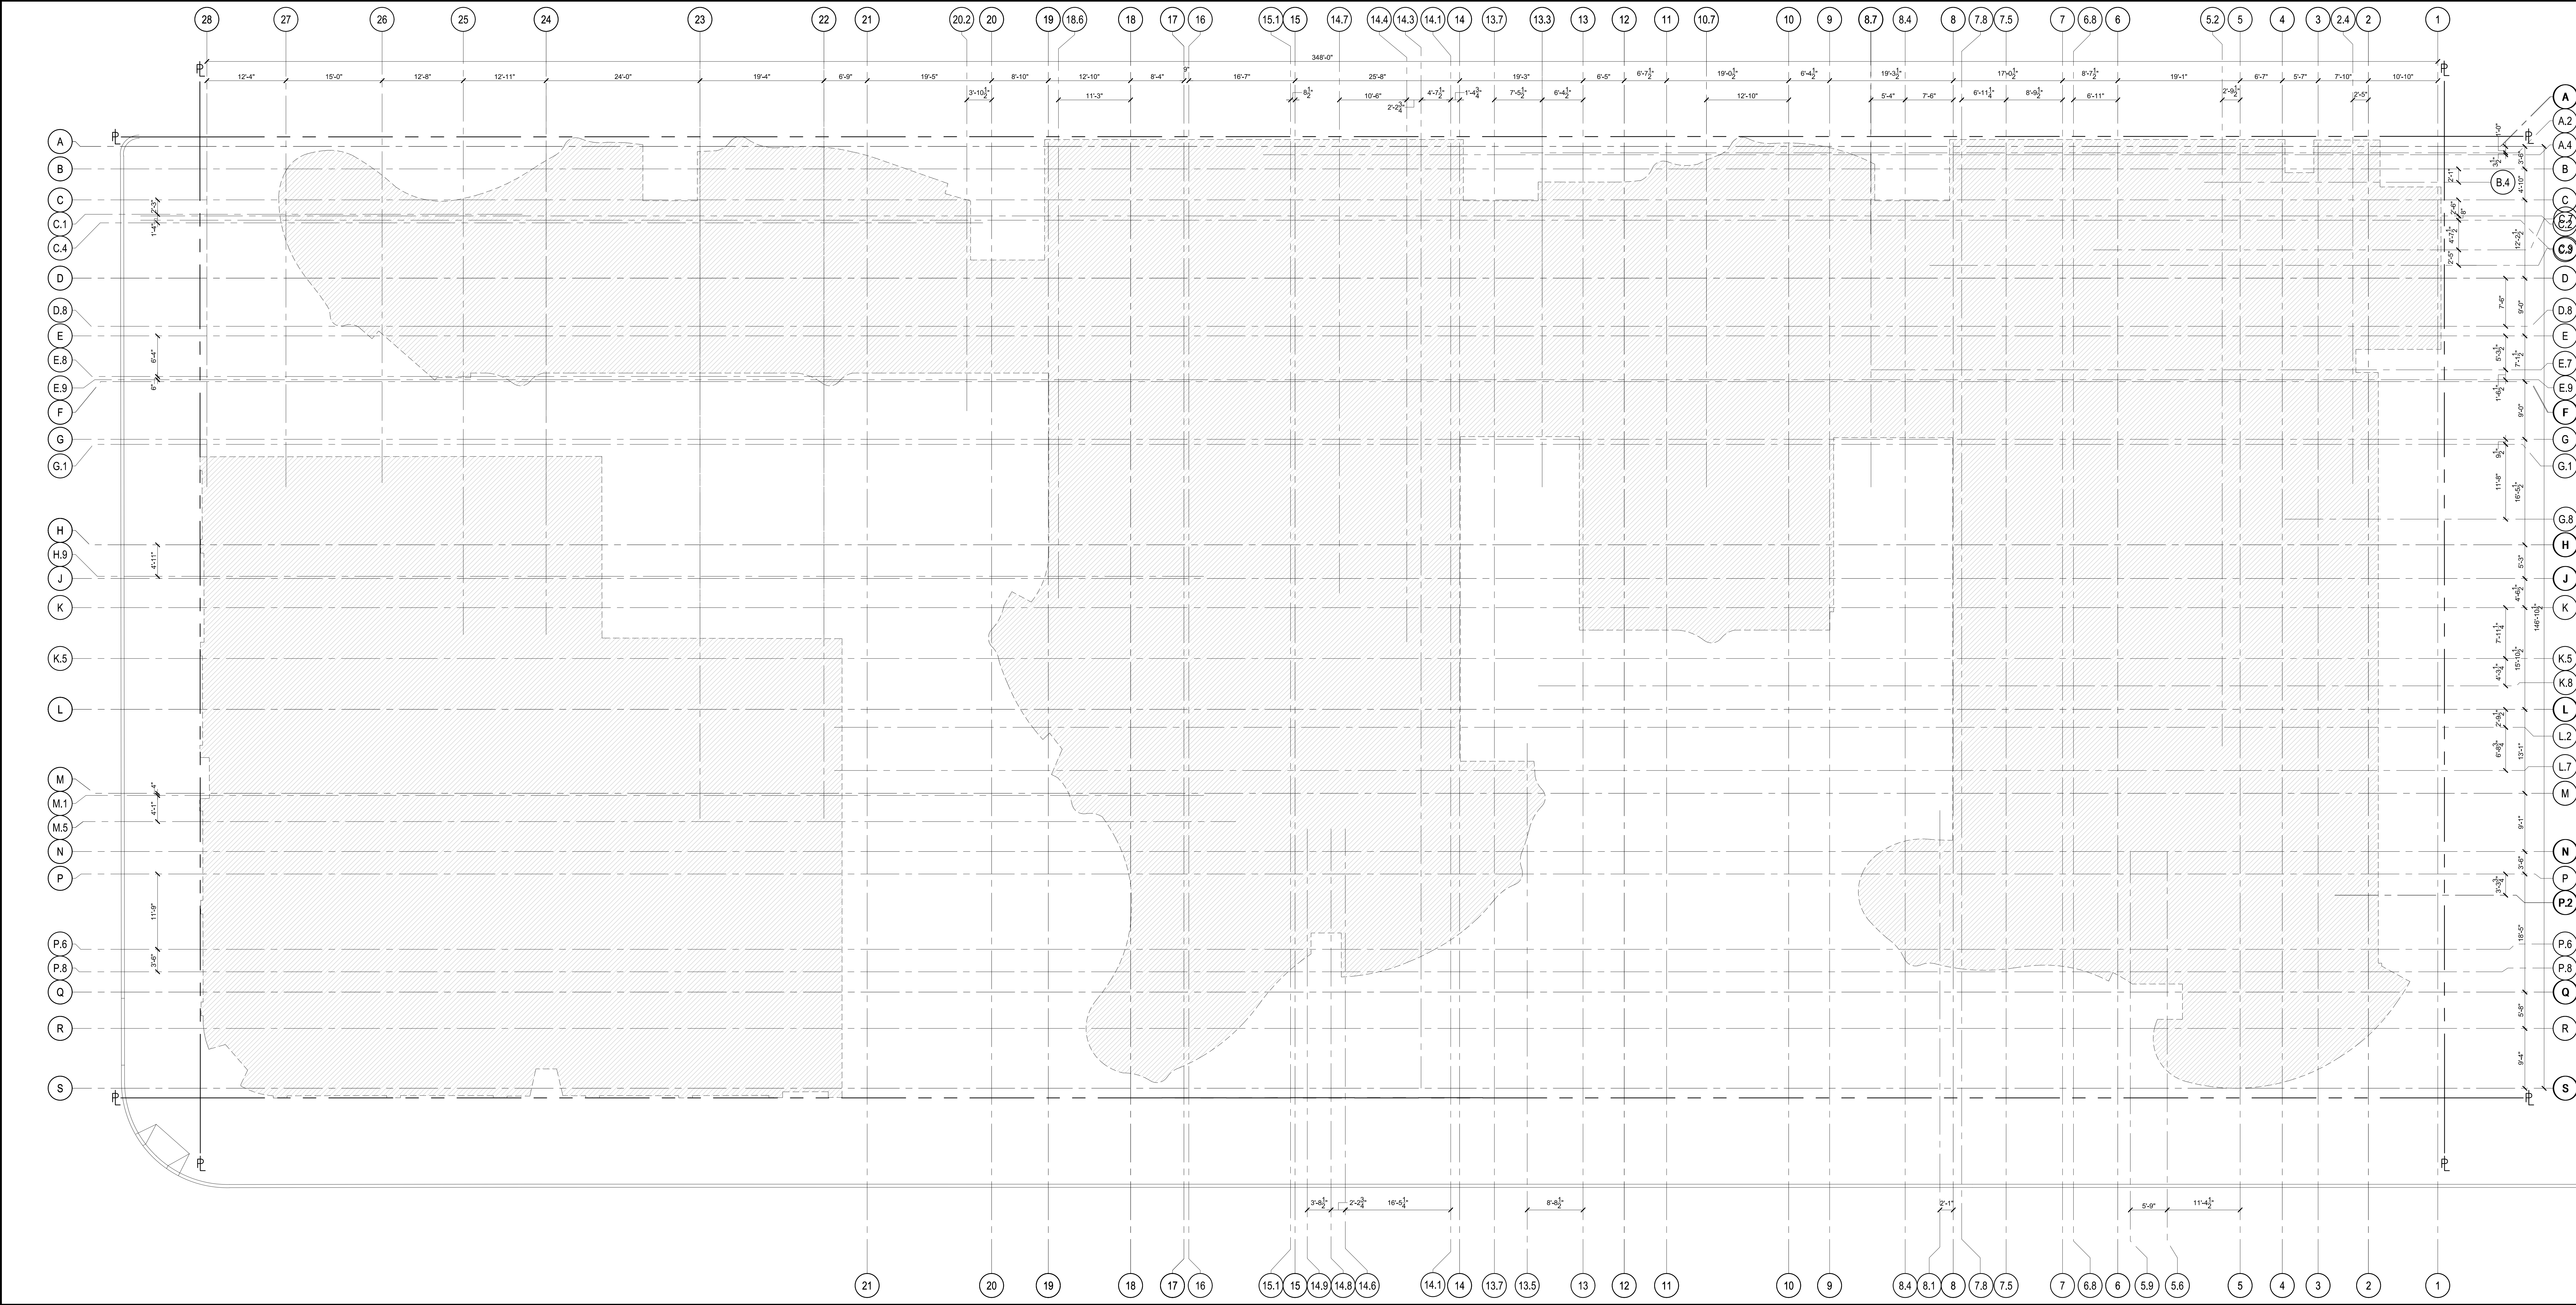

MASTER GRID PLAN

1/8" = 1'-0"



howard laks architects
1345 twelfth street
santa monica, ca 90401
voice : 310-393-4465
fax : 310-393-2230

CONSULTANTS

710 WILSHIRE BOULEVARD
MIXED-USE HOTEL PROJECT
SANTA MONICA - CALIFORNIA 90401
MASTER GRID PLAN