



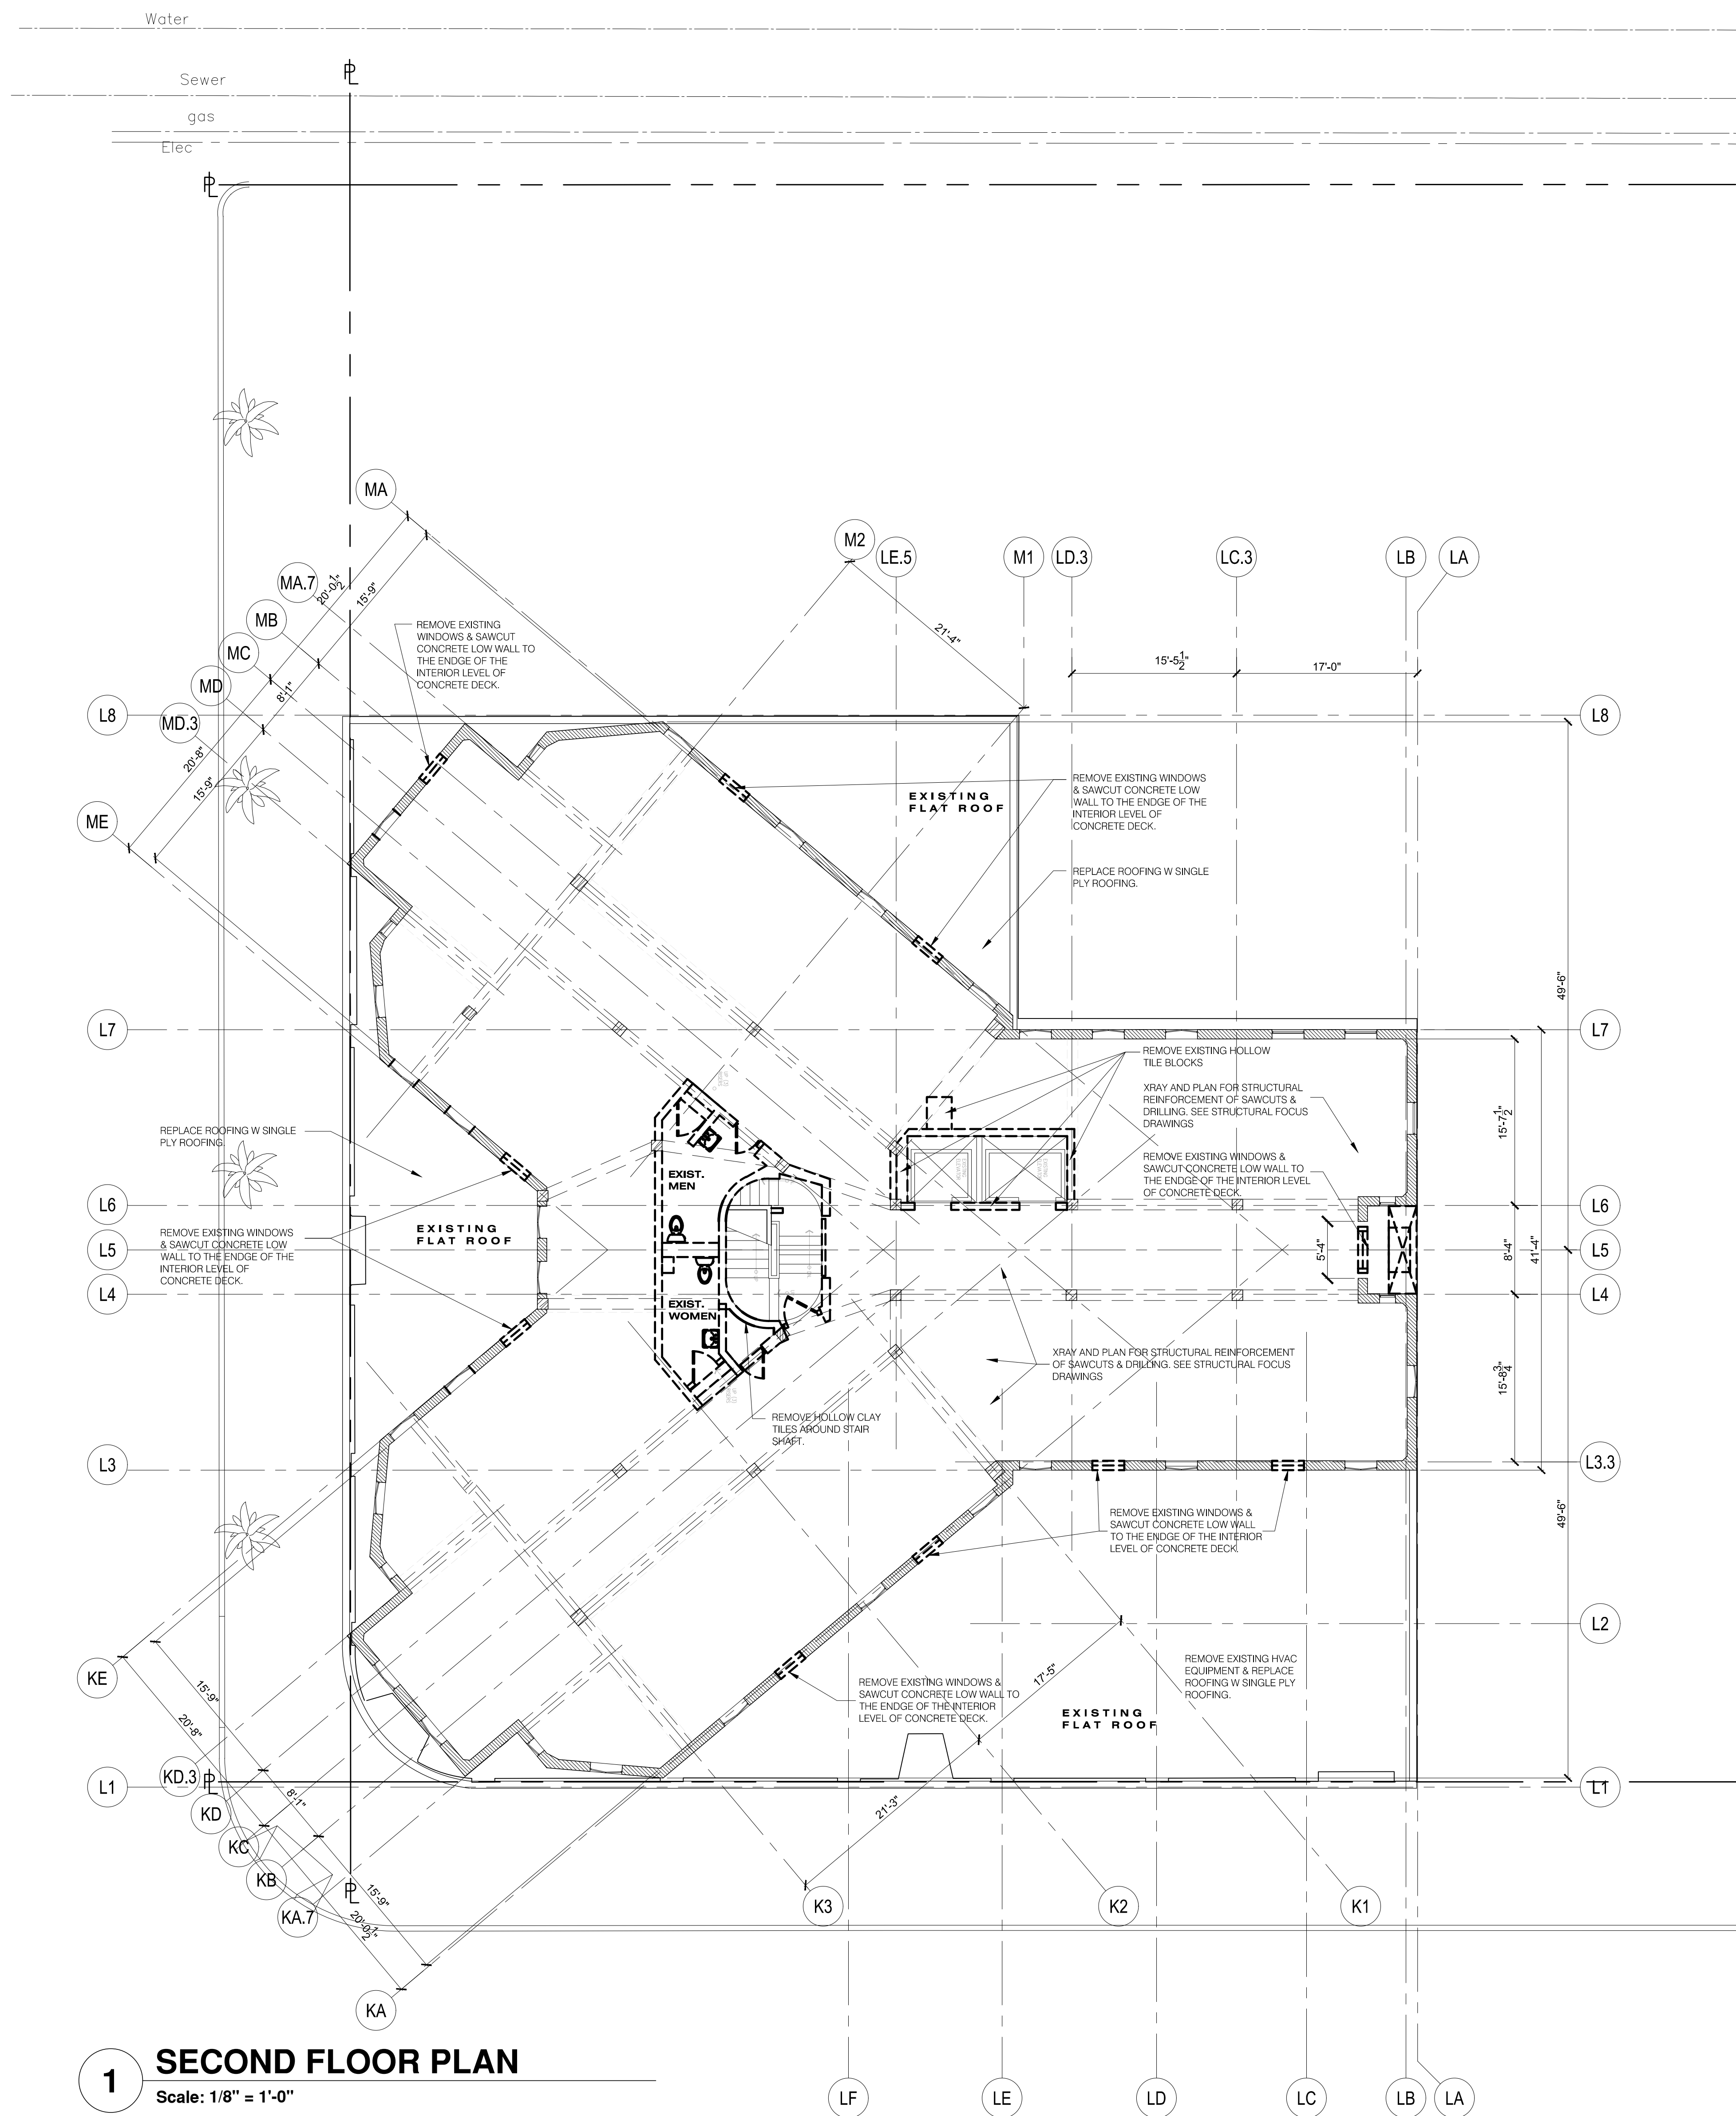

NOTE:
SEE HISTORIC PRESERVATION NOTES BEFORE
COMMENCEMENT OF DEMOLITION
SELECTIVELY DEMOLITION ALL INTERIOR
TENANT IMPROVEMENTS.
REMOVE ALL EXISTING MECH, ELEC, PLUMBING,
PHONE, DATA, SECURITY, SPRINKLERS, ETC.

FOR HISTORICAL PRESERVATION BOTH
INTERIOR AND EXTERIOR CONDITIONS REFER
TO SPECIFICATION SECTION 024296

REVISION	DATE	DESCRIPTION
1	05/07/2013	MECHANICAL
2	06/04/2013	MECHANICAL
3	06/04/2013	MECHANICAL
4	06/04/2013	MECHANICAL
5	06/04/2013	MECHANICAL

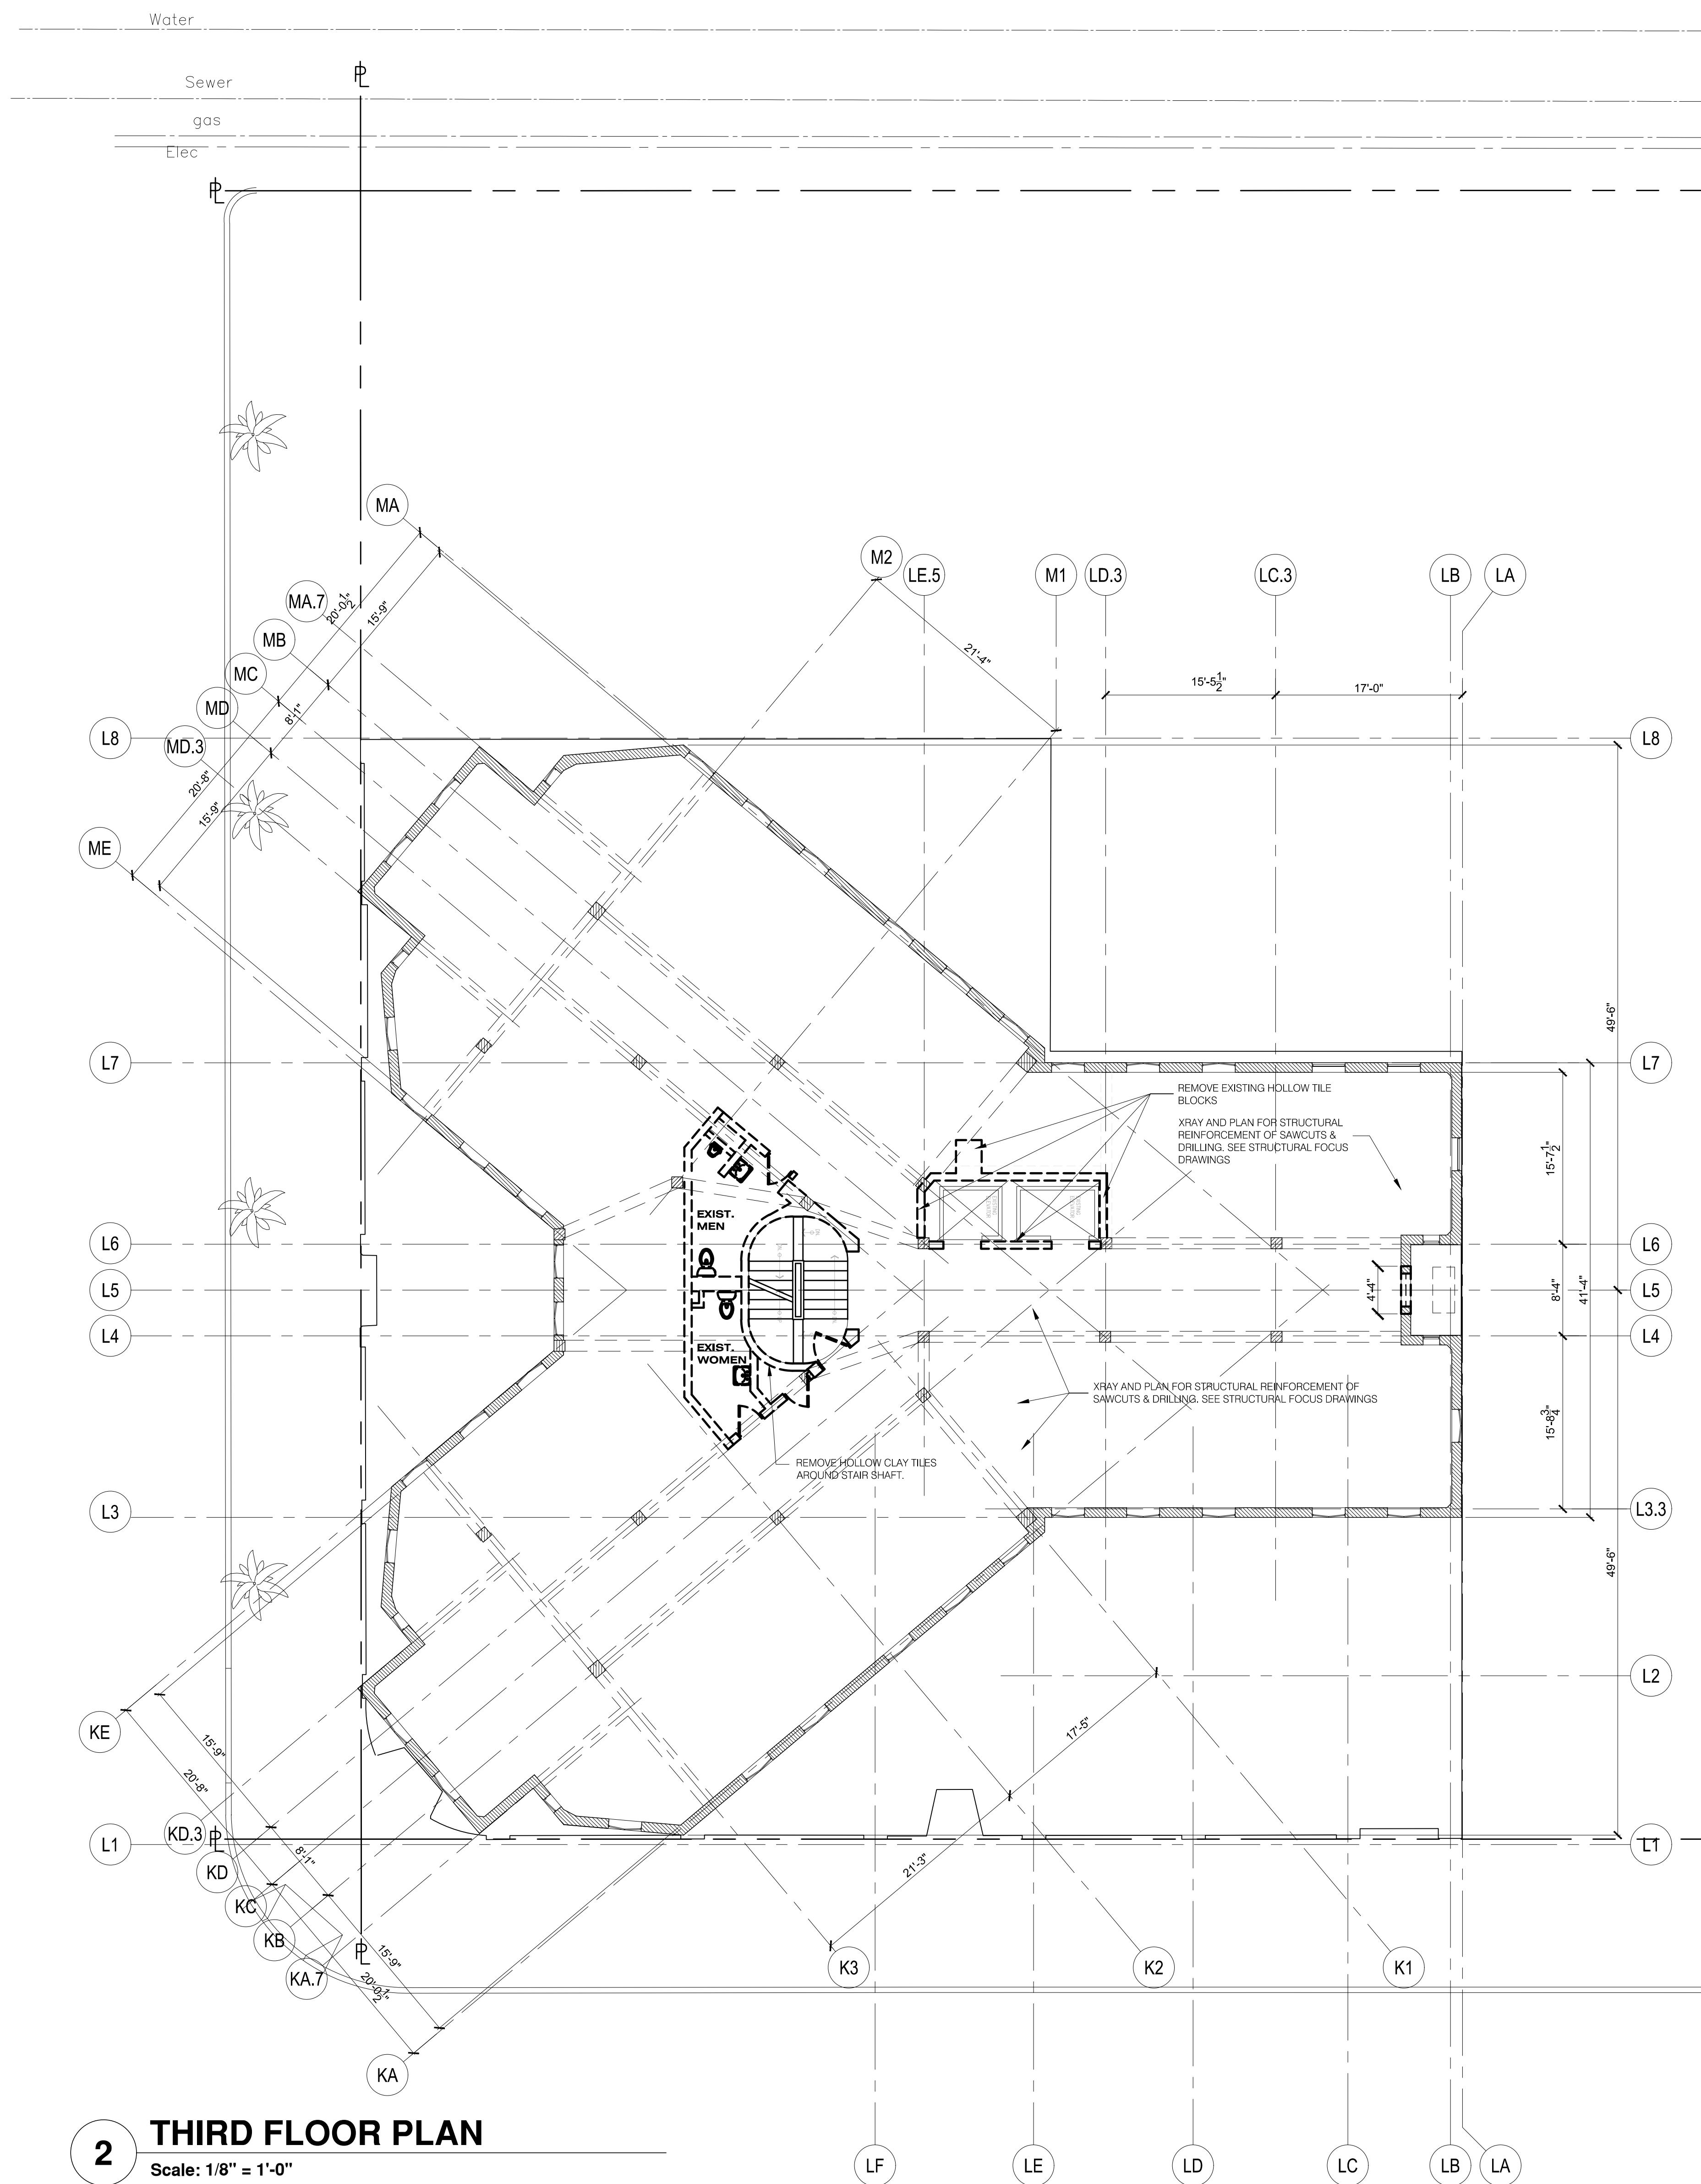

howard laks architects
1945 welth street
santa monica, ca 90401
voice : 310-393-4465
fax : 310-393-2230

CONSULTANTS

710 WILSHIRE BOULEVARD
MIXED-USE HOTEL PROJECT
SANTA MONICA - CALIFORNIA 90401
LANDMARK 2ND & 3RD FLOOR SELECTIVE DEMOLITION

DRAWN	AH/SC
CHECKED	HLA
APPROVED	-
SCALE	1/8" = 1'-0"
SHEET	A-022
DATE	June 25, 2013
PROJECT NUMBER	HLA 0000000-00000