
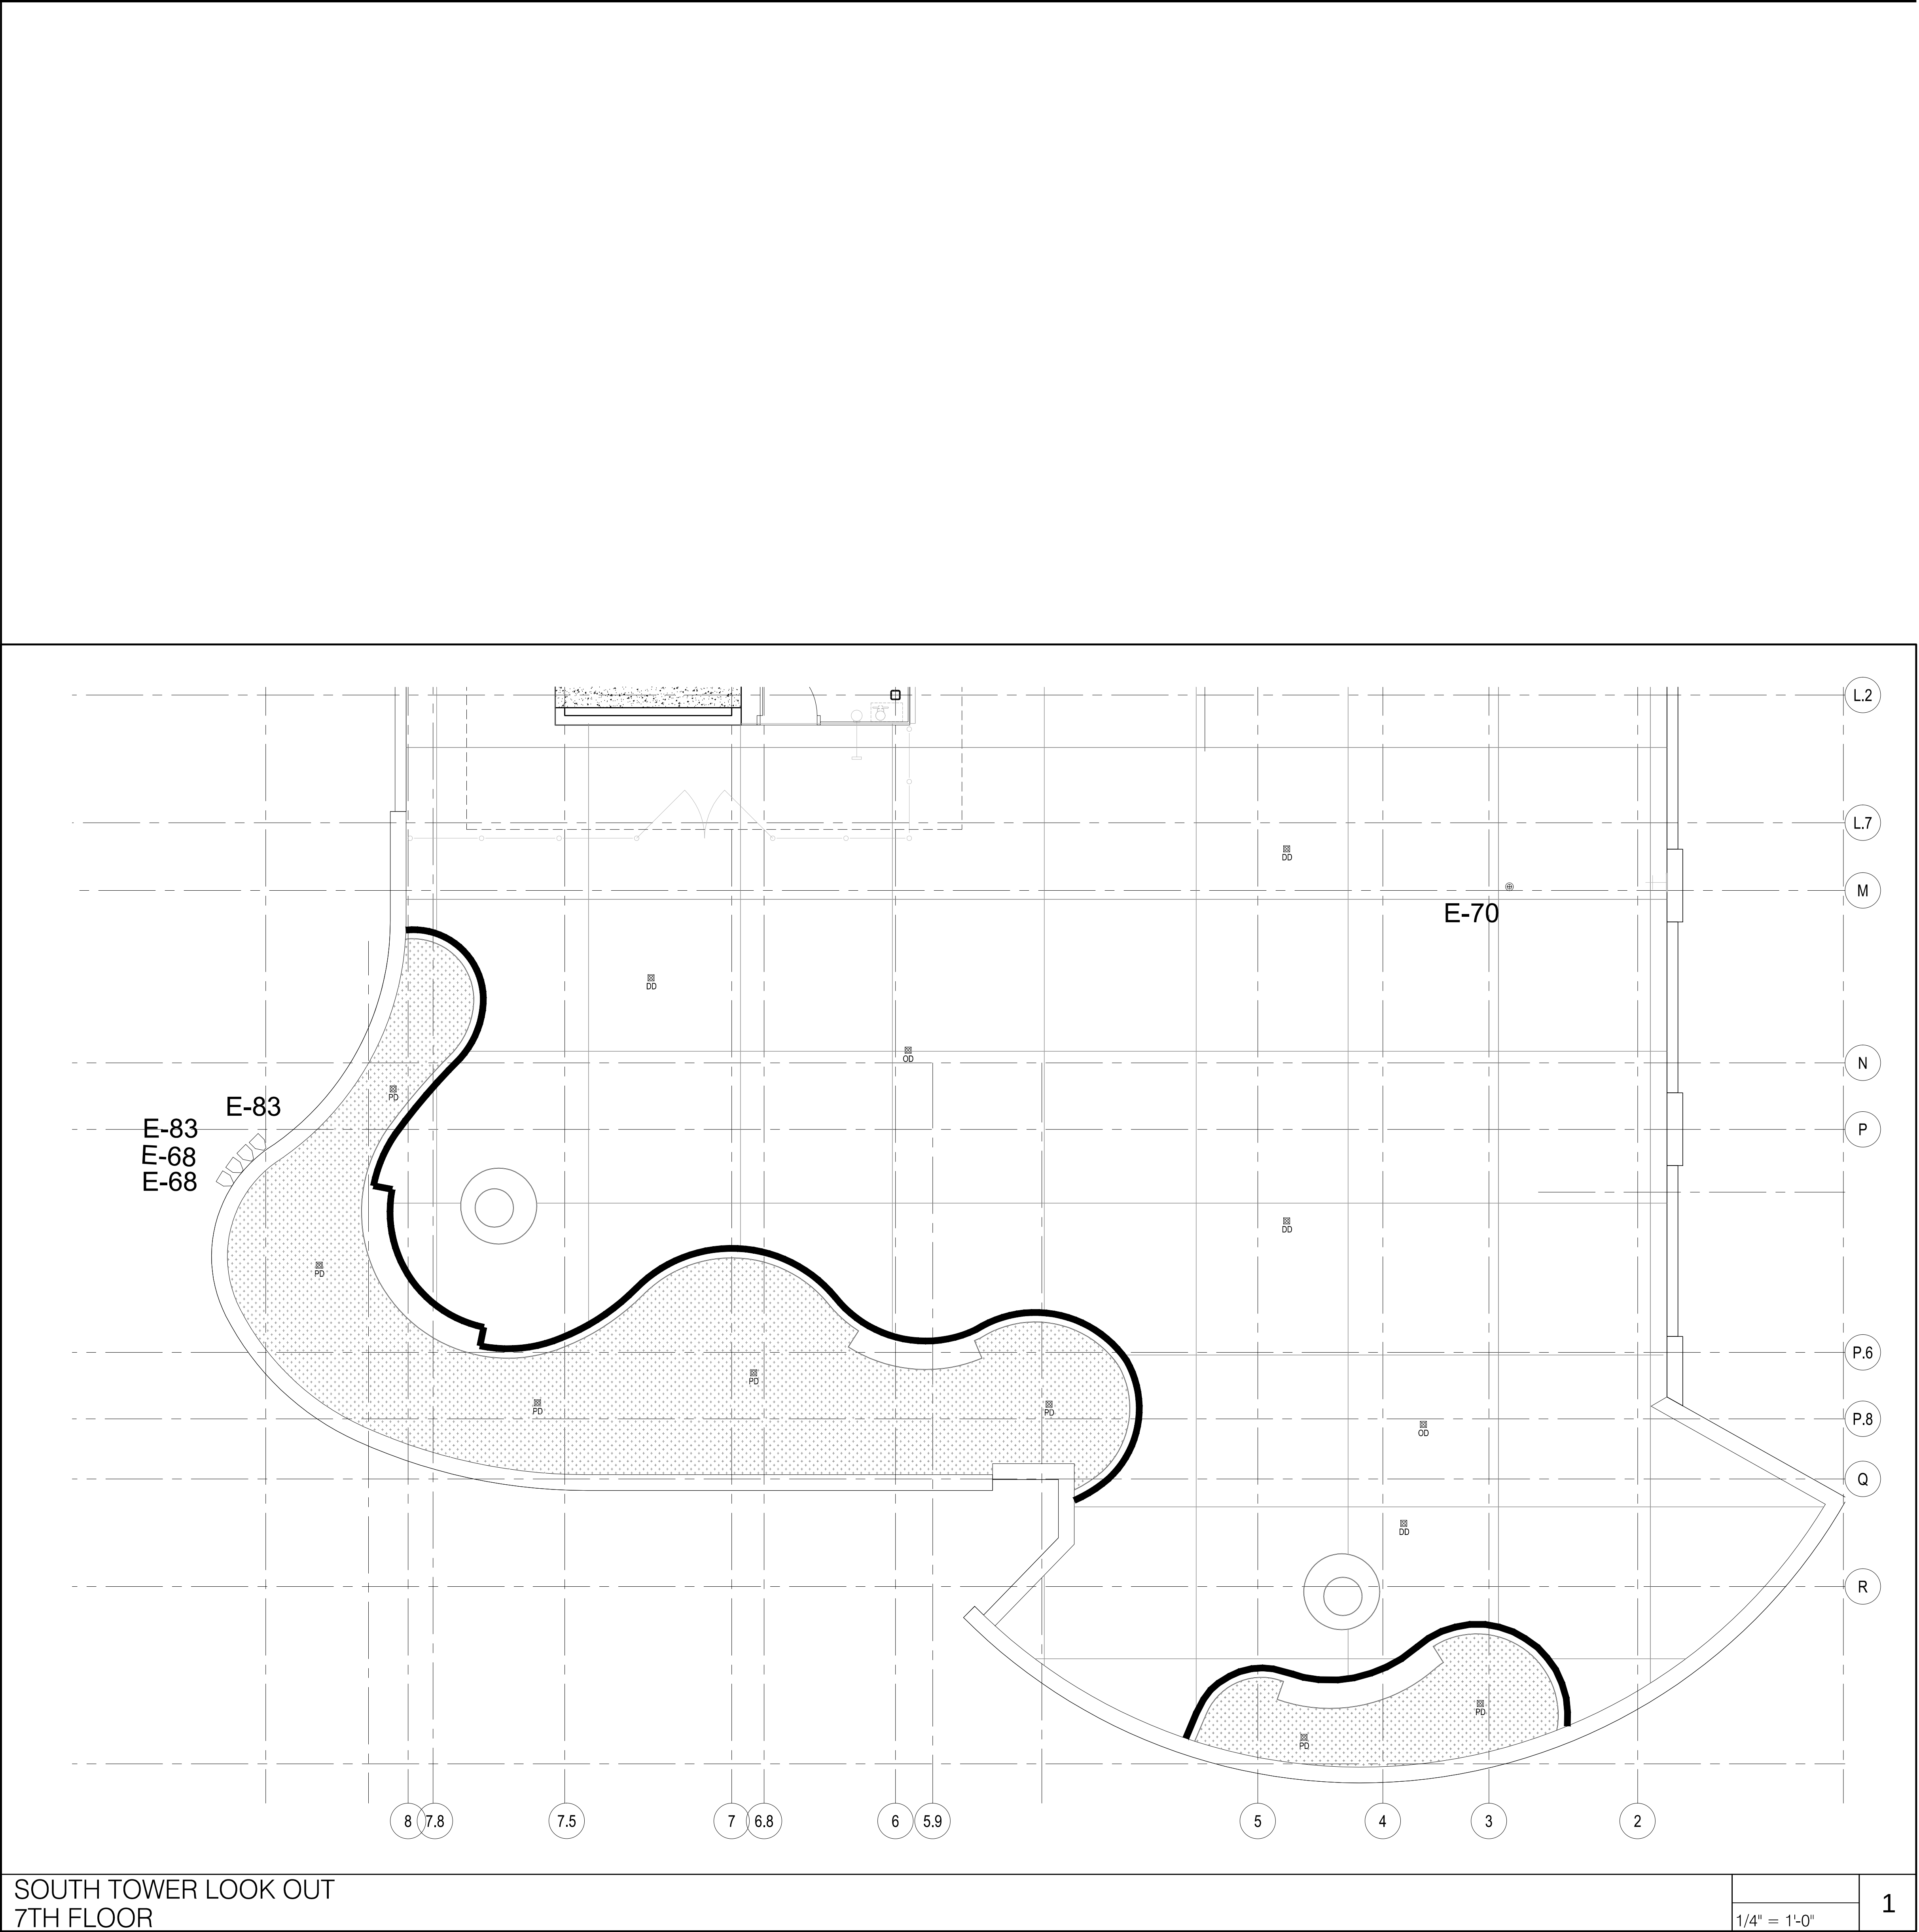
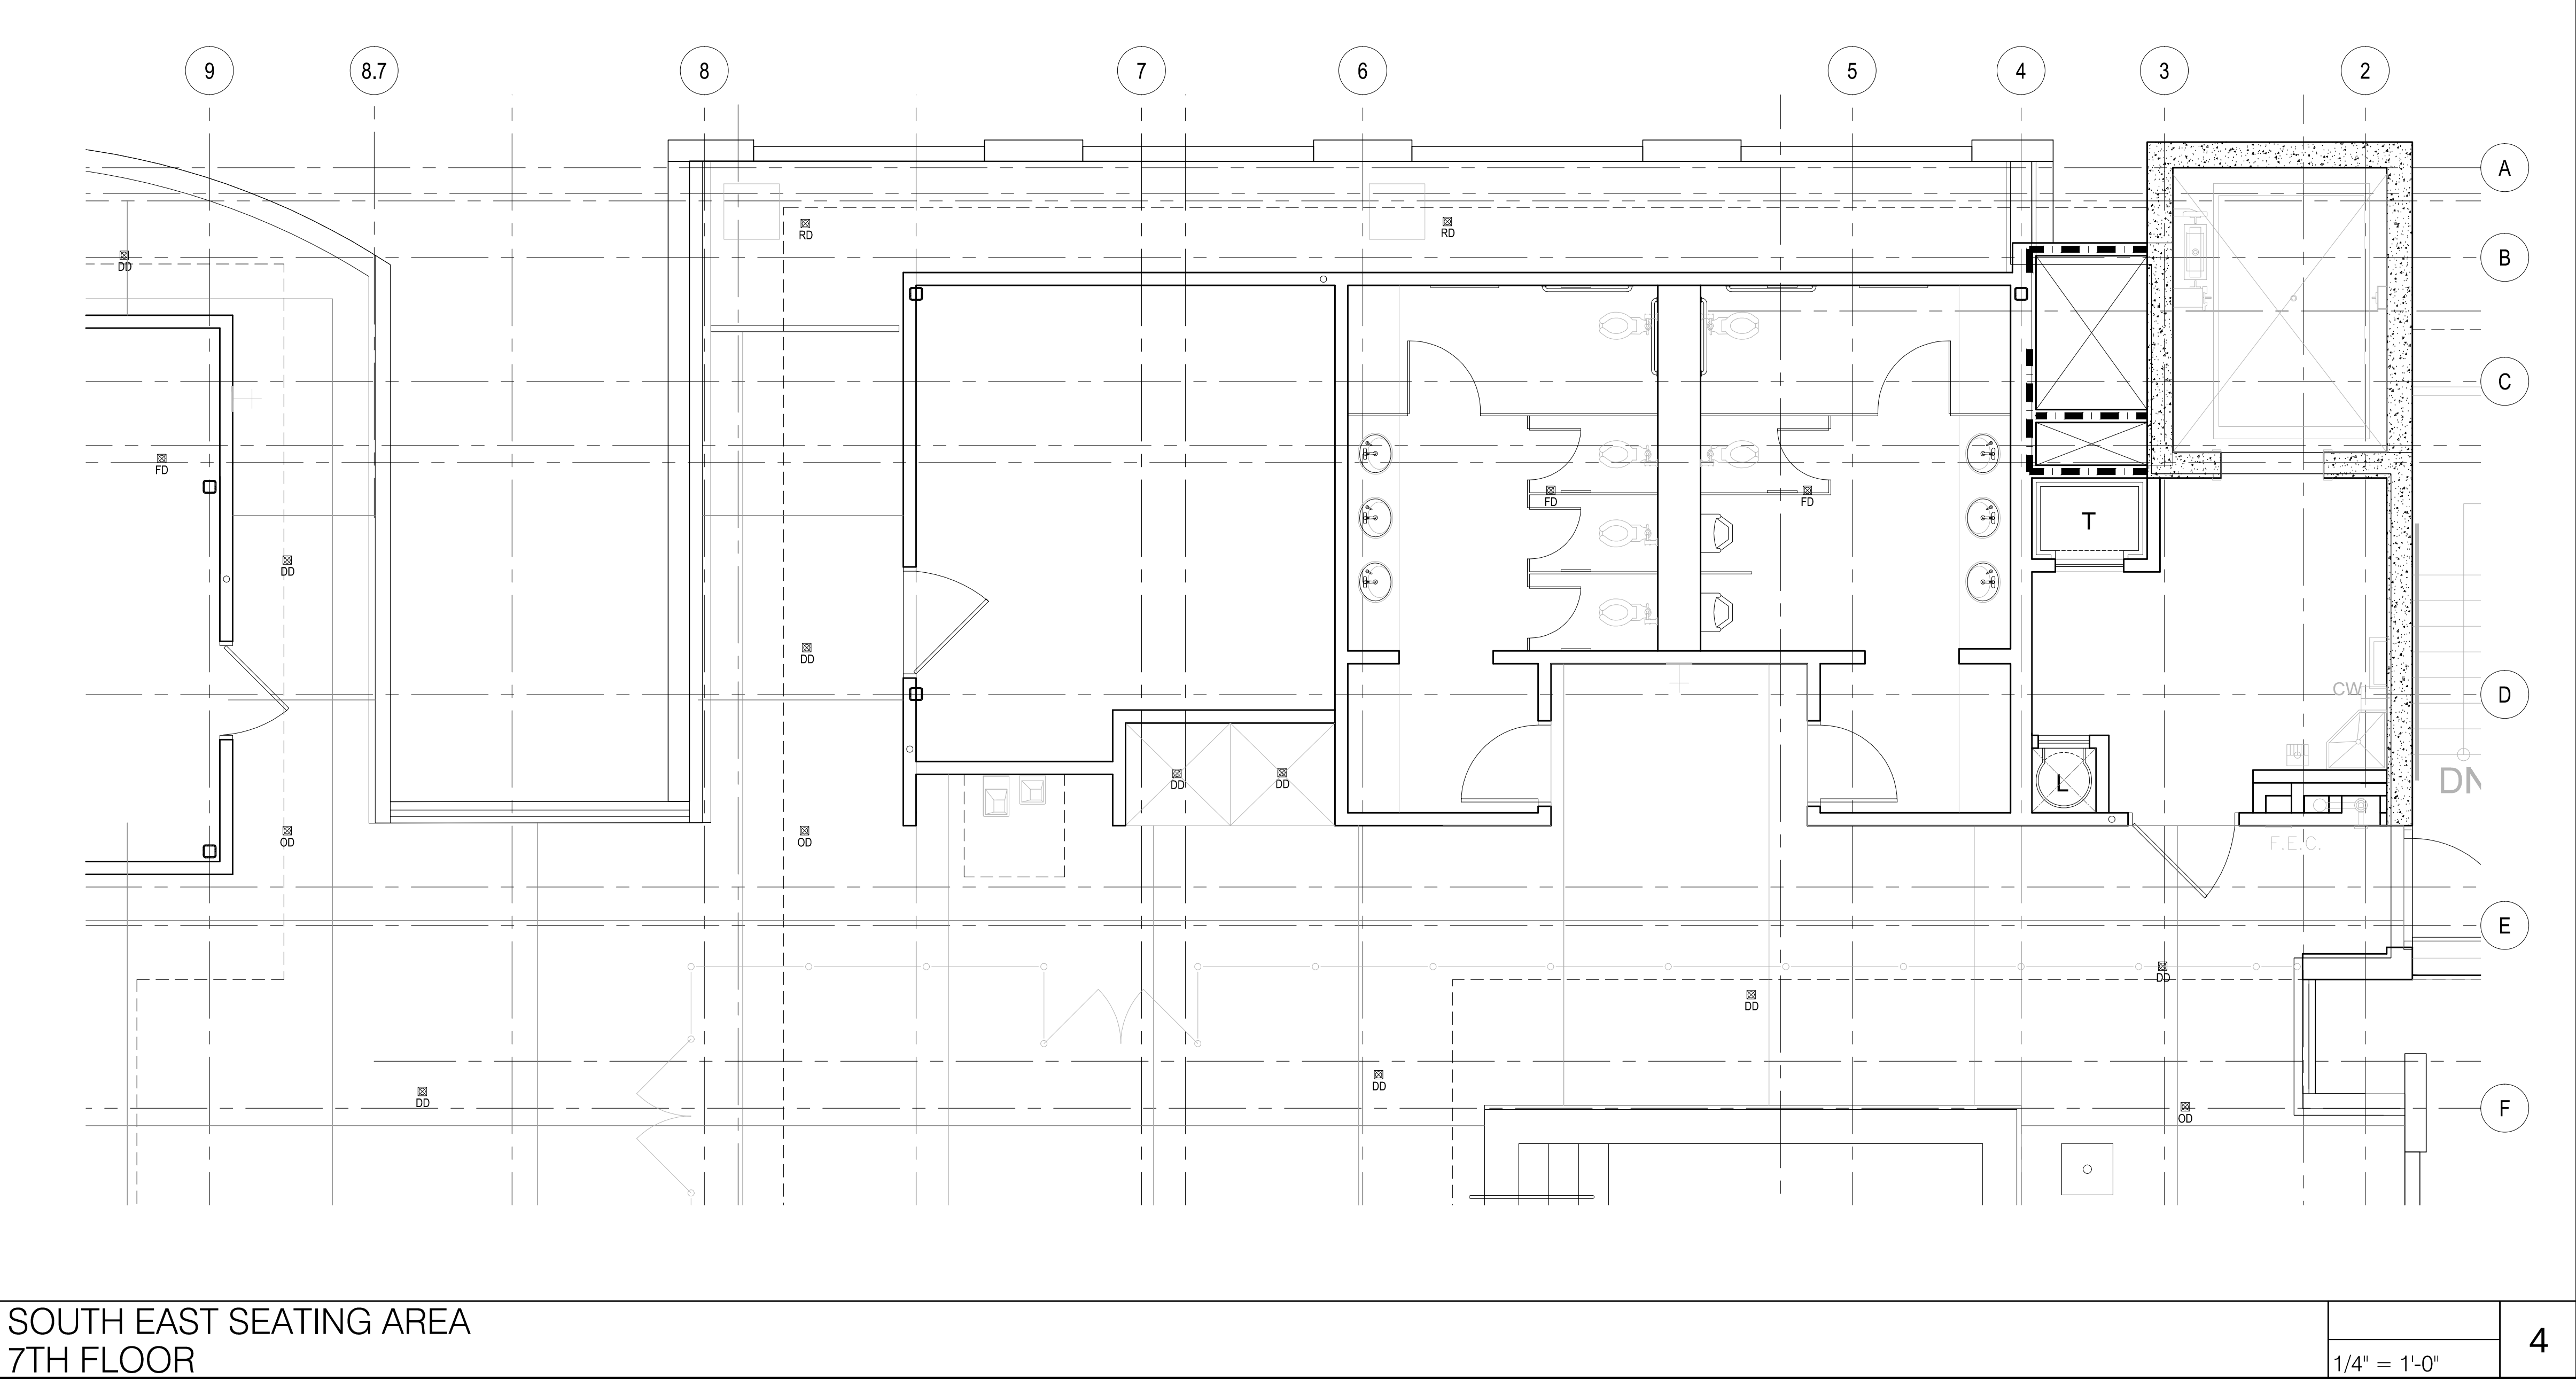


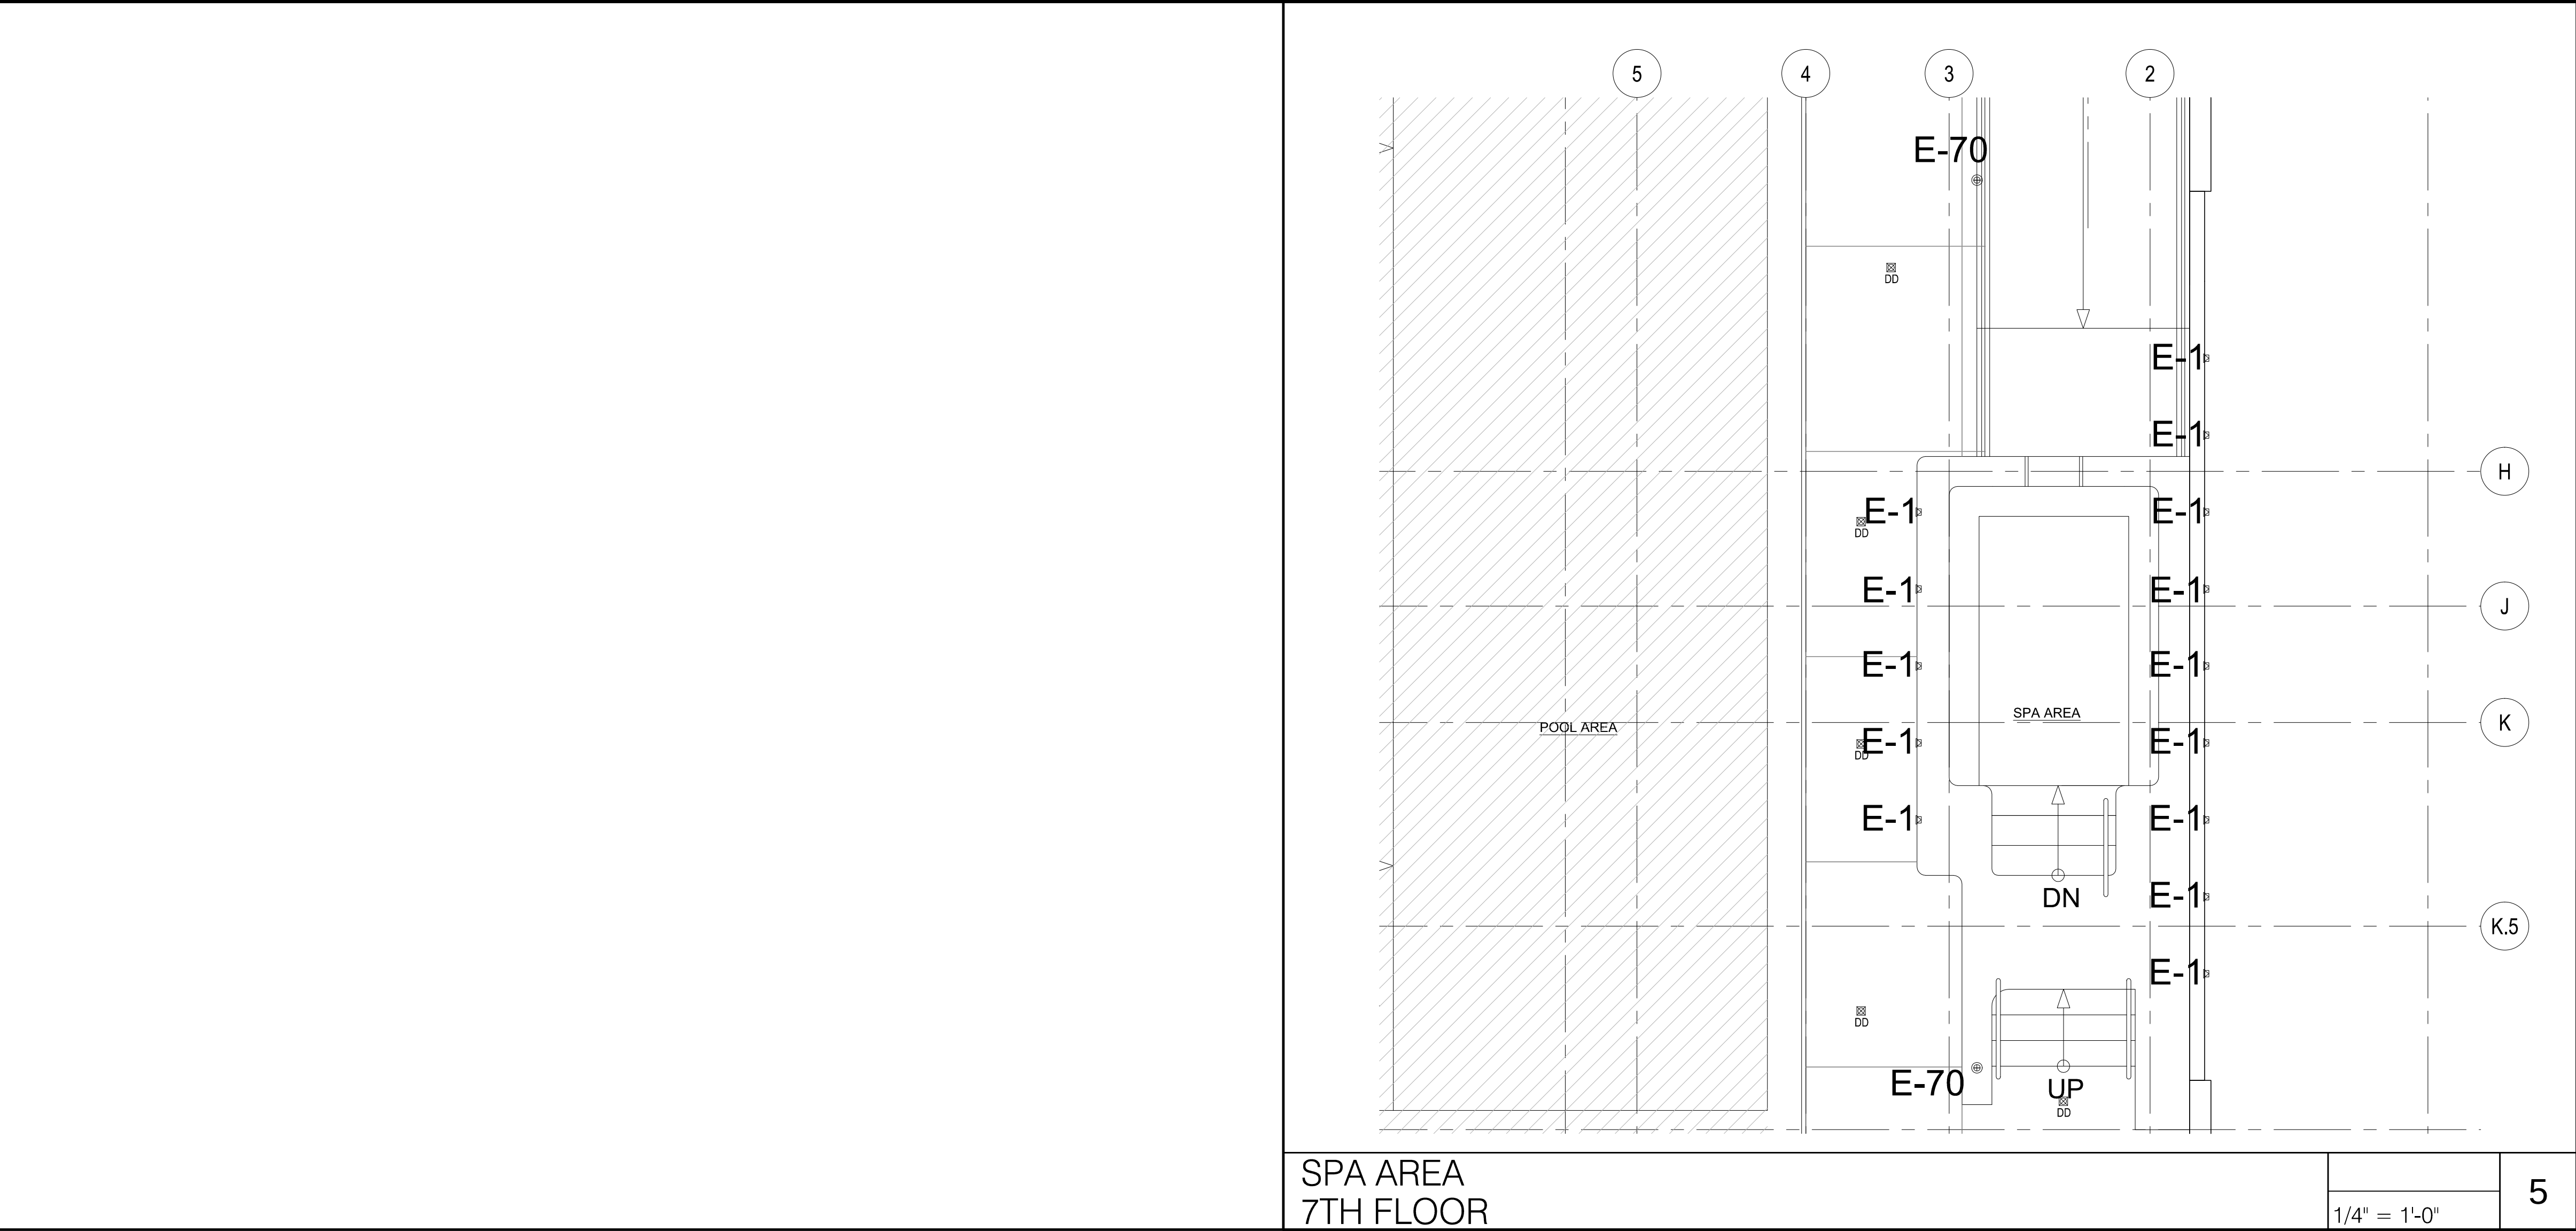

CEILING HEIGHT ABOVE FINISH FLOOR

LAY-IN ACOUSTICAL TILE CEILING

SUSPENDED GYPSUM BOARD CEILING

NO CEILING; OPEN TO STRUCTURE ABOVE

3'-0"

A.F.F.

1'-0"

A.F.F.

1'-0"

A.F.F.

OTSA

NOTE: REFER TO SHEET A-500 FOR LIGHT FIXTURE TYPES