




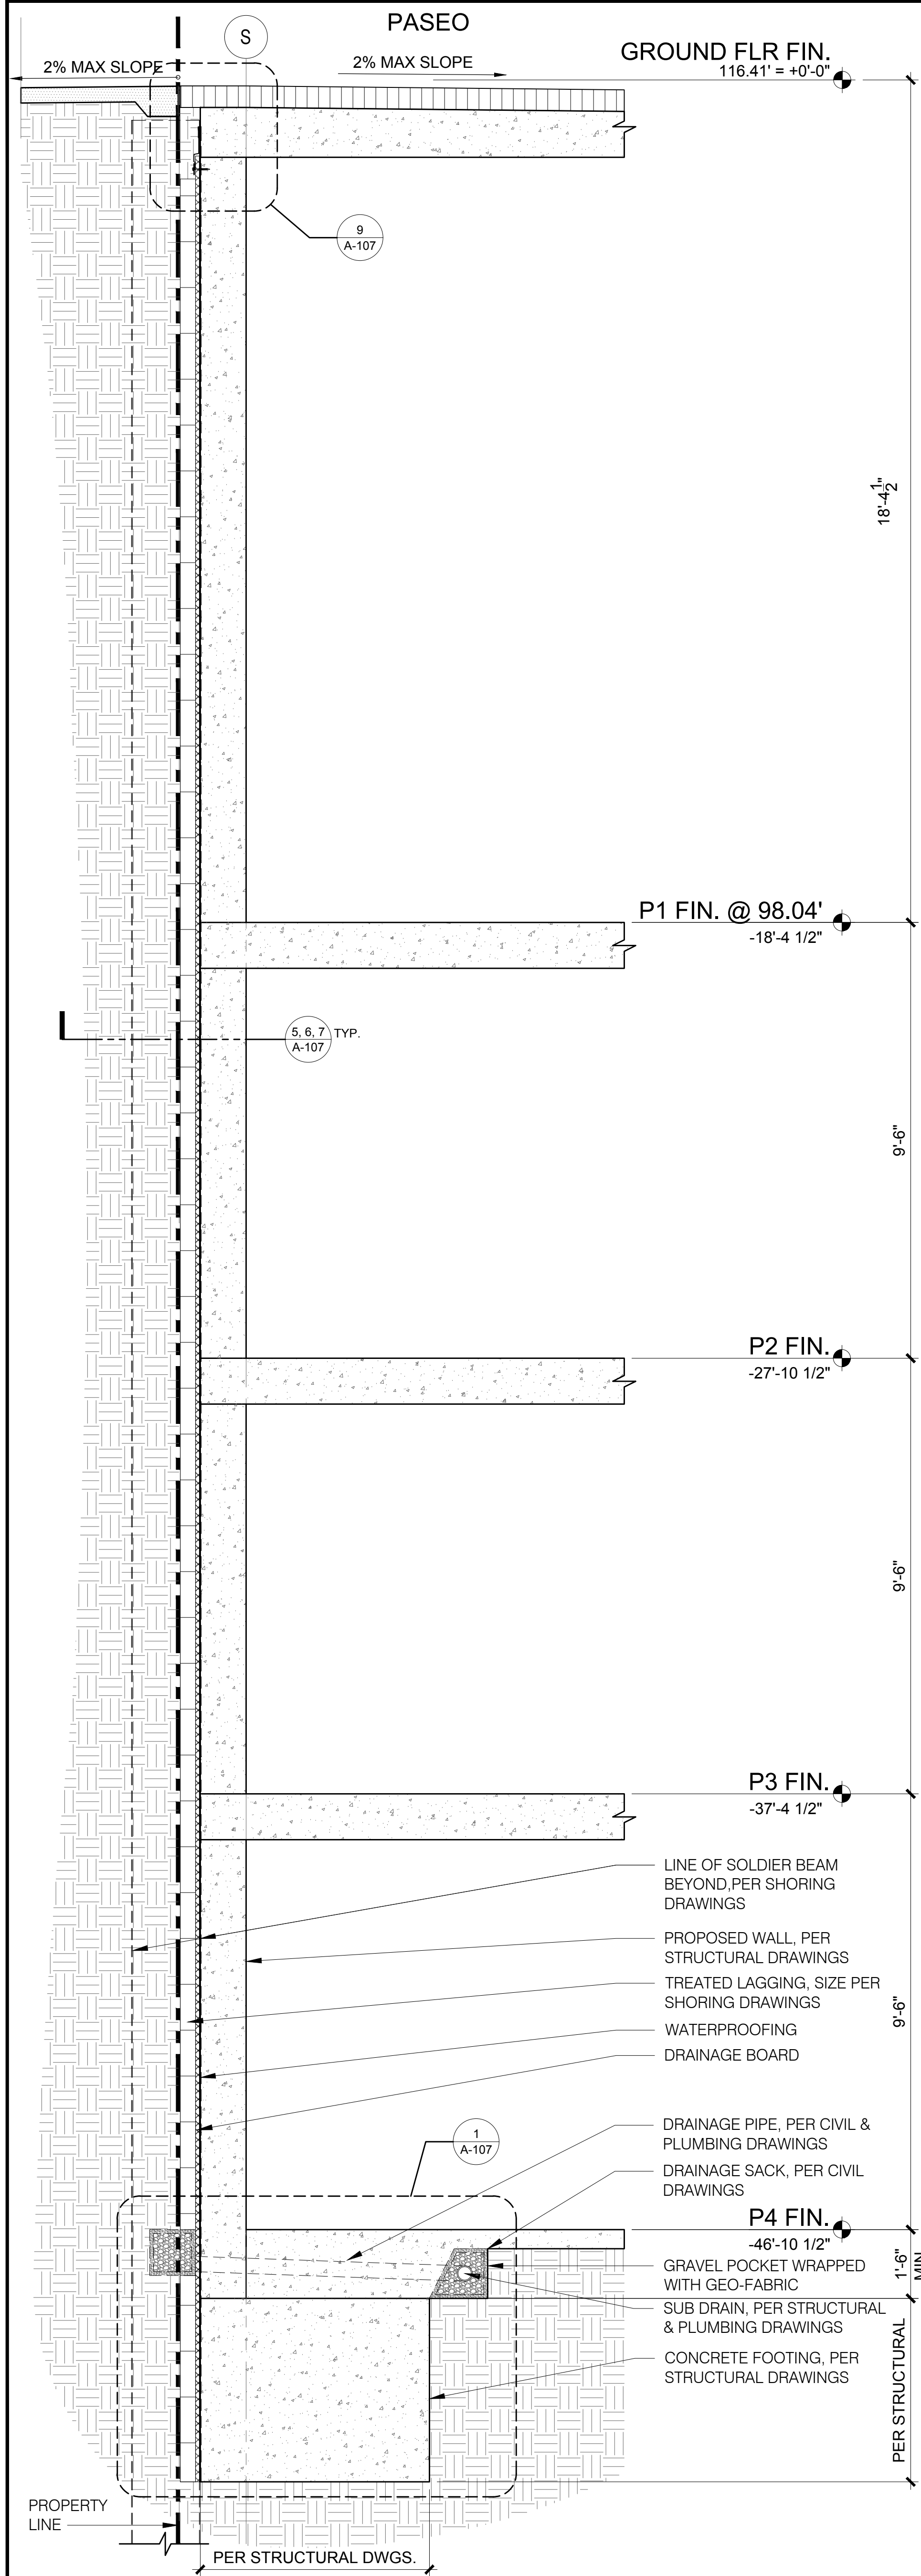


ENLARGED SUB-GRADE PERIMETER WALL SECTIONS @ WEST END GRIDLINE 15

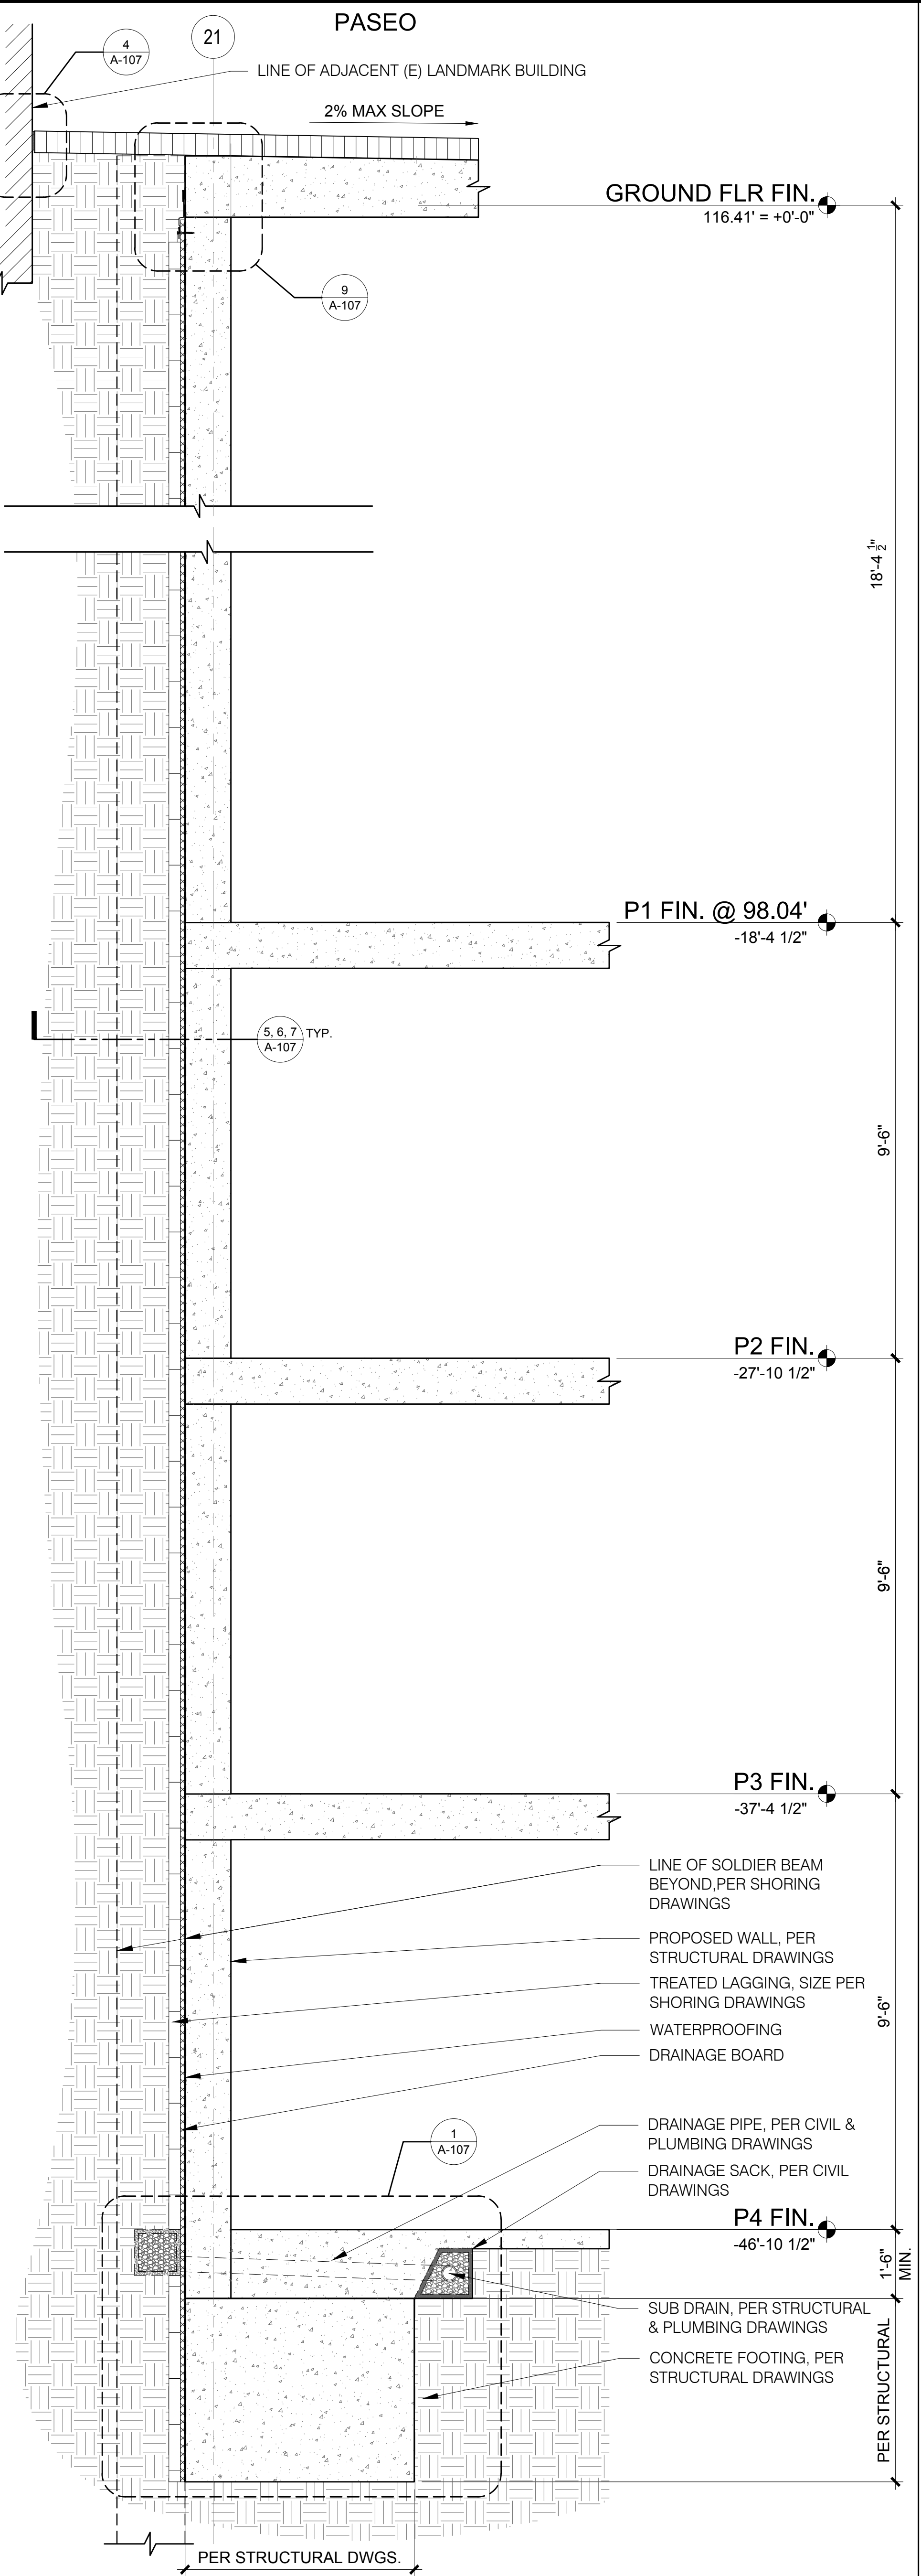


ENLARGED SUB-GRADE PERIMETER WALL SECTIONS @ NORTH END GRIDLINE M

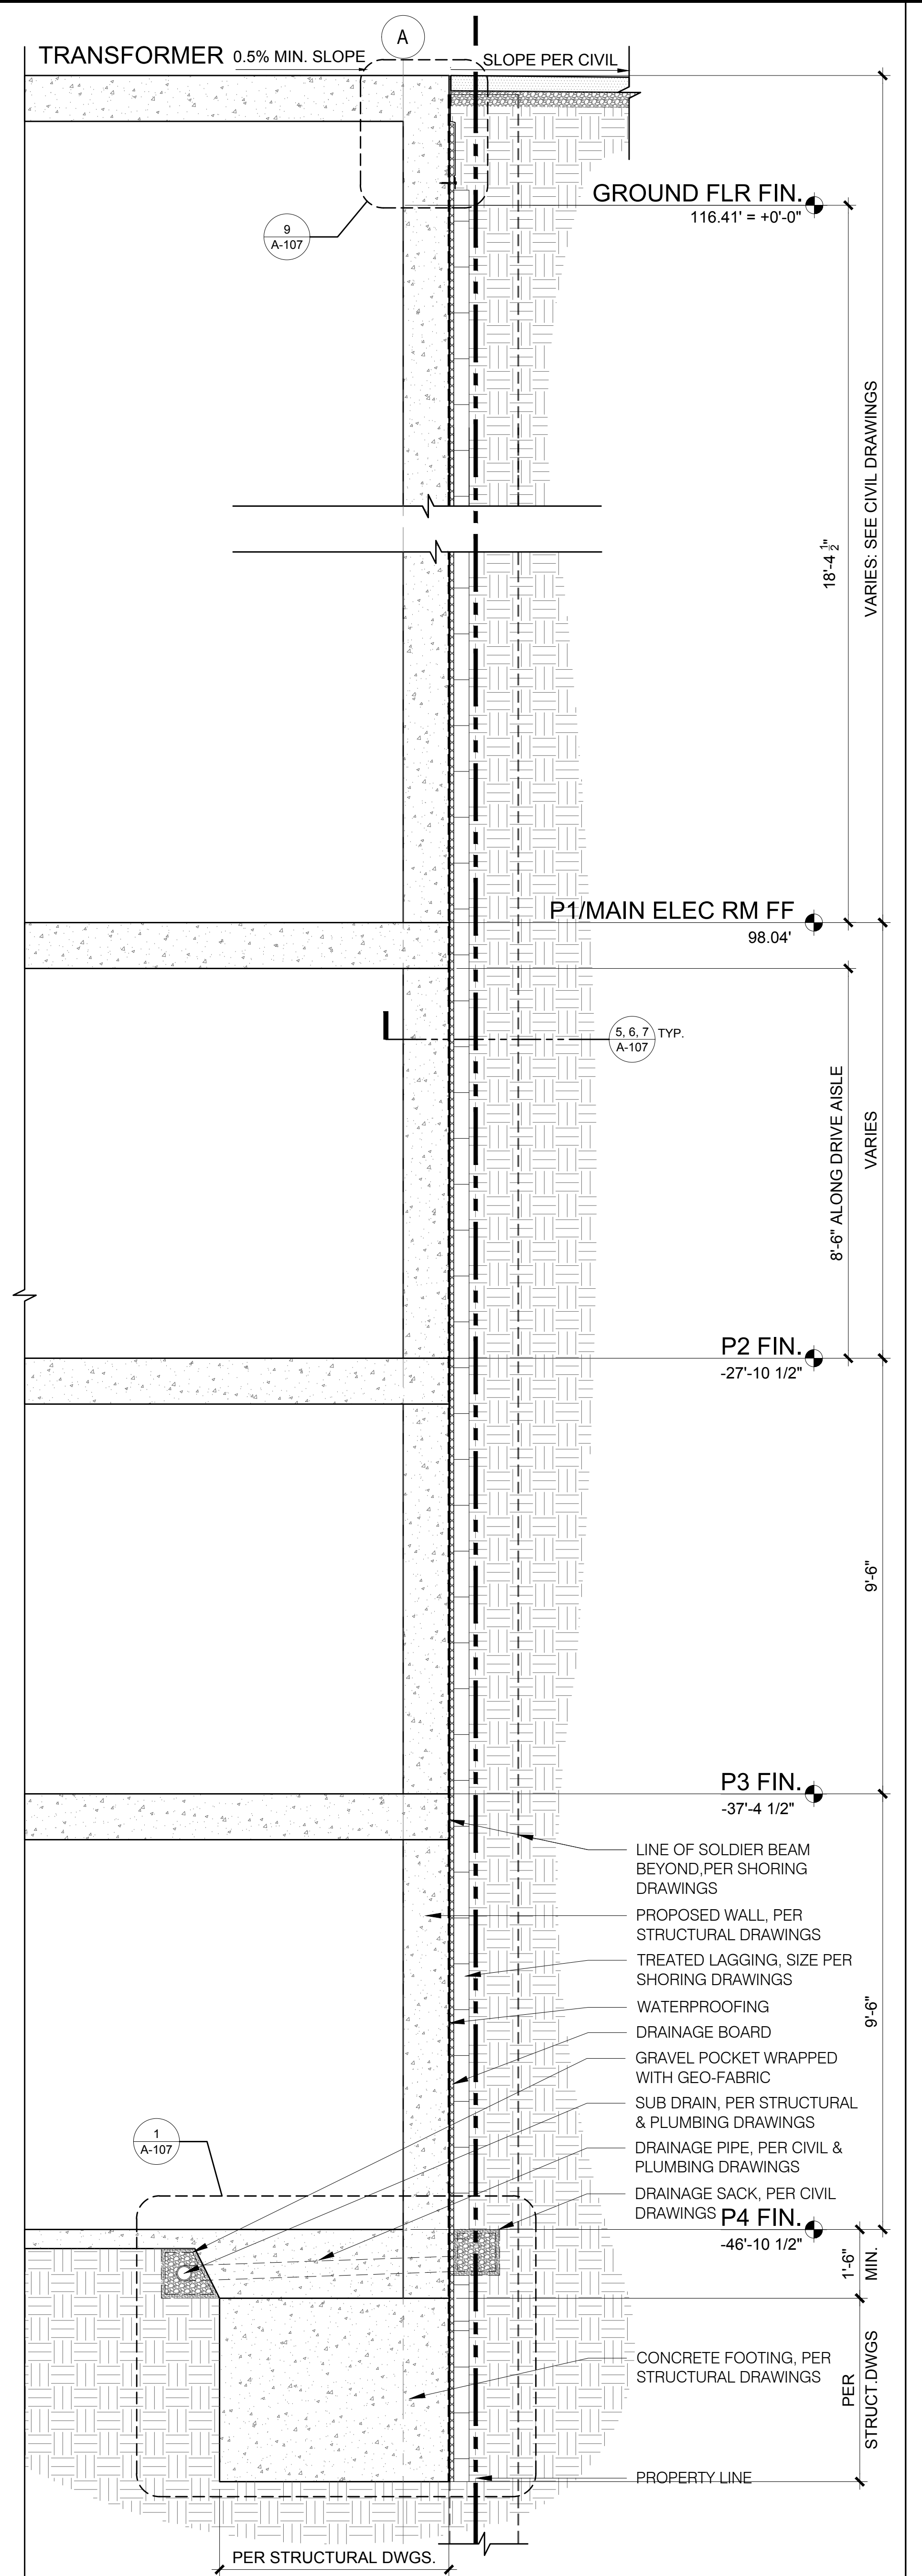

ENLARGED SUB-GRADE PERIMETER WALL SECTIONS @ EAST END GRIDLINE 15

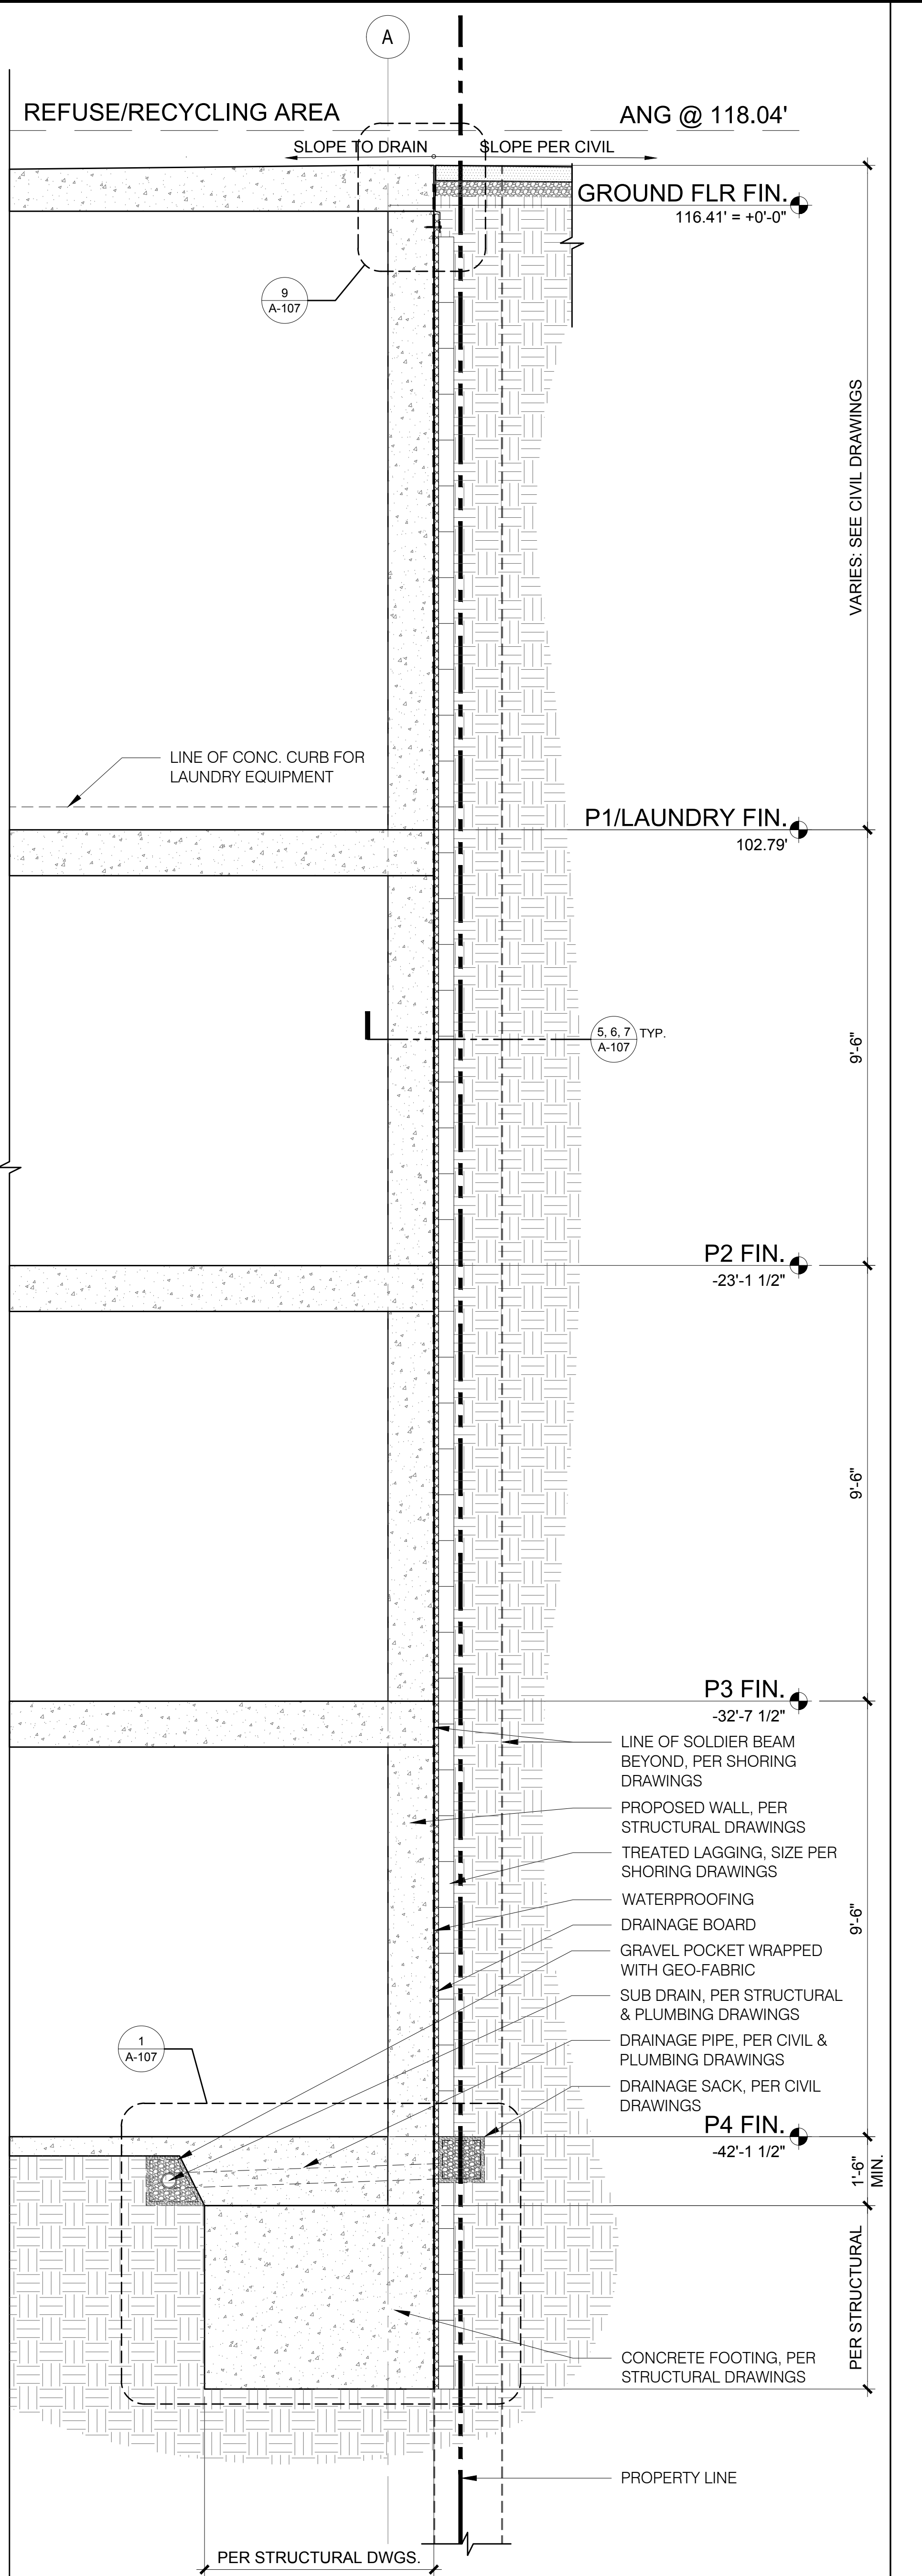

ENLARGED SUB-GRADE PERIMETER WALL SECTIONS @ EAST END GRIDLINE 5

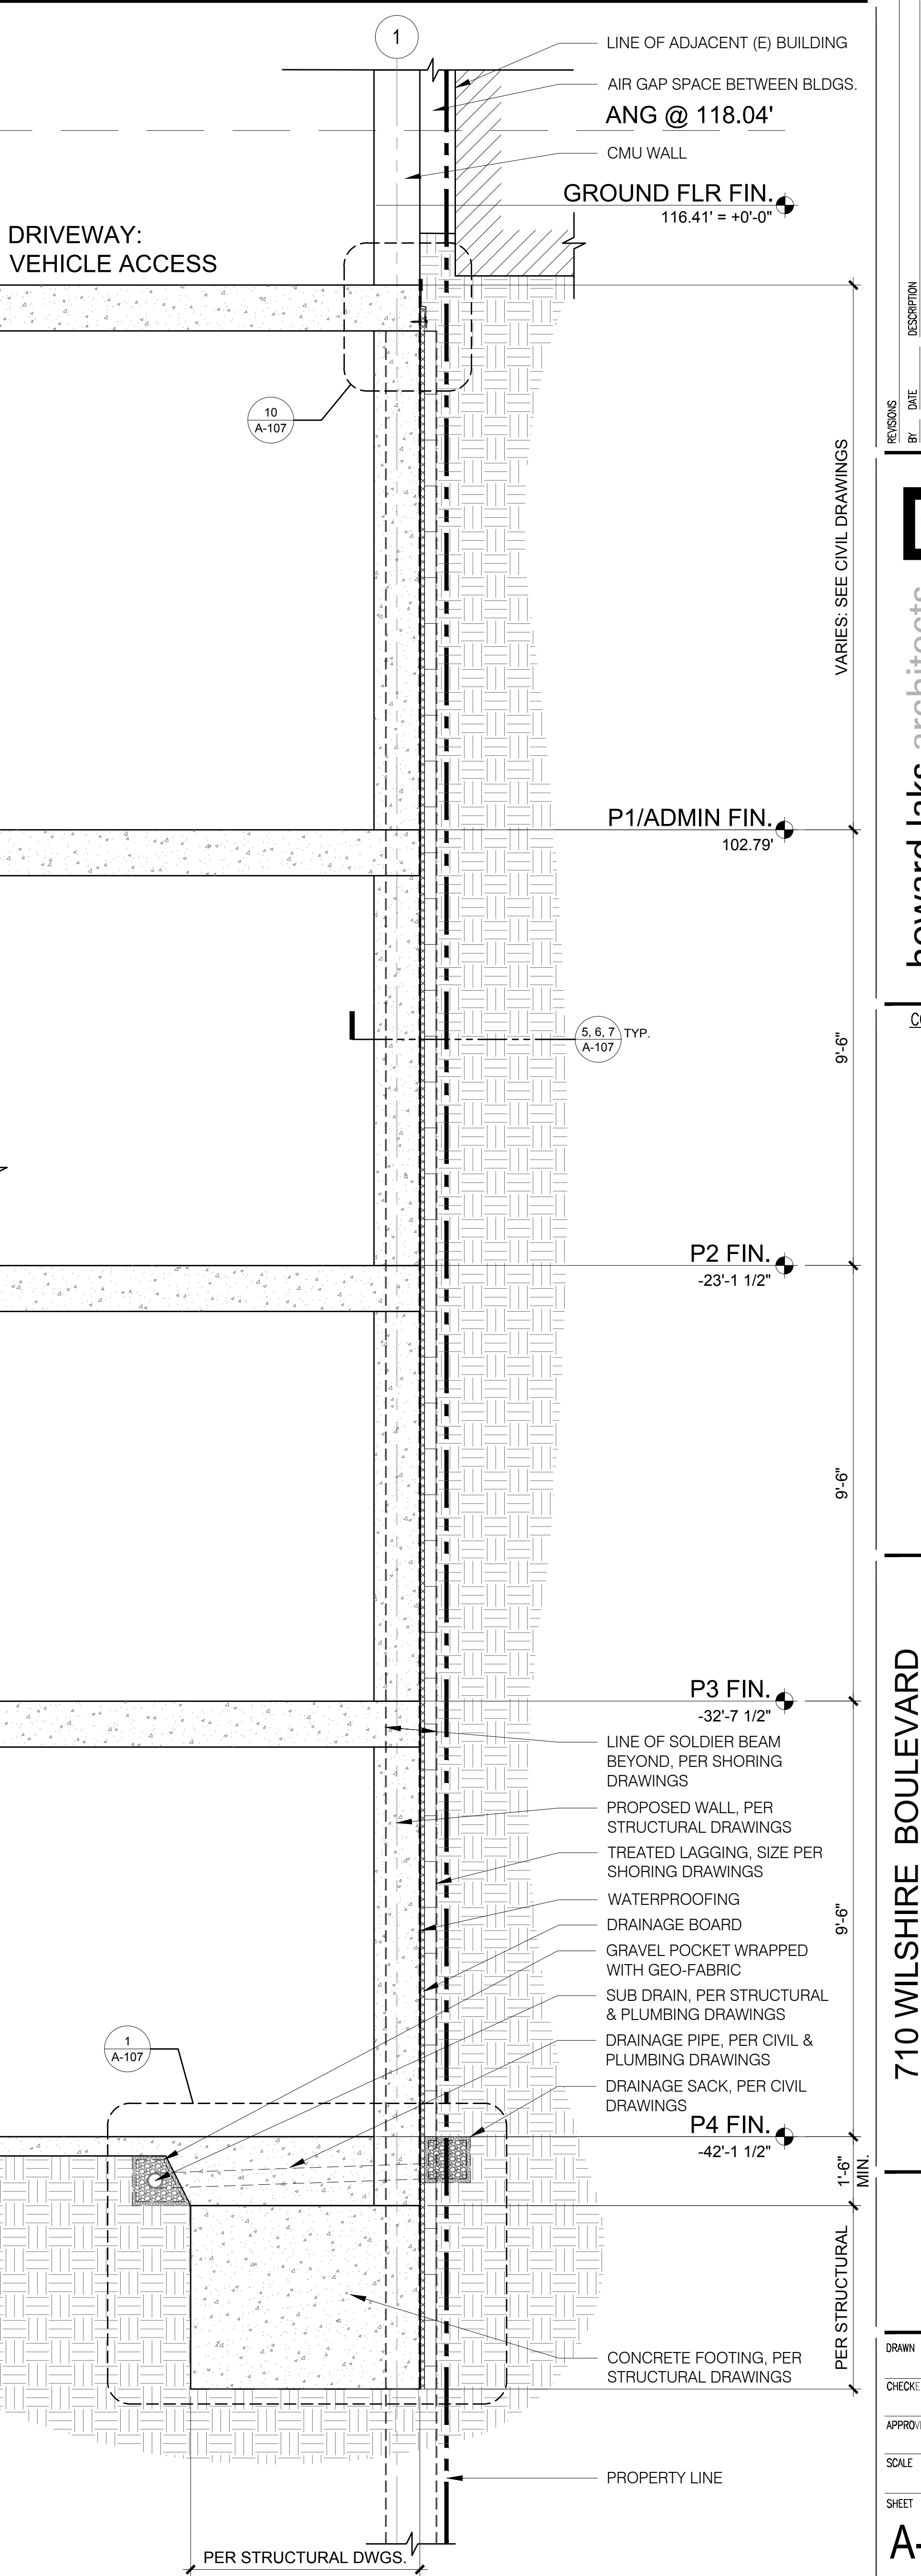

ENLARGED SUB-GRADE PERIMETER WALL SECTIONS @ SOUTH END GRIDLINE M

DATE	05/07/2015	REVISION	05/07/2015
DATE	06/04/2015	REVISION	06/04/2015
DATE	10/29/2015	REVISION	10/29/2015
DATE	05/27/2016	REVISION	05/27/2016

hla

howard laks architects

1345 welth street
santa monica, ca 90401

voice : 310-393-4465
fax : 310-393-2230

CONSULTANTS

710 WILSHIRE BOULEVARD
MIXED-USE HOTEL PROJECT
SANTA MONICA - CALIFORNIA 90401

UNDERGROUND PARKING - WALL SECTIONS

DRAWN	SC
CHECKED	HLA
APPROVED	-
SCALE	AS NOTED
SHEET	A-107A
DATE	June 25, 2013
PROJECT NUMBER	HLA 0000000-00000