


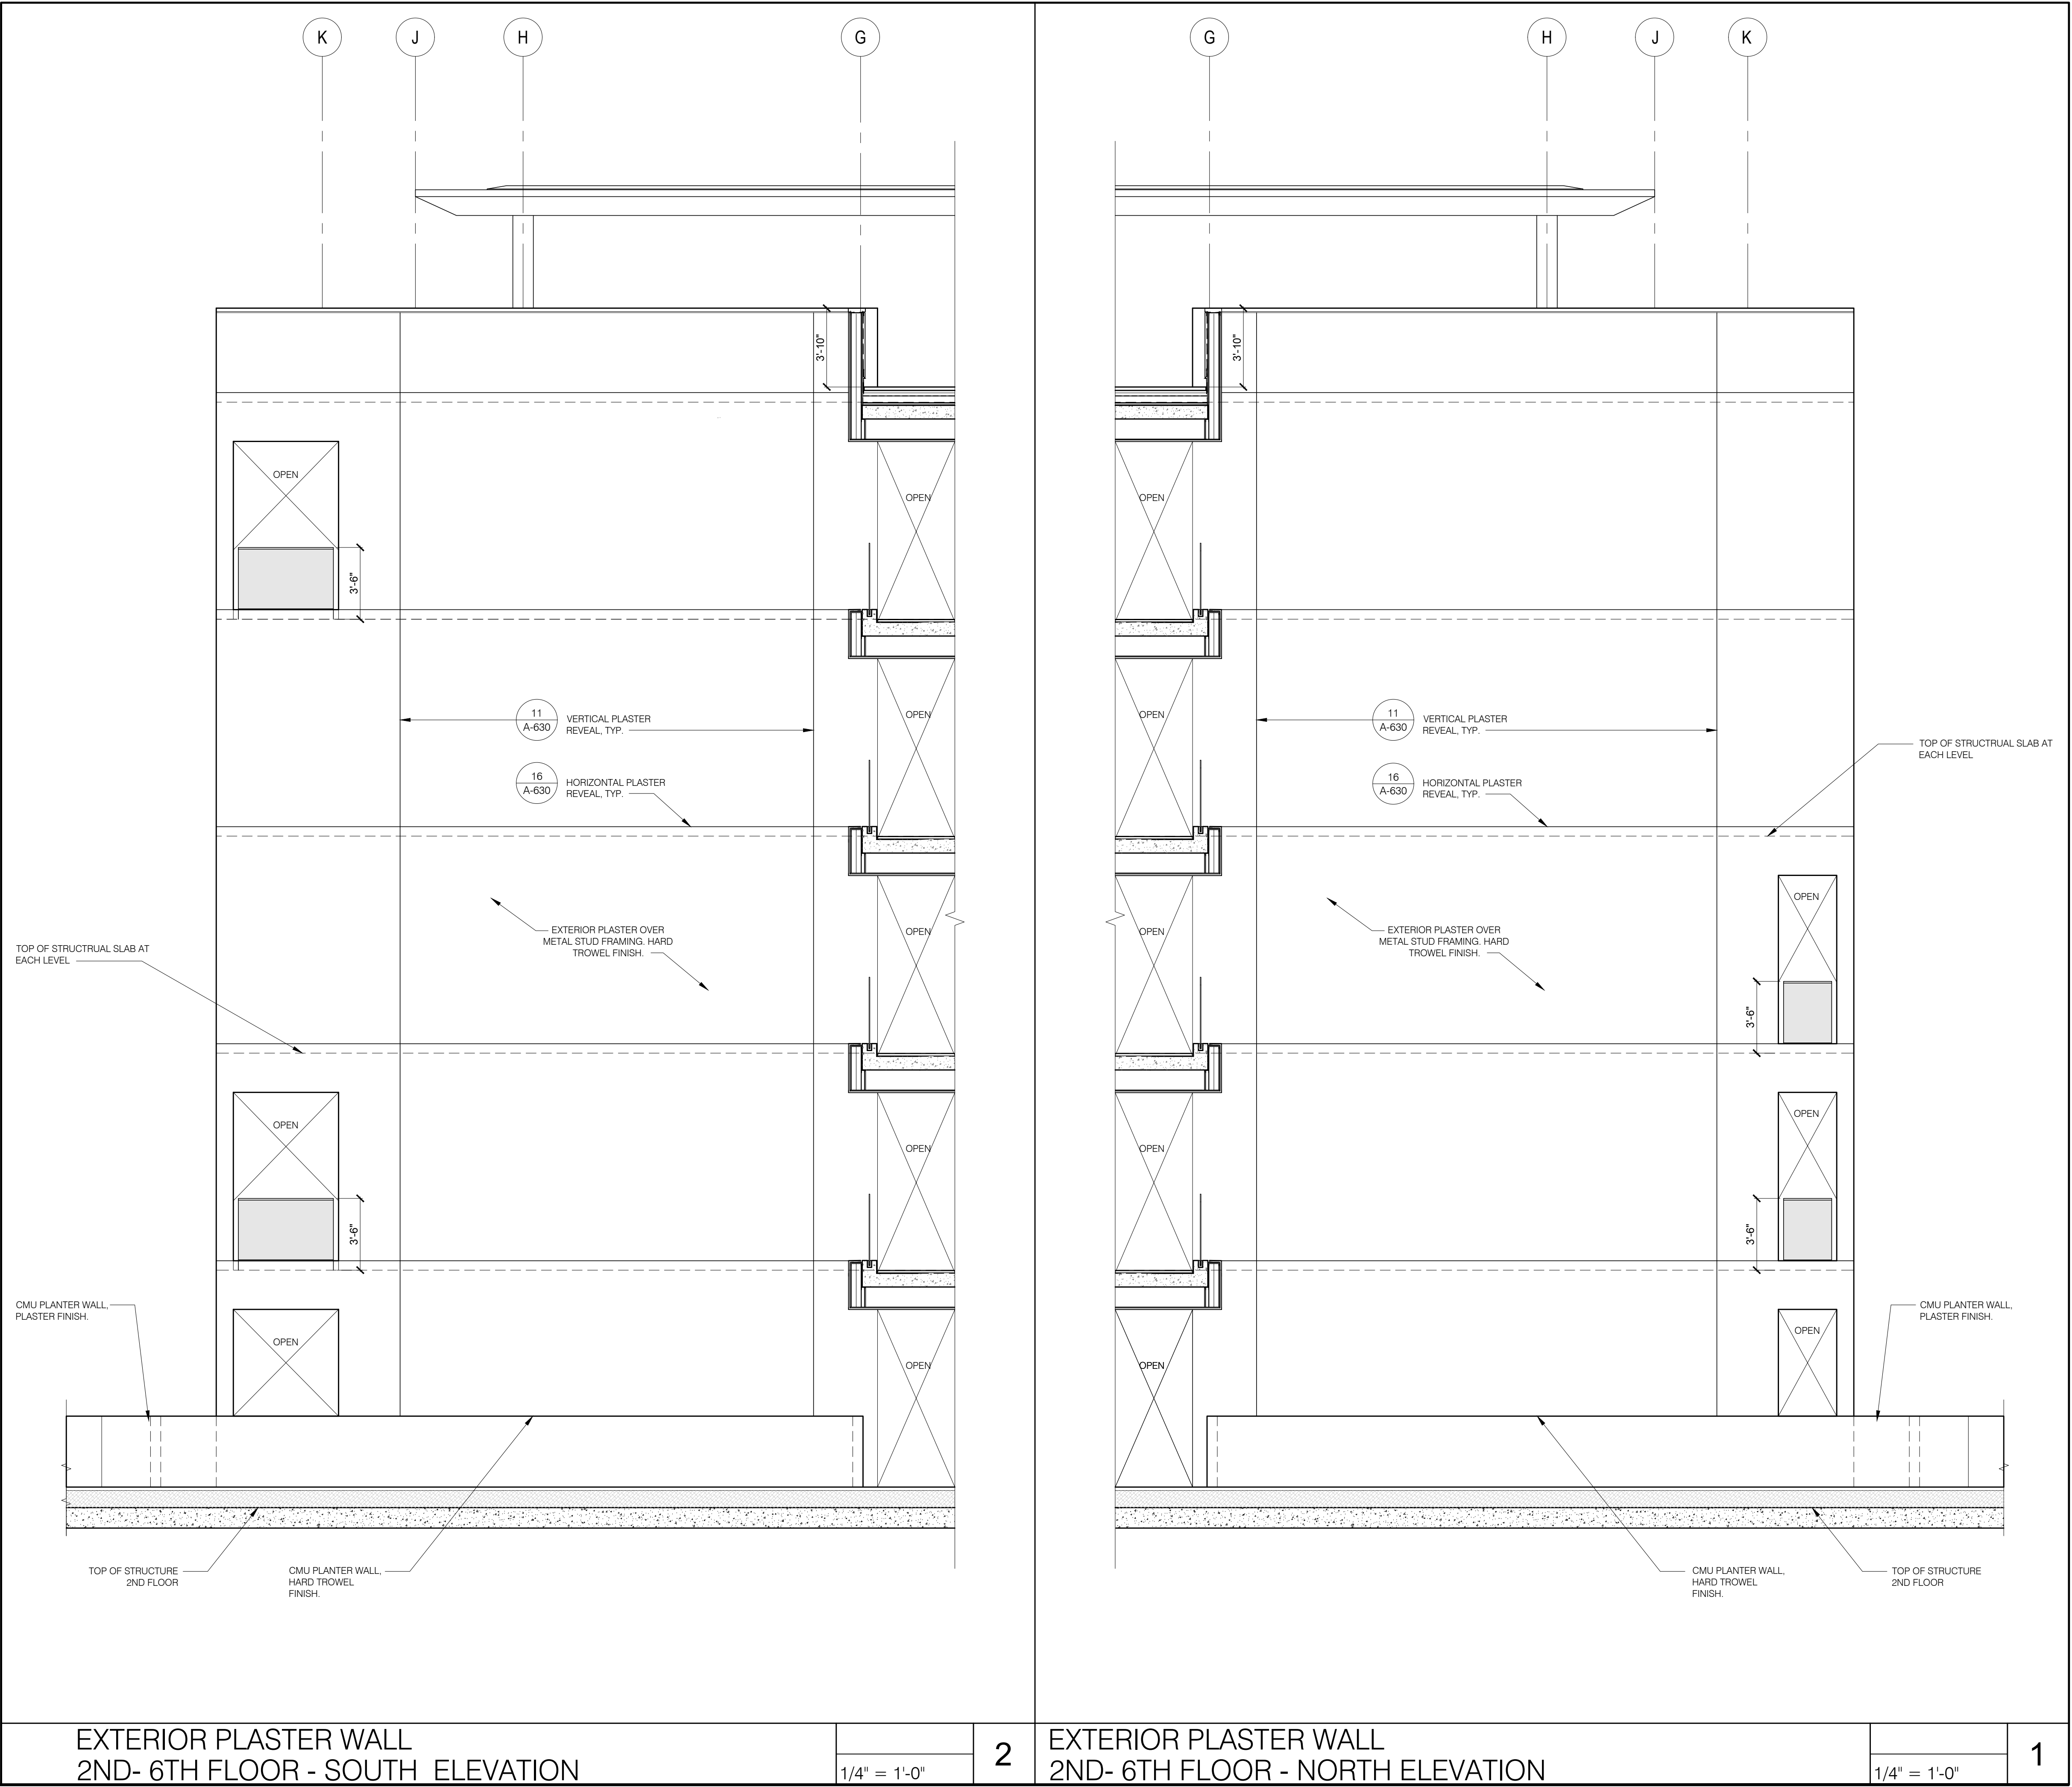

REVISION	DATE	DESCRIPTION
1	05/07/2013	MEETING 02
2	06/04/2013	MEETING 03
3	10/29/2013	MEETING 04
4	05/27/2013	MEETING 05



howard laks architects

1545 lincoln street
santa monica, ca 90401

voice : 310-393-4455
fax : 310-393-2230

CONSULTANTS

710 WILSHIRE BOULEVARD
MIXED-USE HOTEL PROJECT
SANTA MONICA • CALIFORNIA 90401
ARBOR & SCREEN DETAILS

DRAWN	SC
CHECKED	HLA
APPROVED	-
SCALE	AS NOTED
SHEET	

A-111

DATE June 25, 2013

PROJECT NUMBER HLA 00000000-00000