

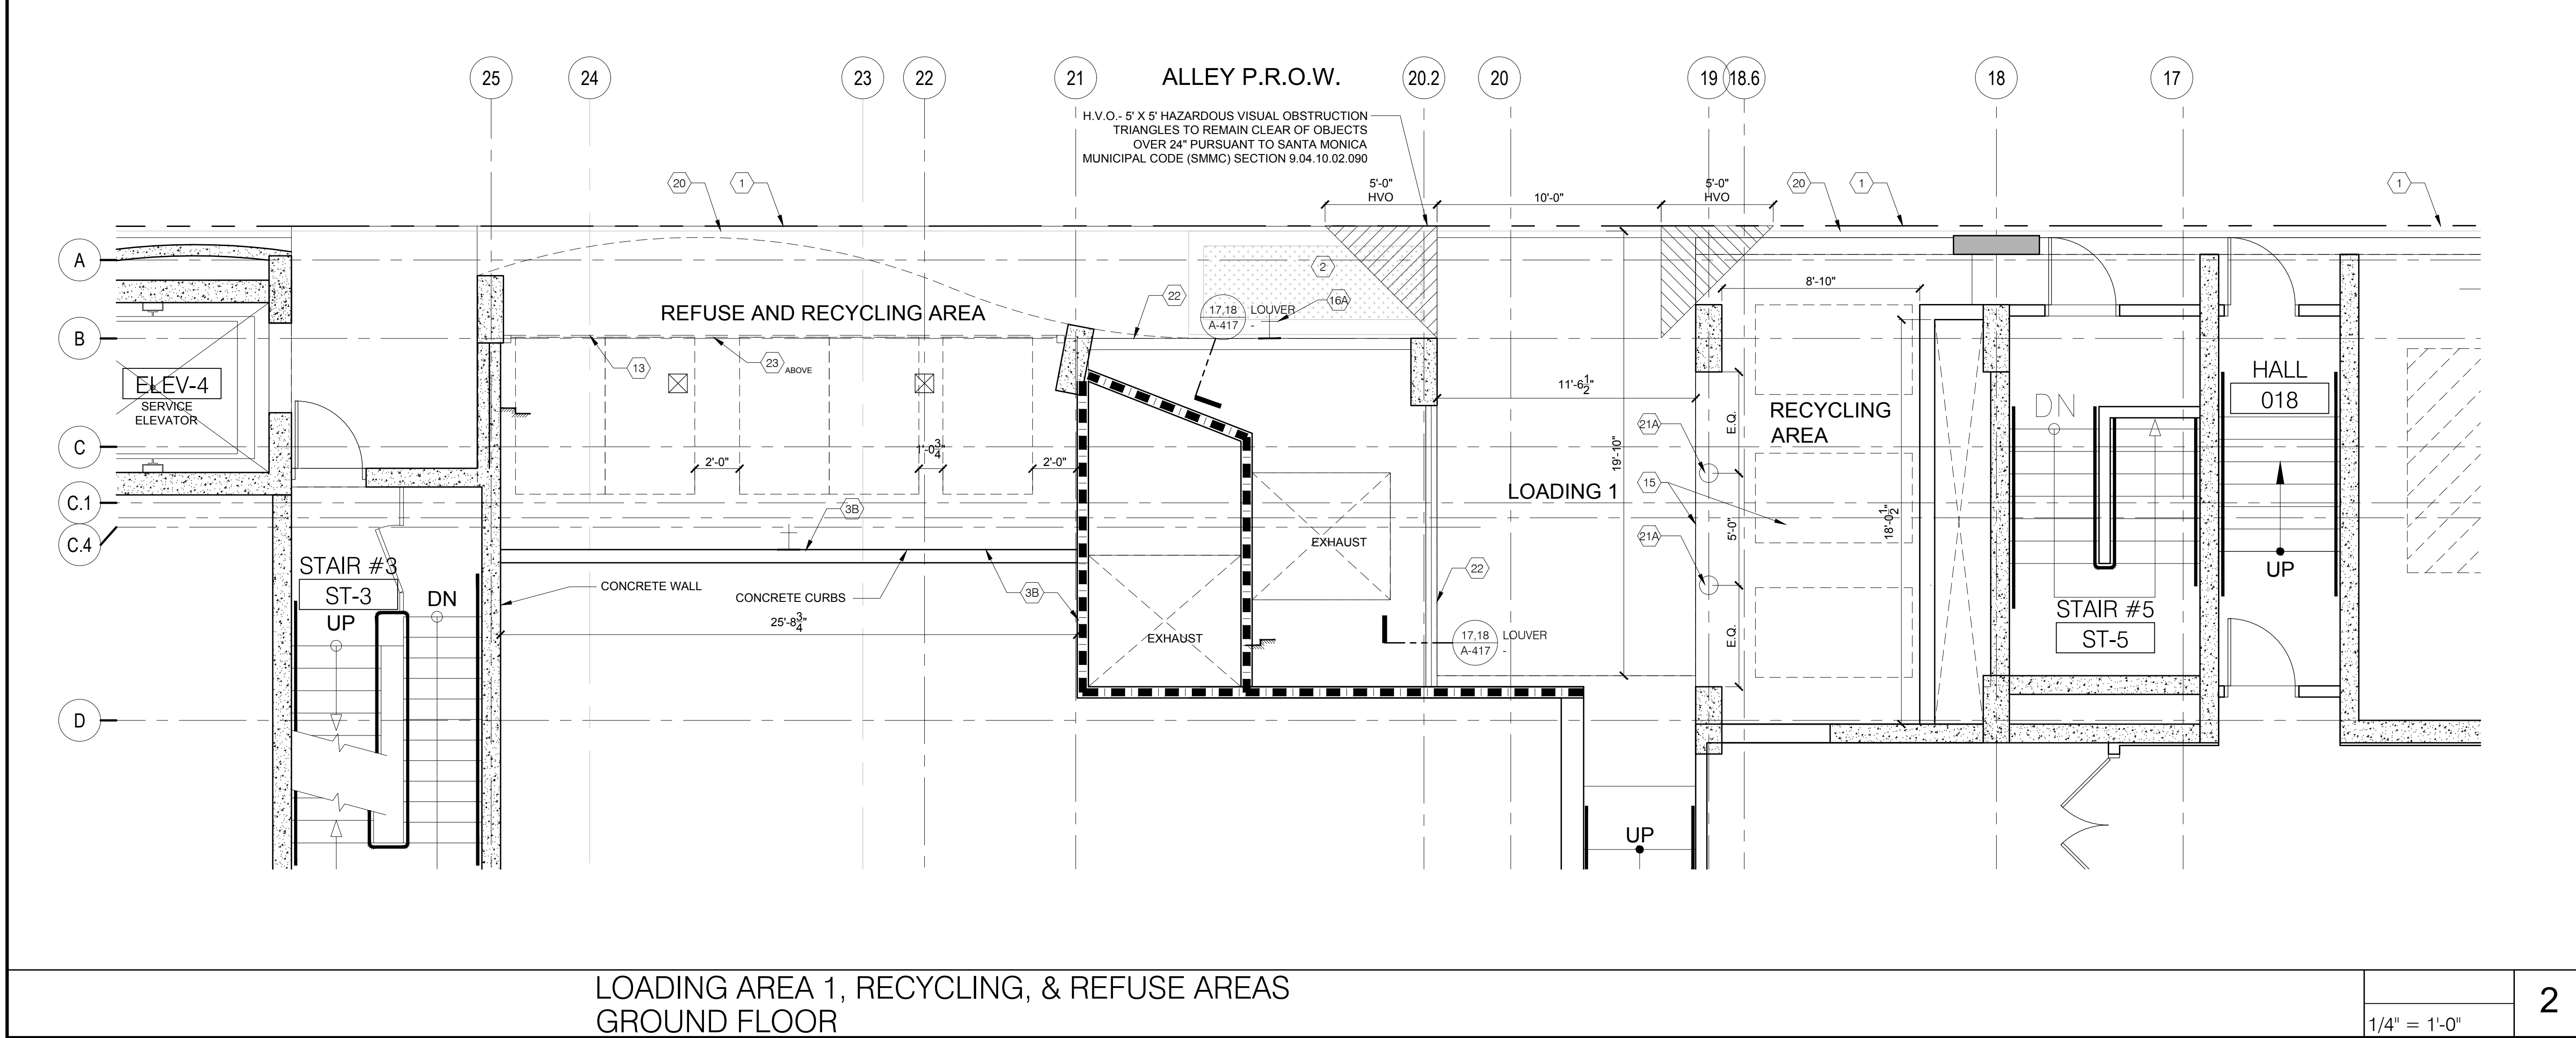


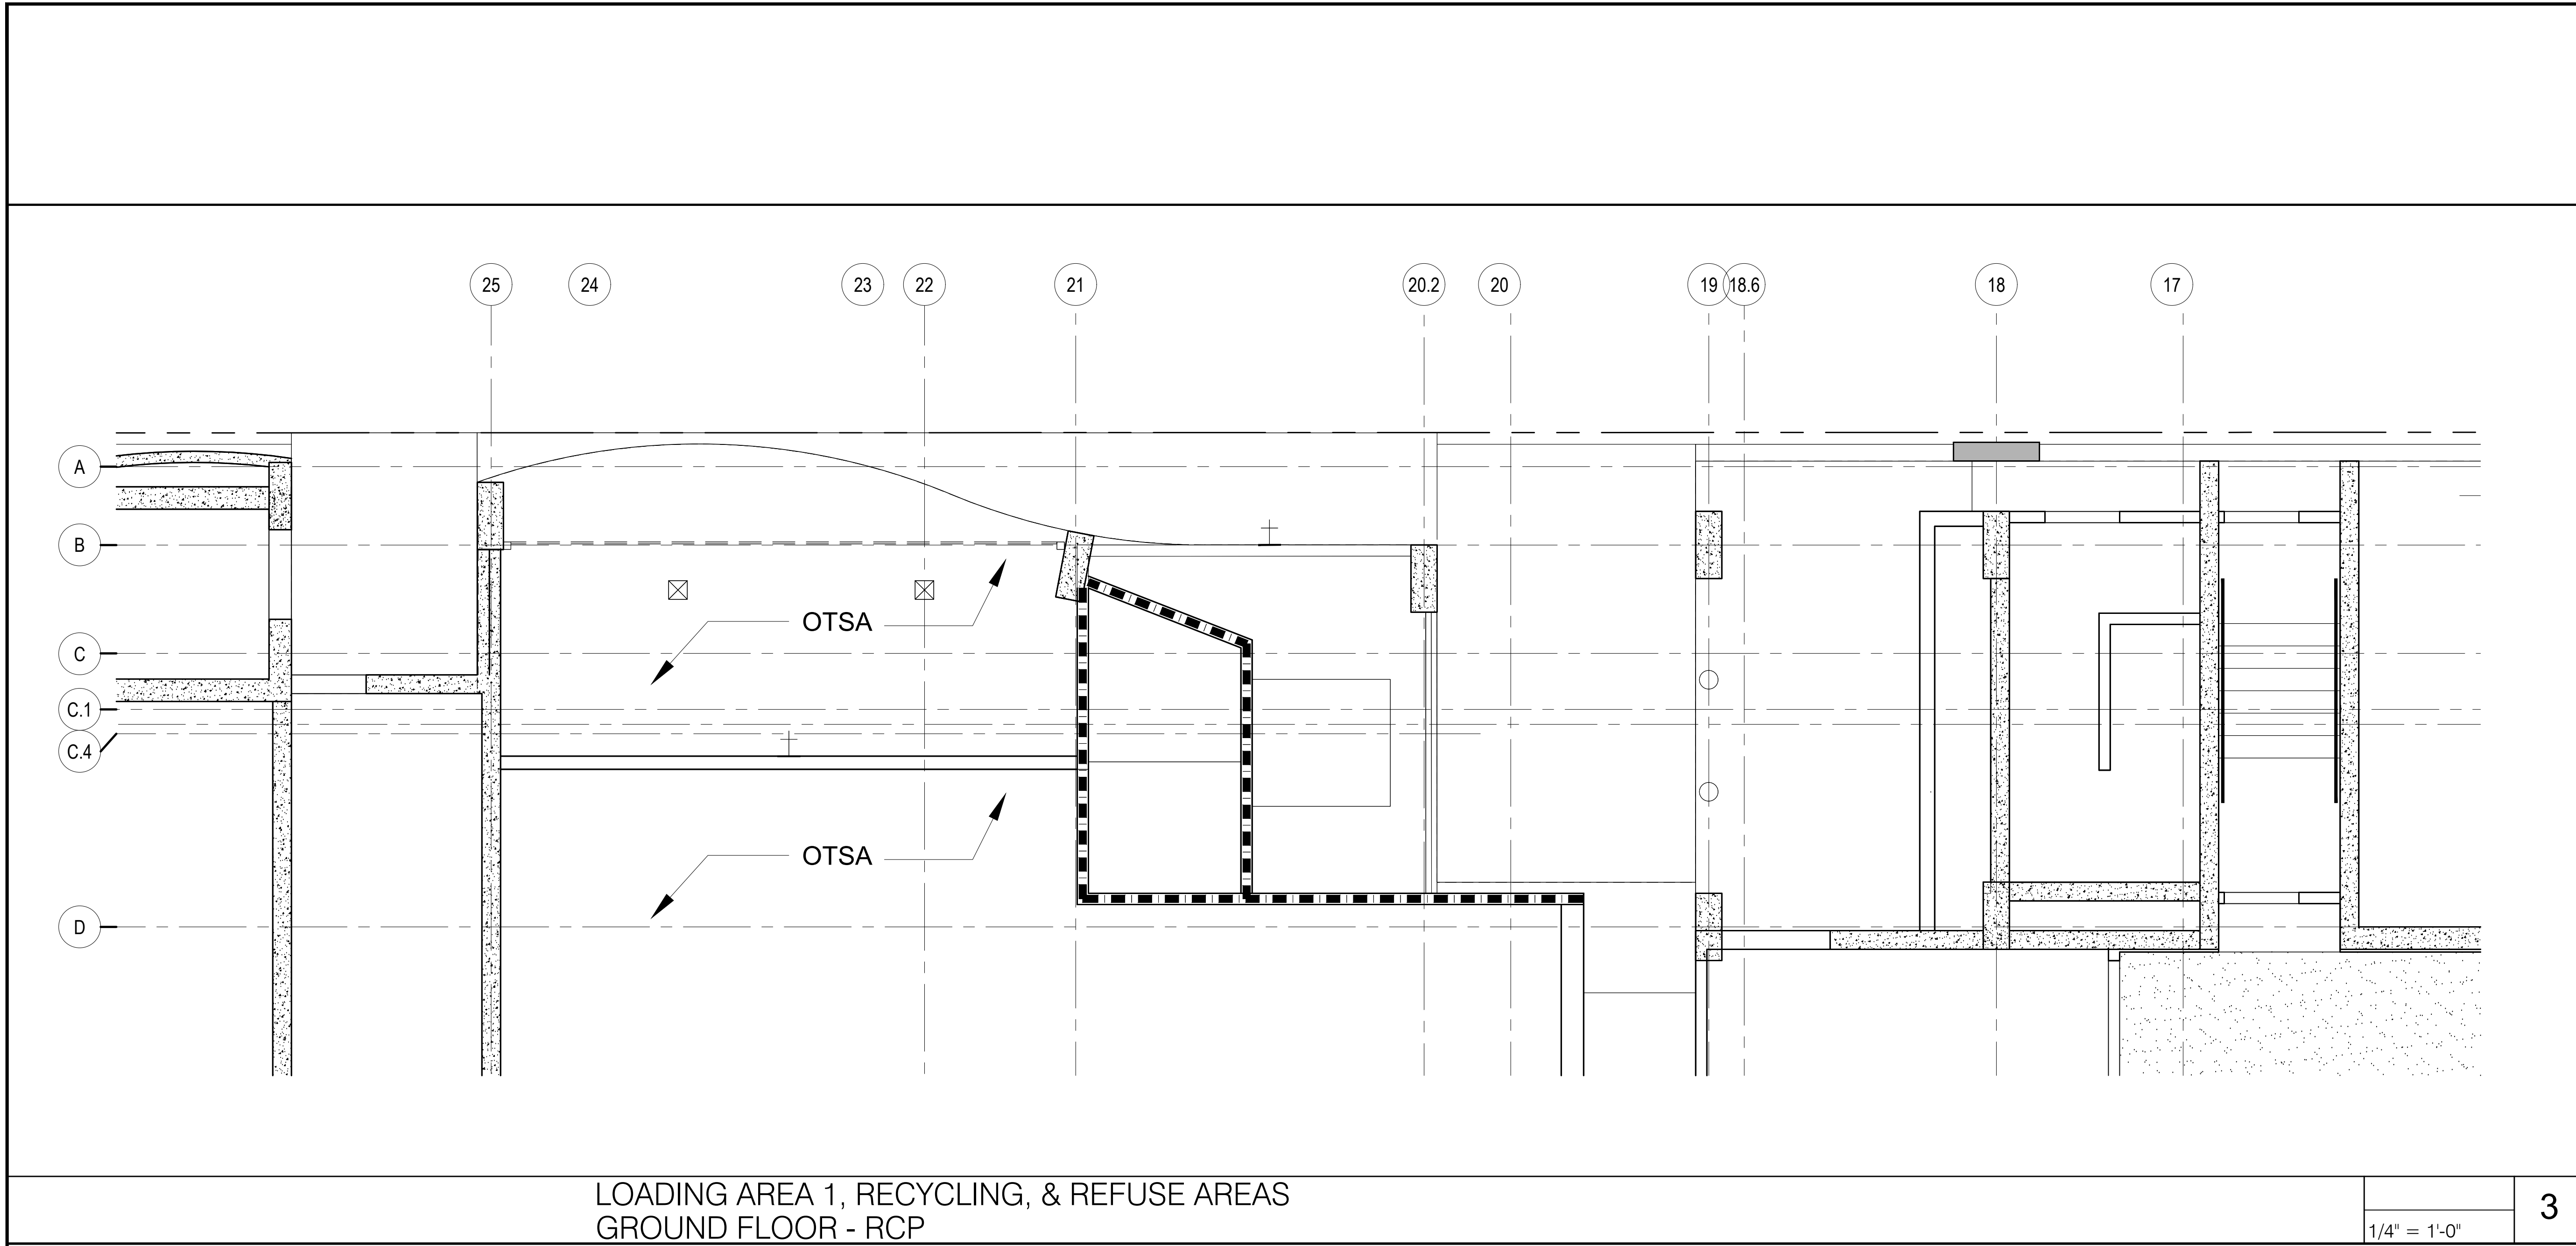

LOADING AREA 1, RECYCLING, & REFUSE AREAS GROUND FLOOR		1/4" = 1'-0"	2
SITEPLAN KEYNOTE LEGEND			
CATCH BASIN. SEE CIVIL (24)	CANOPY OR BUILDING OVERHANG (20)	DECK DRAIN OR OVERFLOW. STAINLESS STEEL. DTL 3/A-108 @TILE FLOOR FINISH (18B)	SWIM LIFT SOCKET SEE SP-2.7 (18A)
PROTECTIVE COLUMN GOARD RAIL (25)	BOLLARD SEE DTL 20/A-107 (21A)	DECK DRAIN OVERFLOW, STAINLESS STEEL SEE DTL 4/A-108 @TERRAZZO FLOOR FINISH (19C)	TRANSFER WALL (18B)
FIRE PIT (26)	22" CONCRETE BOLLARD, BY QUICK CRETE. (21B)	PLANTER DRAIN. DTL 5/A-108 (19D)	STAINLESS STEEL DECK DRAIN OR OVERFLOW @7 LEVELS. SEE DTL 9/A-416 (19A)
CLEAR GLASS PRIVACY SCREEN (27)	FULL HEIGHT MECH. LOUVER (22)	PLANTER DRAIN OVERFLOW SEE LANDSCAPE SPEC (19E)	
FROSTED GLASS PRIVACY SCREEN (28)	MECH. LOUVER (23)		

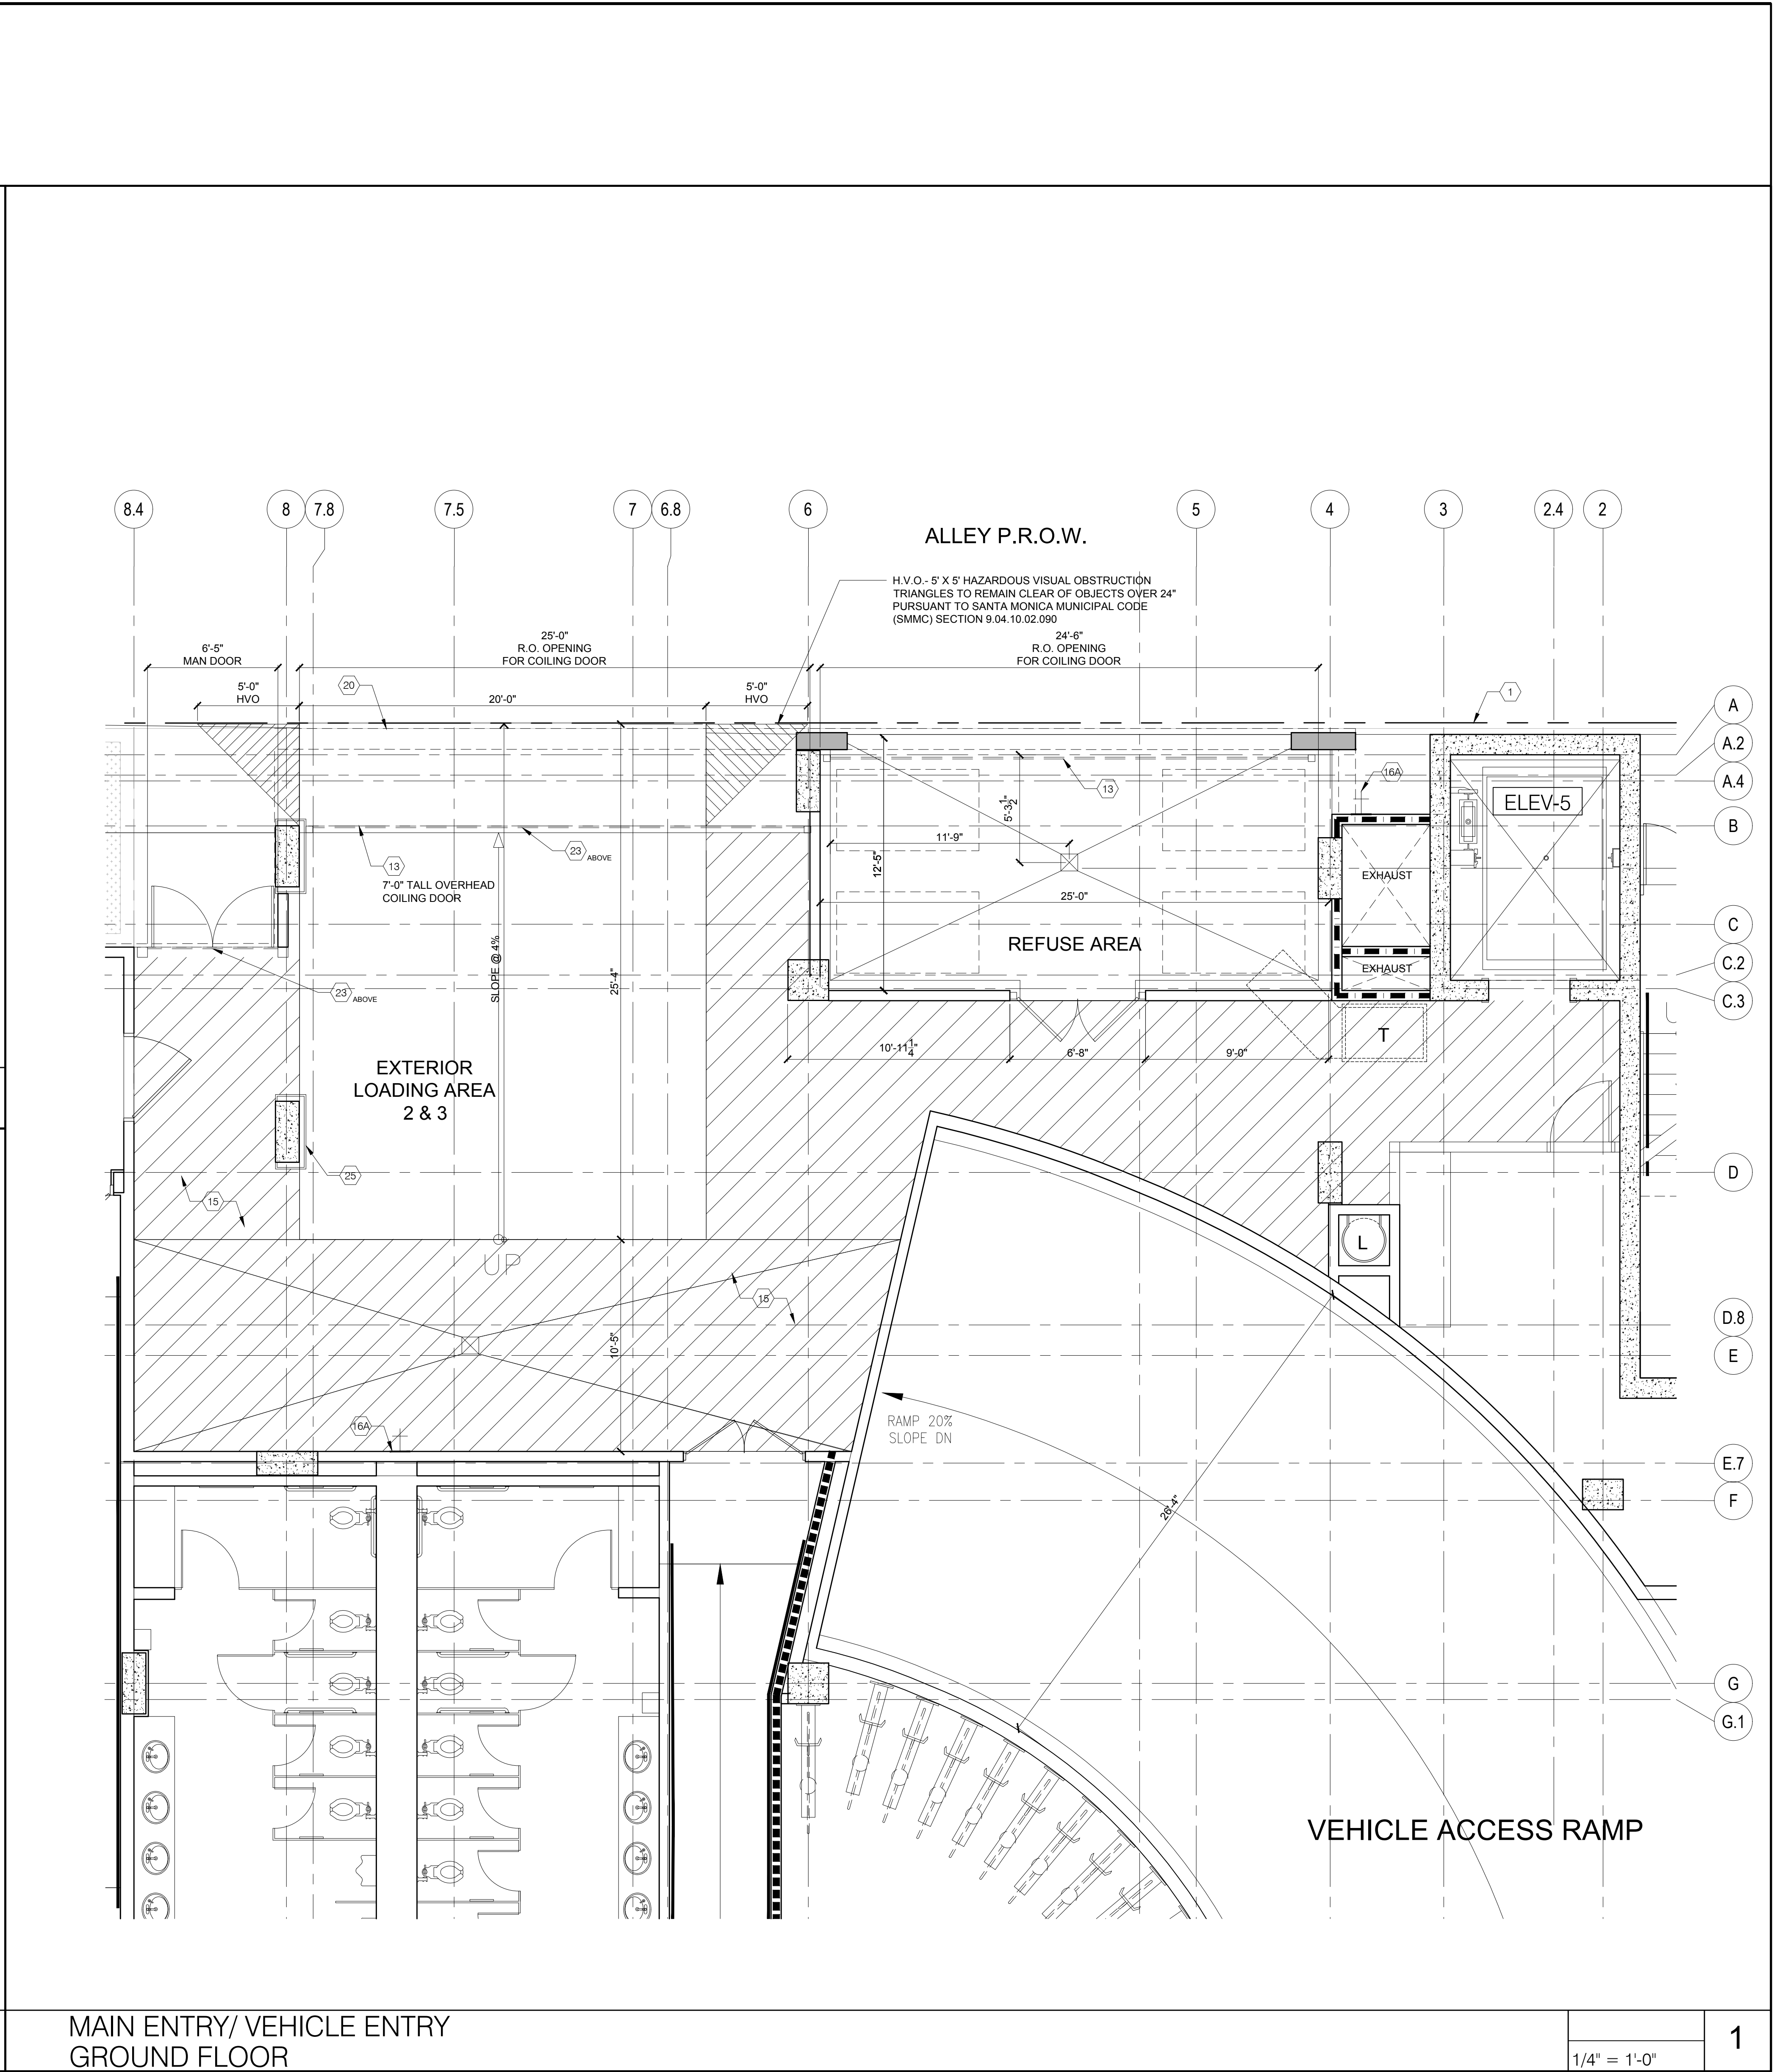

MAIN ENTRY/VEHICLE ENTRY GROUND FLOOR		1/4" = 1'-0"	1
GENERAL NOTES:			
1. REFER TO LANDSCAPE PLANS FOR MATERIAL CALL OUT.			
2. REFER TO A-130 SHEET & SERIES FOR FINISH FLOOR MATERIAL TRANSITIONS.			
3. CONTACT PUBLIC LANDSCAPE 30 DAYS PRIOR TO PLANTING TO DETERMINE EXACT PLANTING LOCATION & APPROVAL OF TREES. PLANT 3/8" BOX AFROCARPUS FALCATUS STREET TREES AS NOTED ON LANDSCAPE DRAWINGS.			
4. REFER TO CIVIL DRAWINGS FOR OFF SITE IMPROVEMENTS IN THE PUBLIC RIGHT OF WAY.			

REVISIONS

NO.	DATE	DESCRIPTION
1	05/07/2015	Medium 02
2	08/04/2015	Medium 03
3	10/29/2015	Medium 04
4	05/27/2016	Medium 05

hla

howard laks architects

1545 twelfth street
santa monica, ca 90401
voice : 310-393-4465
fax : 310-393-2230

CONSULTANTS

710 WILSHIRE BOULEVARD
MIXED-USE HOTEL PROJECT
SANTA MONICA - CALIFORNIA 90401
EXTERIOR DETAILS

DRAWN

SRH

CHECKED

HLA

APPROVED

-

SCALE

AS NOTED

SHEET

A-121

DATE

June 25, 2013

PROJECT NUMBER

HLA 0000000-00000