


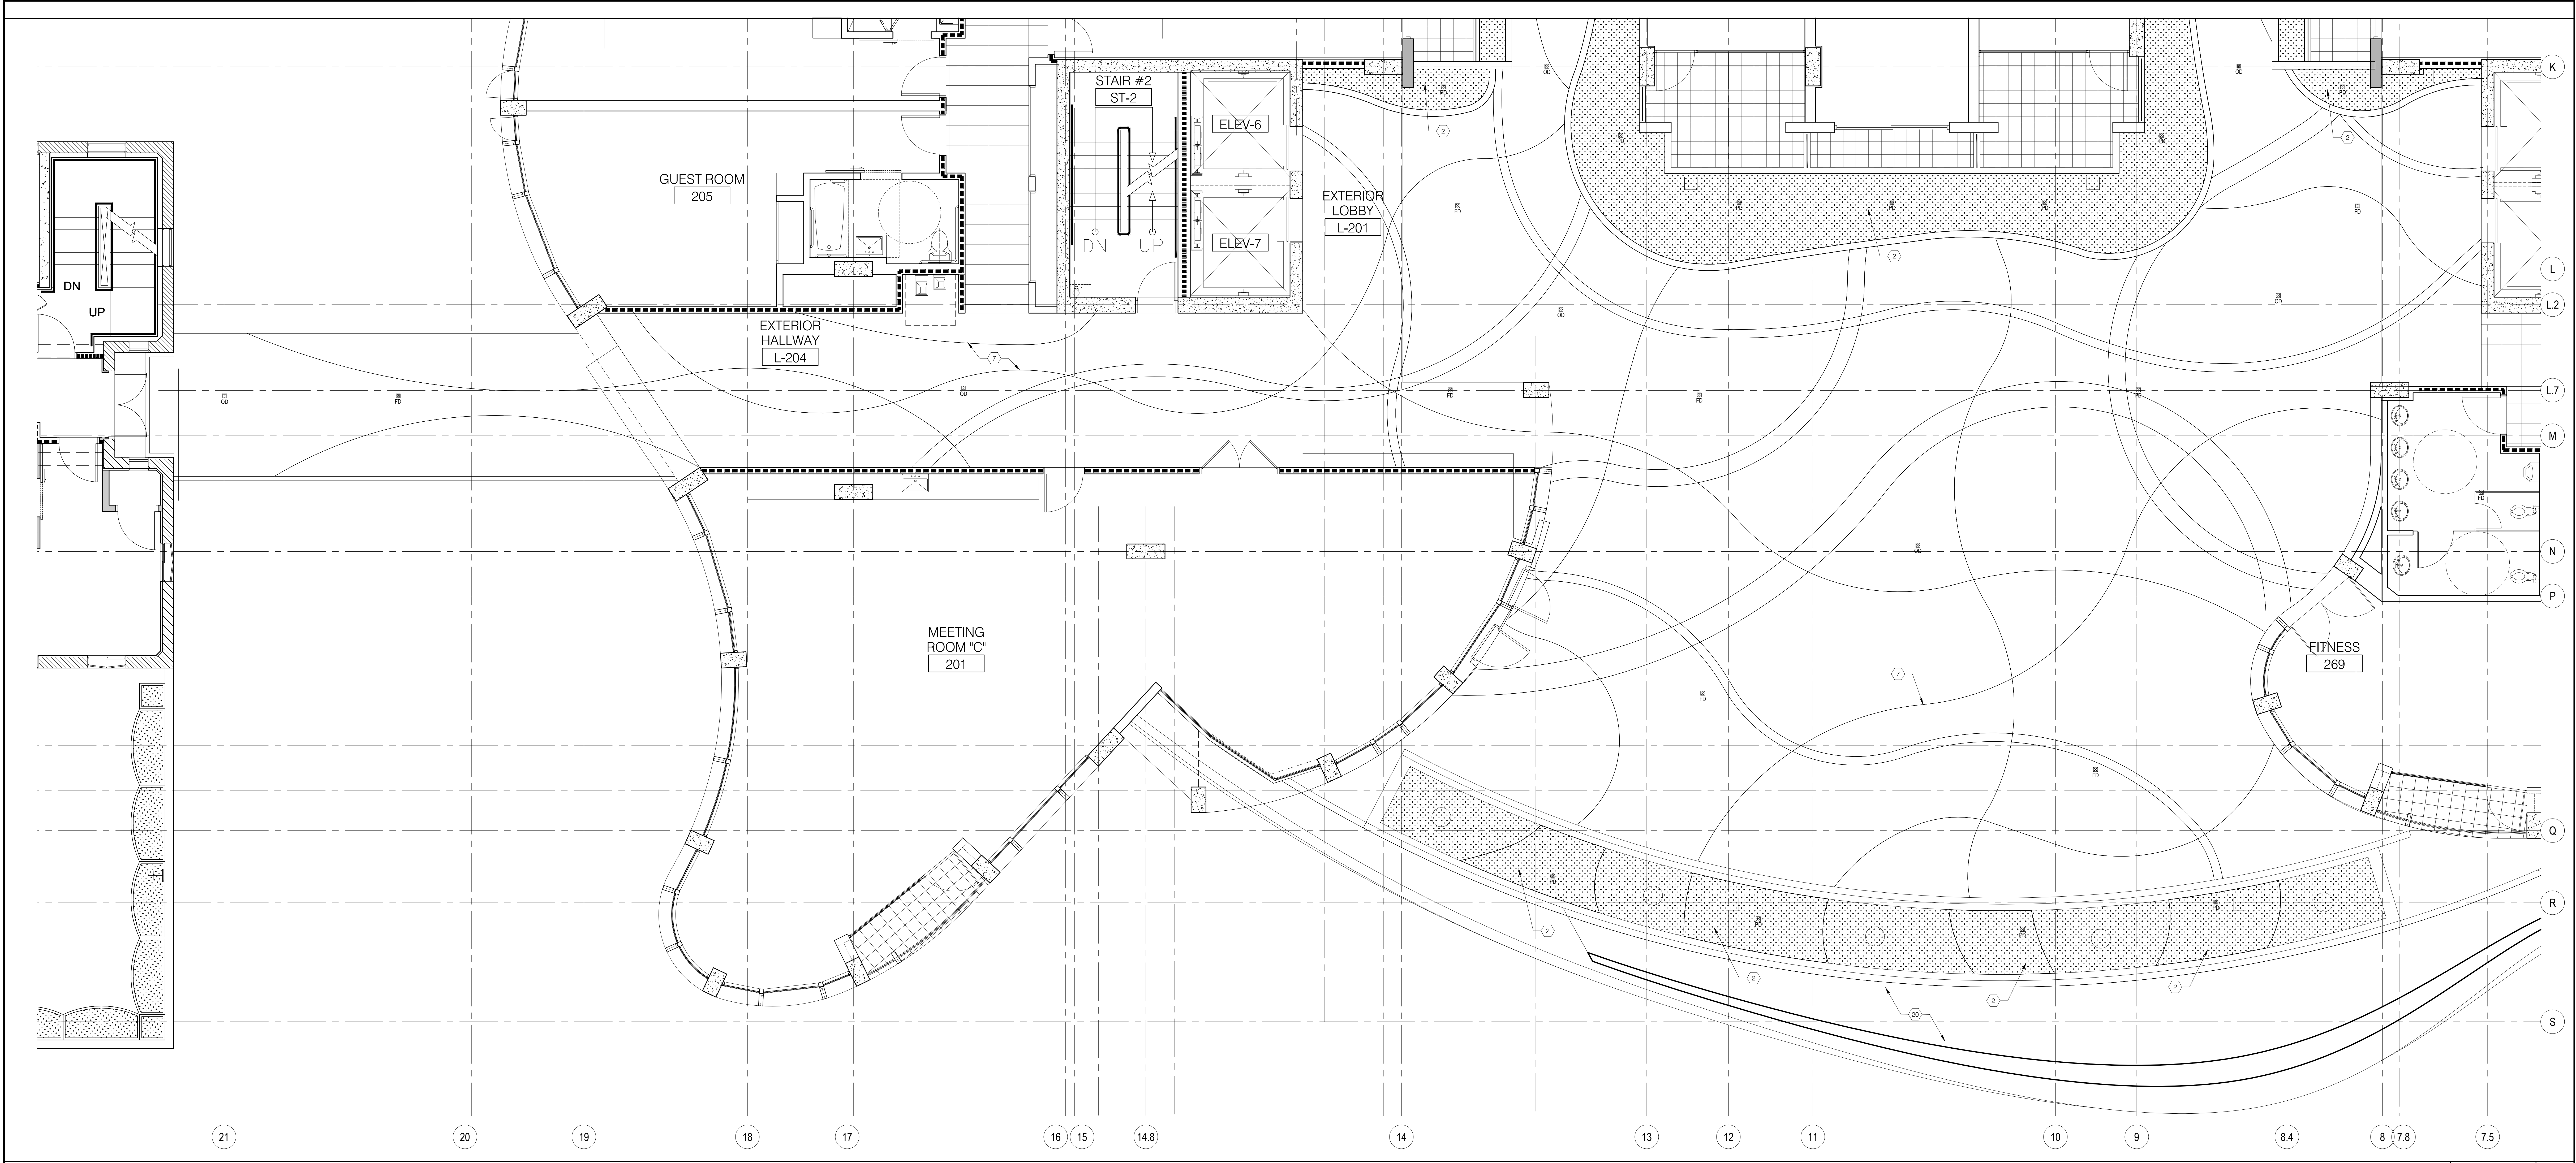

PODIUM
2ND FLOOR

1
1/4" = 1'-0"

SITEPLAN KEYNOTE LEGEND

CATCH BASIN. SEE CIVIL	24	CANOPY OR BUILDING OVERHANG	20	DECK DRAIN OR OVERFLOW. STAINLESS STEEL. DTL 3/A-108 @TILE FLOOR FINISH	198	SWIM LIFT SOCKET SEE SP-2.7	18A
PROTECTIVE COLUMN GOARD RAIL	25	BOLLARD SEE DTL 20/A-107	21A	DECK DRAIN OVERFLOW. STAINLESS STEEL SEE DTL 4/A-108 @TERRAZZO FLOOR FINISH	195	TRANSFER WALL	18B
FIRE PIT	26	22" CONCRETE BOLLARD, BY QUICK CRETE.	21B	PLANTER DRAIN. DTL 5/A-108	192	STAINLESS STEEL DECK DRAIN OR OVERFLOW @7 LEVELS. SEE DTL 9/A-416	18A
CLEAR GLASS PRIVACY SCREEN	27	FULL HEIGHT MECH. LOUVER	22	PLANTER DRAIN OVERFLOW SEE LANDSCAPE SPEC	195		
FROSTED GLASS PRIVACY SCREEN	28	MECH. LOUVER	23				

BICYCLE RACK SEE DTL 15/A-108	14A	PAINT ON SURFACE	15	HOSE BIB SECURED WALL BOX. ACORN OR EQUAL.18" A.F.F., U.N.O.	16A	REFER TO TREE PROTECTION NOTES ON SHEET A-002B	17
				HOSE BIB SECURED GROUND BOX. ACORN OR EQUAL	16B		

PROPOSED NEW GATE - SEE DTL 7/A-108	11A	PROPOSED NEW STEEL GATE	11C	VALET AREA	12	PROPOSED COILING DOOR	13
PROPOSED NEW GATE - SEE DTL 21/ A-108	11B						

EXISTING UTILITY	6	NEW SPECIALTY EXTERIOR FLOOR FINISH	7	VERTICLE FIRE DEPARTMENT (4)CONNECTION, CROKER # 6322. SEE DTL XX/A-107	9A	NEW BACKFLOW ASSEMBLY	10
NEW GAS METER	8						

PROPERTY LINE	1	NEW LANDSCAPE AREA, REFER TO LANDSCAPE PLANS	2	NEW CONCRETE CURB	9B	EXISTING PUBLIC LANDSCAPE	5
NEW CONCRETE SIDEWALK	3A						

GENERAL NOTES:

1. REFER TO LANDSCAPE PLANS FOR MATERIAL CALL OUT.
2. REFER TO A-130 SHEET & SERIES FOR FINISH FLOOR MATERIAL TRANSITIONS.
3. CONTACT PUBLIC LANDSCAPE 30 DAYS PRIOR TO PLANTING TO DETERMINE EXACT PLANTING LOCATION & APPROVAL OF TREES. PLANT 3/8" BOX AFROCARPUS FALCATUS STREET TREES AS NOTED ON LANDSCAPE DRAWINGS.
4. REFER TO CIVIL DRAWINGS FOR OFF SITE IMPROVEMENTS IN THE PUBLIC RIGHT OF WAY.

REVISIONS	DATE	DESCRIPTION
1	05/07/2015	Medium 02
2	08/04/2015	Medium 03
3	10/29/2015	Medium 04
4	05/27/2016	Medium 05



howard laks architects
1545 twelfth street
santa monica, ca 90401
voice : 310-393-4465
fax : 310-393-2230

CONSULTANTS

710 WILSHIRE BOULEVARD
MIXED-USE HOTEL PROJECT
SANTA MONICA - CALIFORNIA 90401
EXTERIOR DETAILS

DRAWN	SRH
CHECKED	HLA
APPROVED	-
SCALE	AS NOTED
SHEET	
A-125	
DATE	June 25, 2013
PROJECT NUMBER	HLA 0000000-00000