


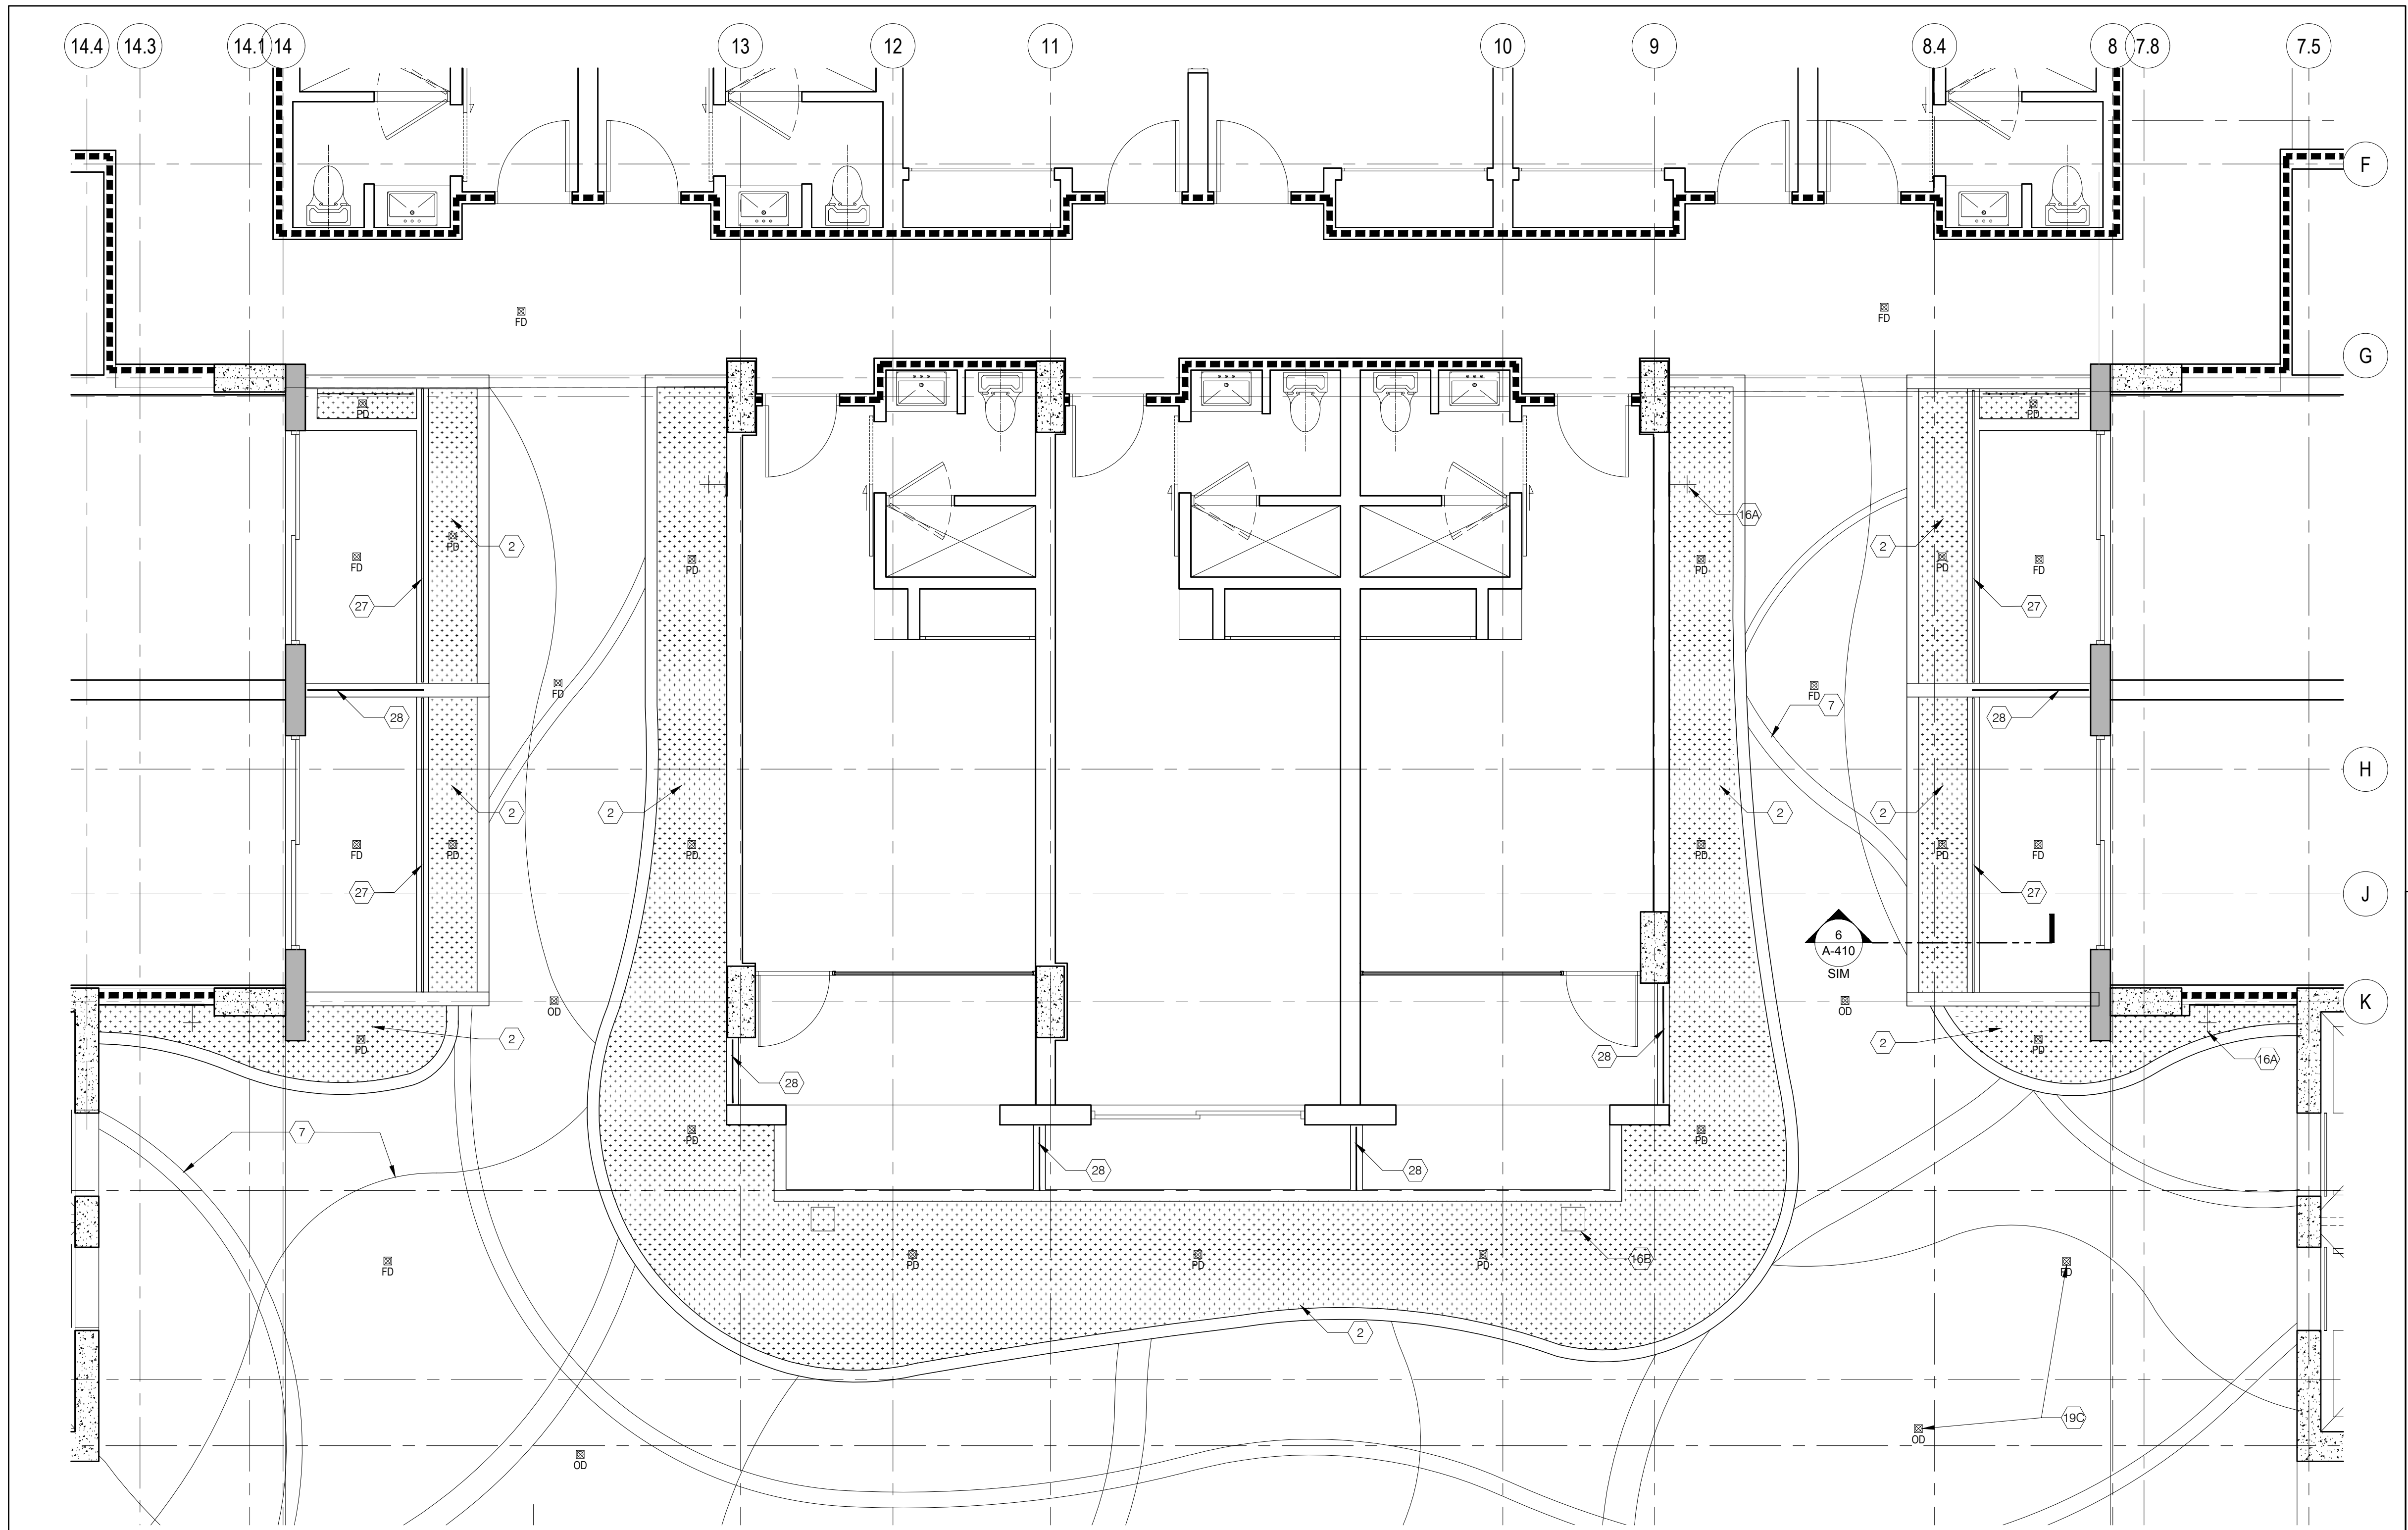

SITE WORK
2ND FLOOR

1/4" = 1'-0"

4

SITE WORK
2ND FLOOR

1/4" = 1'-0"

2

SITE WORK
2ND FLOOR

1/4" = 1'-0"



1

GENERAL NOTES:

1. REFER TO LANDSCAPE PLANS FOR MATERIAL CALL OUT.
2. REFER TO A-130 SHEET & SERIES FOR FINISH FLOOR MATERIAL TRANSITIONS.
3. CONTACT PUBLIC LANDSCAPE 30 DAYS PRIOR TO PLANTING TO DETERMINE EXACT PLANTING LOCATION & APPROVAL OF TREES. PLANT: 36" BOX AFROCARPUS FALCATUS. STREET TREES AS NOTED ON LANDSCAPE DRAWINGS.
4. REFER TO CIVIL DRAWINGS FOR OFF SITE IMPROVEMENTS IN THE PUBLIC RIGHT OF WAY.

SITEPLAN KEYNOTE LEGEND

- PROPERTY LINE (1)
- NEW LANDSCAPE AREA, REFER TO LANDSCAPE PLANS (2)
- NEW CONCRETE SIDEWALK (3A)
- NEW CONCRETE CURB (3B)
- EXISTING CONCRETE SIDEWALK (4)
- EXISTING PUBLIC LANDSCAPE (5)
- EXISTING UTILITY (6)
- NEW SPECIALTY EXTERIOR FLOOR FINISH (7)
- NEW GAS METER (8)
- VERTICLE FIRE DEPARTMENT (4) CONNECTION, CROKER # 6322. SEE DTL XX/A-107 (9A)
- NEW BACKFLOW ASSEMBLY (10)
- PROPOSED NEW GATE - SEE DTL 7/A-108 (11A)
- PROPOSED NEW GATE - SEE DTL 21/ A-108 (11B)
- PROPOSED NEW STEEL GATE (11C)
- VALET AREA (12)
- PROPOSED COILING DOOR (13)
- BICYCLE RACK SEE DTL 13/A-108 (14A)
- PAINT ON SURFACE (15)
- HOSE BIB SECURED WALL BOX, ACORN OR EQUAL, 18" A.F.F., U.N.O. (16A)
- HOSE BIB SECURED GROUND BOX, ACORN OR EQUAL (16B)
- REFER TO TREE PROTECTION NOTES ON SHEET A-002B (17)
- SWIM LIFT SOCKET SEE SP-2.7 (18A)
- TRANSFER WALL (18B)
- STAINLESS STEEL DECK DRAIN OR OVERFLOW @7 LEVELS. SEE DTL 9/A-416 (19A)
- DECK DRAIN OR OVERFLOW, STAINLESS STEEL, DTL 3/A-108 @TILE FLOOR FINISH (19B)
- DECK DRAIN OVERFLOW, STAINLESS STEEL SEE DTL 4/A-108 @TERRAZZO FLOOR FINISH (19C)
- PLANTER DRAIN, DTL 5/A-108 (19D)
- PLANTER DRAIN OVERFLOW SEE LANDSCAPE SPEC (19E)
- CANOPY OR BUILDING OVERHANG (20)
- BOLLARD SEE DTL 20/A-107 (21A)
- 22" CONCRETE BOLLARD, BY QUICK CRETE. (21B)
- FULL HEIGHT MECH. LOUVER (22)
- MECH. LOUVER (23)
- CATCH BASIN. SEE CIVIL (24)
- PROTECTIVE COLUMN GOARD RAIL (25)
- FIRE PIT (26)
- CLEAR GLASS PRIVACY SCREEN (27)
- FROSTED GLASS PRIVACY SCREEN (28)

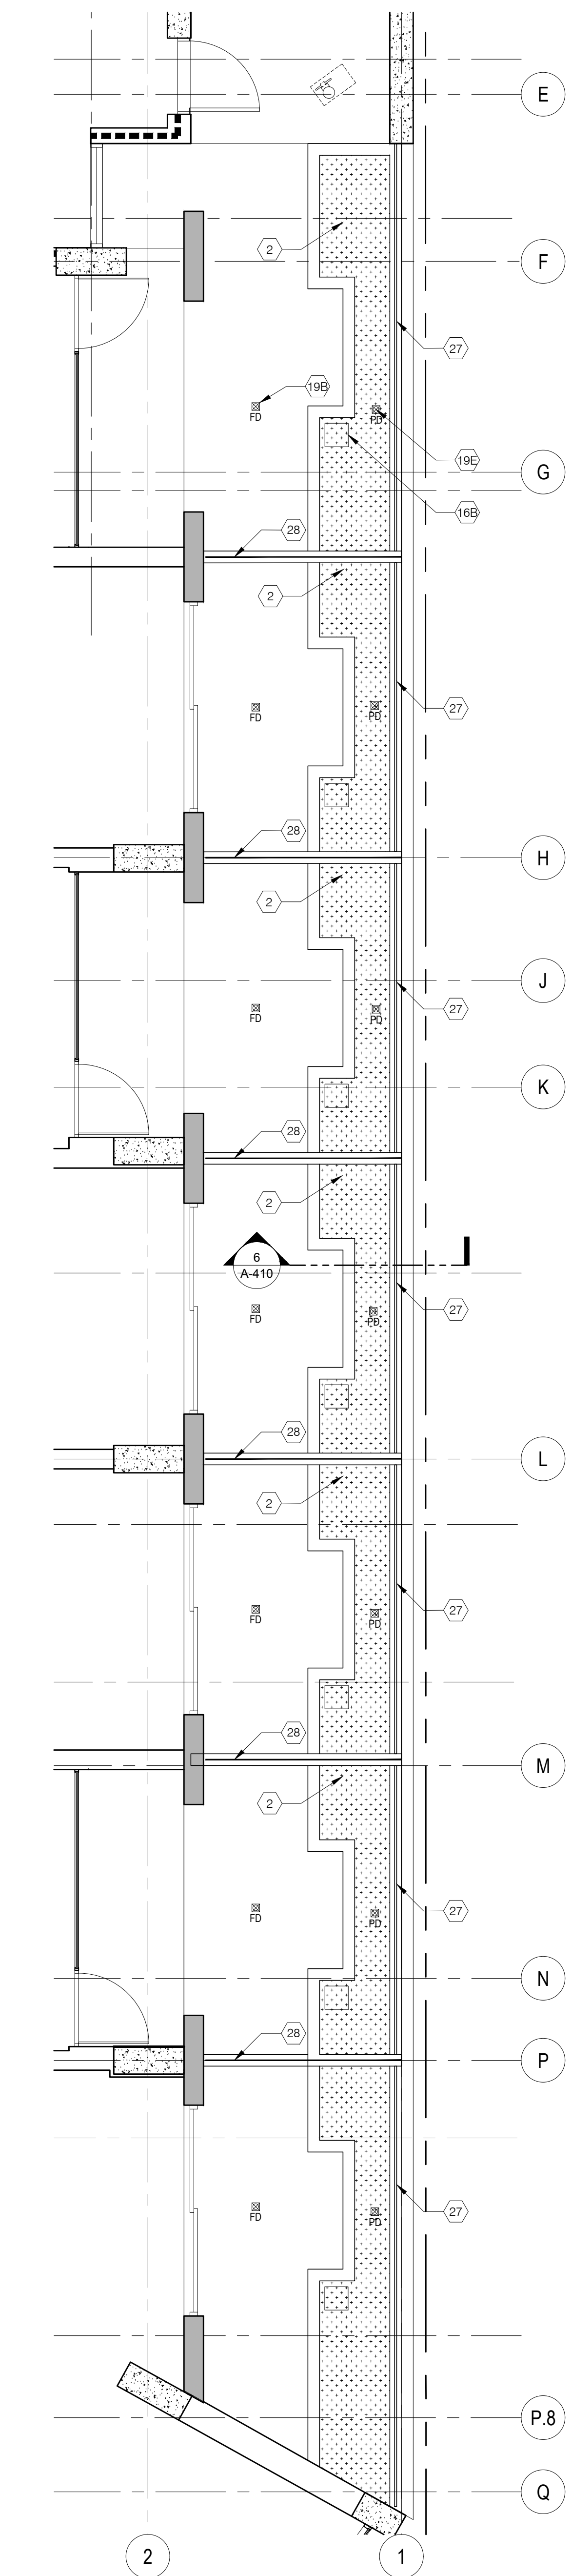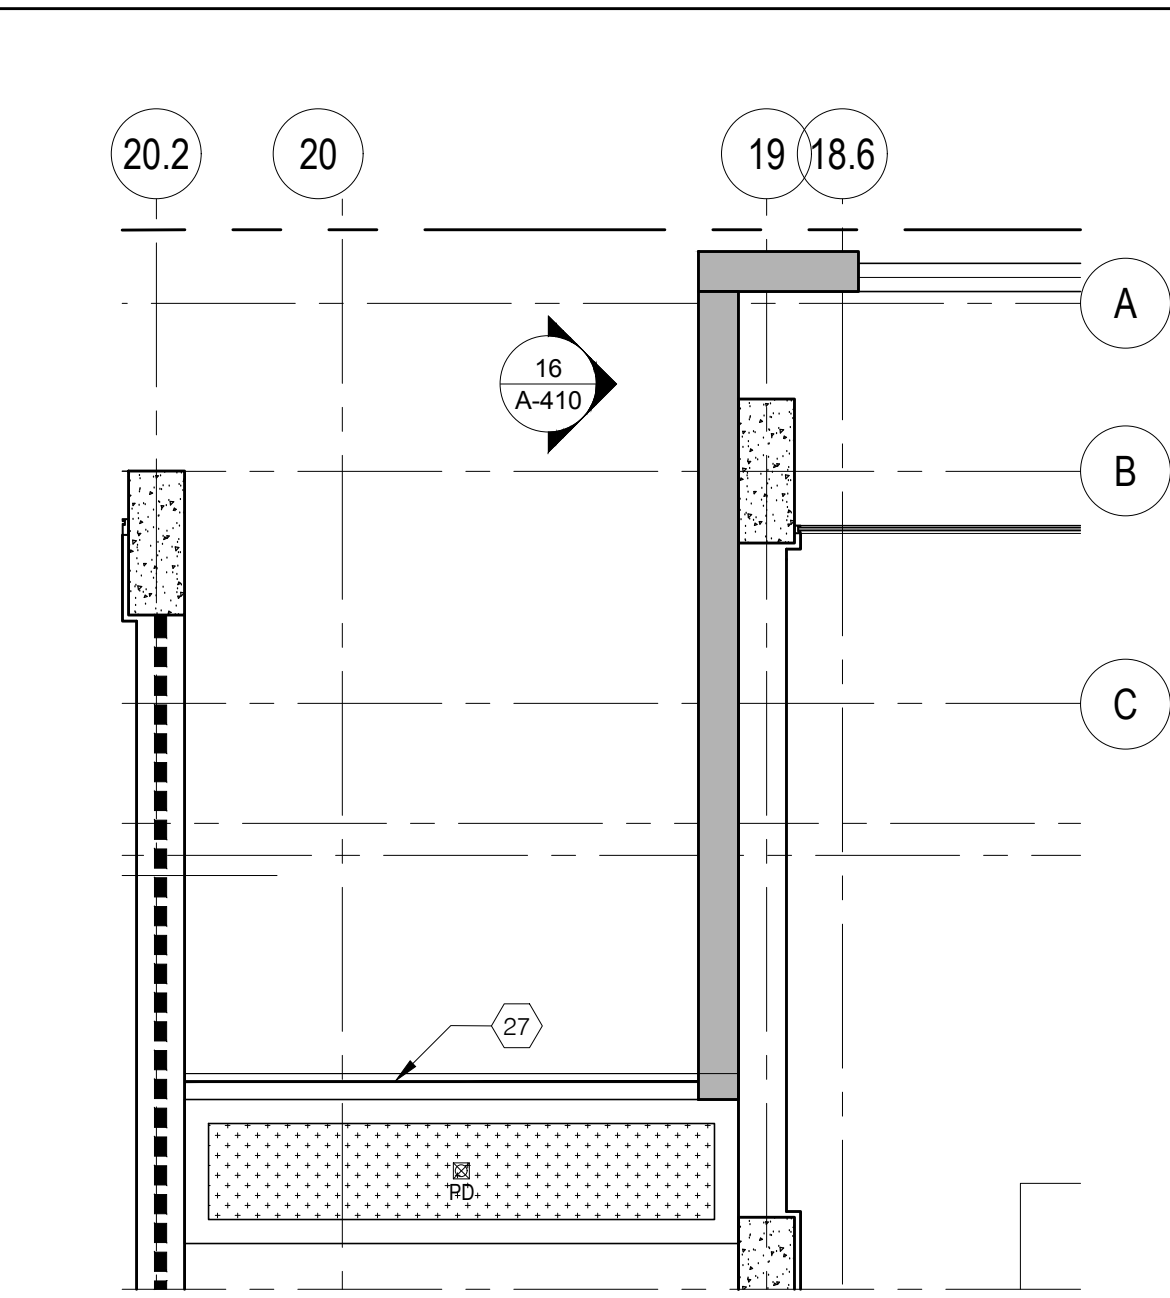

howard laks architects
1545 twelfth street,
santa monica, ca 90401
voice : 310-393-4465
fax : 310-393-2230

CONSULTANTS

710 WILSHIRE BOULEVARD
MIXED-USE HOTEL PROJECT
SANTA MONICA - CALIFORNIA, 90401
EXTERIOR DETAILS

DRAWN: SKH
CHECKED: HLA
APPROVED: -
SCALE: AS NOTED
SHEET

A-126

DATE: June 25, 2013
PROJECT NUMBER: HLA 0000000-00000