


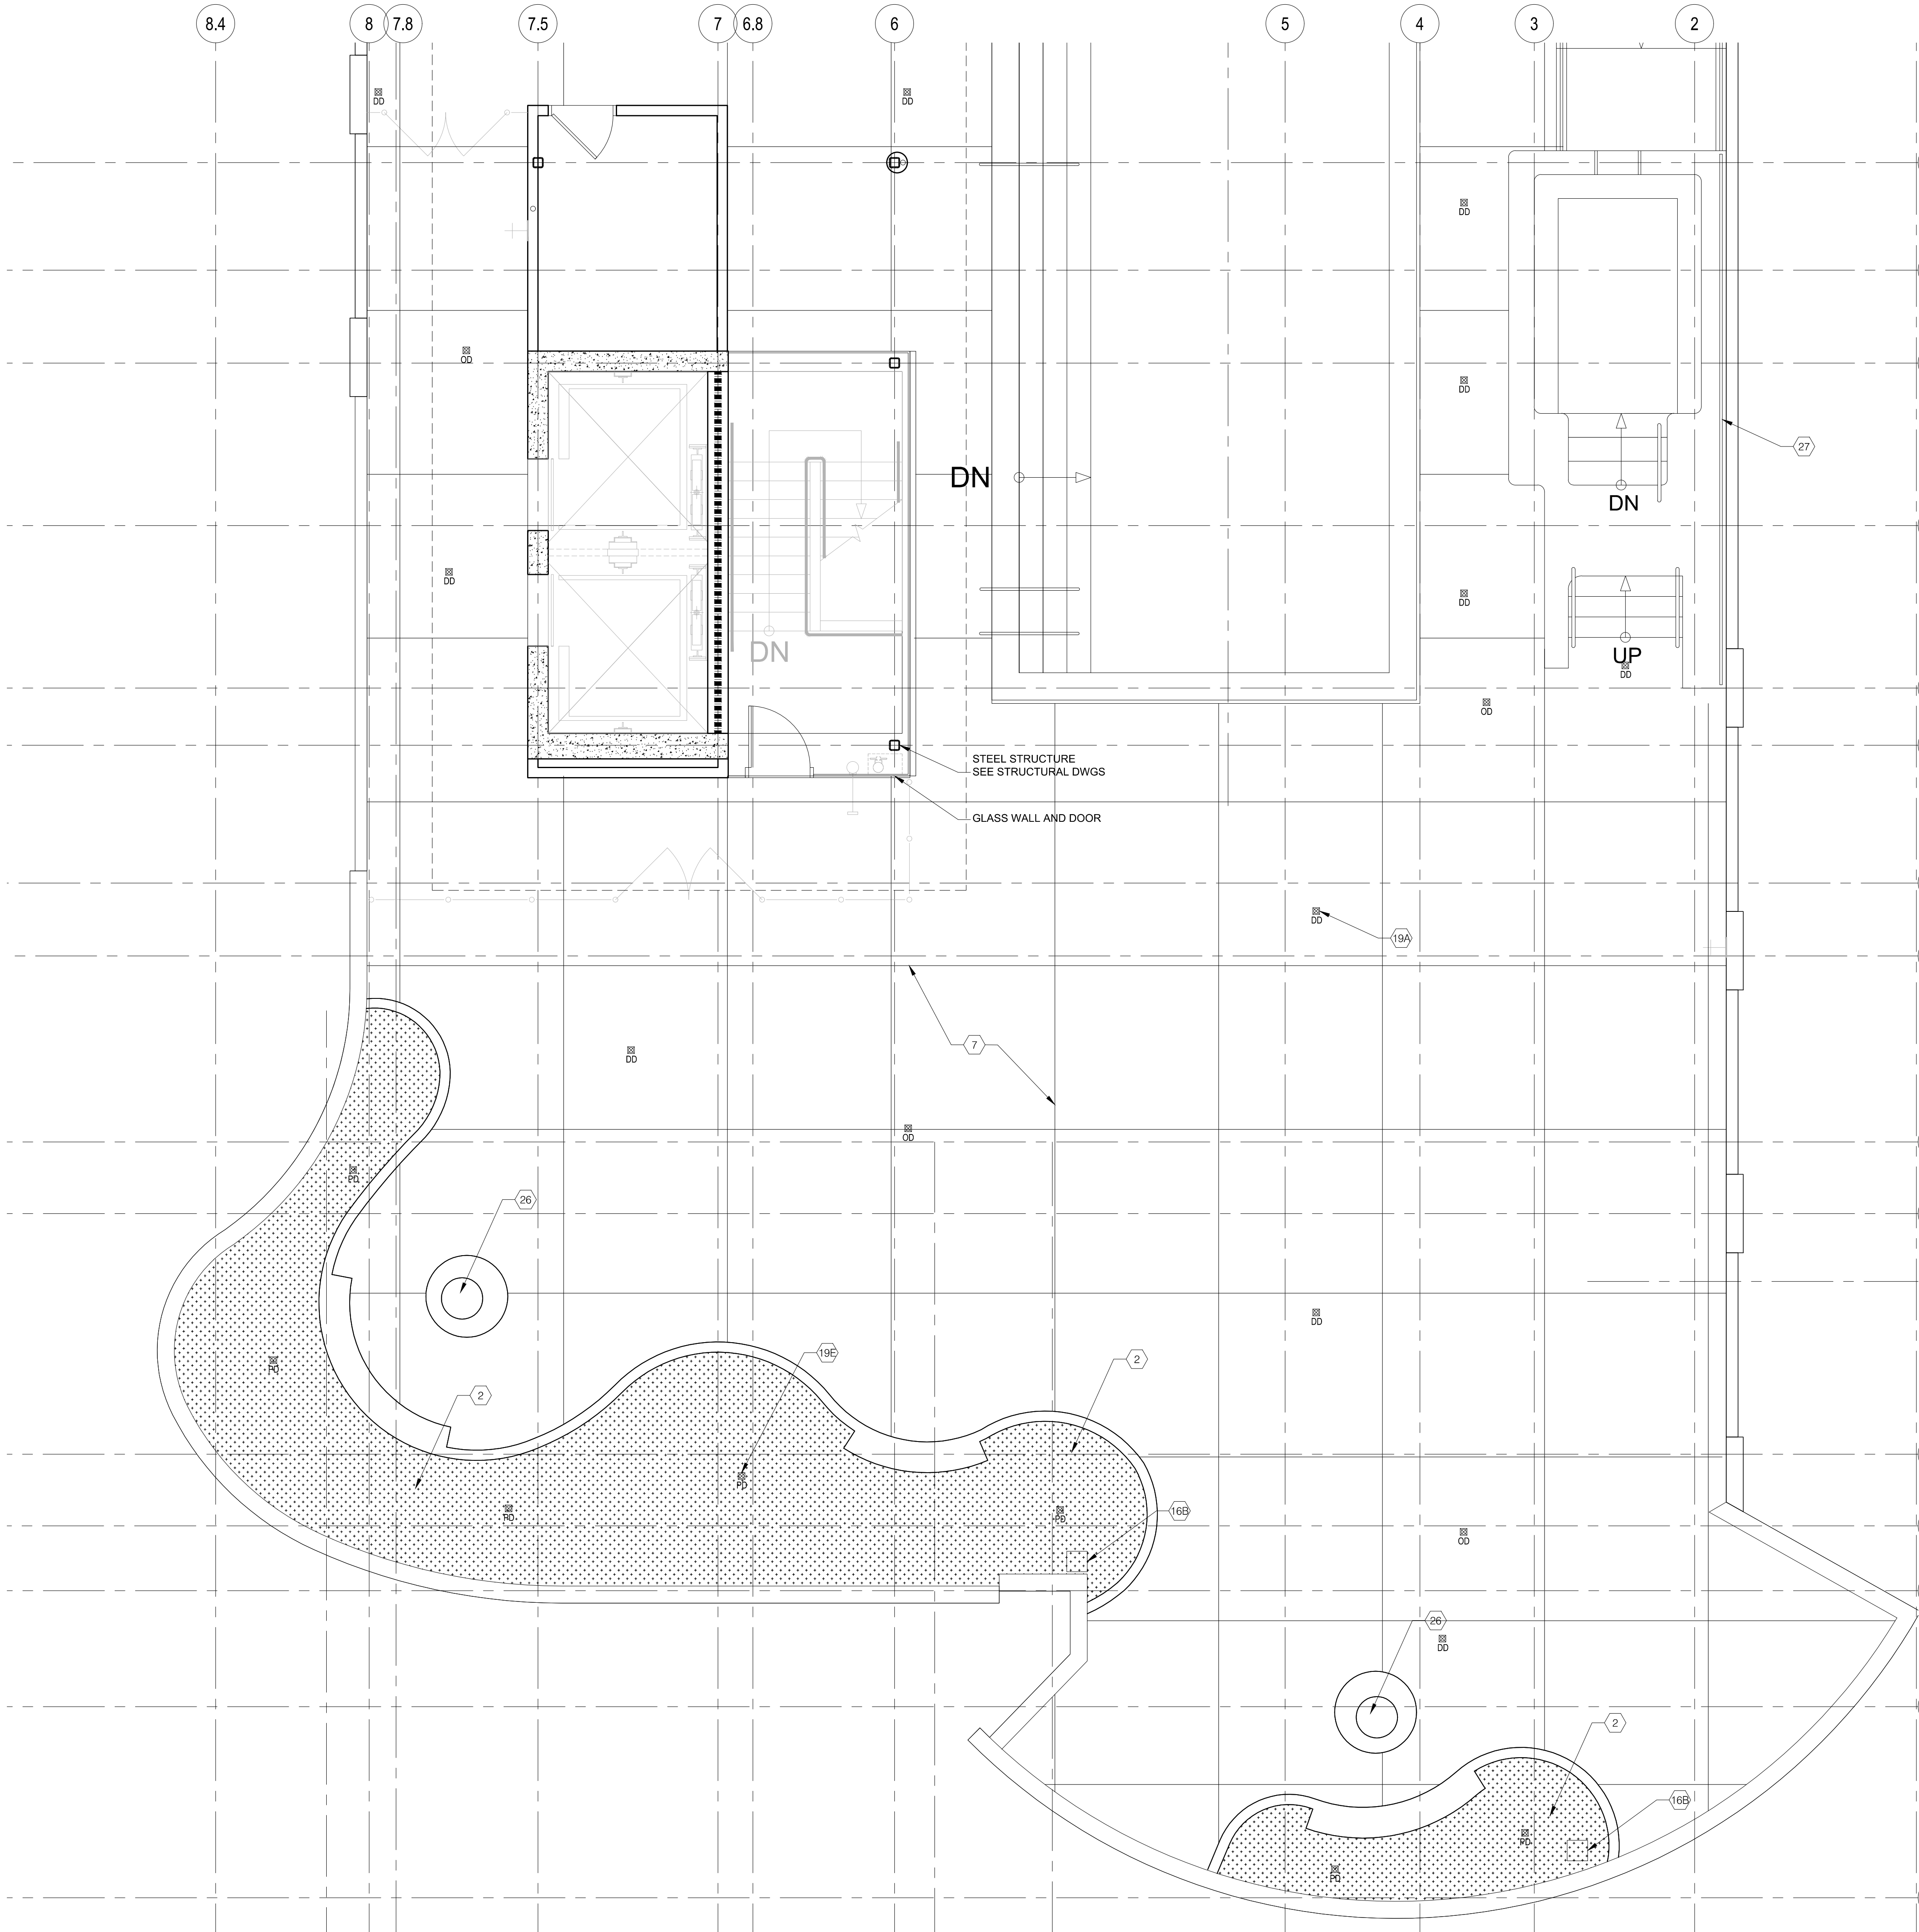

SOUTH TOWER LOOK OUT
7TH FLOOR

1/4" = 1'-0"

1

SITEPLAN KEYNOTE LEGEND

CATCH BASIN. SEE CIVIL	24	CANOPY OR BUILDING OVERHANG	20	DECK DRAIN OR OVERFLOW. STAINLESS STEEL. DTL 3/A-108 @TILE FLOOR FINISH	189	SWIM LIFT SOCKET SEE SP-2.7	18A
PROTECTIVE COLUMN GOARD RAIL	25	BOLLARD SEE DTL 20/A-107	21A	DECK DRAIN OVERFLOW. STAINLESS STEEL SEE DTL 4/A-108 @TERRAZZO FLOOR FINISH	190	TRANSFER WALL	18B
FIRE PIT	26	22" CONCRETE BOLLARD, BY QUICK CRETE.	21B	PLANTER DRAIN. DTL 5/A-108	191	STAINLESS STEEL DECK DRAIN OR OVERFLOW @7 LEVELS. SEE DTL 9/A-416	18A
CLEAR GLASS PRIVACY SCREEN	27	FULL HEIGHT MECH. LOUVER	22	PLANTER DRAIN OVERFLOW SEE LANDSCAPE SPEC	195		
FROSTED GLASS PRIVACY SCREEN	28	MECH. LOUVER	23				

BICYCLE RACK SEE DTL 15/A-108	14A	PROPOSED NEW GATE - SEE DTL 7/A-108	11A	EXISTING UTILITY	8
		PROPOSED NEW GATE - SEE DTL 21/ A-108	11B	NEW SPECIALTY EXTERIOR FLOOR FINISH	7
		PROPOSED NEW STEEL GATE	11C	NEW GAS METER	8
				VEHICLE FIRE DEPARTMENT (4)CONNECTION, CROKER # 6322. SEE DTL XX/A-107	9A
		VALET AREA	12		
		PROPOSED COILING DOOR	13	NEW BACKFLOW ASSEMBLY	10
HOSE BIB SECURED WALL BOX, ACORN OR EQUAL.18" A.F.F., U.N.O.	16A				
HOSE BIB SECURED GROUND BOX, ACORN OR EQUAL	16B				
REFER TO TREE PROTECTION NOTES ON SHEET A-002B	17				

PROPERTY LINE	1
NEW LANDSCAPE AREA. REFER TO LANDSCAPE PLANS	2
NEW CONCRETE SIDEWALK	3A
NEW CONCRETE CURB	3B
EXISTING CONCRETE SIDEWALK	4
EXISTING PUBLIC LANDSCAPE	5

GENERAL NOTES:

1. REFER TO LANDSCAPE PLANS FOR MATERIAL CALL OUT.
2. REFER TO A-130 SHEET & SERIES FOR FINISH FLOOR MATERIAL TRANSITIONS.
3. CONTACT PUBLIC LANDSCAPE 30 DAYS PRIOR TO PLANTING TO DETERMINE EXACT PLANTING LOCATION & APPROVAL OF TREES. PLANT 38" BOX AFROCARPUS FALCATUS STREET TREES AS NOTED ON LANDSCAPE DRAWINGS.
4. REFER TO CIVIL DRAWINGS FOR OFF SITE IMPROVEMENTS IN THE PUBLIC RIGHT OF WAY.

REVISIONS

DATE	DESCRIPTION
05/07/2015	Medium 02
08/04/2015	Medium 03
10/29/2015	Medium 04
05/27/2016	Medium 05

hla

howard laks architects

1545 twelfth street,
santa monica, ca 90401

voice : 310-393-4465
fax : 310-393-2230

CONSULTANTS

710 WILSHIRE BOULEVARD

MIXED-USE HOTEL PROJECT
SANTA MONICA - CALIFORNIA 90401

7th FLOOR SITE WORK

DRAWN

SKH

CHECKED

HLA

APPROVED

-

SCALE

1/4" = 1'-0"

SHEET

A-128

DATE

June 25, 2013

PROJECT NUMBER

HLA 0000000-00000