


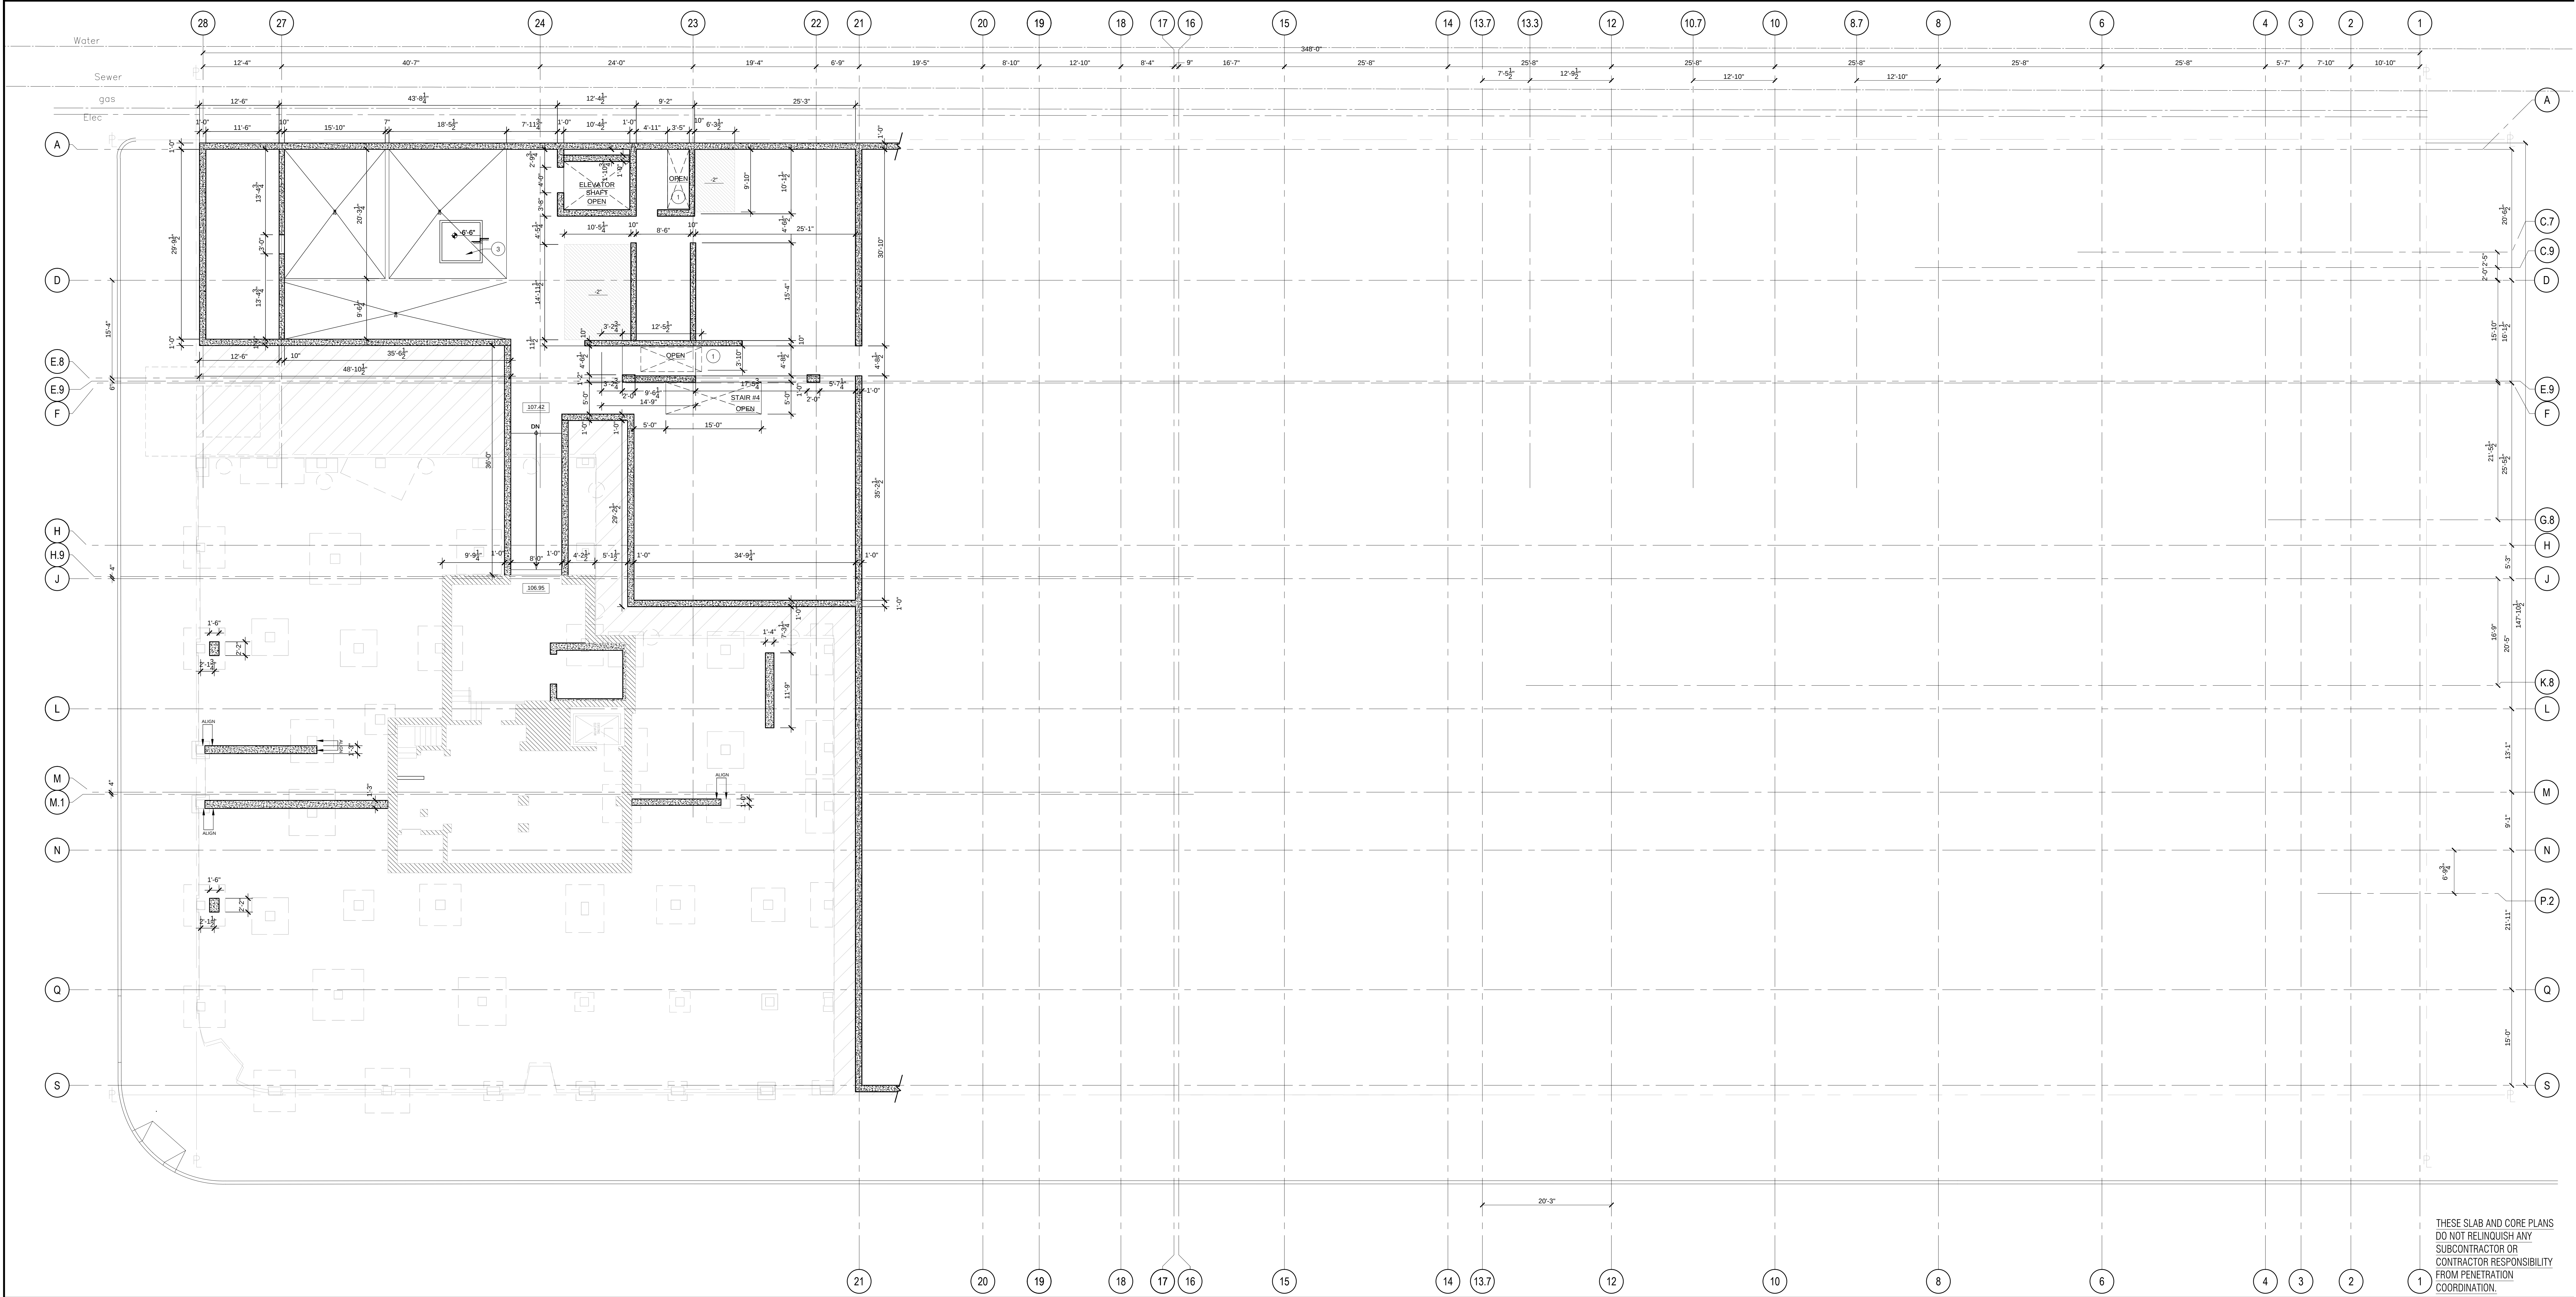

SLAB & CORE PLAN KEYNOTE LEGEND

NOTE:
REFER TO STRUCTURAL DRAWINGS FOR STRUCTURAL
COLUMN SIZE LOCATION AND WALL THICKNESS.
STRUCTURAL GOVERNS OVER ARCHITECTURAL

- SHAFT OPENING ①
- SLAB DEPRESSION ②
- CONCRETE PAD ③

THESE SLAB AND CORE PLANS
DO NOT RELINQUISH ANY
SUBCONTRACTOR OR
CONTRACTOR RESPONSIBILITY
FROM PENETRATION
COORDINATION.

REVISIONS

DATE	DESCRIPTION
05/07/2013	Medium 02
06/04/2013	Medium 03
10/29/2013	Medium 04
05/27/2013	Medium 05

hla

howard laks architects

1545 tenth street
santa monica, ca 90401

voice : 310-393-4465
fax : 310-393-2230

CONSULTANTS

710 WILSHIRE BOULEVARD
MIXED-USE HOTEL PROJECT
SANTA MONICA - CALIFORNIA 90401

BASEMENT LEVEL SLAB PLAN

DRAWN

SKH

CHECKED

HLA

APPROVED

-

SCALE

1/8" = 1'-0"

SHEET

A-156

DATE

June 25, 2013

PROJECT NUMBER

HLA 0000000-00000