


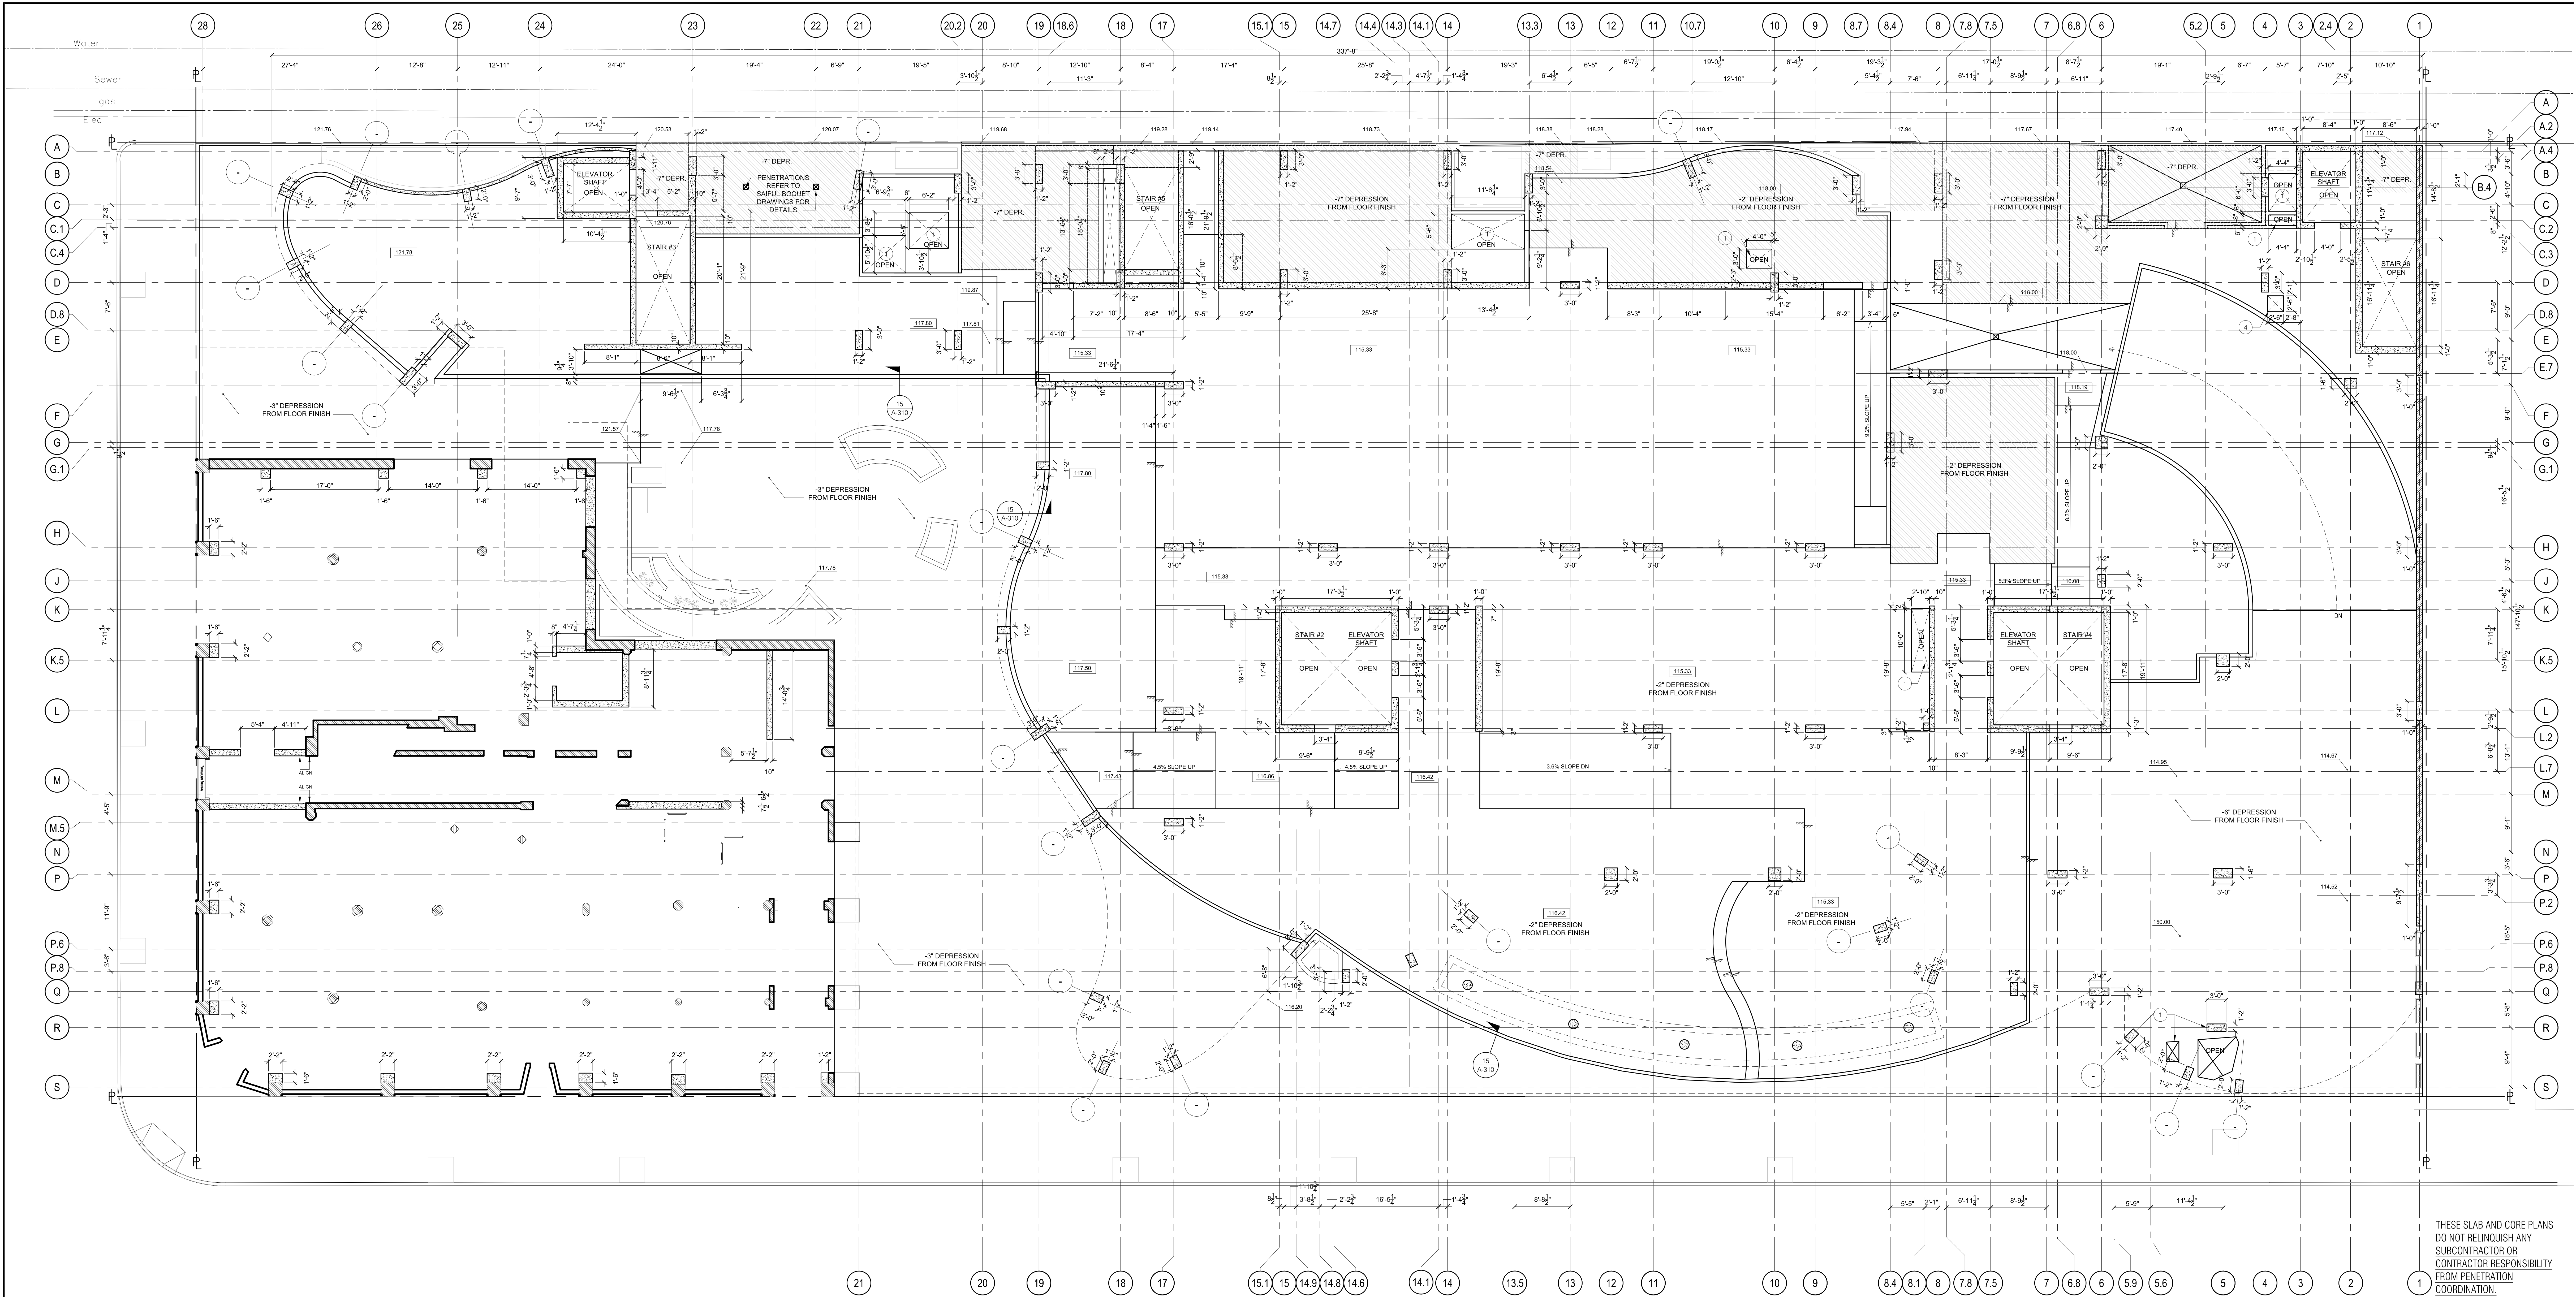

SLAB & CORE PLAN KEYNOTE LEGEND

NOTE:
REFER TO STRUCTURAL DRAWINGS FOR STRUCTURAL
COLUMN SIZE LOCATION AND WALL THICKNESS.
STRUCTURAL GOVERNS OVER ARCHITECTURAL

- SHAFT OPENING ①
SLAB DEPRESSION ②
CONCRETE PAD ③

THESE SLAB AND CORE PLANS
DO NOT RELINQUISH ANY
SUBCONTRACTOR OR
CONTRACTOR RESPONSIBILITY
FROM PENETRATION
COORDINATION.

REVISIONS

BY	DATE	DESCRIPTION
HLA	05/07/2015	Alabama 03
HLA	09/04/2015	Alabama 03
HLA	10/02/2015	Alabama 04
HLA	05/07/2016	Alabama 05

howard laks architects

1545 wealth street
santa monica, ca 90401

voice : 310-353-4455
fax : 310-353-2230

CONSULTANTS

710 WILSHIRE BOULEVARD
MIXED-USE HOTEL PROJECT
SANTA MONICA • CALIFORNIA 90401

GROUND FLOOR SLAB & CORE PLAN

DRAWN
CHECKED
APPROVED

SKH
HLA
-

SCALE
SHEET

1/8" = 1'-0"
A-157

DATE
PROJECT NUMBER

June 25, 2013
HLA 0000000-00000