


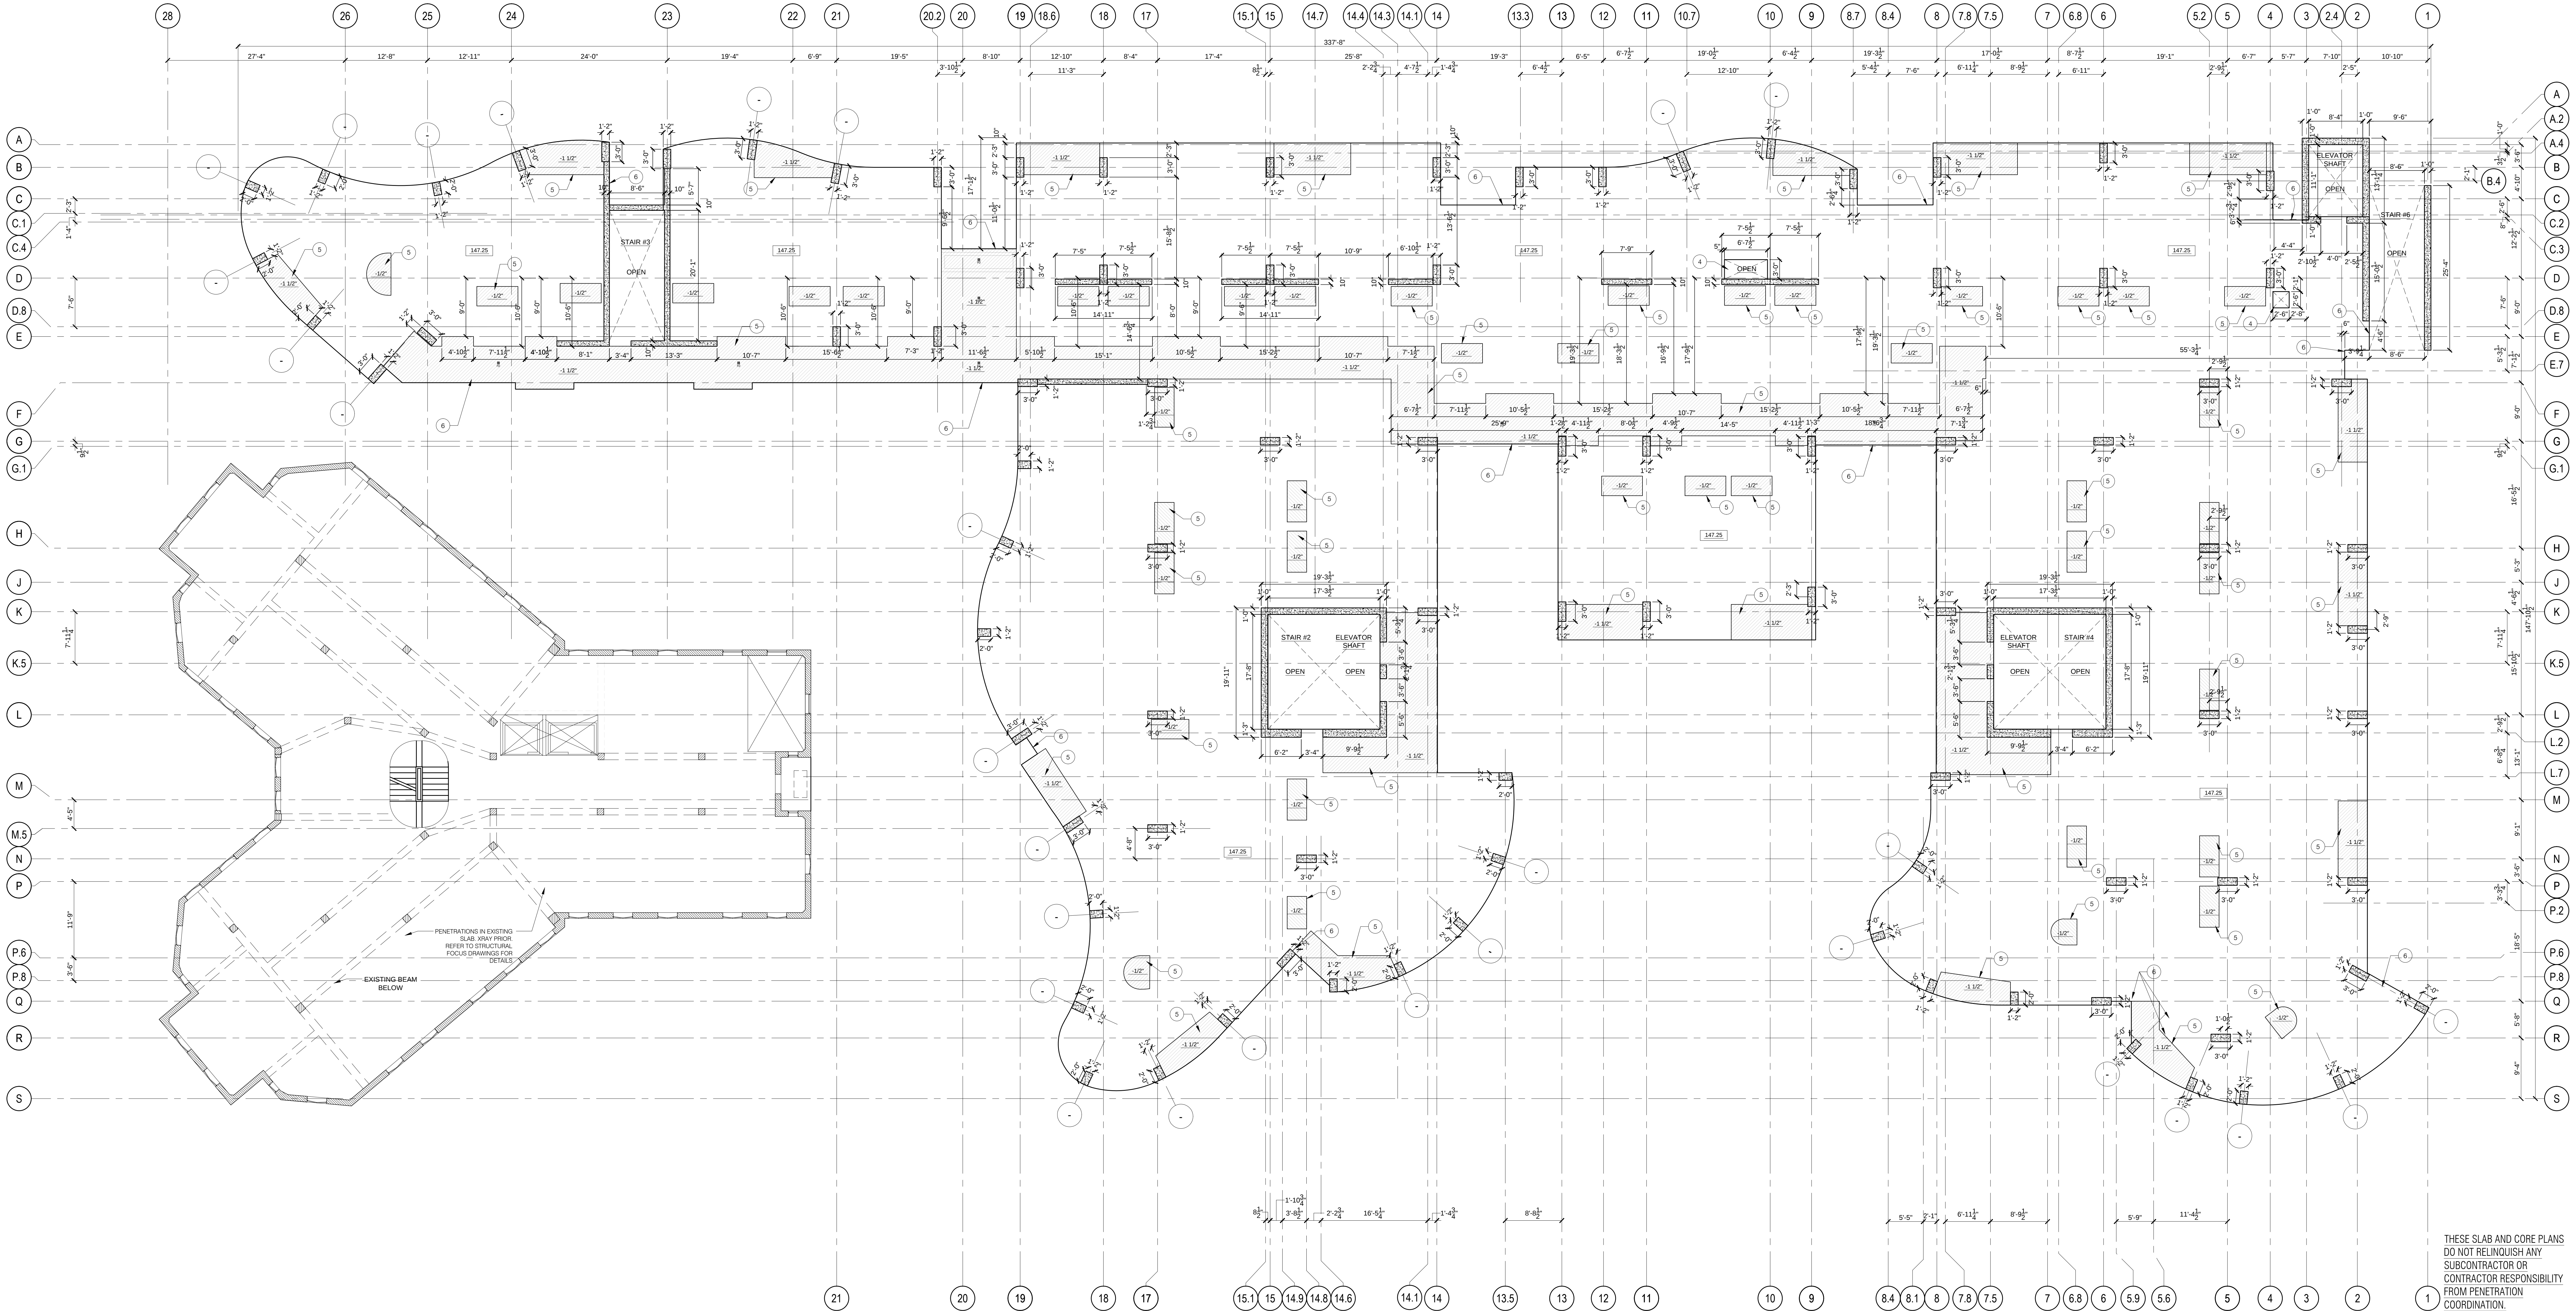

- SLAB & CORE PLAN KEYNOTE LEGEND
- NOTE:
REFER TO STRUCTURAL DRAWINGS FOR STRUCTURAL
COLUMN SIZE LOCATION AND WALL THICKNESS.
STRUCTURAL GOVERNS OVER ARCHITECTURAL
- SHAFT OPENING ①
- SLAB DEPRESSION ②
- CONCRETE PAD ③

PROJECT

DATE

REVISION

DESCRIPTION

05/07/2013

05/07/2013

05/07/2013

05/07/2013

MECHANICAL

MECHANICAL

MECHANICAL

MECHANICAL

MECHANICAL

MECHANICAL

MECHANICAL

MECHANICAL

hla

howard laks architects

1545 twelfth street,
santa monica, ca 90401

voice : 310-393-4465
fax : 310-393-2230

CONSULTANTS

710 WILSHIRE BOULEVARD

MIXED-USE HOTEL PROJECT

SANTA MONICA - CALIFORNIA 90401

THIRD FLOOR SLAB & CORE PLAN

DRAWN

SKH

CHECKED

HLA

APPROVED

-

SCALE

1/8" = 1'-0"

SHEET

A-159

DATE

June 25, 2013

PROJECT NUMBER

HLA 0000000-00000