


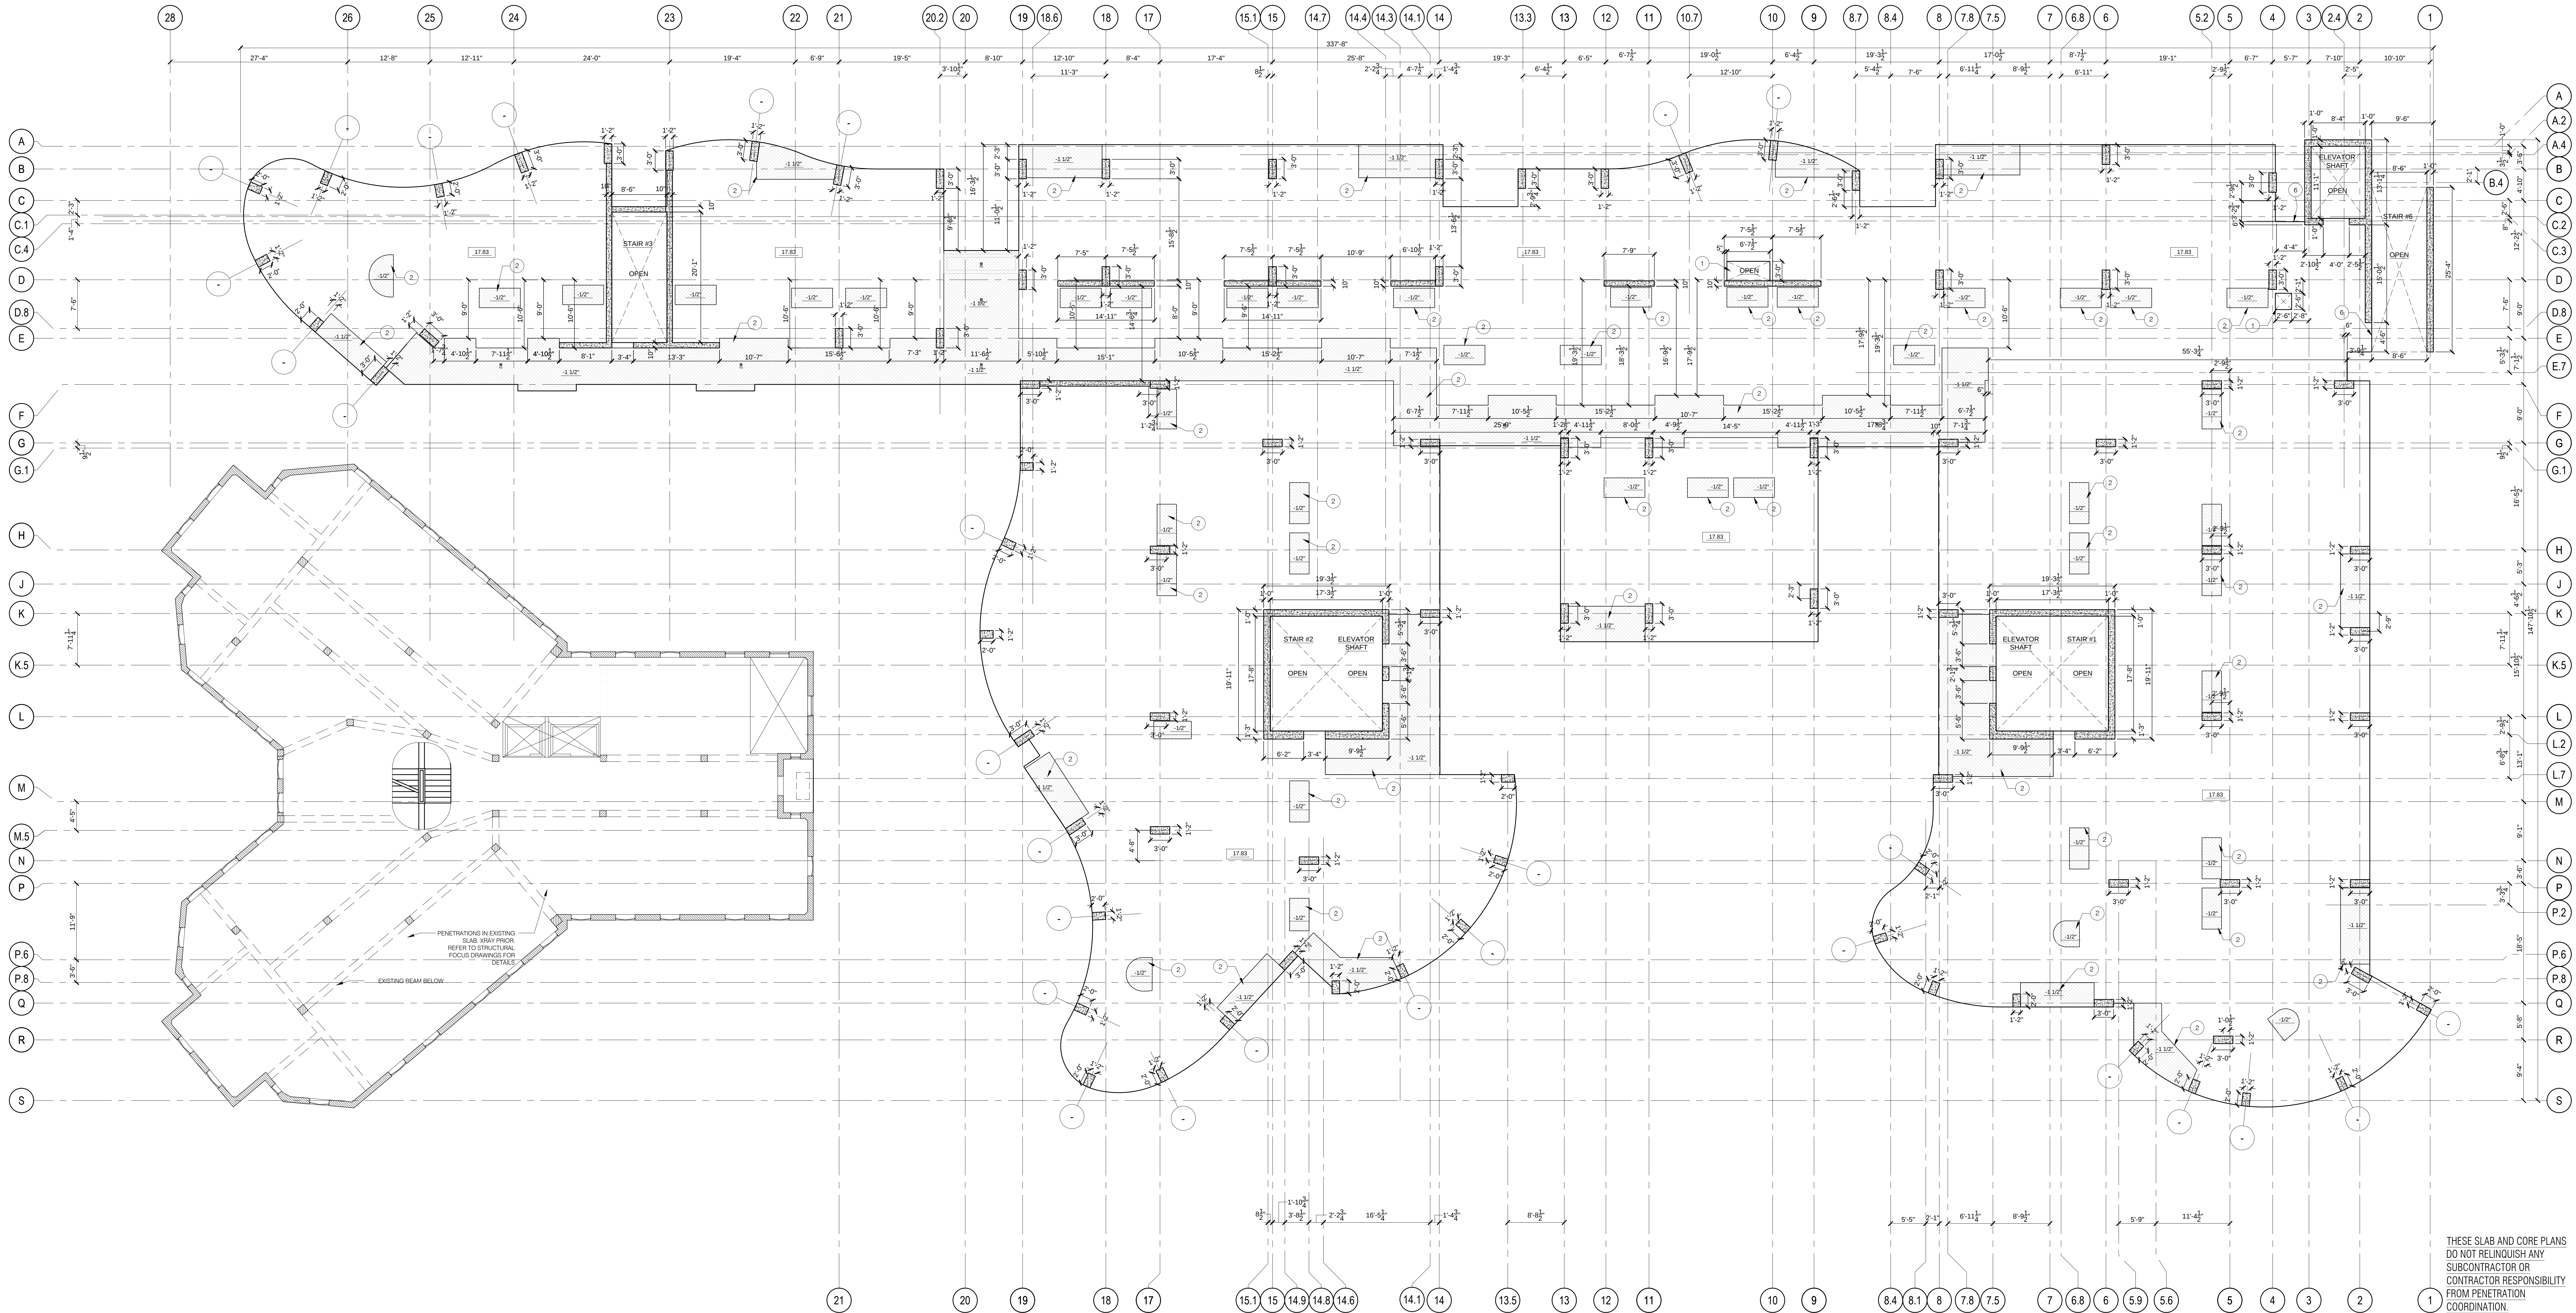

SLAB & CORE PLAN KEYNOTE LEGEND

NOTE:
REFER TO STRUCTURAL DRAWINGS FOR STRUCTURAL
COLUMN SIZE LOCATION AND WALL THICKNESS.
STRUCTURAL GOVERNS OVER ARCHITECTURAL

- SHAFT OPENING ①
SLAB DEPRESSION ②
CONCRETE PAD ③

THESE SLAB AND CORE PLANS
DO NOT RELINQUISH ANY
SUBCONTRACTOR OR
CONTRACTOR RESPONSIBILITY
FROM PENETRATION
COORDINATION.

PROJECT
DATE
05/07/2015
06/04/2015
10/29/2015
05/27/2016

DESCRIPTION
Middim 02
Middim 03
Middim 04
Middim 05

hla

howard laks architects

1545 twelfth street
santa monica, ca 90401

voice : 310-393-4465
fax : 310-393-2230

CONSULTANTS

710 WILSHIRE BOULEVARD
MIXED-USE HOTEL PROJECT
SANTA MONICA - CALIFORNIA 90401

FOURTH FLOOR SLAB & CORE PLAN

DRAWN
SRH

CHECKED
HLA

APPROVED
-

SCALE
1/8" = 1'-0"

SHEET
A-160

DATE
June 25, 2013

PROJECT NUMBER
HLA 0000000-00000