



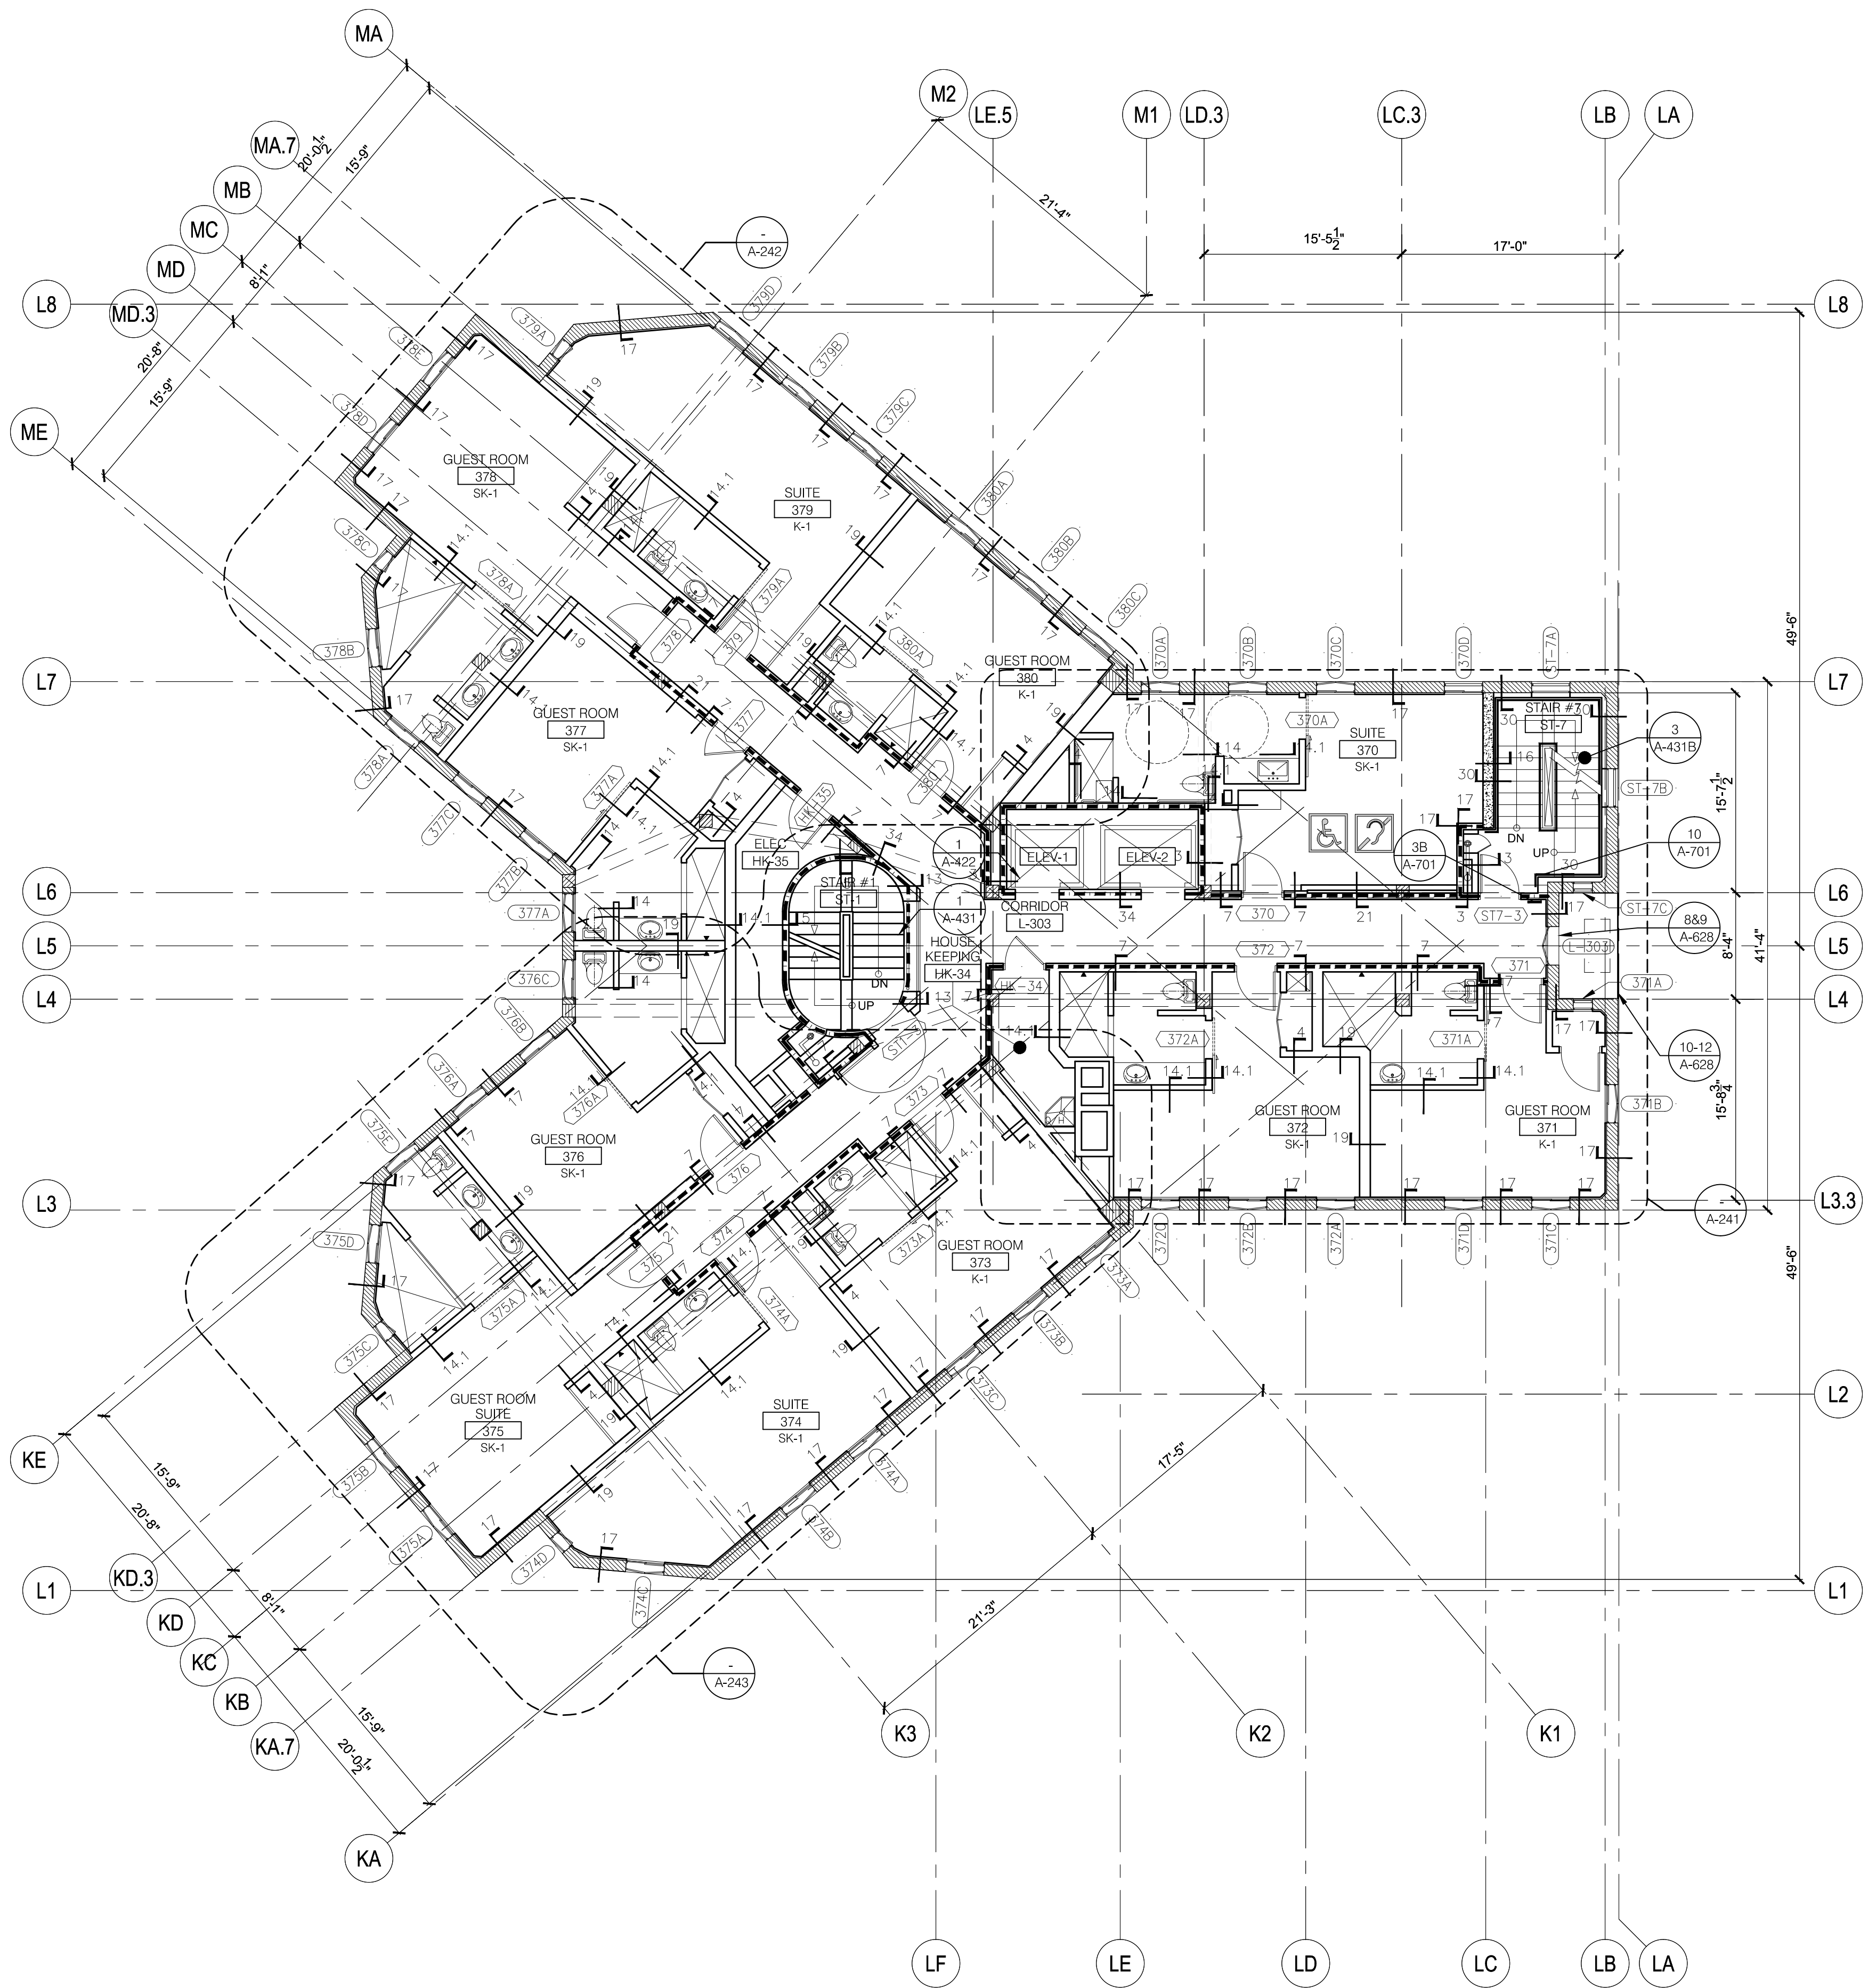

THIRD FLOOR HISTORIC LANDMARK BUILDING

1/8" = 1'-0"

2

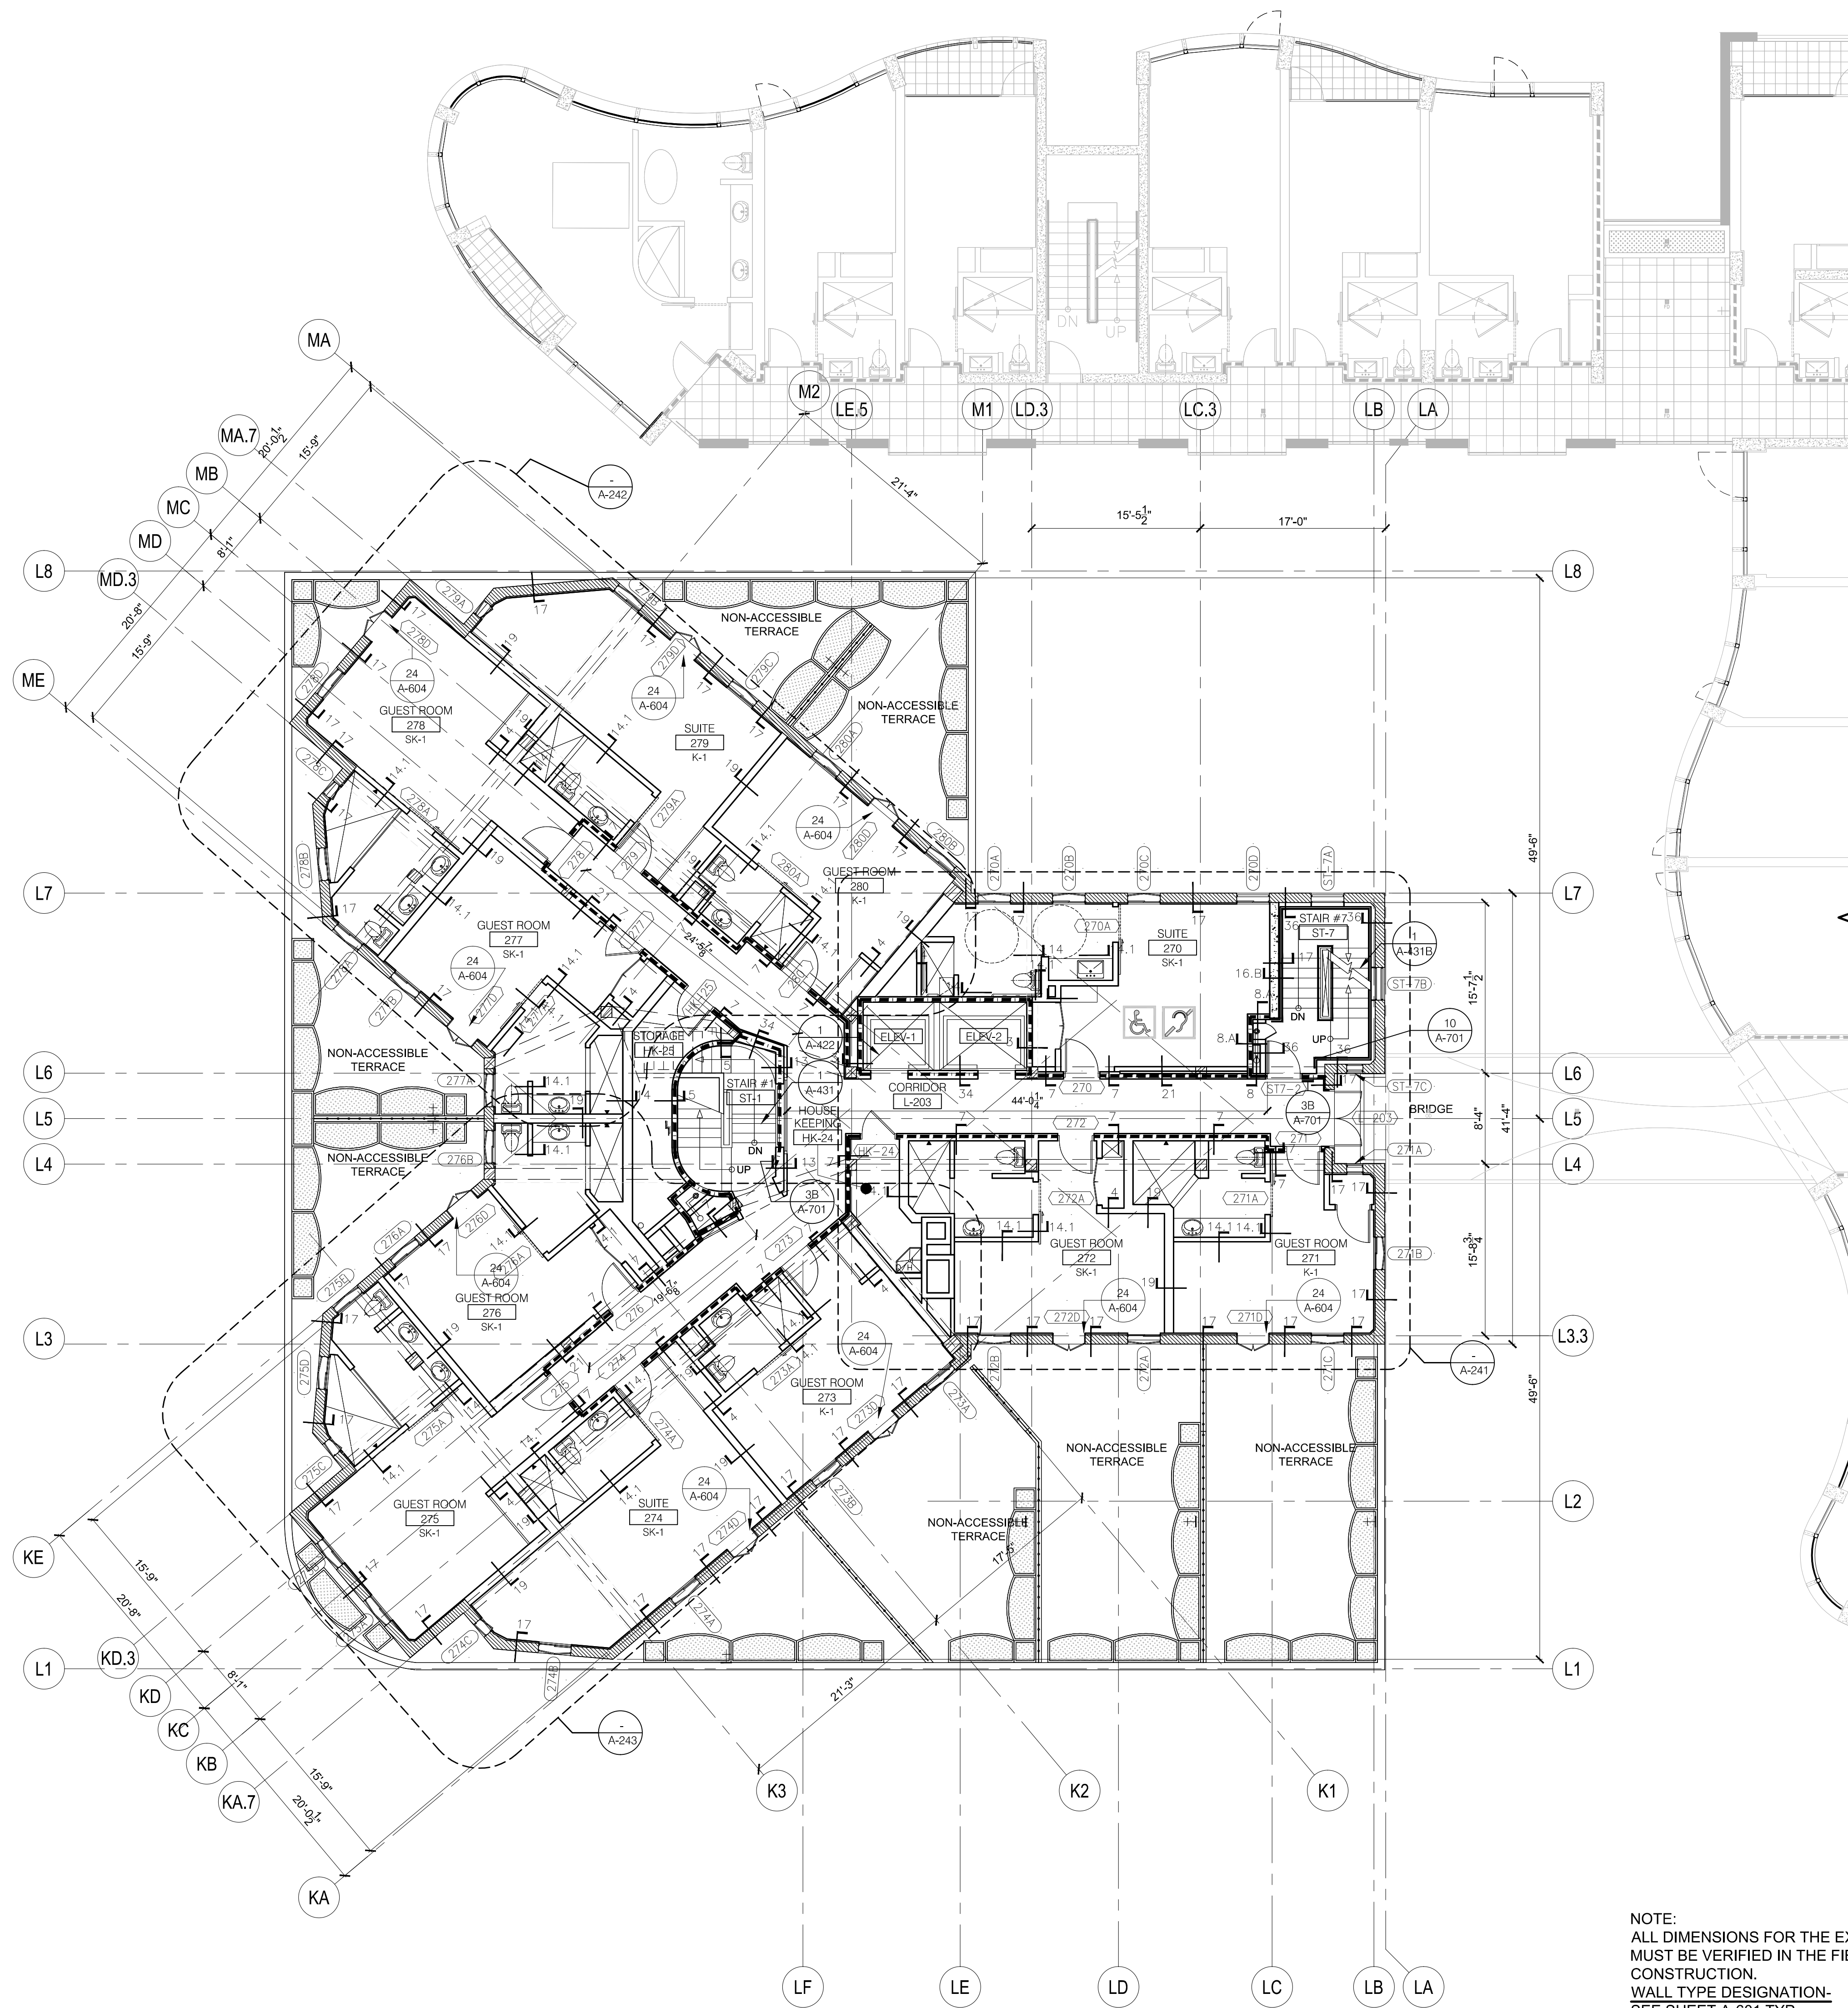

SECOND FLOOR HISTORIC LANDMARK BUILDING
REFER TO A-244 FOR FRP & PENETRATION COORDINATION OF 2ND FLOOR

1/8" = 1'-0"

1

PLAN KEYNOTE LEGEND		GENERAL GRAPHIC LEGEND:	
----	⑦	----	① 4 HOUR RATED CONC WALL
----	⑧	----	② 4 HOUR RATED CMU WALL
----		----	③ 4 HOUR RATED (E) CONC. WALL
----		----	④ NON-RATED WALLS
----		----	⑤ 2 HOUR RATED WALLS
----		----	⑥ 1 HOUR RATED WALLS
----		----	⑦ REFER TO SHEET A-601 FOR ALL WALL TYPES