



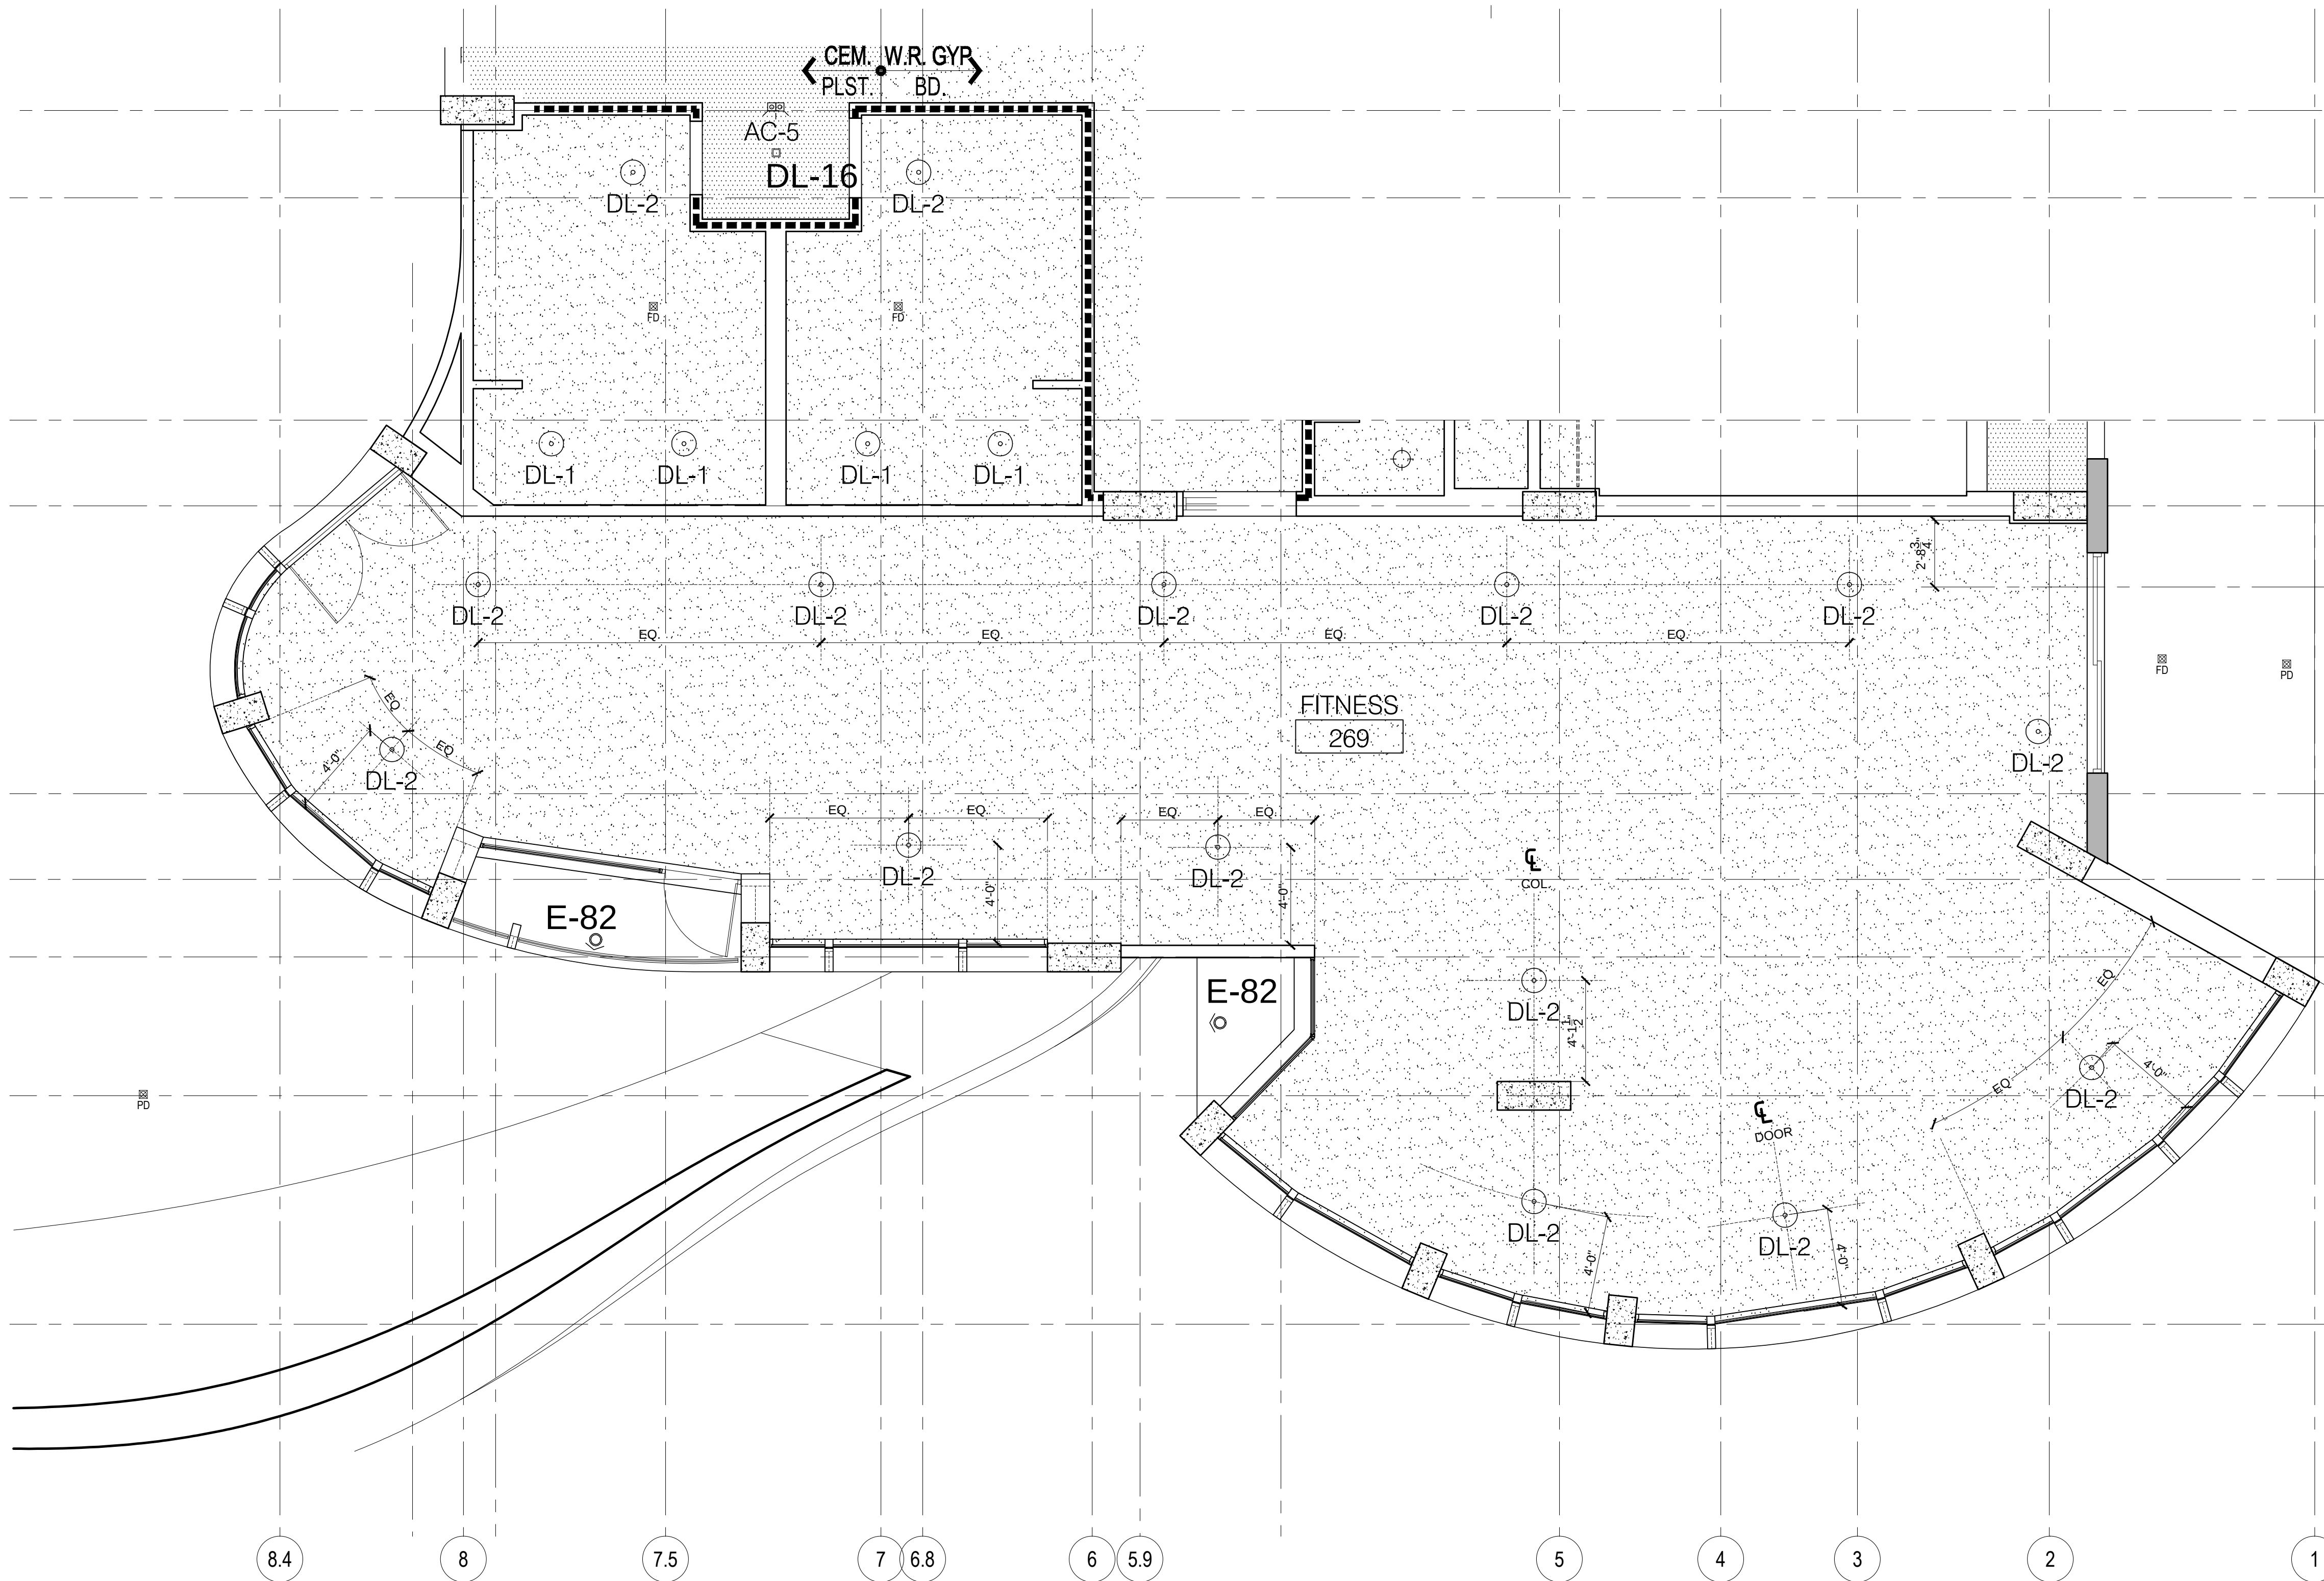

ENLARGED PLAN FOR FITNESS ROOM, MENS & WOMENS TOILET


1/4" = 1'-0"

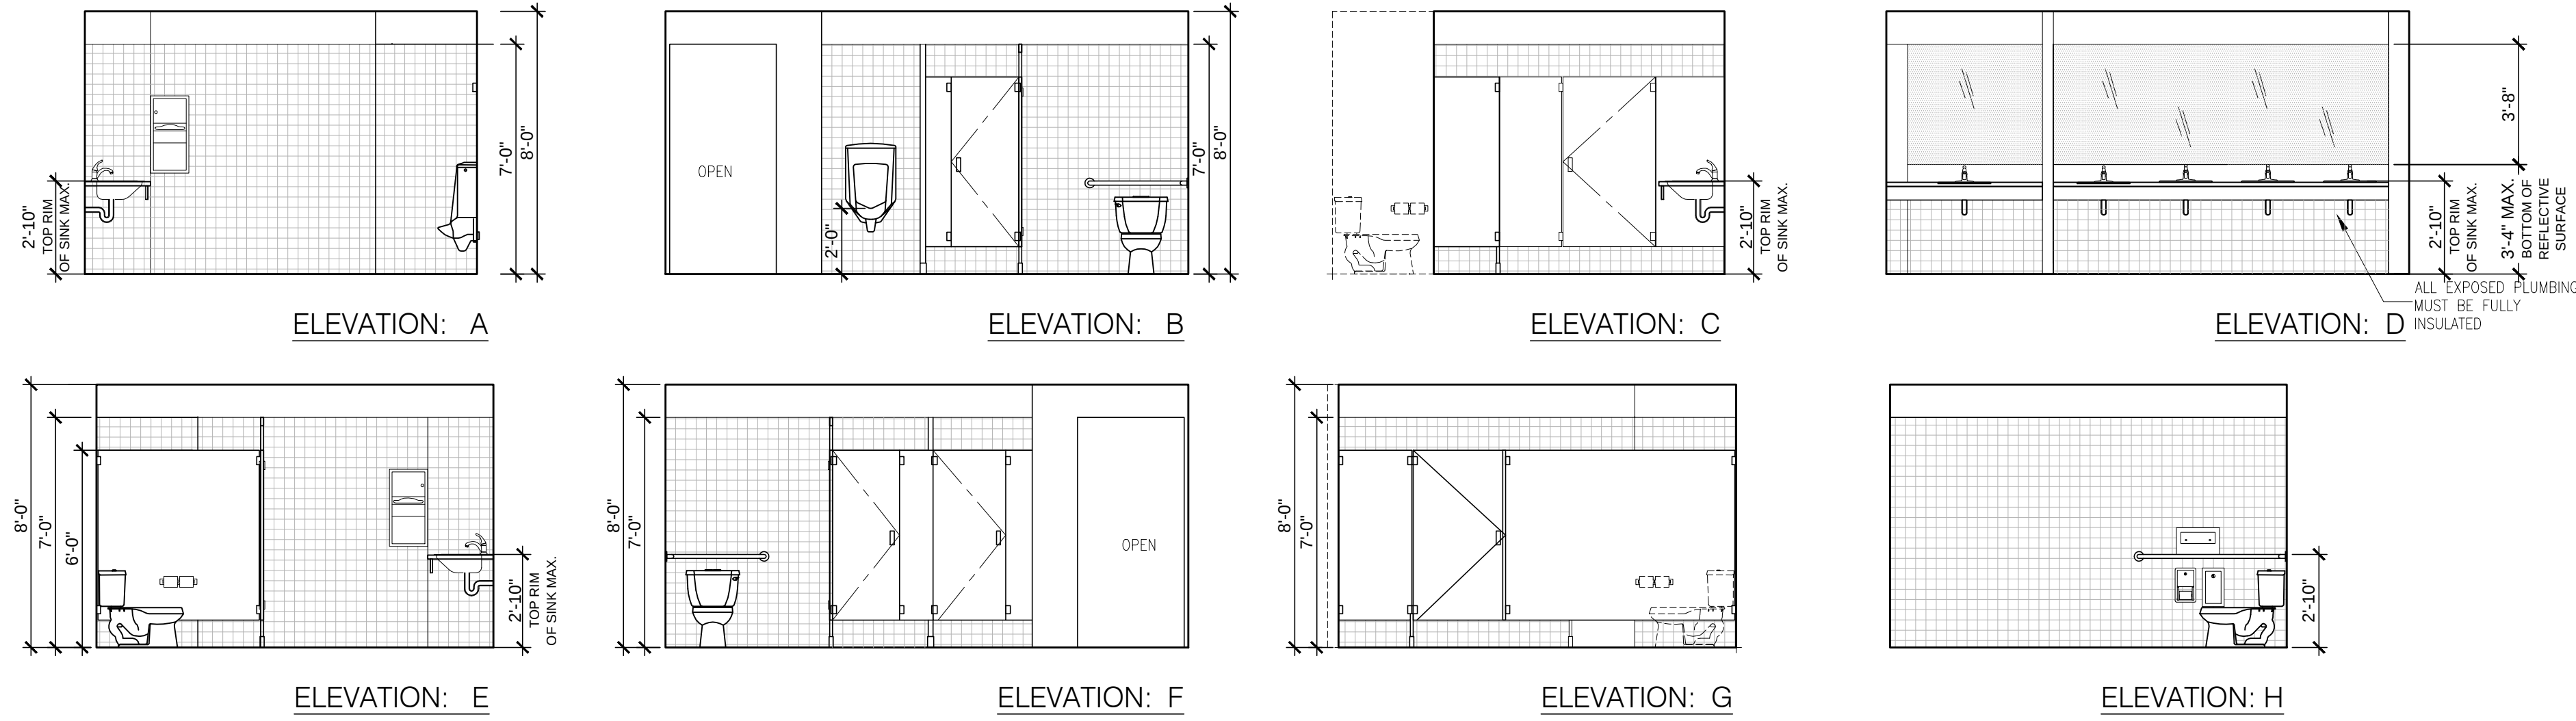

TOILET ROOM ELEVATIONS

1/4" = 1'-0"

2

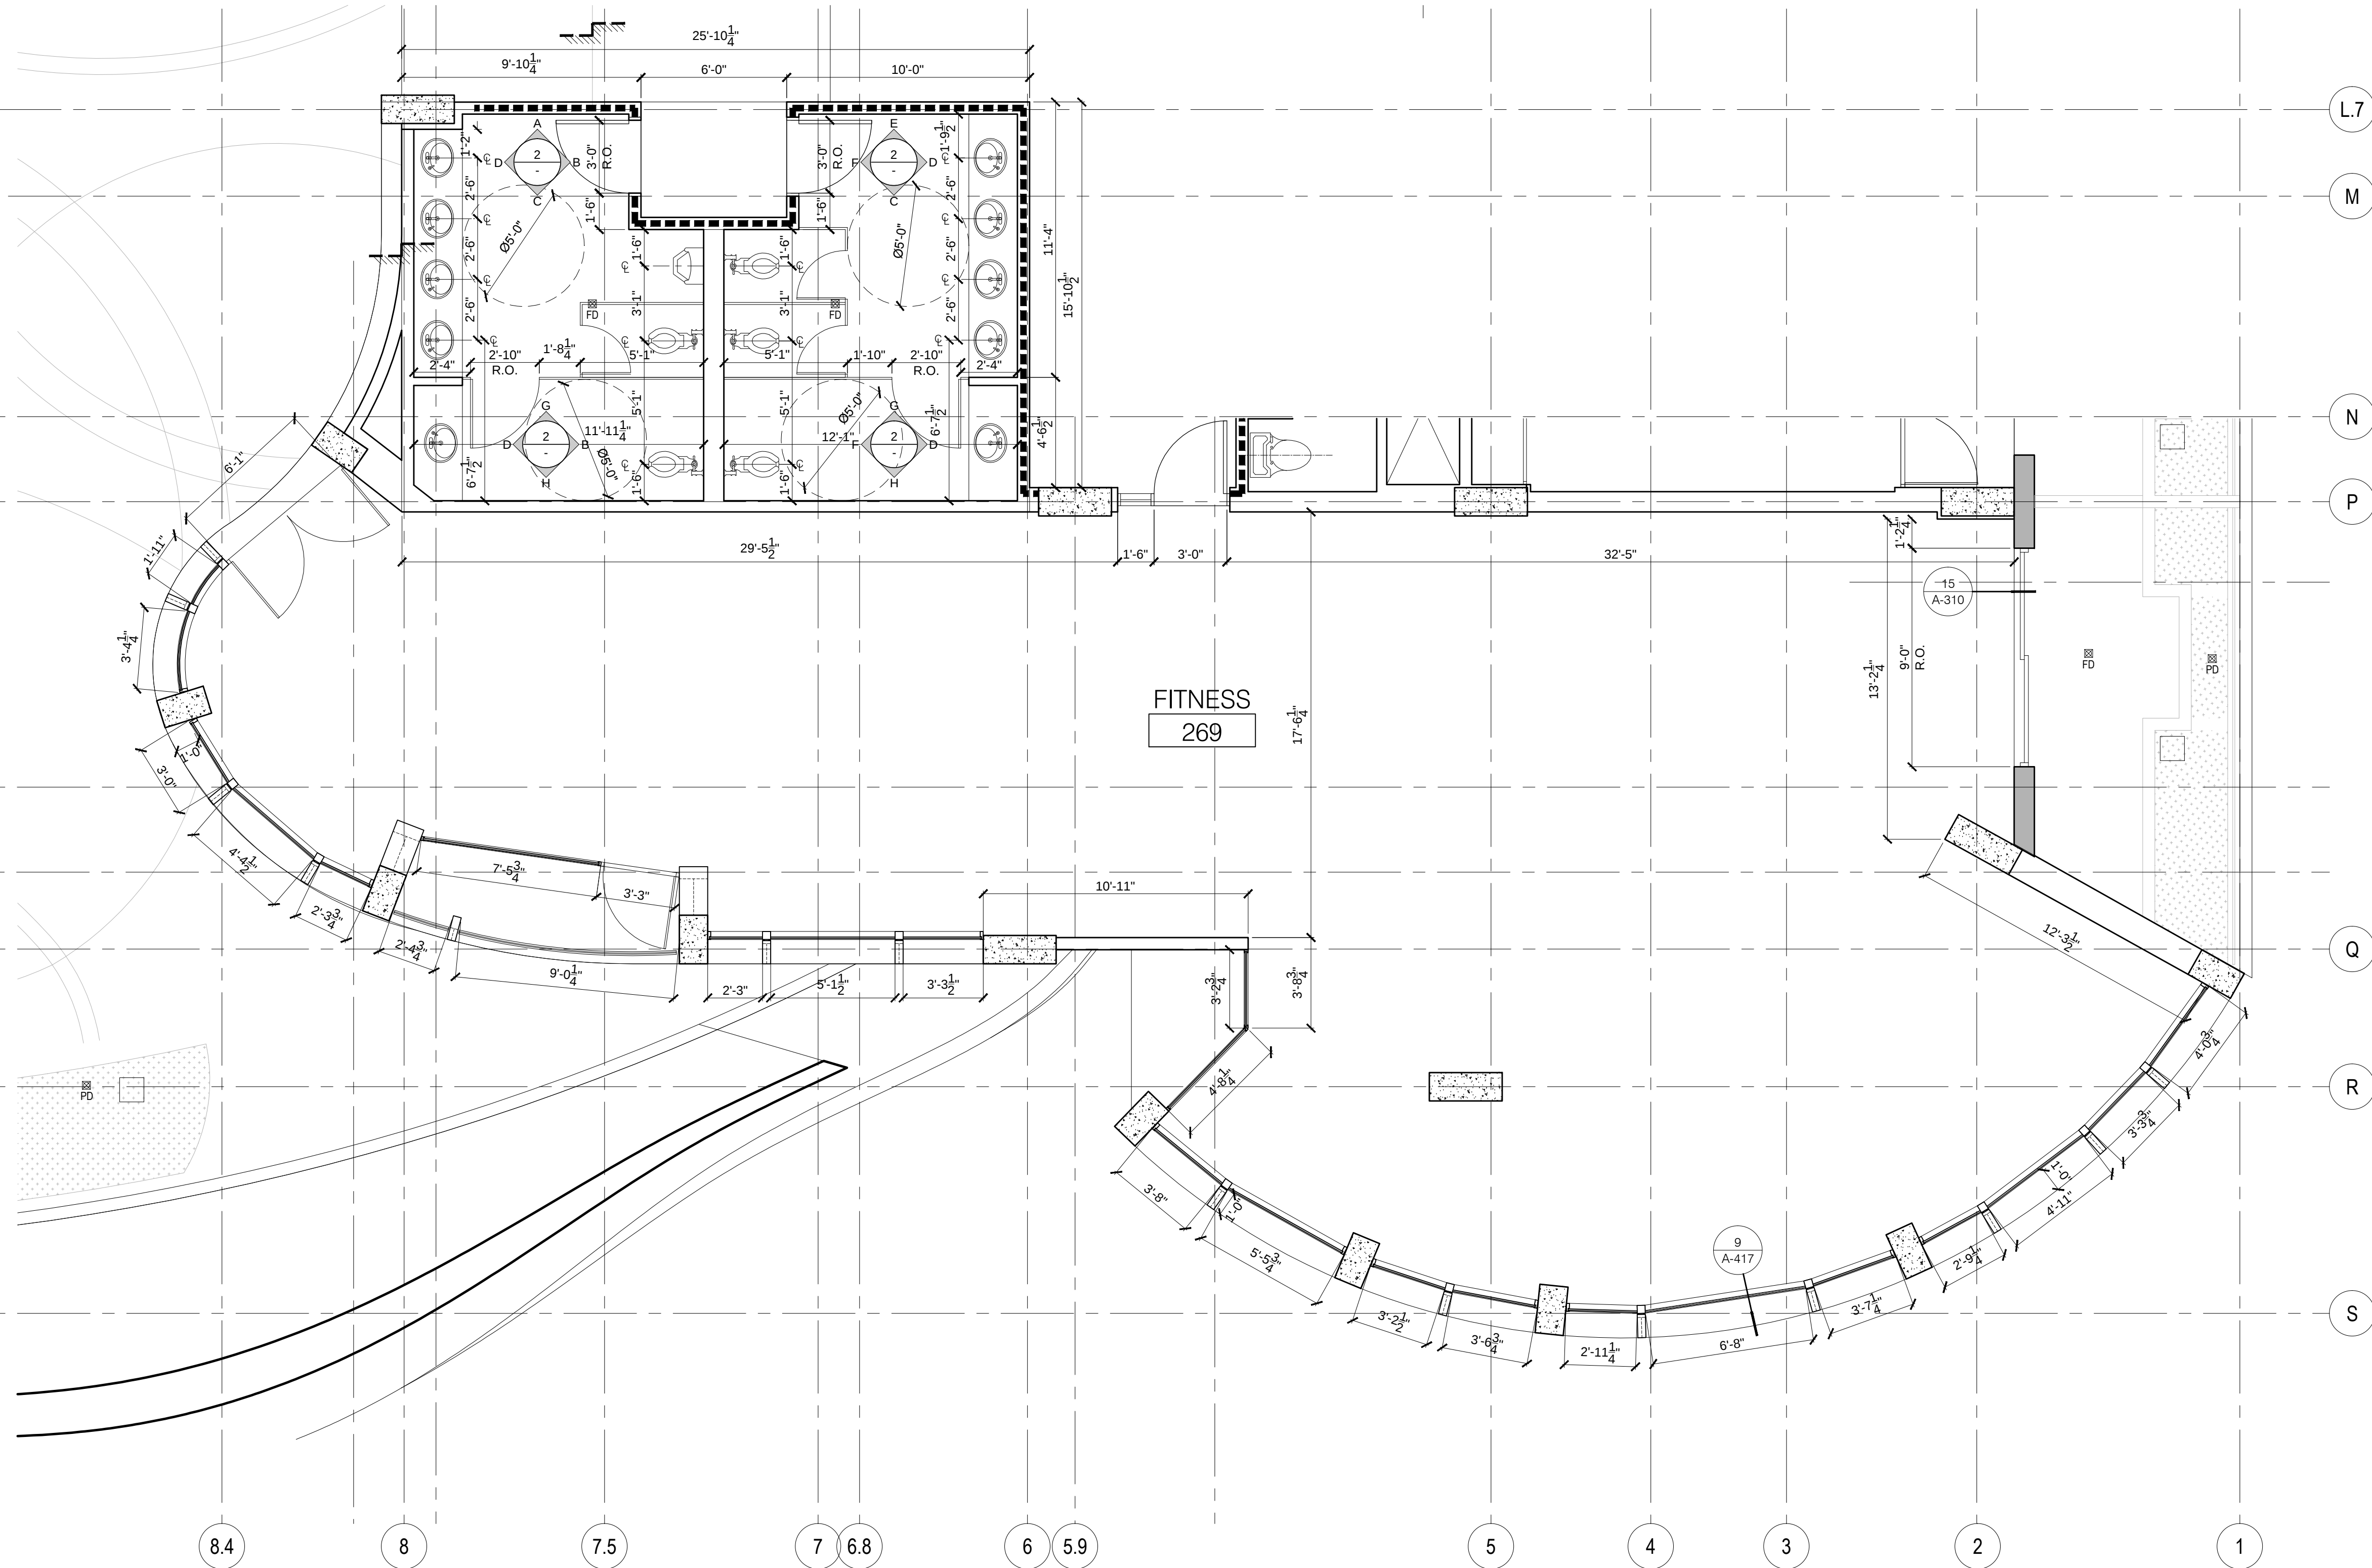

ENLARGED PLAN FOR FITNESS ROOM, MENS & WOMENS TOILET

1/4" = 1'-0"

1