



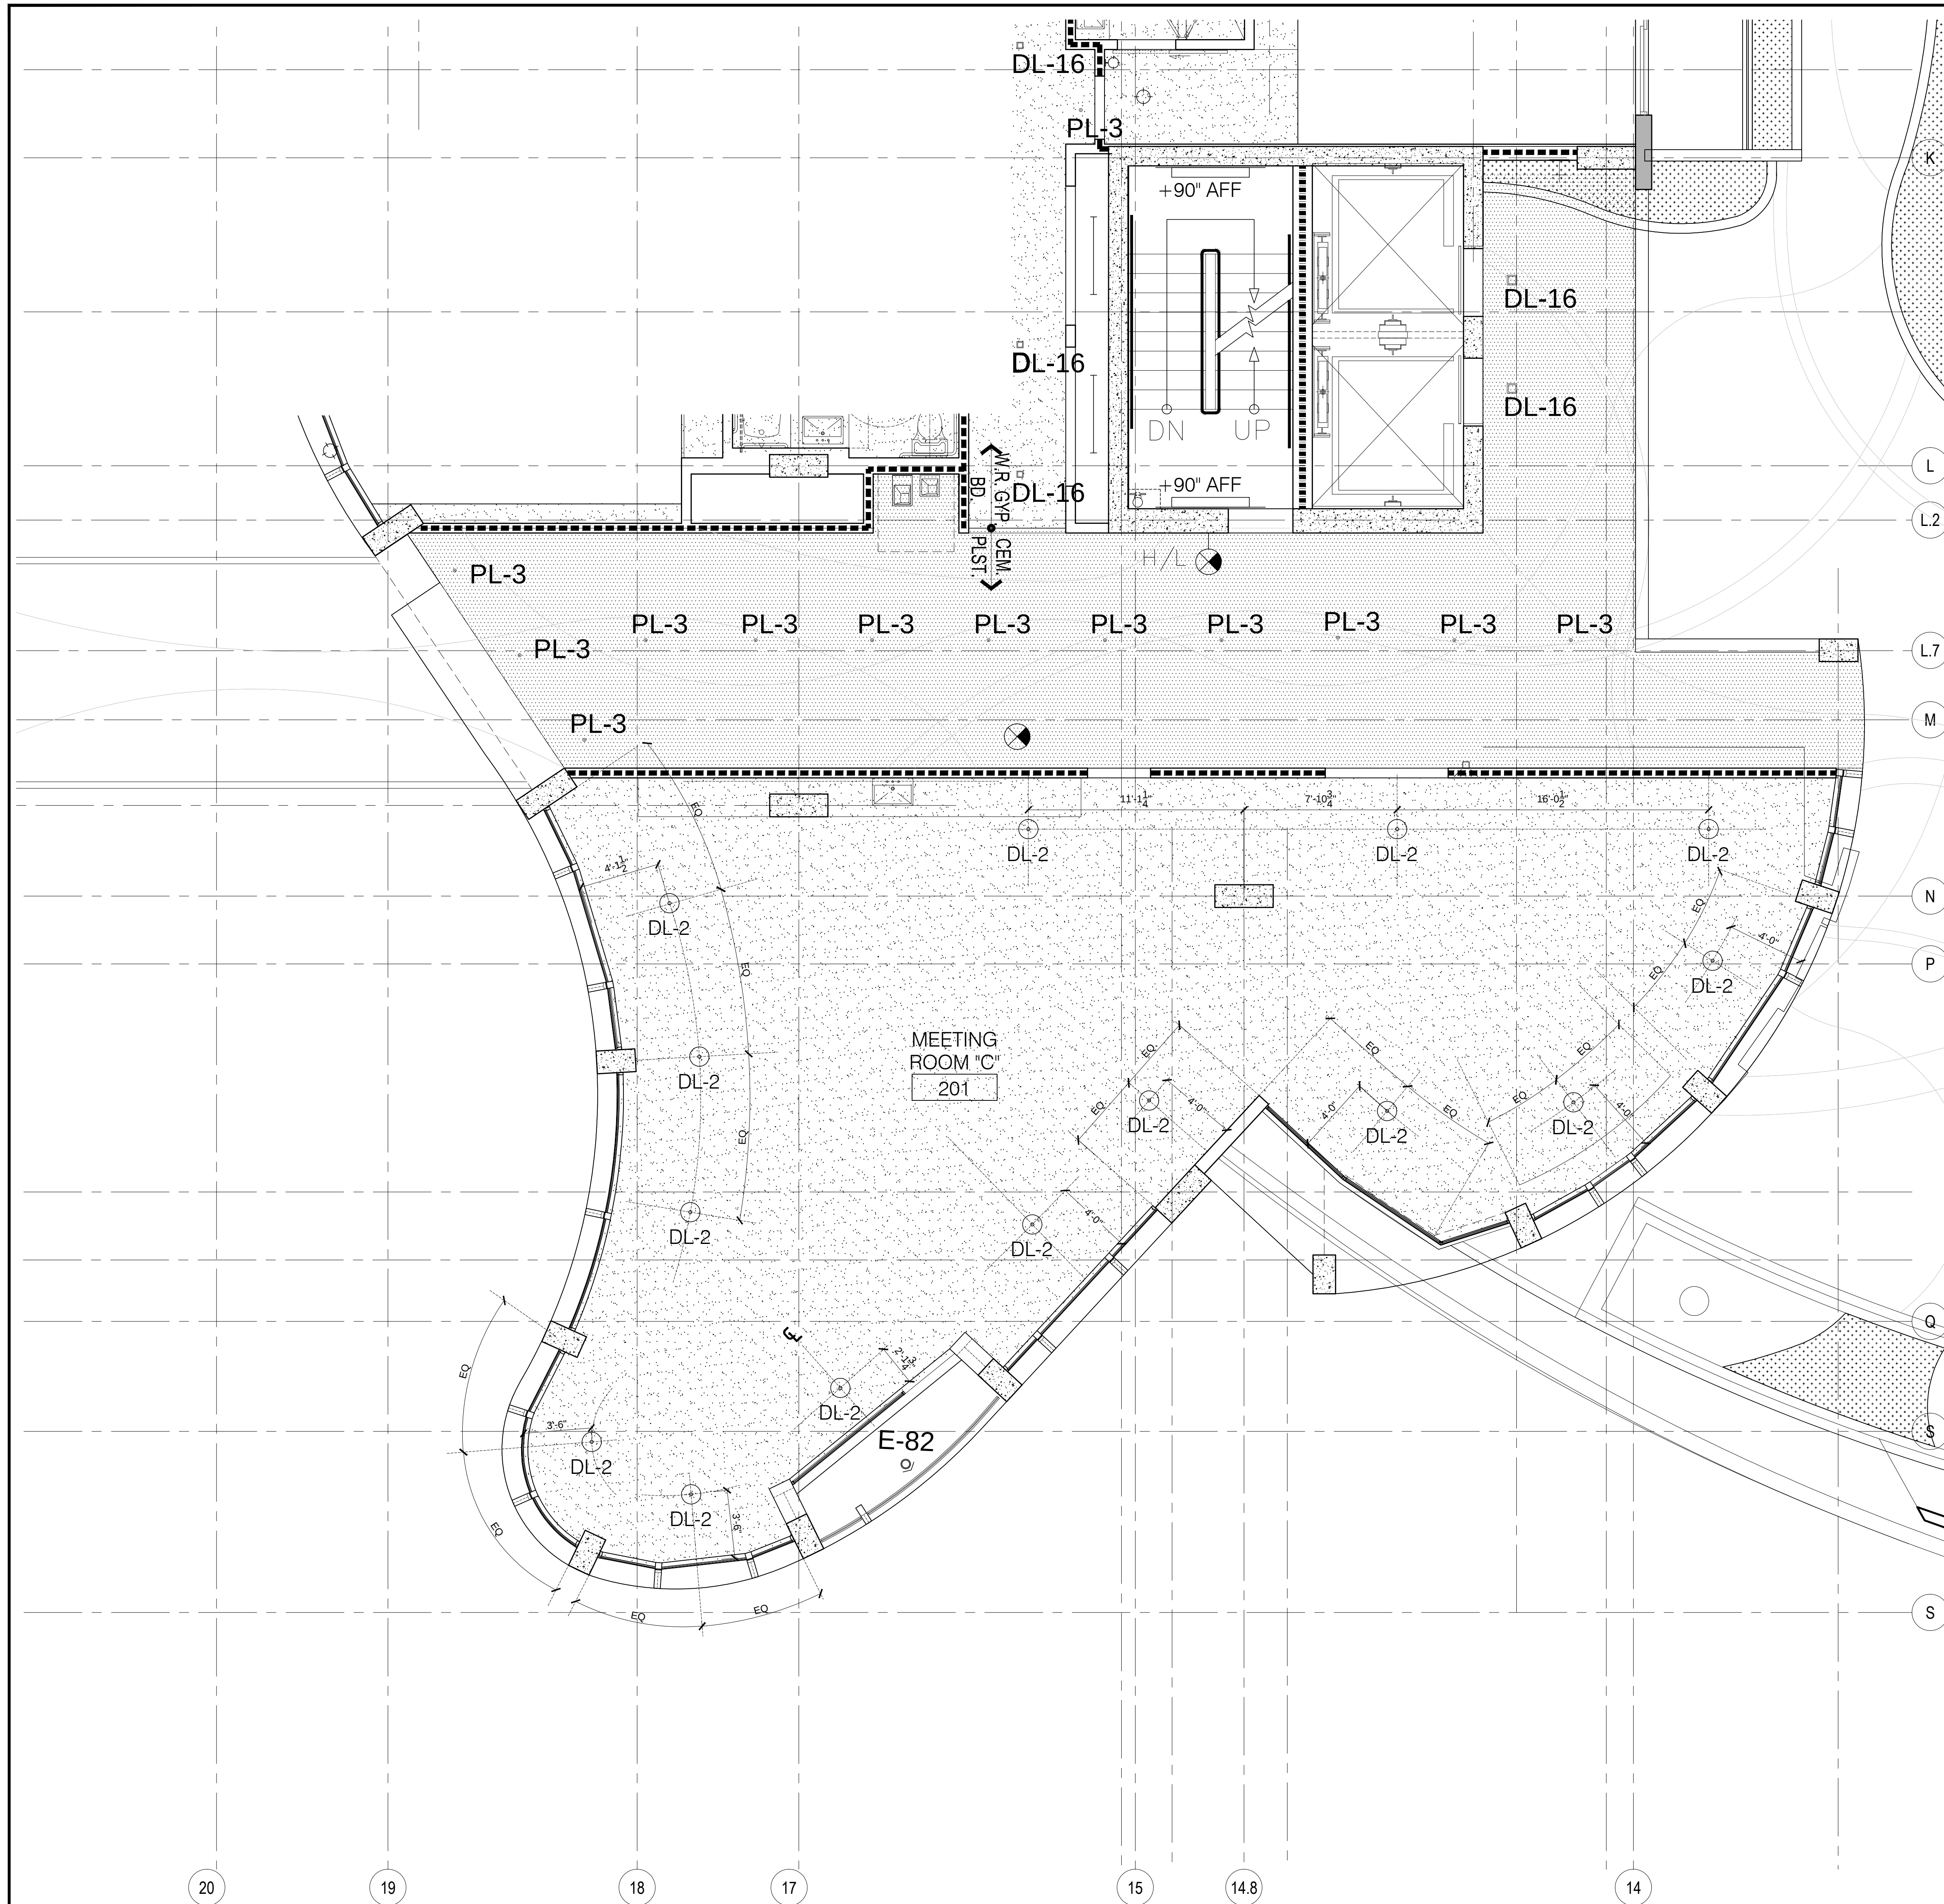

ENLARGED RCP PLAN OF MEETING ROOM

$$\frac{1}{4}'' = 1'-0''$$

2

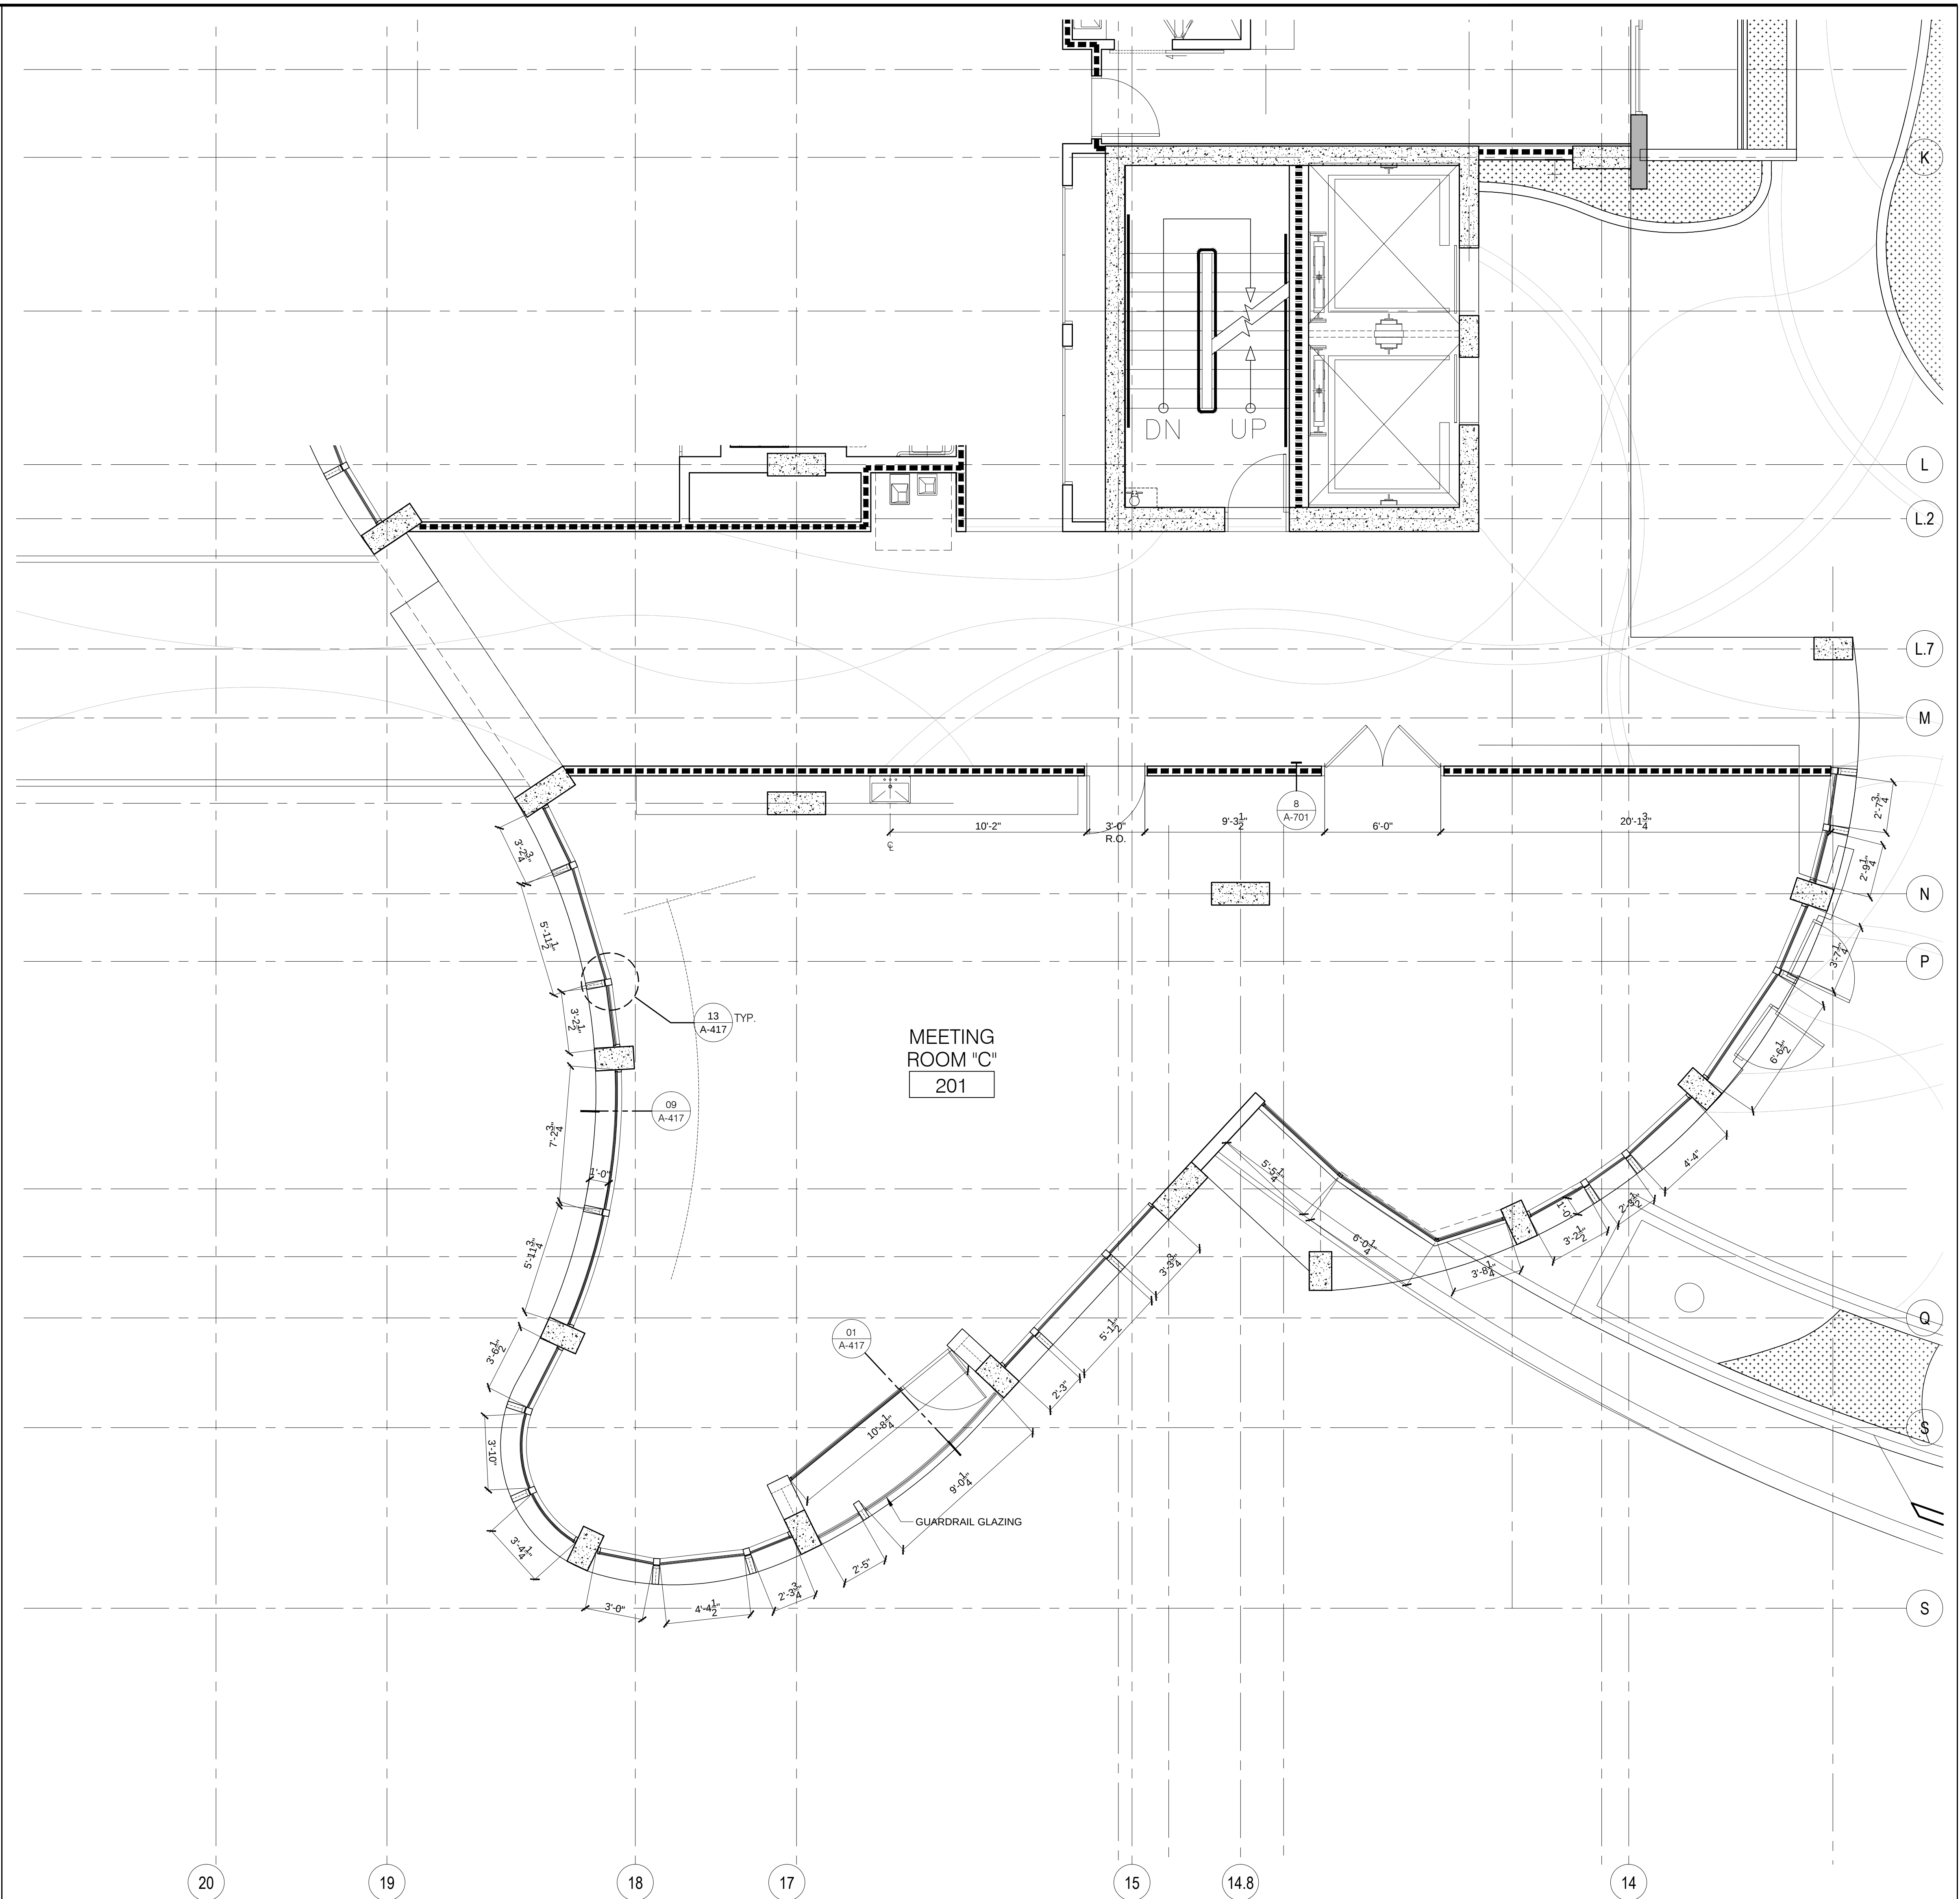

ENLARGED PLAN OF MEETING ROOM

$$1/4'' = 1'-0''$$

1