


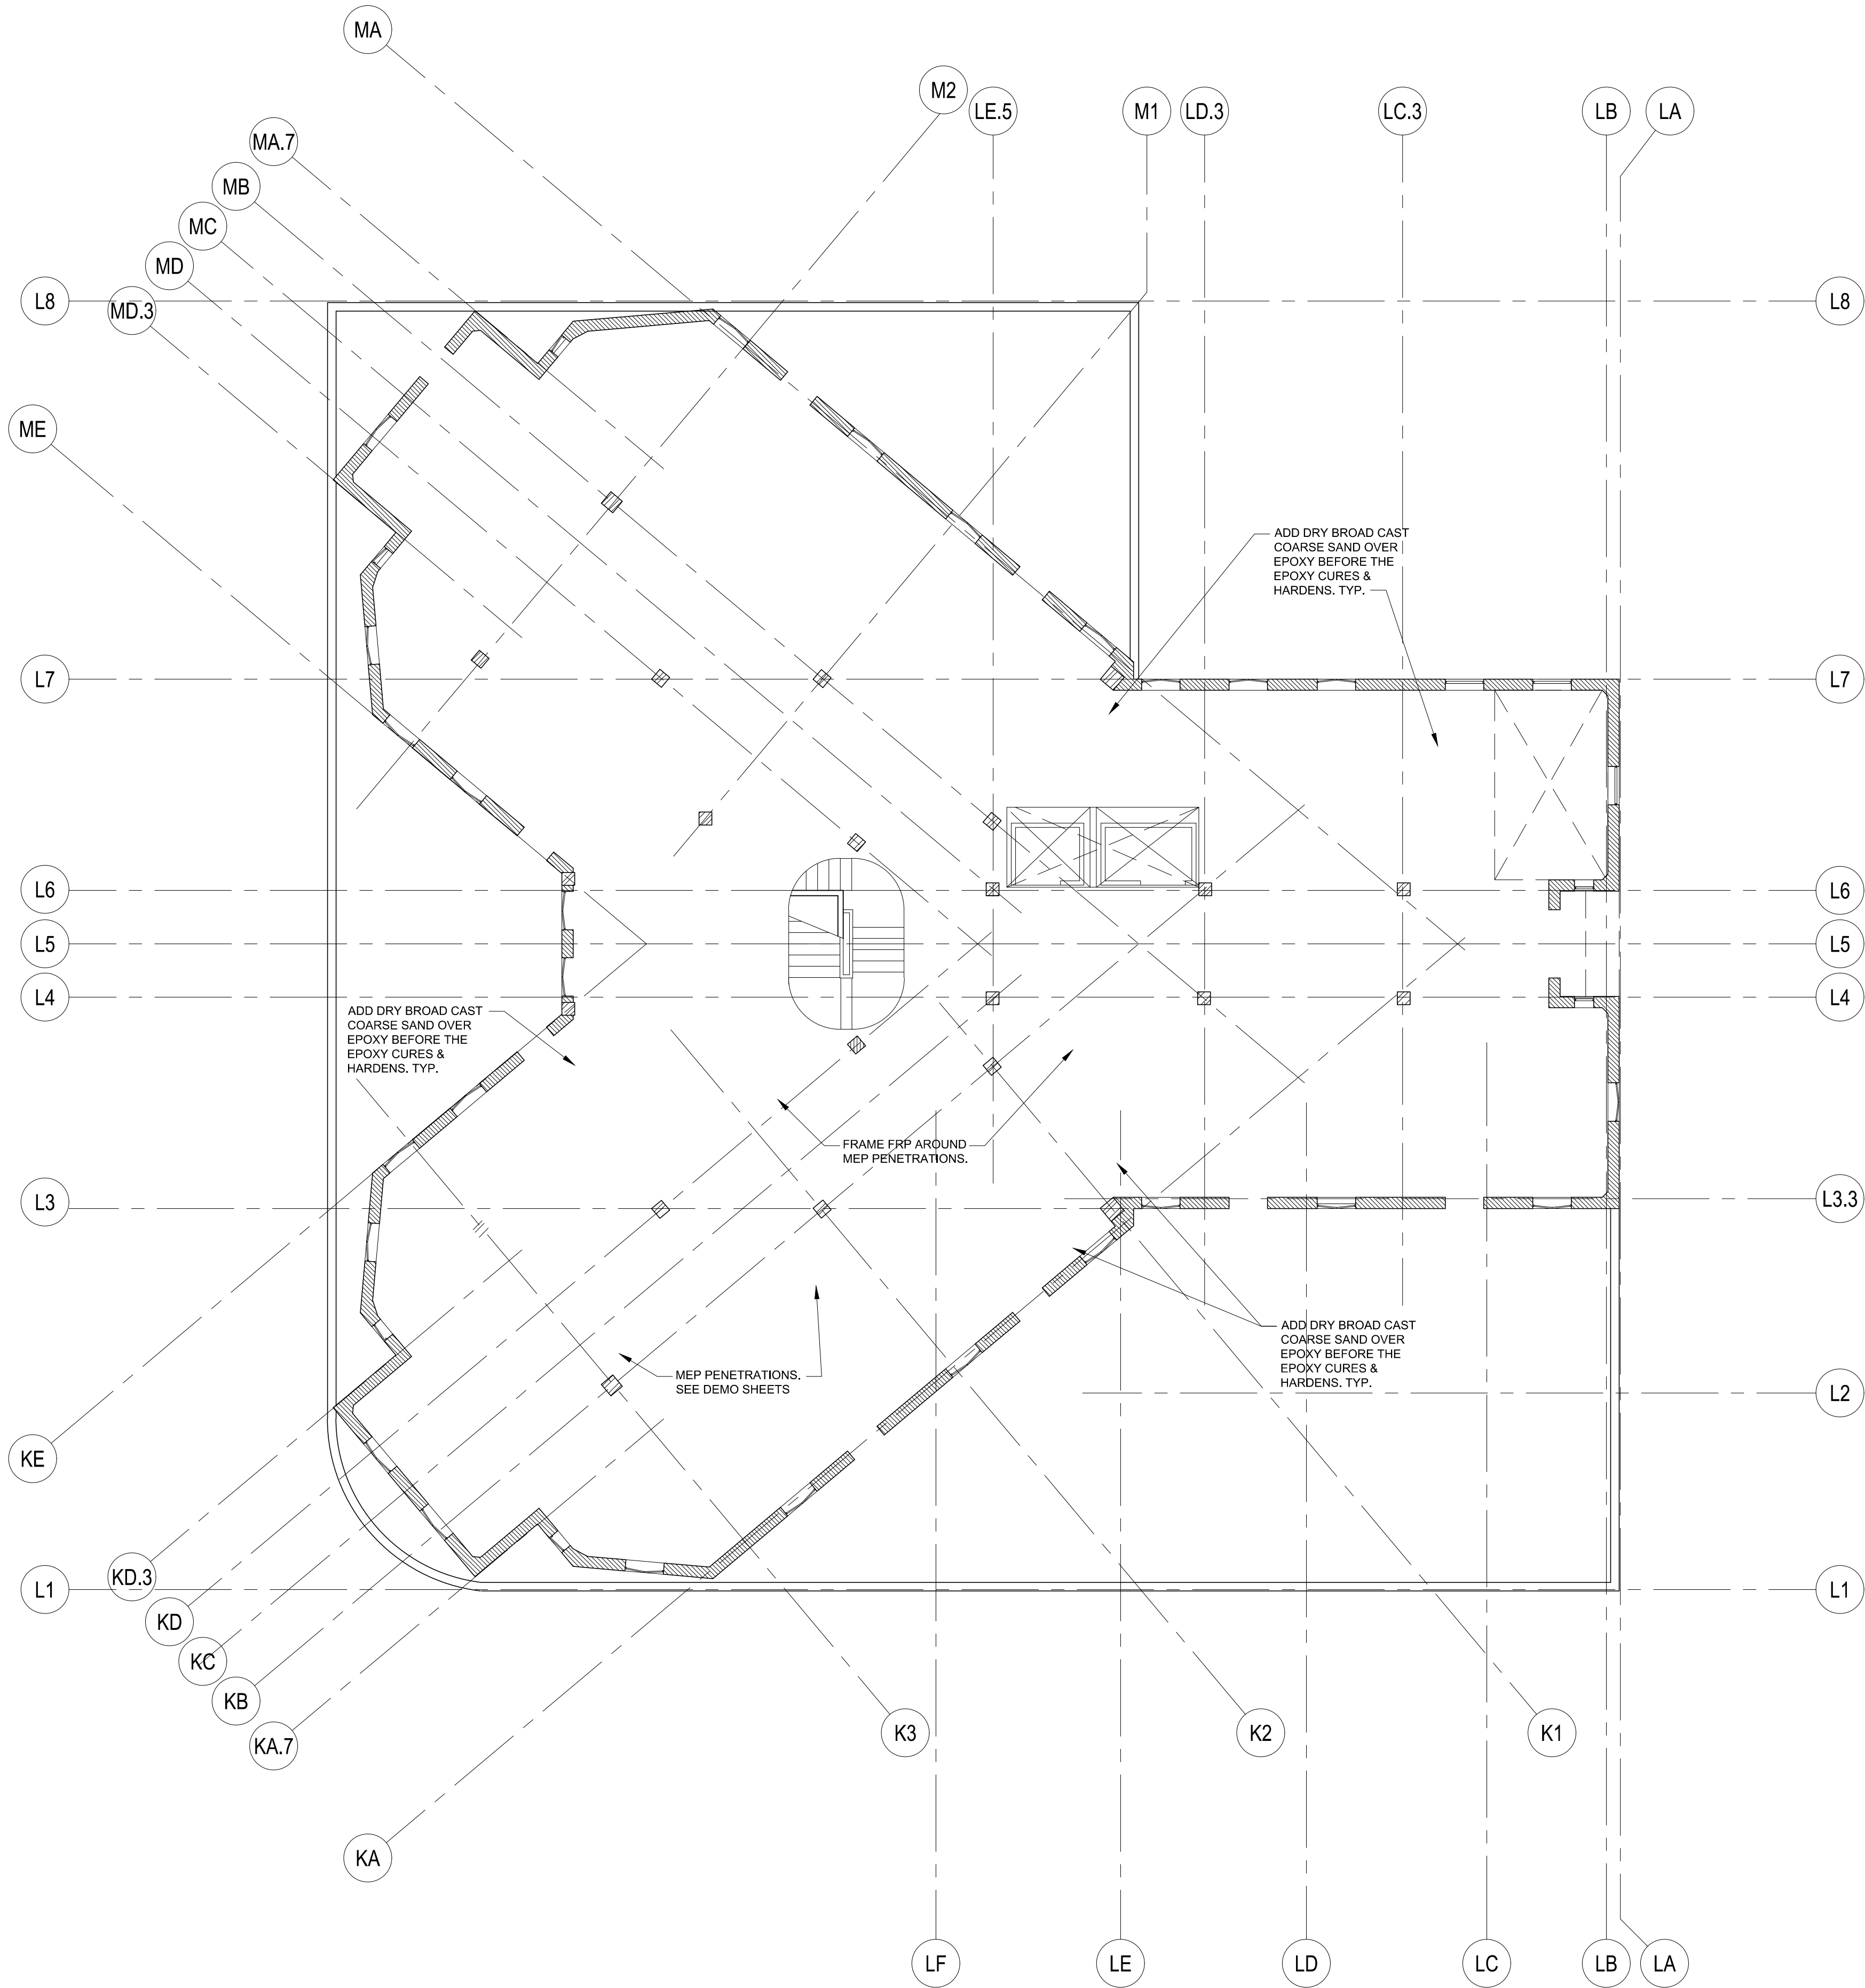

NOTE:
ALL DIMENSIONS FOR THE EXISTING BUILDING
MUST BE VERIFIED IN THE FIELD BEFORE
CONSTRUCTION.
WALL TYPE DESIGNATION:
SEE SHEET A-601 TYP.

SECOND FLOOR HISTORIC LANDMARK BUILDING
REFER TO A-244 FOR FRP & PENETRATION COORDINATION OF 2ND FLOOR

1/8" = 1'-0"

1

REVISION	DATE	DESCRIPTION
1	05/07/2013	MEETING 02
2	06/04/2013	MEETING 03
3	10/29/2013	MEETING 04
4	05/27/2013	MEETING 05



howard laks architects
1545 tenth street,
santa monica, ca 90401
voice : 310-393-4465
fax : 310-393-2230

CONSULTANTS

710 WILSHIRE BOULEVARD
MIXED-USE HOTEL PROJECT
SANTA MONICA - CALIFORNIA 90401
FRP & PENETRATION COORDINATION

DRAWN: AJH/SC
CHECKED: HLA
APPROVED: -
SCALE: 1/8" = 1'-0"
SHEET

A-244

DATE: June 25, 2013
PROJECT NUMBER: HLA 0000000-00000