


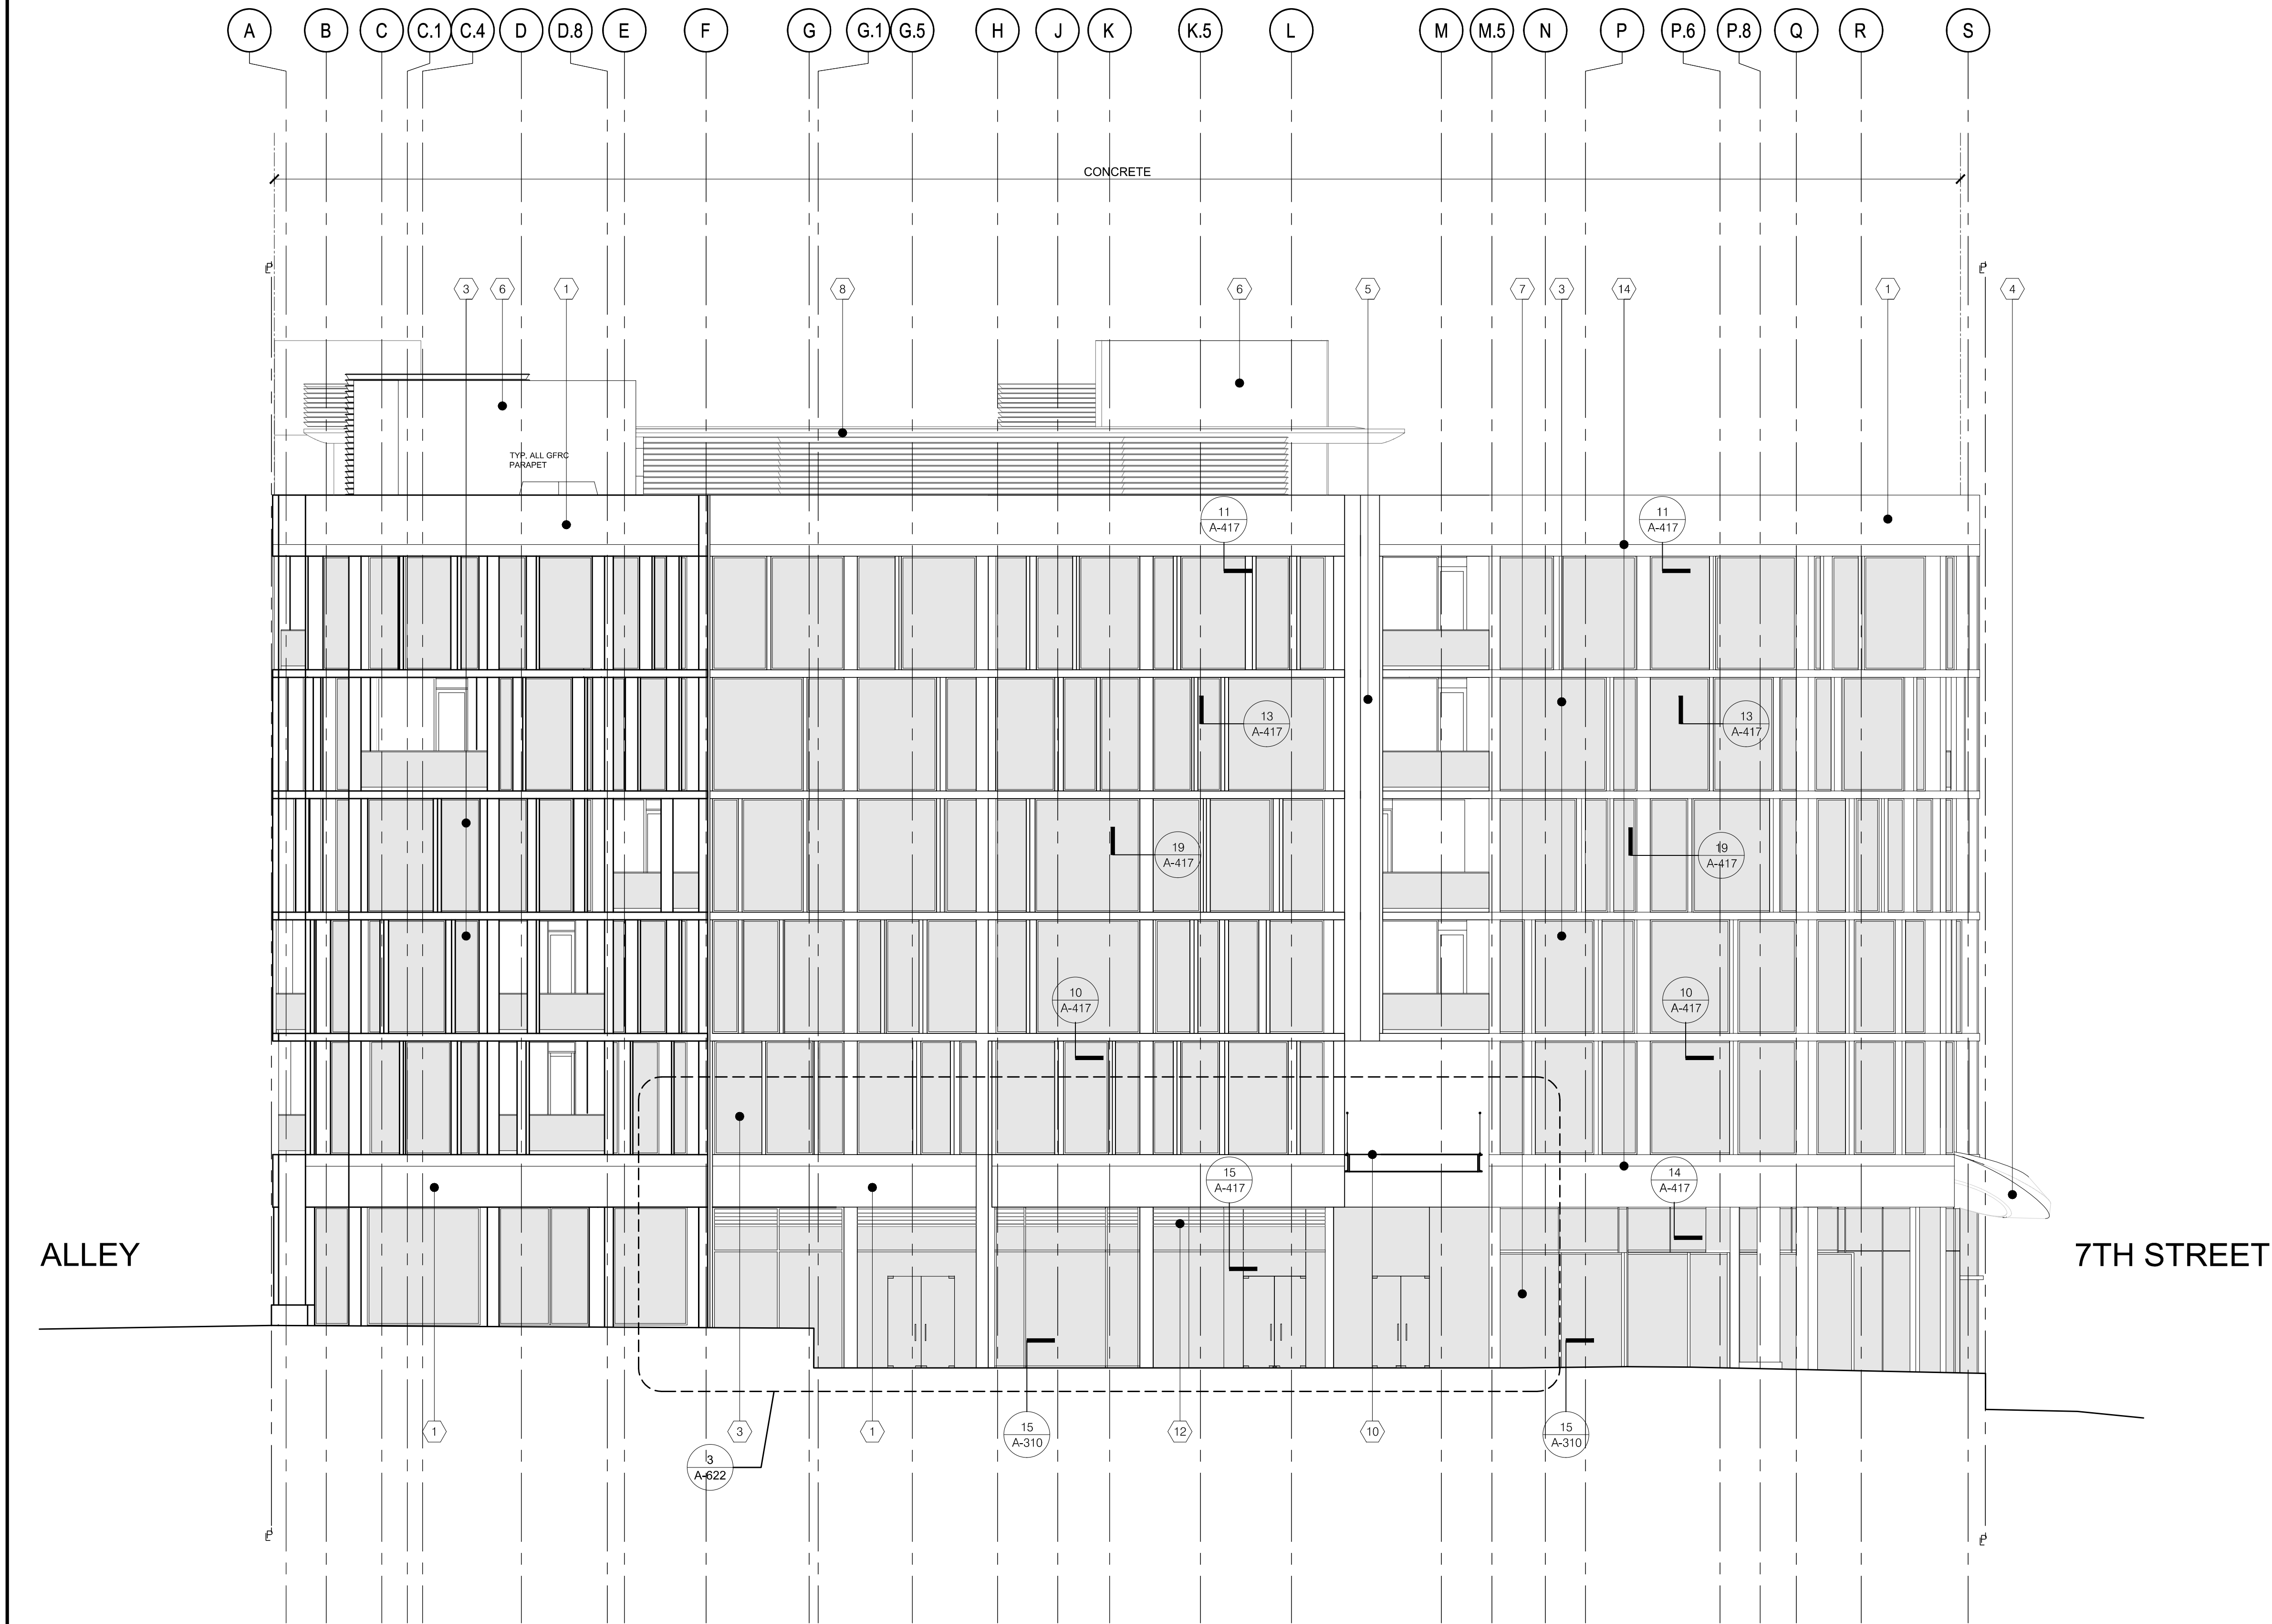

NORTH ELEVATION - WILSHIRE BLVD
NEW BUILDING

1/8" = 1'-0"

2



NORTH (WILSHIRE BLVD) ELEVATION
LANDMARK BUILDING

1/8" = 1'-0"

1

- | | | | | |
|---|--|--|---|---|
| HERALDIC SHIELD
MATERIAL: WASTE MOLD CONCRETE
COLOR: CLEAR PENETRATING SILOXANE SEALANT | STOREFRONT WINDOWS
MATERIAL: ALUMINUM BRAKE METAL
COLOR: BENJAMIN MOORE 2118-10 | PODIUM BAND
MATERIAL: WASTE MOLD CONCRETE
COLOR: BENJAMIN MOORE OC-45 | CASEMENT WINDOWS
MATERIAL: STEEL SASH
COLOR: BENJAMIN MOORE 2118-10 | FINIALS / RELIEF ORNAMENTATION
MATERIAL: CAST STONE CONCRETE
COLOR: BENJAMIN MOORE 1541 @ 150% |
| MASONRY GRILL
MATERIAL: CONCRETE
COLOR: CLEAR PENETRATING SILOXANE SEALANT | WILSHIRE ENTRY
MATERIAL: WASTE MOLD CONCRETE
COLOR: CLEAR PENETRATING SILOXANE SEALANT | COLUMN / CAPITAL
MATERIAL: WASTE MOLD CONCRETE
COLOR: CLEAR PENETRATING SILOXANE SEALANT | GENERAL EXTERIOR WALL
MATERIAL: WASTE MOLD CONCRETE
COLOR: BENJAMIN MOORE 963 | ROOF & PODIUM TILE COPING
MATERIAL: TERRA COTTA MISSION TILE
COLOR: GLADDING MCBEAN BLENDED RED |
| WILSHIRE ENTRY DOOR
MATERIAL: ALUMINUM BRAKE METAL
COLOR: BENJAMIN MOORE 2118-10 | TRANSOM
MATERIAL: WOOD
COLOR: BENJAMIN MOORE 2118-10 | ACCENT ASHLAR PATTERN
MATERIAL: WASTE MOLD CONCRETE
COLOR: BENJAMIN MOORE 963 @ 200% | BELTWAY
MATERIAL: WASTE MOLD CONCRETE
COLOR: BENJAMIN MOORE 1541 @ 150% | |

- | | | | | |
|---|---|---|---|---|
| TENSILE SHADE FABRIC
MATERIAL: MICRO-VENTILATED TEXTILE
COLOR: SOLTIS 92-2043 | BRIDGE EDGE
MATERIAL: PAINTED C-CHANNEL STEEL
COLOR: BM CUSTOM '7110 BLUE' | TRANSOM
MATERIAL: STRUCTURAL SILICONE W/ ALUMINUM FRAME
COLOR: BLACK W/ CLEAR ANODIZED ALUMINUM | PODIUM
MATERIAL: FRP (FIBER-REINFORCED POLYMER)
COLOR: BM CUSTOM '7110 BLUE' | EXPOSED CONCRETE
MATERIAL: EXPOSED CAST-IN-PLACE CONCRETE
COLOR: NATURAL |
| CONTROL JOINT
MATERIAL: SEALANT
COLOR: TO MATCH GFRC/STUCCO | EXTERIOR WALL
MATERIAL: POURED IN PLACE CONCRETE
COLOR: NATURAL | ROOF
MATERIAL: ALUMINUM CLADDING
COLOR: ALUMINUM | EXTERIOR WALL
MATERIAL: SMOOTH STEEL TROWEL STUCCO
COLOR: BM CUSTOM '7110 BLUE' @ 50% | EXTERIOR GFRC WALL
MATERIAL: GLASS FIBER REINFORCED CONCRETE
COLOR: CLARK PACIFIC GFRC 12118-10 |
| VINE SCREEN
MATERIAL: SEE LANDSCAPE
COLOR: SEE LANDSCAPE | MECHANICAL SCREEN
MATERIAL: ALUMINUM LOUVERS
COLOR: METALLIC SILVER COLORWELD 300XL | GLASS RAIL
MATERIAL: TEMPERED GLASS
COLOR: CLEAR | EXTERIOR WALL
MATERIAL: STEEL TROWEL STUCCO
COLOR: DUNN EDWARDS DE6376 @ 50% | WINDOW SYSTEM
MATERIAL: ALUMINUM
COLOR: CLEAR ANODIZED ALUMINUM |

ELEVATION KEYNOTE LEGEND