
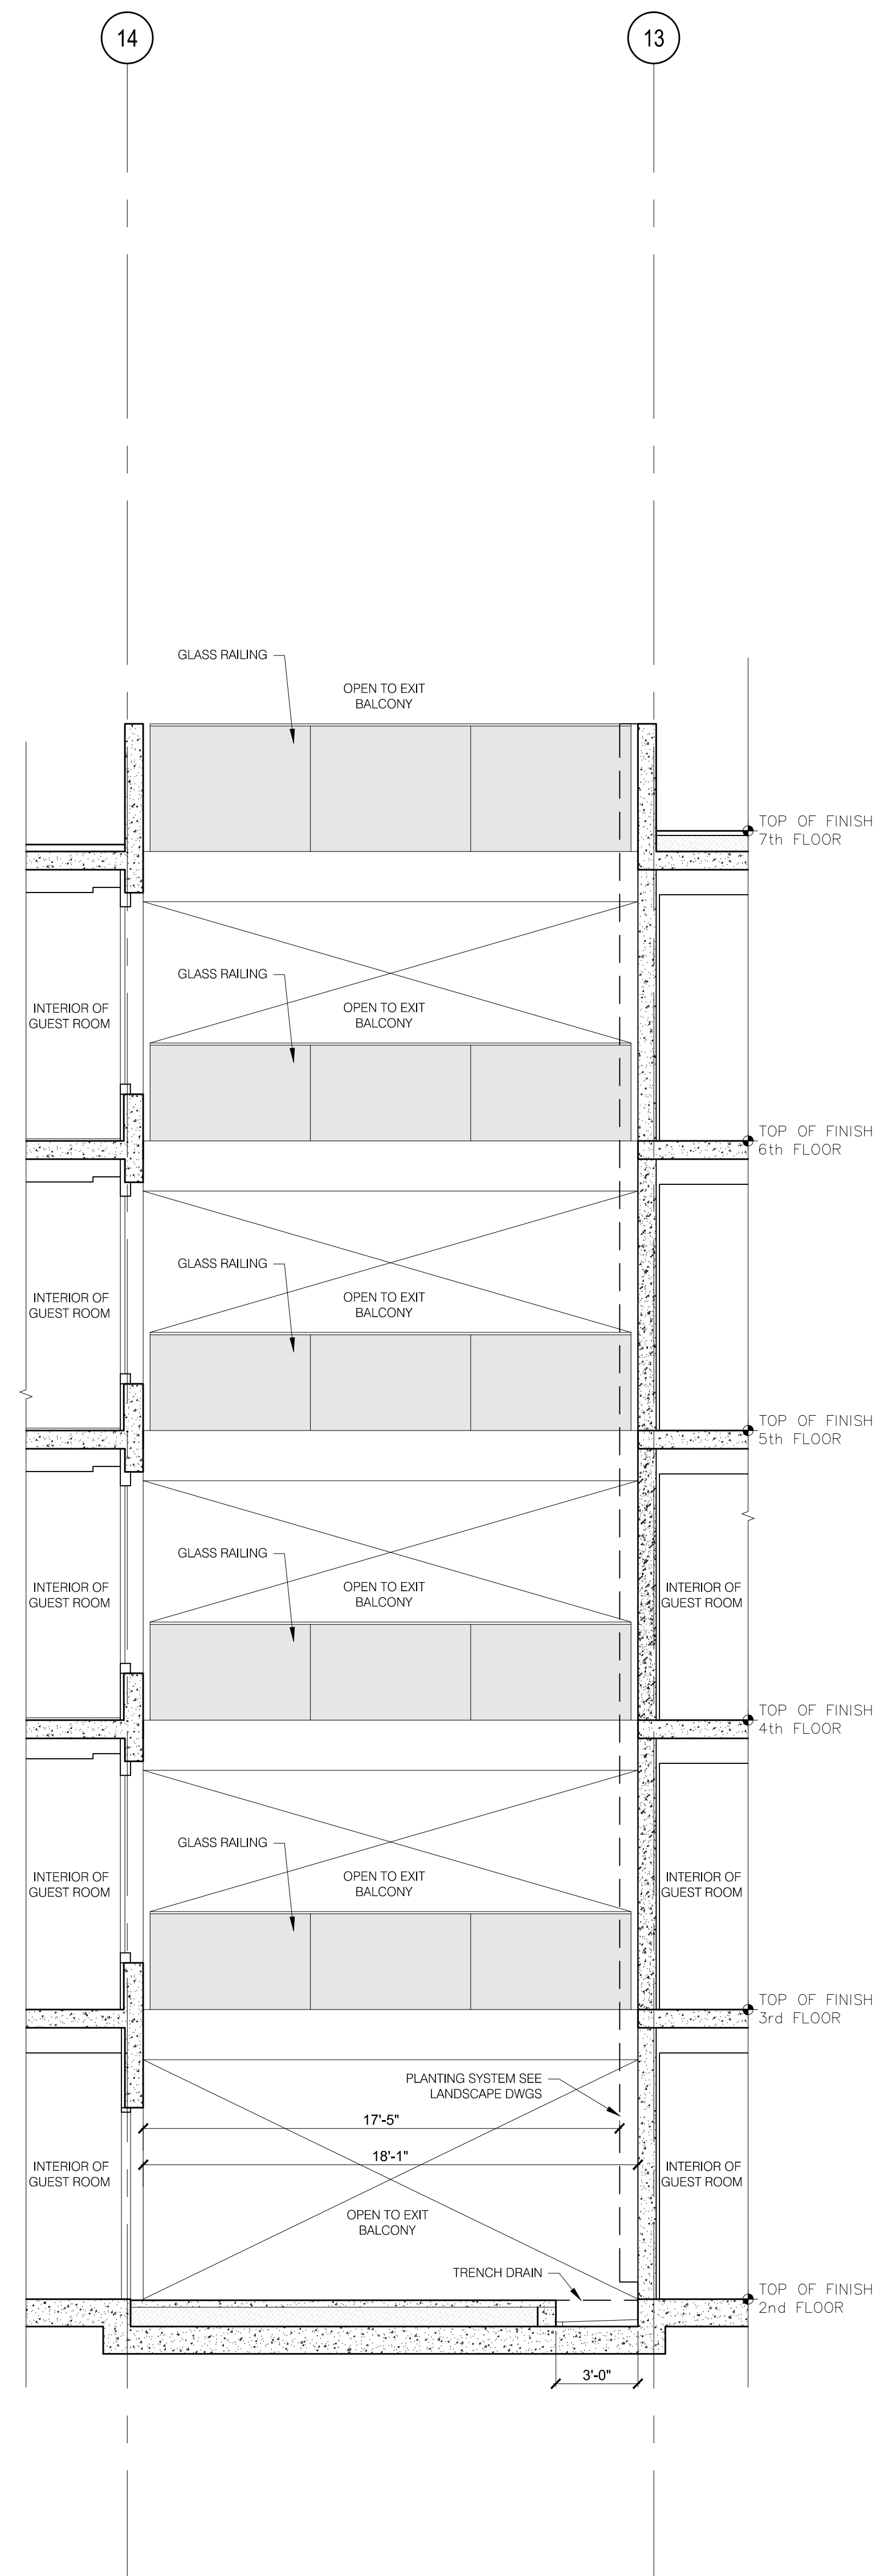


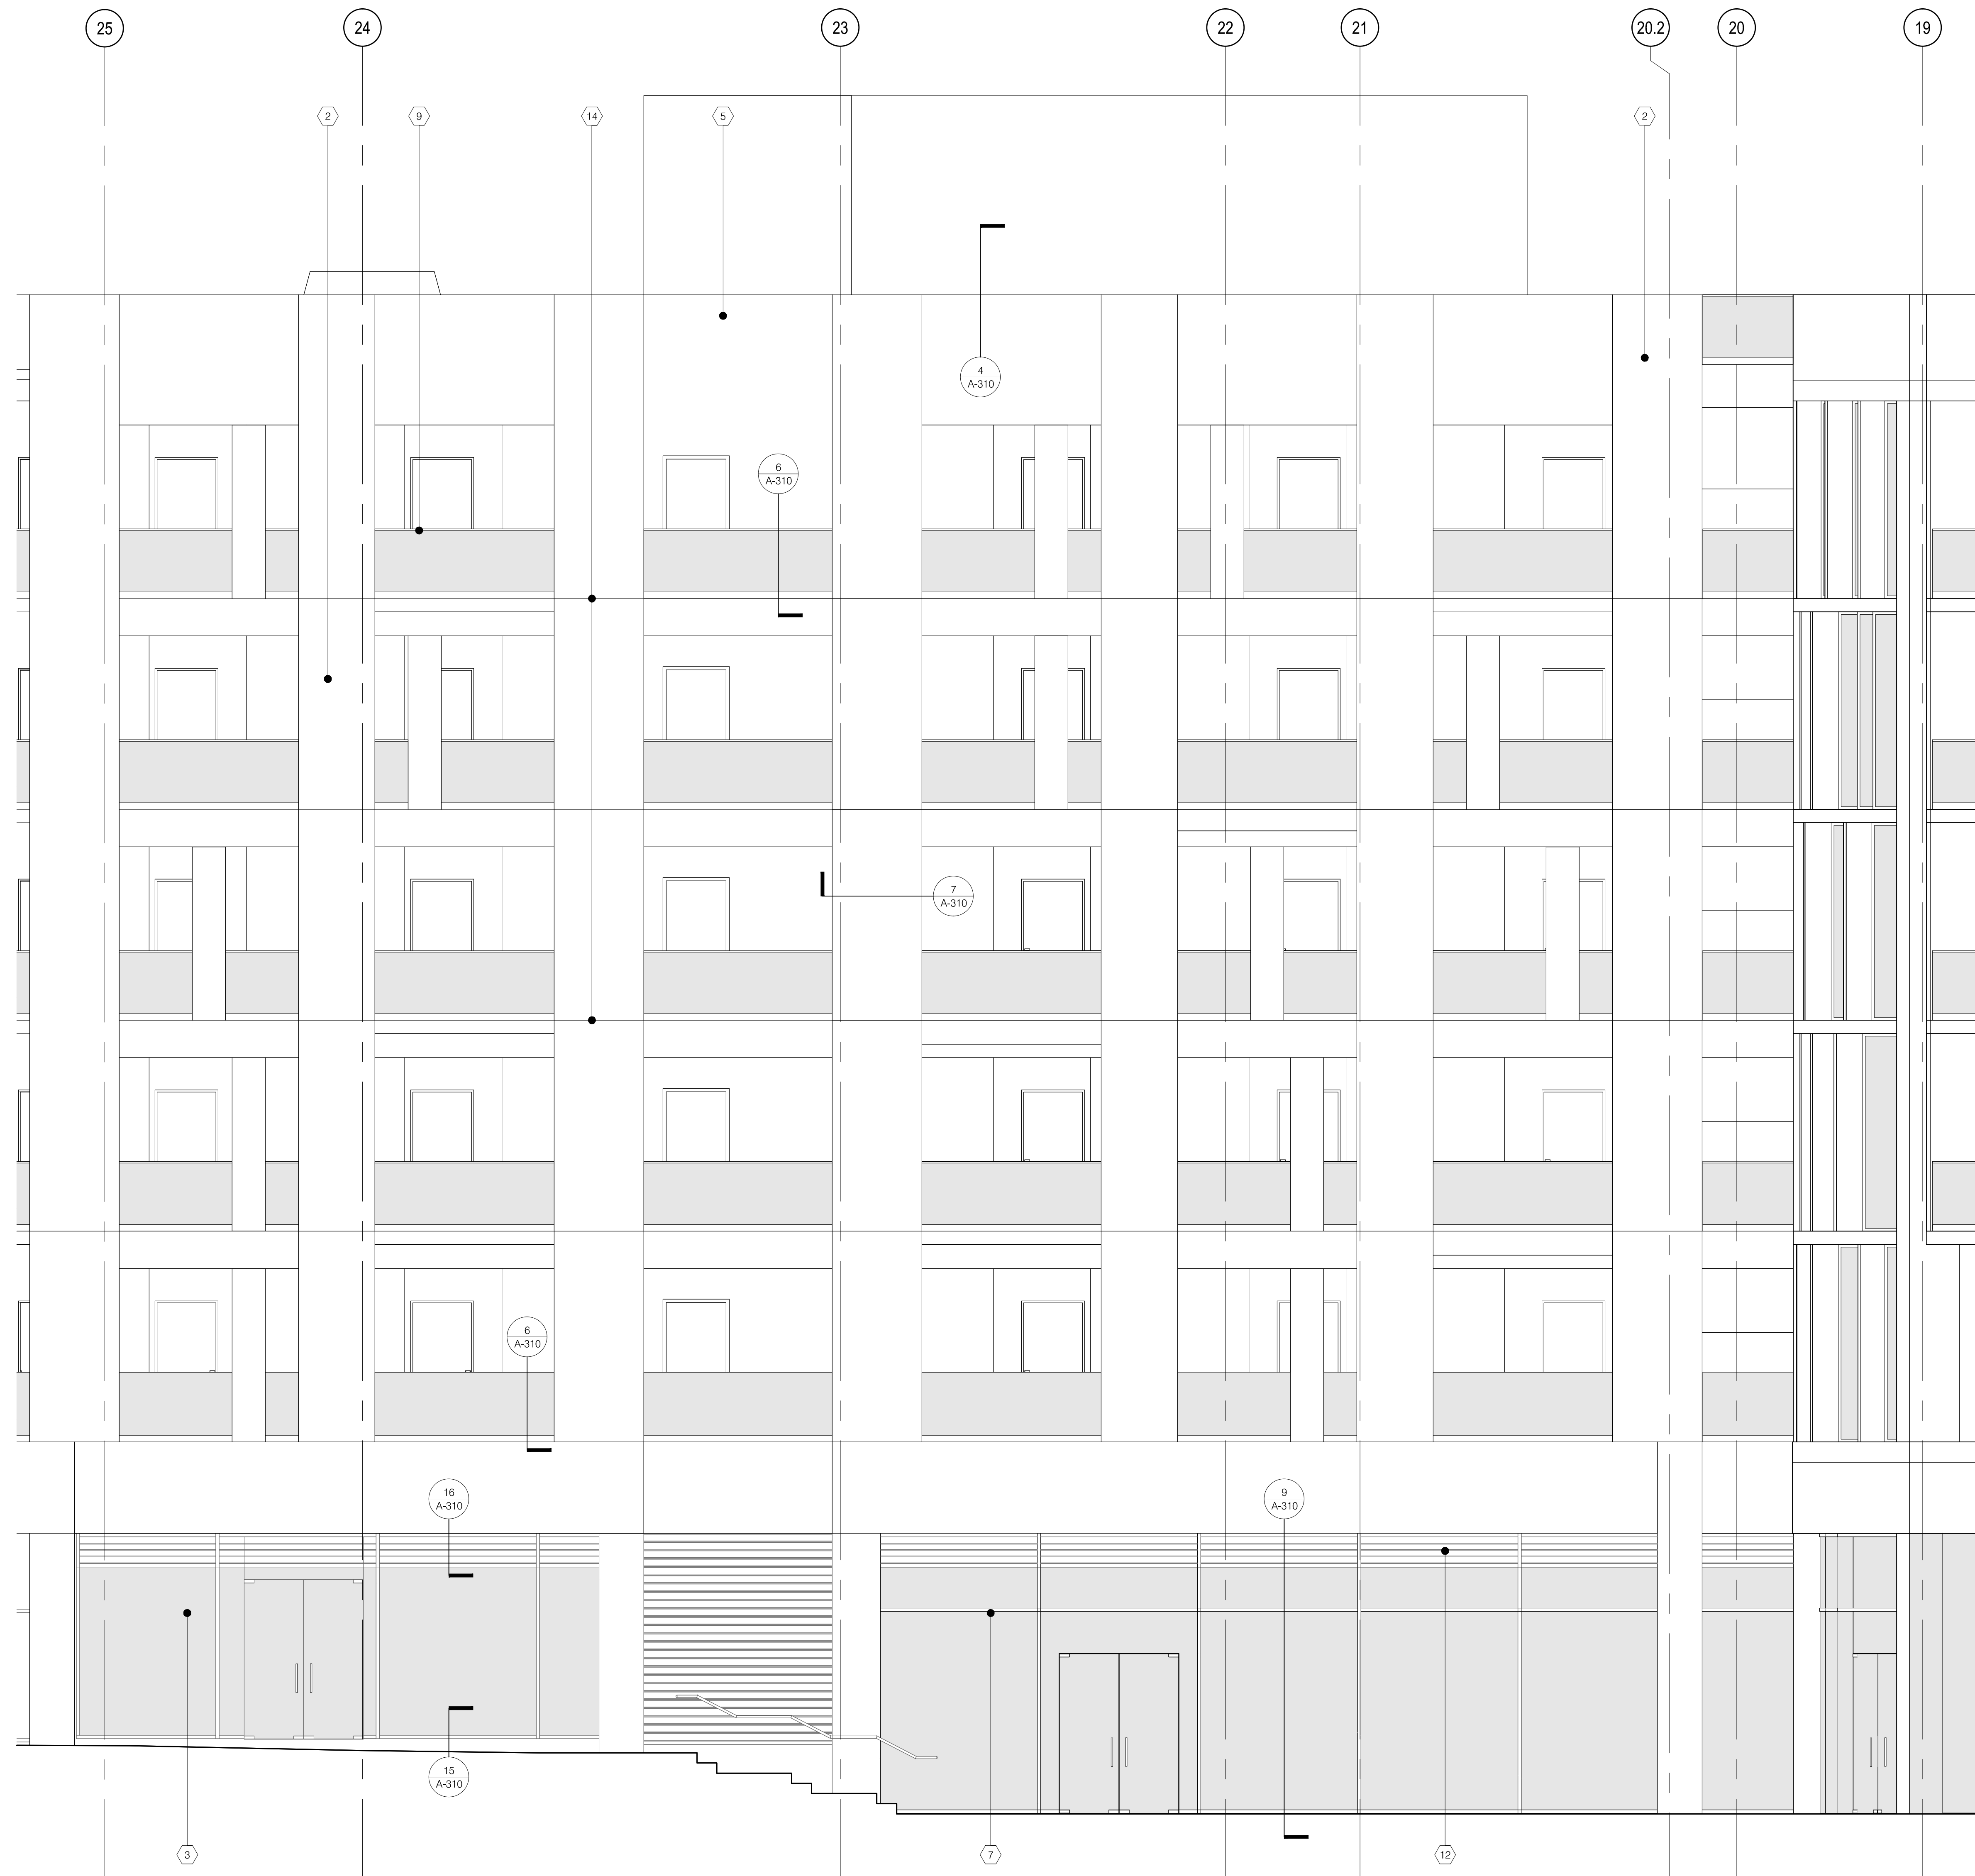

2

SECTION AT PODIUM
COURTYARD ENTRY

1

1/4" = 1'-0"

ELEVATION KEYNOTE LEGEND

- | | | | | |
|--|--|---|---|---|
| 13 TENSILE SHADE FABRIC
MATERIAL: MICRO-VENTILATED TEXTILE
COLOR: SOLTIS 92-2043 | 10 BRIDGE EDGE
MATERIAL: PAINTED C-CHANNEL STEEL
COLOR: BM CUSTOM '7110 BLUE' | 7 TRANSOM
MATERIAL: STRUCTURAL SILICONE W/ ALUMINUM FRAME
COLOR: BLACK W/ CLEAR ANODIZED ALUMINUM | 4 PODIUM
MATERIAL: FRP (FIBER-REINFORCED POLYMER)
COLOR: BM CUSTOM '7110 BLUE' | 1 EXPOSED CONCRETE
MATERIAL: EXPOSED CAST-IN-PLACE CONCRETE
COLOR: NATURAL |
| 14 CONTROL JOINT
MATERIAL: SEALANT
COLOR: TO MATCH GFRC/STUCCO | 11 EXTERIOR WALL
MATERIAL: POURED IN PLACE CONCRETE
COLOR: NATURAL | 8 ROOF
MATERIAL: ALUMINUM CLADDING
COLOR: ALUMINUM | 5 EXTERIOR WALL
MATERIAL: SMOOTH STEEL TROWEL STUCCO
COLOR: BM CUSTOM '7110 BLUE' @ 50% | 2 EXTERIOR GFRC WALL
MATERIAL: GLASS FIBER REINFORCED CONCRETE
COLOR: CLARK PACIFIC GFRC 12118-10 |
| 15 VINE SCREEN
MATERIAL: SEE LANDSCAPE
COLOR: SEE LANDSCAPE | 12 MECHANICAL SCREEN
MATERIAL: ALUMINUM LOUVERS
COLOR: METALLIC SILVER COLORWELD 300XL | 9 GLASS RAIL
MATERIAL: TEMPERED GLASS
COLOR: CLEAR | 6 EXTERIOR WALL
MATERIAL: STEEL TROWEL STUCCO
COLOR: DUNN EDWARDS DE6376 @50% | 3 WINDOW SYSTEM
MATERIAL: ALUMINUM
COLOR: CLEAR ANODIZED ALUMINUM |

REVISION	DATE	DESCRIPTION
1	05/07/2015	Revised
2	05/07/2015	Revised
3	05/07/2015	Revised
4	05/07/2015	Revised
5	05/07/2015	Revised



howard laks architects
1545 twelfth street
santa monica, ca 90401
voice : 310-393-4465
fax : 310-393-2230

CONSULTANTS

710 WILSHIRE BOULEVARD
MIXED-USE HOTEL PROJECT
SANTA MONICA • CALIFORNIA 90401
ELEVATION — SOUTH TOWER

DRAWN	SC
CHECKED	HLA
APPROVED	-
SCALE	1/16" = 1'-0"
SHEET	A-308
DATE	June 25, 2013
PROJECT NUMBER	HLA 0000000-00000