




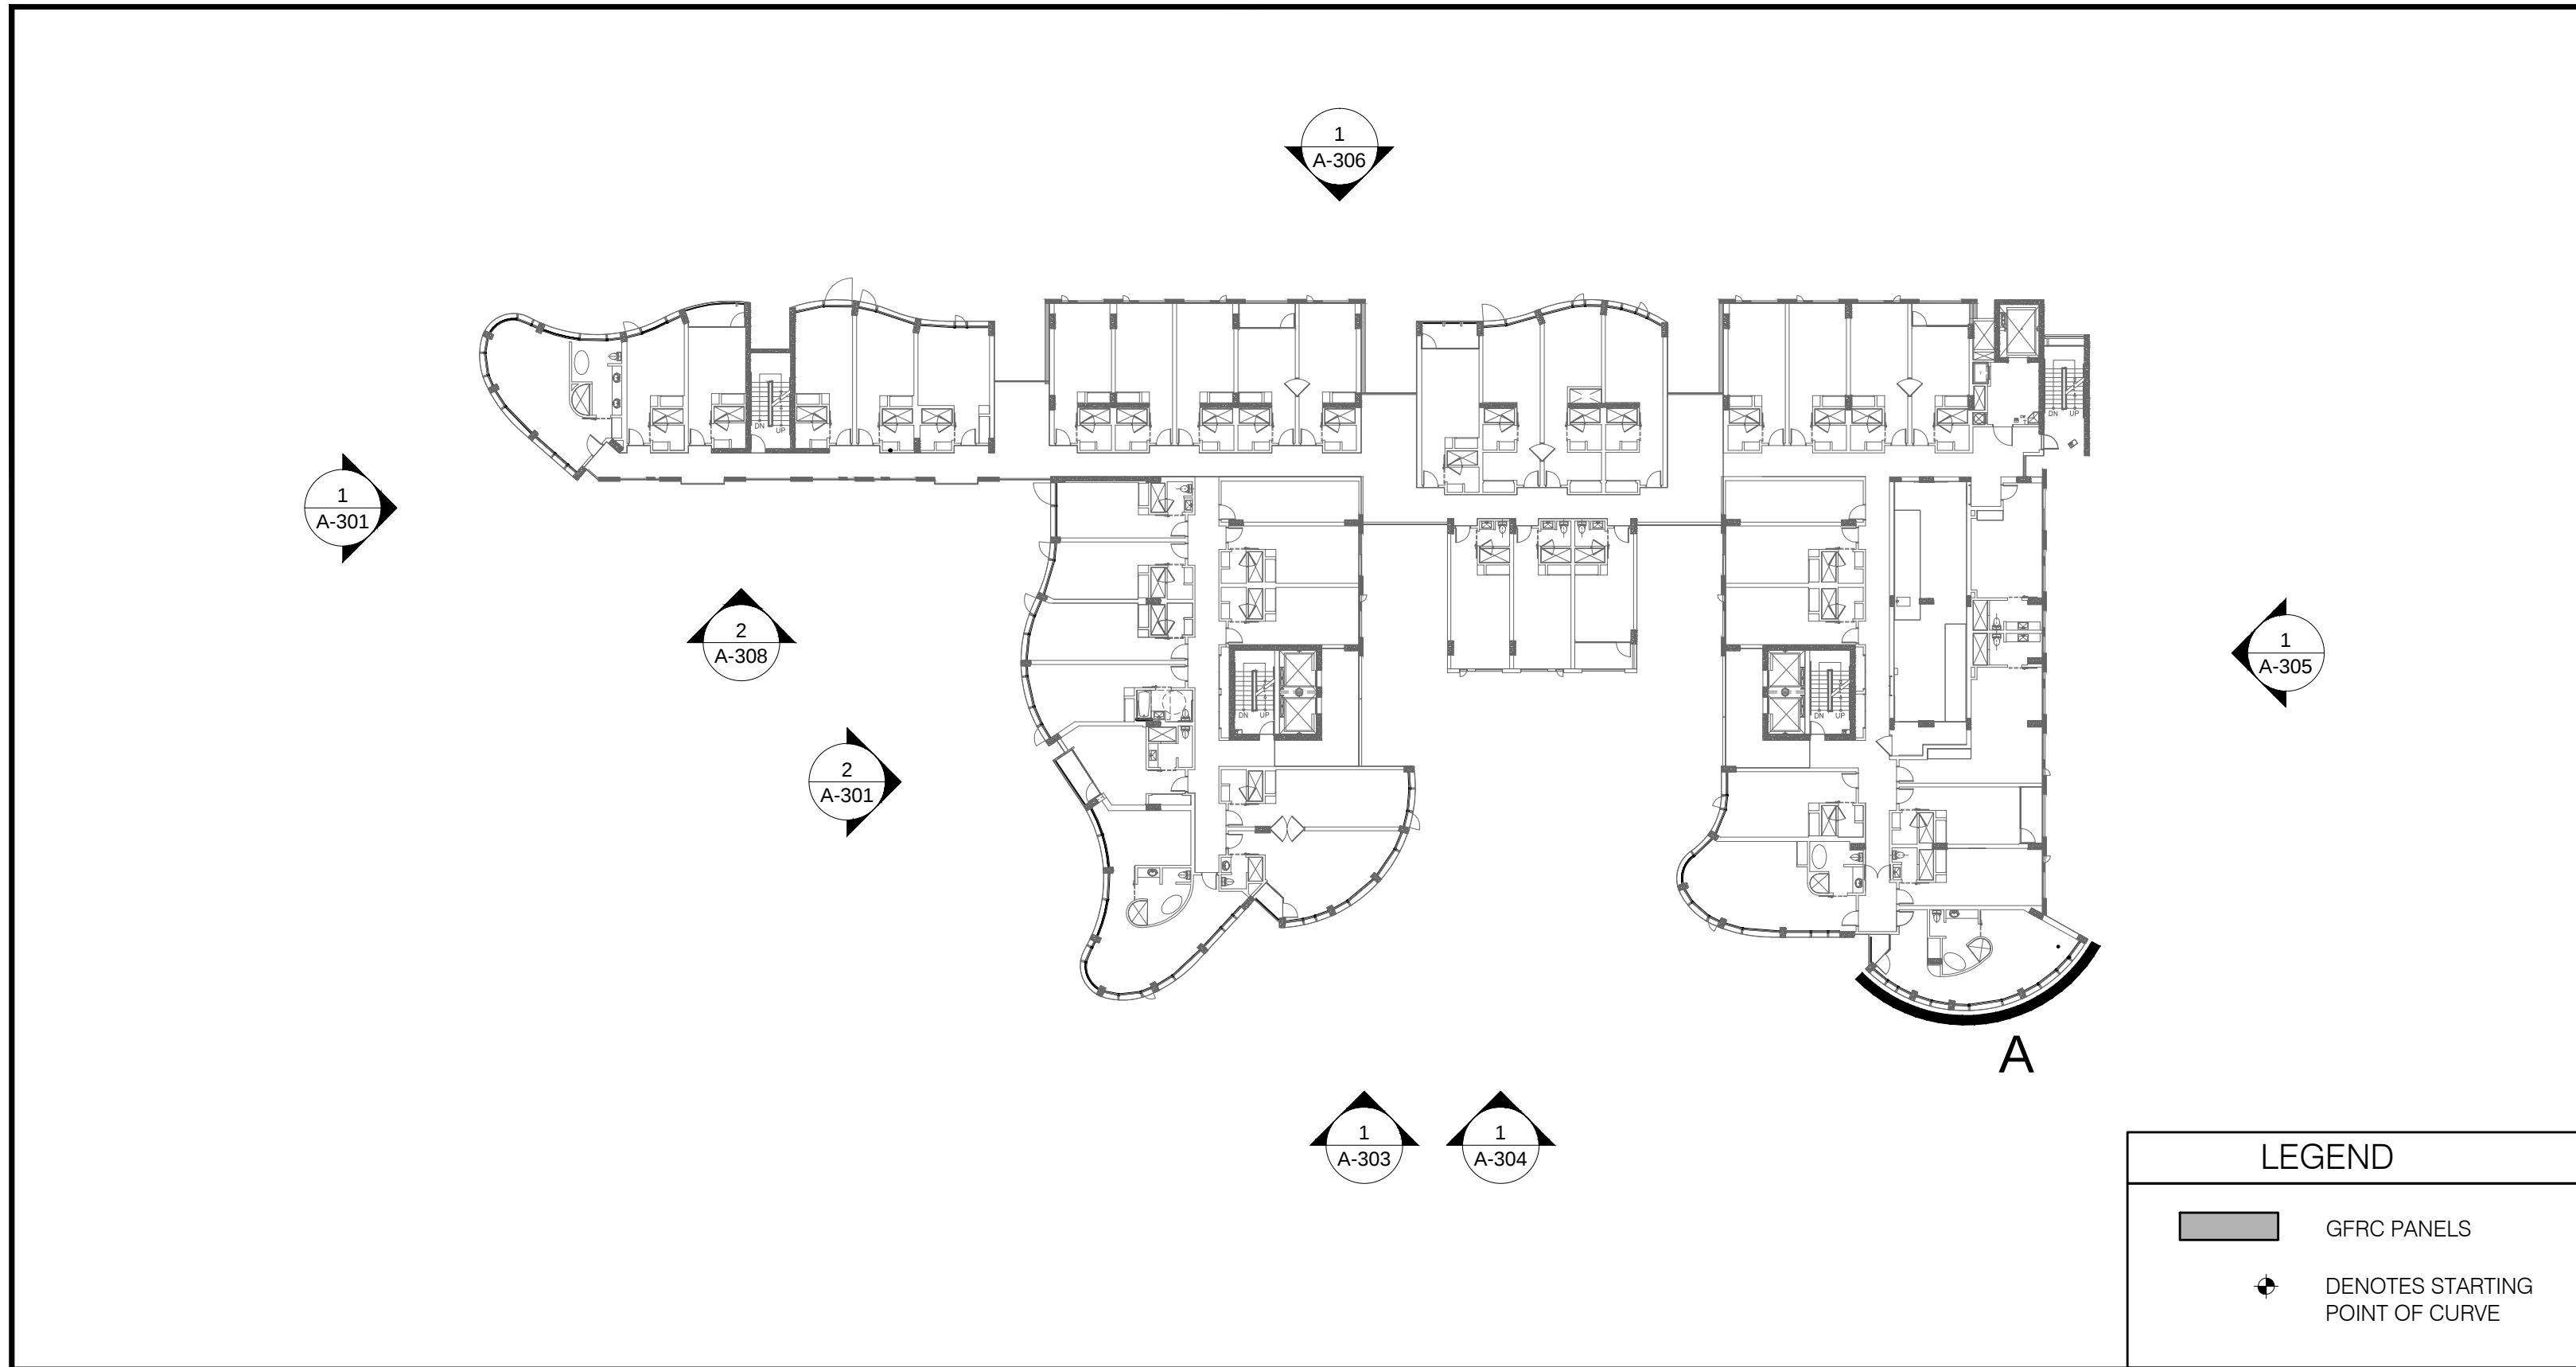


KEY MAP

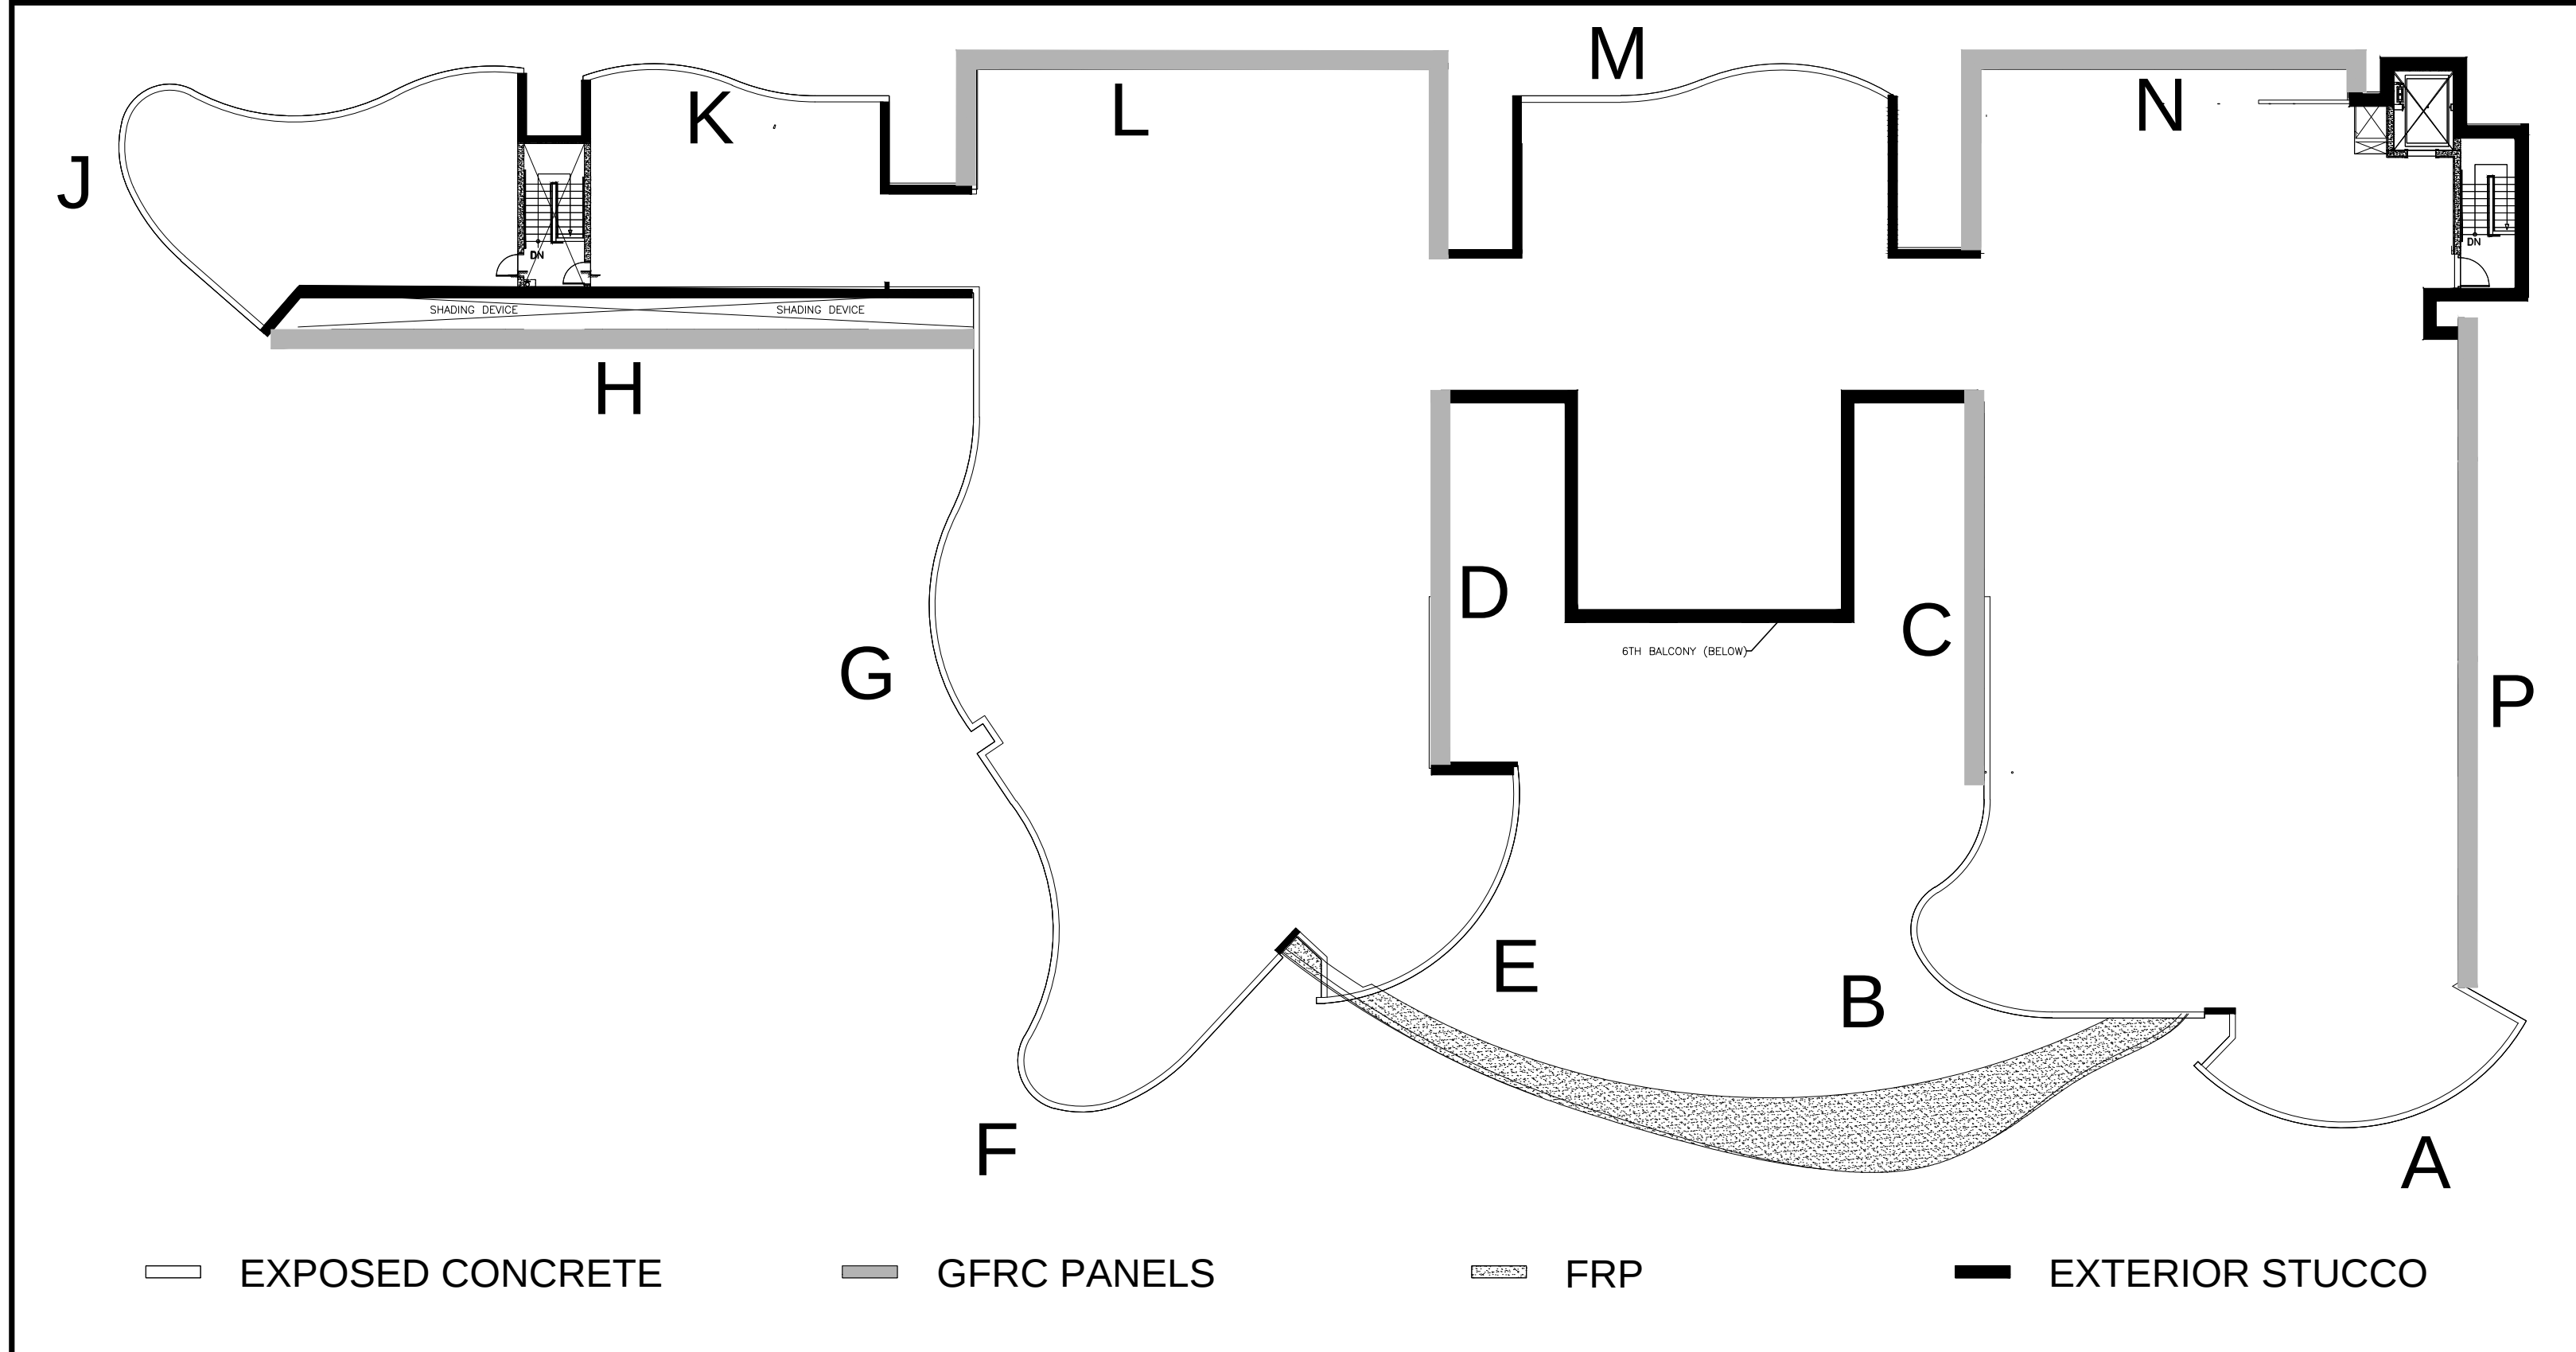


EXTERIOR FINISHES DIAGRAM

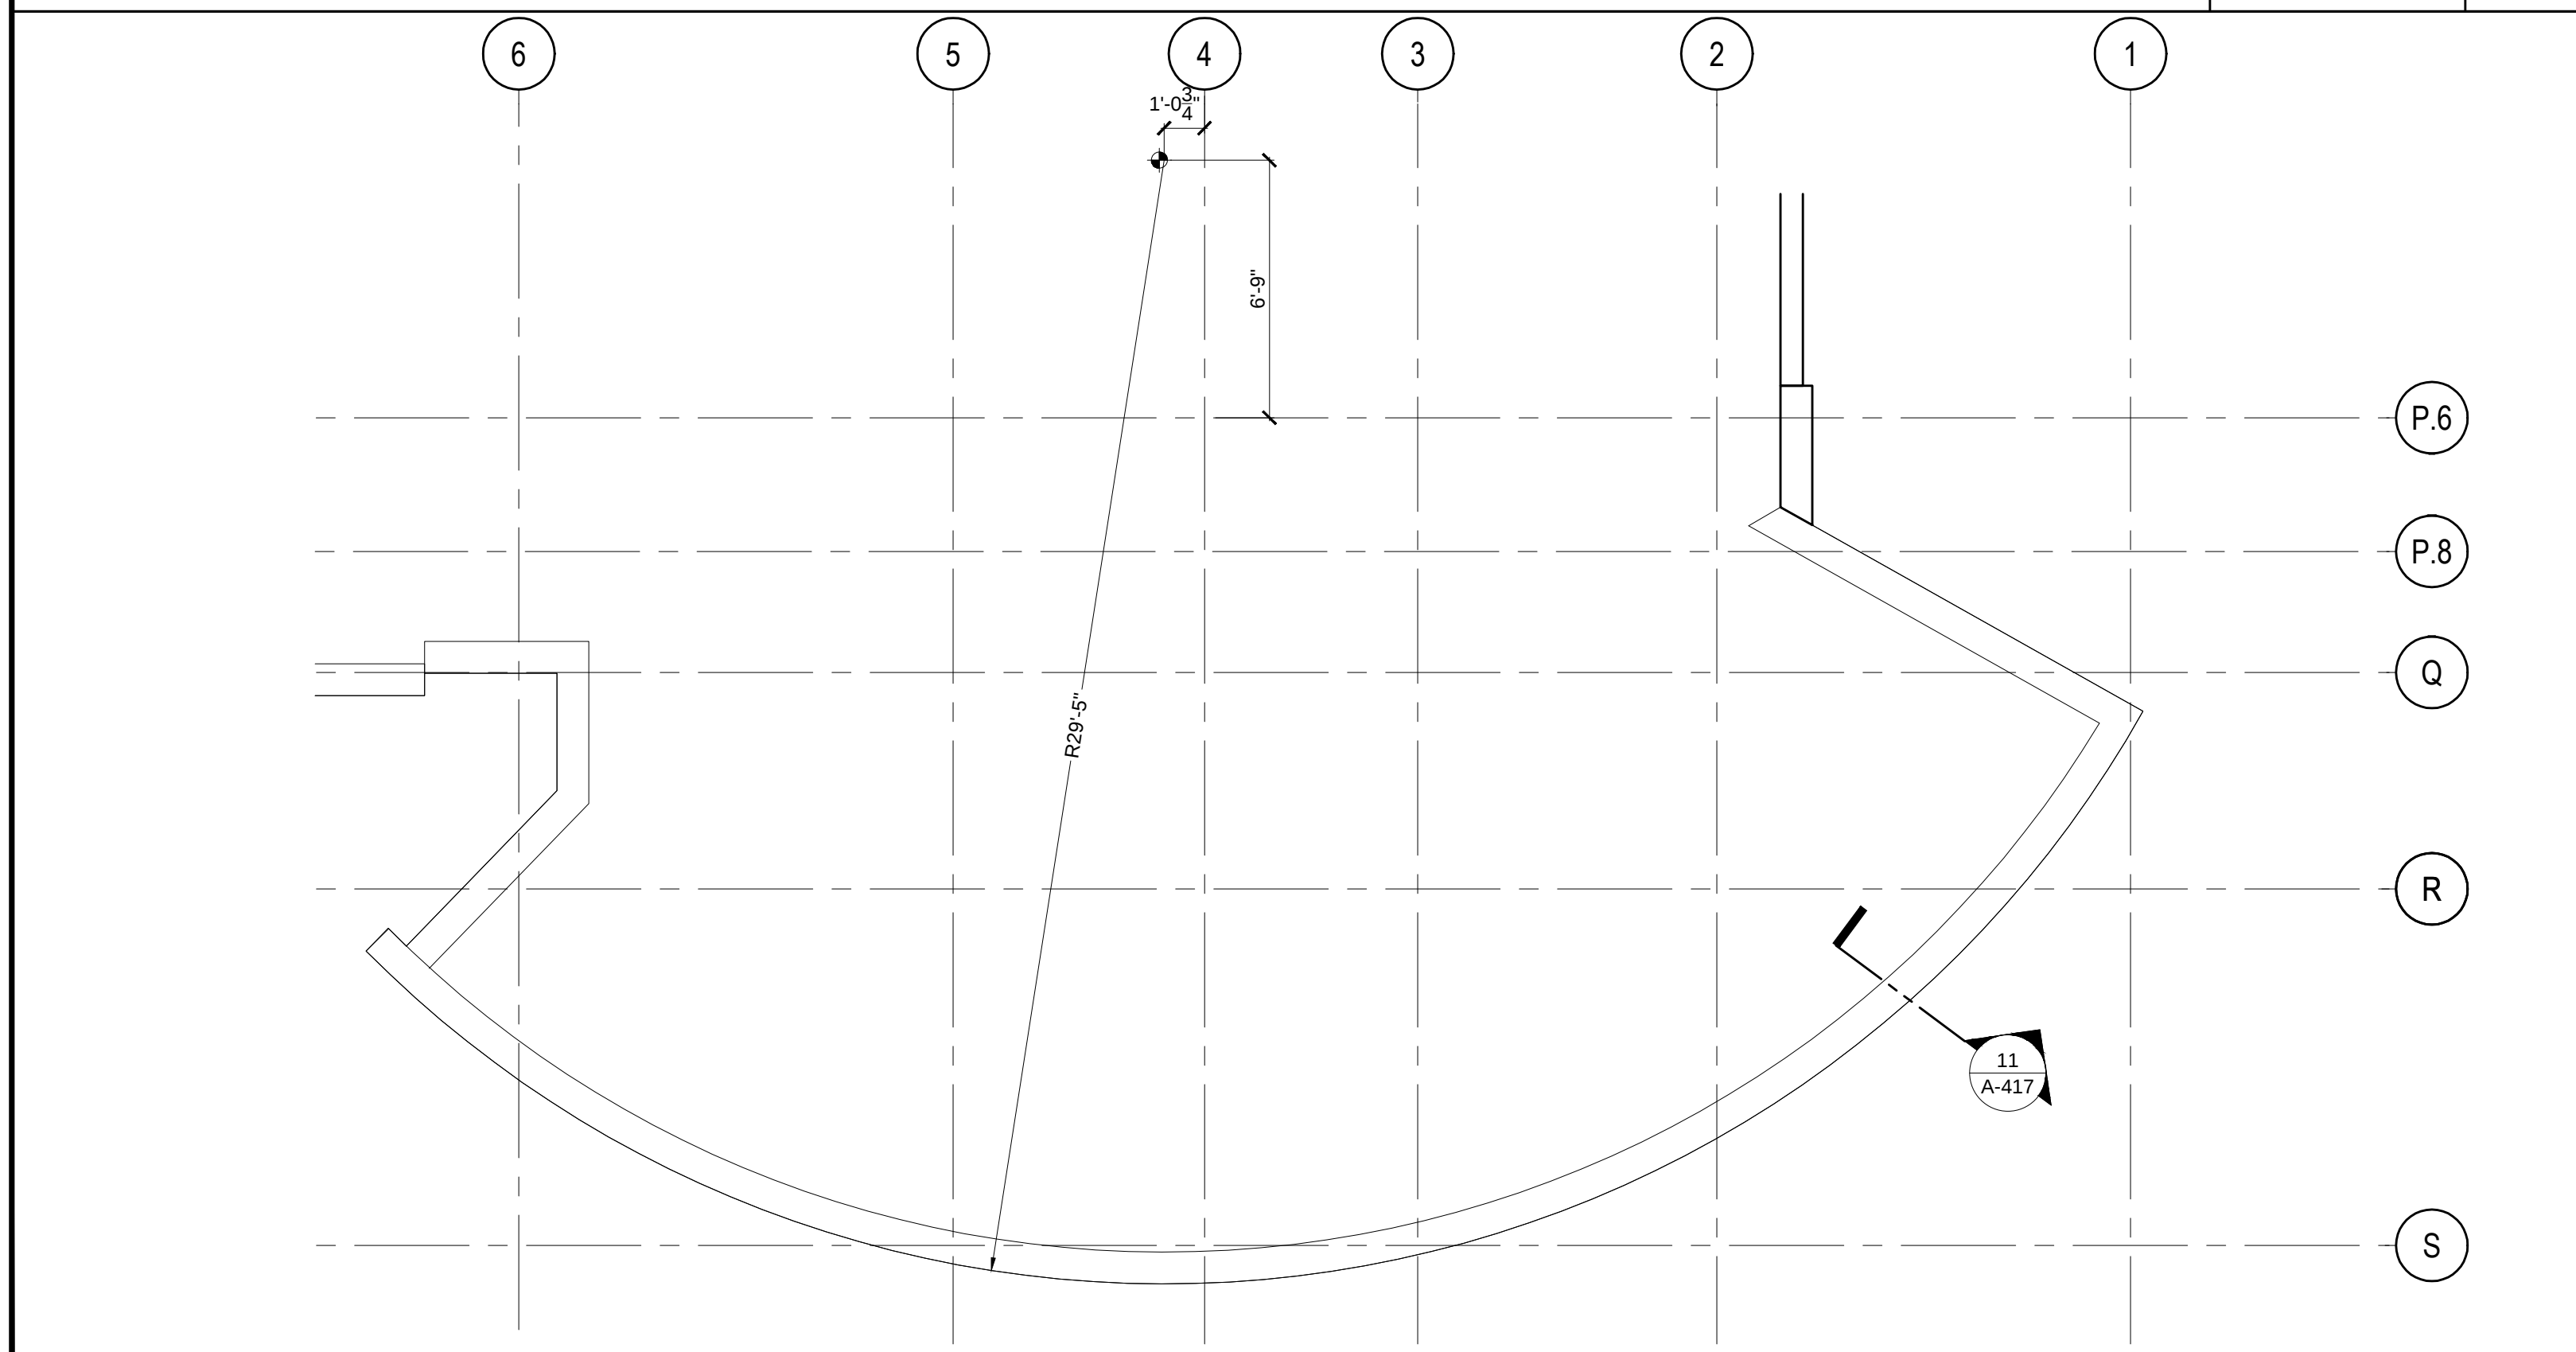


ENLARGED PLAN - LEVEL 07

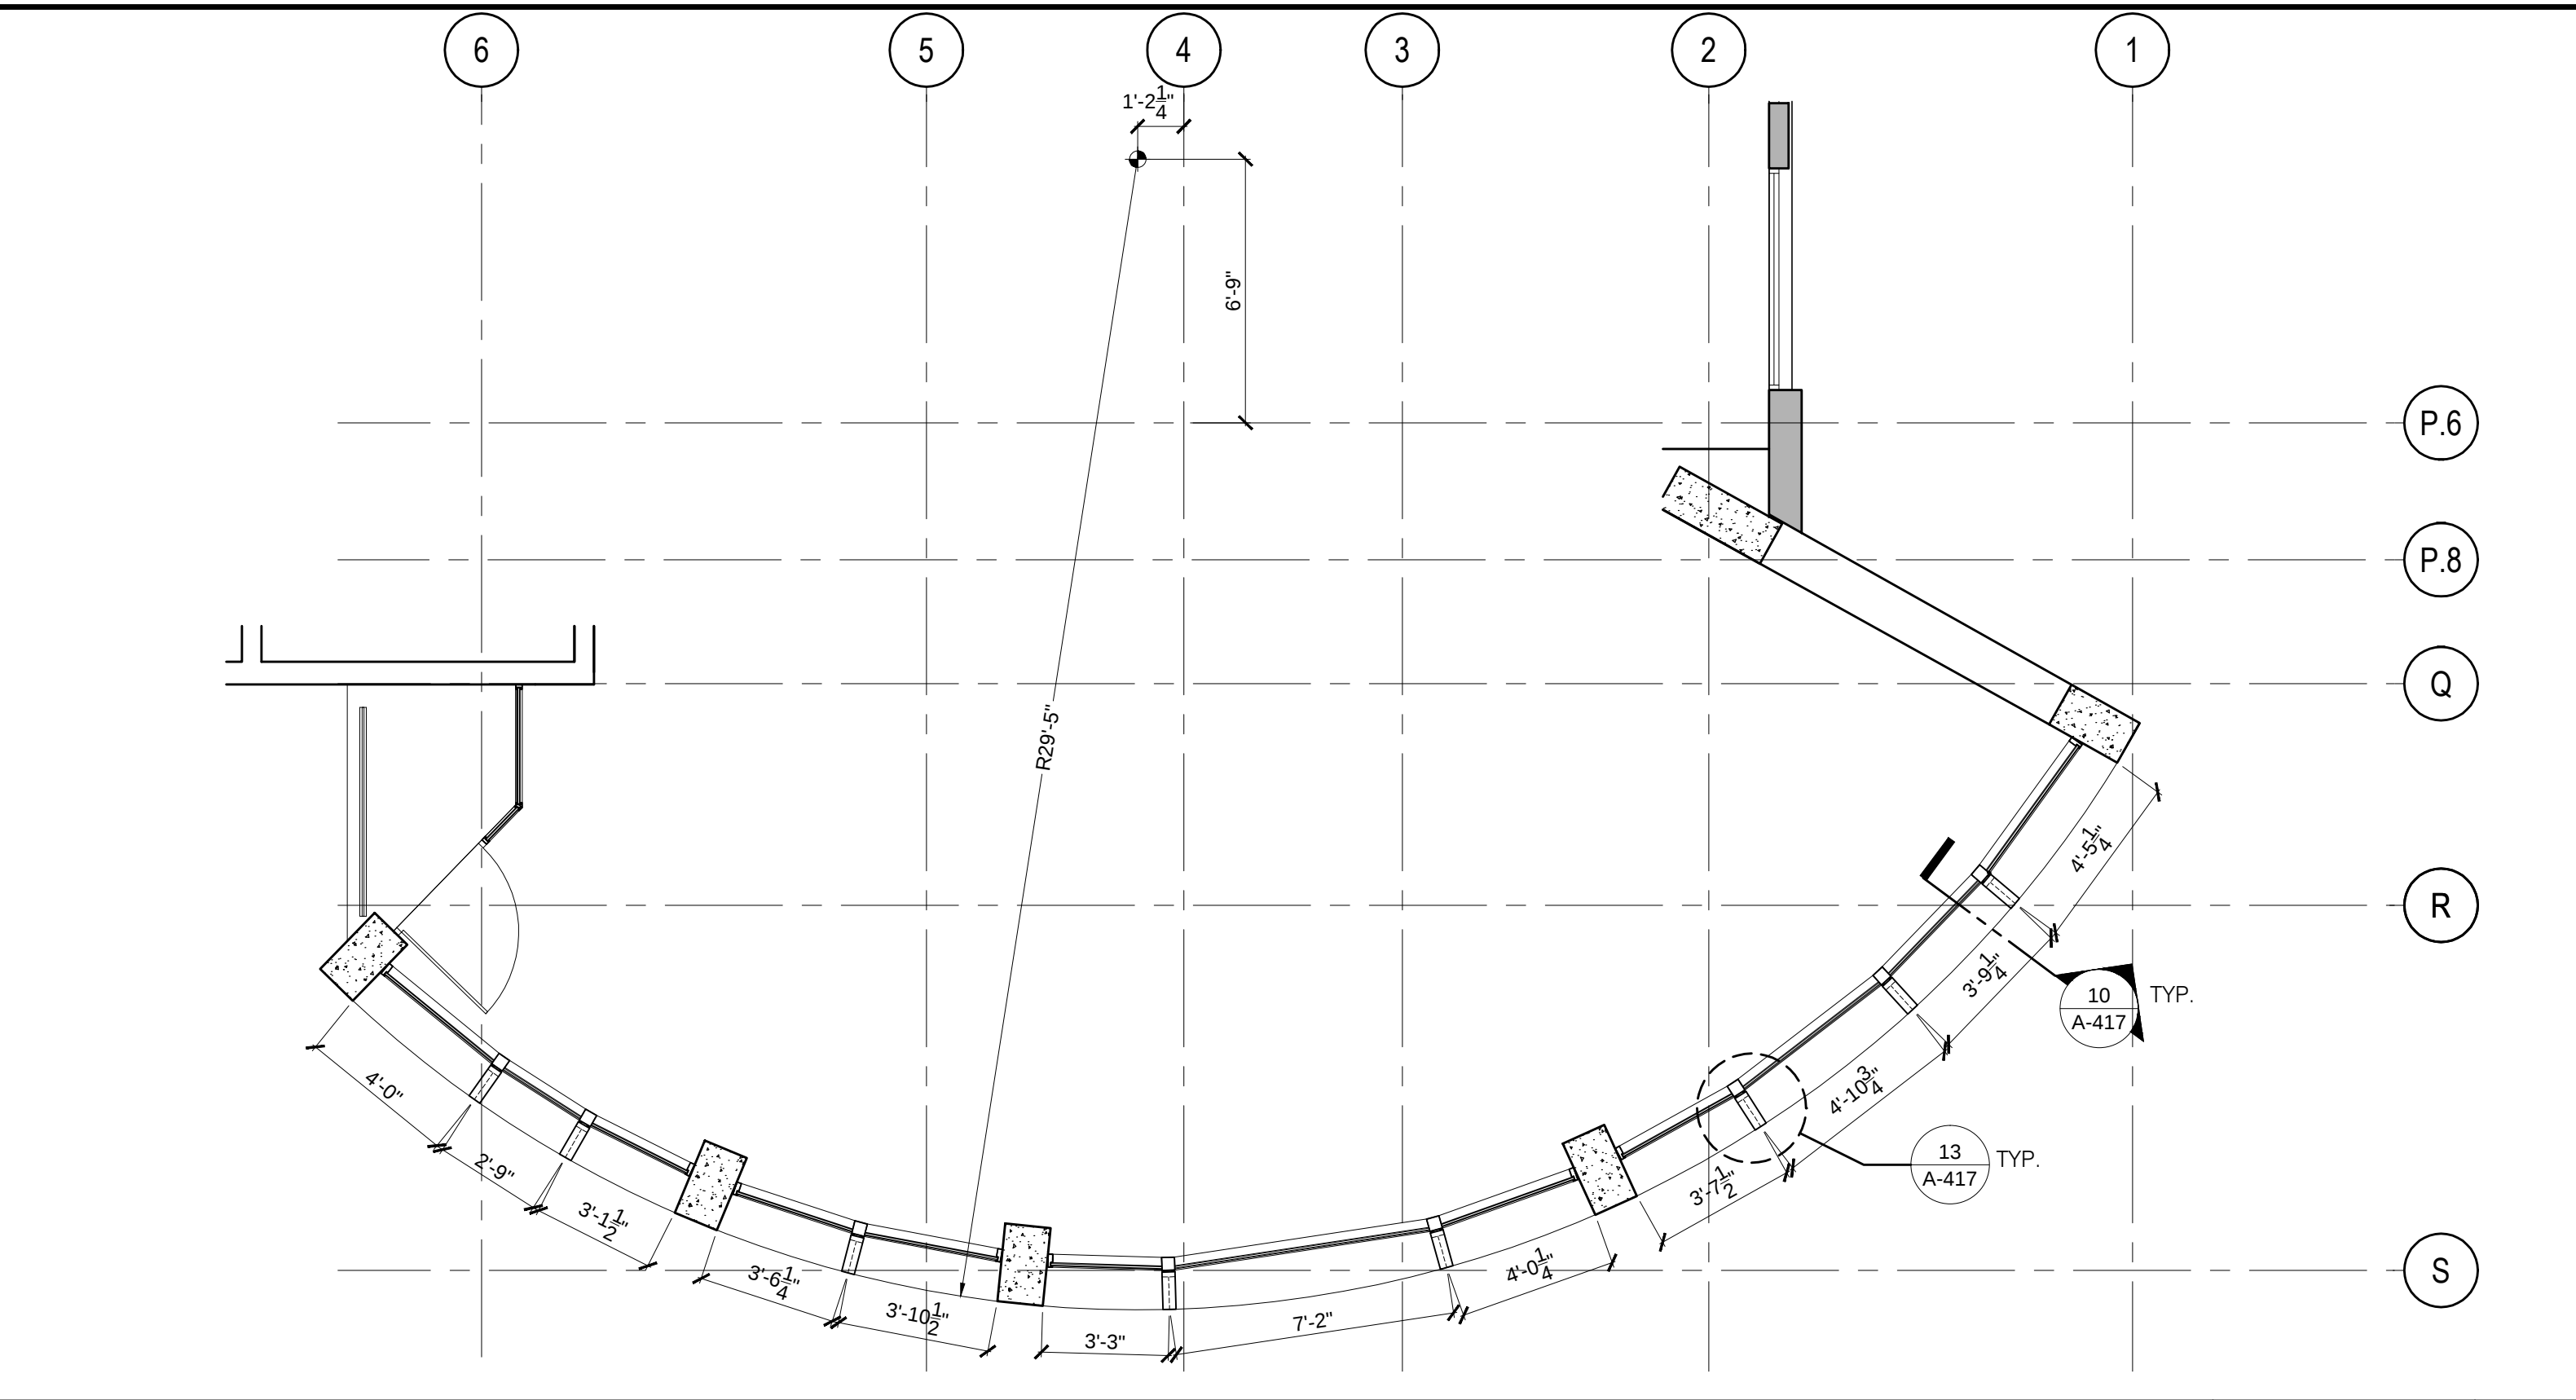


ENLARGED PLAN - LEVEL 06

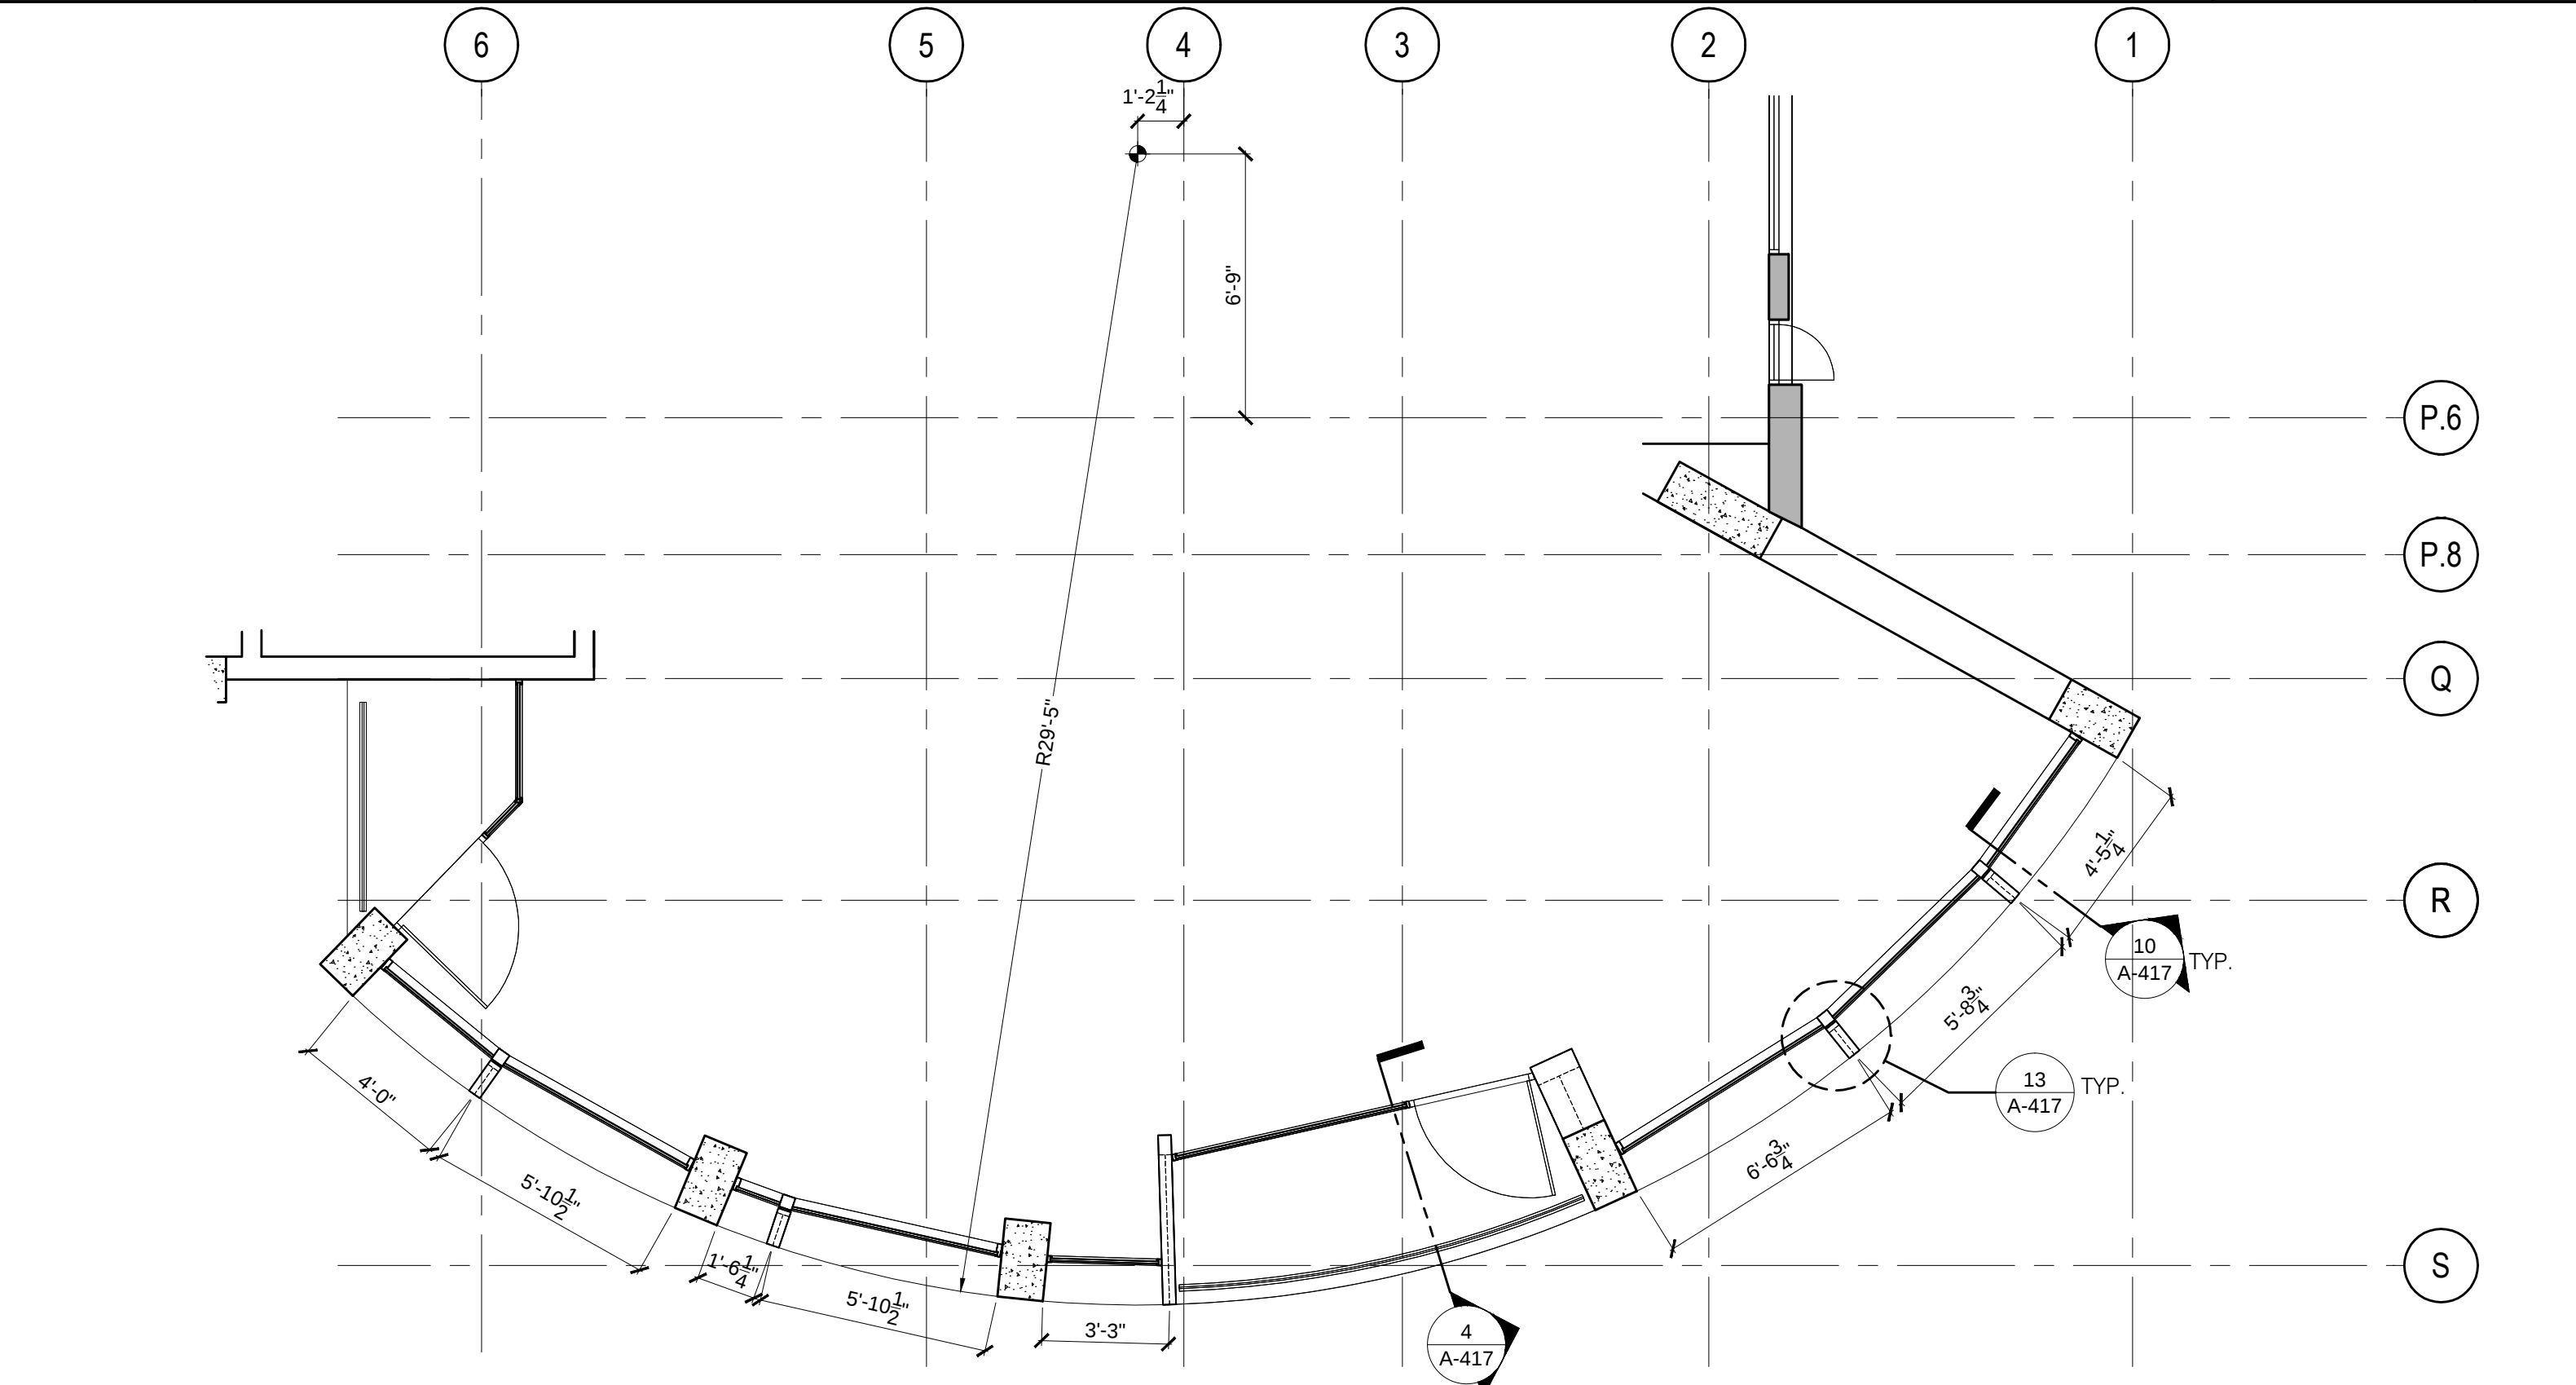


ENLARGED PLAN - LEVEL 05

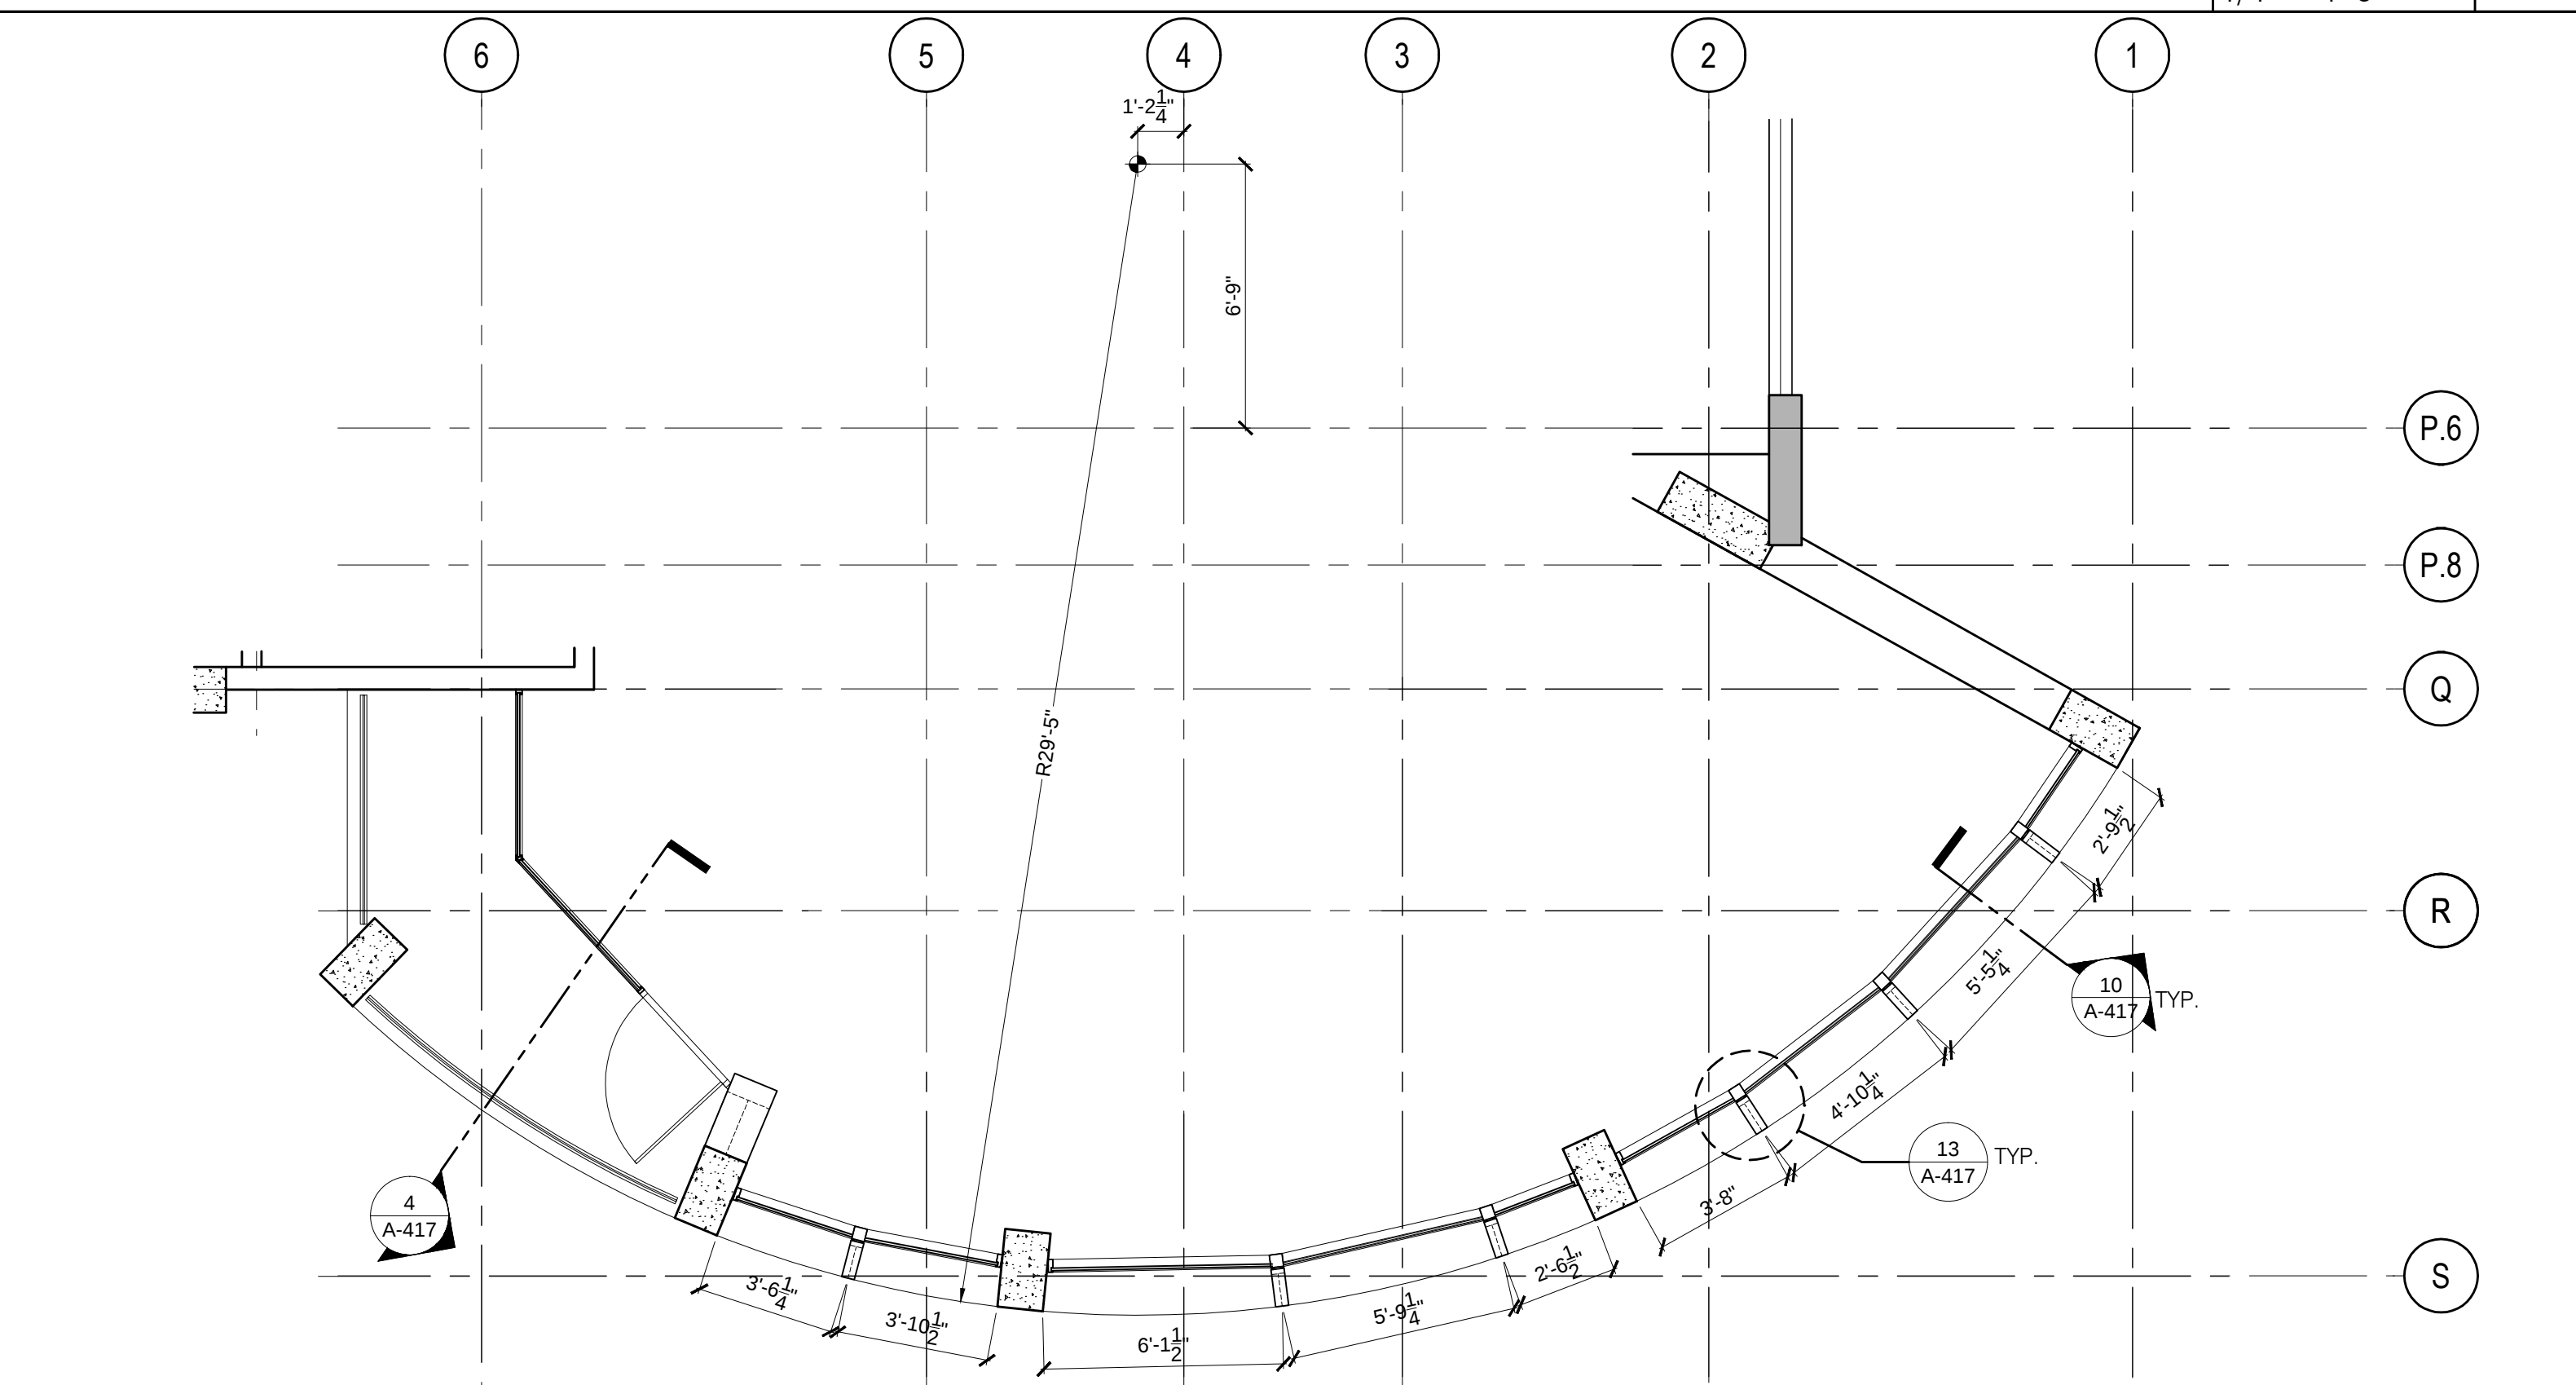


ENLARGED PLAN - LEVEL 04

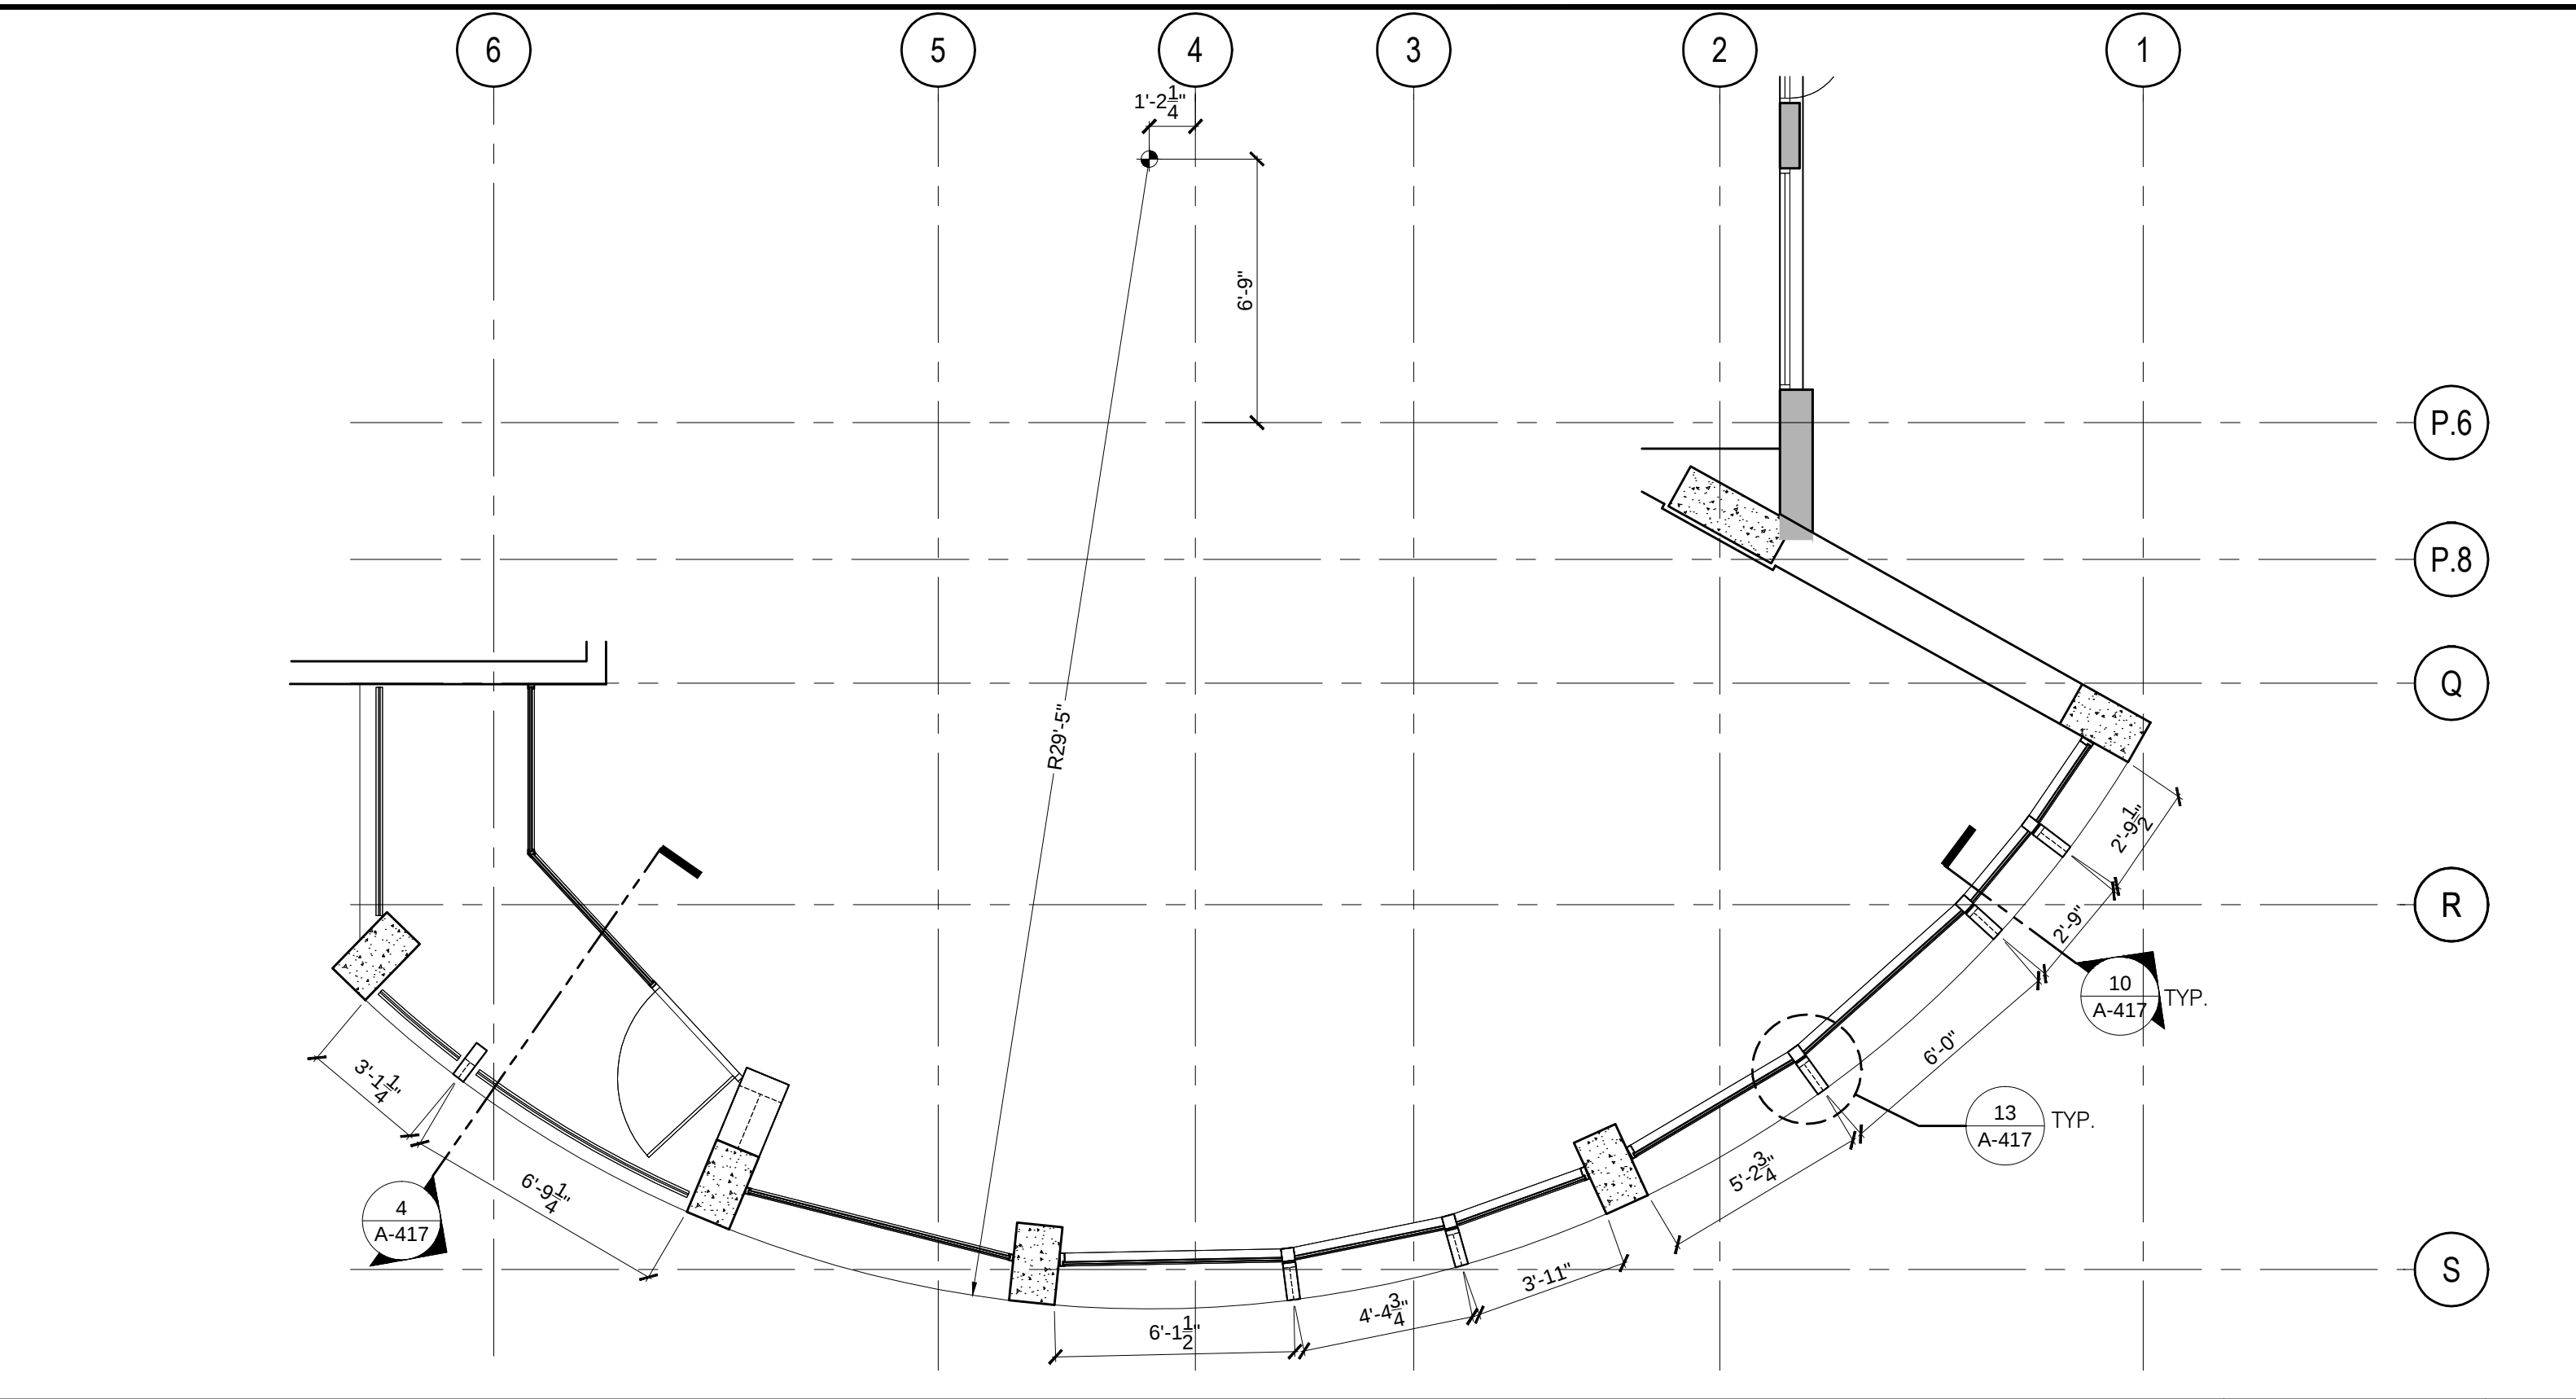

ENLARGED PLAN - LEVEL 03

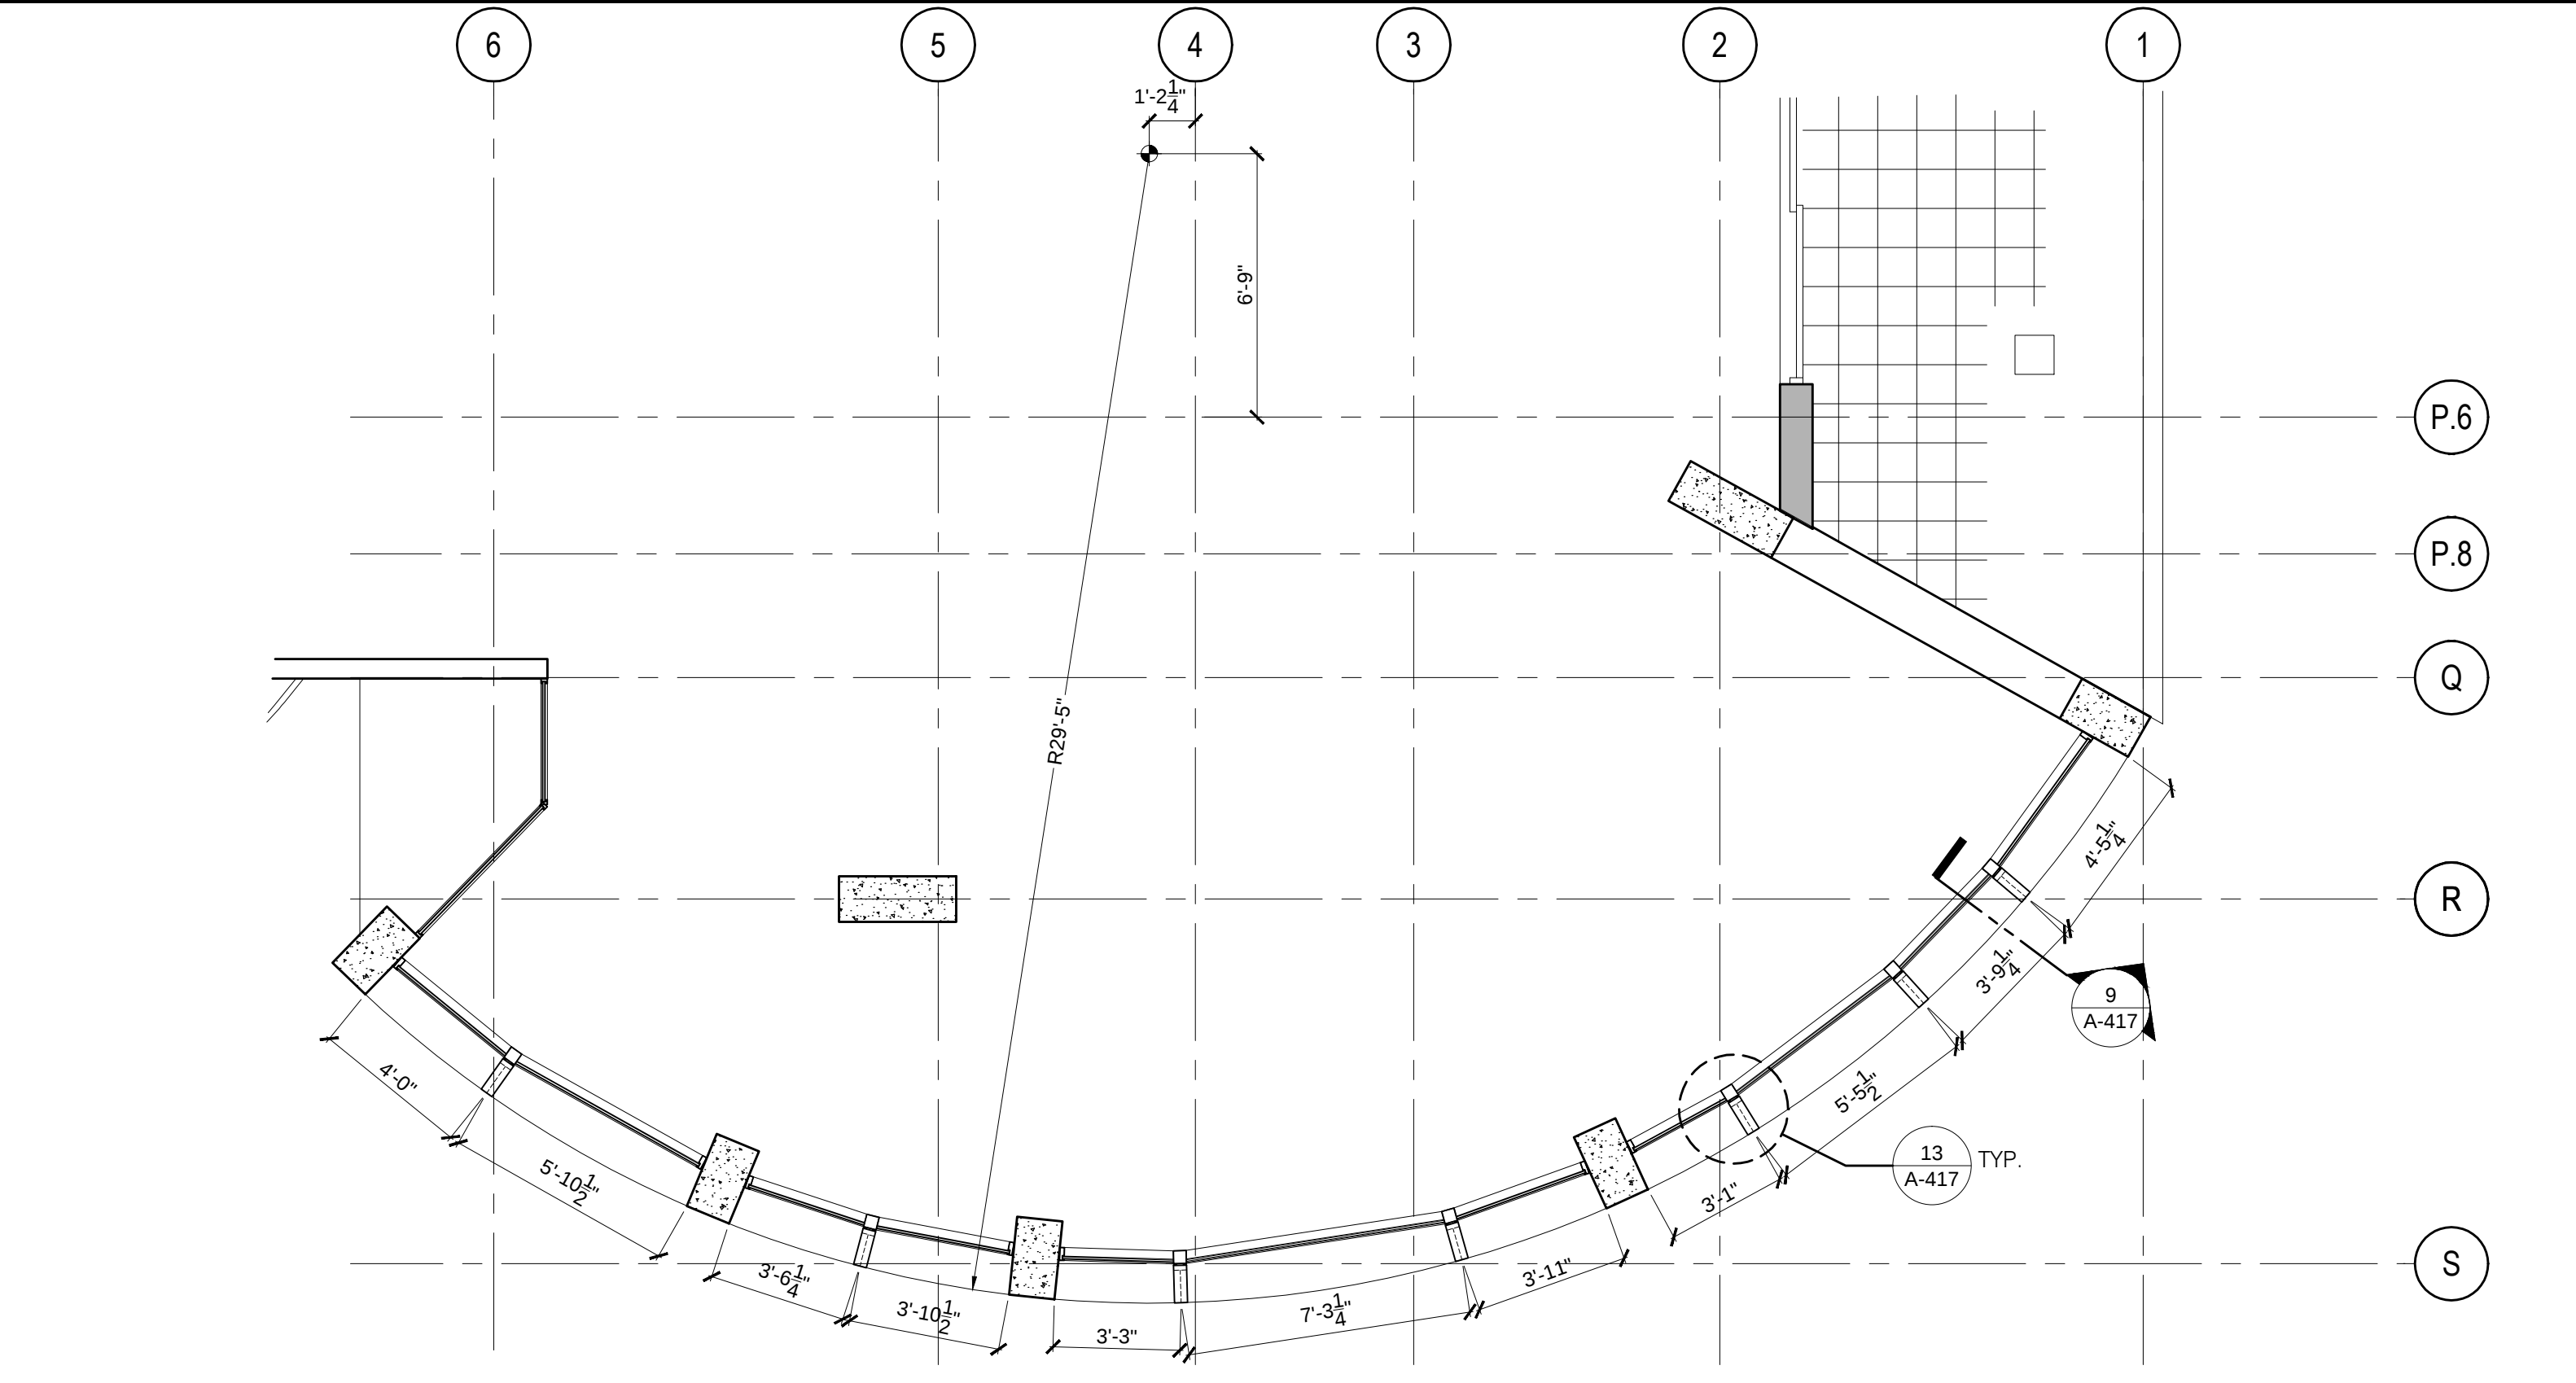

ENLARGED PLAN - LEVEL 02

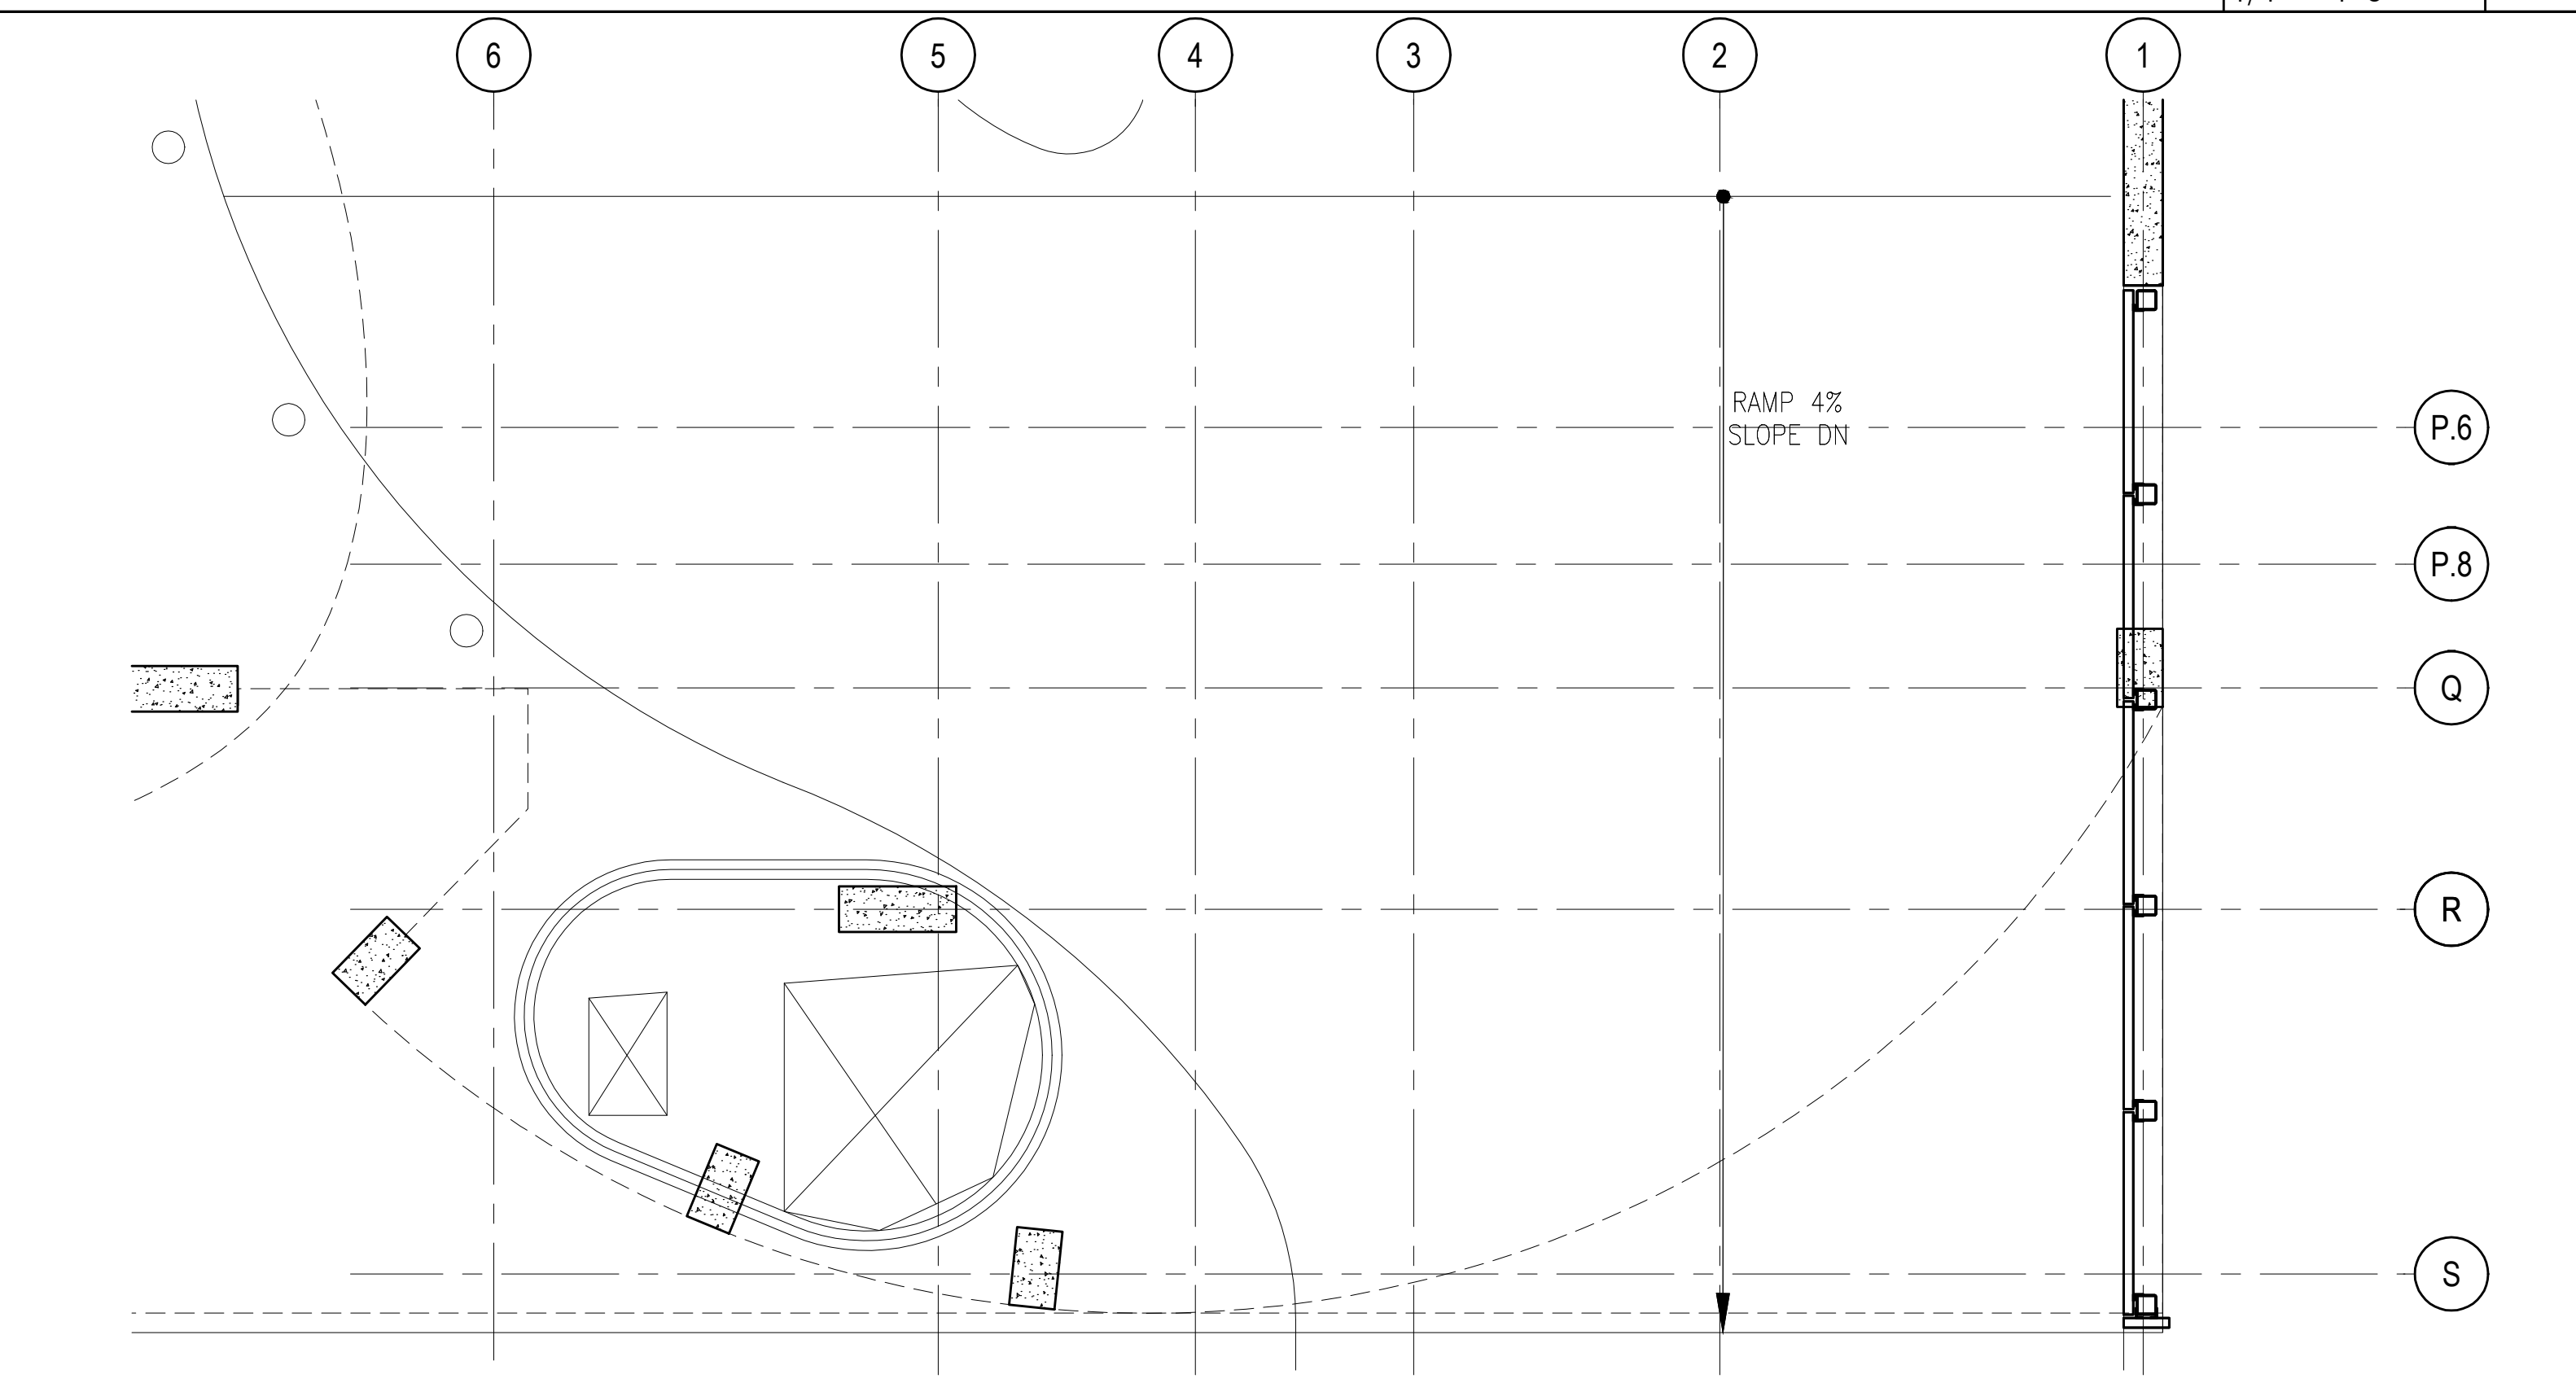

ENLARGED PLAN - GROUND LEVEL