



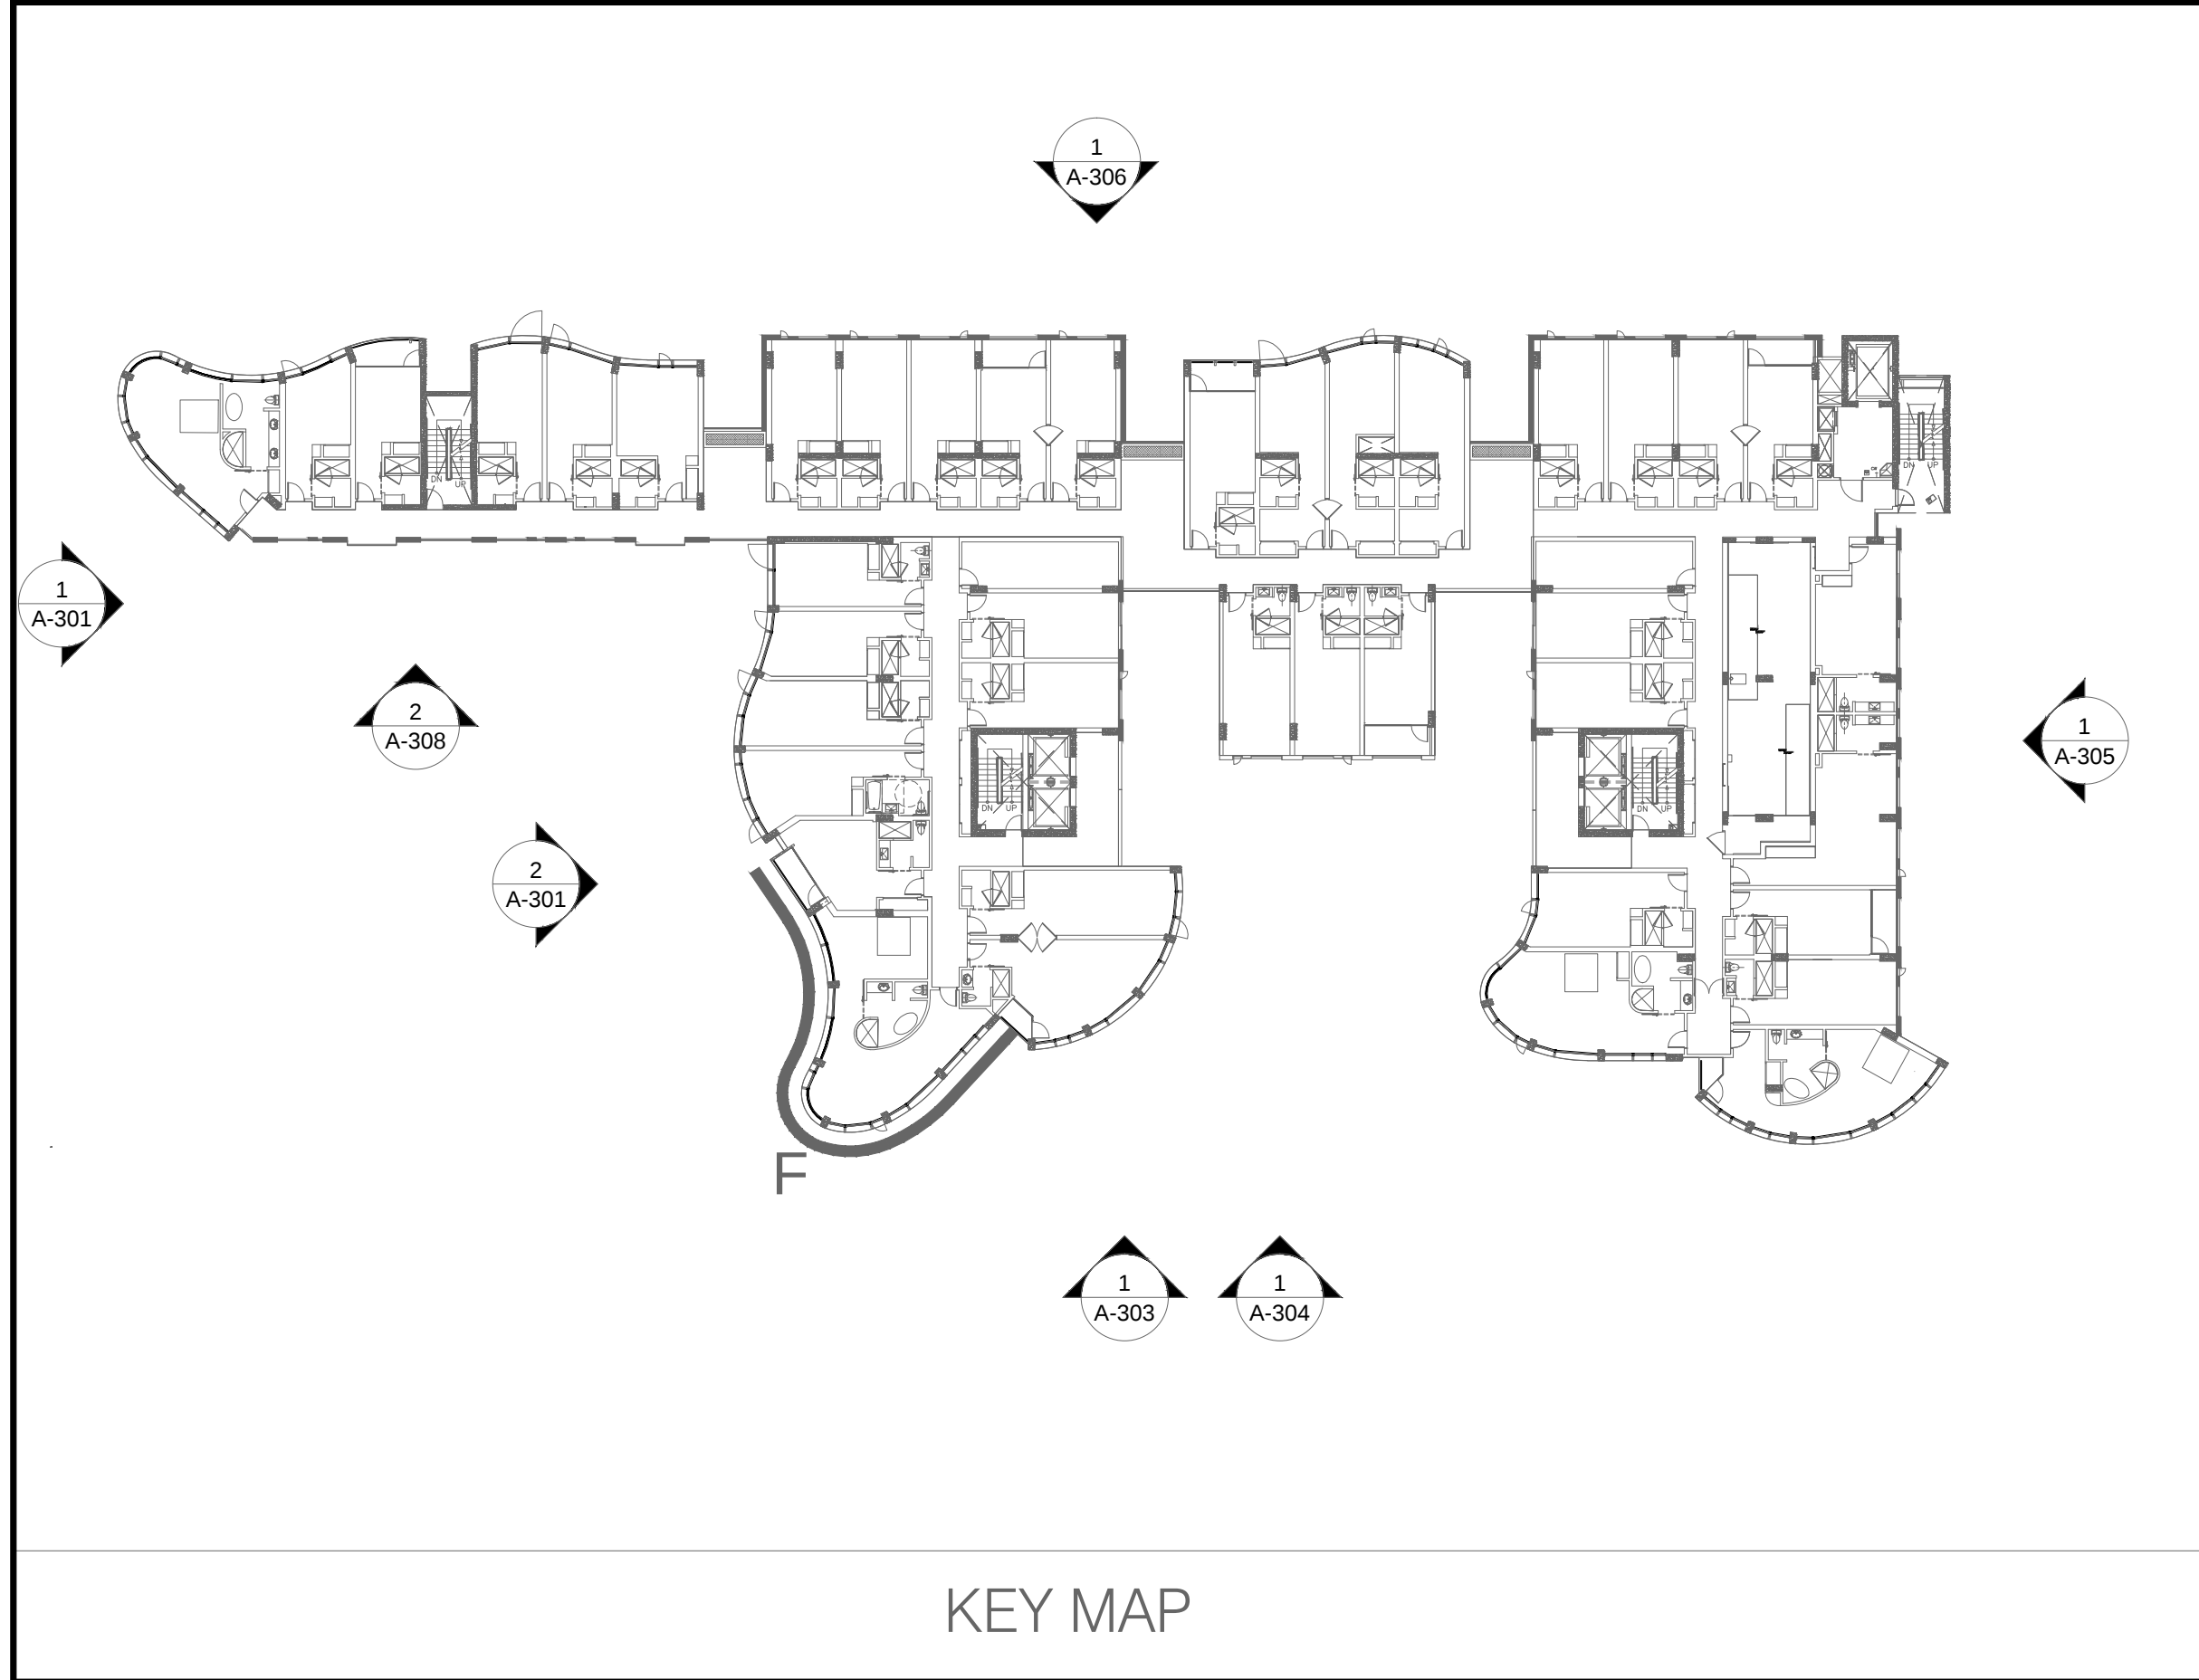


KEY MAP

LEGEND


- GFRG PANELS
- DENOTES STARTING POINT OF CURVE

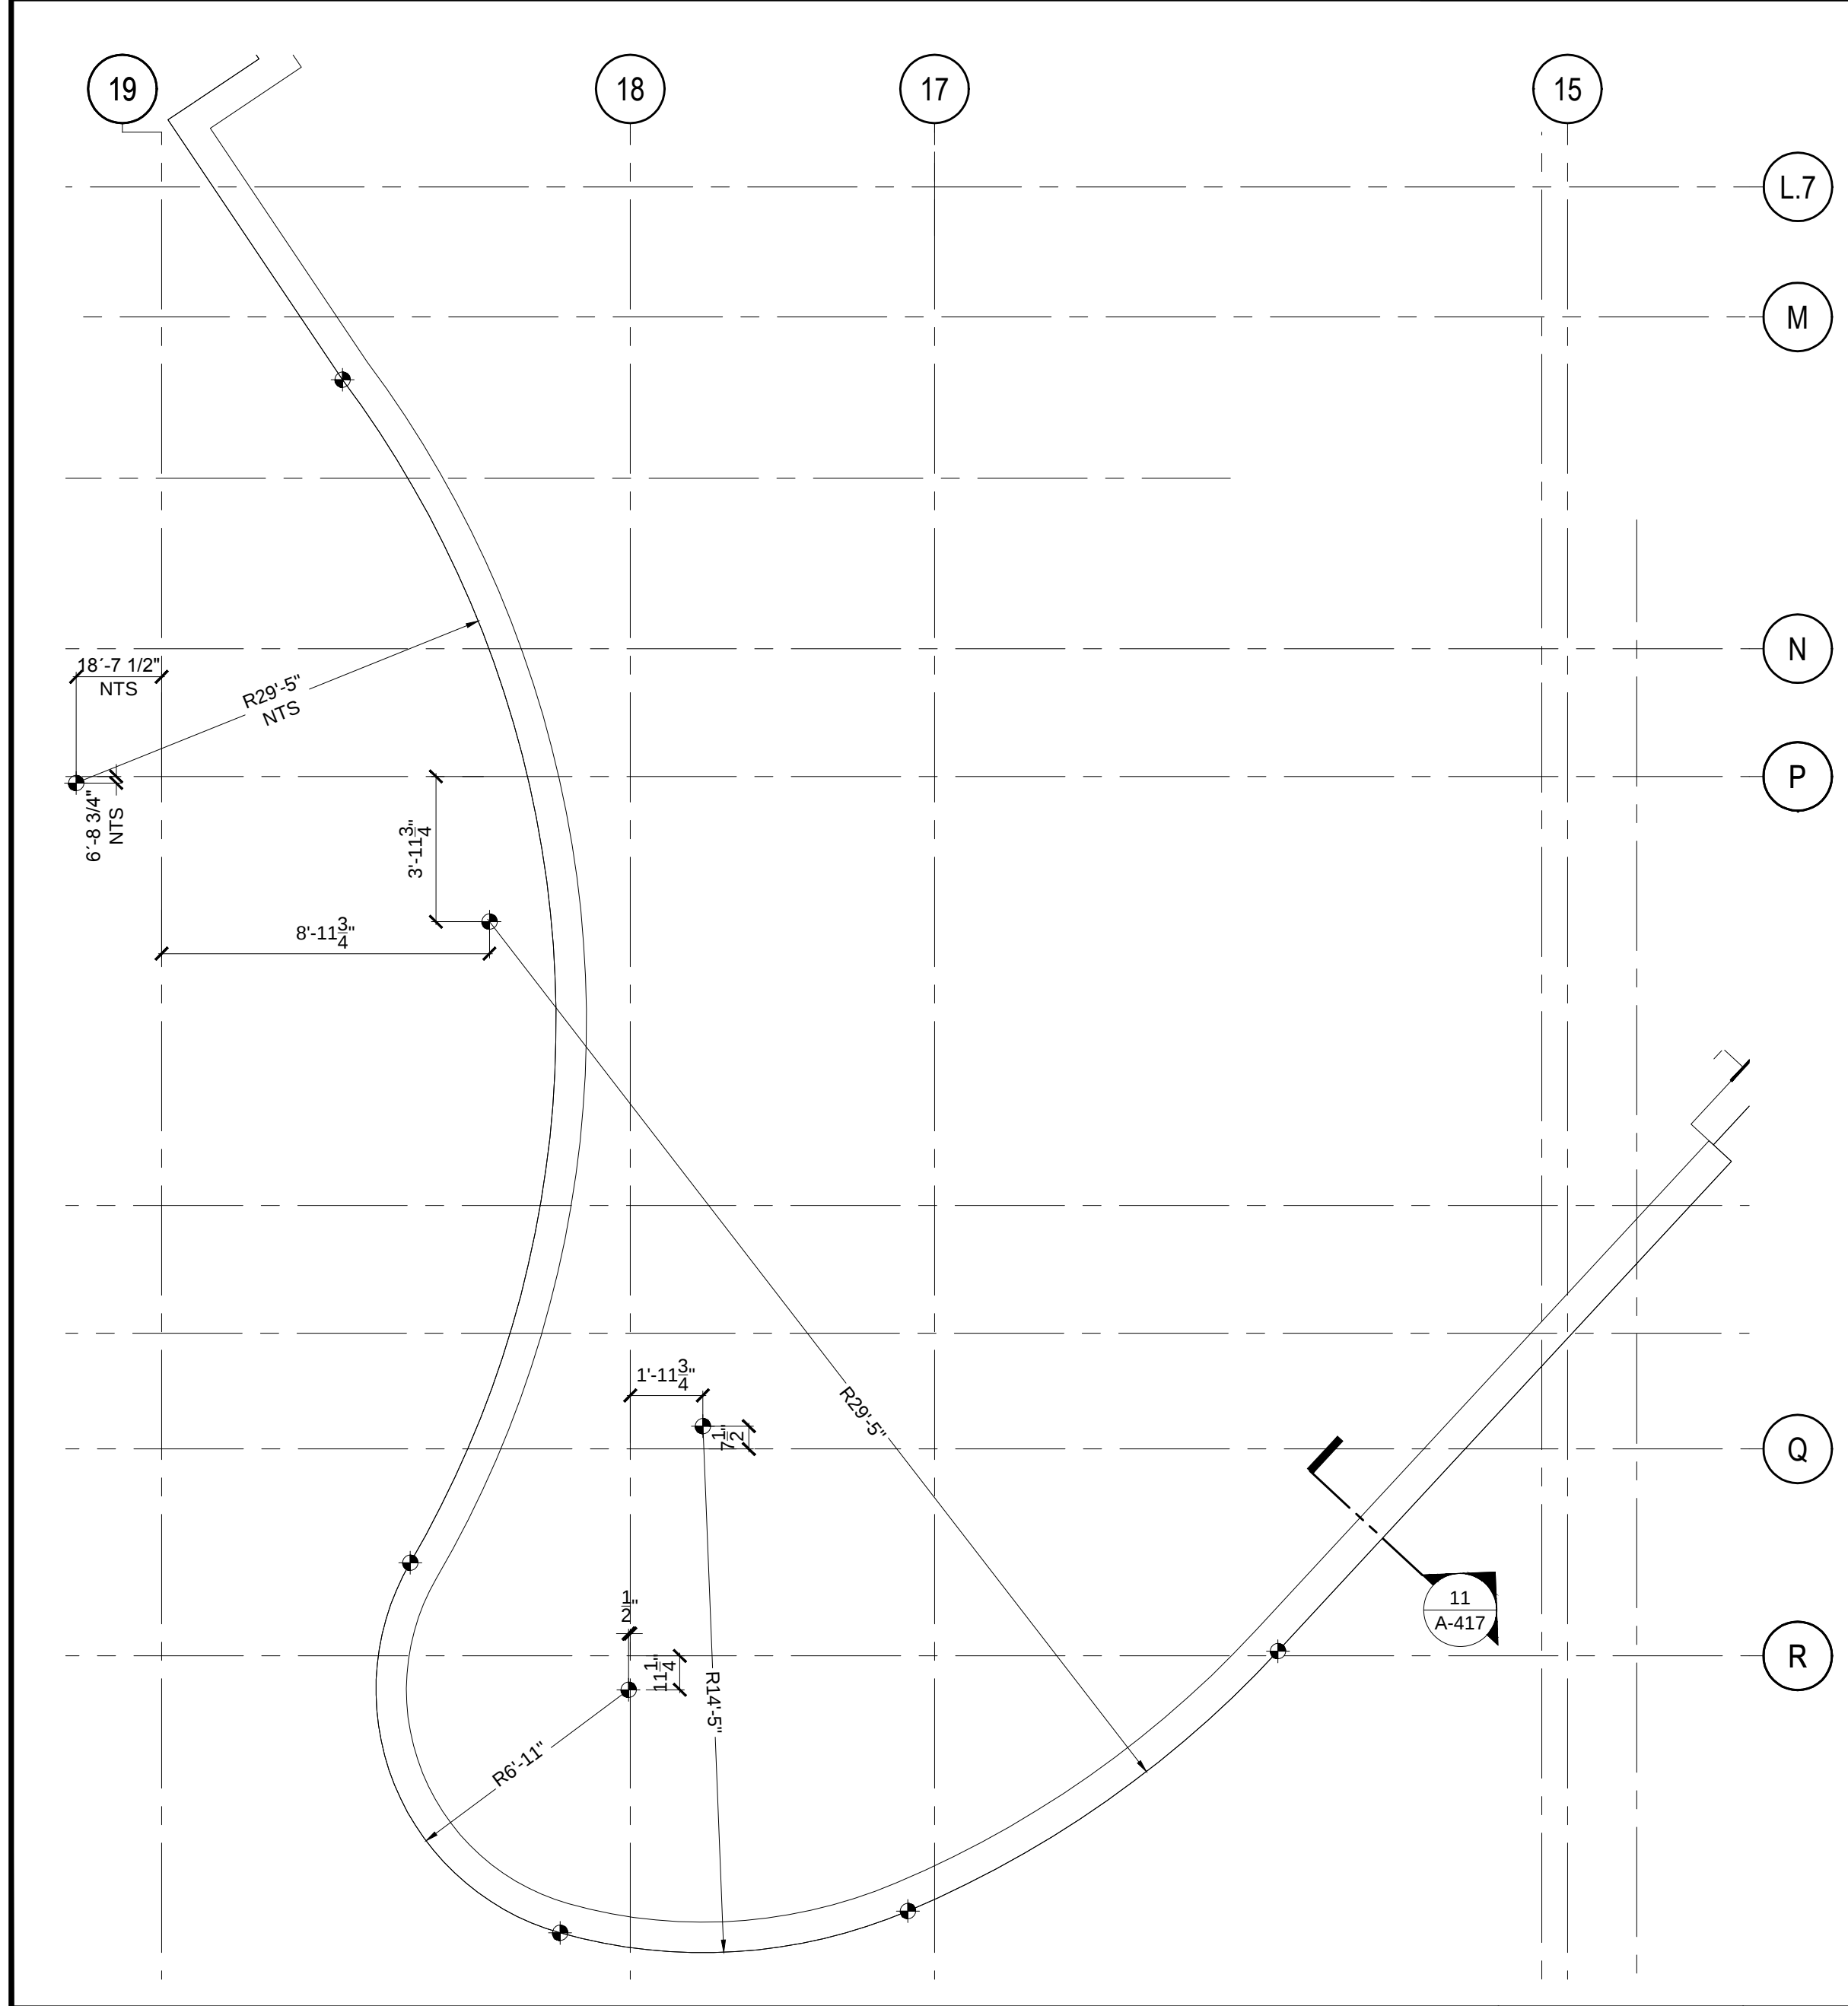


ENLARGED PLAN - LEVEL 07

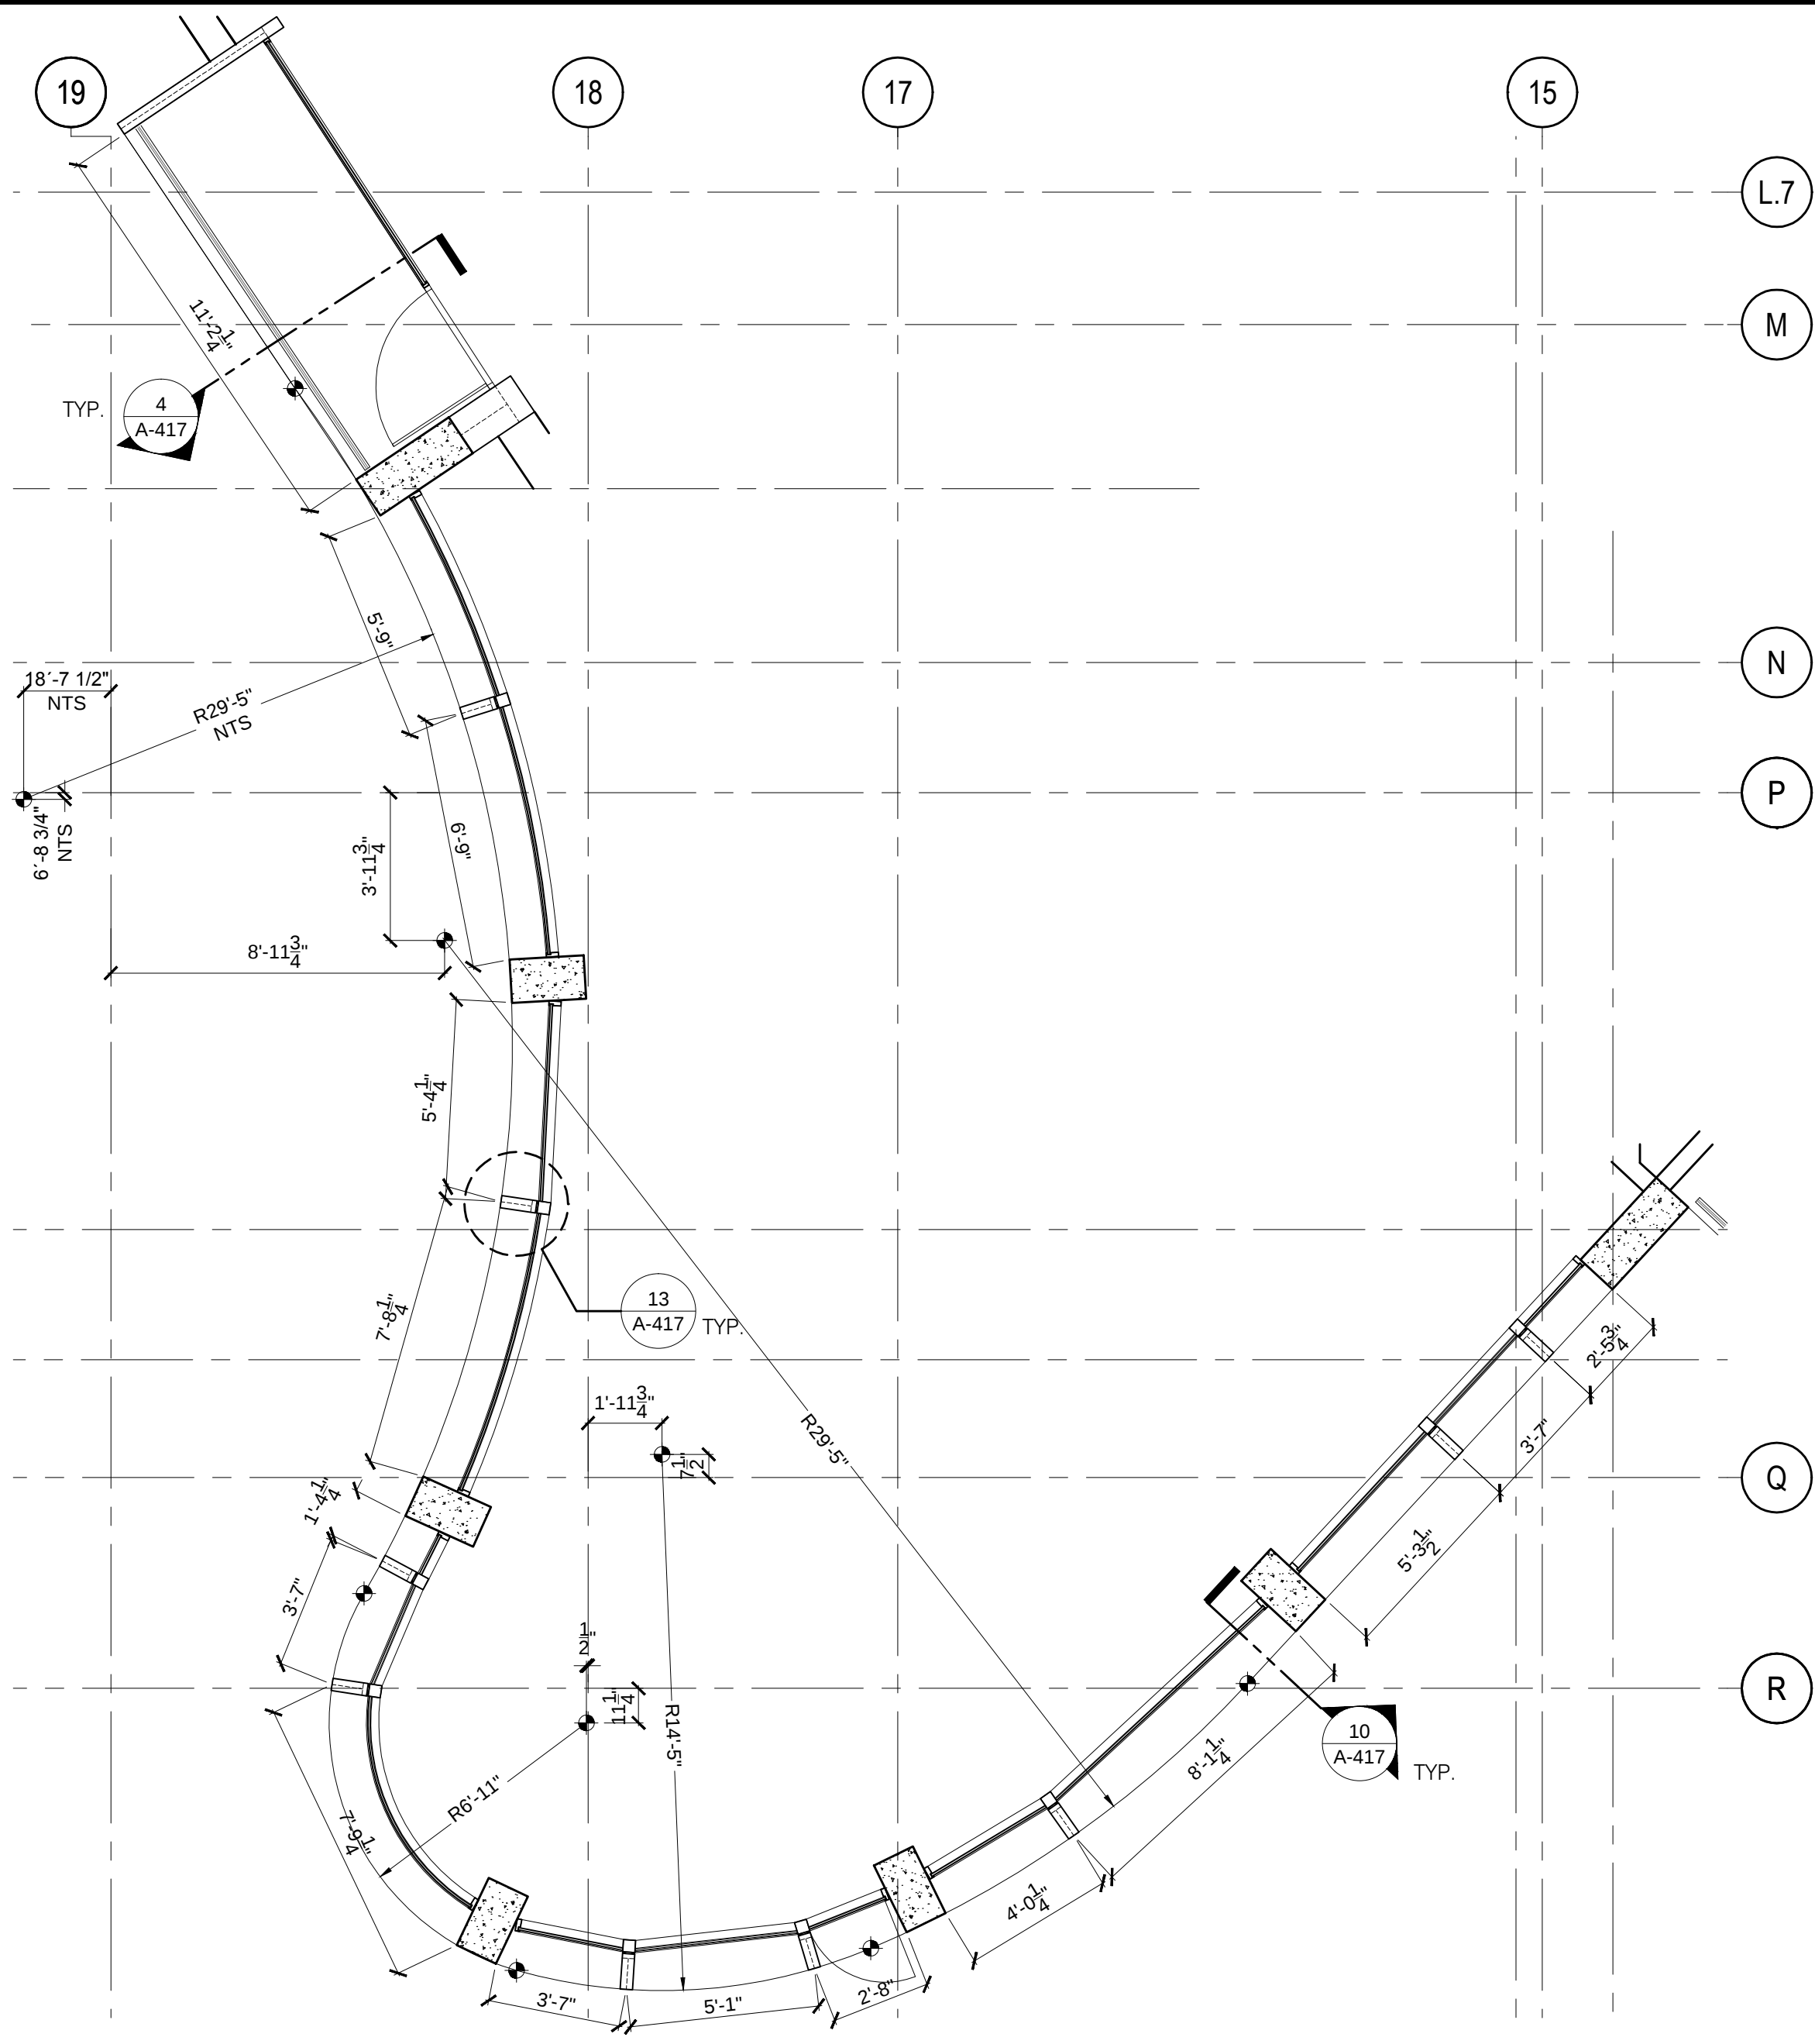


ENLARGED PLAN - LEVEL 06

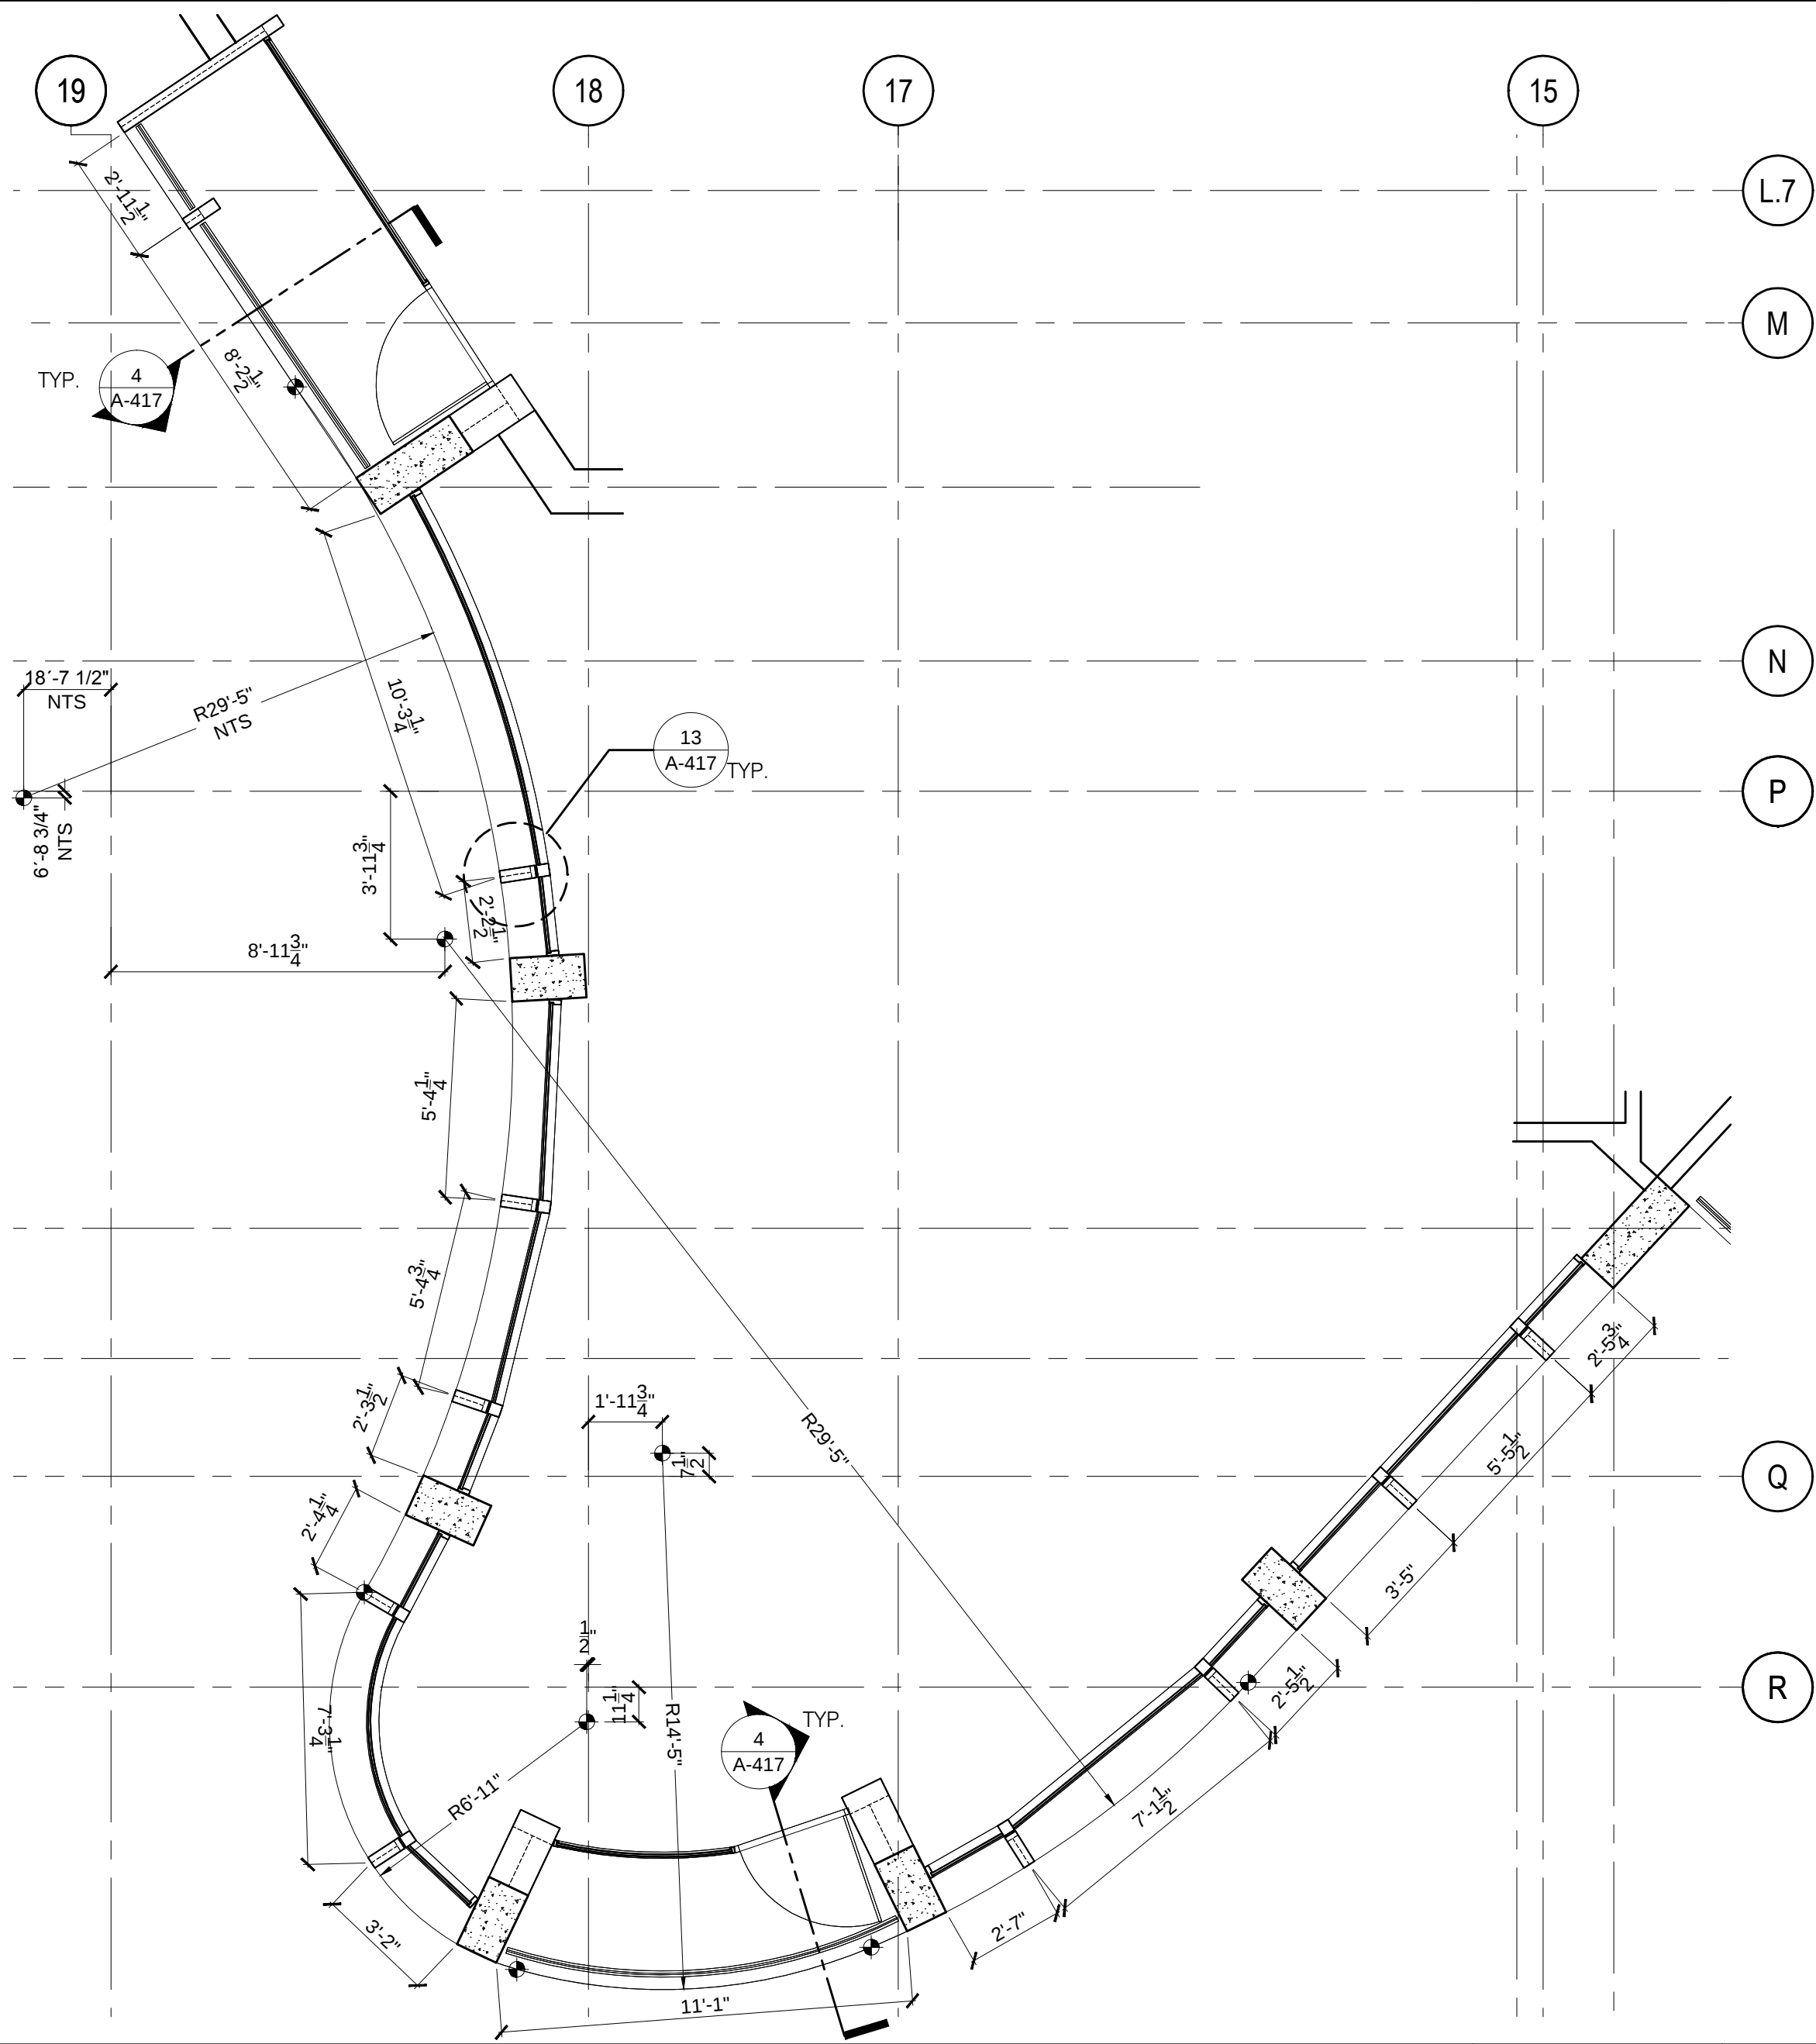


ENLARGED PLAN - LEVEL 05

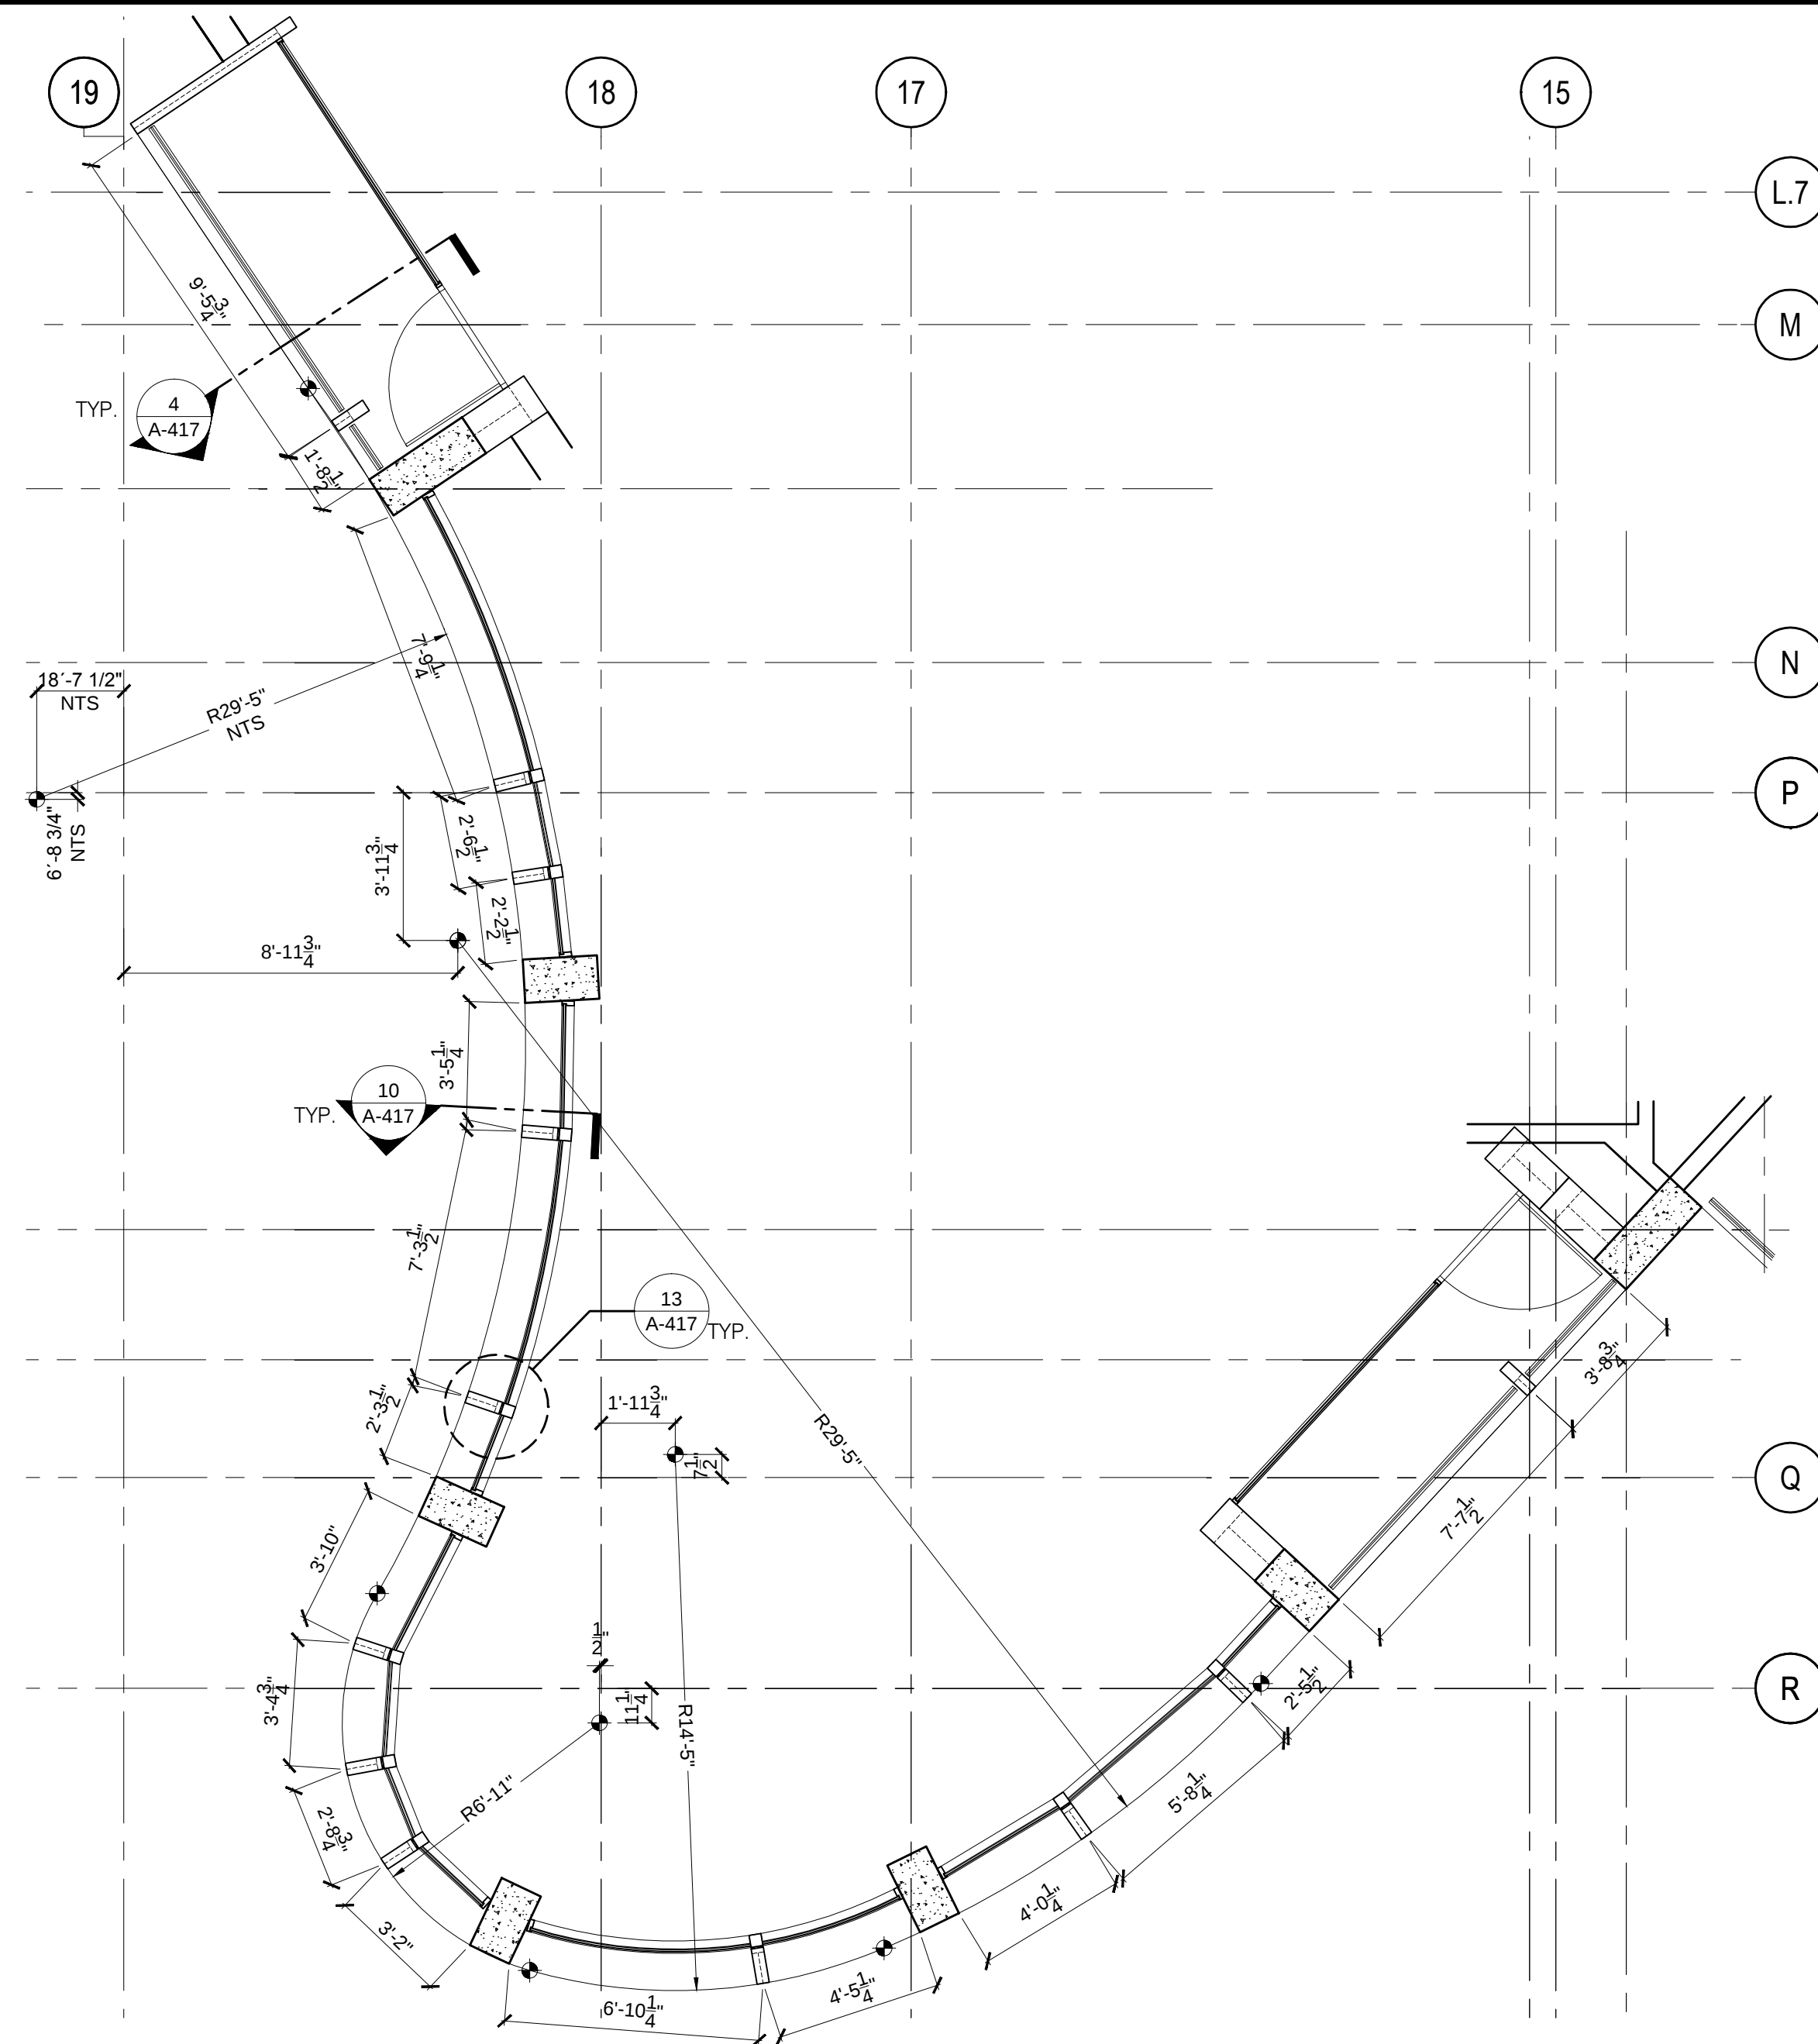


ENLARGED PLAN - LEVEL 04

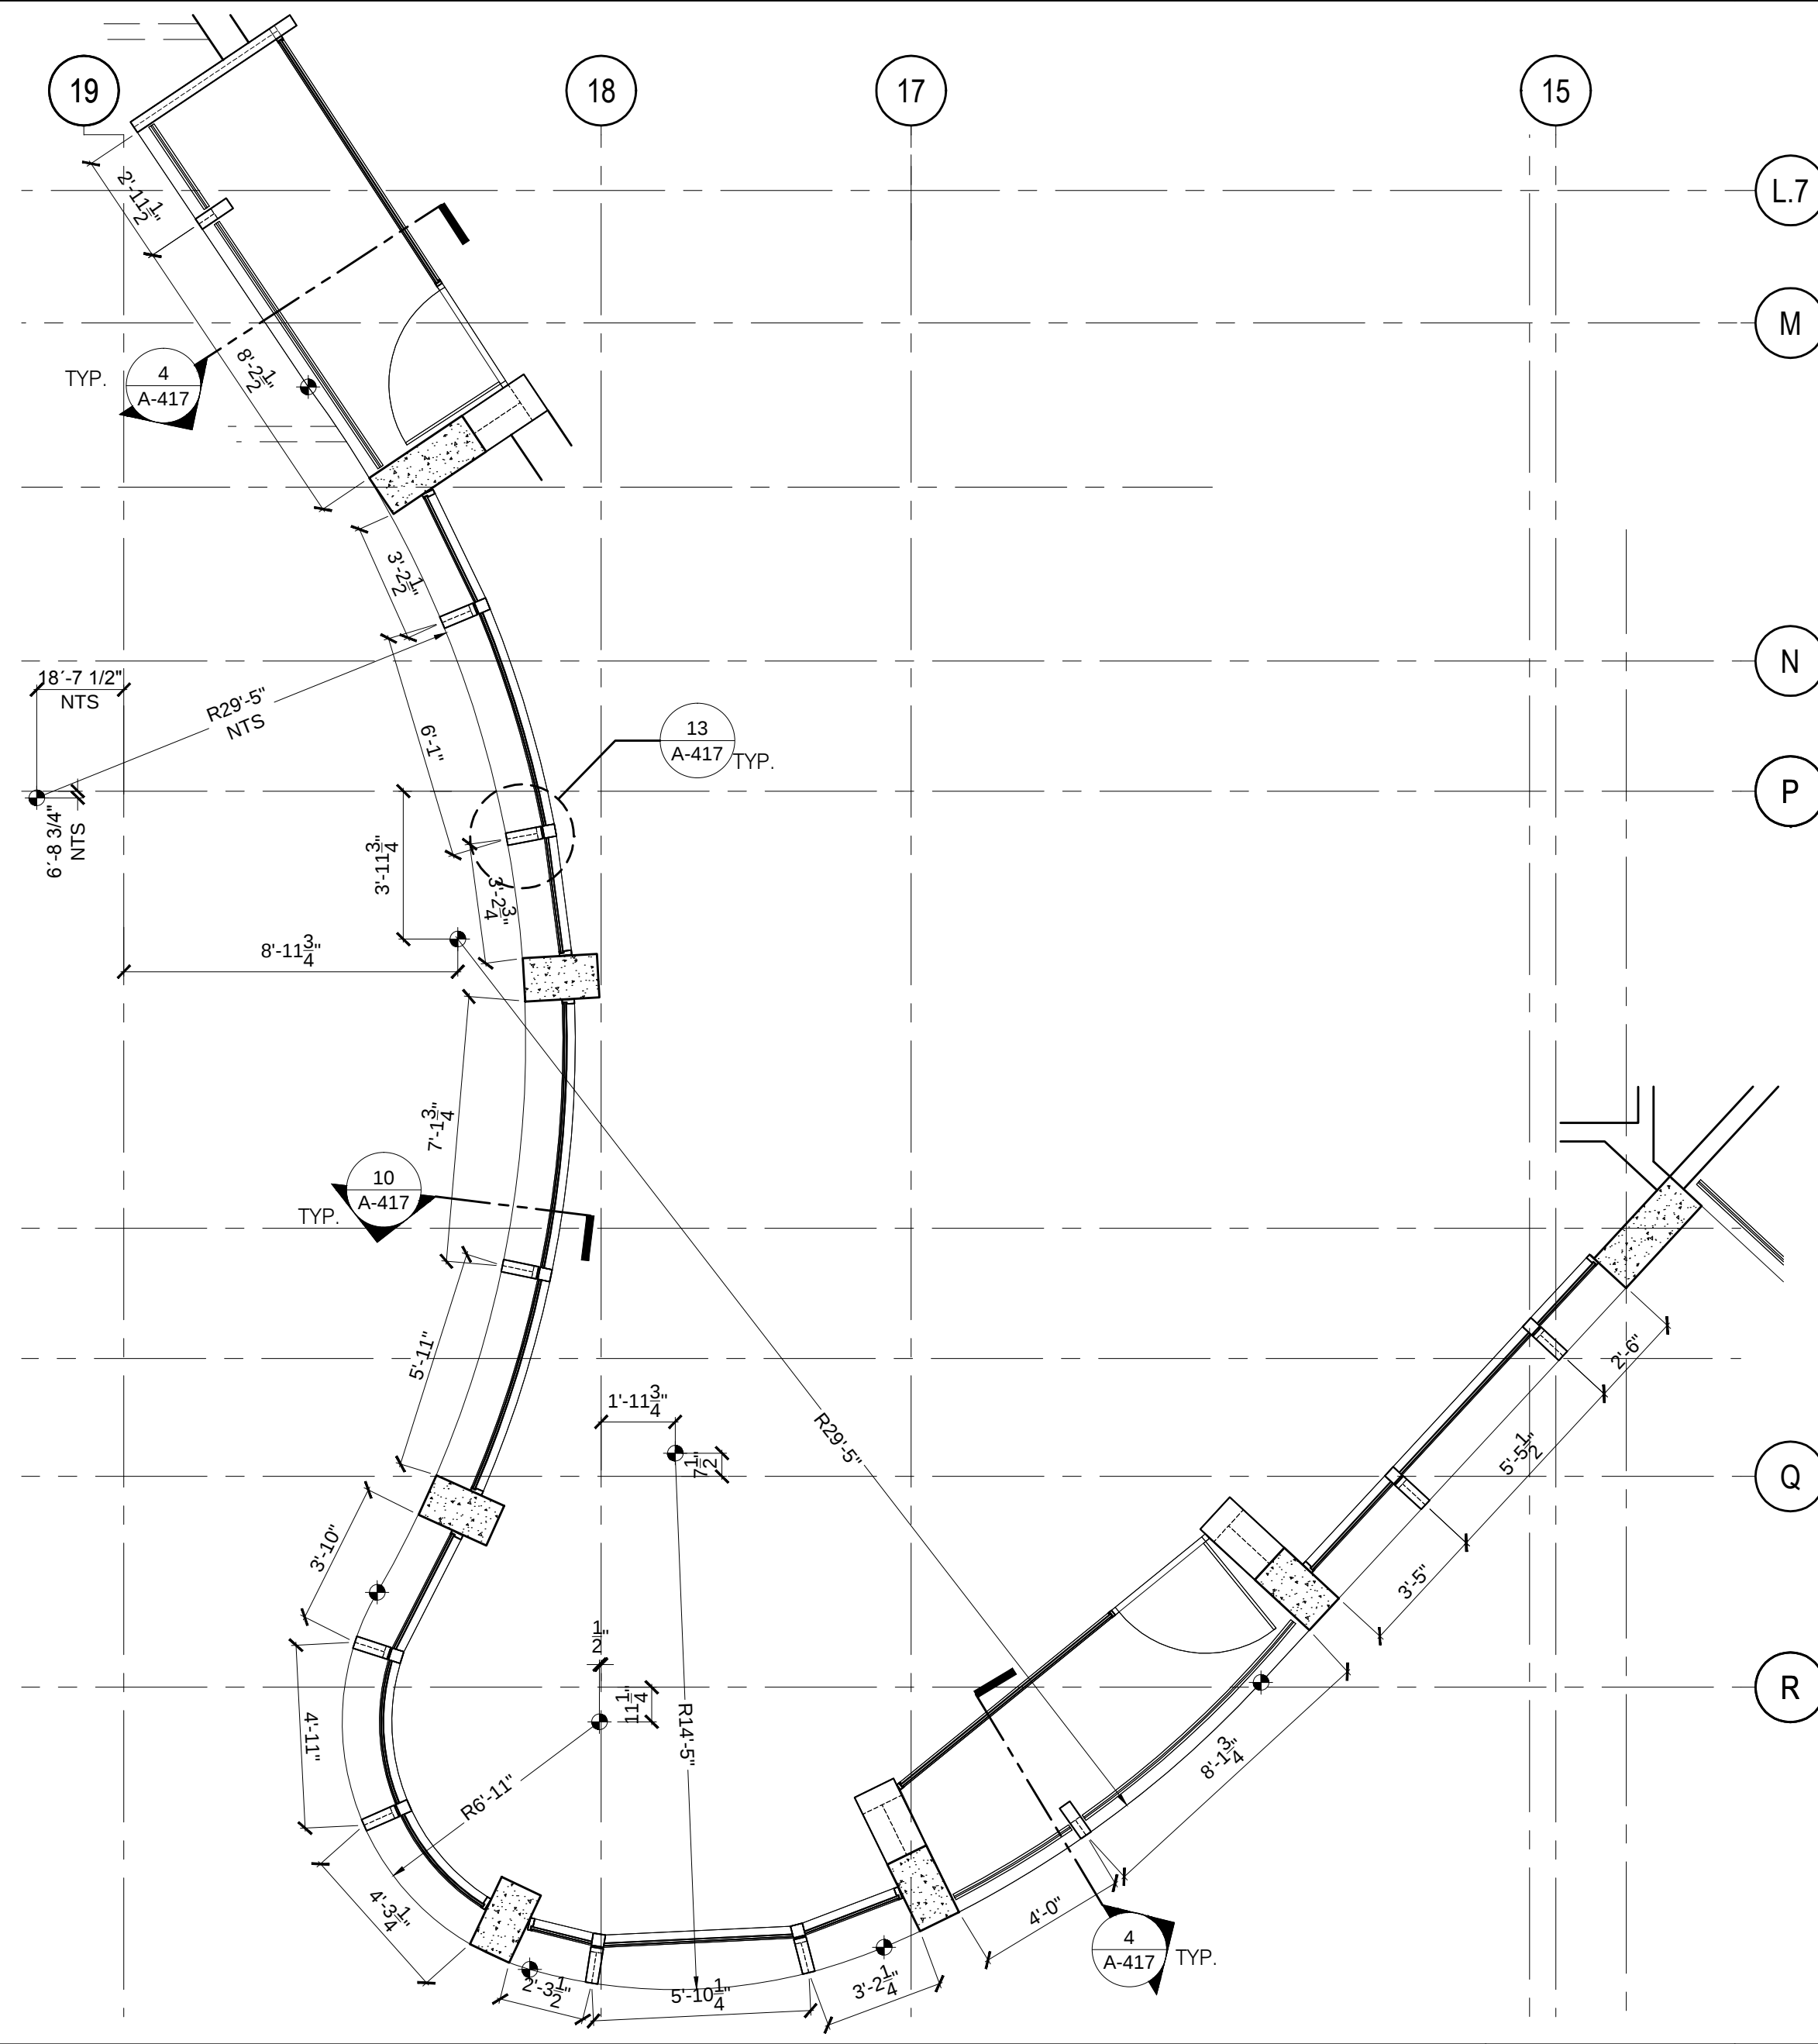

ENLARGED PLAN - LEVEL 03

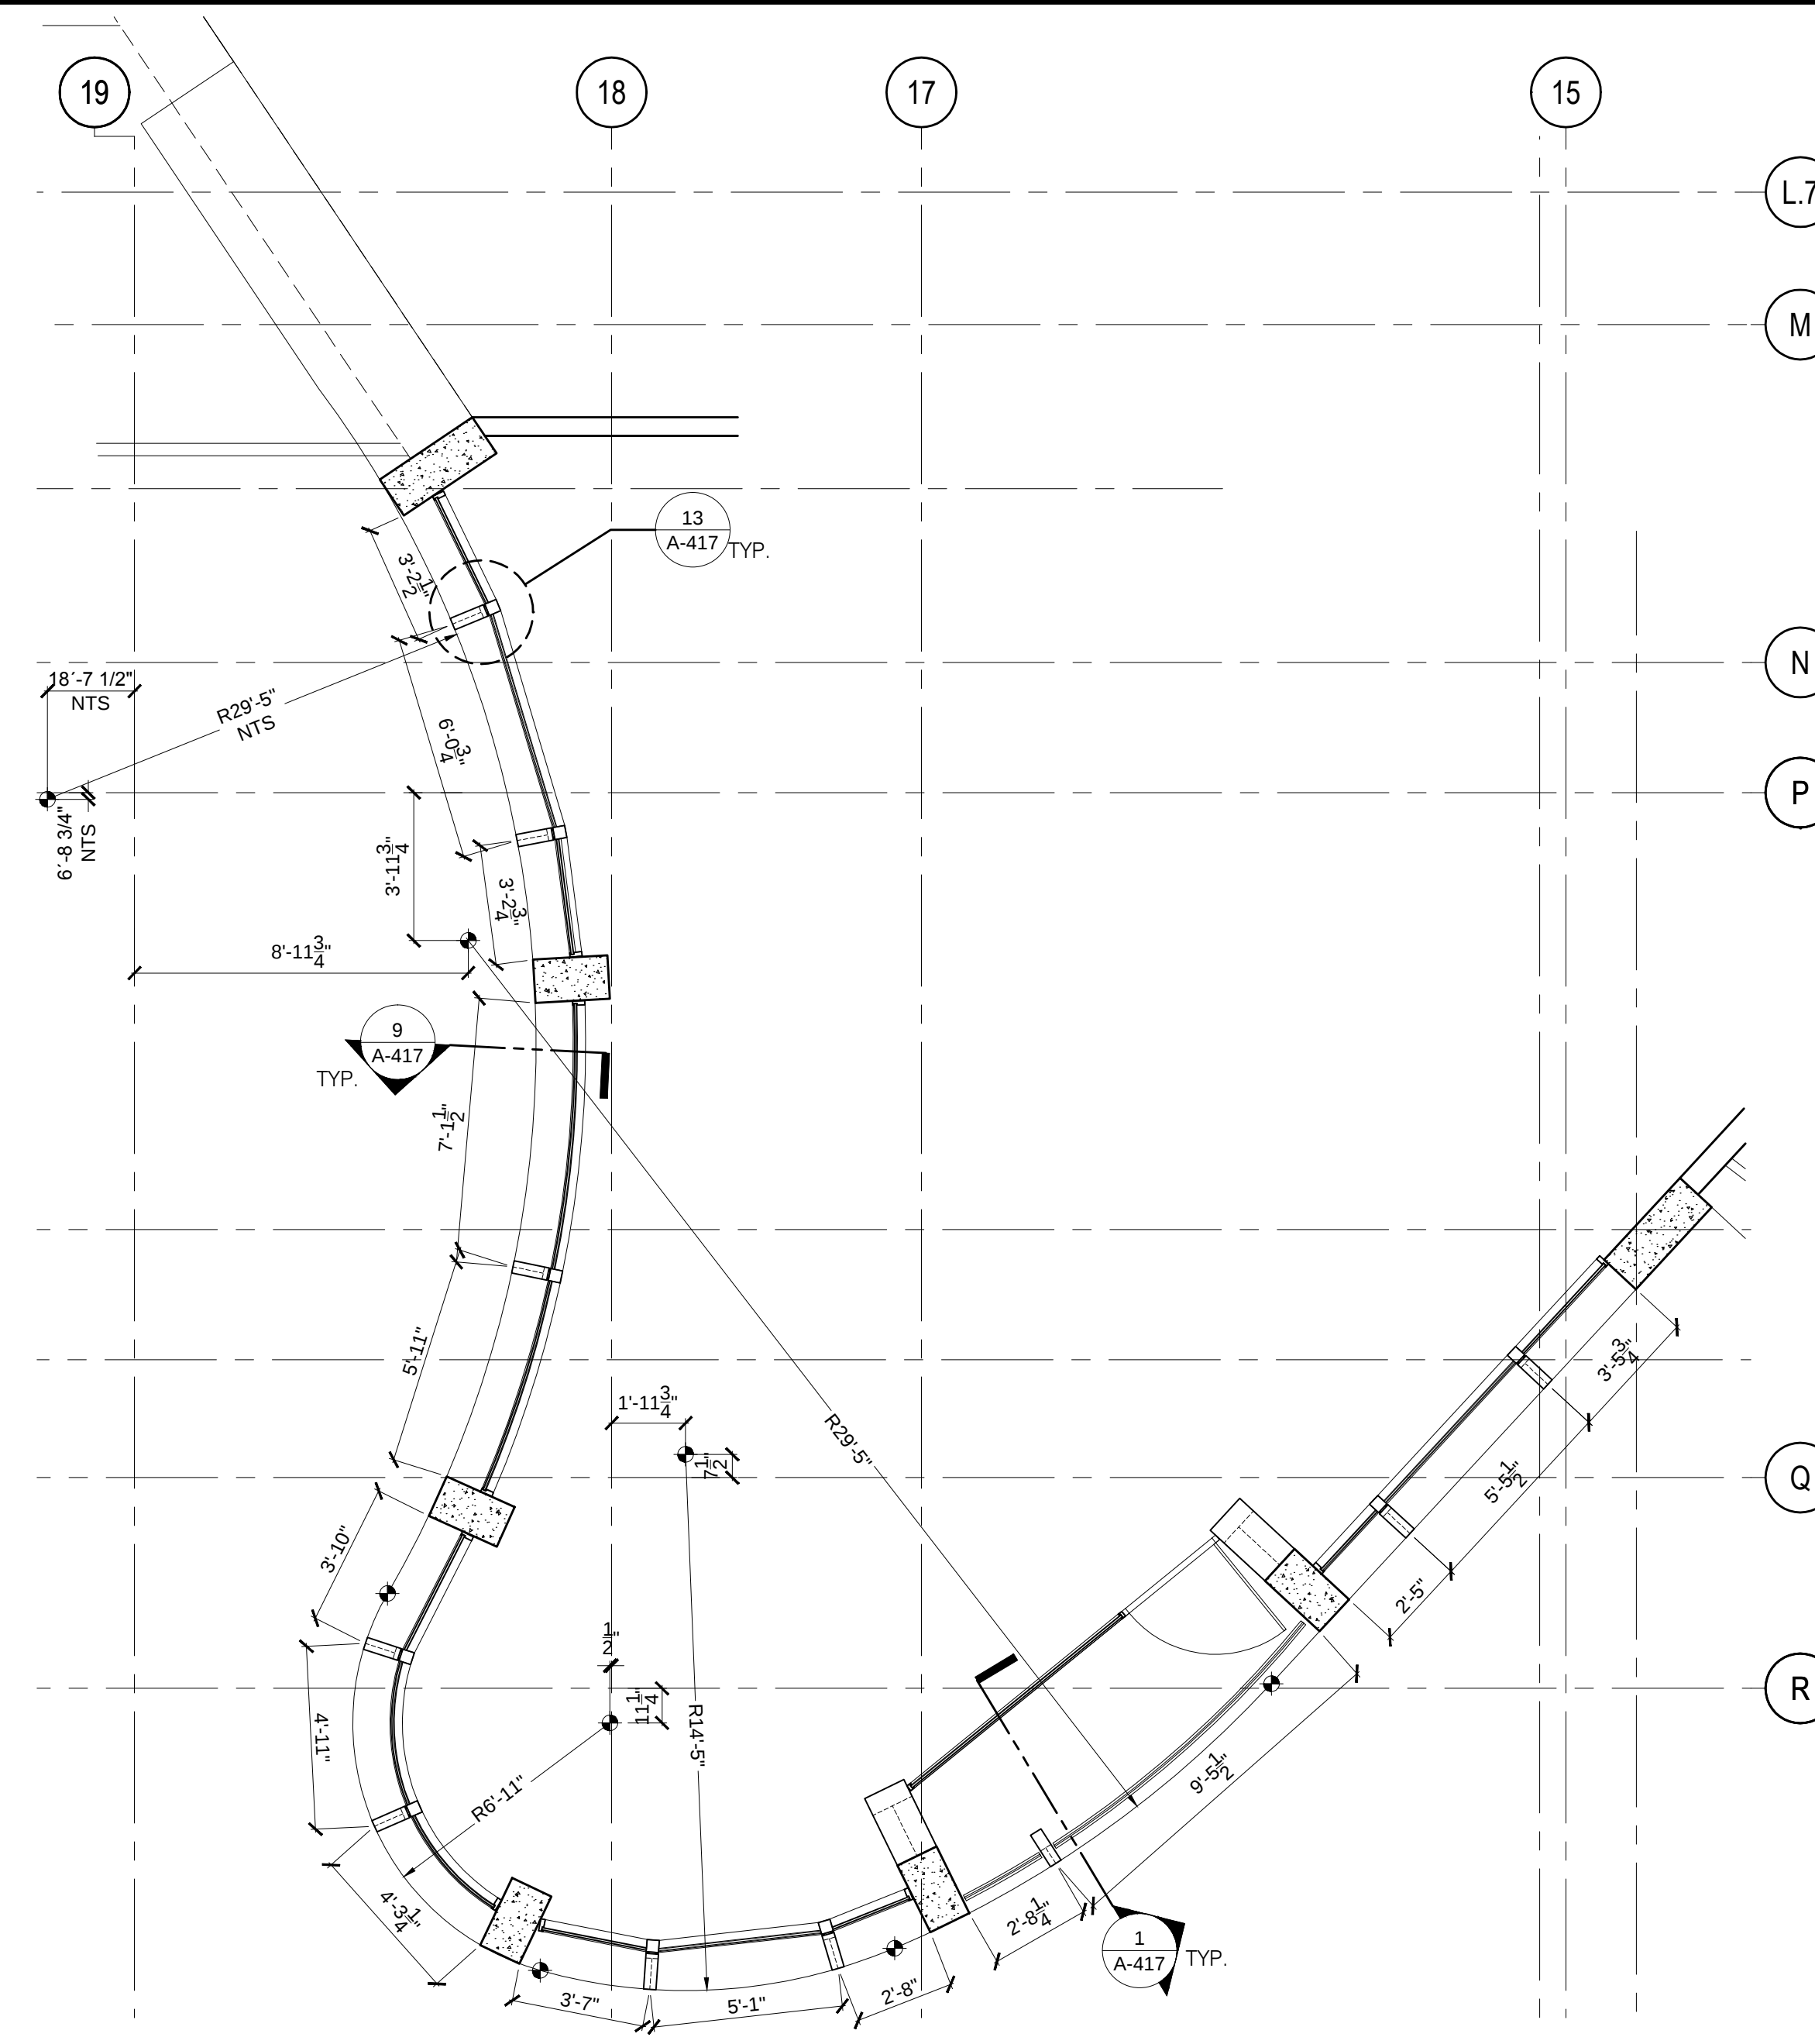

ENLARGED PLAN - LEVEL 02

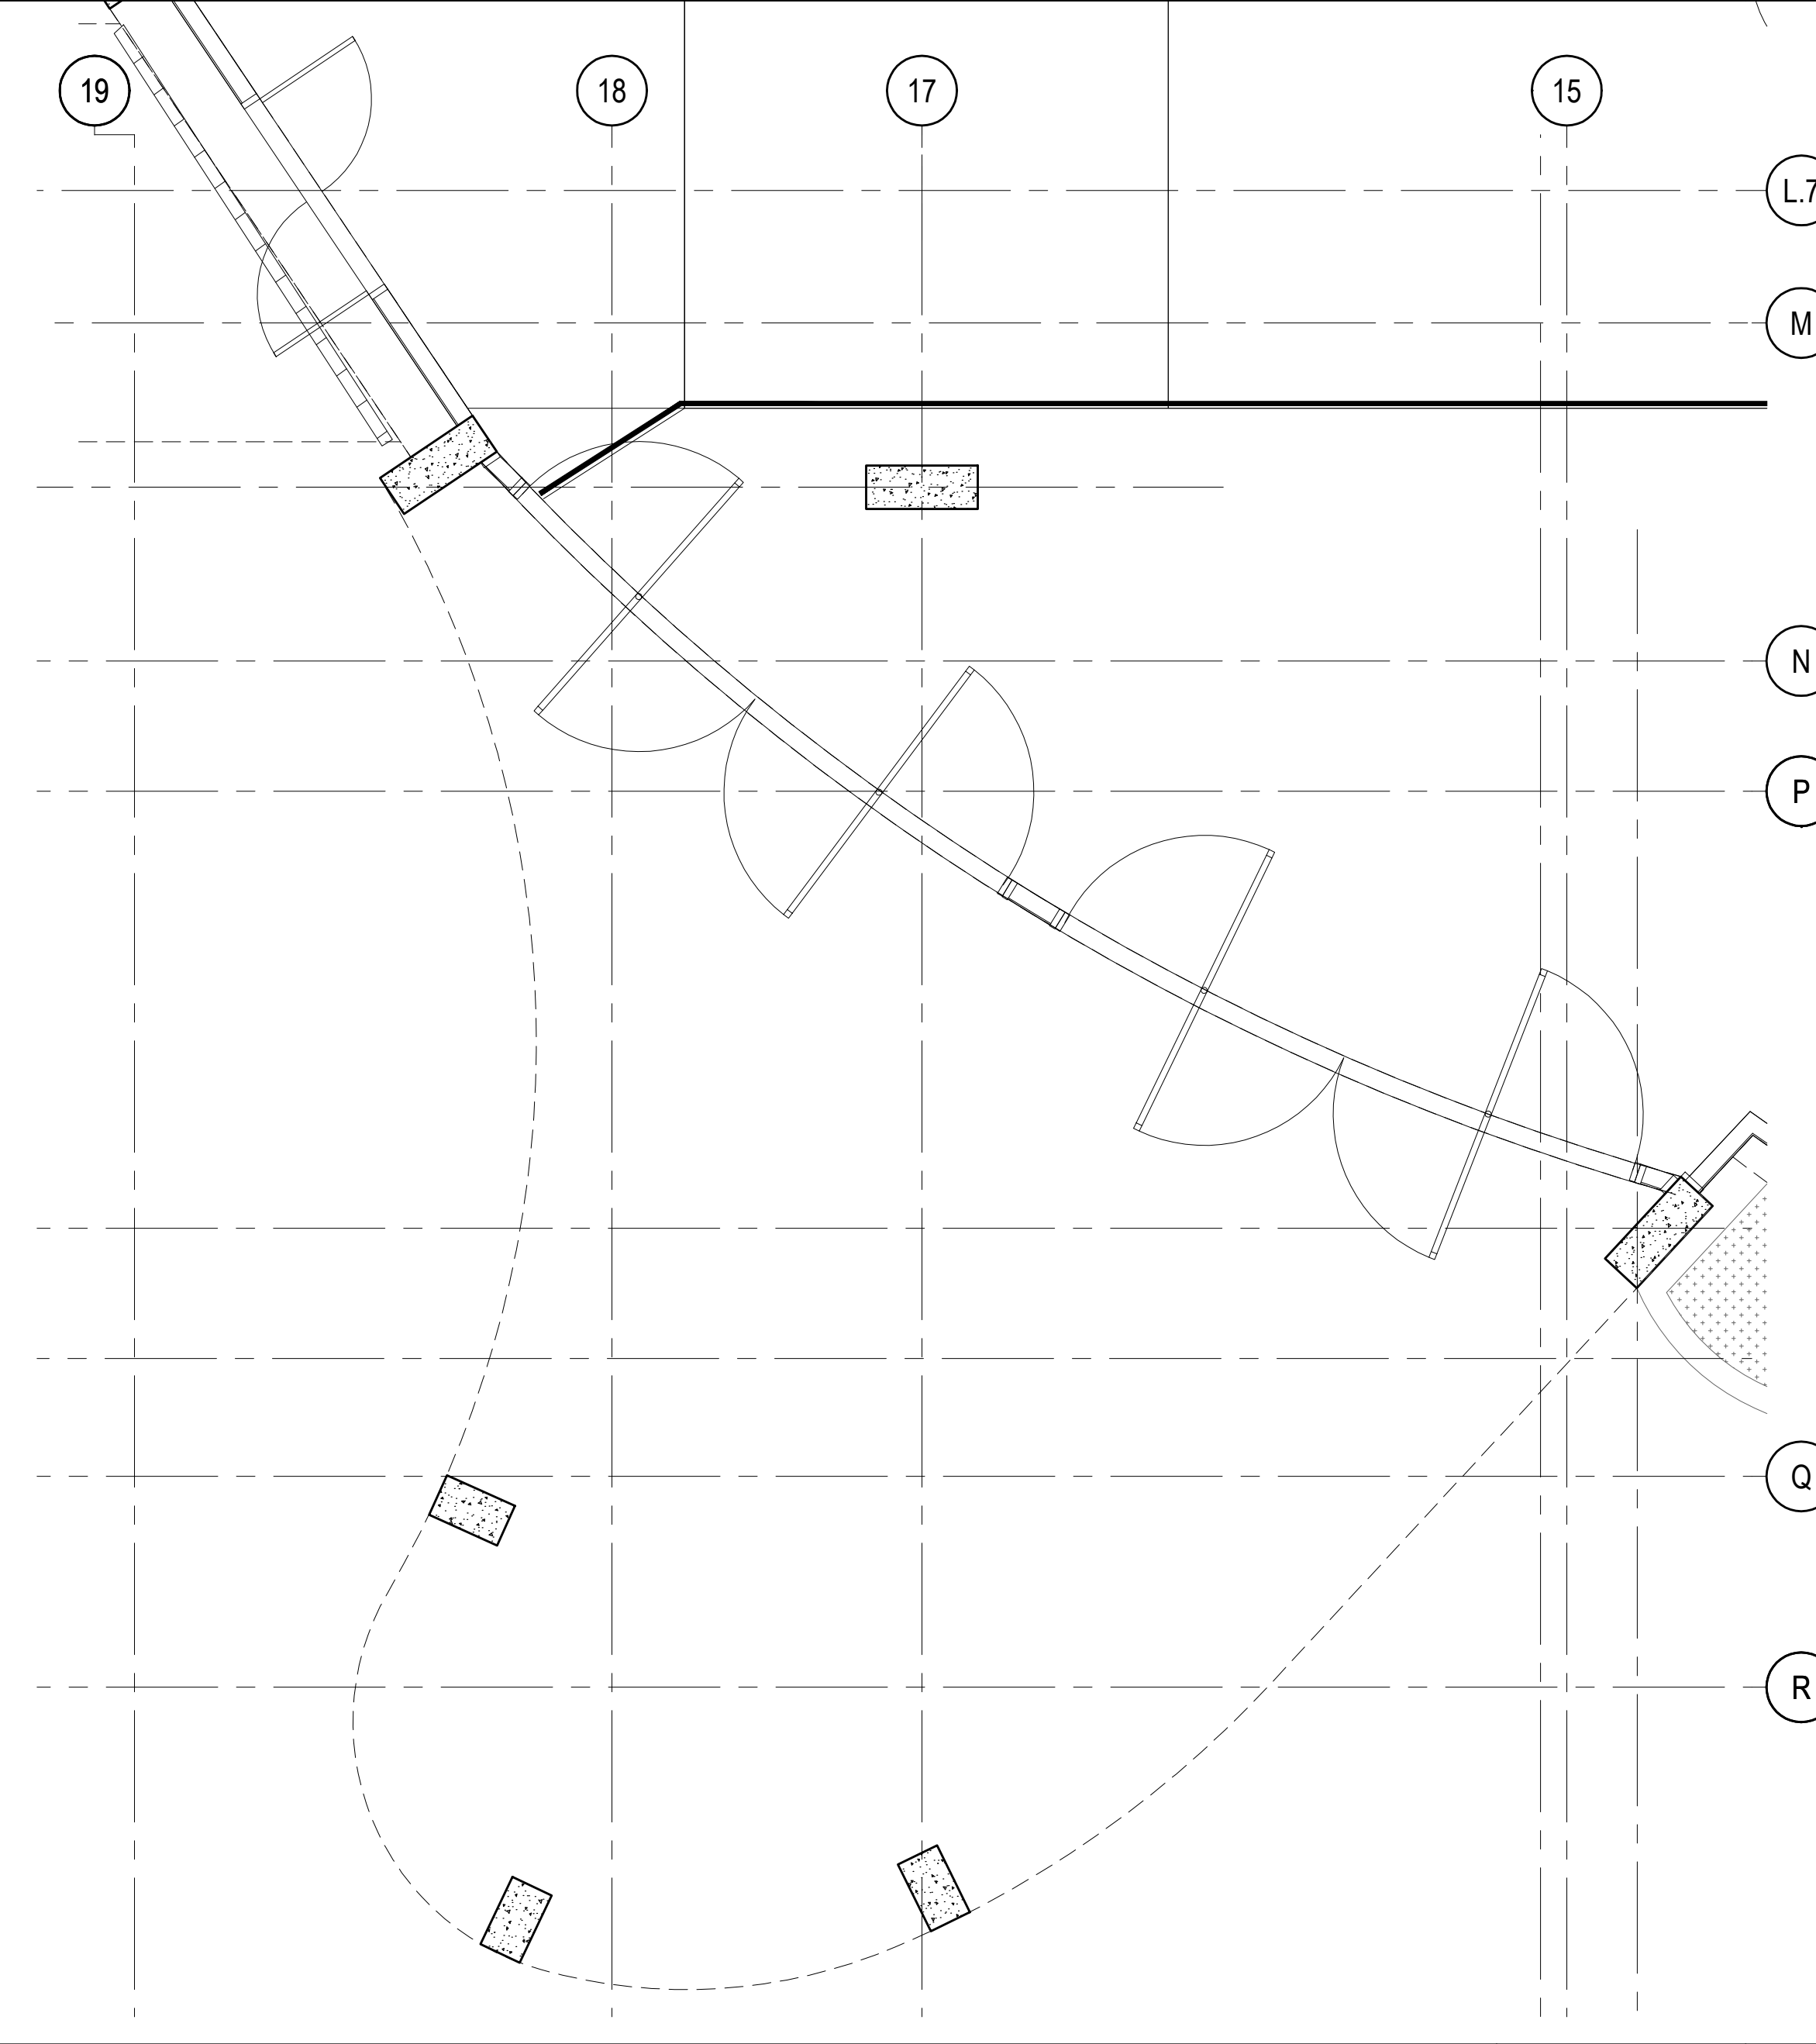

ENLARGED PLAN - GROUND LEVEL

PROJECT
DATE
05/07/2015
09/04/2015
10/20/2015
05/27/2016

DESIGNER
MEDIUM 02
MEDIUM 03
MEDIUM 04
MEDIUM 05

hla

howard laks architects

1545 lincoln street
santa monica, ca 90401

voice : 310-393-4465
fax : 310-393-2230

CONSULTANTS

710 WILSHIRE BOULEVARD
MIXED-USE HOTEL PROJECT
SANTA MONICA - CALIFORNIA 90401

ENLARGED PLANS

DRAWN
SC

CHECKED
HLA

APPROVED
-

SCALE
AS NOTED

SHEET
A-309J

DATE
June 25, 2013

PROJECT NUMBER
HLA 0000000-00000