

KEY MAP

ENLARGED PLAN - LEVEL 07







ENLARGED PLAN - LEVEL 06

ENLARGED PLAN - LEVEL 05

ENLARGED PLAN - LEVEL 04

ENLARGED PLAN - LEVEL 03

ENLARGED PLAN - LEVEL 02

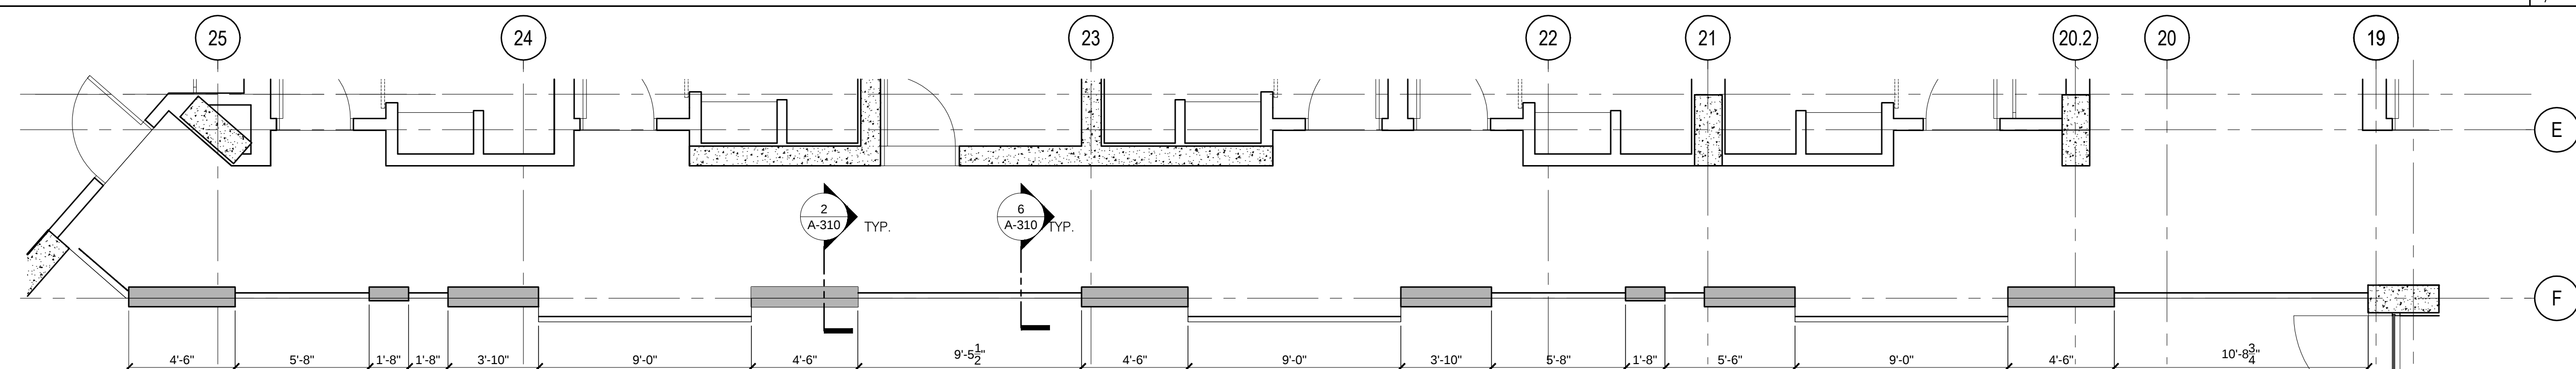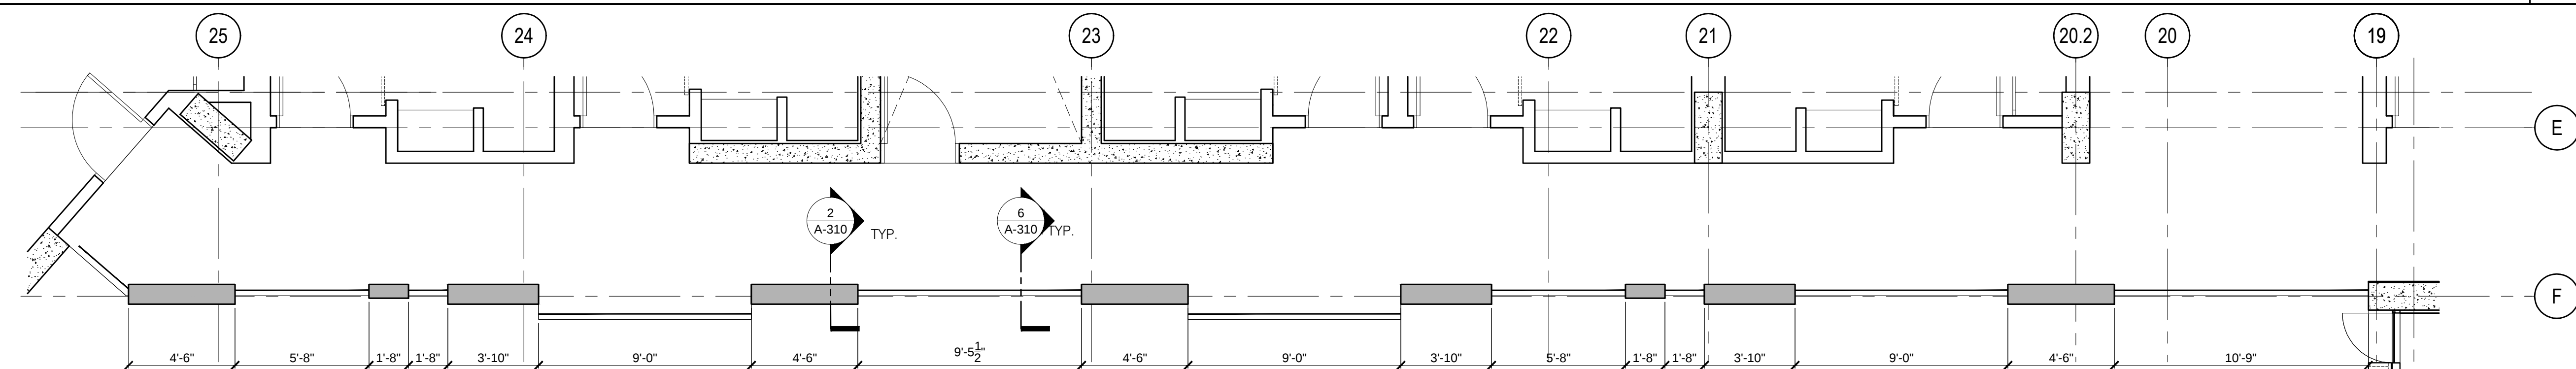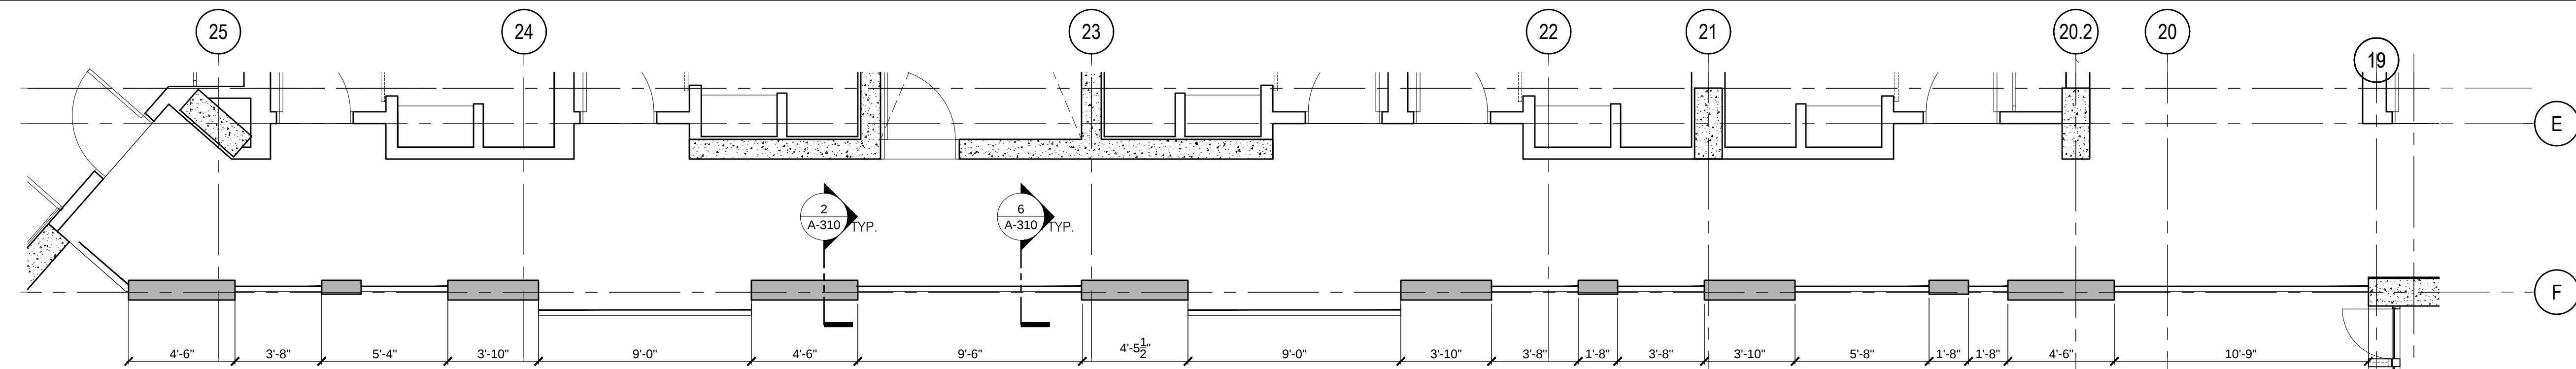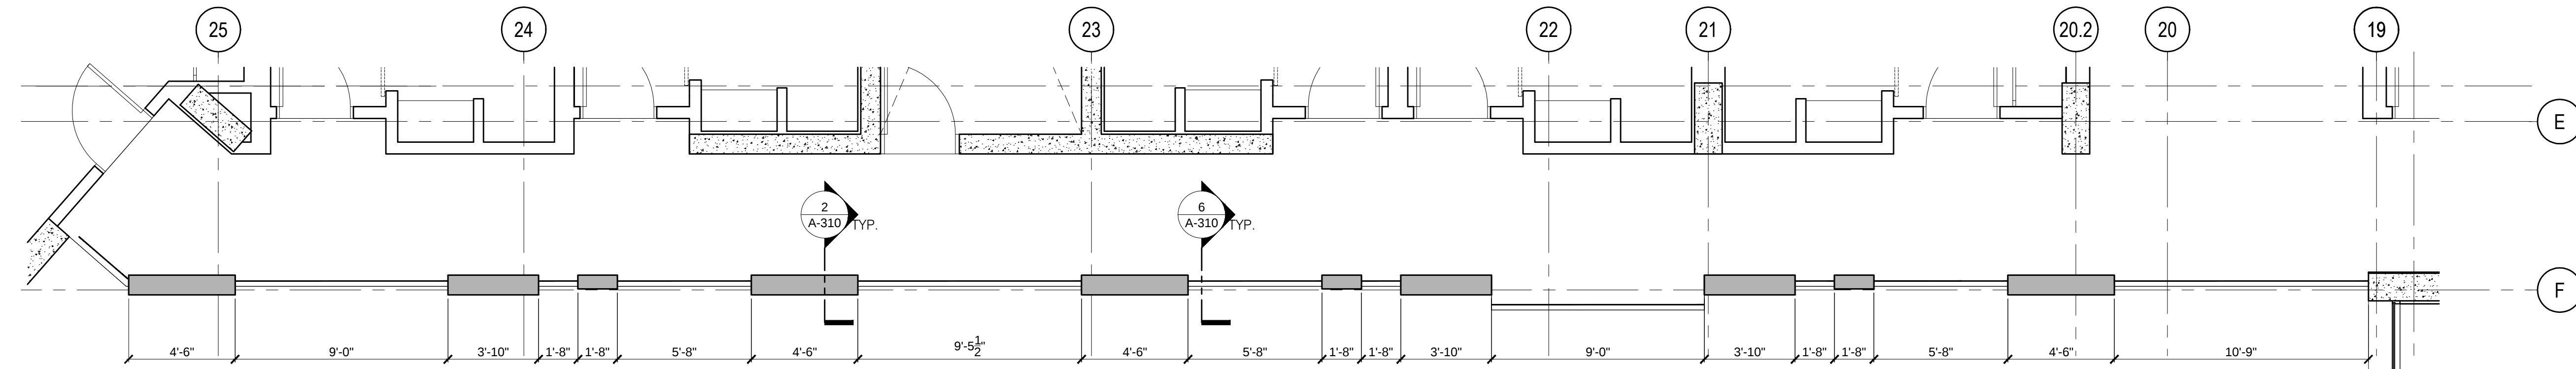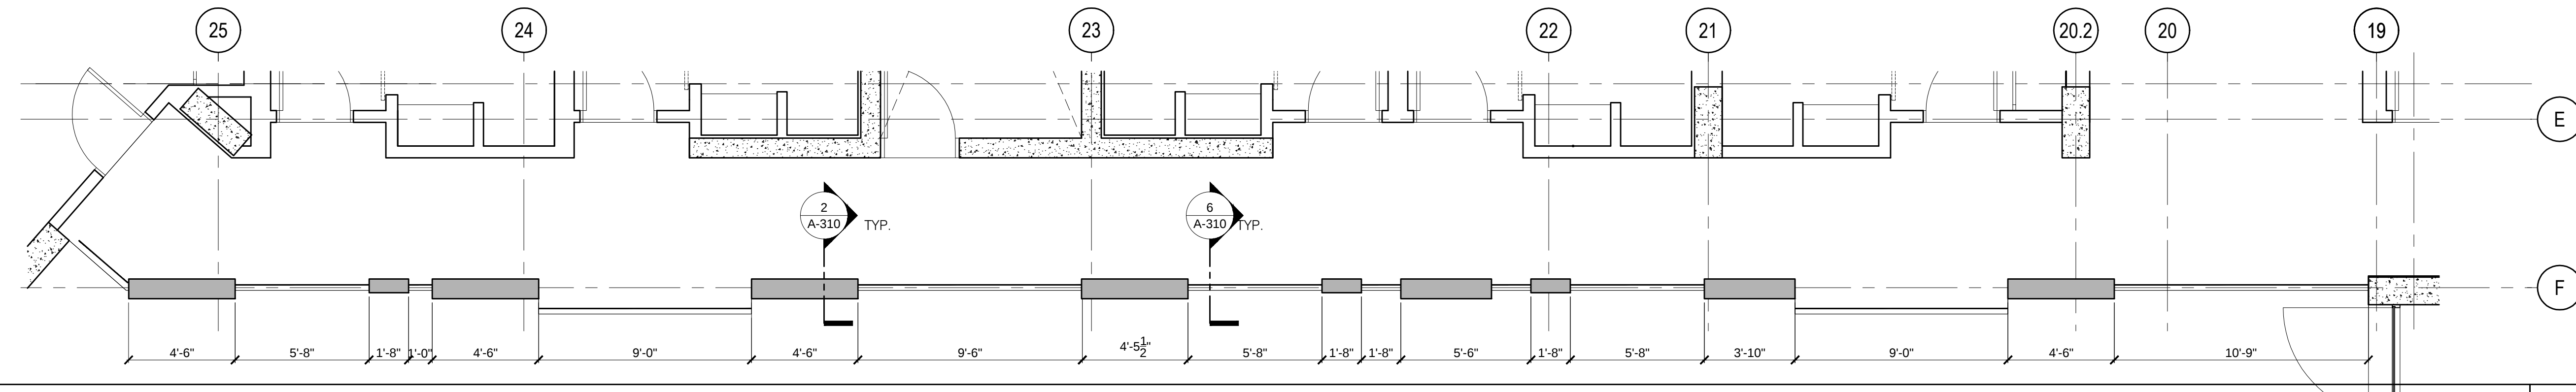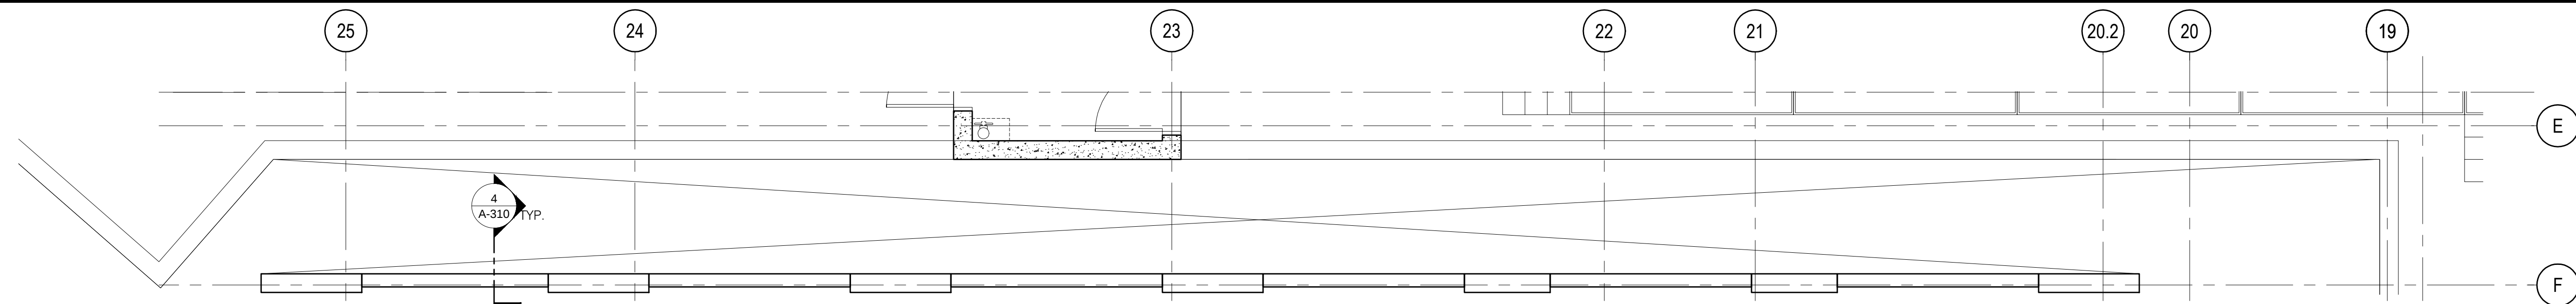

REVISIONS	
BY	DATE DESCRIPTION
-	06/07/2015 Addendum 02
-	08/04/2015 Addendum 03
-	10/30/2015 Addendum 04
-	06/27/2016 Addendum 05